


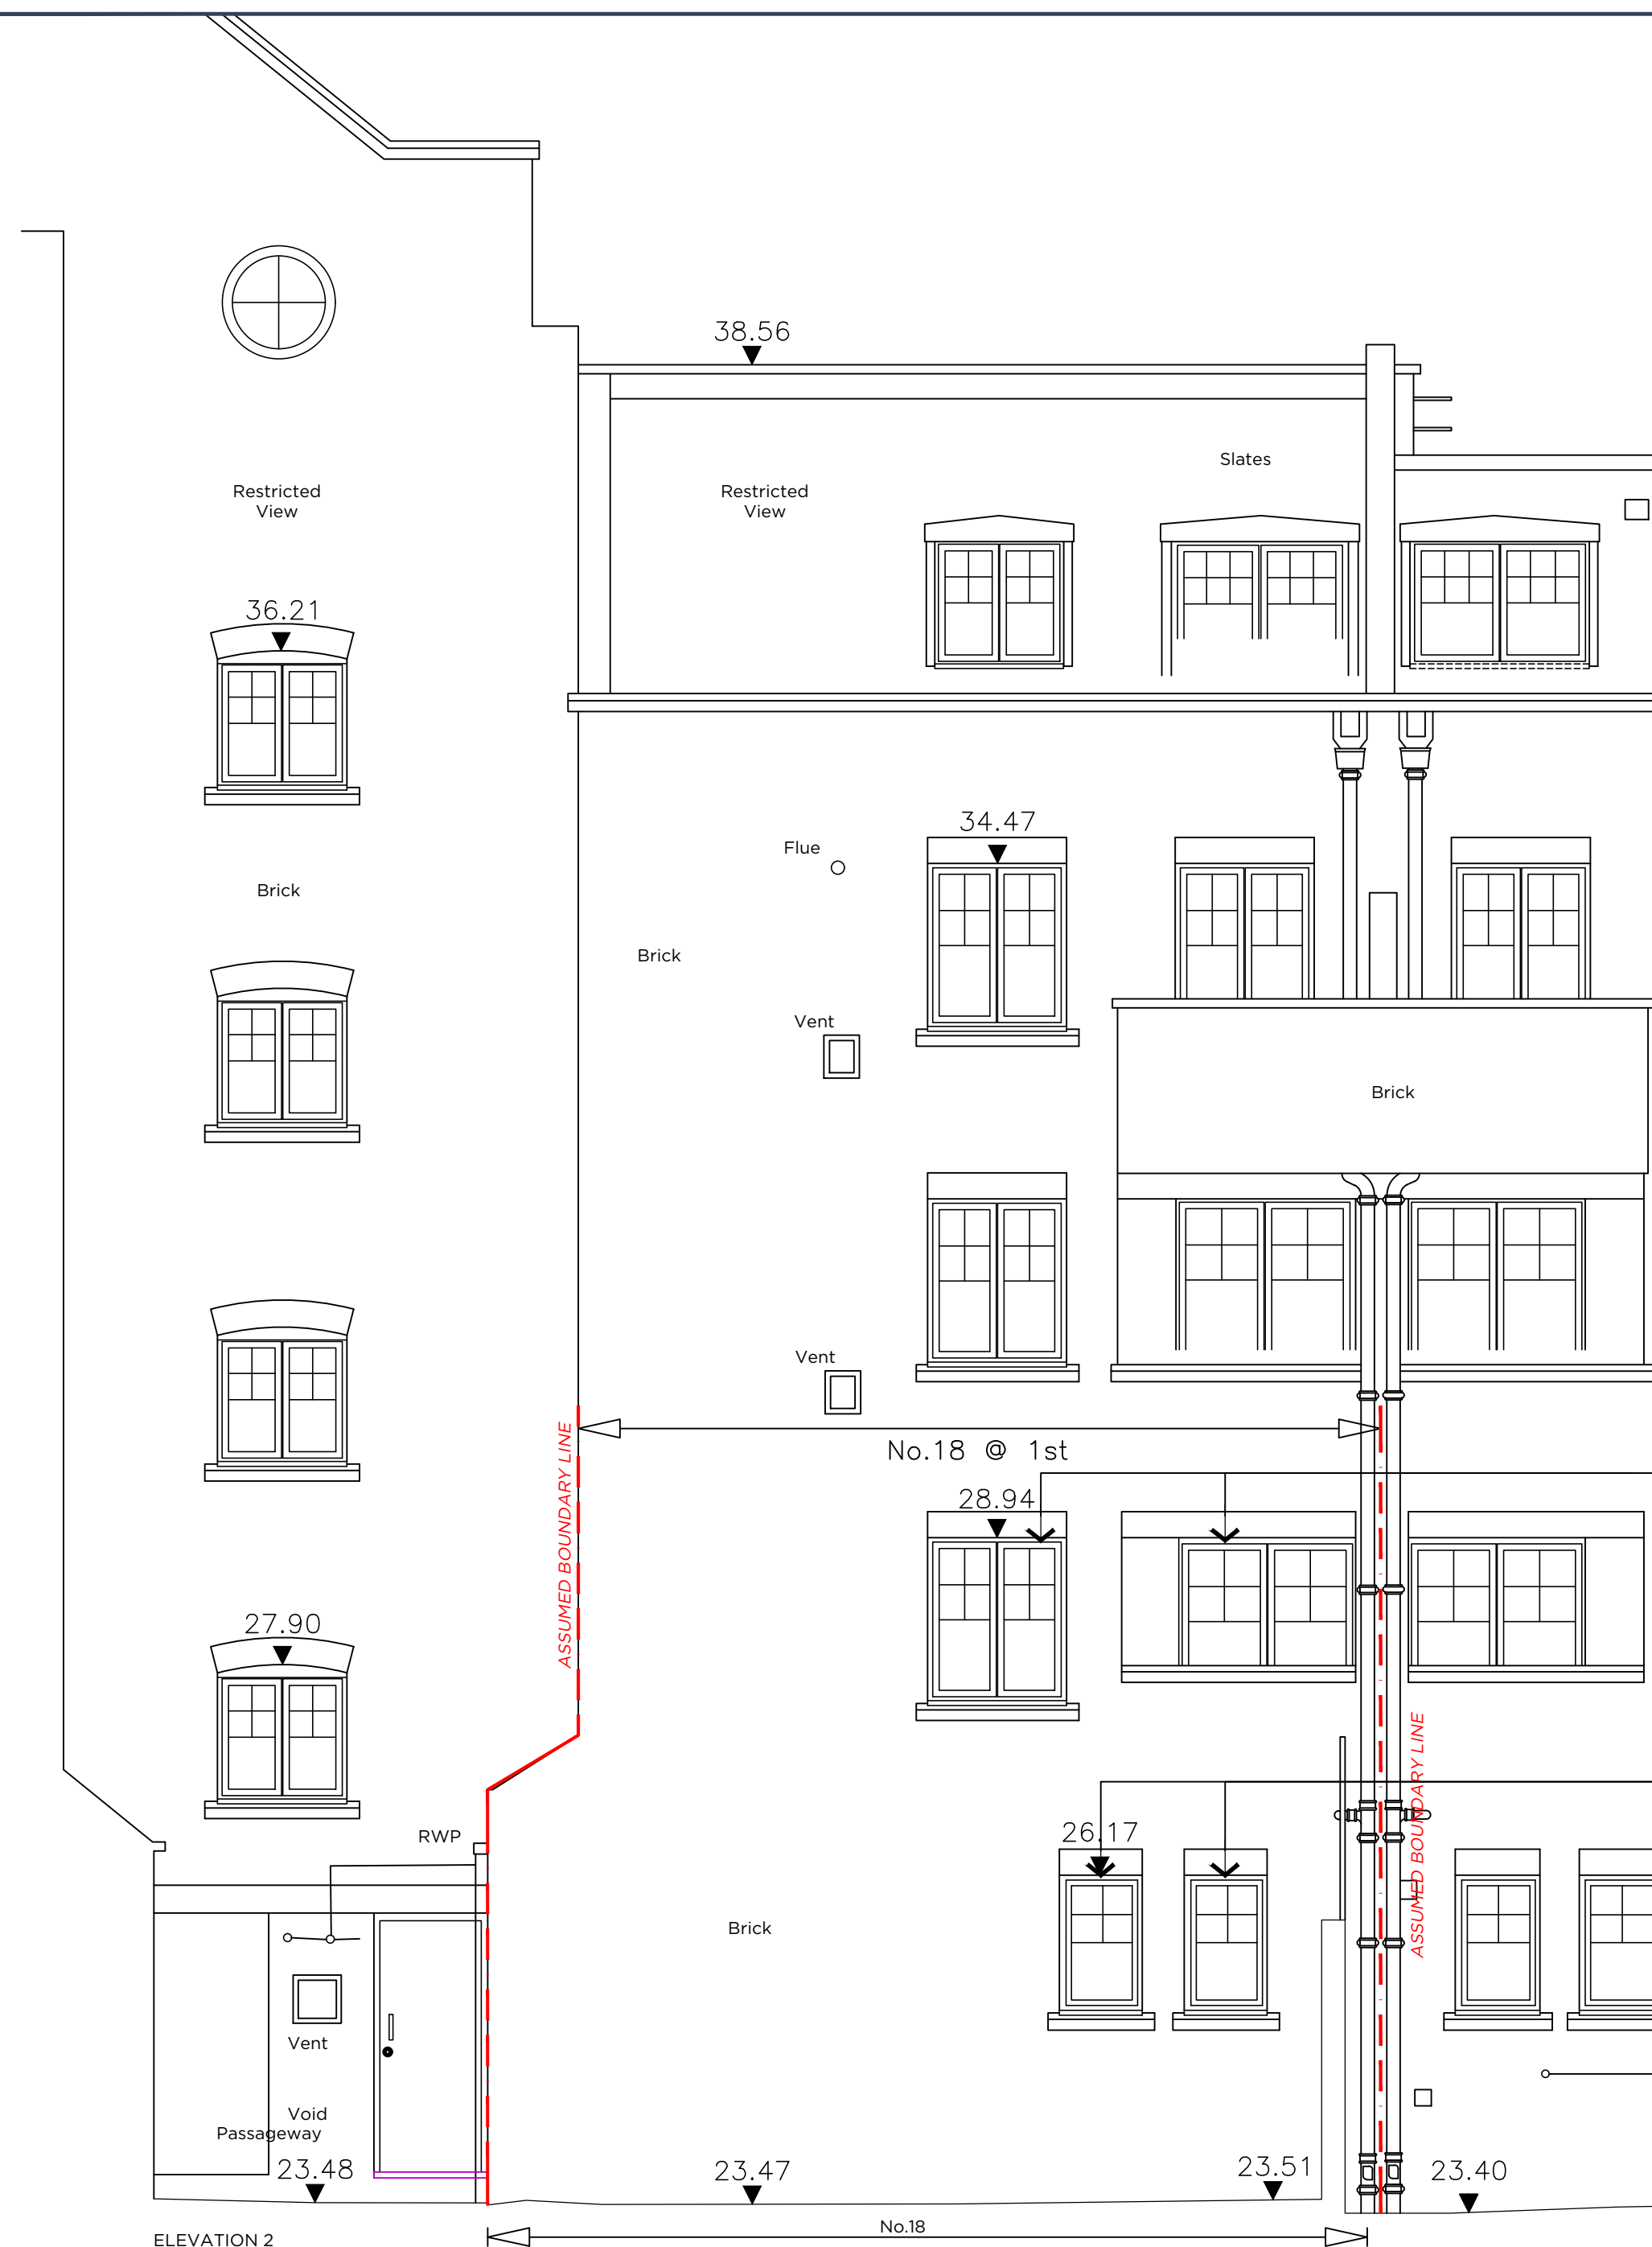

PROPOSED NEW TIMBER FRAME CASEMENT WINDOWS WITH WHITE PAINT FINISH TO MATCH EXISTING

EXISTING TIMBER FRAME CASEMENT WINDOWS WITH WHITE PAINT FINISH

PROPOSED NEW TIMBER FRAME CASEMENT WINDOW WITH WHITE PAINT FINISH TO MATCH EXISTING

PROPOSED NEW TIMBER FRAME CASEMENT WINDOW WITH WHITE PAINT FINISH TO MATCH EXISTING

P8	REV. PLANNING ISSUE	04.04.25	AL
P7	REV. PLANNING ISSUE	05.11.24	AL
P6	PLANNING ISSUE	23.06.23	AL
P5	DRAFT PLANNING	16.06.23	AL
P4	DRAFT PLANNING	01.06.23	AL
P3	DRAFT PLANNING	12.05.23	AL
P2	PRELIMINARY REV.	25.04.23	AL
P1	PRELIMINARY ISSUE	18.04.23	LT

Rev	Revision	Date	By
-----	----------	------	----

NOTES

All setting out dimensions and points will be found on the construction issue drawings

All dimensions to be checked on site prior to commencement of works. Do not scale this drawing

PLANNING

PROJECT
18 PARKER STREET

TITLE
PROPOSED
REAR AND FLANK ELEVATIONS

SCALE
1:50 @ A2

DATE
18.04.2023

DRAWING NO
637 E 211

REVISION
P8



GRAVITY DESIGN

Old Bank Court, Morocco Street, London SE1 3HB
+44(0)20 7089 9134 studio@gravitydesign.uk.com