


GE01
01

GE01
01

03
GE01

03
GE01

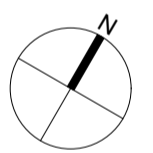

Revisions

P1	17/12/2024	Issued for Planning
P2	29/04/2025	First floor door replaced with timber french doors

PRICE|PARIZI

Unit 19, 8-20 Well Street
London, E9 7PX

E: studio@priceparizi.co.uk
T: 02034897570

Client
Private

Project
2 Bisham Gardens
London
N6 6DD


Drawing Title
Proposed General Arrangement -
Basement, GF, 1F & 2F Floorplans

Status	Drawn	Checked
Planning	PA	RP


Scale
1:50 @ A1, 1:100 @ A3
Date
April 2025

Drwg. No. & Revision
235-Pro-GA01-P2


PriceParizi\Live Projects\235_Bisham Gardens

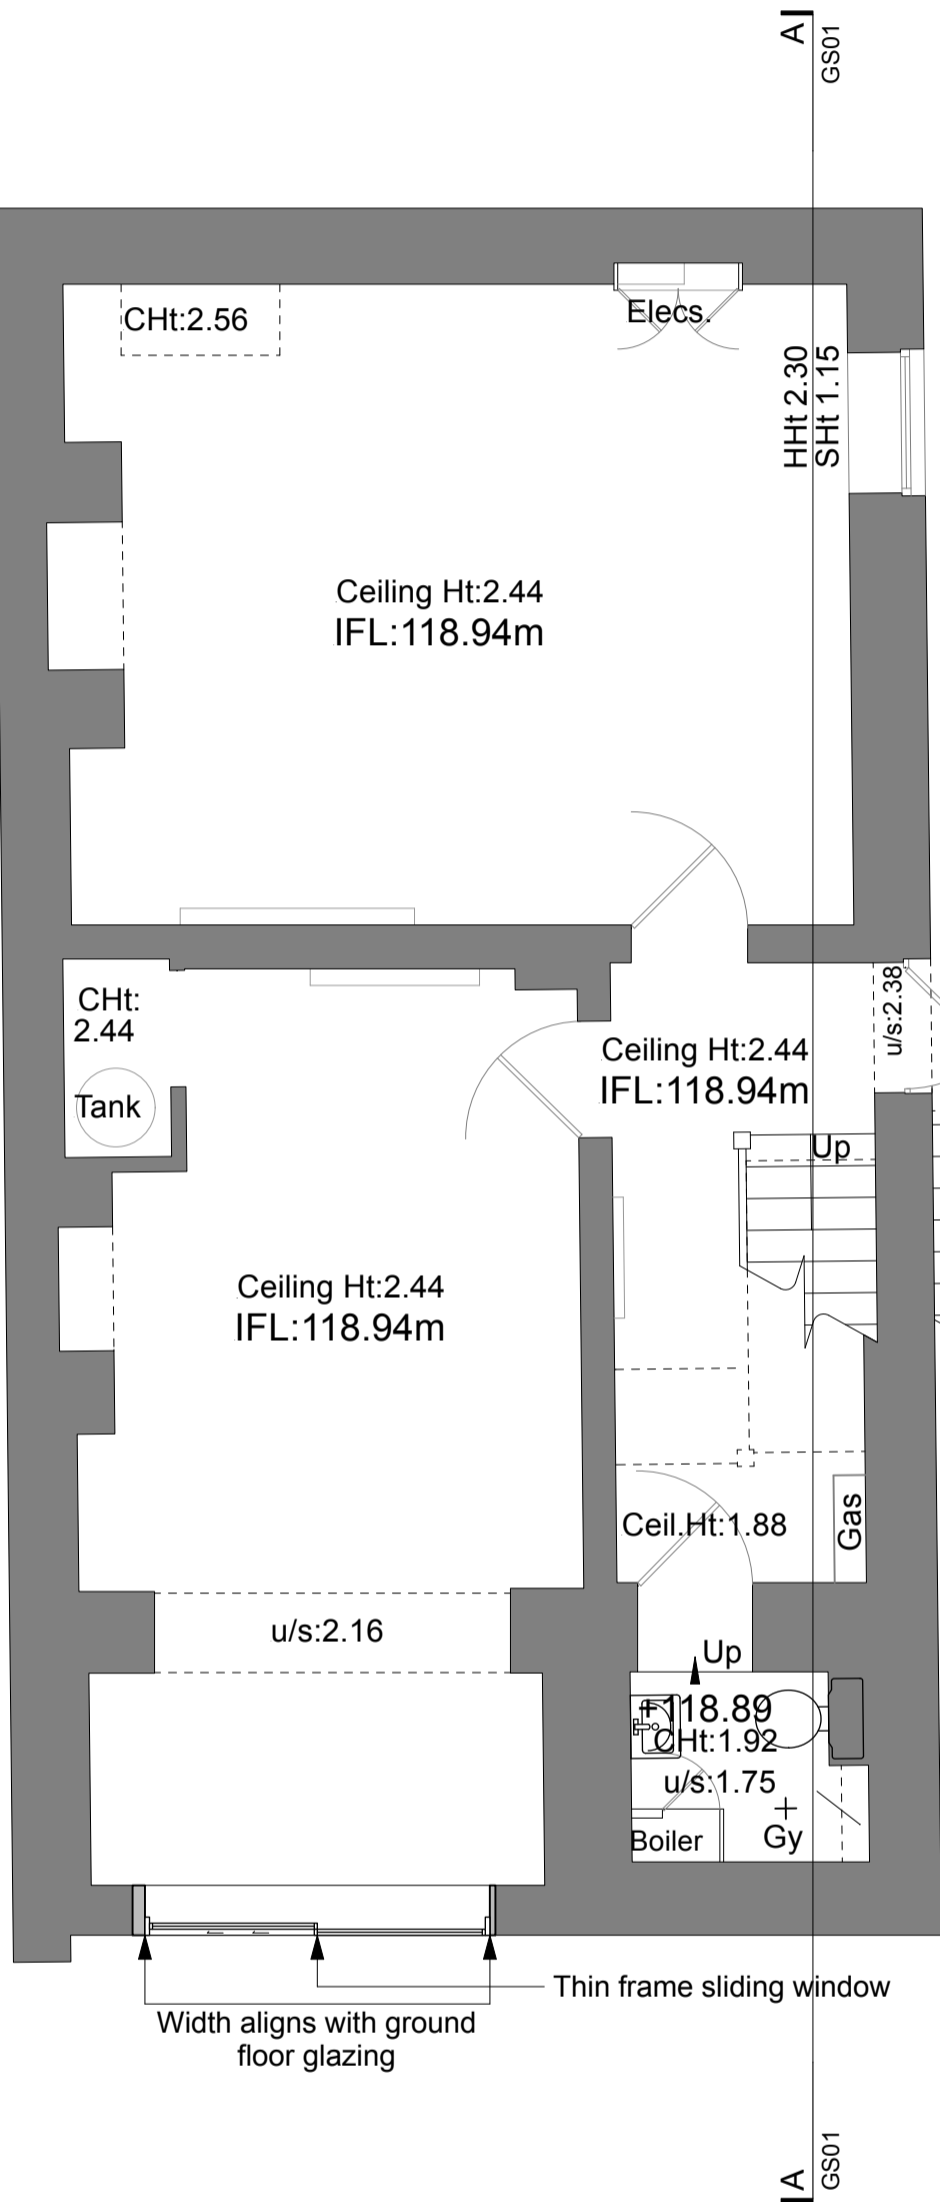


B1 Proposed Basement

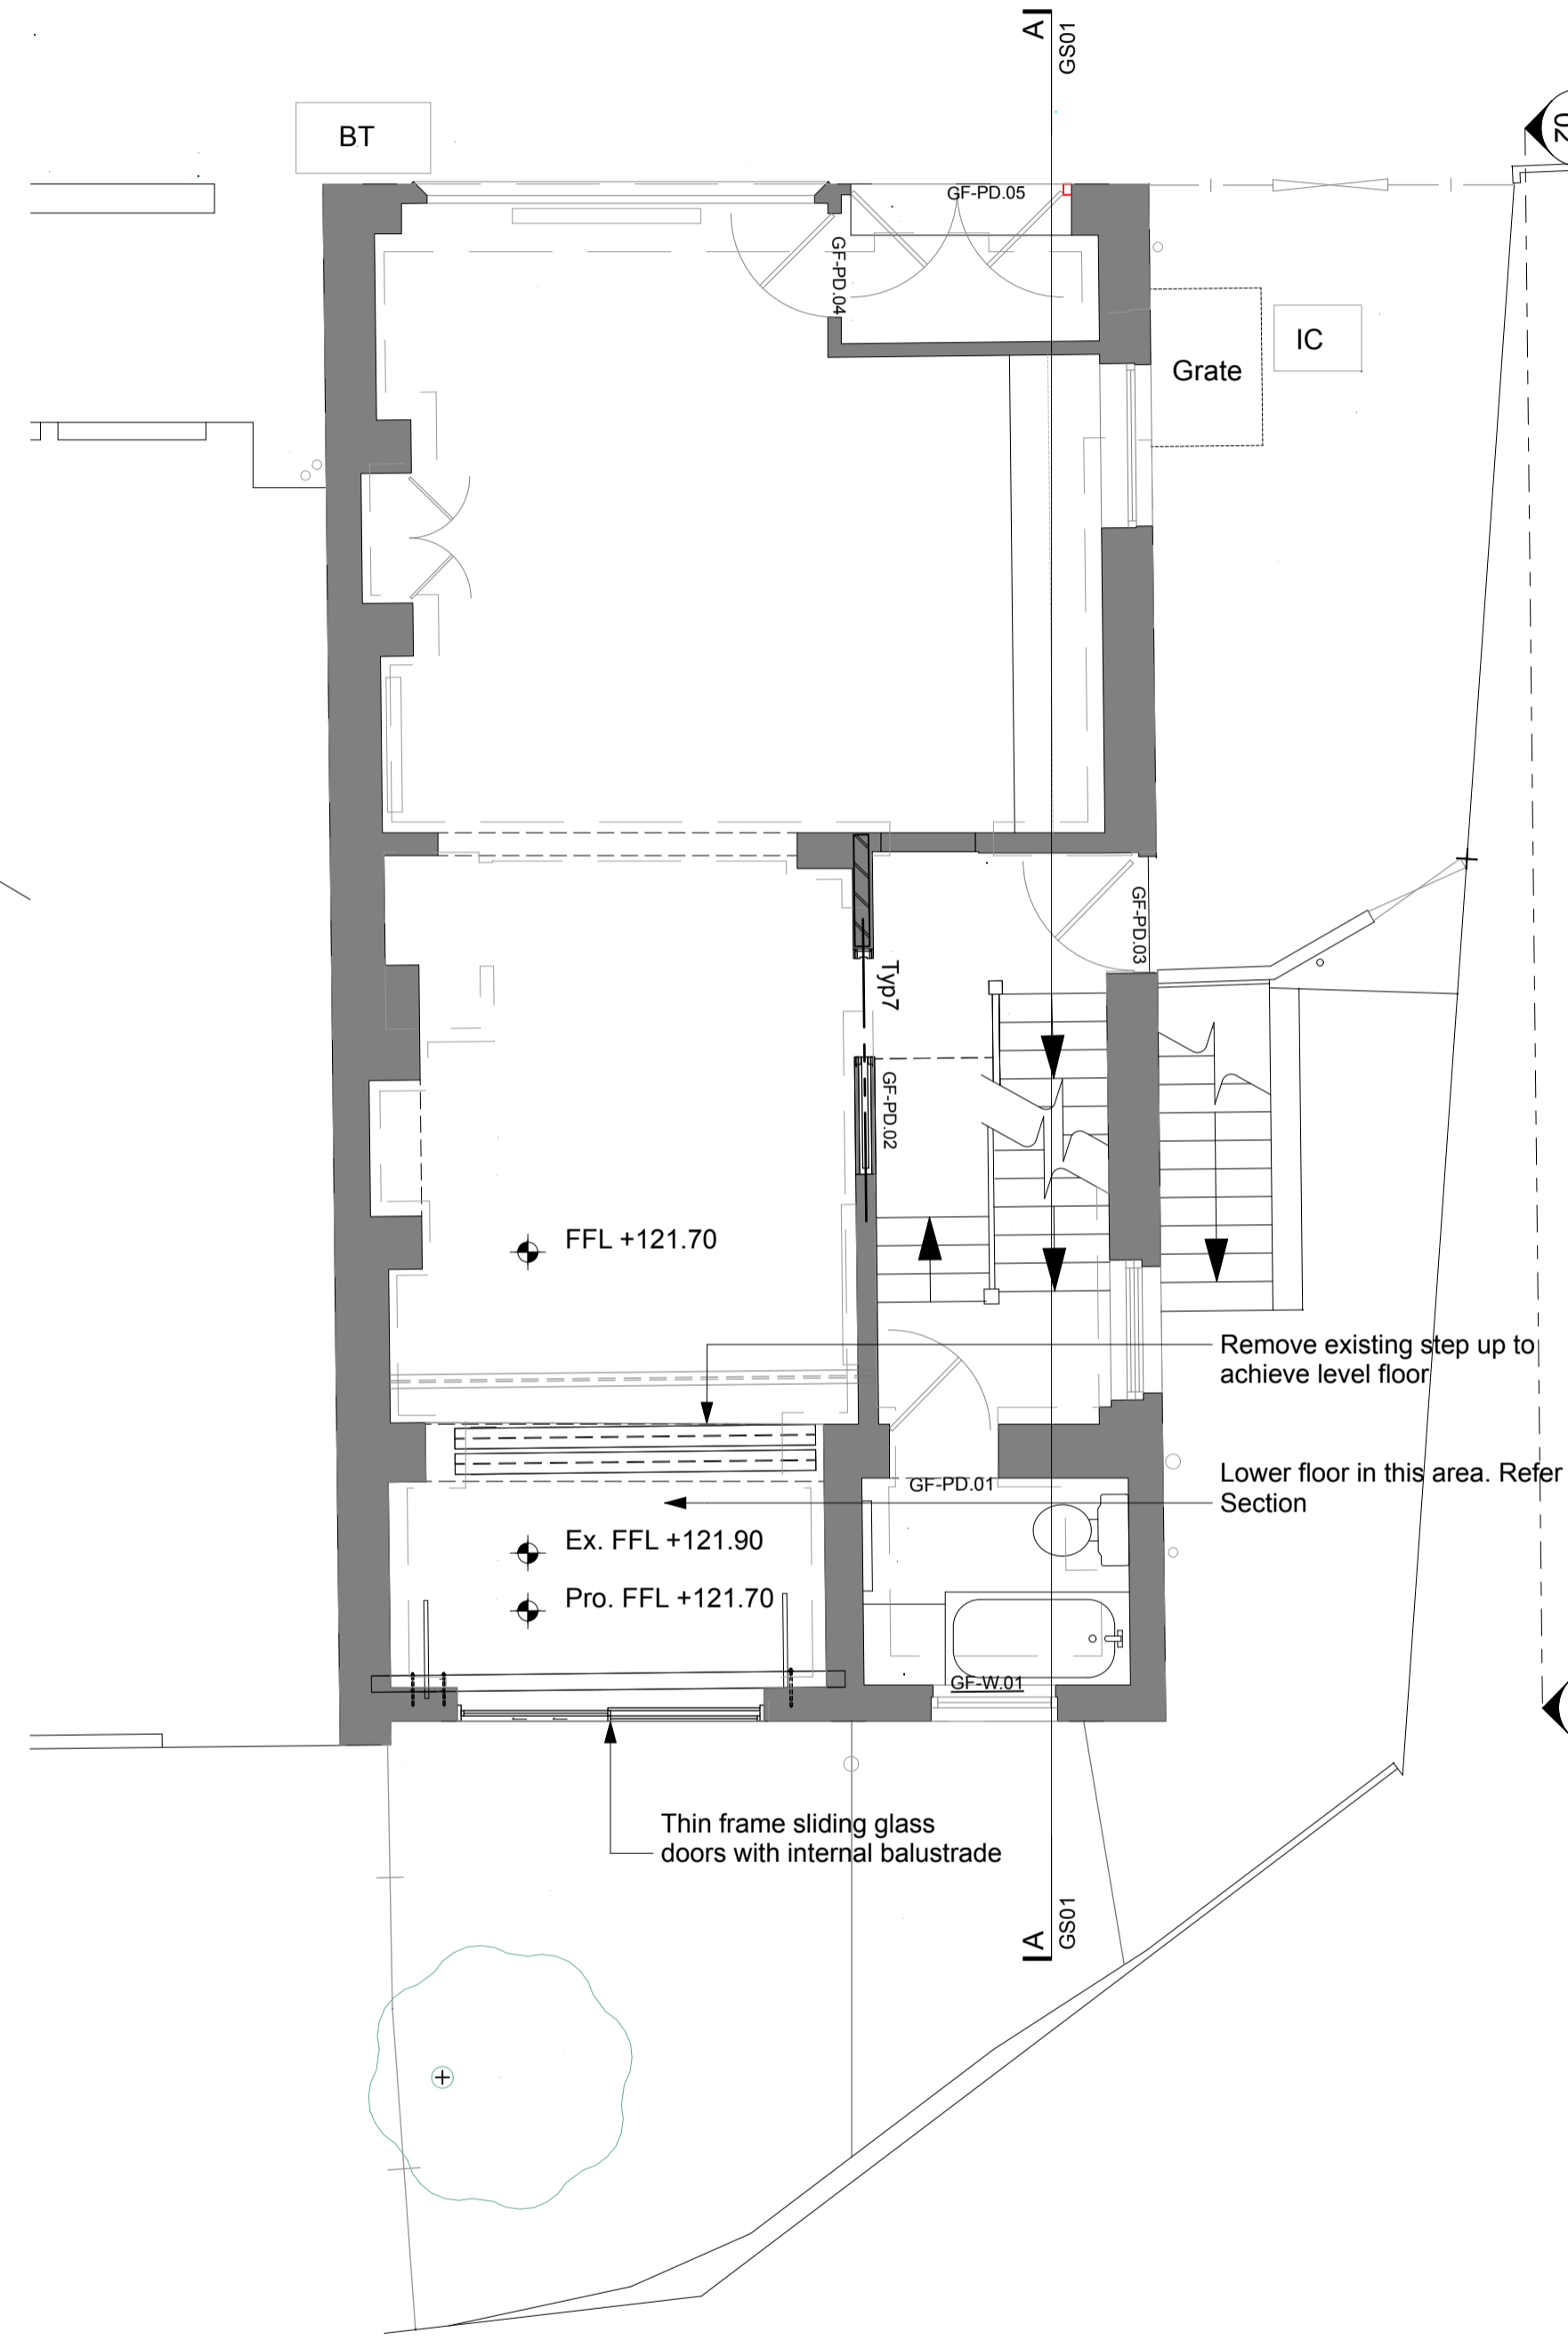

GF Proposed Ground Floor

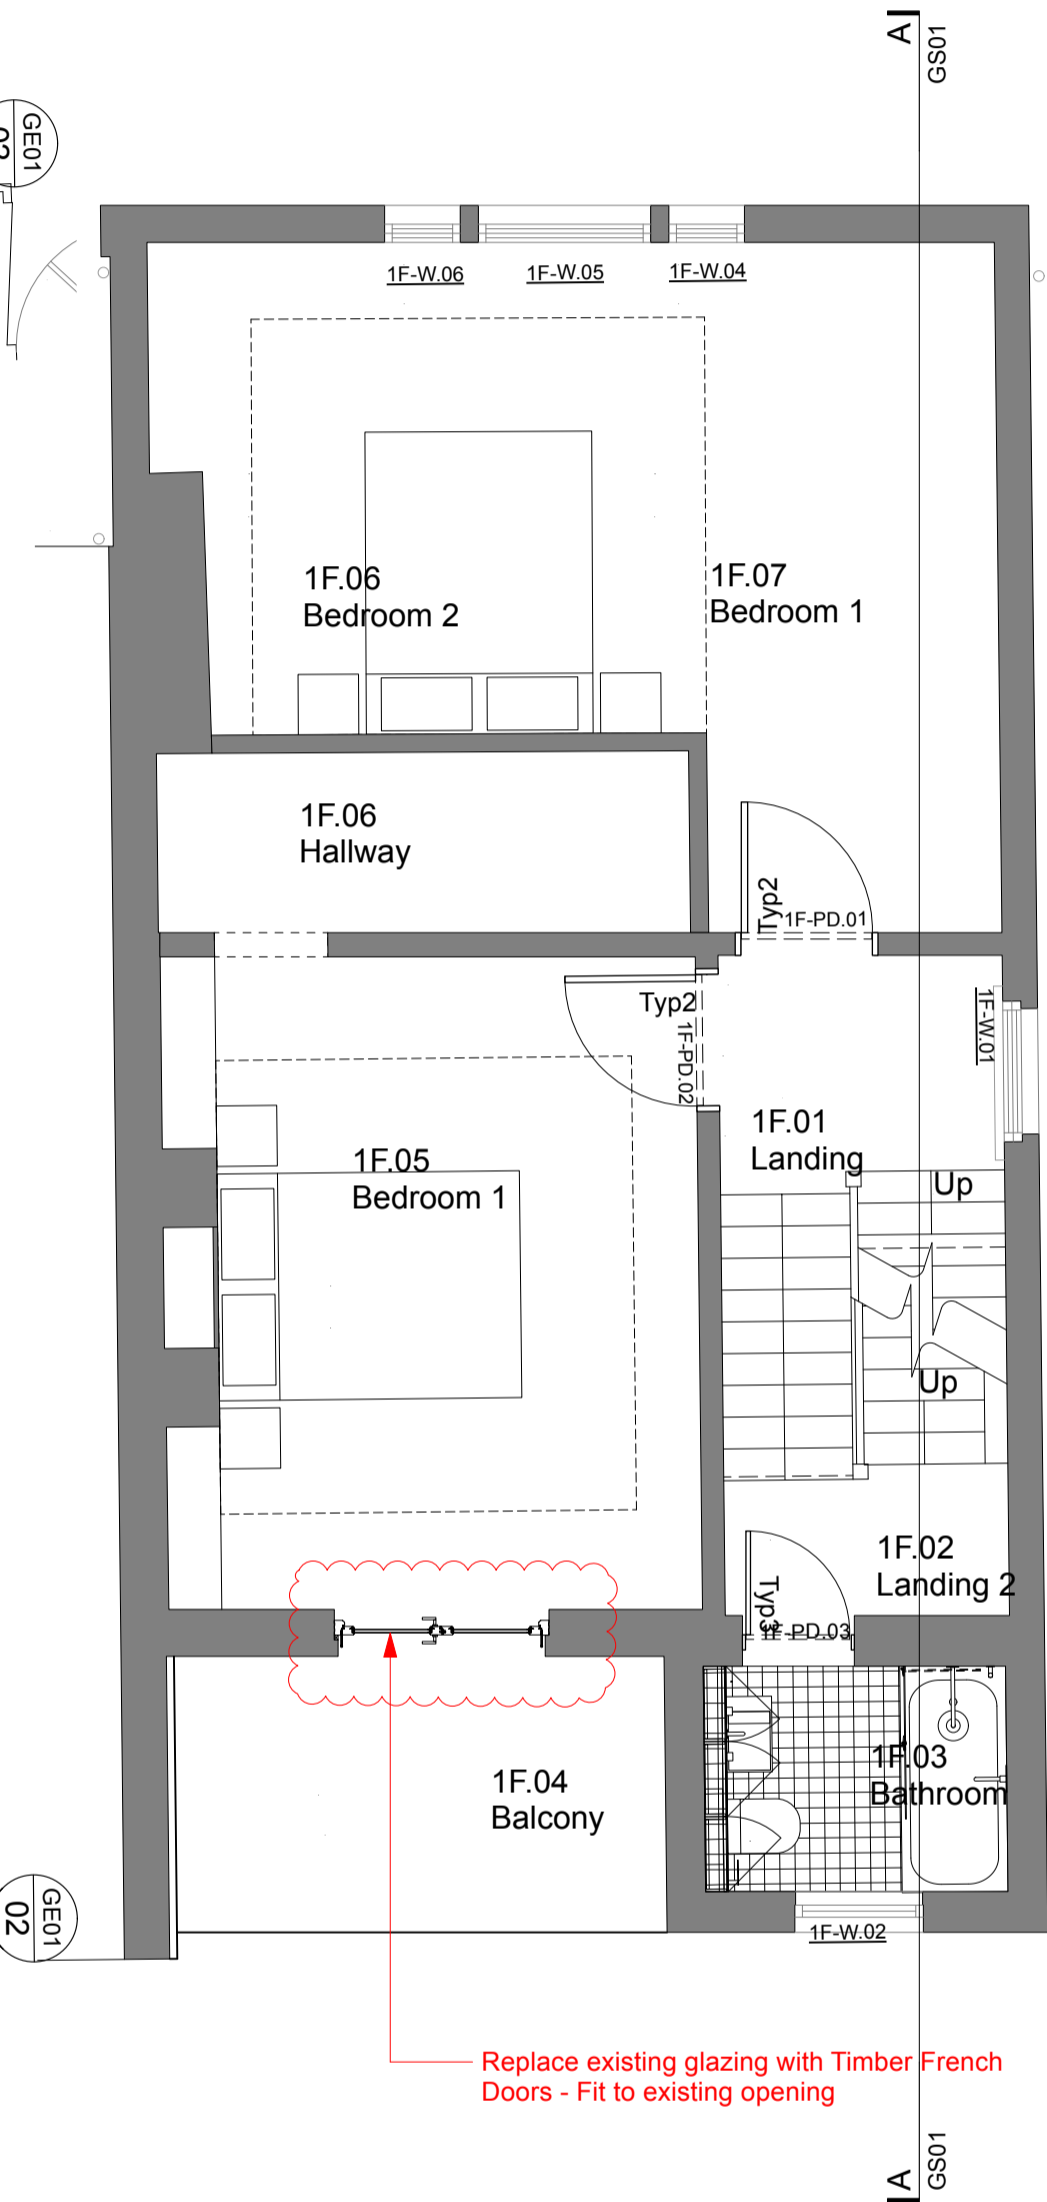

1F Proposed First Floor

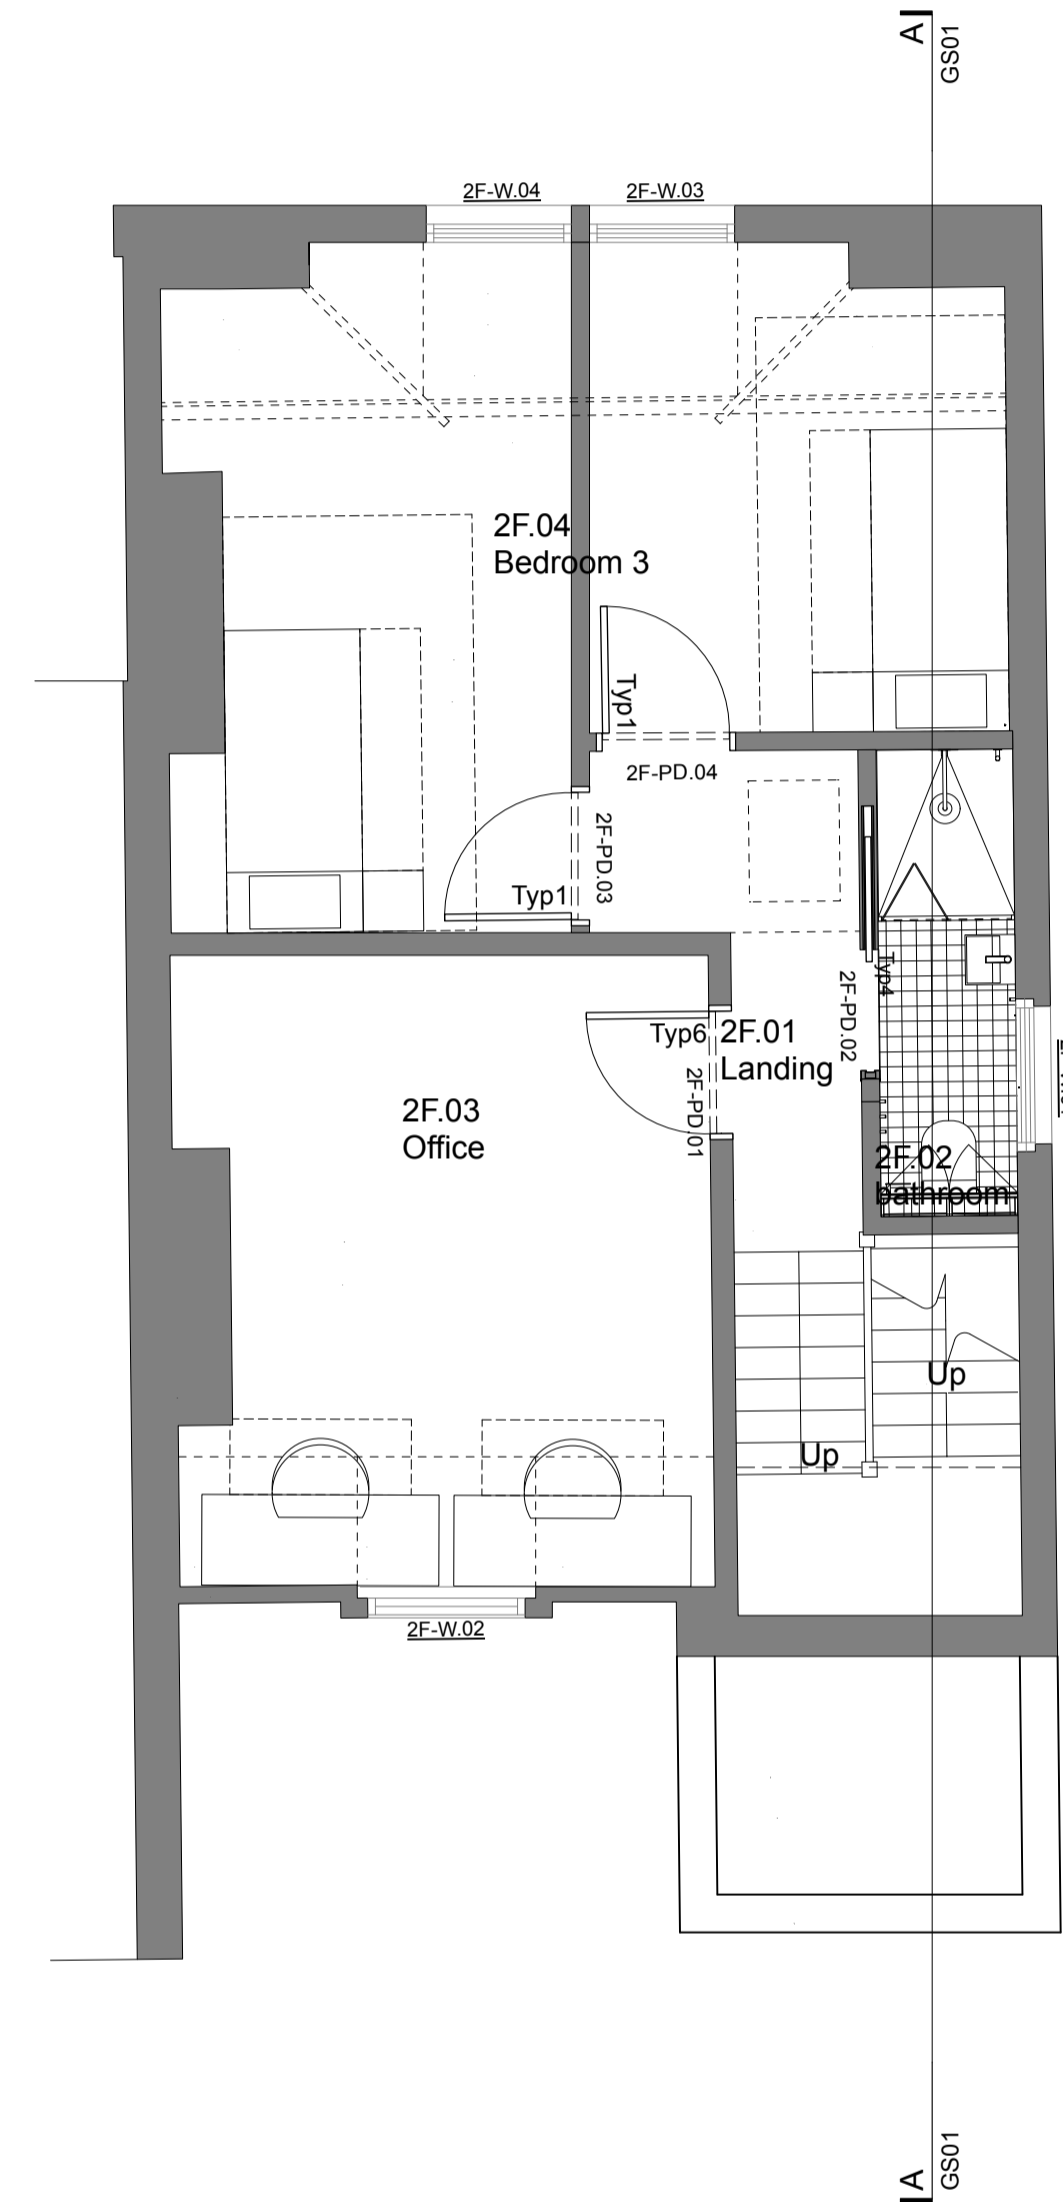

2F Existing Second Floor

