





LOCATION PLAN 1:1250

MATERIALS:

1. RENDER TO MATCH EXISTING
2. BRICKWORK MATCH EXISTING
3. ROOF HUNG WITH CEMENT FIBRE SLATE
4. GLAZED ROOF
5. TIMBER FRAMED DOUBLE GLAZED DOORS AND WINDOWS

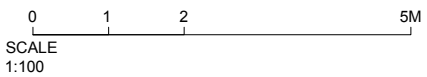

BLOCK PLAN 1:200

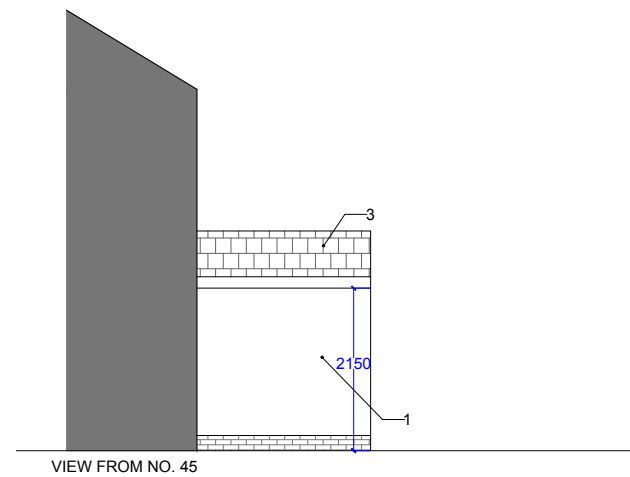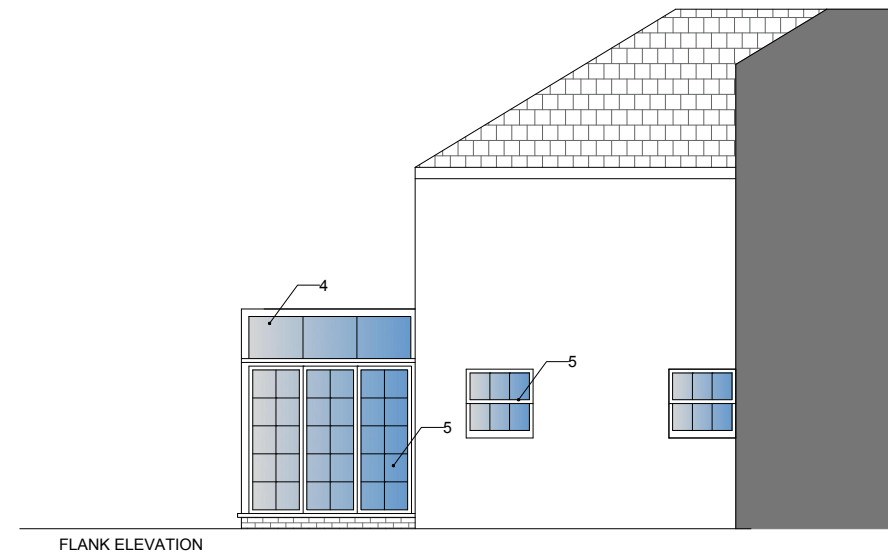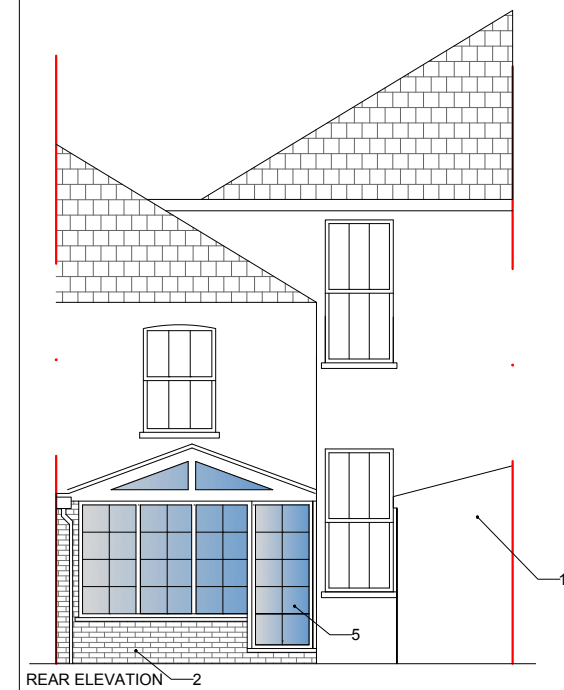

NS SURVEYING & DESIGN

INFO@NSSURVEYORS.CO.UK THE MILL
01453 882 986 BRIMSCOMBE HILL
WWW.NSSURVEYORS.CO.UK STROUD GL5 2QG

SITE: 46 OAK VILLAGE
LONDON NW5 4QL

TITLE: AS PROPOSED

STATUS: PLANNING

SCALE: 1:100 @A3 DATE: APRIL 2025

DWG NO: 355/P2 REV: A