

KEY


- (A) - existing painted roughcast dash render
- (B) - existing painted timber mock-tudor details
- (C) - existing painted brick
- (D) - existing plain red roof tiles
- (E) - existing bitumen asphalt roof
- (F) - existing double glazed, painted timber window
- (G) - existing double glazed, painted metal rooflight / skylight
- (H) - existing double glazed, painted timber door
- (I) - existing plain red tiled dormer with double glazed, painted timber window
- (J) - existing painted metal balustrade

- (01) - proposed painted roughcast insulated render to match existing
- (02) - proposed reinstated painted timber mock-tudor details
- (03) - proposed painted insulated brick to match existing
- (04) - proposed plain red roof tiles to match existing
- (05) - proposed insulated GRP roof
- (06) - proposed triple glazed, painted timber window to match existing style & proportions

- (07) - proposed triple glazed, painted composite metal & timber rooflight / skylight
* = denotes rooflight with integrated external shading blinds
- (08) - proposed triple glazed, painted timber door to match existing style & proportions
- (09) - proposed triple glazed, painted composite metal & timber door / window
- (10) - proposed plain red tiles to existing dormer with triple glazed, painted timber window to match existing proportions
- (11) - proposed external metal-framed glass balustrade
- (12) - proposed external solar shading blinds
- (13) - proposed solar PV panels
- (14) - proposed maintenance access hatch

LEGEND

- Site Boundary - - -
- Existing -
- Proposed -

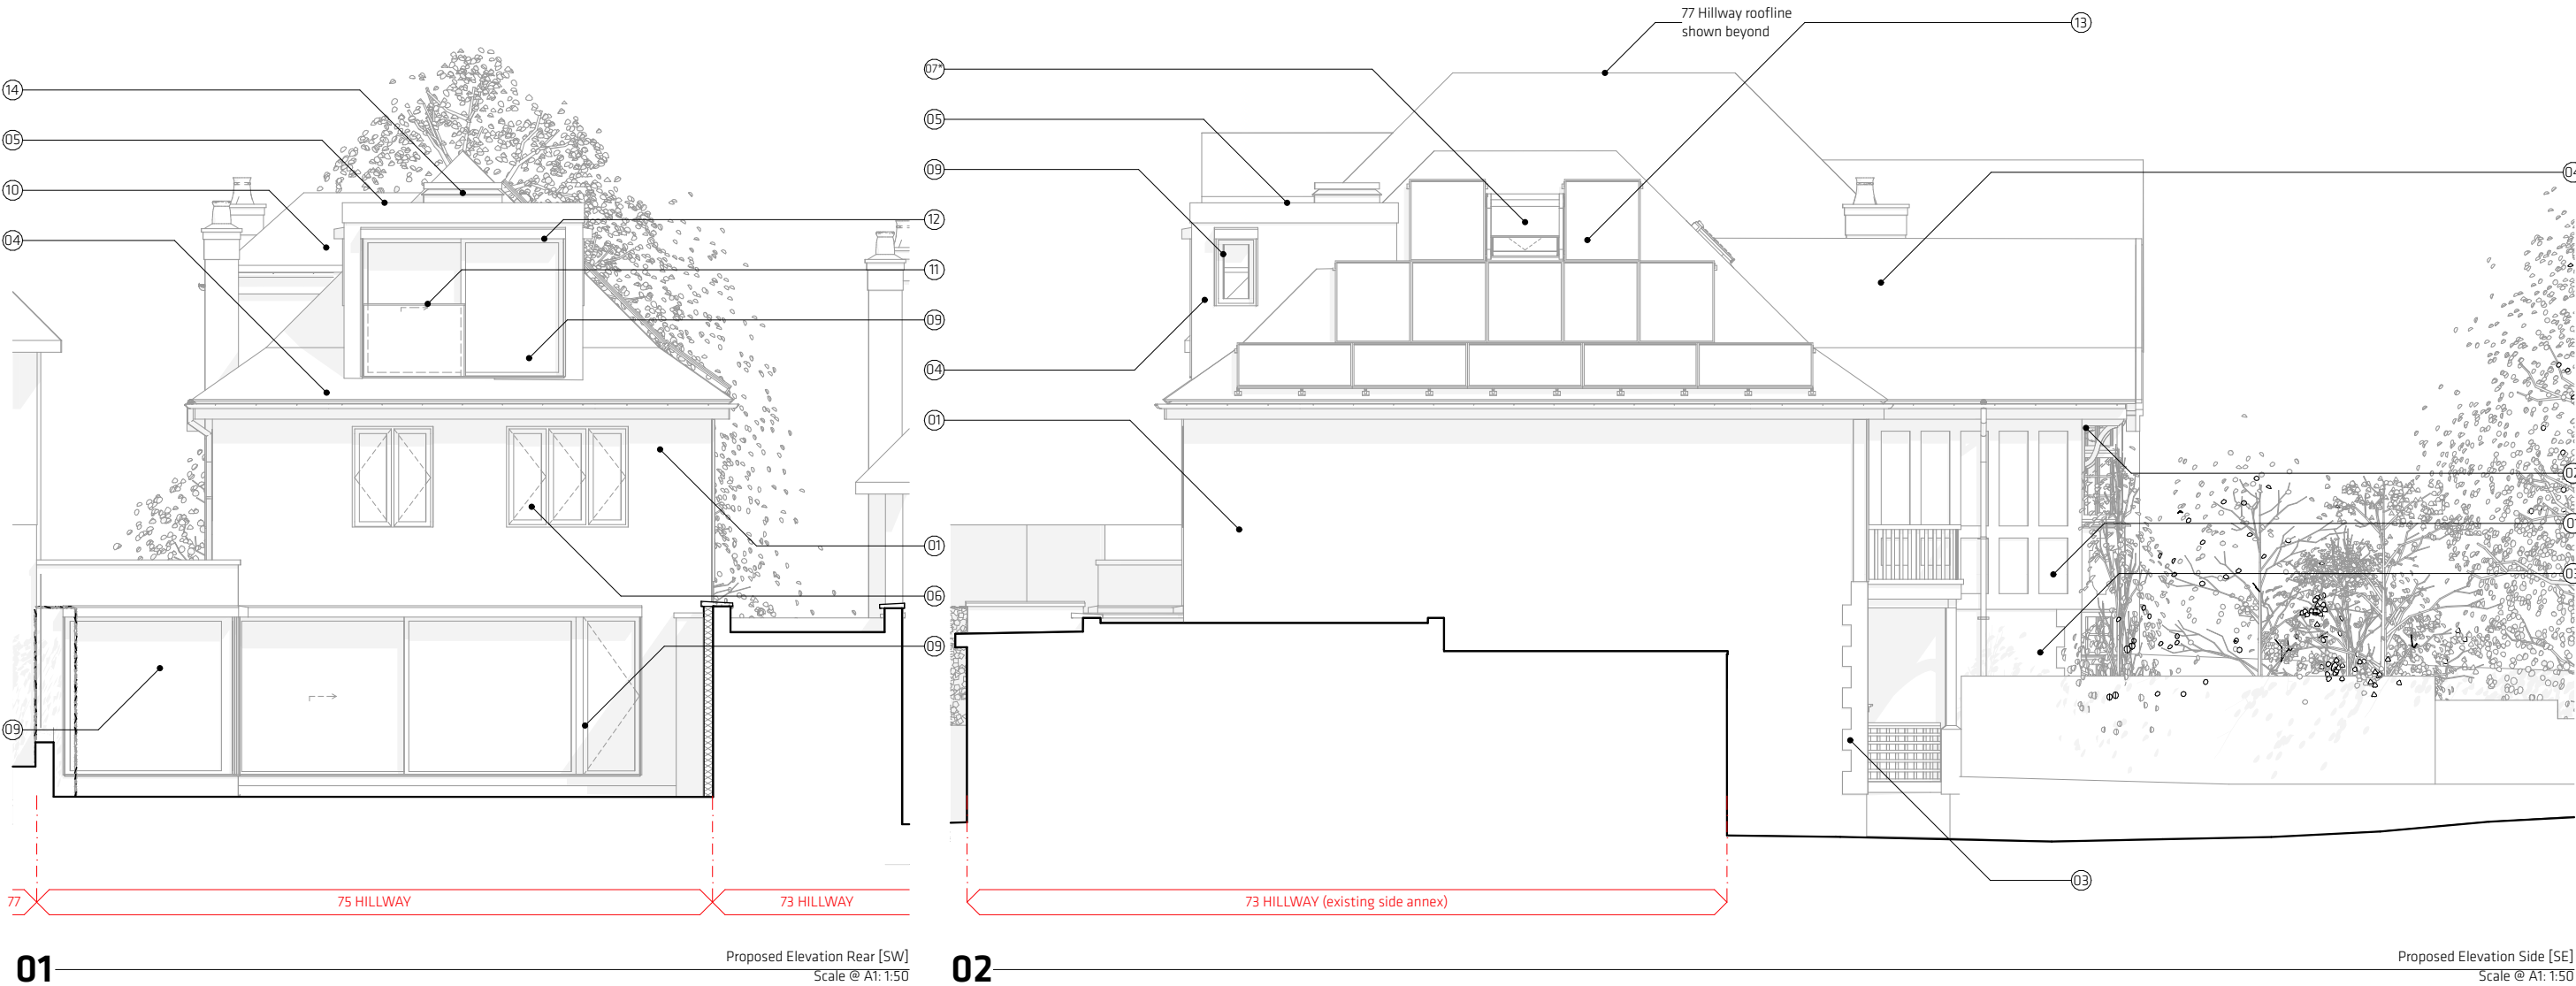

AS APPROVED DRAWING
application ref: 2024/1788/P
approved: 23/09/24

PATALAB

15 Garrett Street
EC1Y 0TY London

t: +44 (0)20 7253 2036
w: www.patalab.com
e: info@patalab.com

NOTES

DO NOT SCALE (except for planning use). Use figured dimensions only for construction. ALL contractors are requested to check all dimensions on site before proceeding. All discrepancies to be notified in writing to PATALAB. Dimensions are in millimeters unless stated otherwise. All levels are in meters above ADD unless stated otherwise. No areas indicated, or areas calculated from this drawing should be used for valuation purposes or as the basis for development contracts. To be read in conjunction with all other associated project information including models, specifications, schedules and related consultants documents. Copyright by PATALAB. All rights reserved including the right of reproduction in whole or part, in any form or media.


CLIENT

Olaf & Ruth Ronneberger

PROJECT ADDRESS:

75 Hillway
London
N6 6AB

KEY PLAN

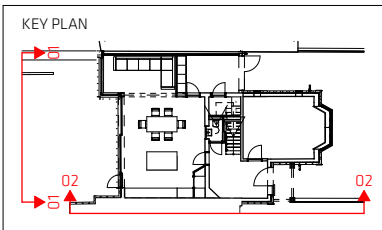

STATUS
INFORMATION
NOT FOR CONSTRUCTION

REV	DATE	REASON FOR ISSUE
00	07/05/2024	Issued for Planning
01	26/06/2024	Issued for Planning
02	12/09/2024	Issued for Planning

PATALAB architects LLP

PROJECT	75 Hillway	PROJECT #	CODE	DRAWING #	REVISION
DRAWING	Proposed Rear [SW] & Side [SE] Elevations				
SCALE	1:50 @ A1				
PAPER	A1 / A3				
DATE	12.09.2024	2309	75H	PA-1-3102	02