Existing Single Glazed — Timber Framed Sash Window

™PATALAB

15 Garrett Street EC1Y OTY London

t: +44 (0)20 7253 2036 **w:** www.patalab.com **e:** info@patalab.com

NOTES


DO NOT SCALE (except for planning use). Use figured dimensions only for construction. ALL contractors are requested to check all dimensions on site before proceeding. All discrepancies to be notified in writing to PATALAB. Dimensions are in millimeters unless stated otherwise. All levels are in meters above AOD unless stated otherwise. No areas indicated, or areas calculated from this drawing should be used for valuation purposes or as the basis for development contracts. To be read in conjunction with all other associated project information including models, specifications, schedules and related consultants documents. Copyright by PATALAB. All rights reserved including the right of reproduction in whole or part, in any form or media. CLIENT

Oliver & Harriet Strimpl

PROJECT ADDRESS:

27 Nassington Road London NW3 2TX

F

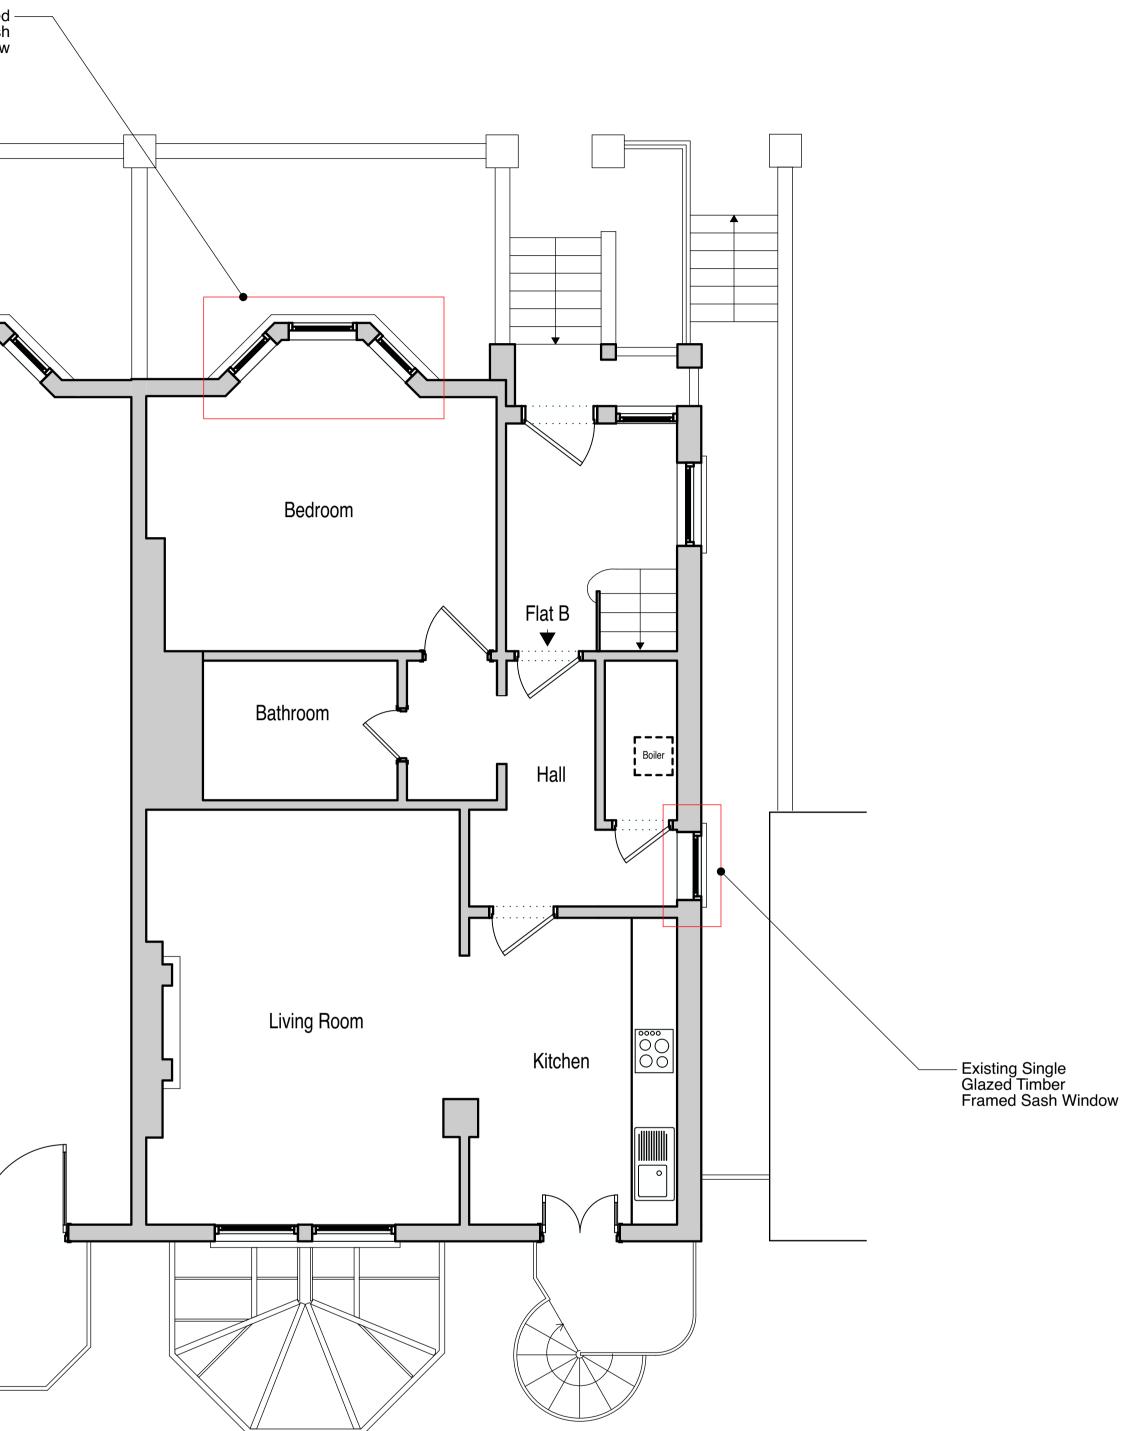

Existing Ground Floor 1:50

01-

