

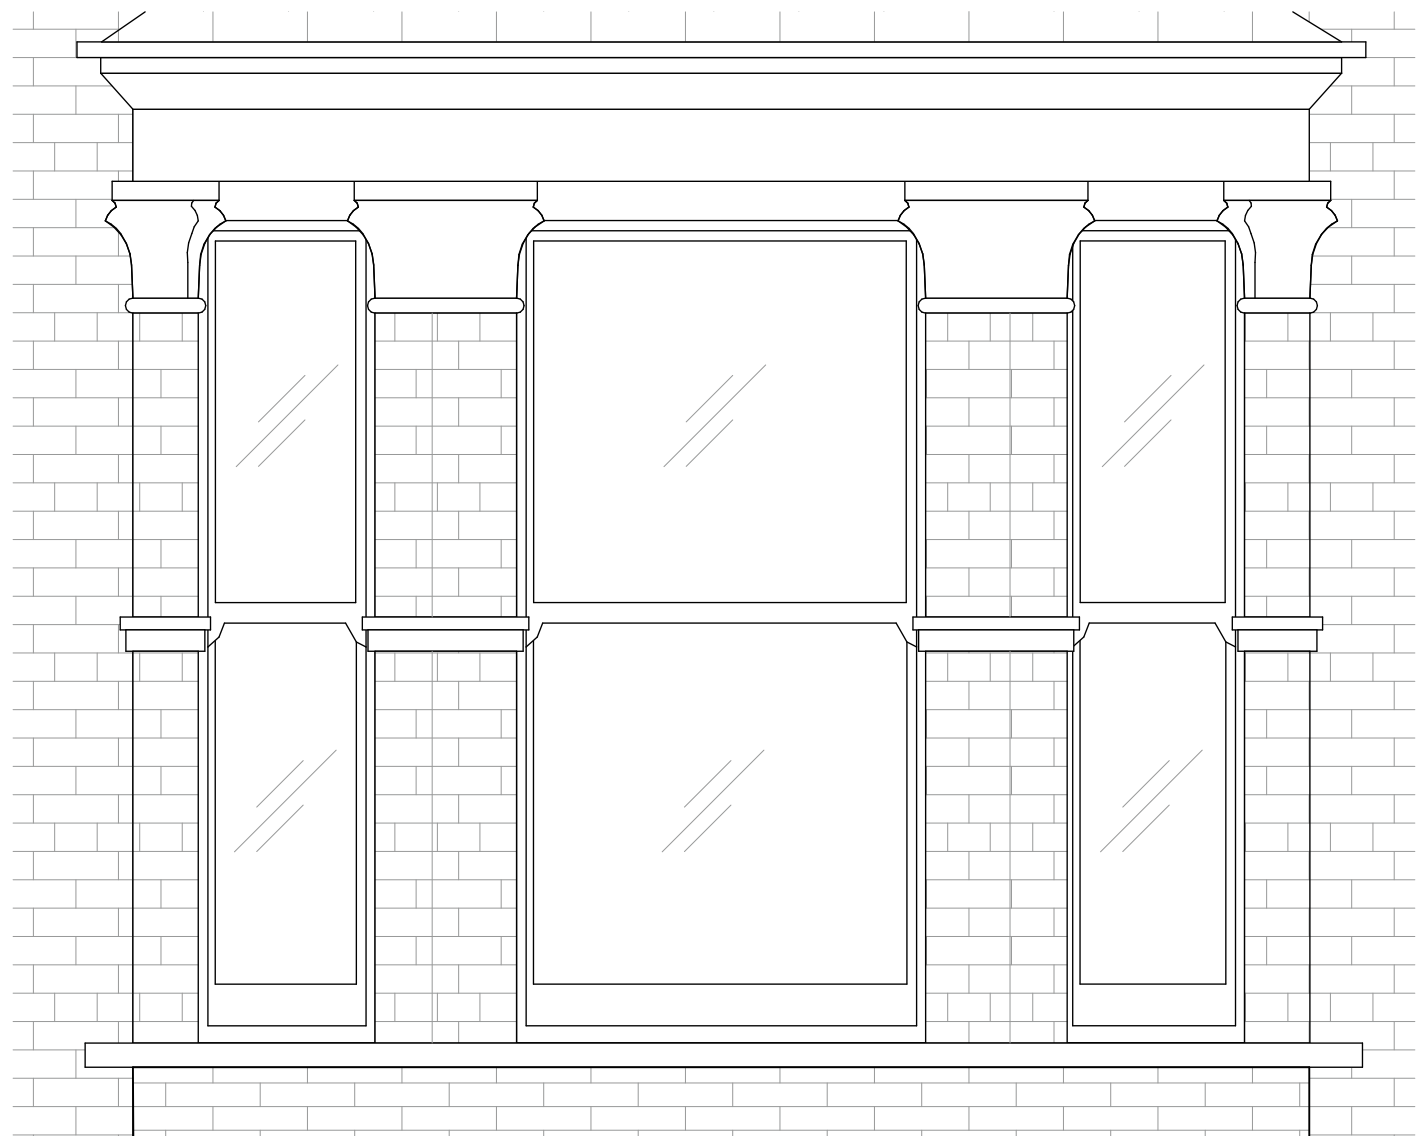
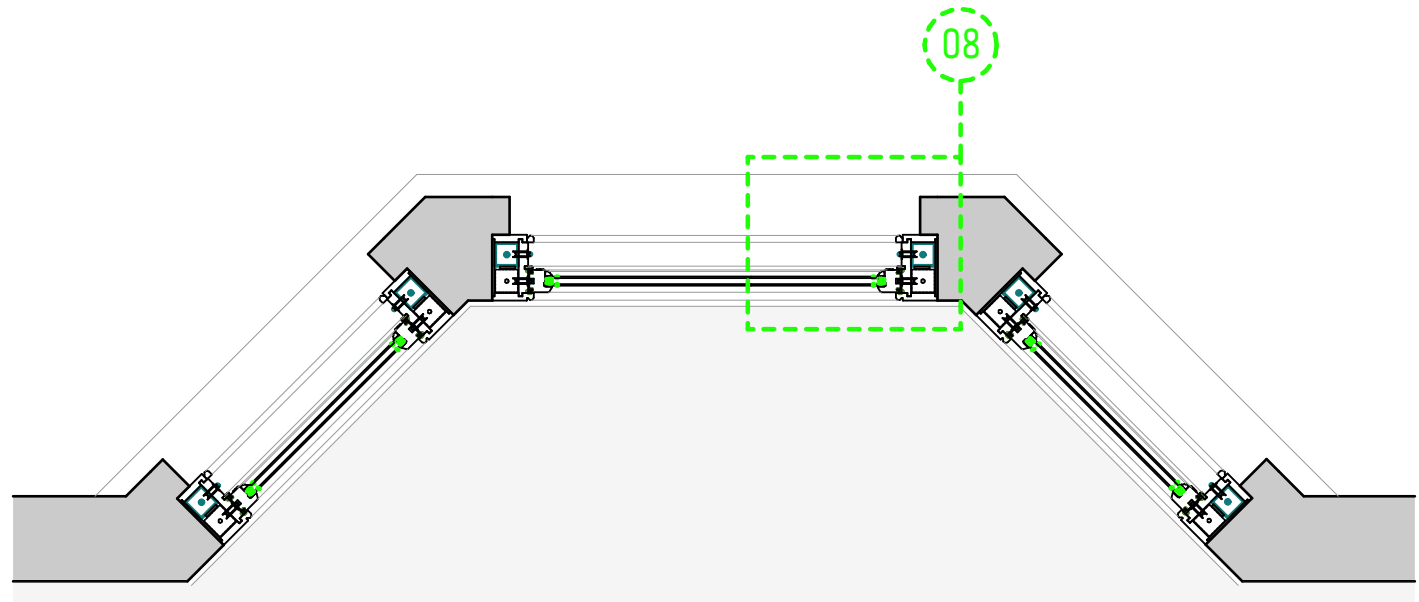




01 Existing Bay Window Detail  
1:20

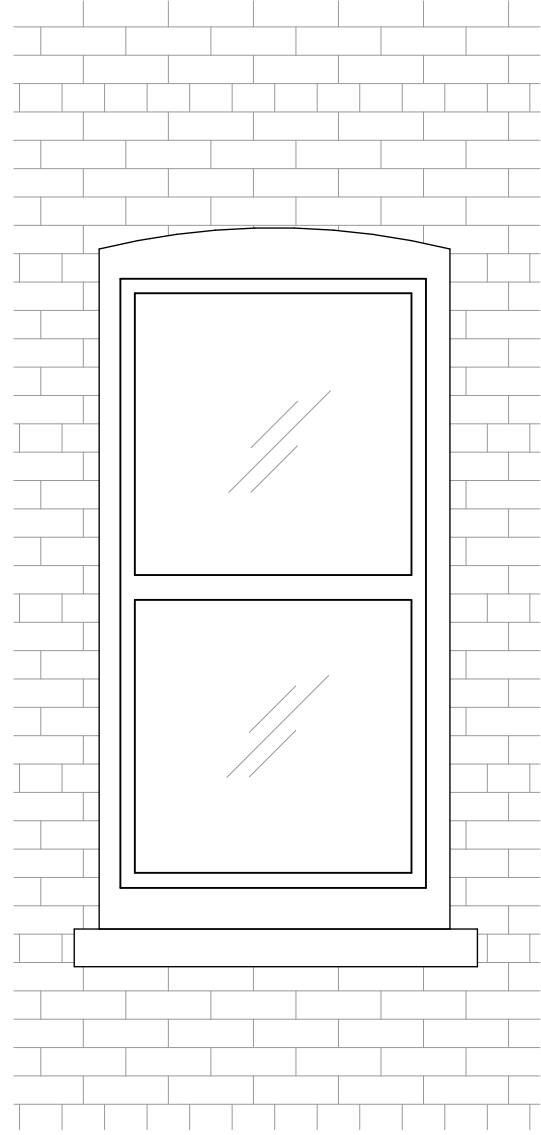




02 Proposed Bay Window Detail  
1:20

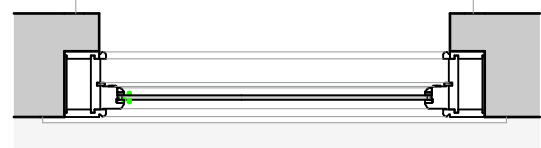


03 Existing Side Window  
1:20

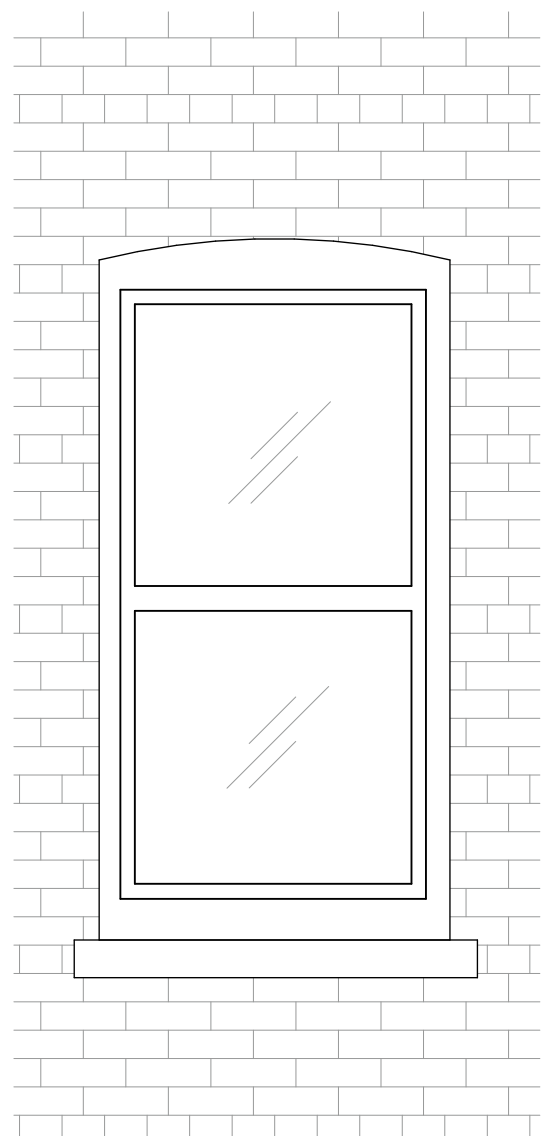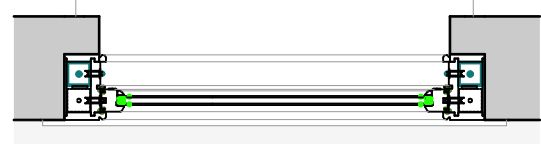


04 Proposed Side Window  
1:20

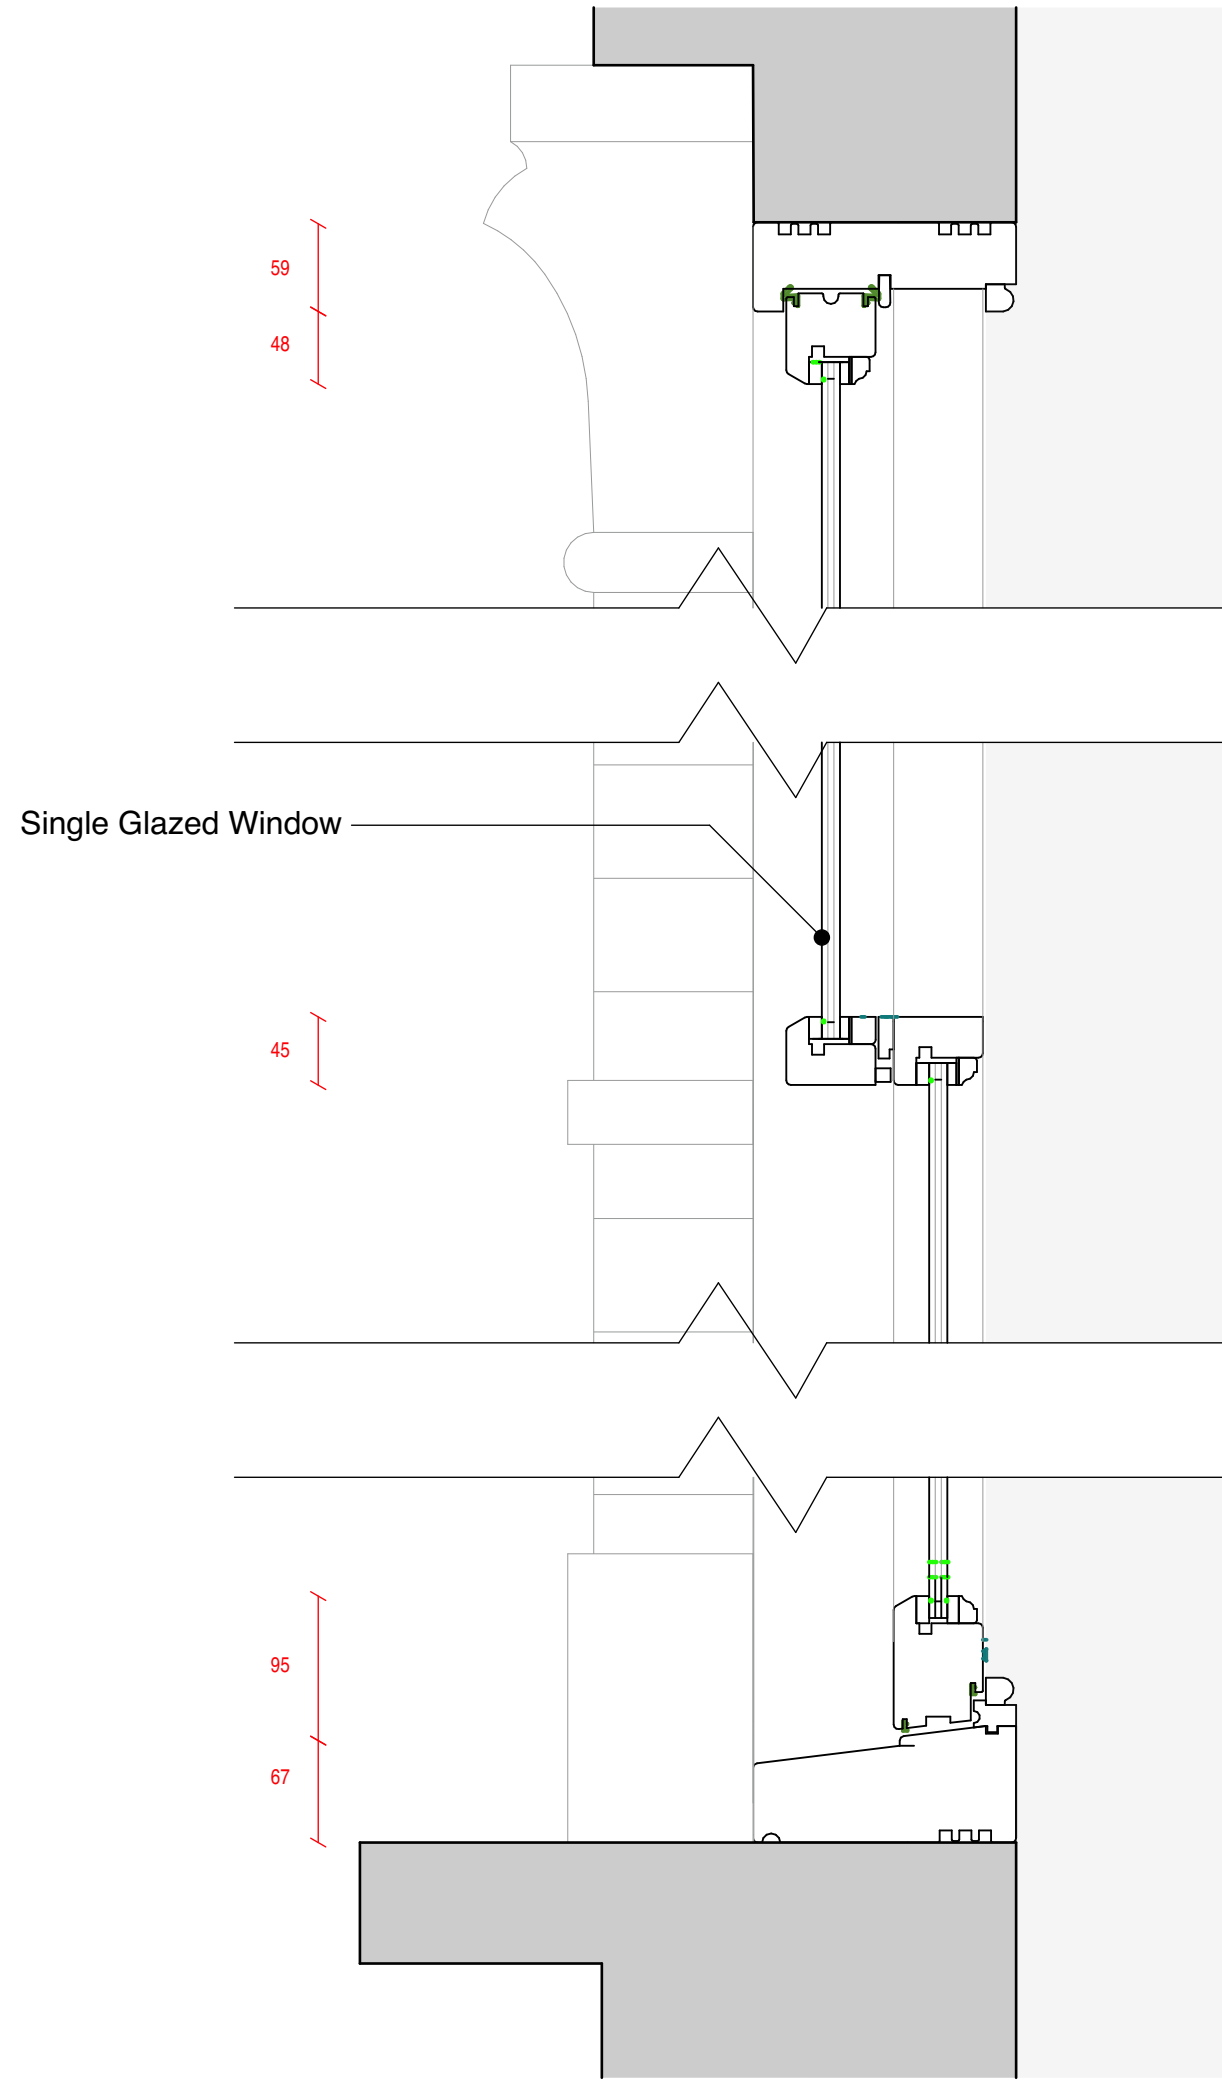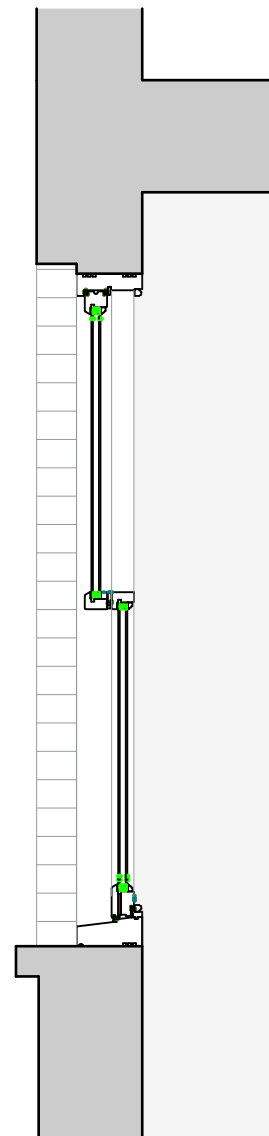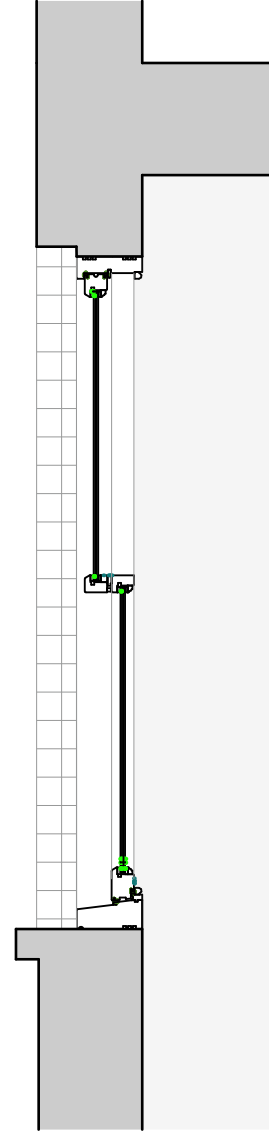


05 Existing Section Detail  
1:5

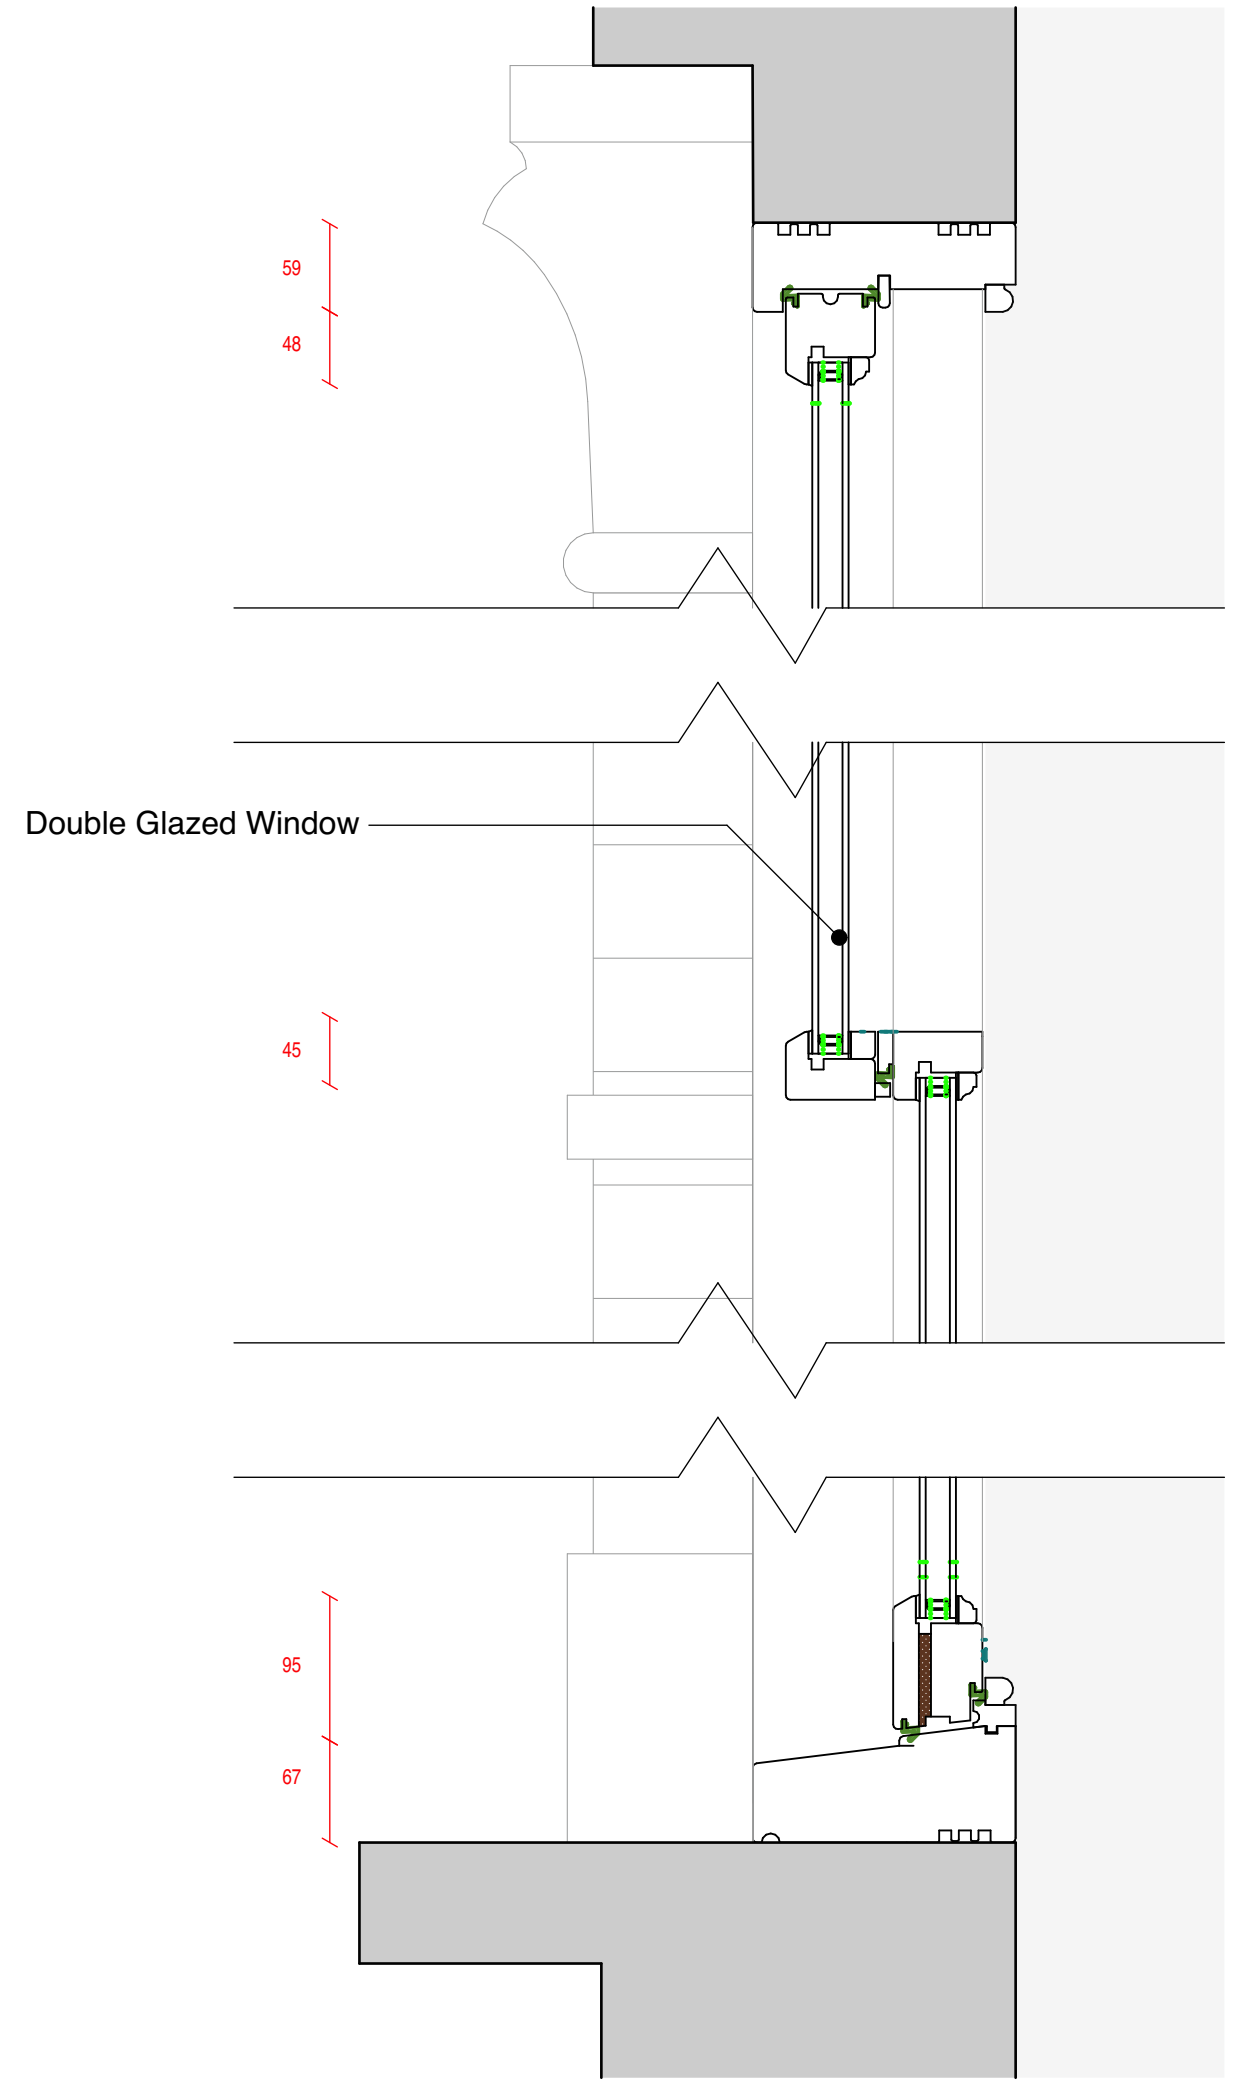

06 Proposed Section Detail  
1:5

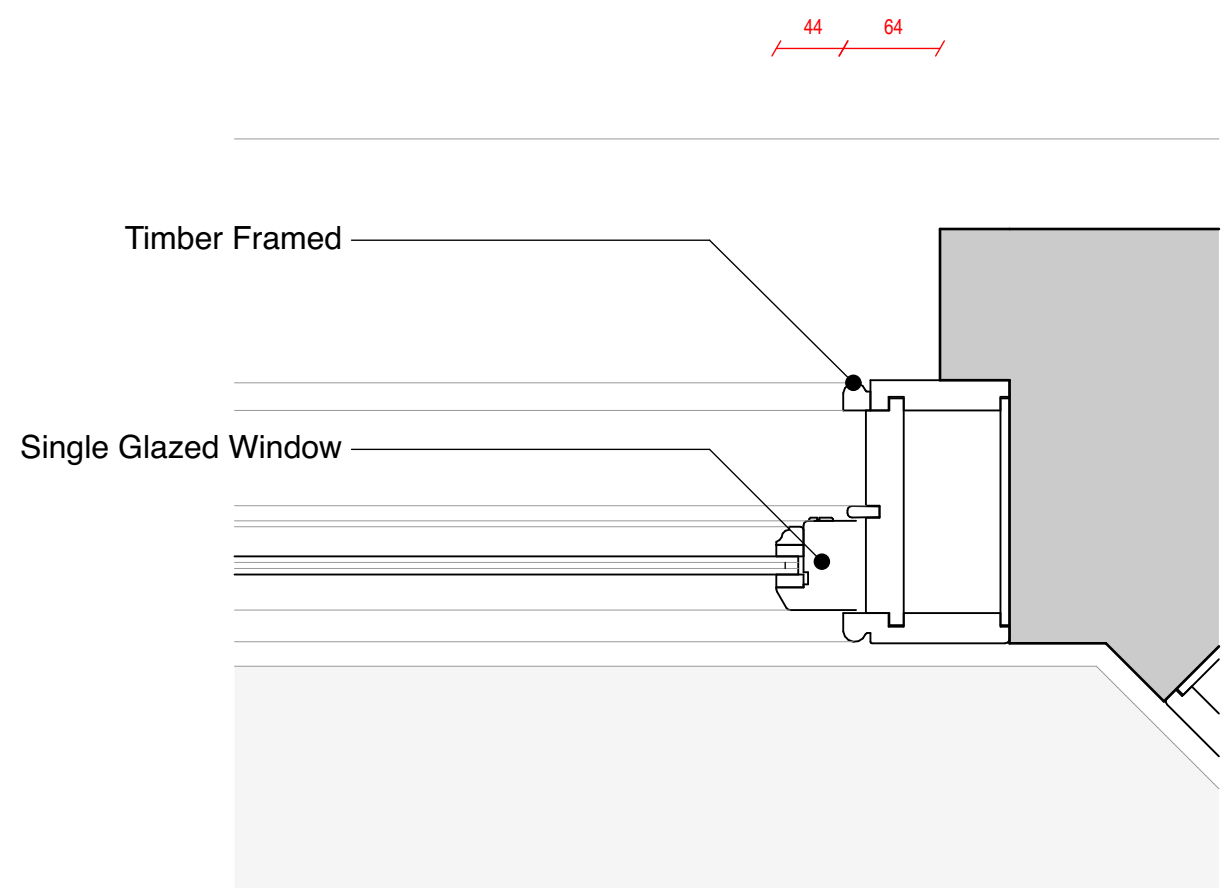

07 Existing Plan Detail  
1:5

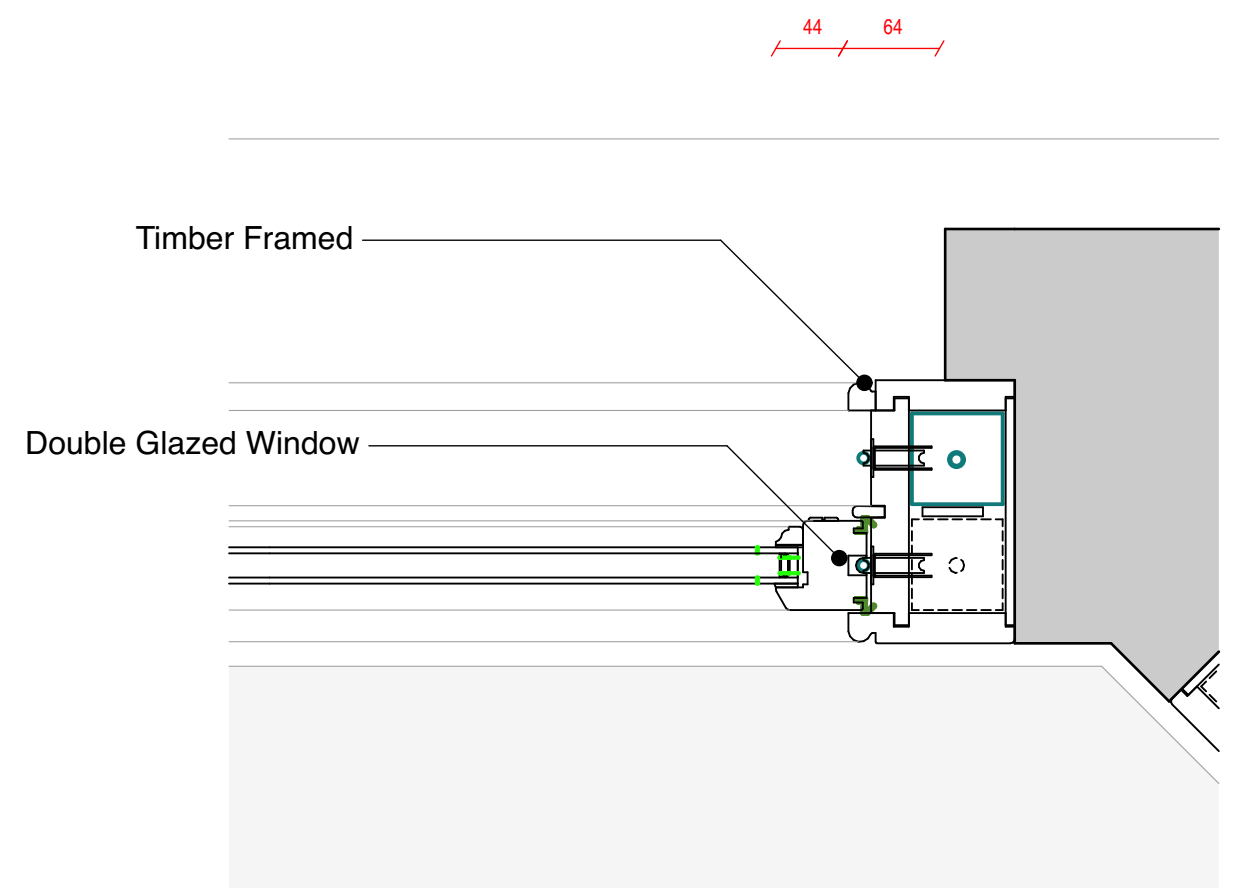

08 Proposed Plan Detail  
1:5

## PATALAB

15 Garrett Street  
EC1Y 0TY London

t: +44 (0)20 7253 2036  
w: www.patalab.com  
e: info@patalab.com

### NOTES

DO NOT SCALE (except for planning use). Use figured dimensions only for construction. ALL contractors are requested to check all dimensions on site before proceeding. All discrepancies to be notified in writing to PATALAB. Dimensions are in millimeters unless stated otherwise. All levels are in meters above AOD unless stated otherwise. No areas indicated, or areas calculated from this drawing should be used for valuation purposes or as the basis for development contracts. To be read in conjunction with all other associated project information including models, specifications, schedules and related consultants documents. Copyright by PATALAB. All rights reserved including the right of reproduction in whole or part, in any form or media.

### CLIENT

Oliver & Harriet Strimpl

### PROJECT ADDRESS:

27 Nassington Road  
London  
NW3 2TX

STATUS

PLANNING

NOT FOR CONSTRUCTION

REV	DATE	REASON FOR ISSUE
00	01/05/2025	FOR PLANNING

PATALAB architects LLP

### PROJECT

27 Nassington Road

### DRAWING

Existing & Proposed Window Details

SCALE  
PAPER  
DATE

1:20, 1:5 @ A1  
A1 / A3  
01.05.2025

PROJECT #

2508

CODE

27NR

DRAWING #

PA4501

REVISION

00