



KEY

Application Site

SITE LOCATION PLAN

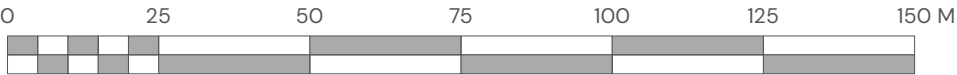

Scale 1:1250 @ A3

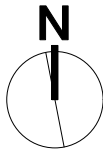

Suite 3, Sandford House,  
1b Claremont Rd, Teddington,  
TW11 8DH  
+44 (0)20 8943 5300  
www.kendallkingscott.co.uk

Do not scale this drawing

Project  
SOAS Banners

Client  
SOAS UoL

Date  
23/04/2025

Drawn  
JI

Purpose/Status  
PLANNING

Scale  
1:1250

Checked  
JW

Paper Size  
ISO A3

Filename  
250384 - SOAS Banners.vwx

P01 23/04/2025 JI JW Planning  
Rev Date By Ap Note

Drawing Title  
Site Location Plan

Project Number/Drawing Number  
250384 - 1100  
Check all dimensions and levels on site

Revision  
P01  
© Copyright

Only to be used on the site for which designed. The electronic transmission of designs/information contained in this drawing is carried out entirely at the User's risk and Kendall Kingscott Ltd. will have no liability for any errors or inaccuracies arising therefrom. The production of amended or updated information from the said designs/information by the User is entirely the responsibility of the User and Kendall Kingscott Ltd. shall have no responsibility in respect thereof whatsoever.