




Section AA
through
descending stair
flight

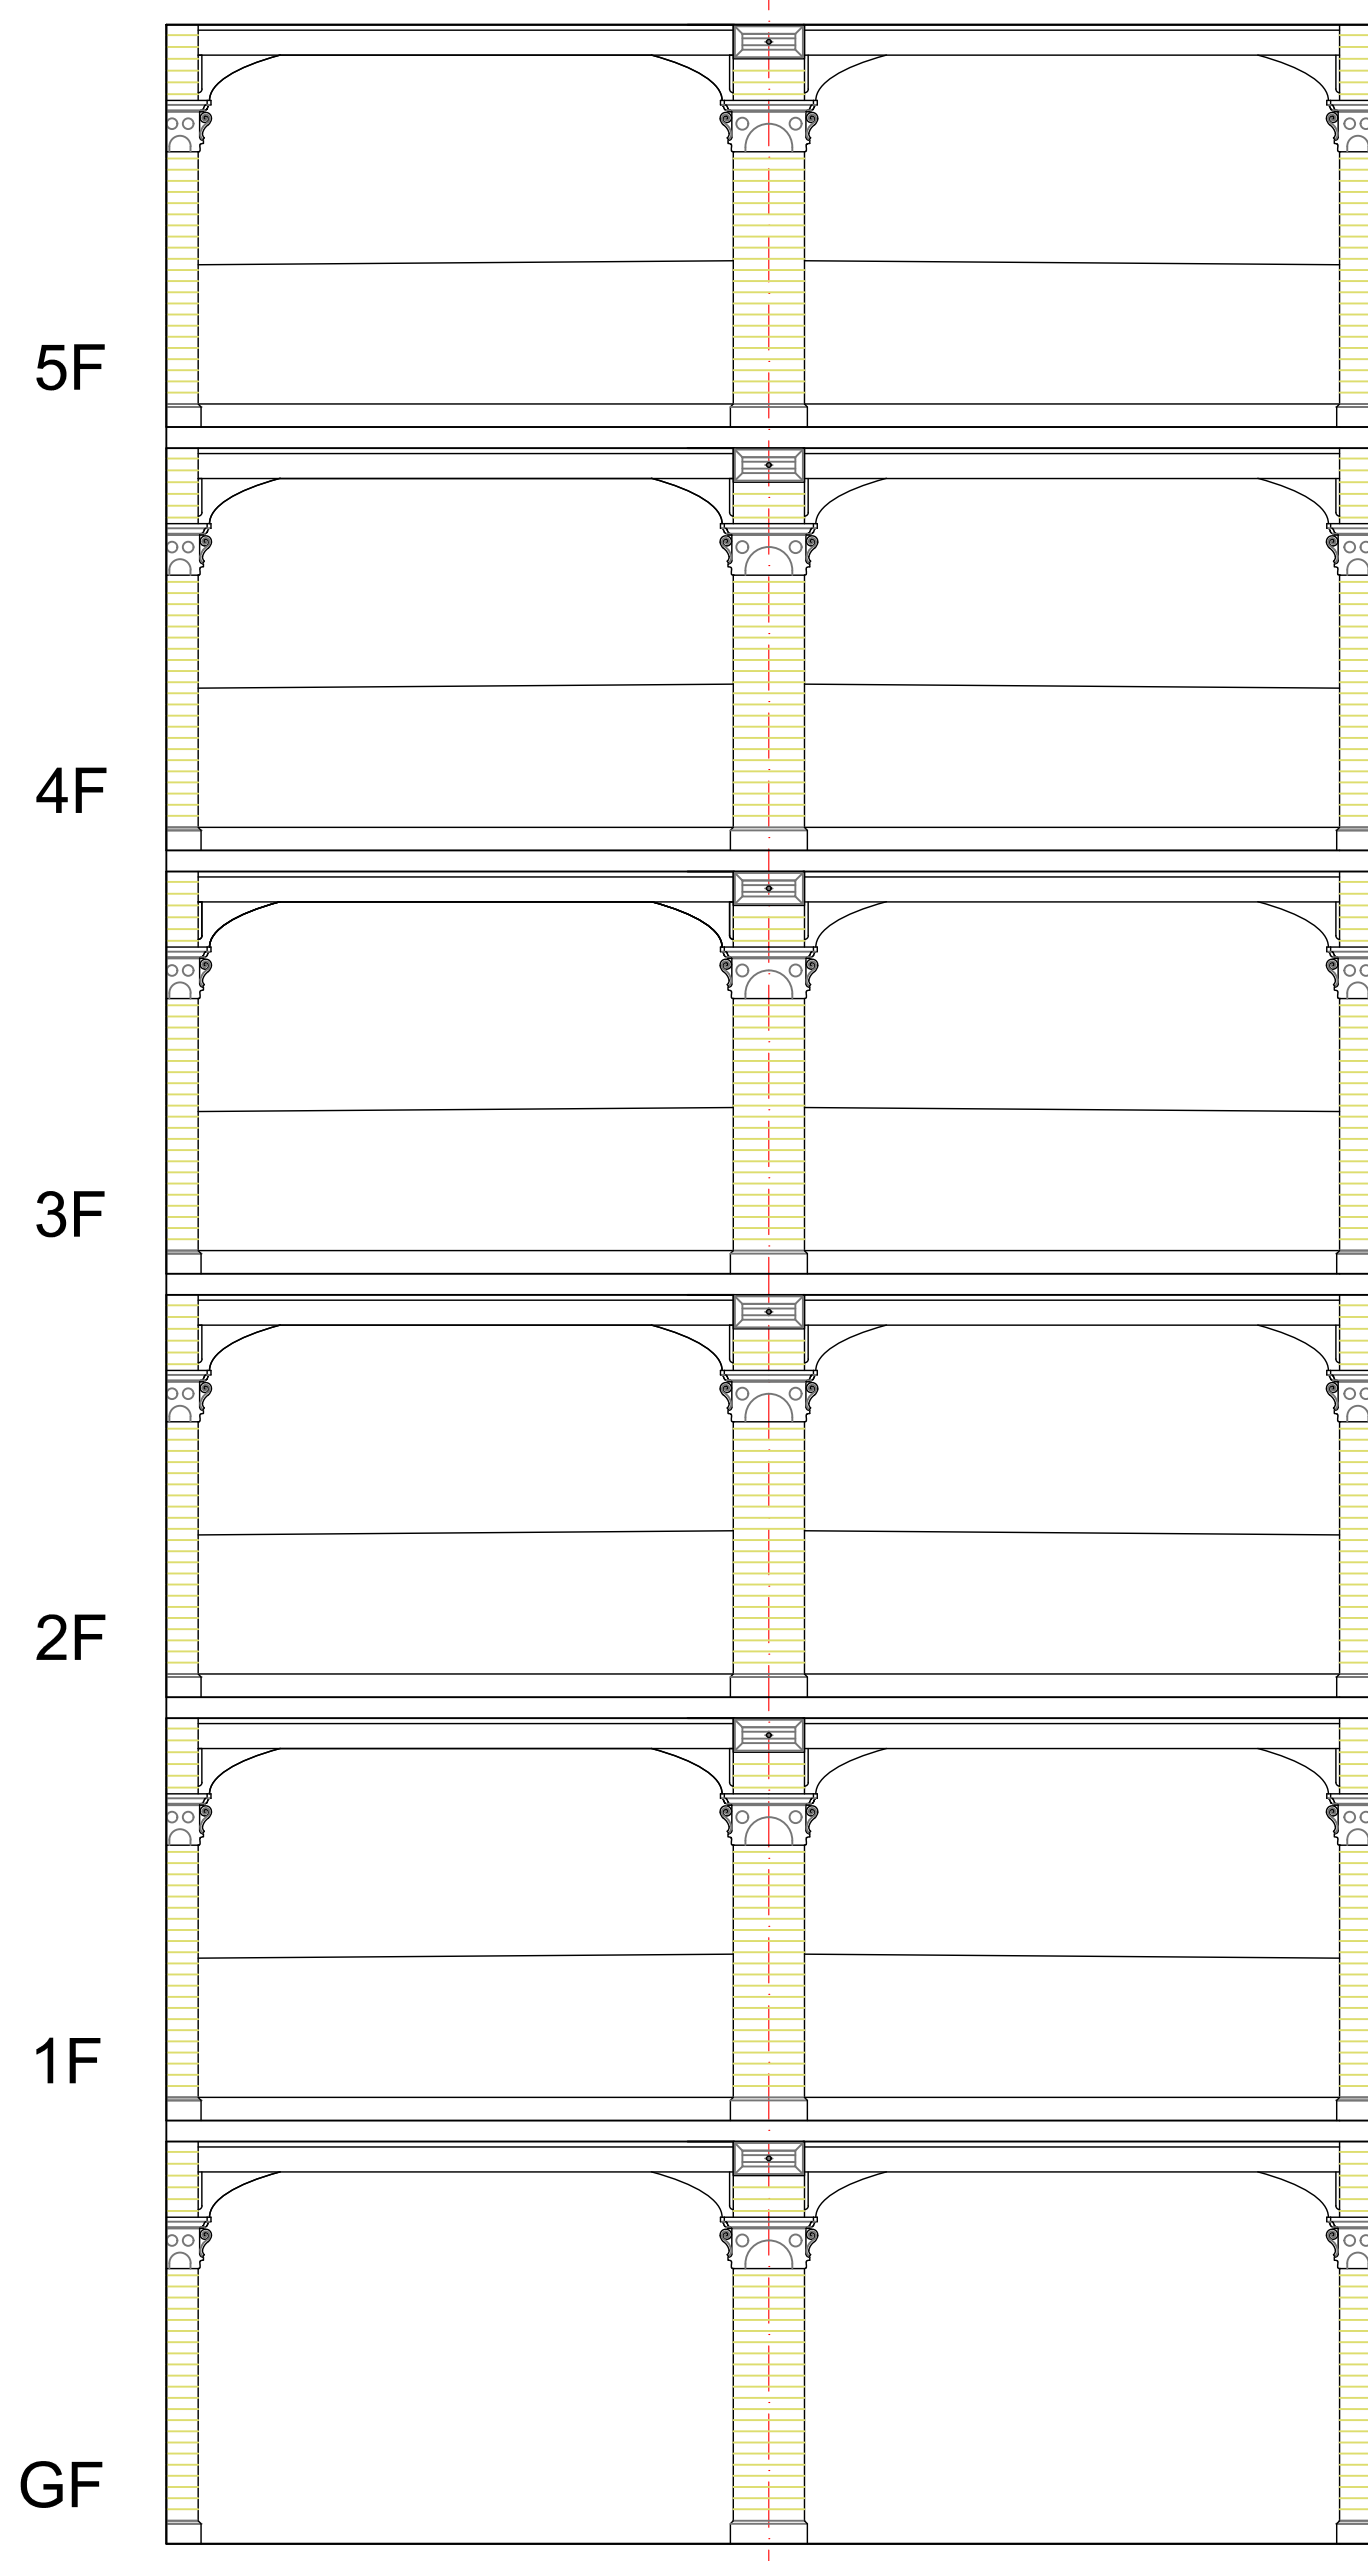


Section BB
through balcony

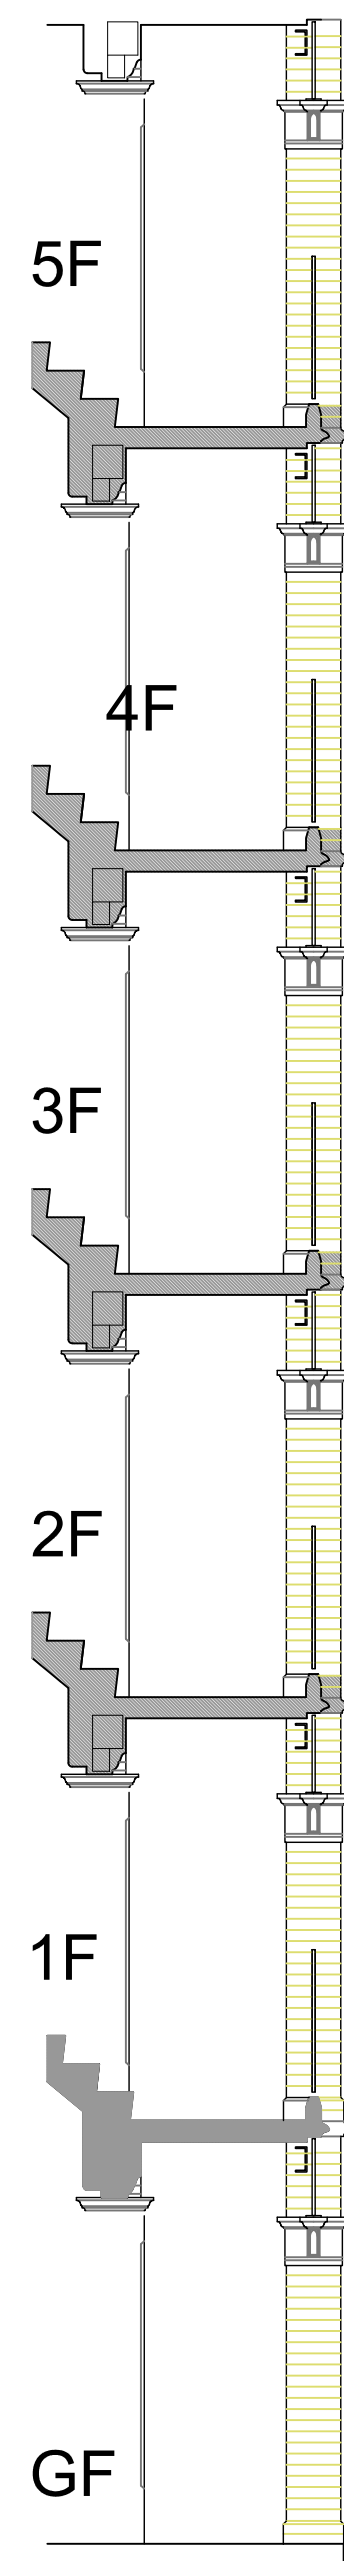

Section CC
through
ascending stair flight

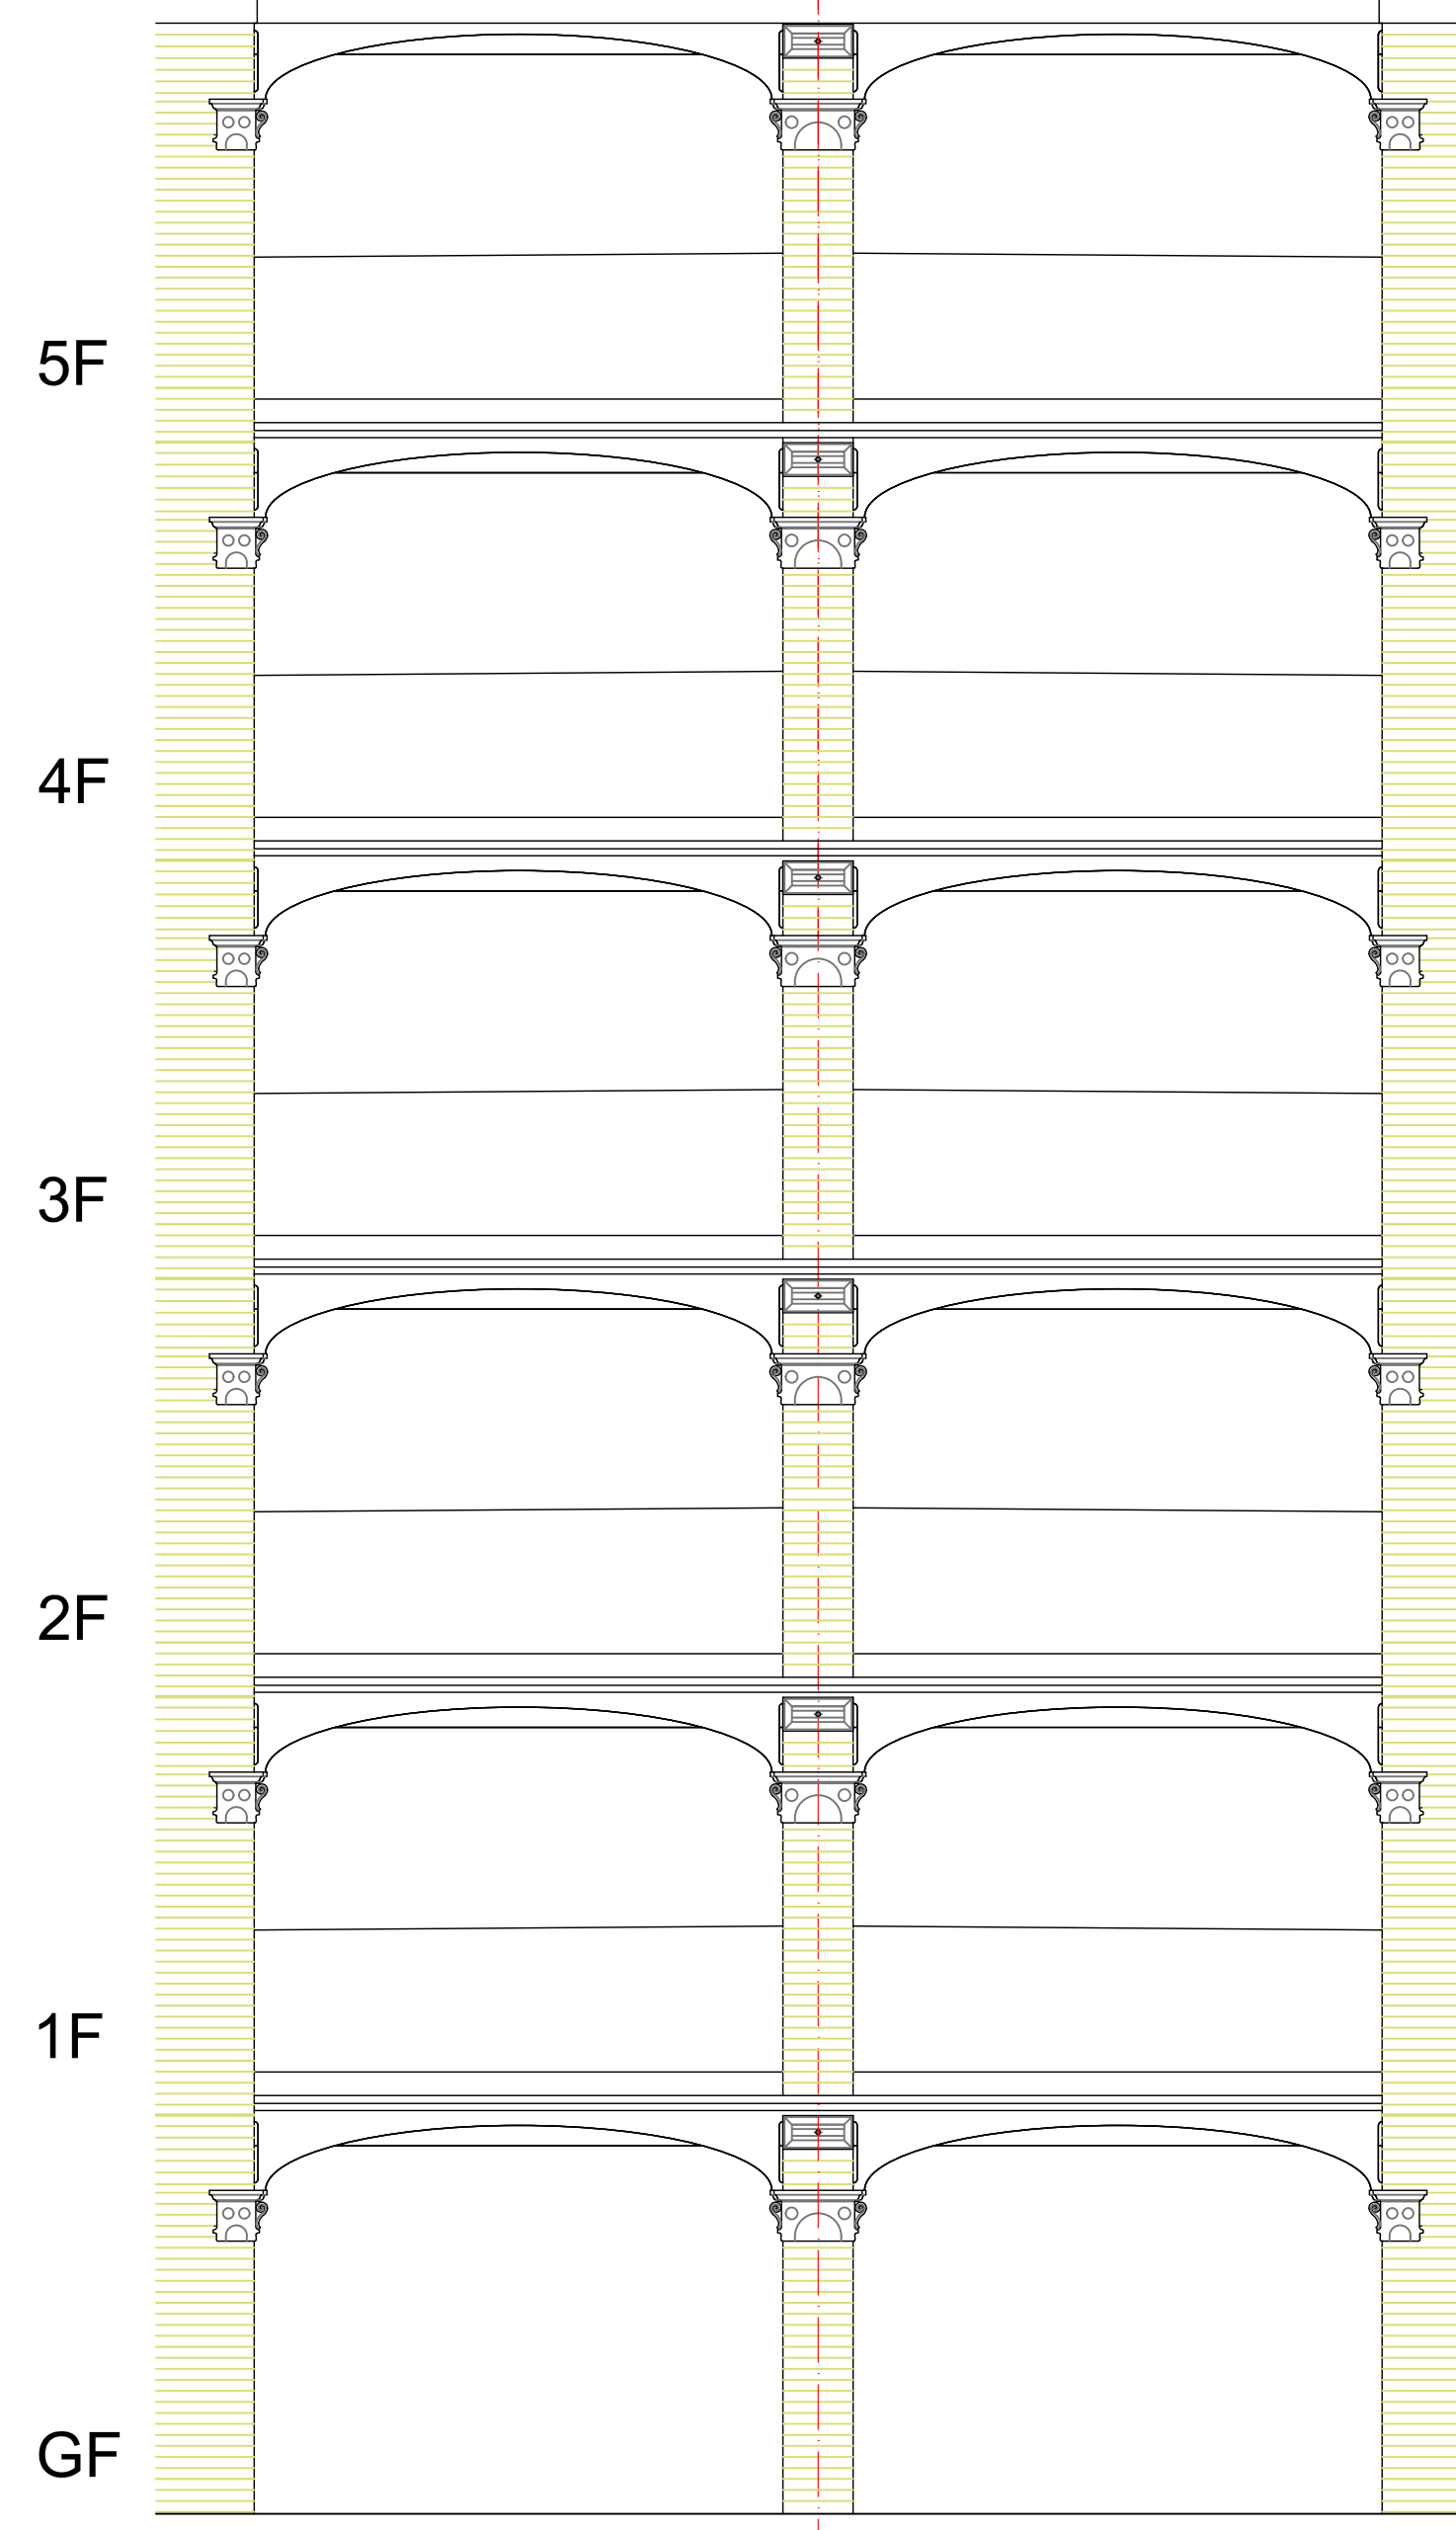

Front elevation
balcony area

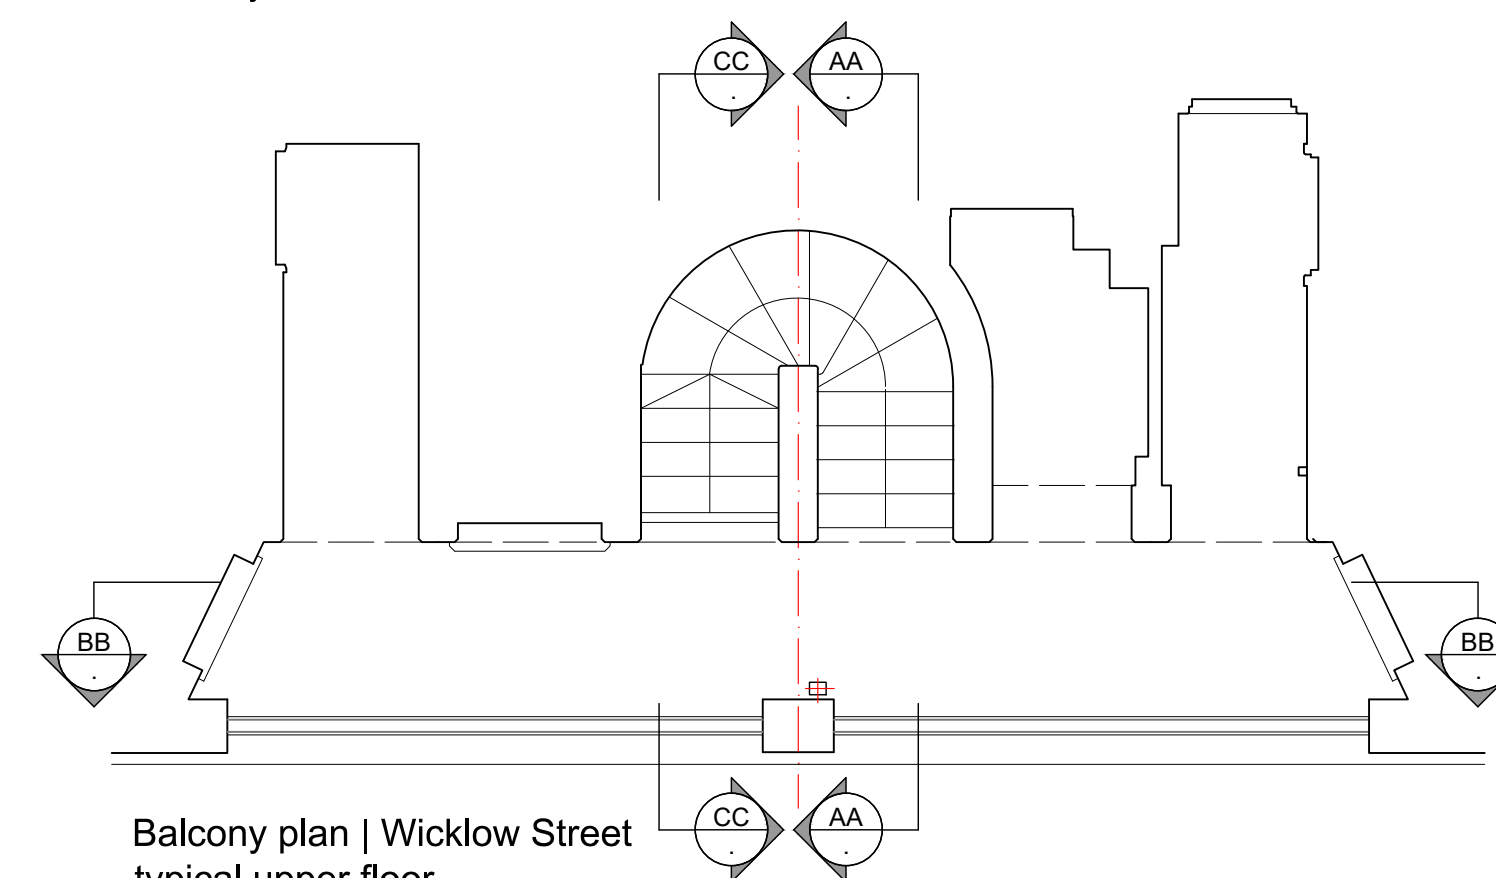

Balcony plan | Wicklow Street
typical upper floor

Note that this drawing is based on a survey of a
typical floor at 85-102 Derby Lodge, Wicklow Street.
Britannia Street blocks have variations to stair layout
and no lift.