


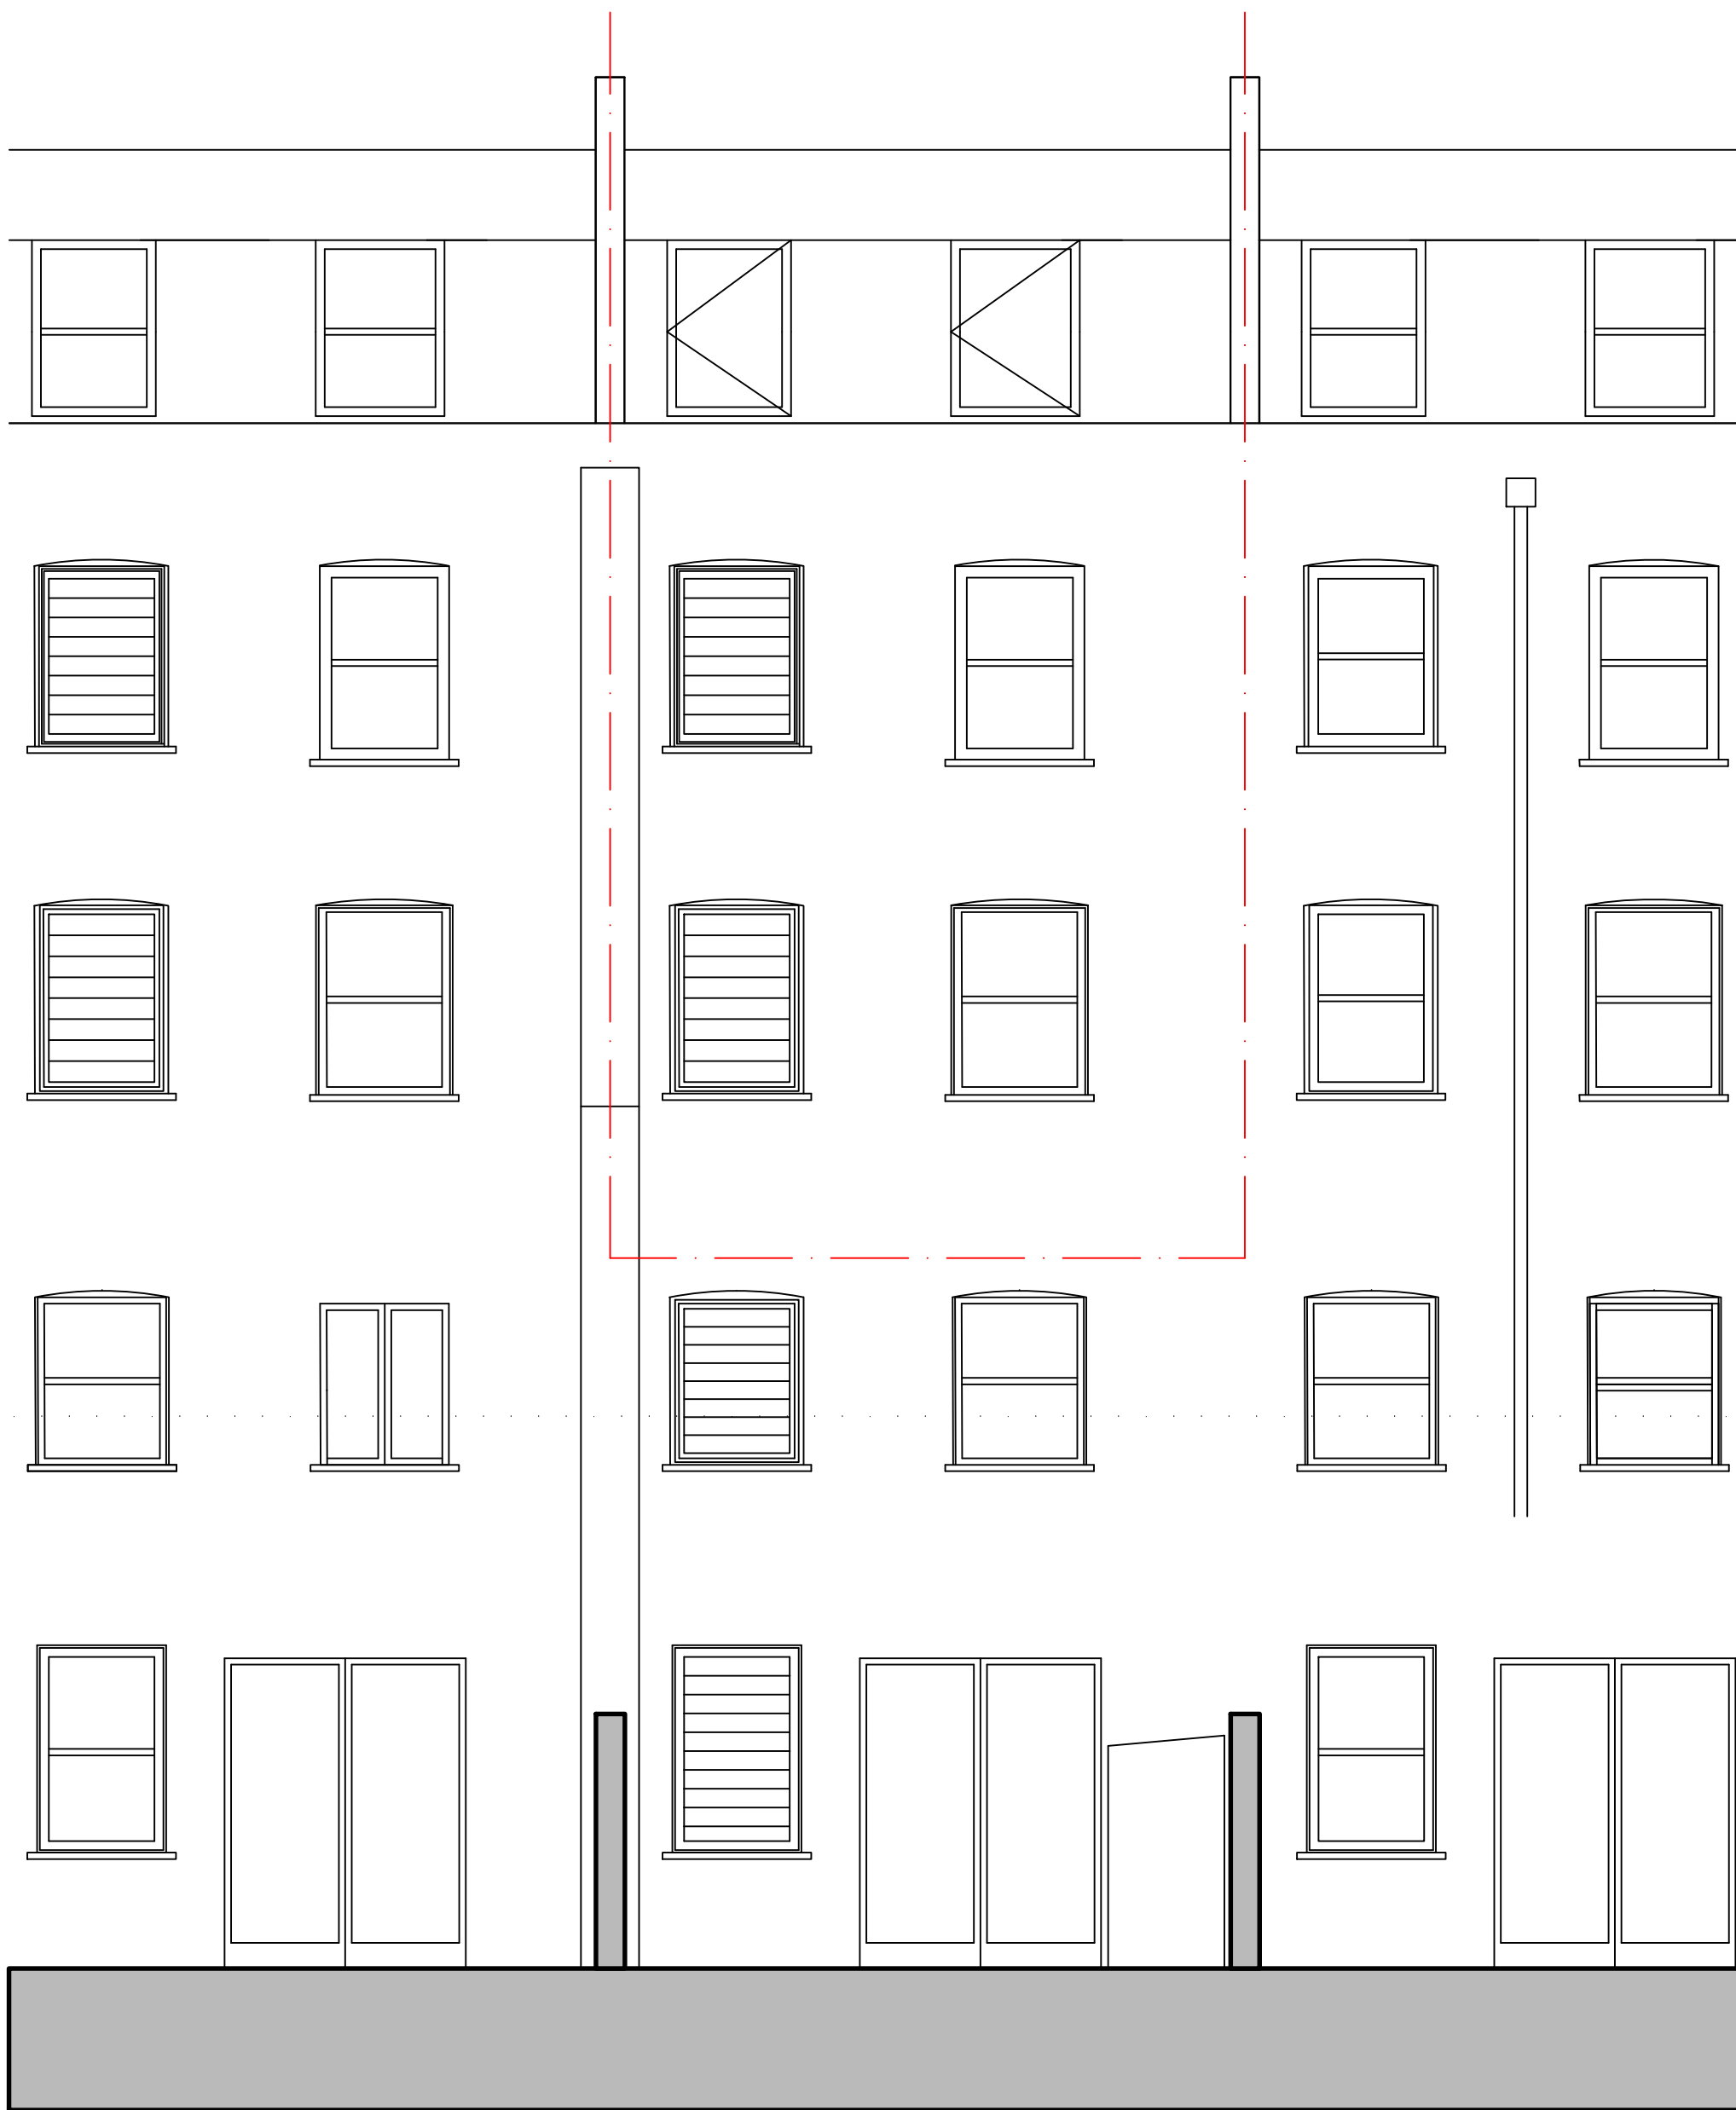

Front elevation



Rear elevation



General Notes

No.	Revision/Issue	Date

Firm Name and Address

Milica Plinston Architect
26b Southampton Road
NW5 4JR

Project Name and Address

Mr & Mrs Plinston
26 b Southampton Road
NW5 4JR

Existing Elevations

Project	Sheet
2501/P-003	
Date	
April 2025	
Scale	
1:50 @A1 and 1:100@A3	