




1. Proposed front elevation

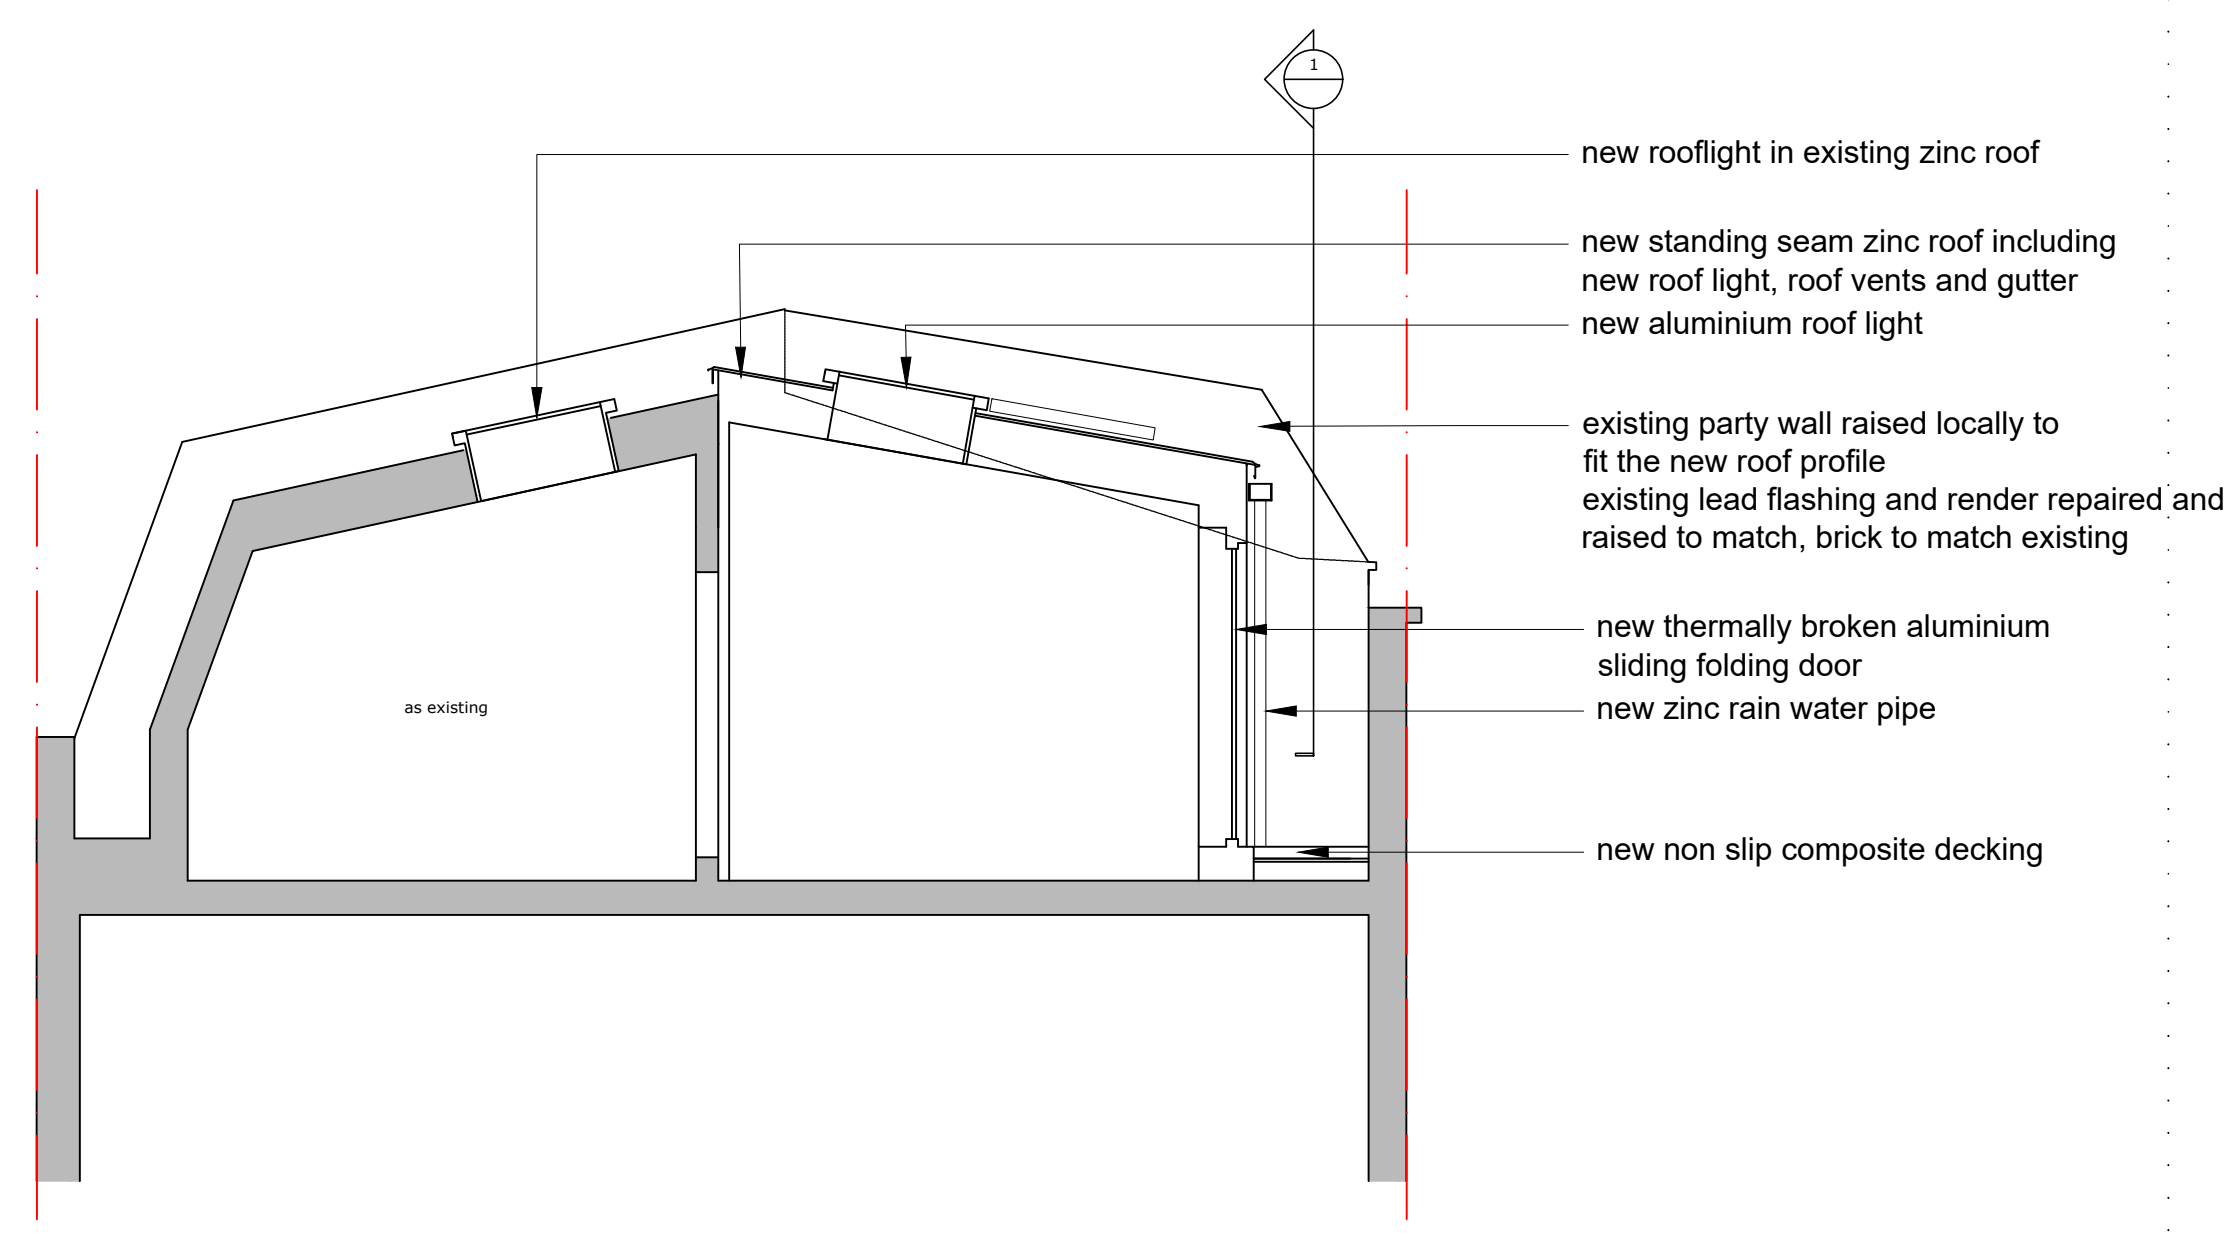

3. Proposed cross section AA

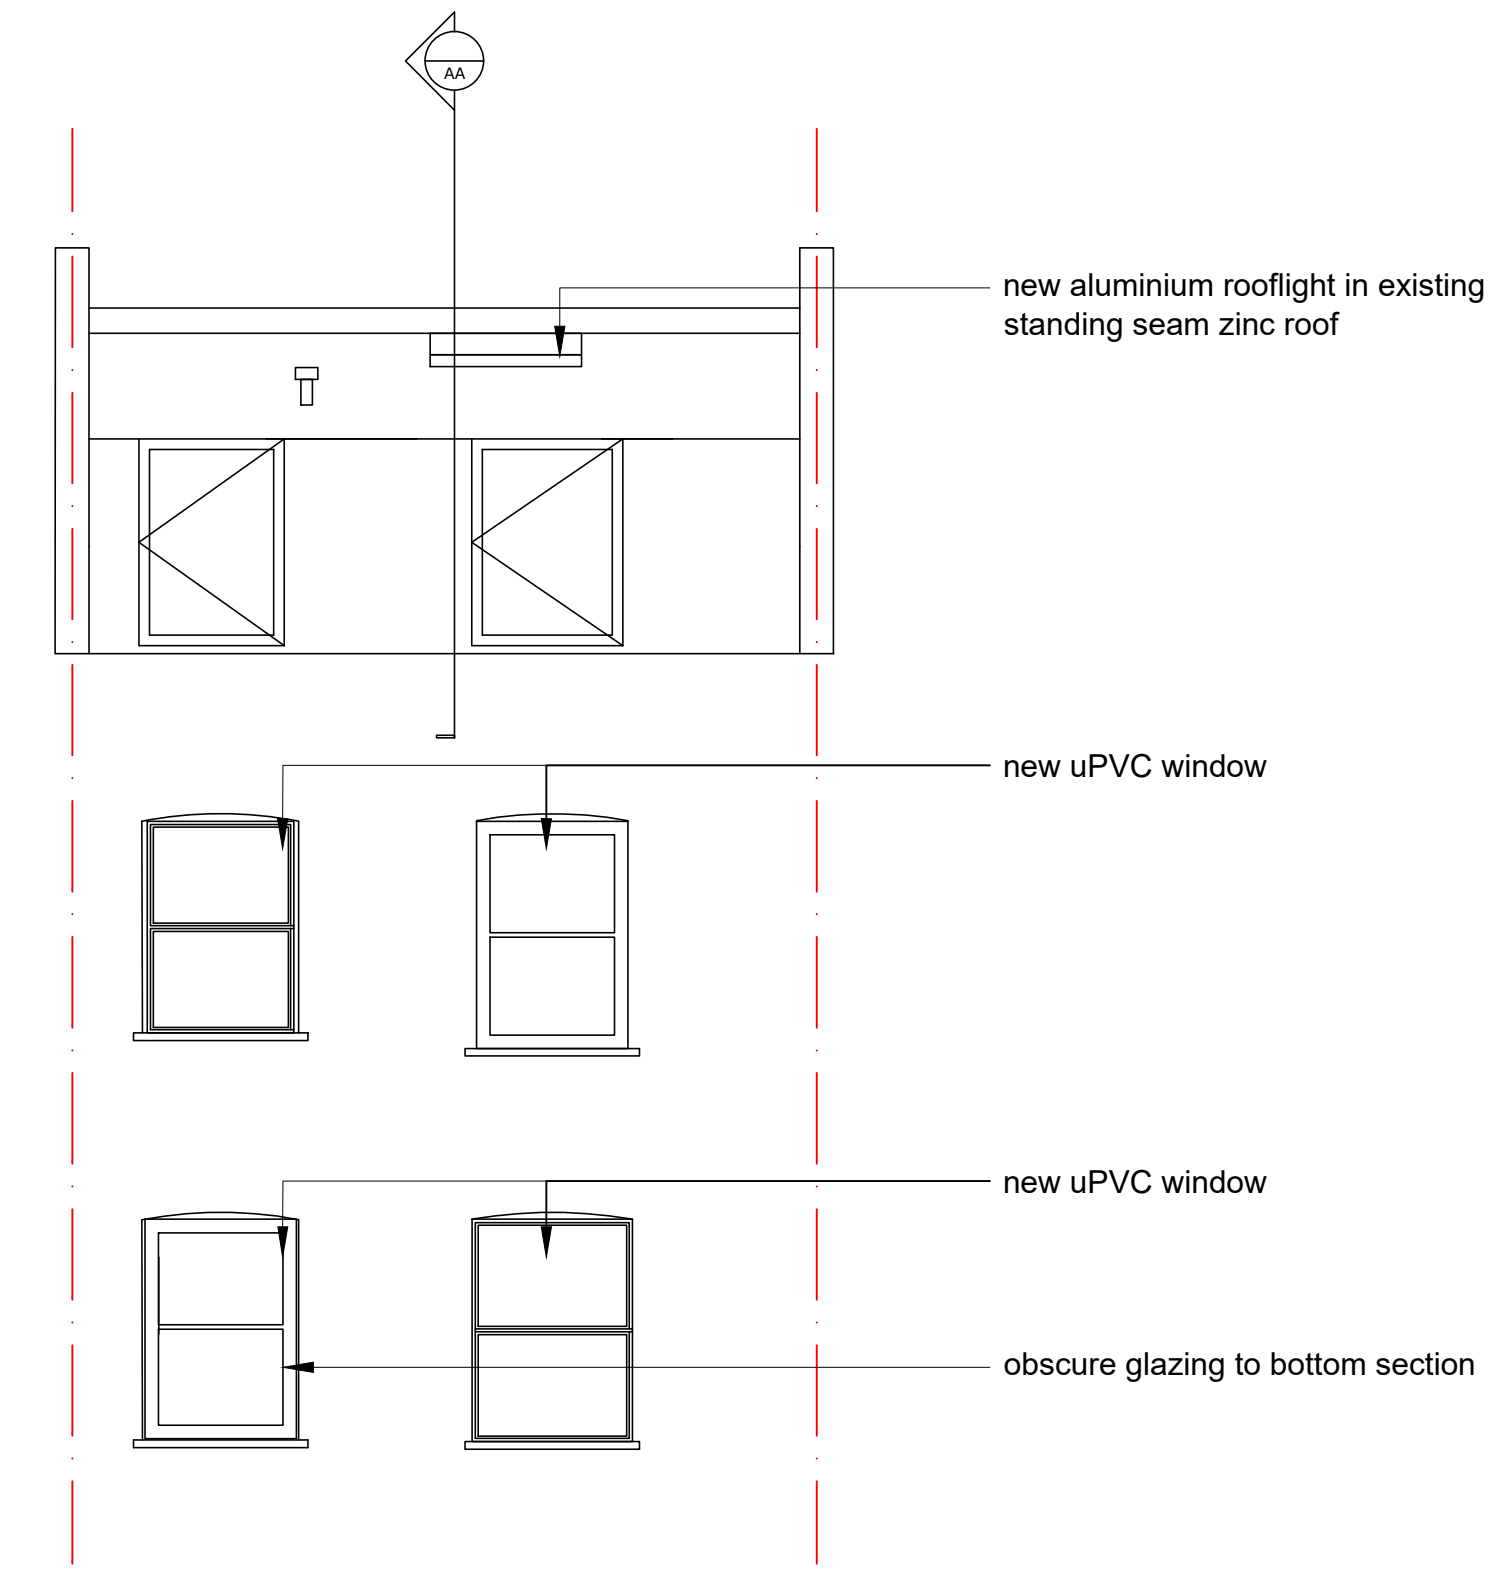

2. Proposed rear elevation

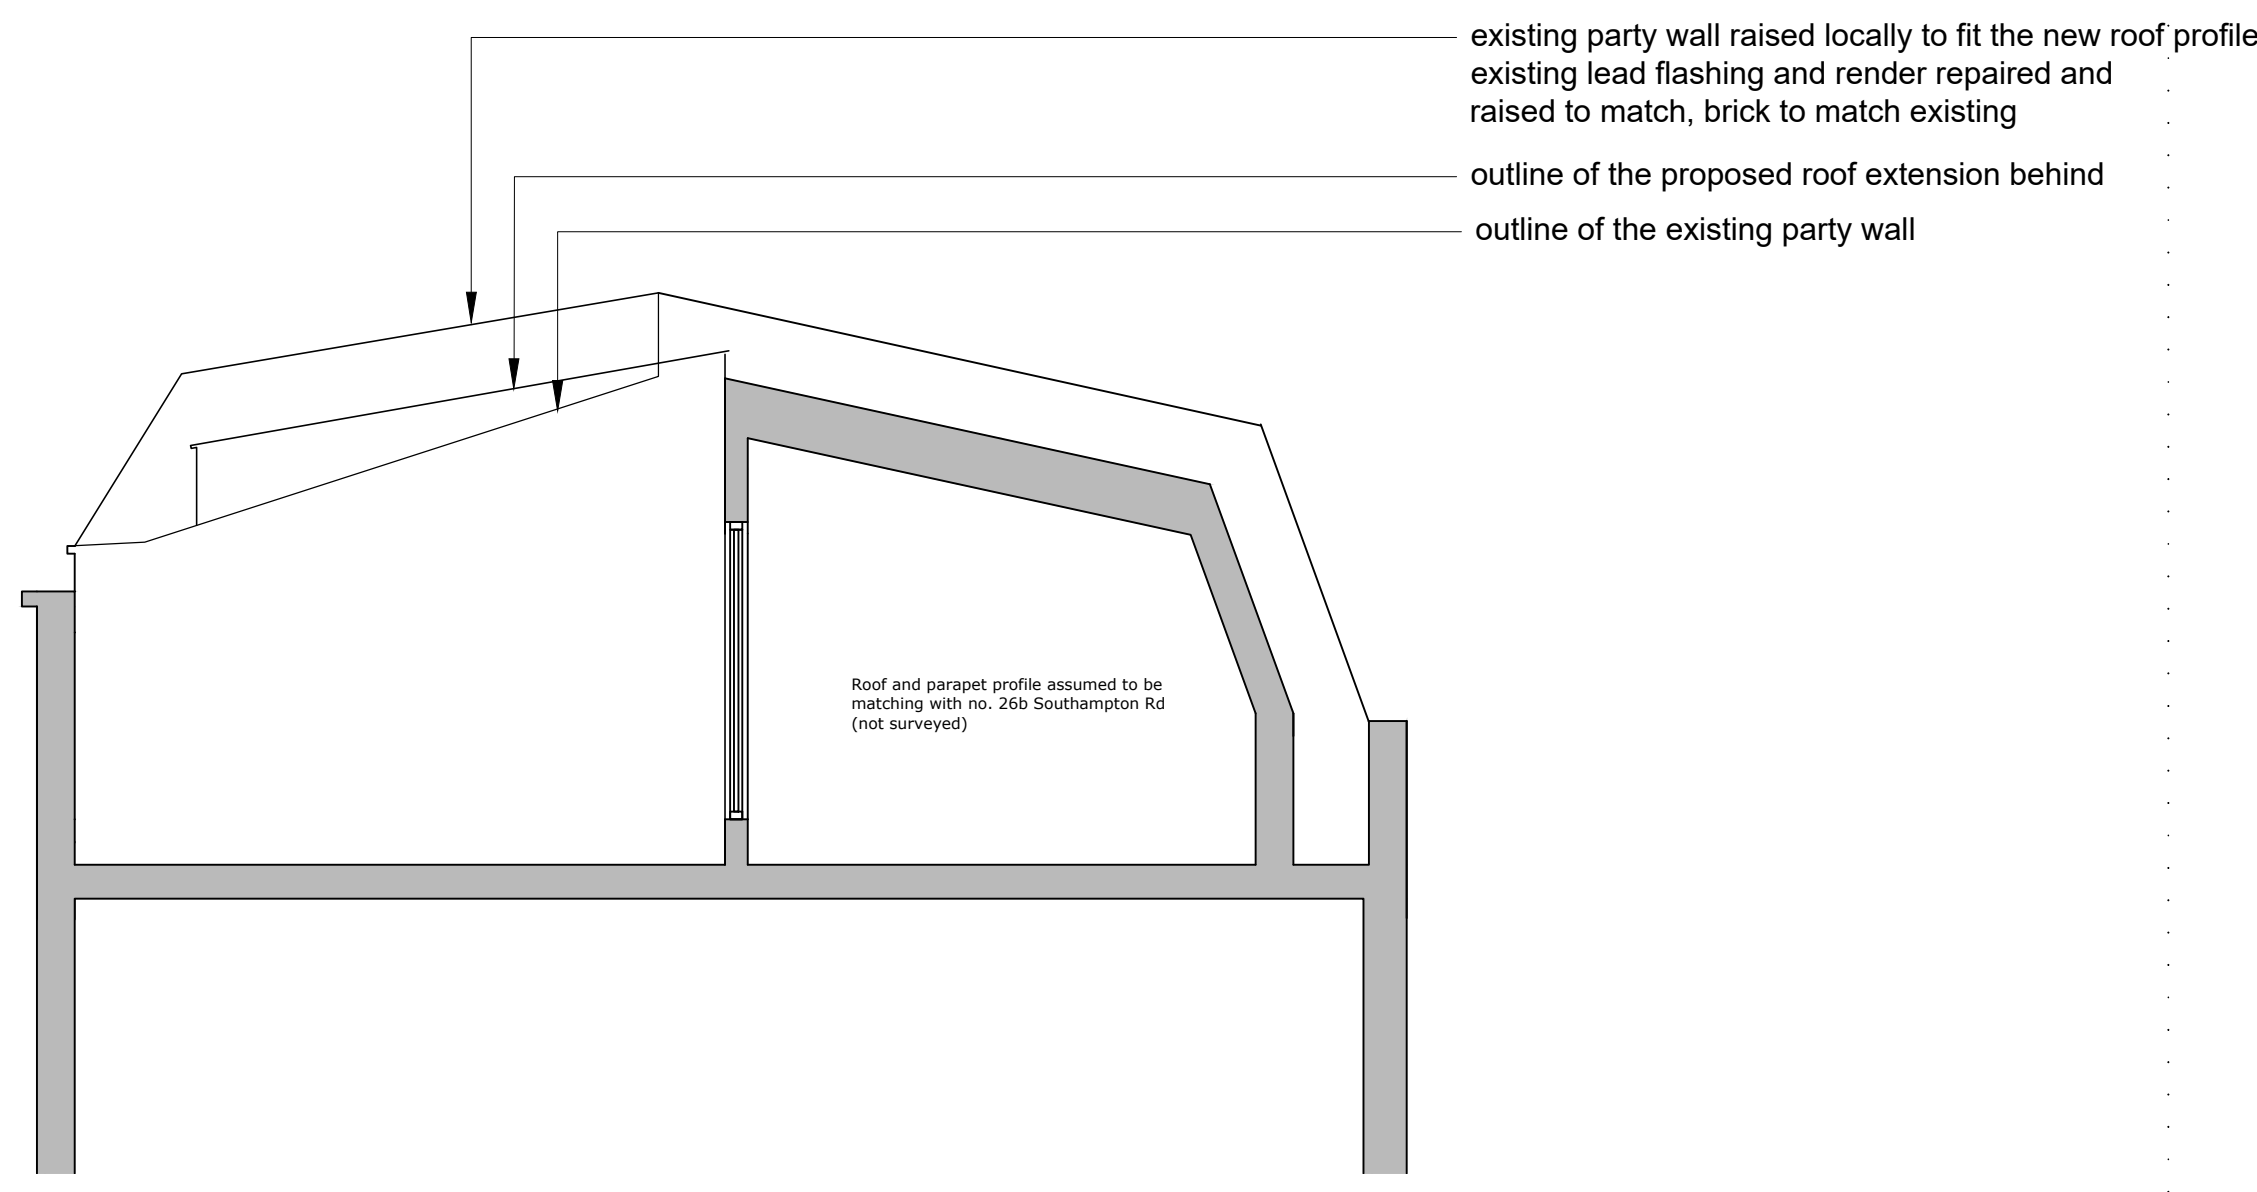

4. Side elevation (from no 24b Southampton Rd)



General Notes

No.	Revision/Issue	Date
-----	----------------	------

Firm Name and Address

Milica Plinston Architect  
26b Southampton Road  
NW5 4JR

Project Name and Address

Mr & Mrs Plinston  
26 b Southampton Road  
NW5 4JR

Proposed elevations and section

Project	Sheet
2501/P-012	
Date	
April 2025	
Scale	
1:50 @A1 and 1:100@A3	