

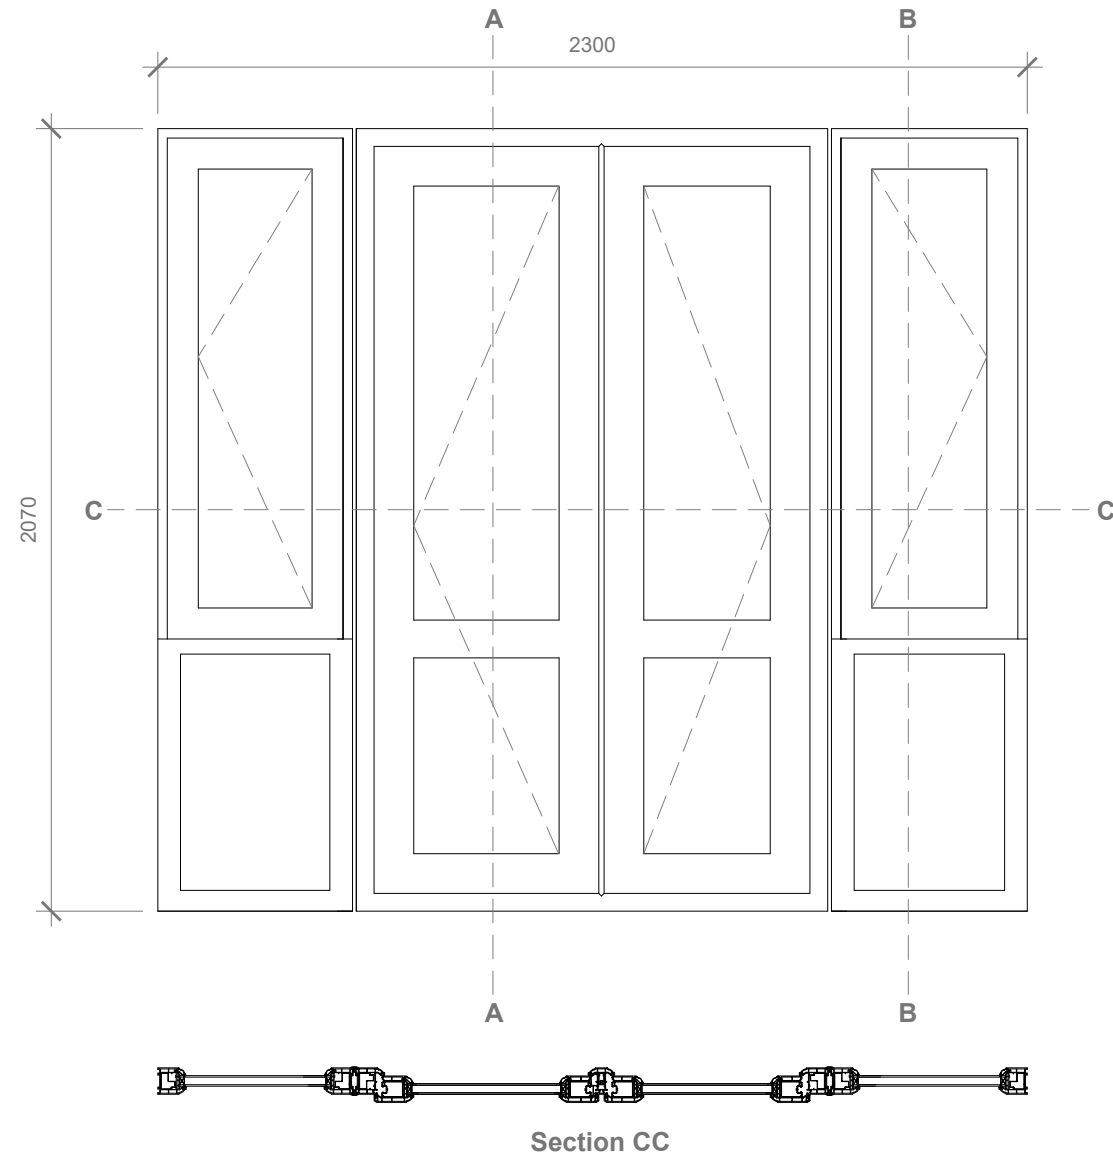


Manufacturer: Selecta  
Type: Upvc framed double glazed  
Colour: White  
U -value Min. 1.4w/m2k

New and replacement windows to be double glazed with 16mm argon gap and soft coat low-E glass. Window Energy Rating to be Band C or better and to achieve U-value of 1.6 W/m²K.

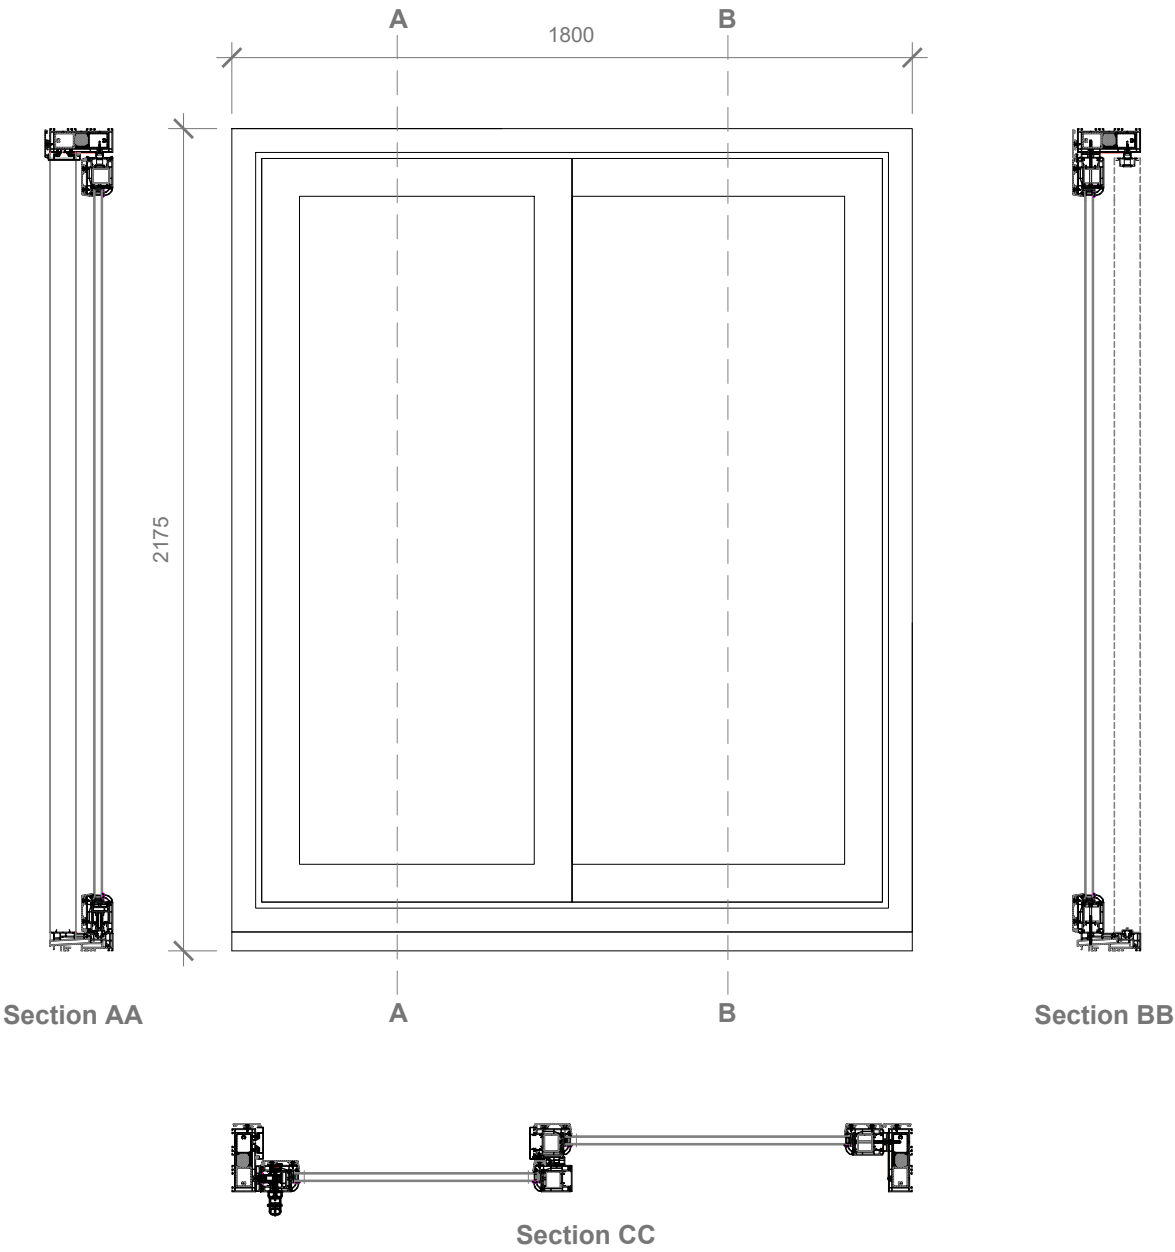

**D1- 2300X2070MM**  
Scale 1:20 (Type-1)

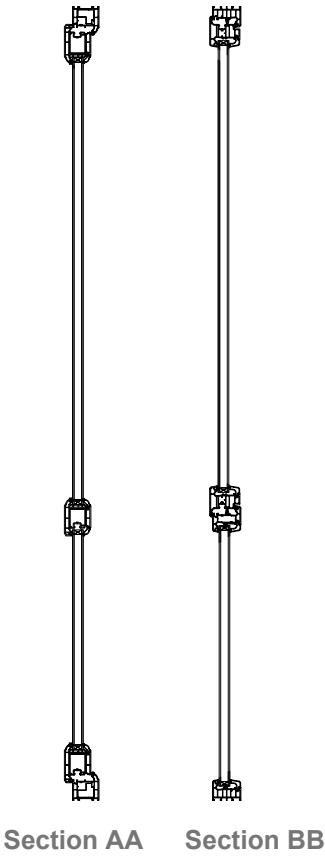

**D2- 1800X2175MM**  
Scale 1:20 (Type-2)




GENERAL NOTES:  
1. ALL DIMENSIONS ARE IN MILLIMETER.  
2. VERIFY ALL DIMENSIONS AND CONDITIONS BEFORE BUILDING OR STARTING CONSTRUCTION. NOTIFY THE DESIGNER IMMEDIATELY OF ANY DISCREPANCY OR VARIATION.  
3. ALL WORK TO COMPLY WITH CURRENT BUILDING REGULATIONS AND CODES OF PRACTICE

Title:

Proposed Door Details

Site Address	Scale: 1:20 @A3	Revision Date:
67-71 Lithos Road	Date: 08/04/2025	
London	Drawing No.:	
NW3 6EY	2023/148/67-71 -07	
	Drawn By:	
	RO	
		e:mail - faluckpatel@yahoo.com (M) +44 (0) 7871 466 254



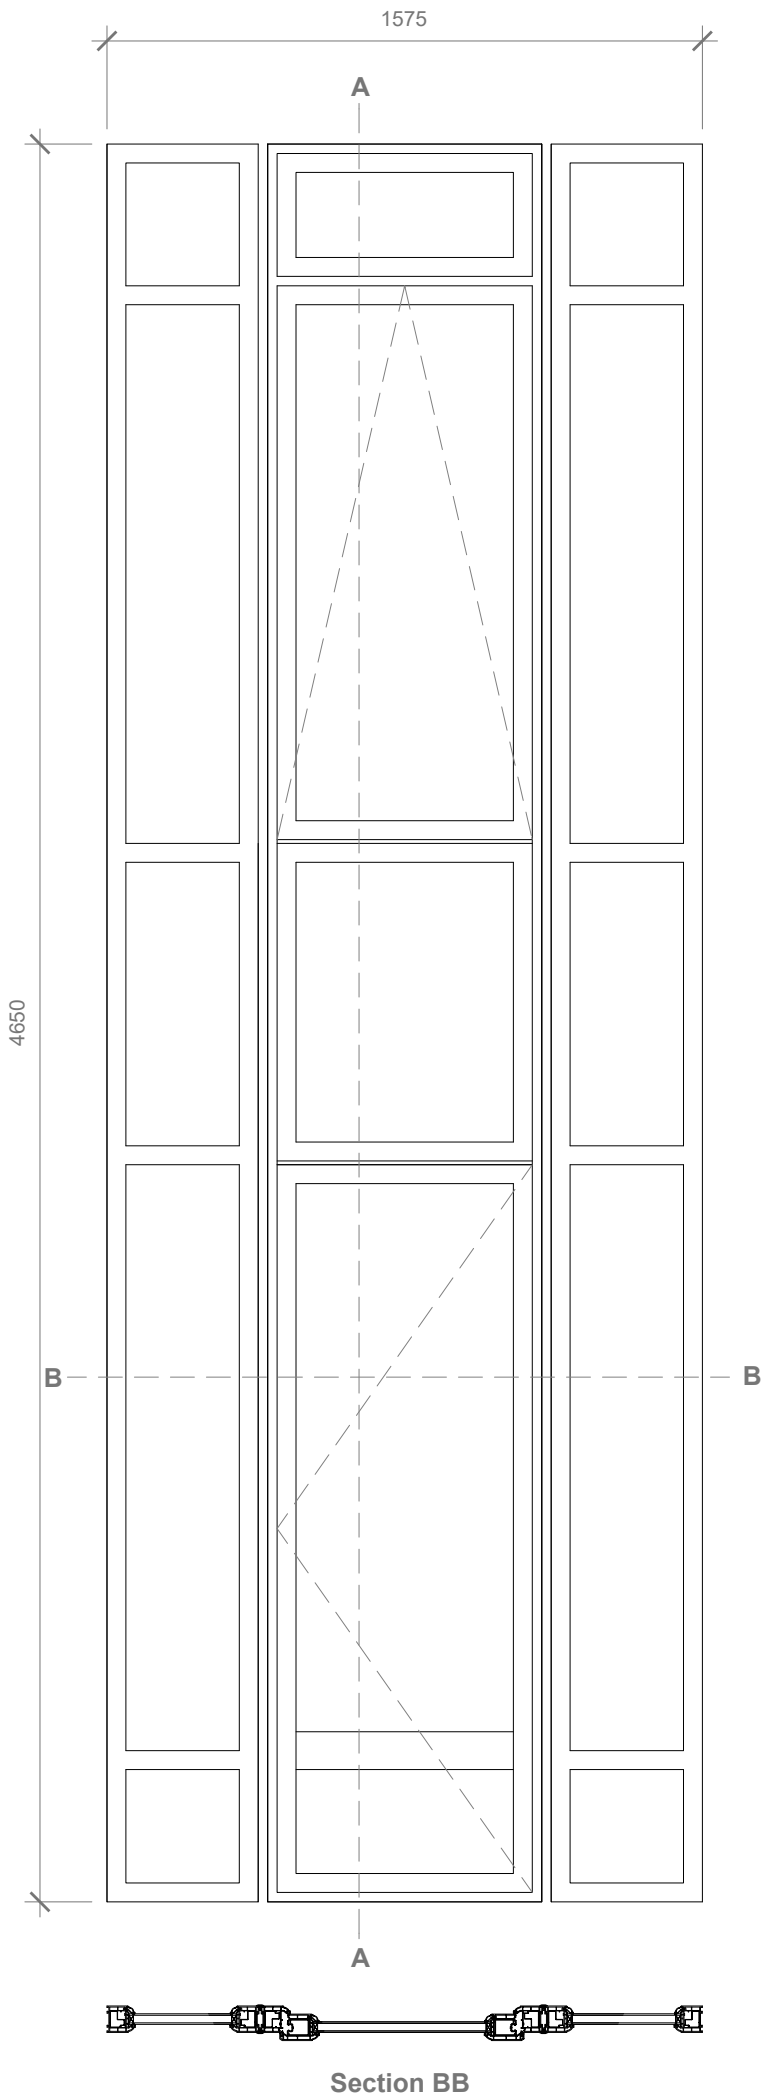

**W1 - 1575X4650MM**  
Scale 1:20

**Manufacturer:** Selecta  
**Type:** Upvc framed double glazed  
**Colour:** White  
**U -value** Min. 1.4w/m2k

New and replacement windows to be double glazed with 16mm argon gap and soft coat low-E glass. Window Energy Rating to be Band C or better and to achieve U-value of 1.6 W/m²K.

GENERAL NOTES:  
1. ALL DIMENSIONS ARE IN MILLIMETER.  
2. VERIFY ALL DIMENSIONS AND CONDITIONS BEFORE BUILDING OR STARTING CONSTRUCTION. NOTIFY THE DESIGNER IMMEDIATELY OF ANY DISCREPANCY OR VARIATION.  
3. ALL WORK TO COMPLY WITH CURRENT BUILDING REGULATIONS AND CODES OF PRACTICE



Title:  
**Proposed  
Windows  
Details**

Site Address  
67-71 Lithos Road  
London  
NW3 6EY

Scale: 1:20 @A3  
Date: 08/04/2025  
Drawing No.:  
2023/148/67-71 -08  
Drawn By:  
RO


Revision Date:  
e:mail -  
faluckpatel@yahoo.com  
(M) +44 (0) 7871 466 254

**Faluck  
Patel**

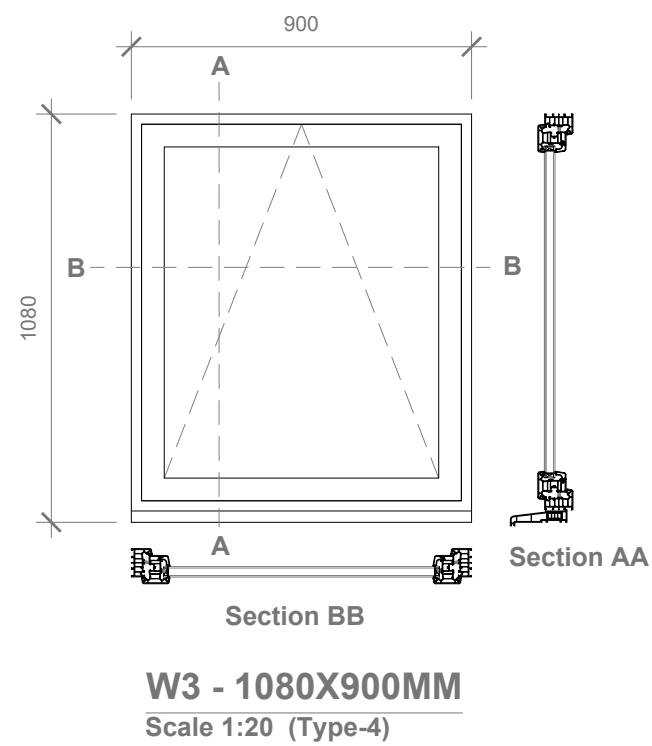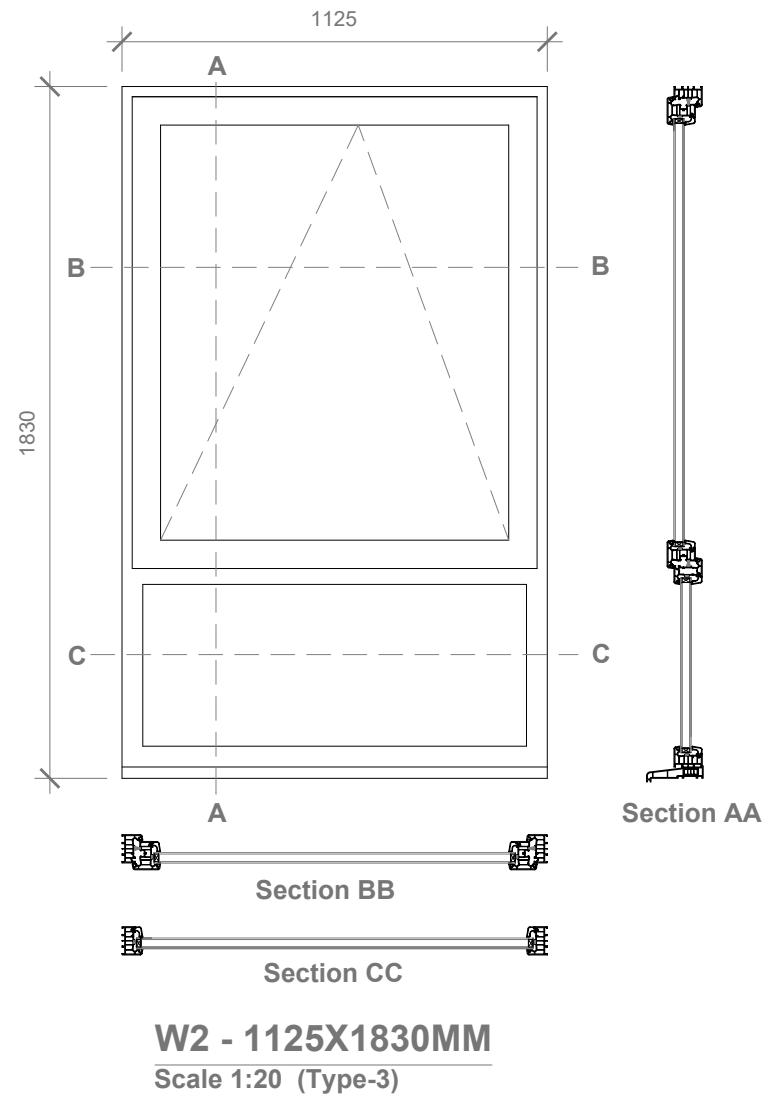

Manufacturer: Selecta  
Type: Upvc framed double glazed  
Colour: White  
U -value: Min. 1.4w/m2k

New and replacement windows to be double glazed with 16mm argon gap and soft coat low-E glass. Window Energy Rating to be Band C or better and to achieve U-value of 1.6 W/m²K.

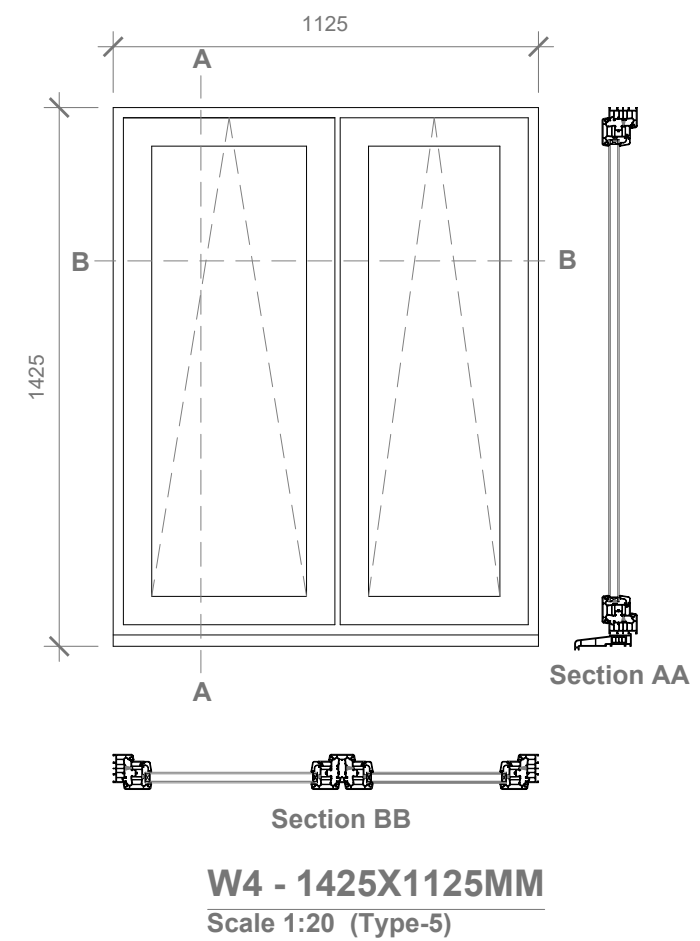

- GENERAL NOTES:
- ALL DIMENSIONS ARE IN MILLIMETER.
  - VERIFY ALL DIMENSIONS AND CONDITIONS BEFORE BUILDING OR STARTING CONSTRUCTION. NOTIFY THE DESIGNER IMMEDIATELY OF ANY DISCREPANCY OR VARIATION.
  - ALL WORK TO COMPLY WITH CURRENT BUILDING REGULATIONS AND CODES OF PRACTICE

Title:

## Proposed Windows Details

Site Address

67-71 Lithos Road  
London  
NW3 6EY

Scale: 1:20 @A3

Date: 08/04/2025

Drawing No.:  
2023/148/67-71 -09


Drawn By:

RO








Revision Date:

e:mail -  
faluckpatel@yahoo.com  
(M) +44 (0) 7871 466 254



**Faluck  
Patel**

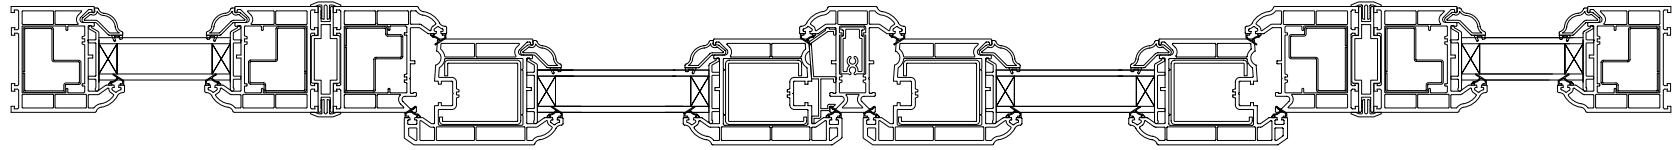

Section CC    **Detail Type - 1**  
Scale 1:5

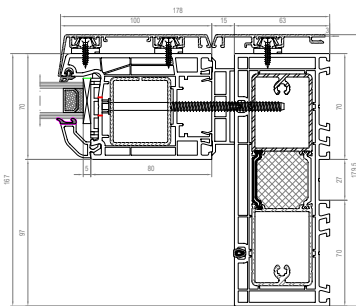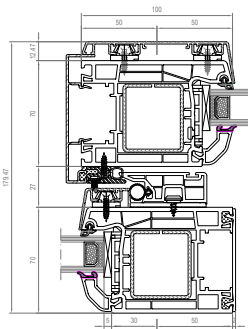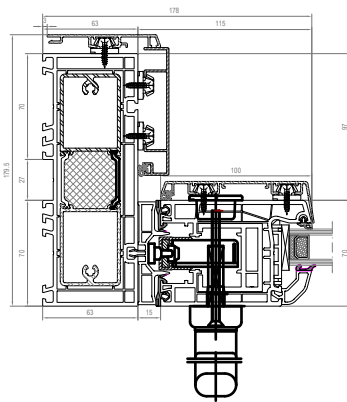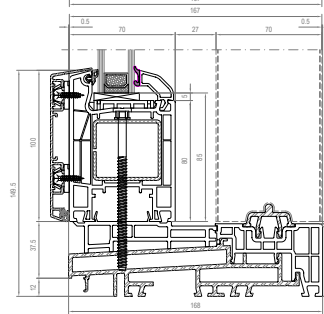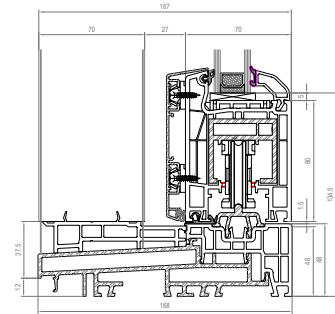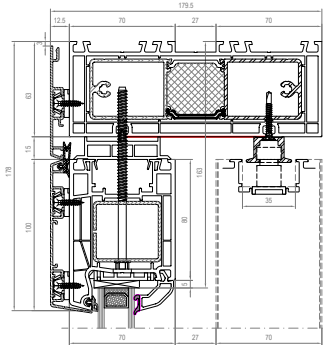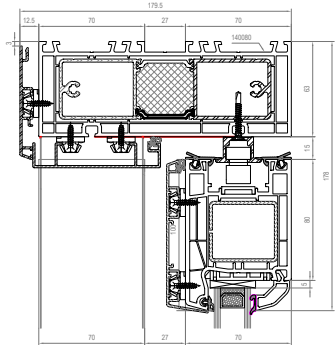

**Detail Type - 2**  
Scale 1:5

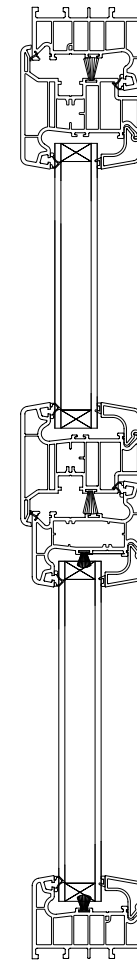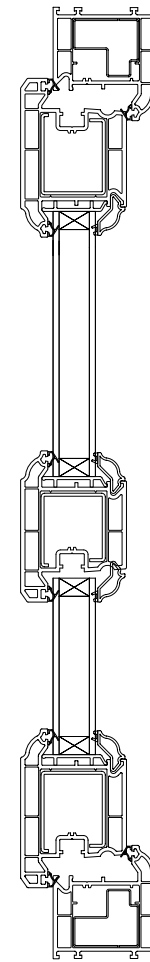

**Section AA    Section BB**

**Detail Type - 1**  
Scale 1:5

GENERAL NOTES:  
1. ALL DIMENSIONS ARE IN MILLIMETER.  
2. VERIFY ALL DIMENSIONS AND CONDITIONS BEFORE BUILDING OR STARTING CONSTRUCTION. NOTIFY THE DESIGNER IMMEDIATELY OF ANY DISCREPANCY OR VARIATION.  
3. ALL WORK TO COMPLY WITH CURRENT BUILDING REGULATIONS AND CODES OF PRACTICE

Title:

Proposed Door Windows Details


Site Address  
67-71 Lithos Road  
London  
NW3 6EY

Scale: 1:5 @A3  
Date: 08/04/2025  
Drawing No.:  
2023/148/67-71 -10  
Drawn By:  
RO

Revision Date:  


  
e:mail -  
faluckpatel@yahoo.com  
(M) +44 (0) 7871 466 254

**Faluck  
Patel**

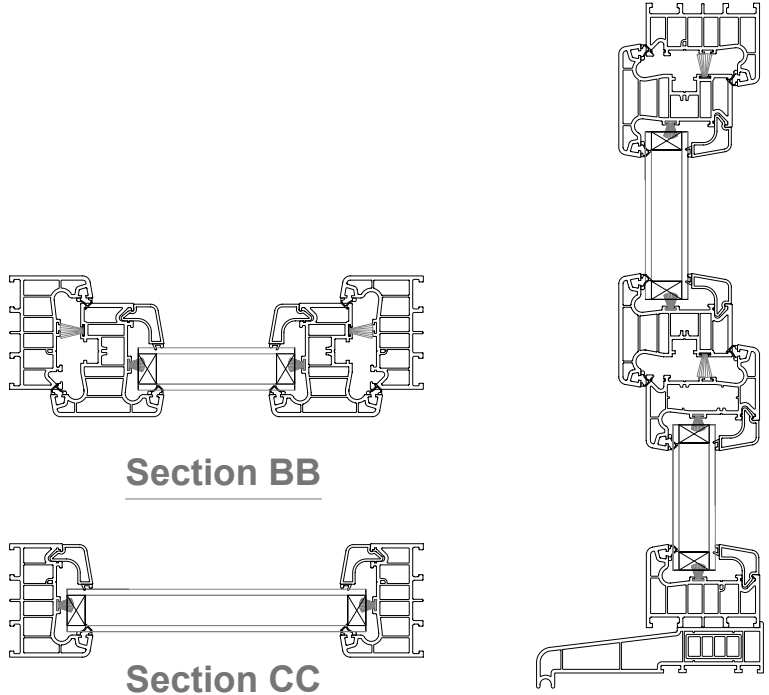


Section BB

Section CC

Detail Type - 3

Scale 1:5

Section AA

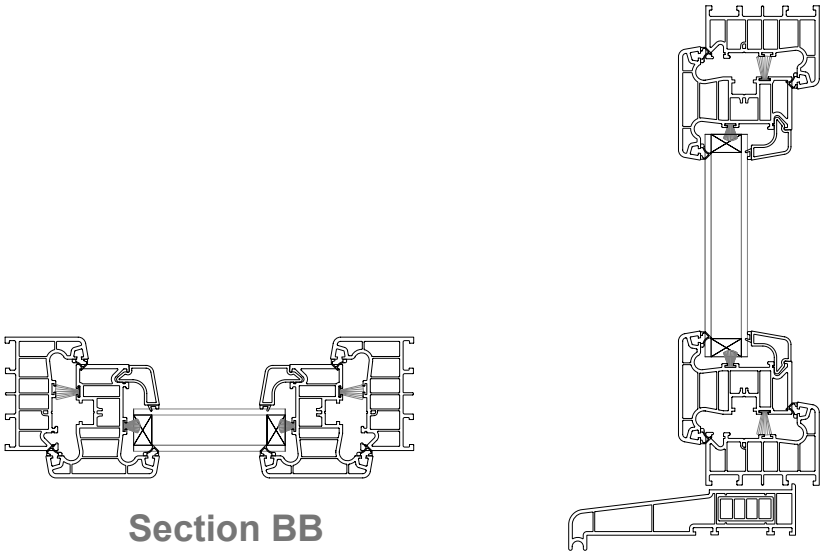


Section BB

Section AA

Detail Type - 4

Scale 1:5

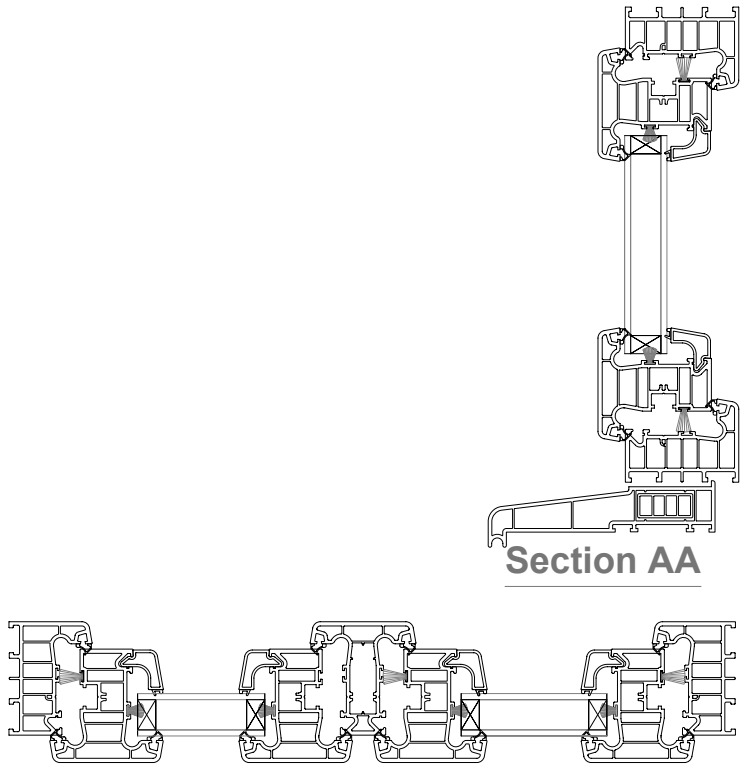

Section AA

Section BB

Detail Type - 5

Scale 1:5

GENERAL NOTES:  
1. ALL DIMENSIONS ARE IN MILLIMETER.  
2. VERIFY ALL DIMENSIONS AND CONDITIONS BEFORE BUILDING OR STARTING CONSTRUCTION. NOTIFY THE DESIGNER IMMEDIATELY OF ANY DISCREPANCY OR VARIATION.  
3. ALL WORK TO COMPLY WITH CURRENT BUILDING REGULATIONS AND CODES OF PRACTICE

Title:

Proposed Door Windows Details

Site Address	Scale: 1:5 @A3	Revision Date:
67-71 Lithos Road	Date: 08/04/2025	
London	Drawing No.:	
NW3 6EY	2023/148/67-71 -11	
	Drawn By:	
	RO	e:mail - faluckpatel@yahoo.com (M) +44 (0) 7871 466 254

