




Existing typical Sliding Door Elevation  
Scale 1:20

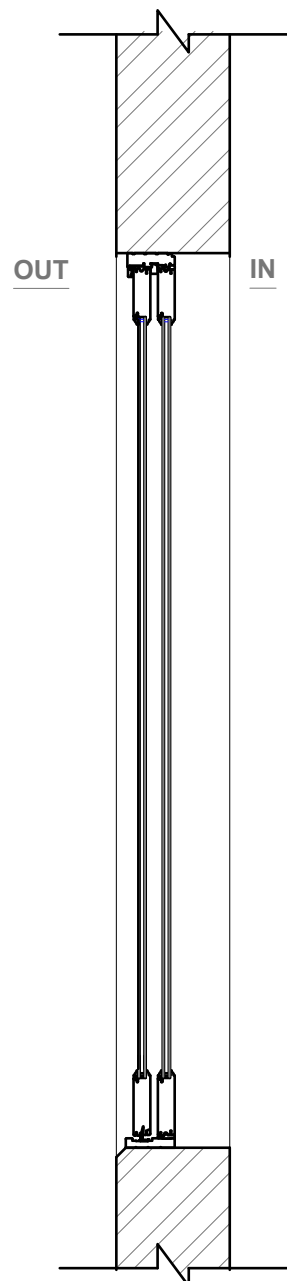

Existing typical Sliding Door Section  
Scale 1:20

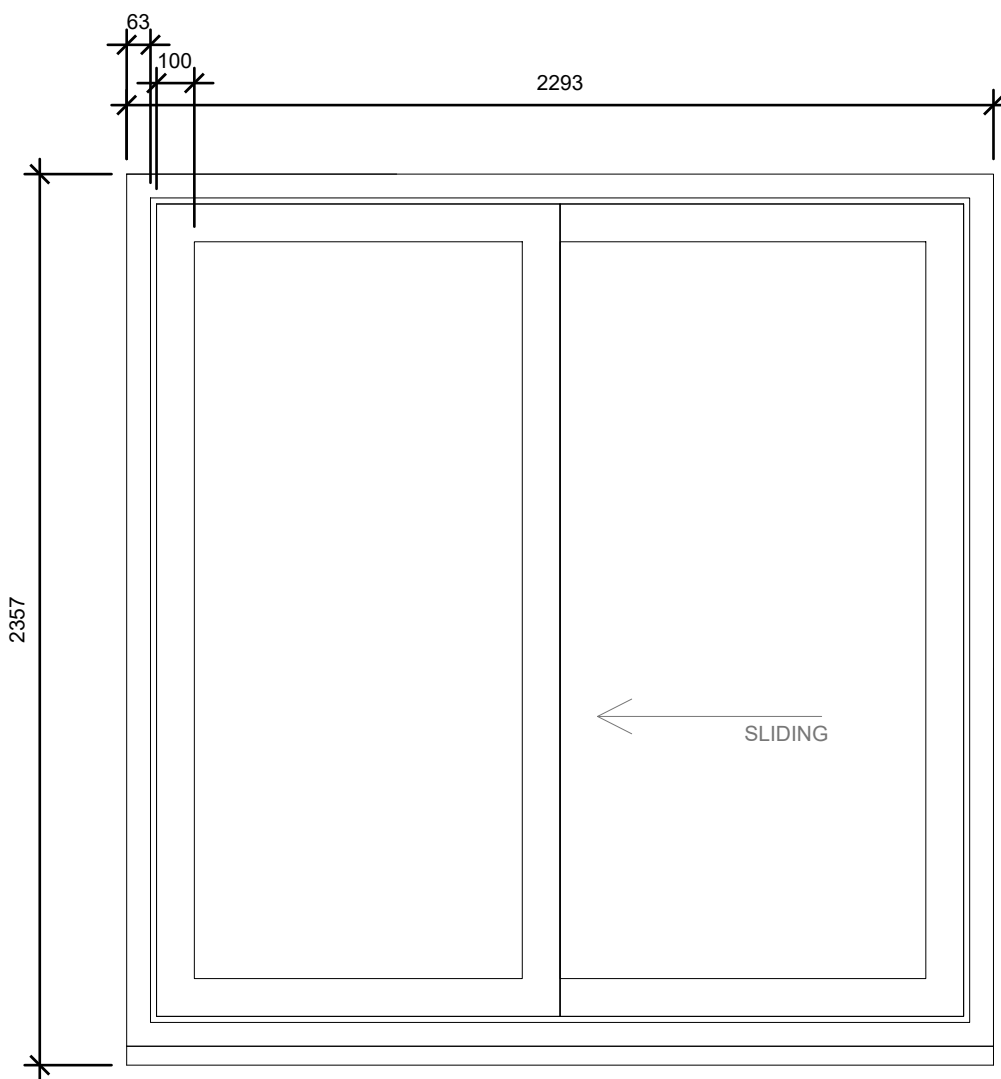

Proposed typical Sliding Door Elevation  
Scale 1:20

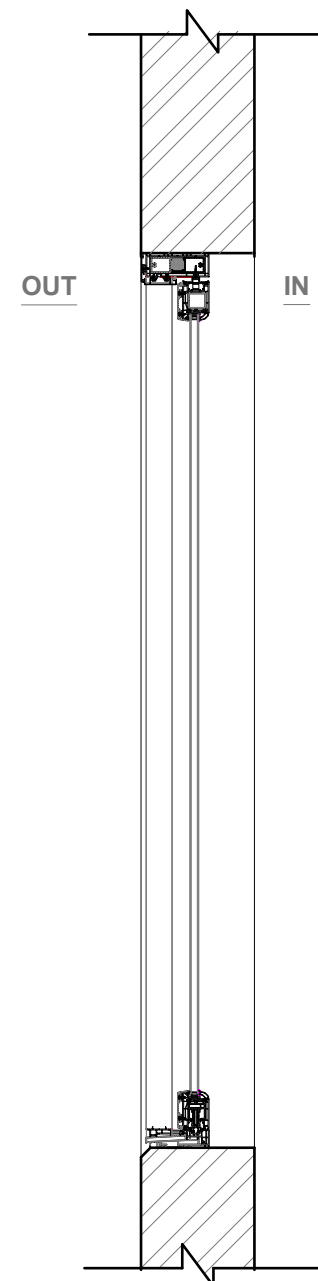

Proposed typical Sliding Door Section  
Scale 1:20

GENERAL NOTES:  
1. ALL DIMENSIONS ARE IN MILLIMETER.  
2. VERIFY ALL DIMENSIONS AND CONDITIONS BEFORE BUILDING OR STARTING CONSTRUCTION. NOTIFY THE DESIGNER IMMEDIATELY OF ANY DISCREPANCY OR VARIATION.  
3. ALL WORK TO COMPLY WITH CURRENT BUILDING REGULATIONS AND CODES OF PRACTICE

Title:  
  
Existing & Proposed Door Details

Site Address	Scale: 1:20 @A3	Revision Date:
67-71 Lithos Road	Date: 08/04/2025	
London	Drawing No.:	
NW3 6EY	2023/148/67-71 -13	
	Drawn By:	e:mail -
	RO	faluckpatel@yahoo.com
		(M) +44 (0) 7871 466 254

