



Notes:
• Sections based on survey by Sumo Services

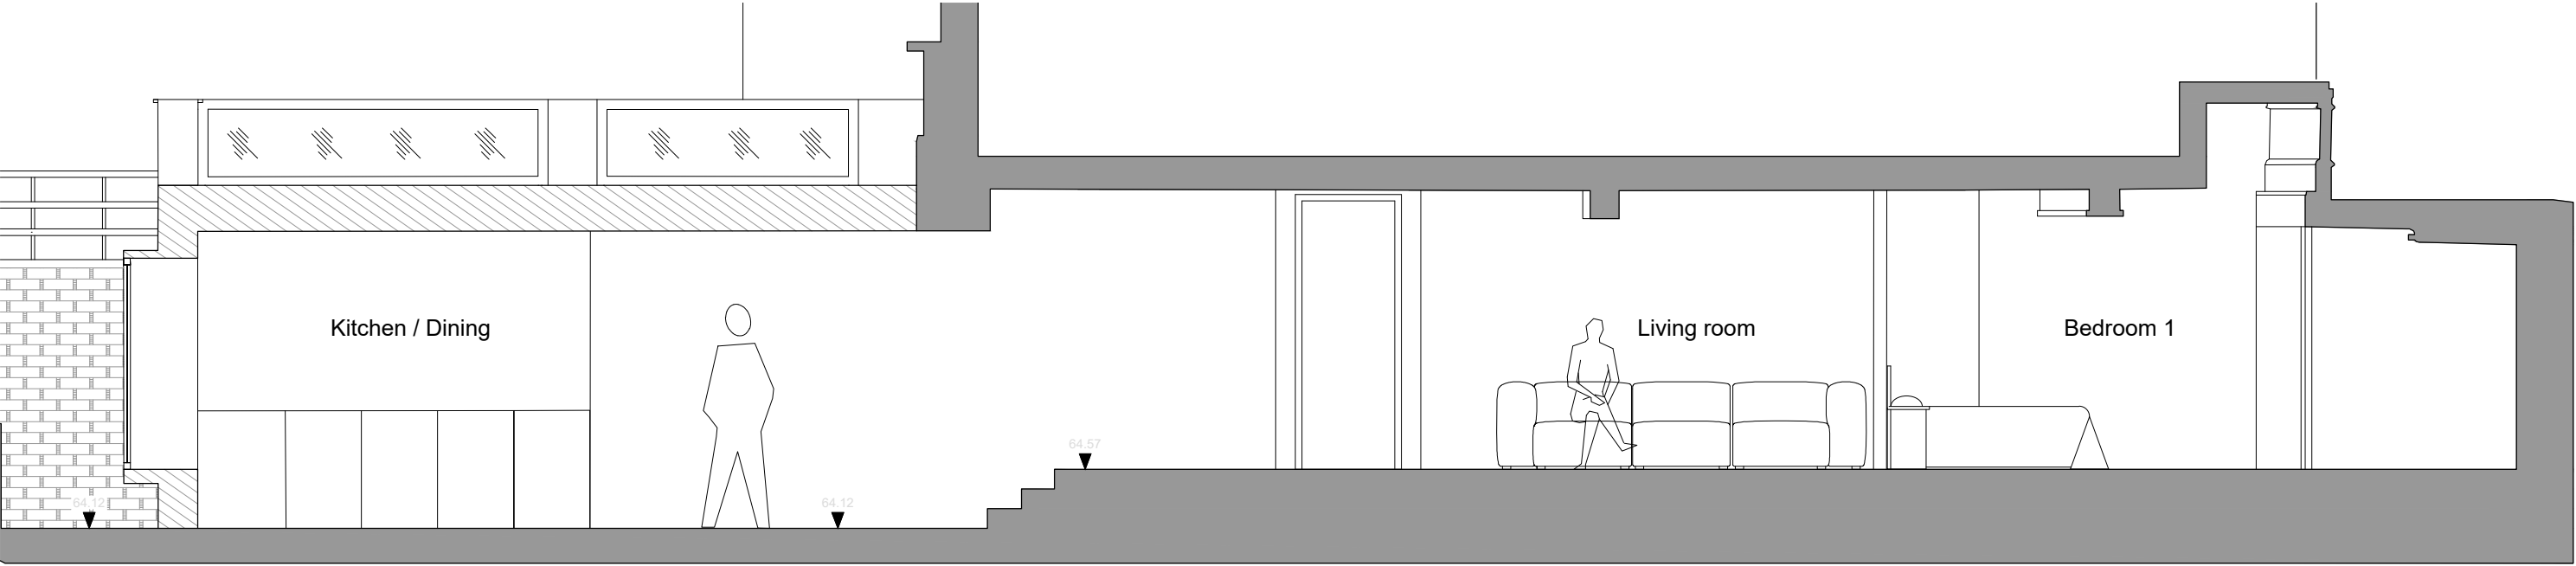

Section AA

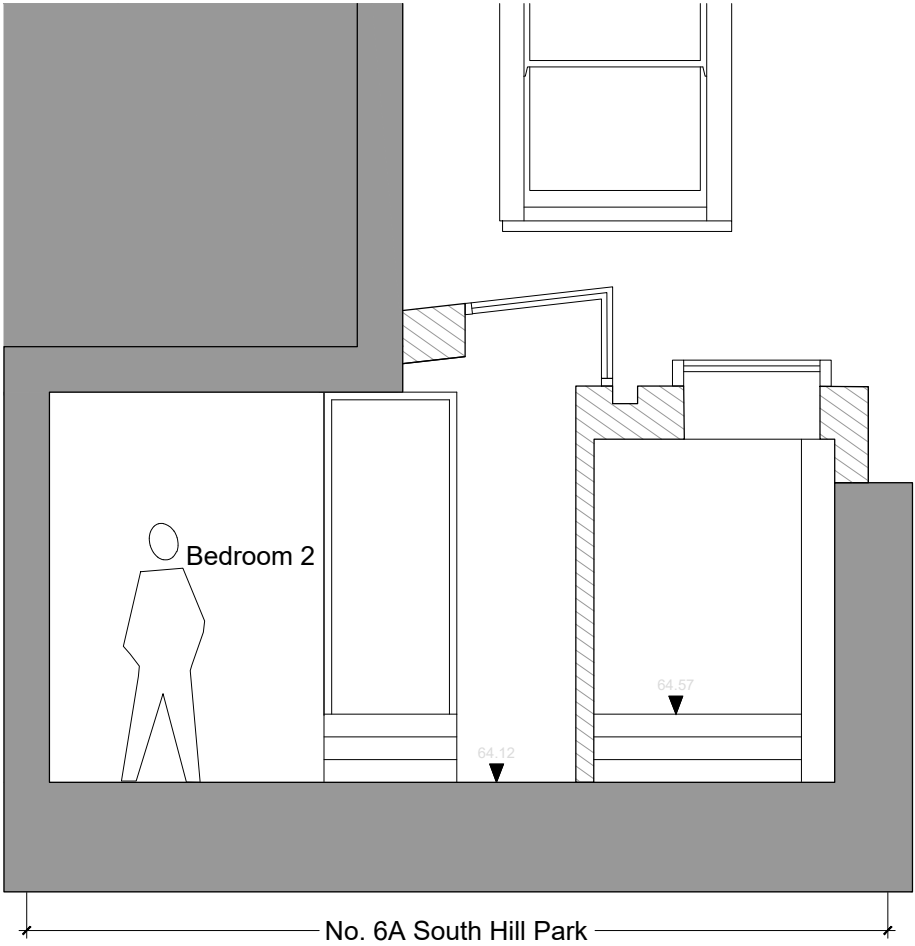

Section BB

B	April 25	Drawing update
A	April 25	Roof profile adjusted
Rev	Date	Description

Title
**6A South Hill Park
Proposed Sections**

Job
24005
-

Scale
1:50
Date
January 2025

Drn
LB
Chk
-

Dwg No
203
Rev
B

©