


1 EXISTING FRONT DOOR ELEVATION  
1:20 @ A3

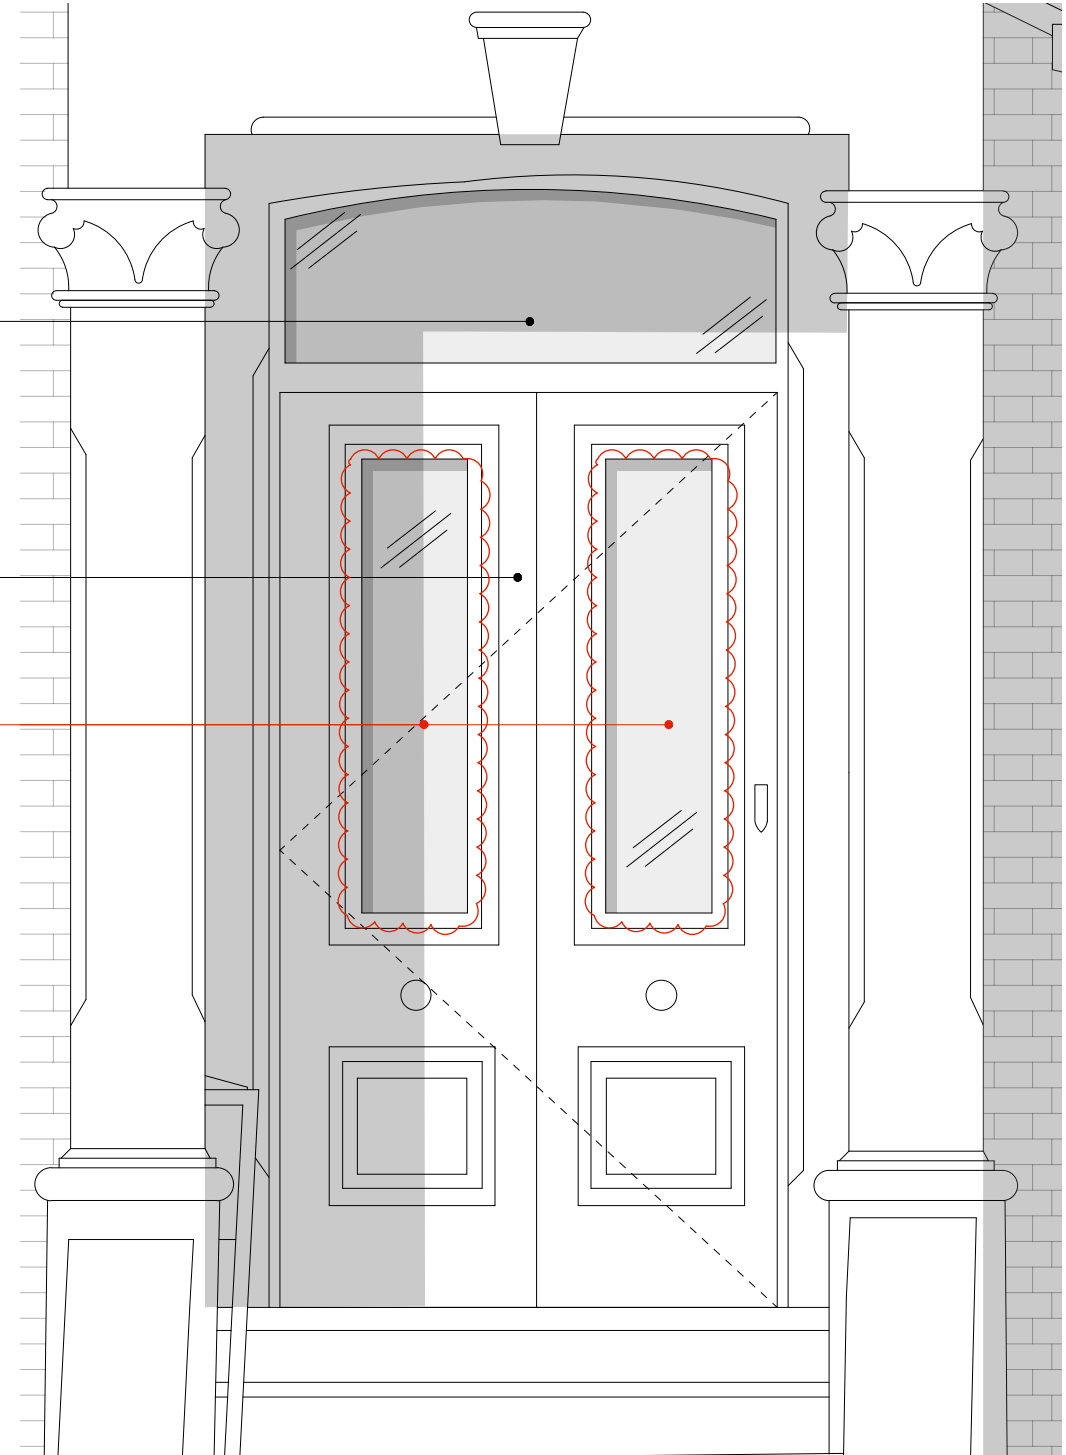

2 PROPOSED FRONT DOOR ELEVATION  
1:20 @ A3

0m 0.8m

**NOTES:** Do not scale from this drawing. All dimensions in millimeters. All dimensions to be checked on site. All omissions and discrepancies to be reported to the architect immediately.  
This drawing is © BetterPAD.

Rev:	Date:	Description:
00	03.02.2025	Issue for Planning
01	01.05.2025	Issue for Planning

<b>Project Name:</b>	Priory Road NW6 3NN	<b>No.:</b>	2411
<b>Drawing Title:</b>	Existing and Proposed Front Door Elevation		
<b>Project Phase:</b>	Planning Application		
<b>Scale:</b>	1:20 @ A3	<b>Drawn / Checked:</b>	BP / BP
<b>Drawing No.:</b>	PL.09	<b>Rev:</b>	01

**BetterPAD**  
www.betterpad.co.uk  
0203 952 7959  
hello@betterpad.co.uk

