


P Proposed Garden Room
1:100

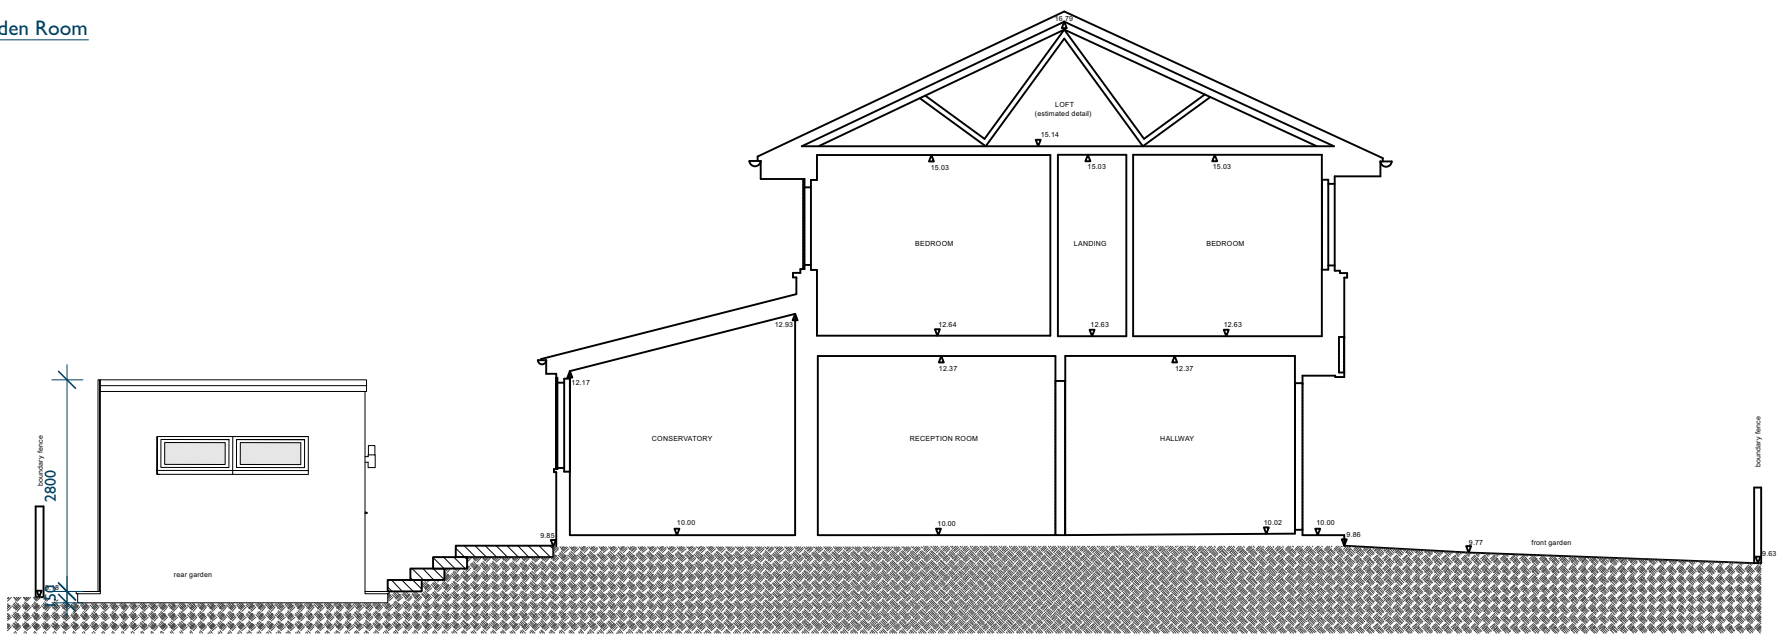

E Existing Garden Room
1:100

