


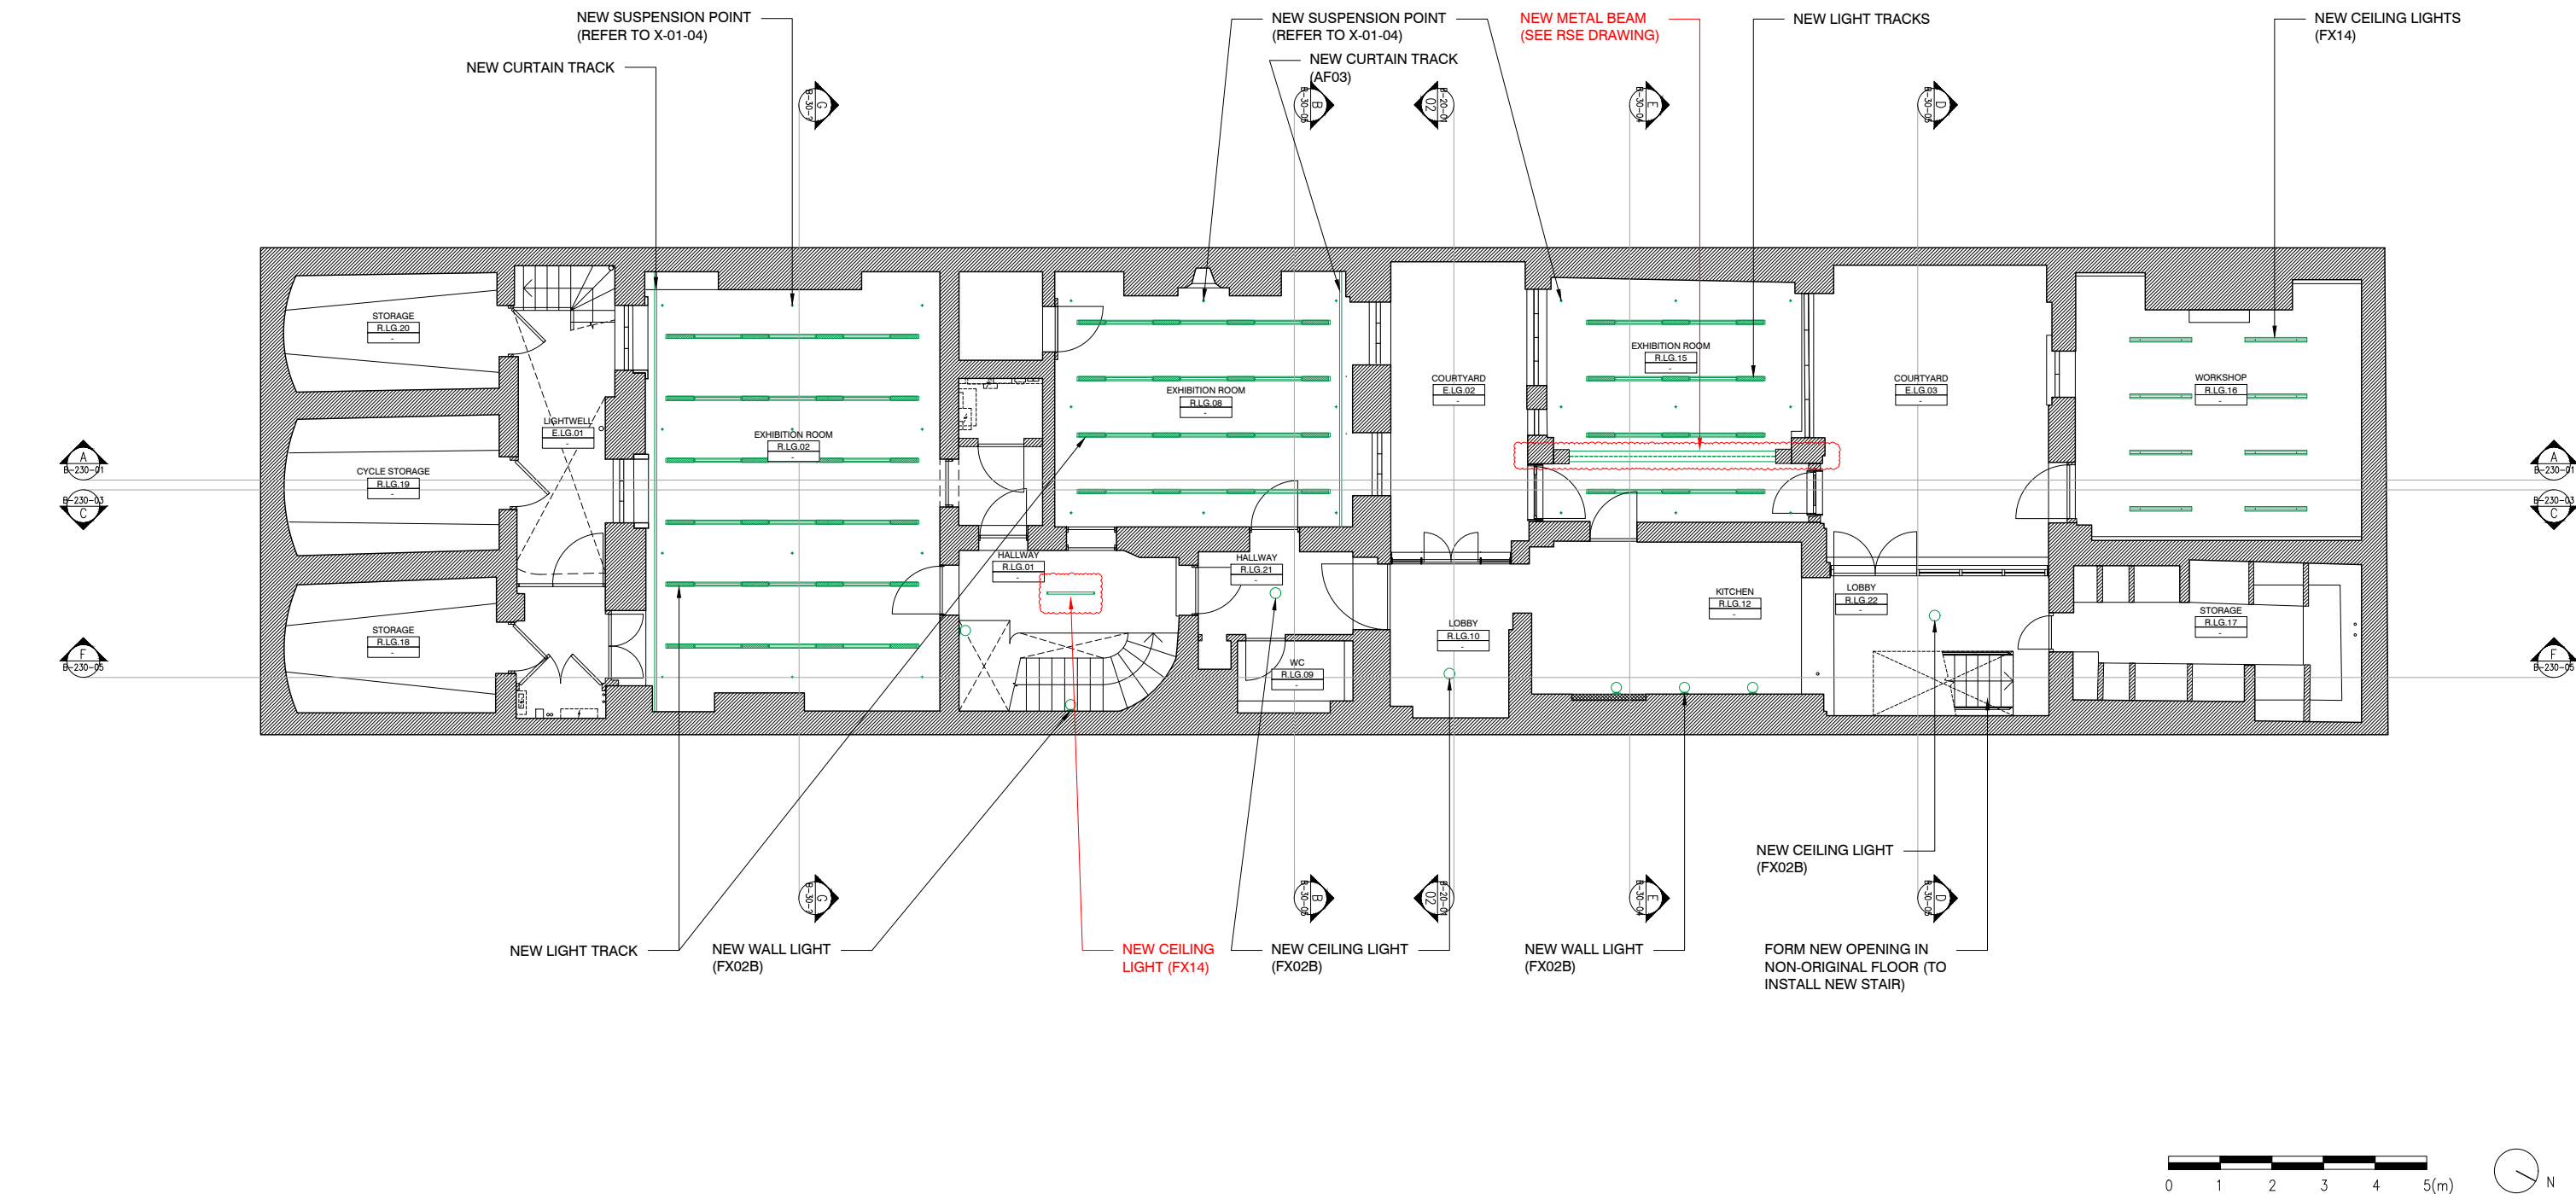

01 PROPOSED RCP - LOWER GROUND FLOOR

YDP

BEAU LIMITED
3/F, 3 YU CHAU STREET,
PRINCE EDWARD - HONG KONG
HELLO@BEAU.HK

DO NOT SCALE FROM DRAWINGS.
ALL MEASUREMENTS MUST BE VERIFIED ON SITE.
THE COPYRIGHT OF THIS DRAWING REMAINS WITH THE ARCHITECT.
THIS DRAWING IS NOT VALID FOR CONSTRUCTION PURPOSES UNLESS
EXPRESSLY CERTIFIED.

LEGEND
NEW BUILT

REV	DATE	DESCRIPTION
1	28/04/25	DESIGN UPDATE
0	28/02/25	TENDER

PROJECT NUMBER:
2405

PROJECT NAME:
YDP


PROJECT ADDRESS:
19 BEDFORD SQUARE, LONDON WC1B 3HH

DRAWING NAME:
PROPOSED RCP - LOWER GROUND FLOOR

STATUS:
DESIGN SUBMISSION

DRAWING NUMBER:

B-240-01

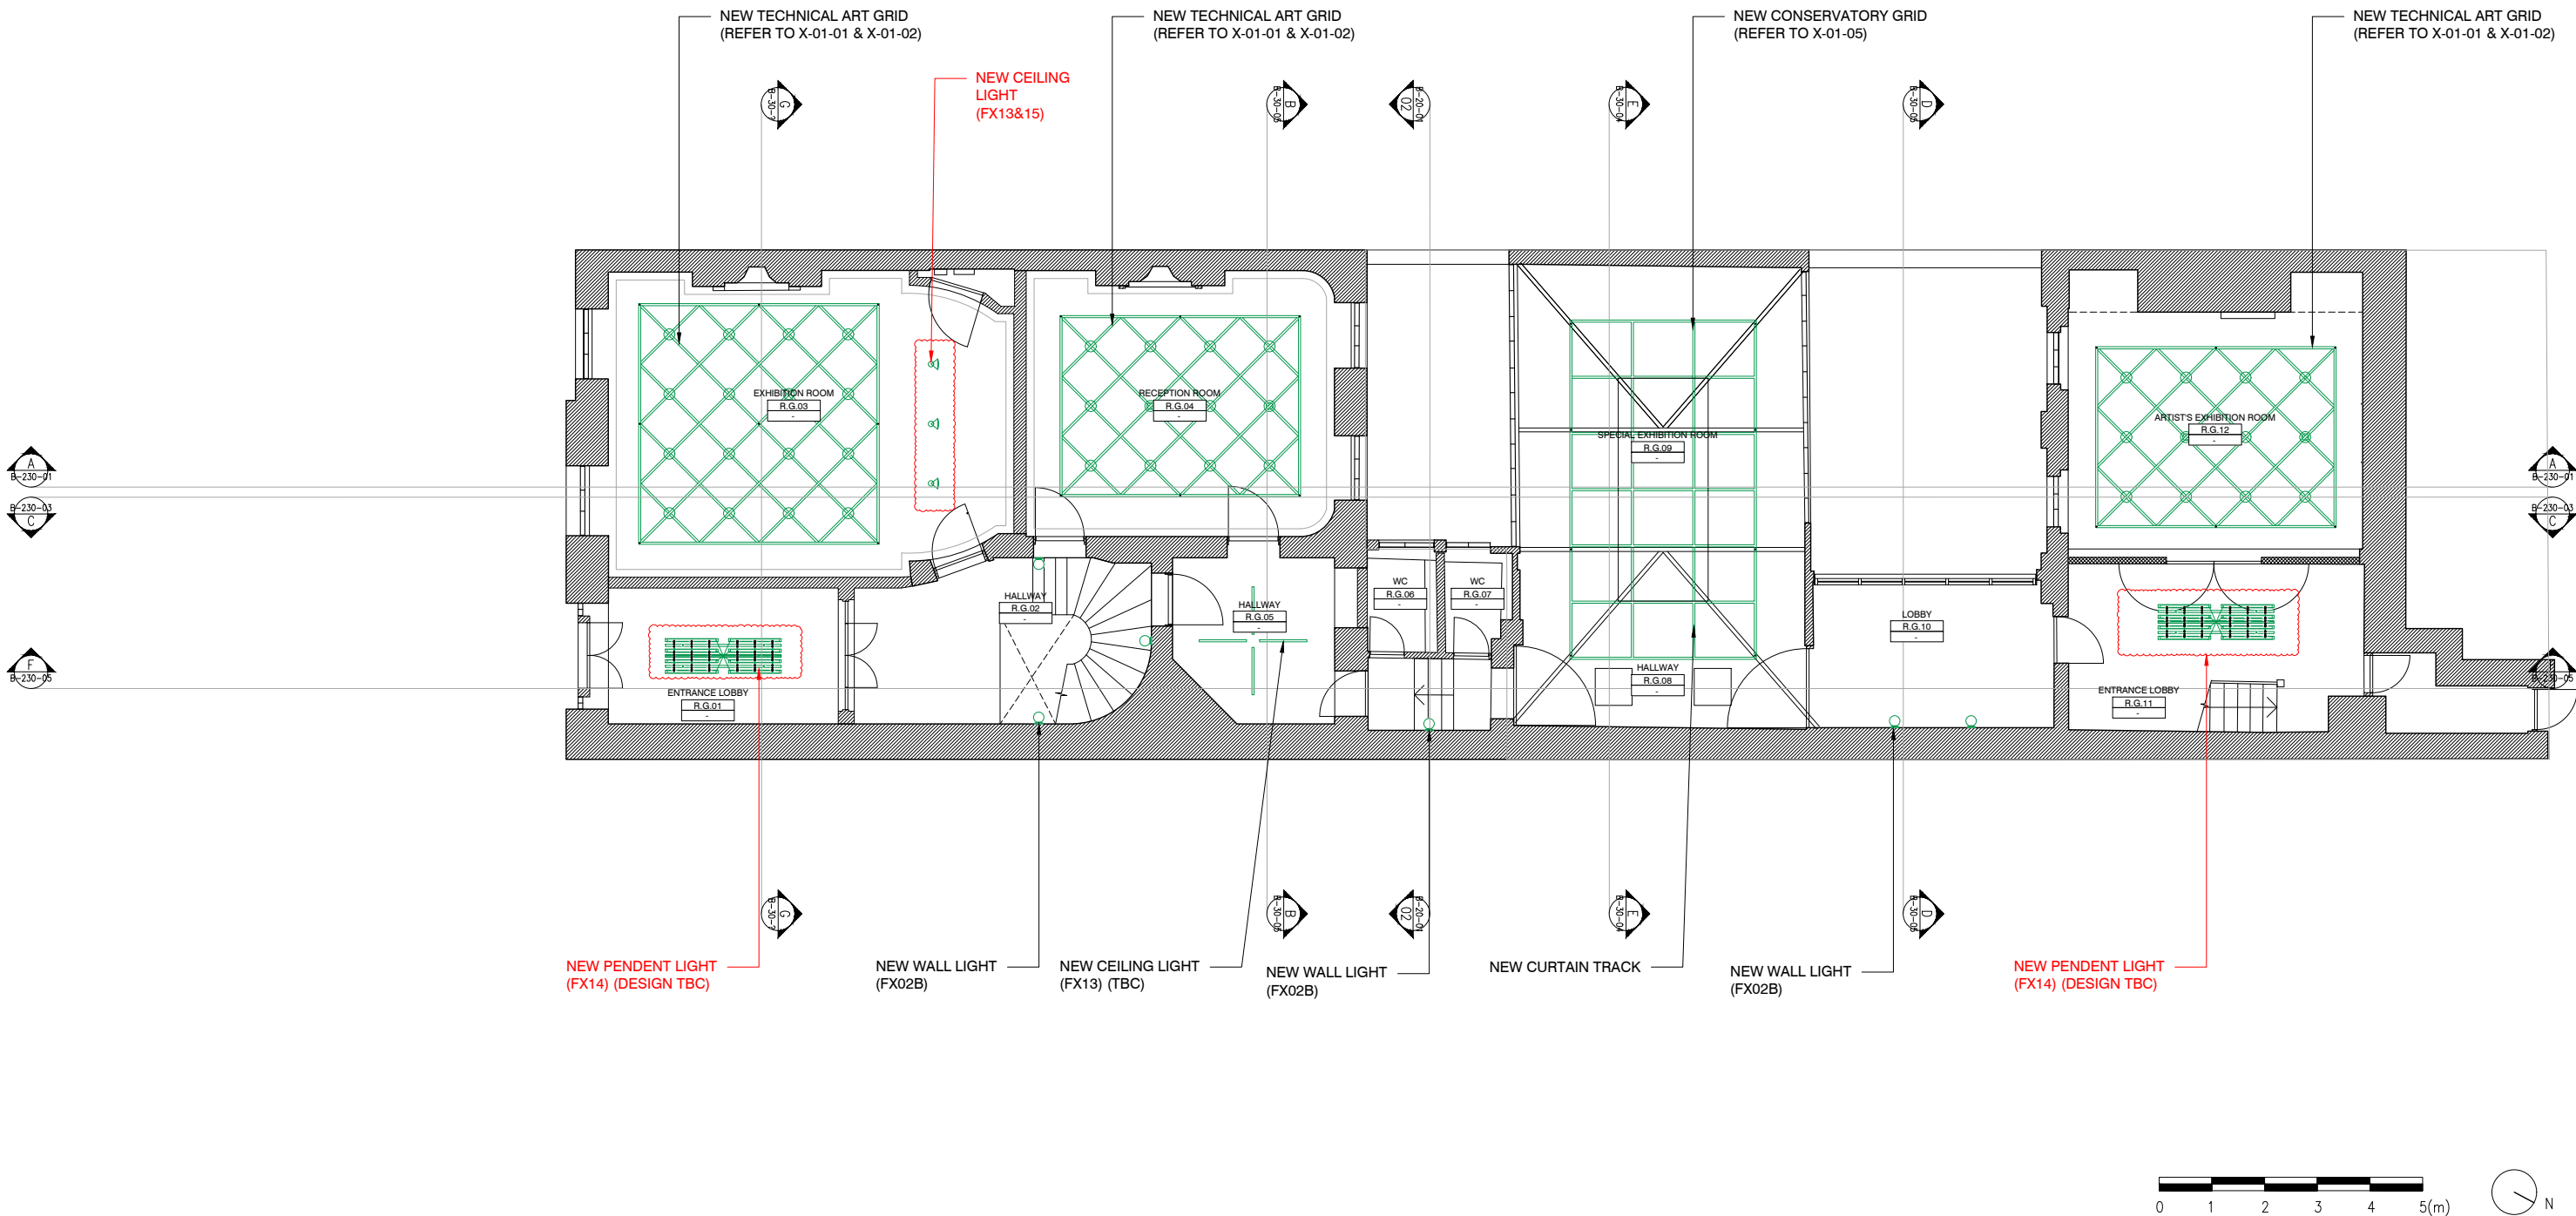

01 PROPOSED RCP - GROUND FLOOR

YDP

BEAU LIMITED
3/F, 3 YU CHAU STREET,
PRINCE EDWARD - HONG KONG
HELLO@BEAU.HK

DO NOT SCALE FROM DRAWINGS.
ALL MEASUREMENTS MUST BE VERIFIED ON SITE.
THE COPYRIGHT OF THIS DRAWING REMAINS WITH THE ARCHITECT.
THIS DRAWING IS NOT VALID FOR CONSTRUCTION PURPOSES UNLESS
EXPRESSLY CERTIFIED.

LEGEND
NEW BUILT

1	28/04/25	DESIGN UPDATE
0	28/02/25	TENDER
REV	DATE	DESCRIPTION

PROJECT NUMBER:
2405

PROJECT NAME:
YDP


PROJECT ADDRESS:
19 BEDFORD SQUARE, LONDON WC1B 3HH

DRAWING NAME:
PROPOSED RCP - GROUND FLOOR

STATUS:
DESIGN SUBMISSION

DRAWING NUMBER:

B-240-02

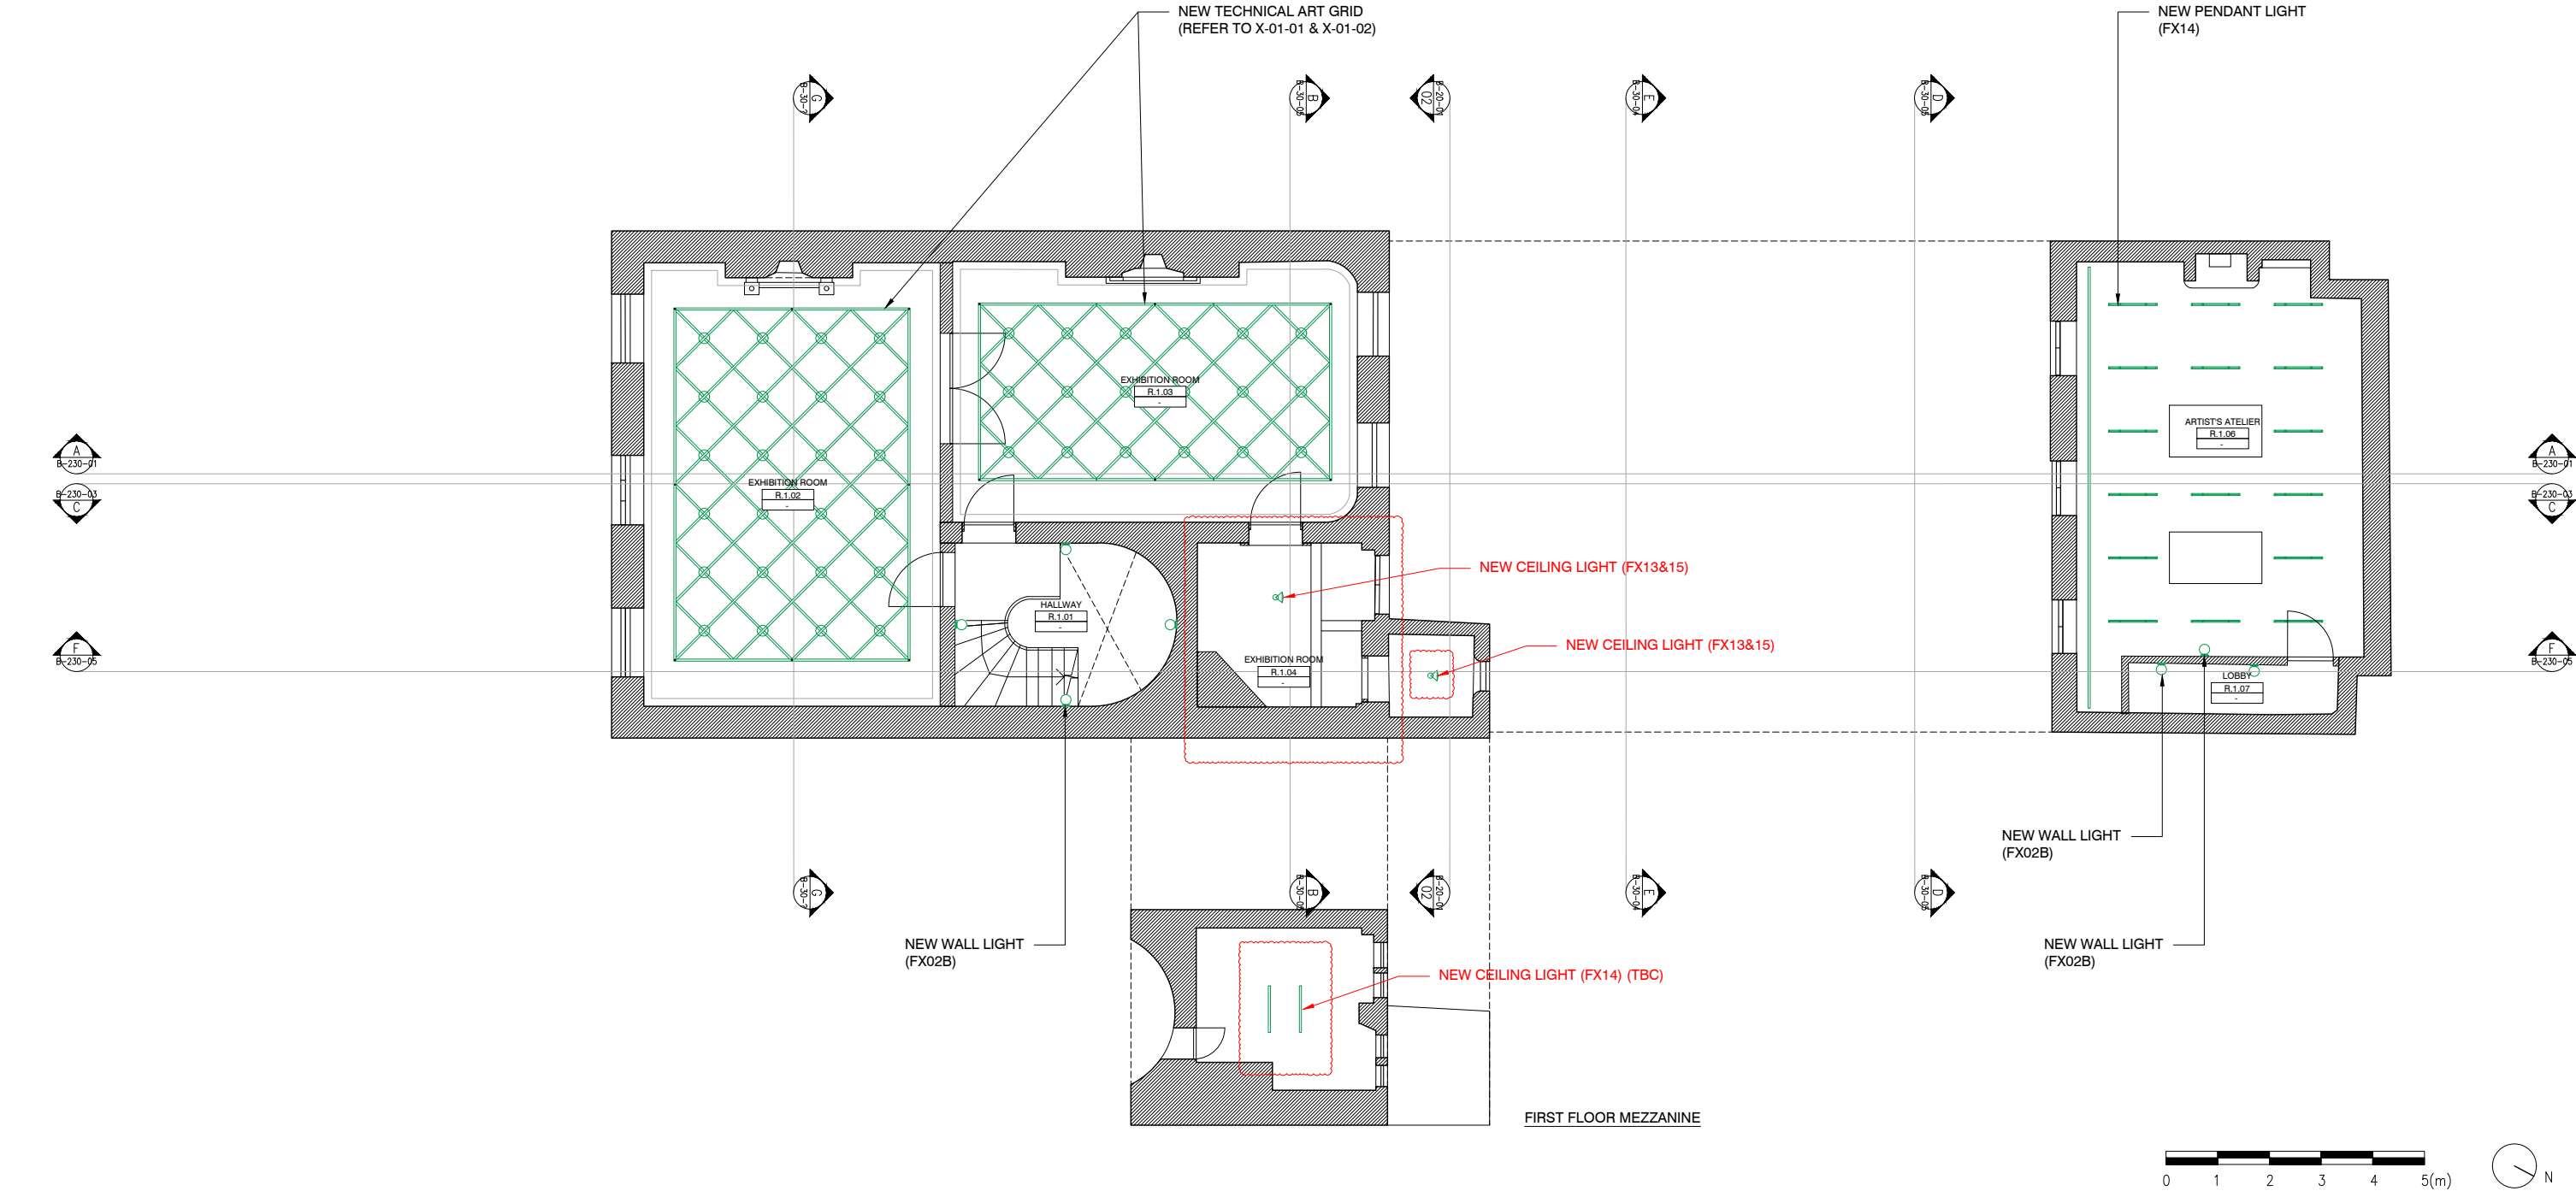

01 PROPOSED RCP - FIRST FLOOR & MEZZANINE

YDP

BEAU LIMITED
3/F, 3 YU CHAU STREET,
PRINCE EDWARD - HONG KONG
HELLO@BEAU.HK

DO NOT SCALE FROM DRAWINGS.
ALL MEASUREMENTS MUST BE VERIFIED ON SITE.
THE COPYRIGHT OF THIS DRAWING REMAINS WITH THE ARCHITECT.
THIS DRAWING IS NOT VALID FOR CONSTRUCTION PURPOSES UNLESS
EXPRESSLY CERTIFIED.

LEGEND
NEW BUILT

1	28/04/25	DESIGN UPDATE
0	28/02/25	TENDER
REV	DATE	DESCRIPTION


PROJECT NUMBER:
2405
PROJECT NAME:
YDP
PROJECT ADDRESS:
19 BEDFORD SQUARE, LONDON WC1B 3HH

DRAWING NAME:
PROPOSED RCP - FIRST FLOOR & MEZZANINE

STATUS:
DESIGN SUBMISSION

DRAWING NUMBER:

B-240-03

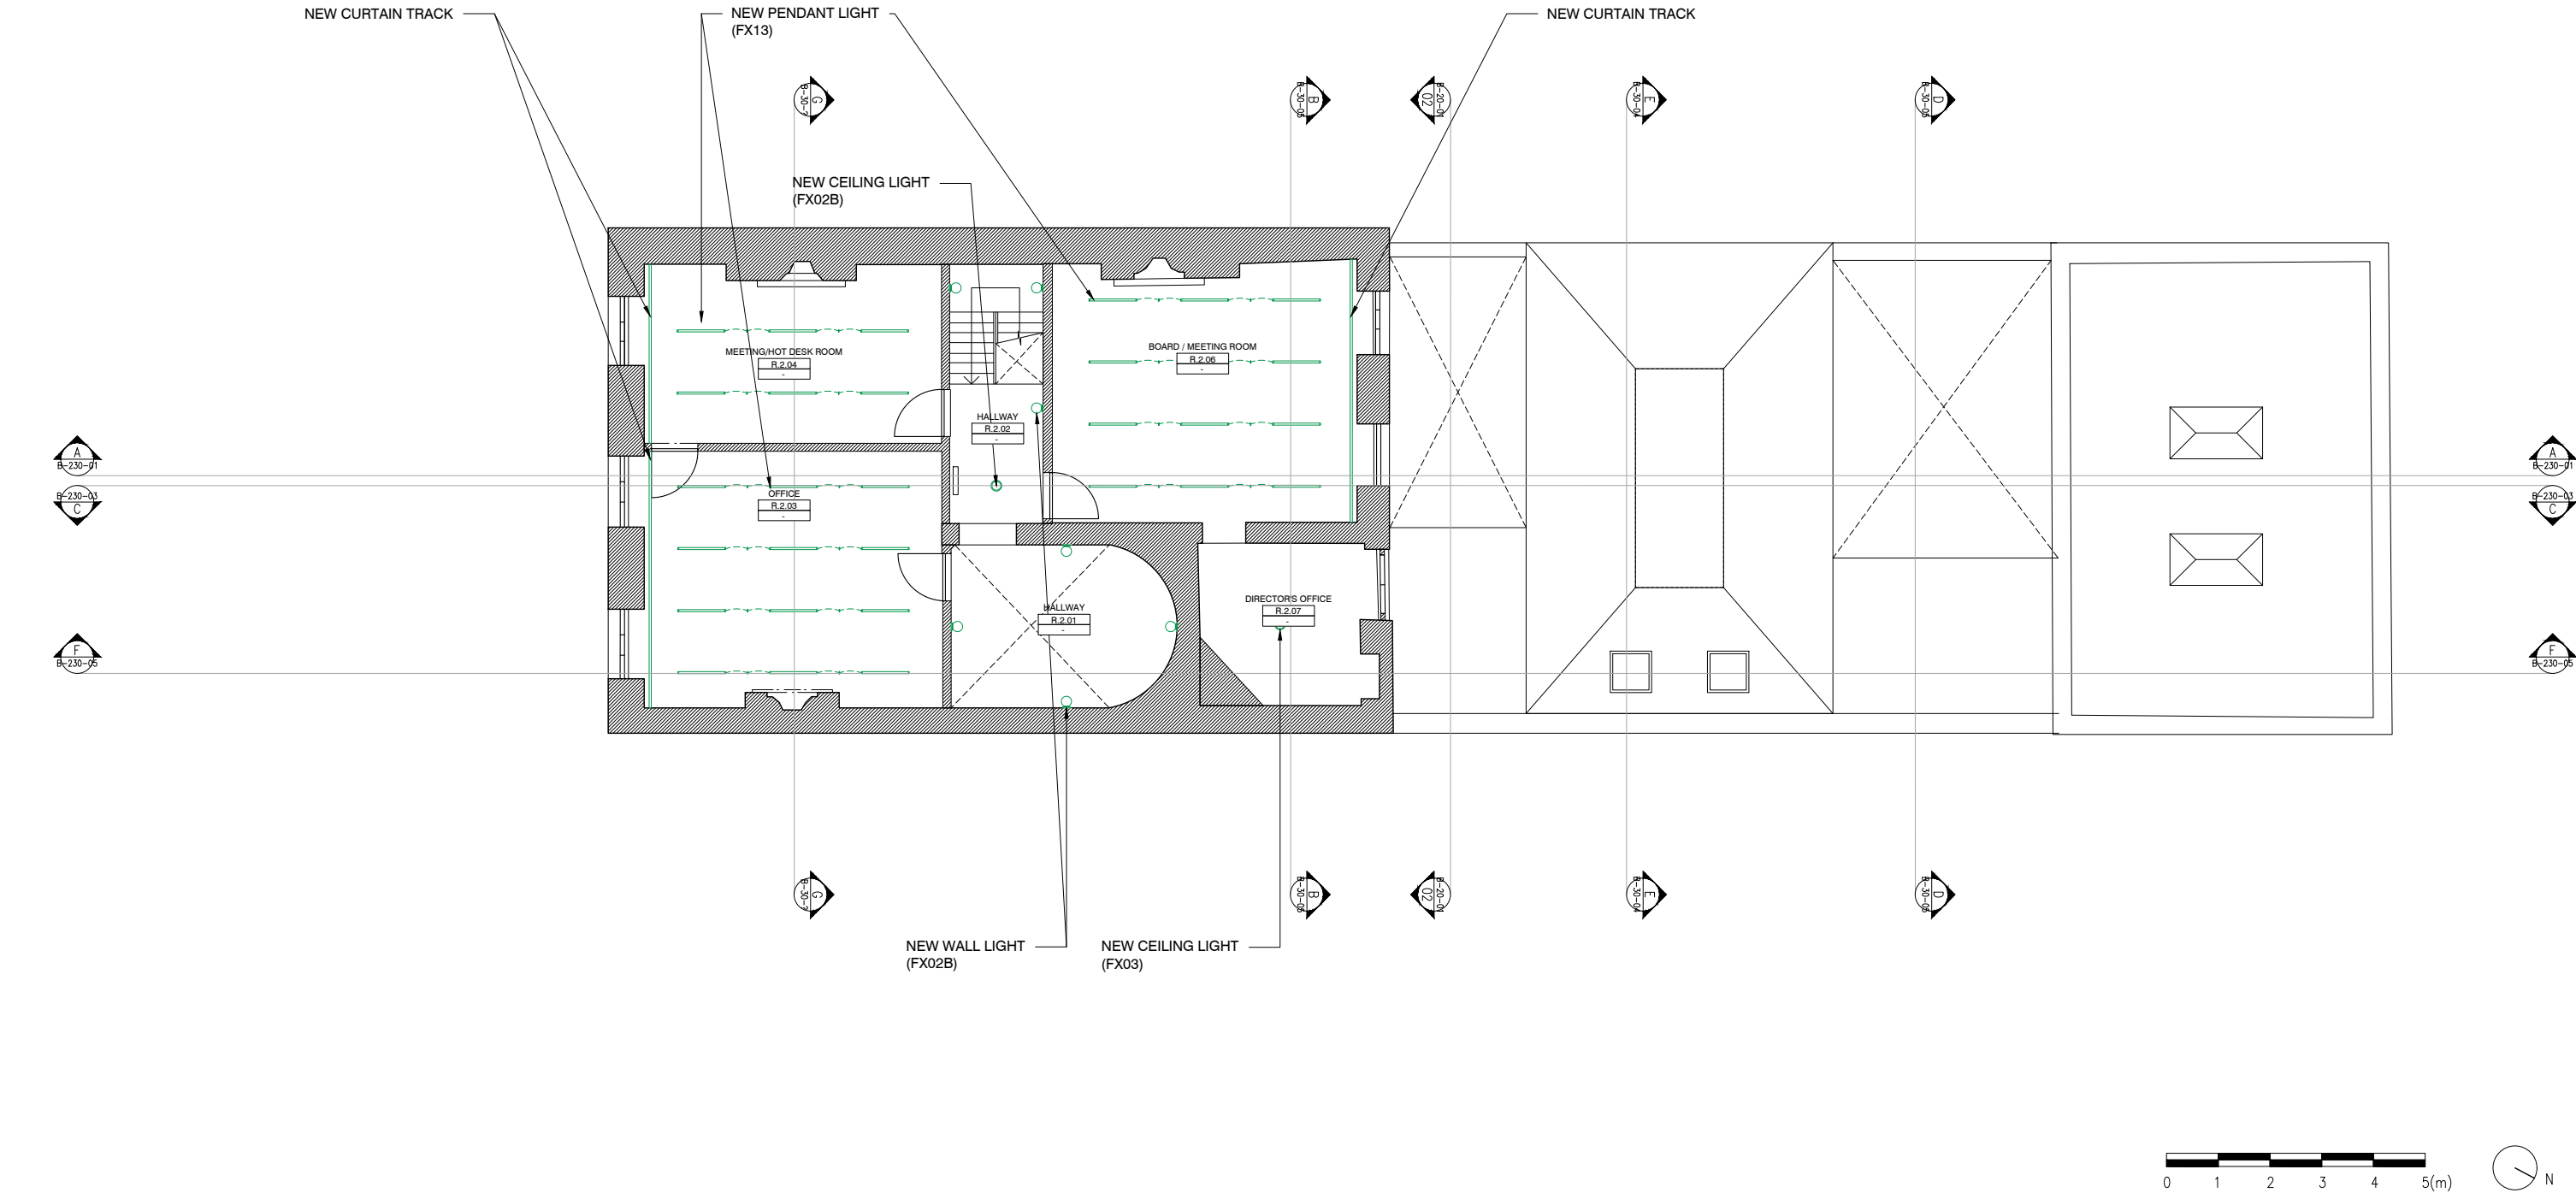

01 PROPOSED RCP - SECOND FLOOR

YDP

BEAU LIMITED
3/F, 3 YU CHAU STREET,
PRINCE EDWARD - HONG KONG
HELLO@BEAU.HK

DO NOT SCALE FROM DRAWINGS.
ALL MEASUREMENTS MUST BE VERIFIED ON SITE.
THE COPYRIGHT OF THIS DRAWING REMAINS WITH THE ARCHITECT.
THIS DRAWING IS NOT VALID FOR CONSTRUCTION PURPOSES UNLESS
EXPRESSLY CERTIFIED.

LEGEND
NEW BUILT

REV	DATE	DESCRIPTION
0	28/02/25	TENDER

PROJECT NUMBER:
2405

PROJECT NAME:
YDP


PROJECT ADDRESS:
19 BEDFORD SQUARE, LONDON WC1B 3HH

DRAWING NAME:
PROPOSED RCP - SECOND FLOOR

STATUS:
DESIGN SUBMISSION

DRAWING NUMBER:

B-240-04

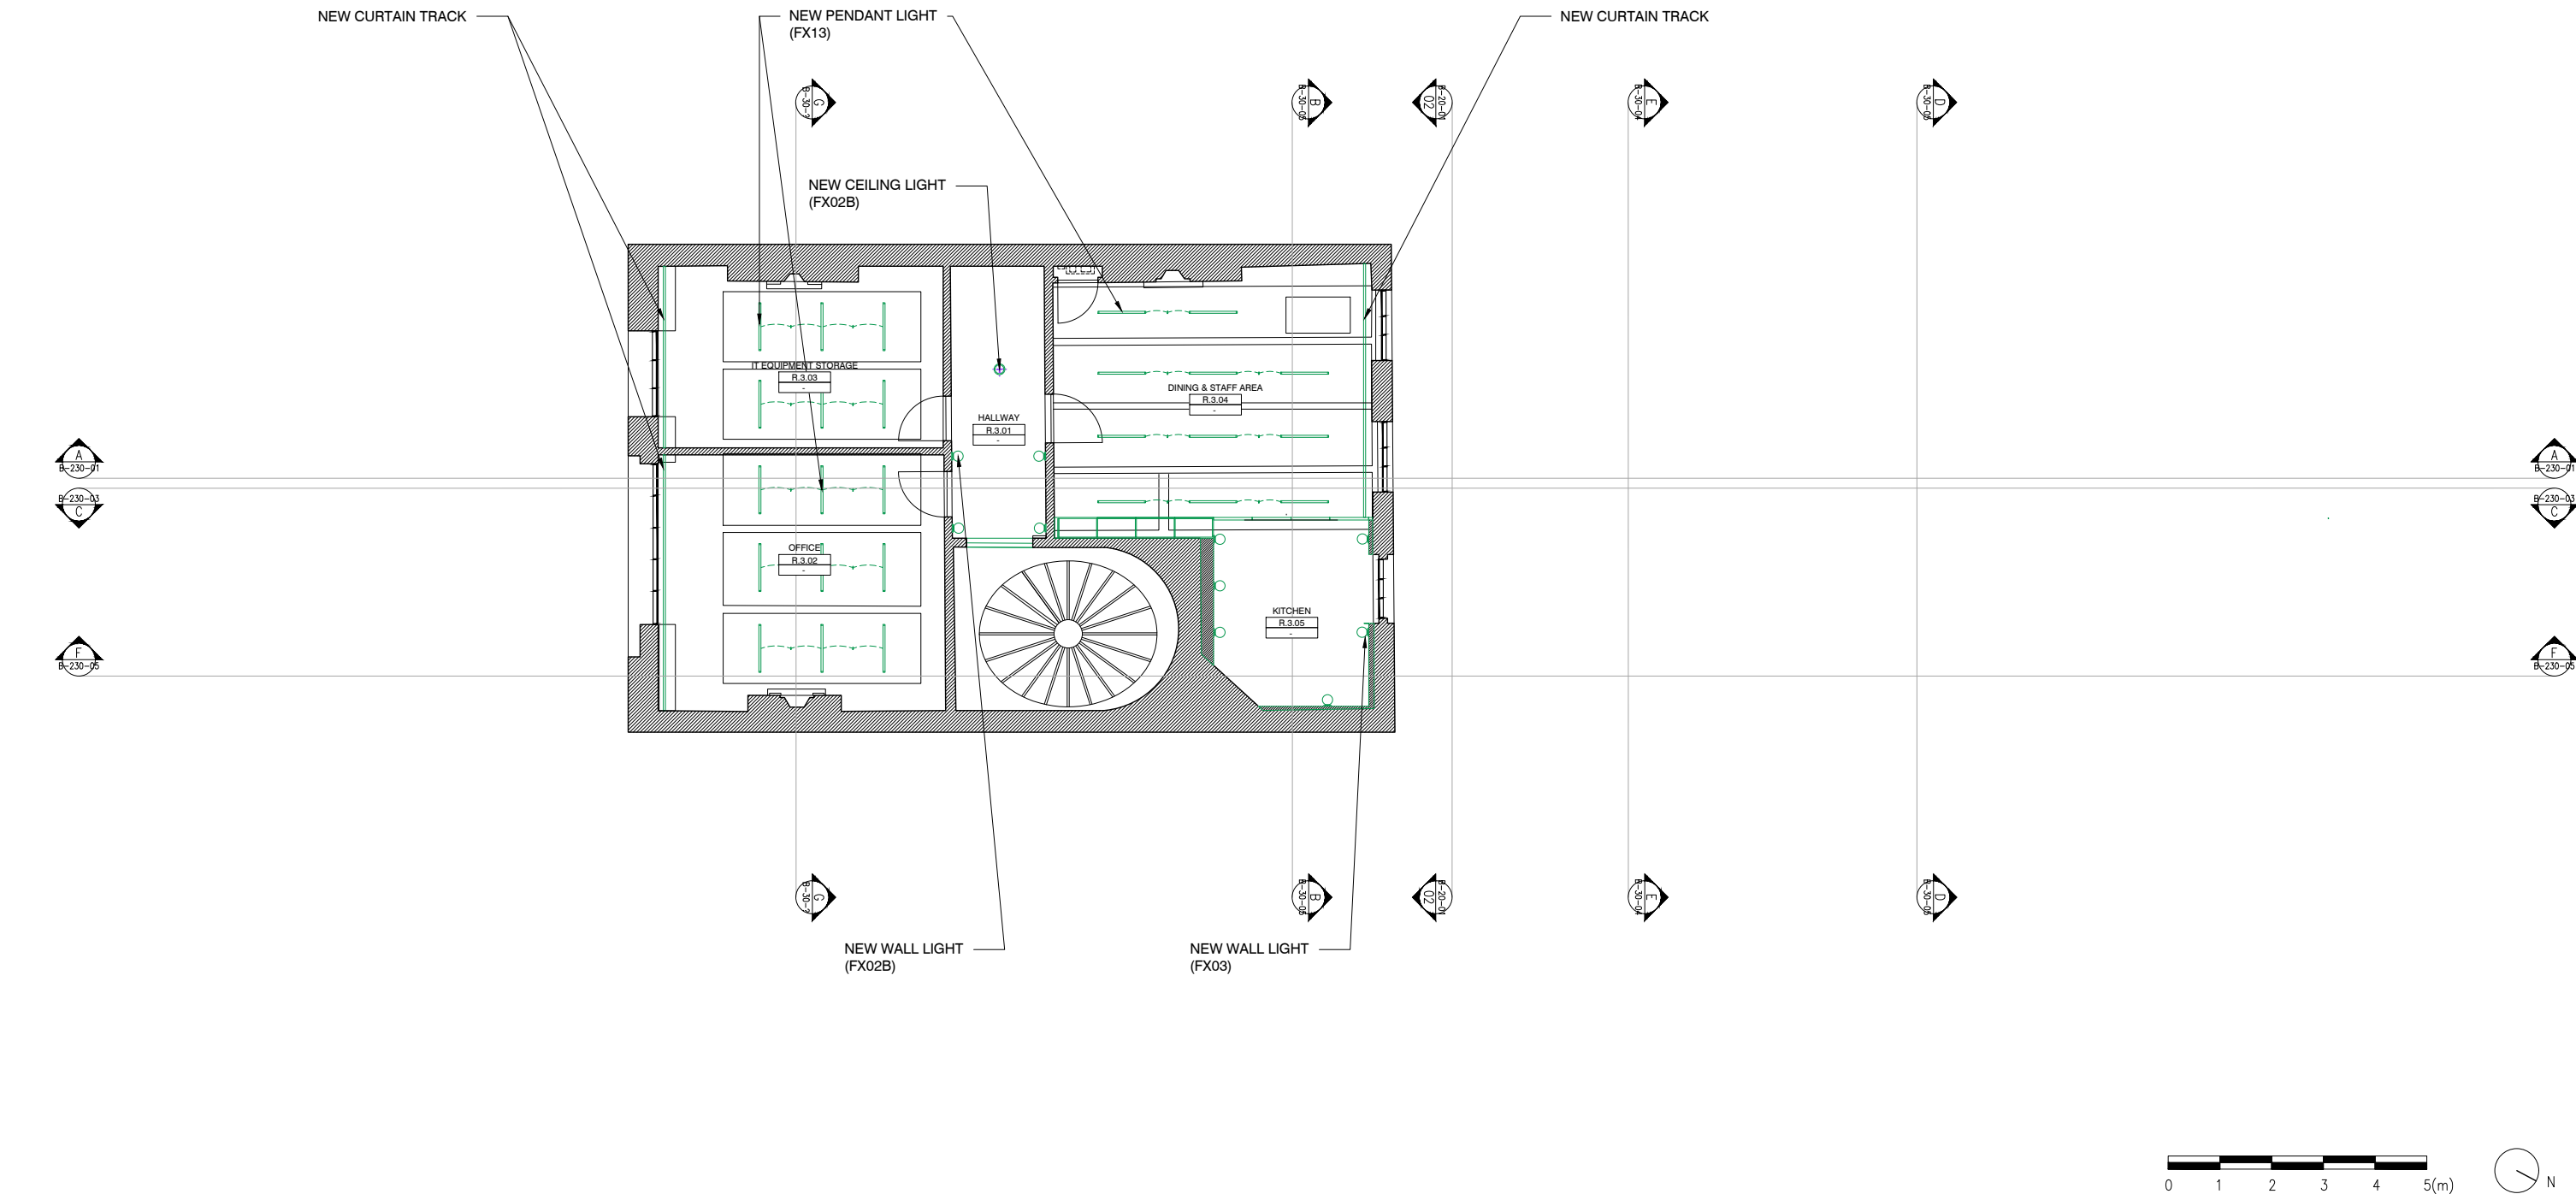

01 PROPOSED RCP - SECOND FLOOR

YDP

BEAU LIMITED
3/F, 3 YU CHAU STREET,
PRINCE EDWARD - HONG KONG
HELLO@BEAU.HK

DO NOT SCALE FROM DRAWINGS.
ALL MEASUREMENTS MUST BE VERIFIED ON SITE.
THE COPYRIGHT OF THIS DRAWING REMAINS WITH THE ARCHITECT.
THIS DRAWING IS NOT VALID FOR CONSTRUCTION PURPOSES UNLESS
EXPRESSLY CERTIFIED.

LEGEND
NEW BUILT

0	28/02/25	TENDER
REV	DATE	DESCRIPTION

PROJECT NUMBER:
2405

PROJECT NAME:
YDP

PROJECT ADDRESS:
19 BEDFORD SQUARE, LONDON WC1B 3HH

DRAWING NAME:
PROPOSED RCP - THIRD FLOOR

STATUS:
DESIGN SUBMISSION

DRAWING NUMBER:

B-240-05