




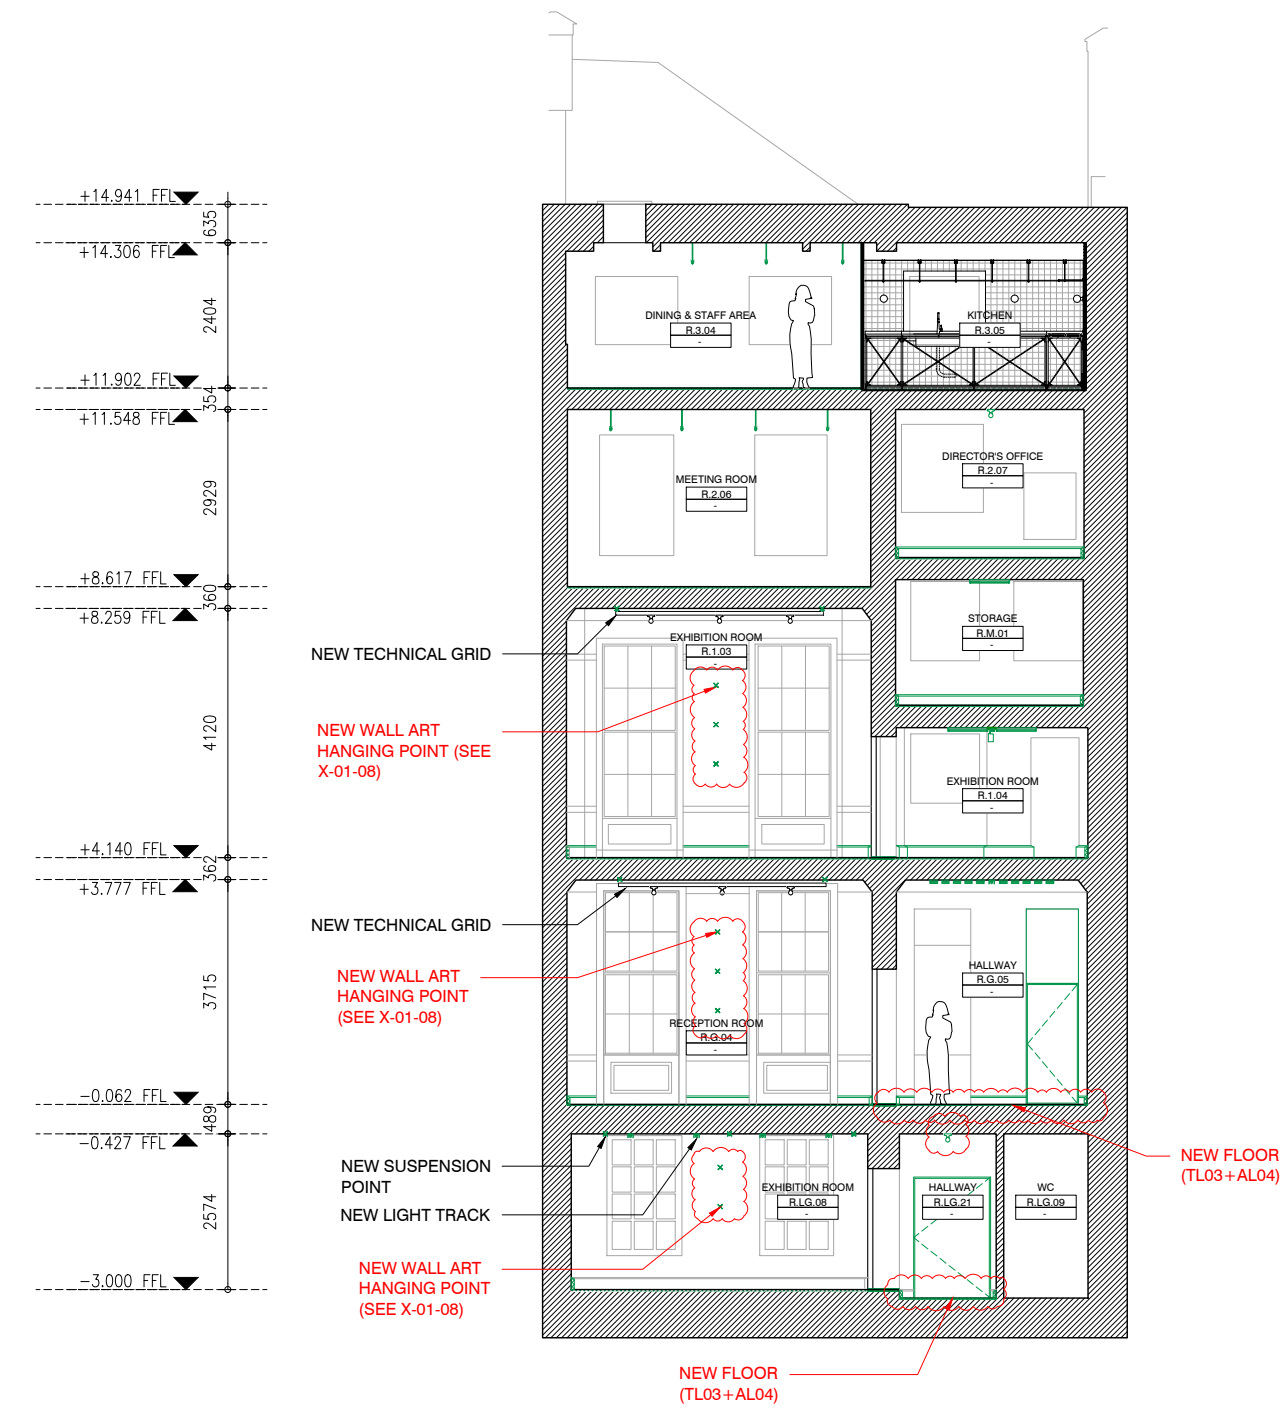

SECTION B-B

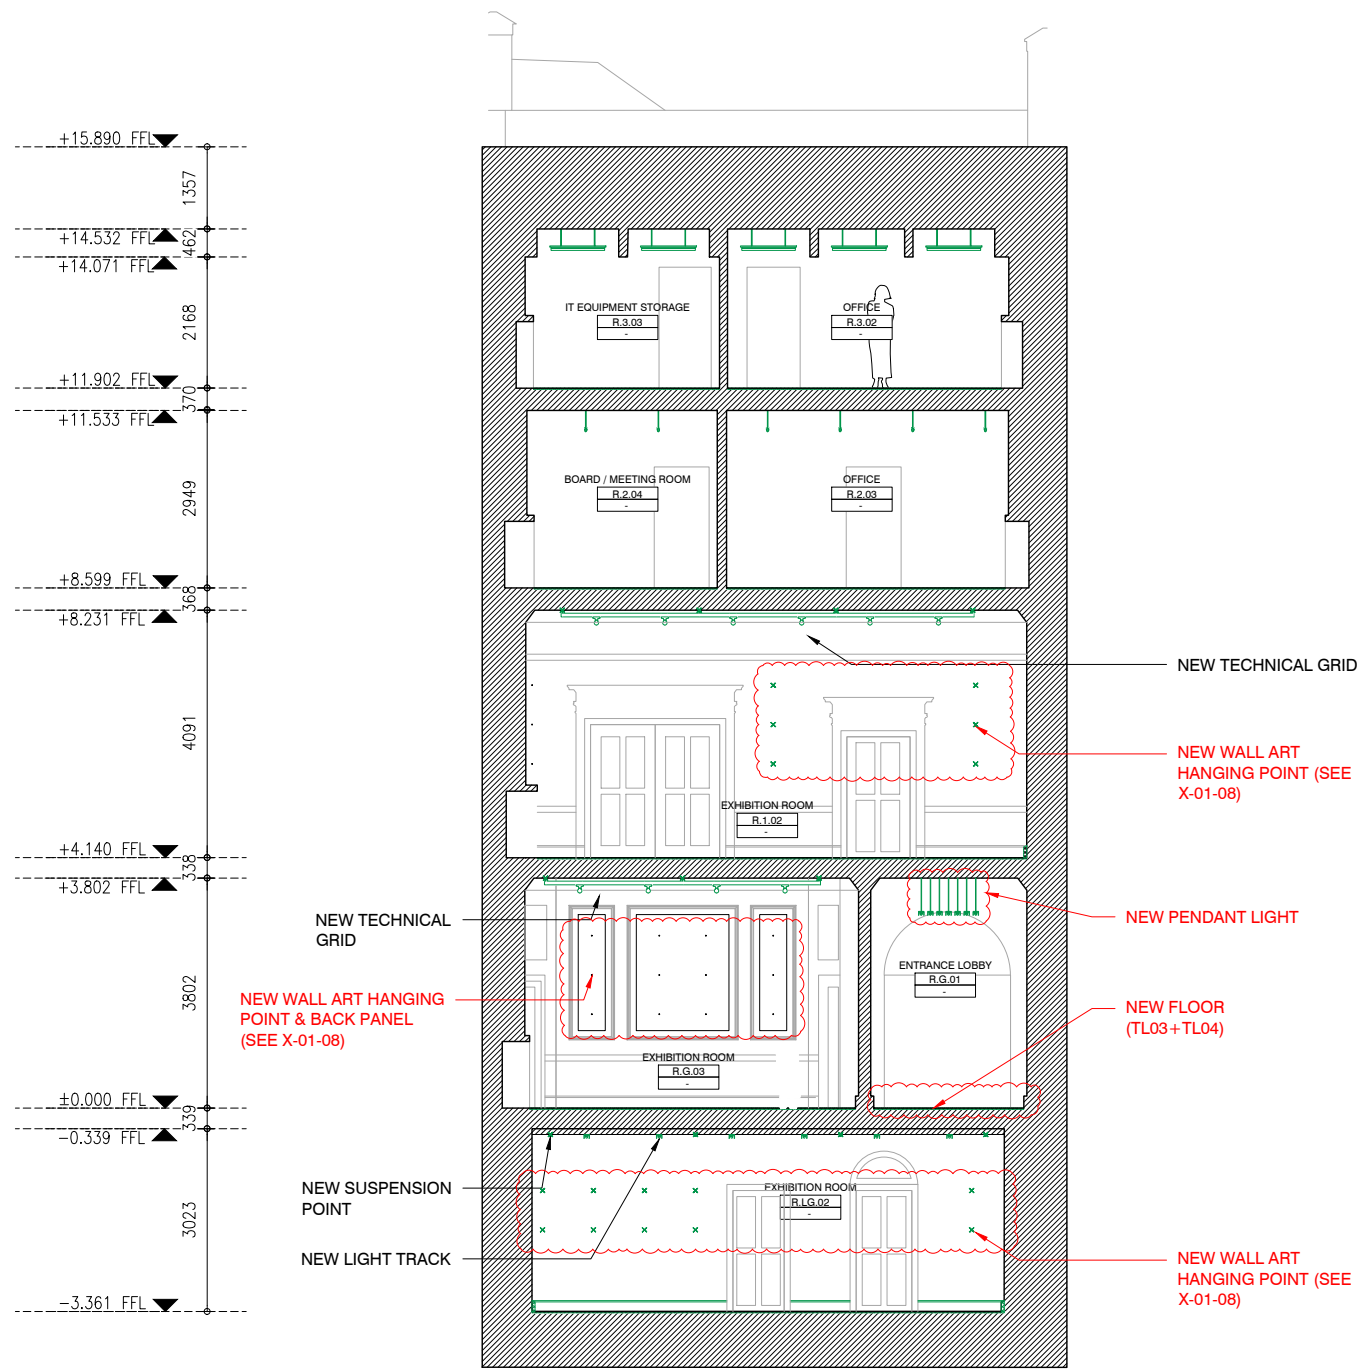

SECTION G-G

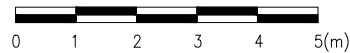

01 PROPOSED SECTION B-B & G-G

SCALE: 1/125 (A3)

YDP

BEAU LIMITED
3/F, 3 YU CHAU STREET,
PRINCE EDWARD - HONG KONG
HELLO@BEAU.HK

DO NOT SCALE FROM DRAWINGS.
ALL MEASUREMENTS MUST BE VERIFIED ON SITE.
THE COPYRIGHT OF THIS DRAWING REMAINS WITH THE ARCHITECT.
THIS DRAWING IS NOT VALID FOR CONSTRUCTION PURPOSES UNLESS
EXPRESSLY CERTIFIED.

LEGEND
NEW BUILT

1	28/04/25	DESIGN UPDATE
0	28/02/25	TENDER
REV	DATE	DESCRIPTION

PROJECT NUMBER:
2405

PROJECT NAME:
YDP


PROJECT ADDRESS:
19 BEDFORD SQUARE, LONDON WC1B 3HH

DRAWING NAME:
PROPOSED SECTION B-B & G-G

STATUS:
TENDER SUBMISSION

DRAWING NUMBER:

B-230-02

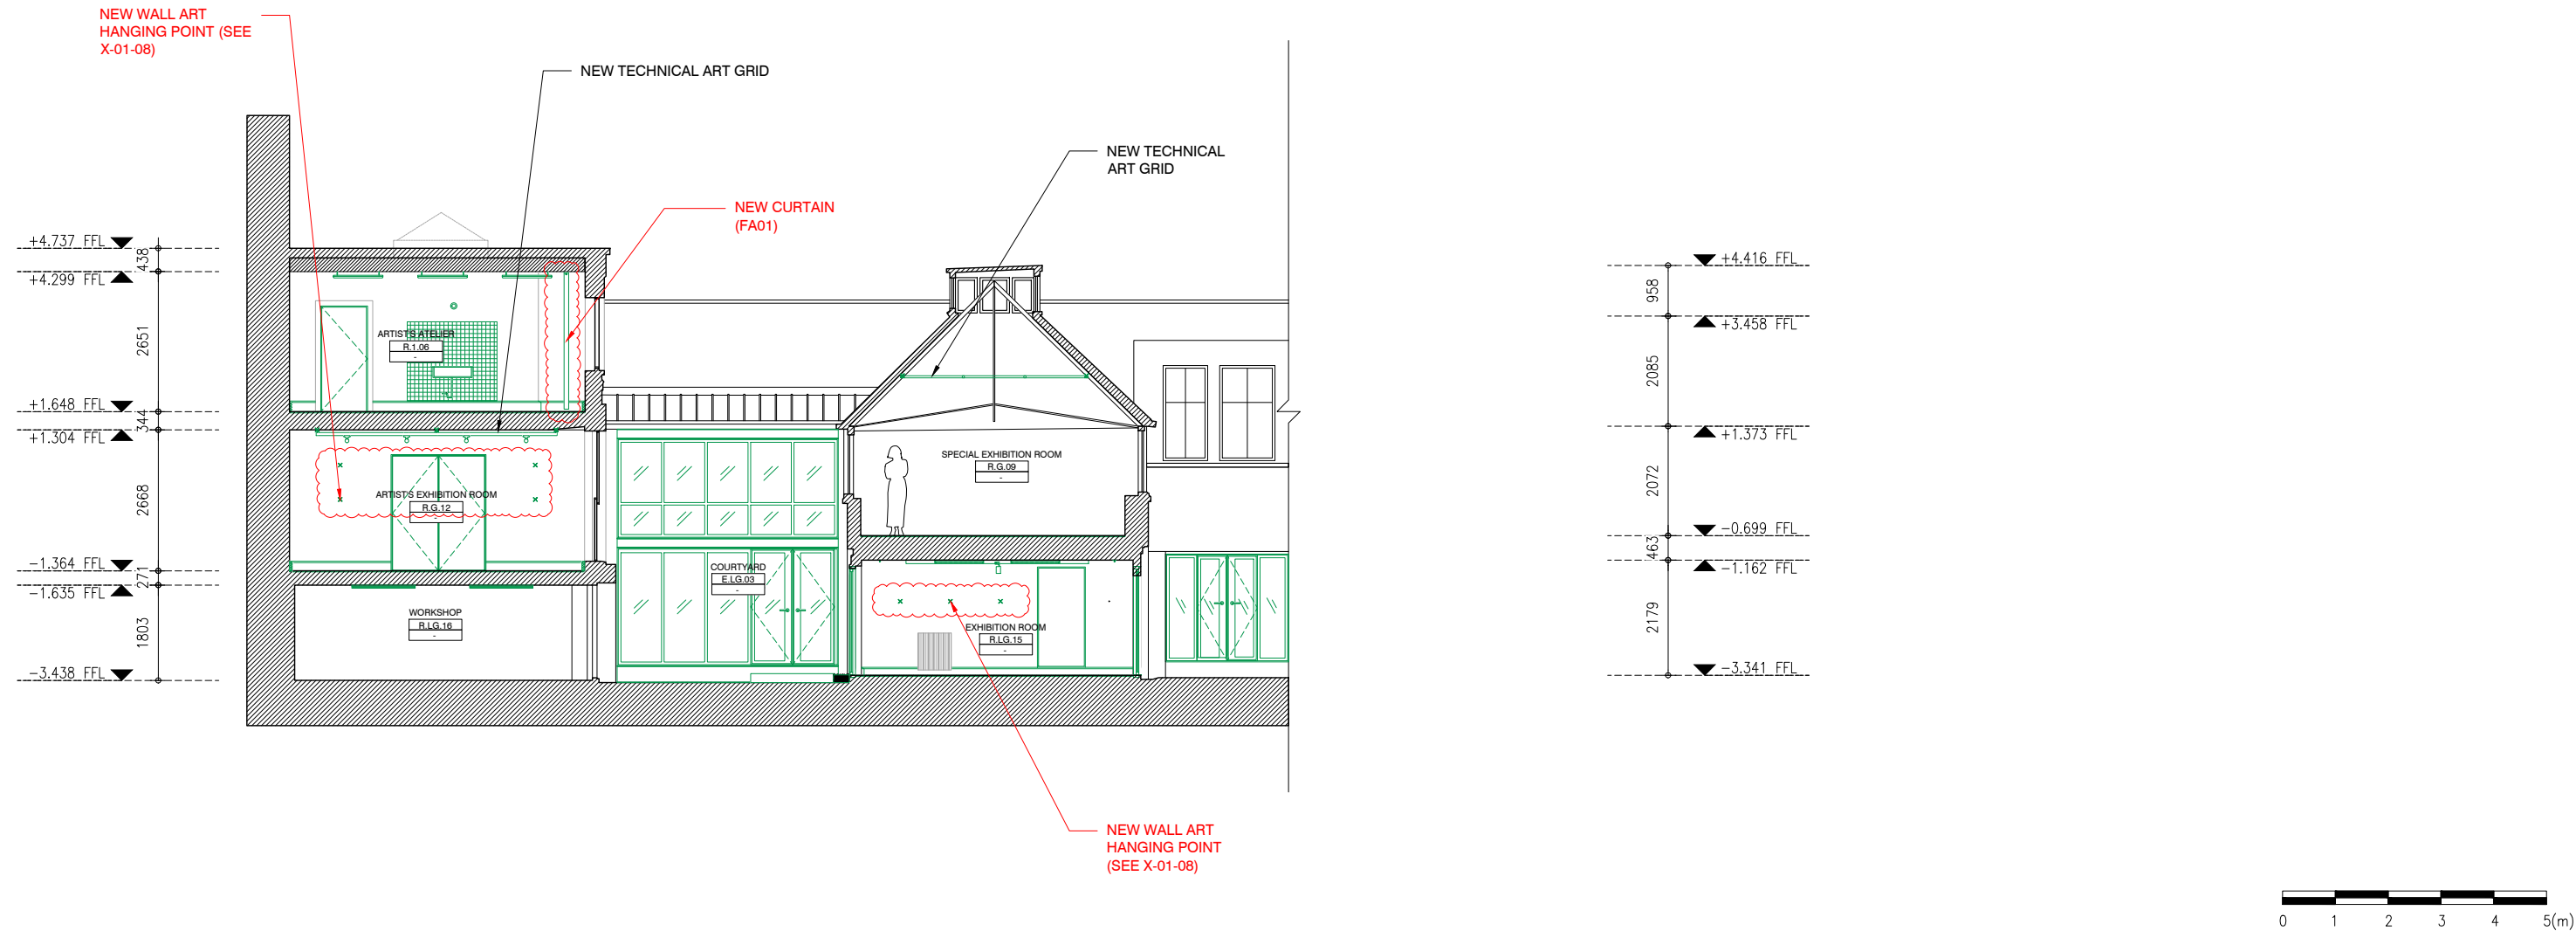

01 PROPOSED SECTION C-C

YDP



BEAU LIMITED
3/F, 3 YU CHAU STREET,
PRINCE EDWARD - HONG KONG
HELLO@BEAU.HK

DO NOT SCALE FROM DRAWINGS.
ALL MEASUREMENTS MUST BE VERIFIED ON SITE.
THE COPYRIGHT OF THIS DRAWING REMAINS WITH THE ARCHITECT.
THIS DRAWING IS NOT VALID FOR CONSTRUCTION PURPOSES UNLESS
EXPRESSLY CERTIFIED.

LEGEND
NEW BUILT

1	28/04/25	DESIGN UPDATE
0	28/02/25	TENDER
REV	DATE	DESCRIPTION

PROJECT NUMBER:
2405

PROJECT NAME:
YDP


PROJECT ADDRESS:
19 BEDFORD SQUARE, LONDON WC1B 3HH

DRAWING NAME:
PROPOSED SECTION C-C


STATUS:
TENDER SUBMISSION

DRAWING NUMBER:


B-230-03

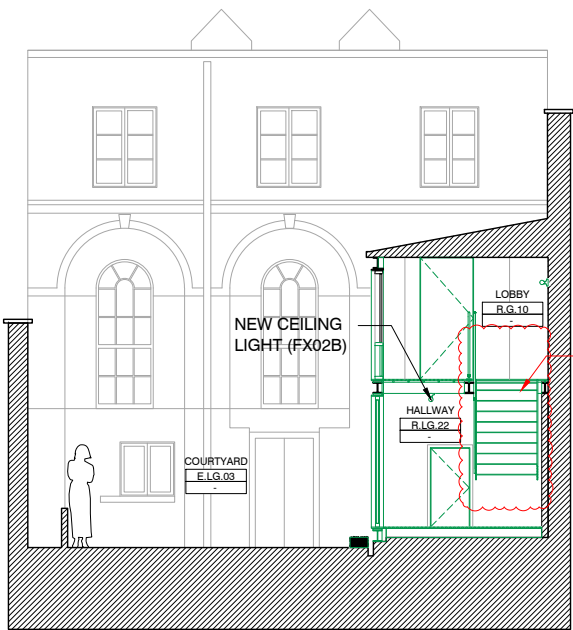


SECTION D-D

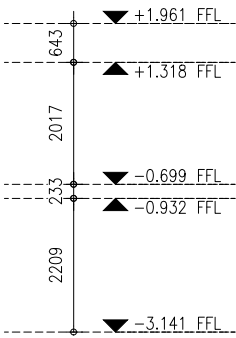

NEW PAINTED METAL
STAIR & HANDRAIL
(DESIGN UPDATED)

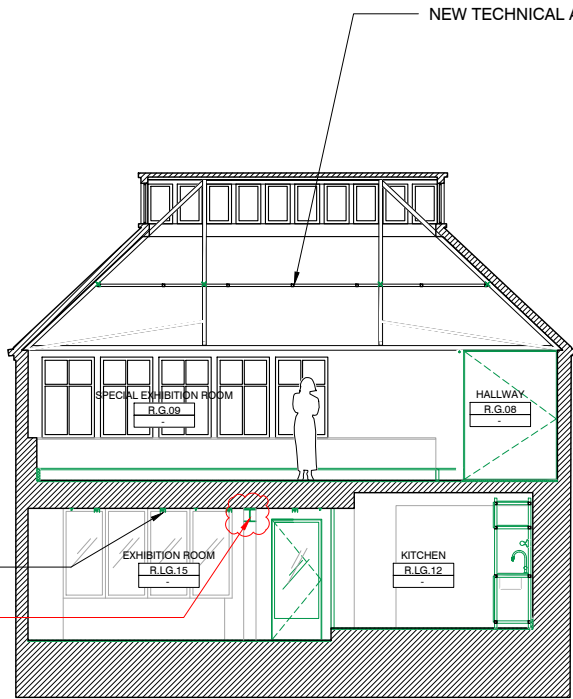

SECTION E-E

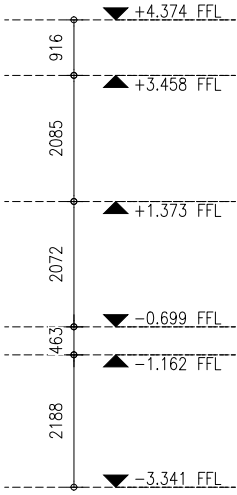

01 PROPOSED SECTION D-D & E-E

YDP

BEAU LIMITED
3/F, 3 YU CHAU STREET,
PRINCE EDWARD - HONG KONG
HELLO@BEAU.HK

DO NOT SCALE FROM DRAWINGS.
ALL MEASUREMENTS MUST BE VERIFIED ON SITE.
THE COPYRIGHT OF THIS DRAWING REMAINS WITH THE ARCHITECT.
THIS DRAWING IS NOT VALID FOR CONSTRUCTION PURPOSES UNLESS
EXPRESSLY CERTIFIED.

LEGEND
NEW BUILT

REV	DATE	DESCRIPTION
1	28/04/25	DESIGN UPDATE
0	28/02/25	TENDER

PROJECT NUMBER:
2405

PROJECT NAME:
YDP


PROJECT ADDRESS:
19 BEDFORD SQUARE, LONDON WC1B 3HH

DRAWING NAME:
PROPOSED SECTION D-D & E-E

STATUS:
TENDER SUBMISSION

DRAWING NUMBER:

B-230-04

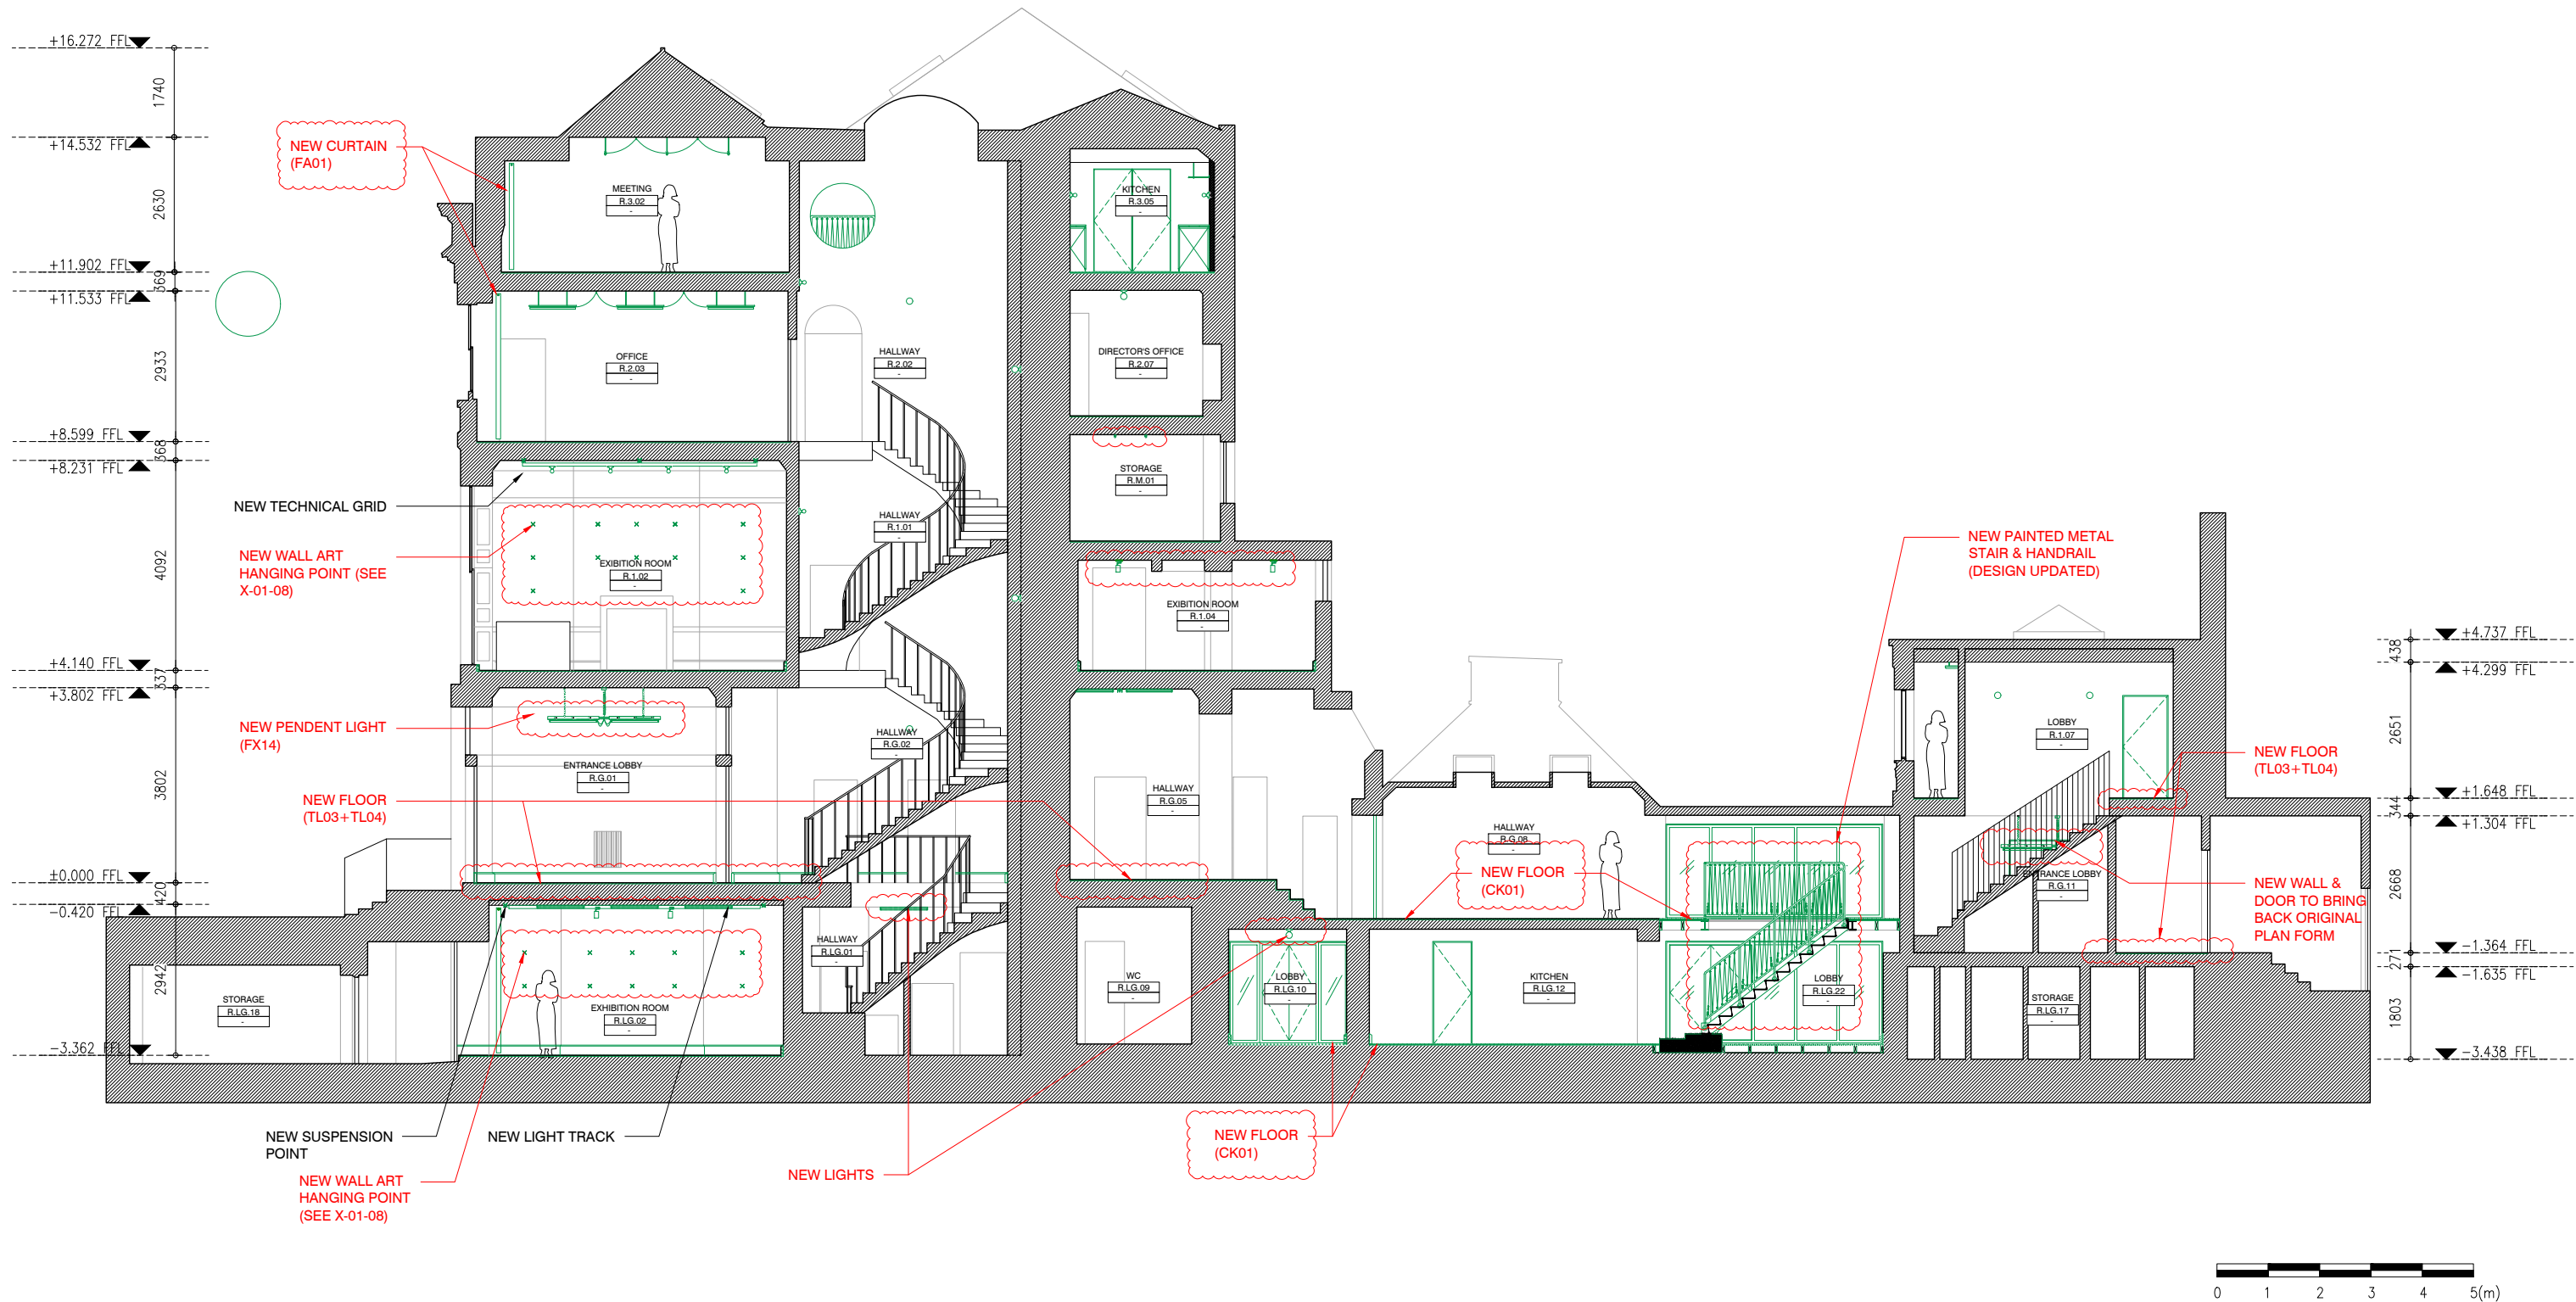

01 PROPOSED SECTION F-F

YDP

LEGEND
NEW BUILT

1	28/04/25	DESIGN UPDATE
0	28/02/25	TENDER
REV	DATE	DESCRIPTION

PROJECT NUMBER:
2405

PROJECT NAME:
YDP

PROJECT ADDRESS:
19 BEDFORD SQUARE, LONDON WC1B 3HH

DRAWING NAME:
PROPOSED SECTION F-F

STATUS:
TENDER SUBMISSION

DRAWING NUMBER:

B-230-05