
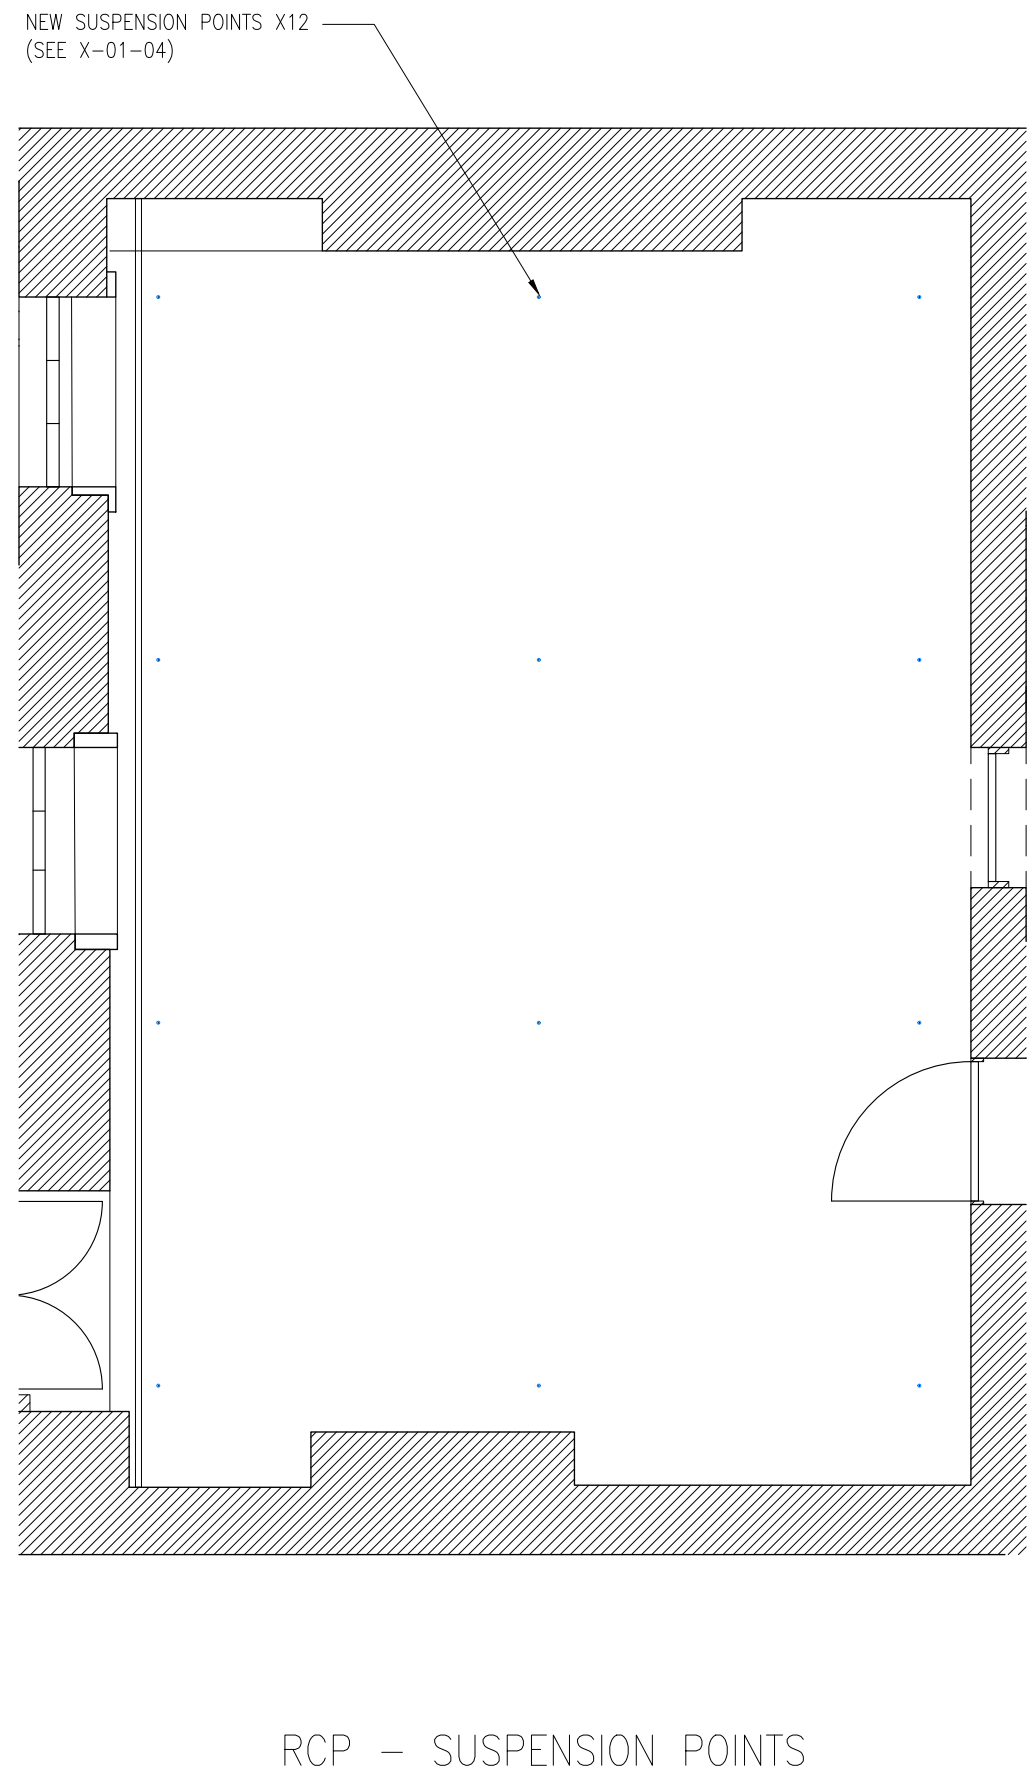


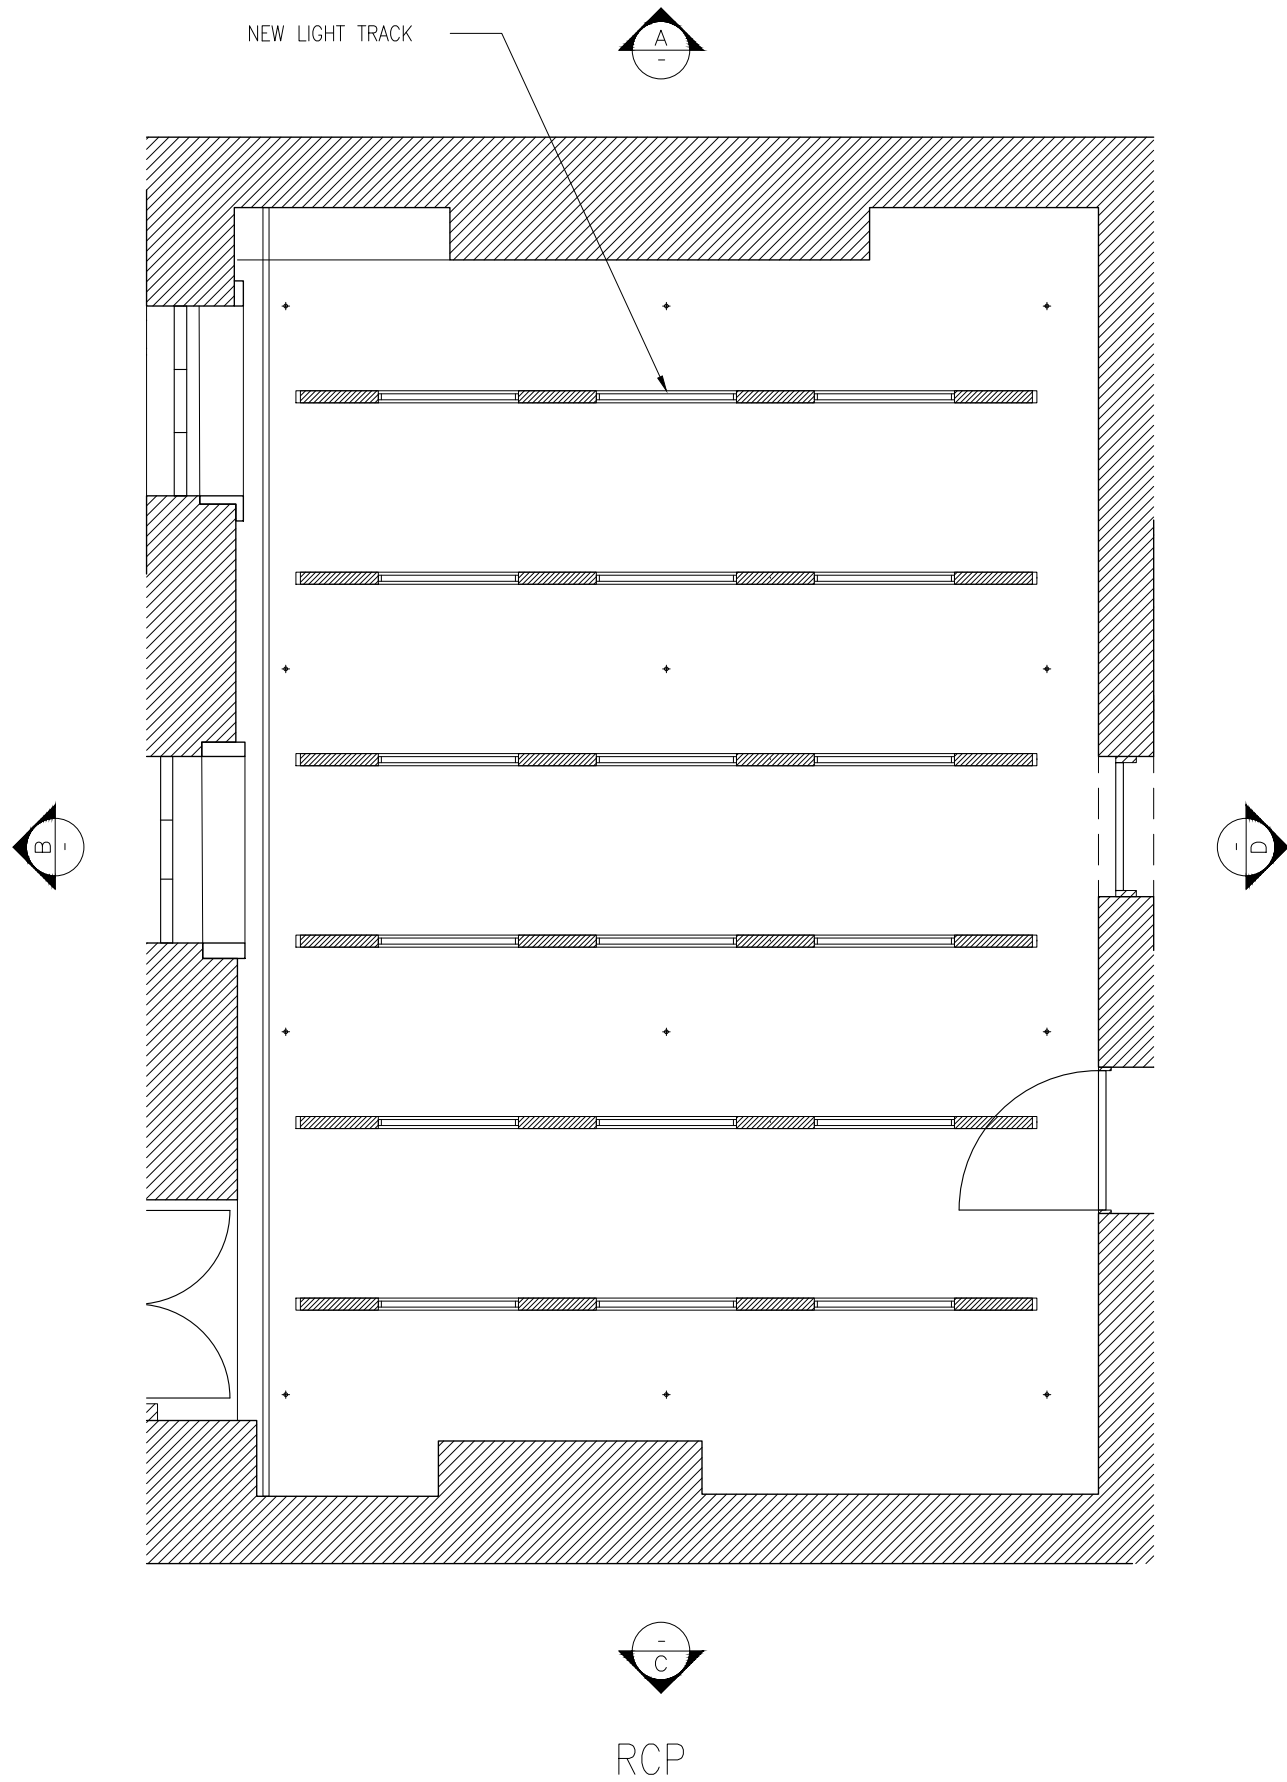

01 R.LG.02 RCP
SCALE: 1/50 (A3)
YDP

BEAU LIMITED
3/F, 3 YU CHAU STREET,
PRINCE EDWARD - HONG KONG
HELLO@BEAU.HK

DO NOT SCALE FROM DRAWINGS.
ALL MEASUREMENTS MUST BE VERIFIED ON SITE.
THE COPYRIGHT OF THIS DRAWING REMAINS WITH THE ARCHITECT.
THIS DRAWING IS NOT VALID FOR CONSTRUCTION PURPOSES UNLESS
EXPRESSLY CERTIFIED.

LEGEND

REV	DATE	DESCRIPTION
1	28/04/25	DESIGN UPDATE
0	28/02/25	TENDER

PROJECT NUMBER:
2405

PROJECT NAME:
YDP


PROJECT ADDRESS:
19 BEDFORD SQUARE, LONDON WC1B 3HH

DRAWING NAME:


STATUS:

DRAWING NUMBER:


EL-01-01

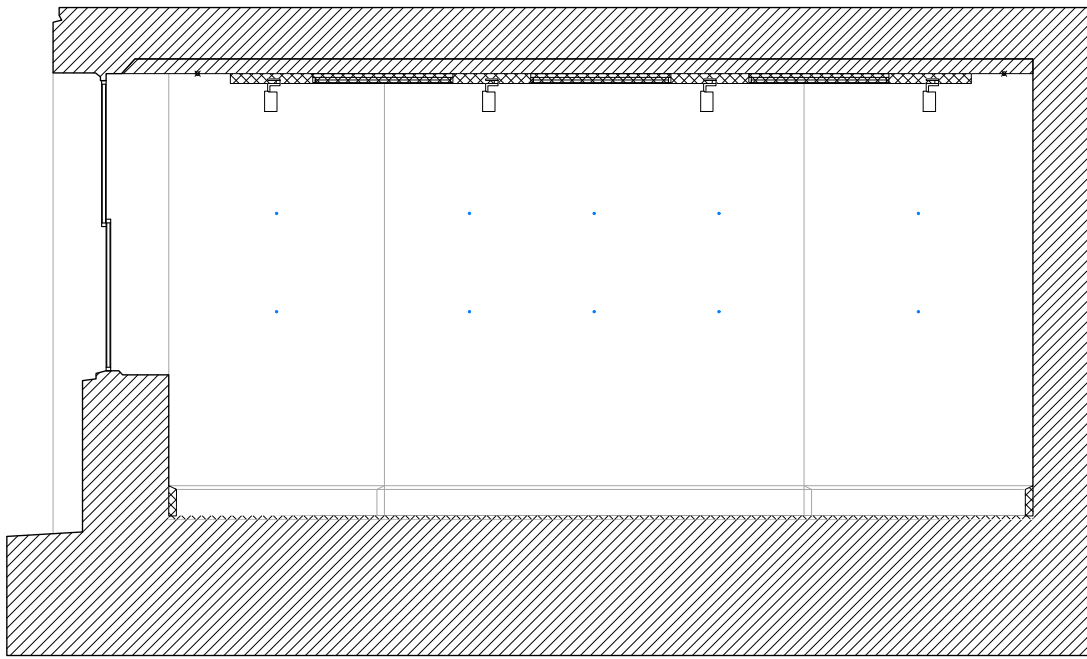


ELEVATION A

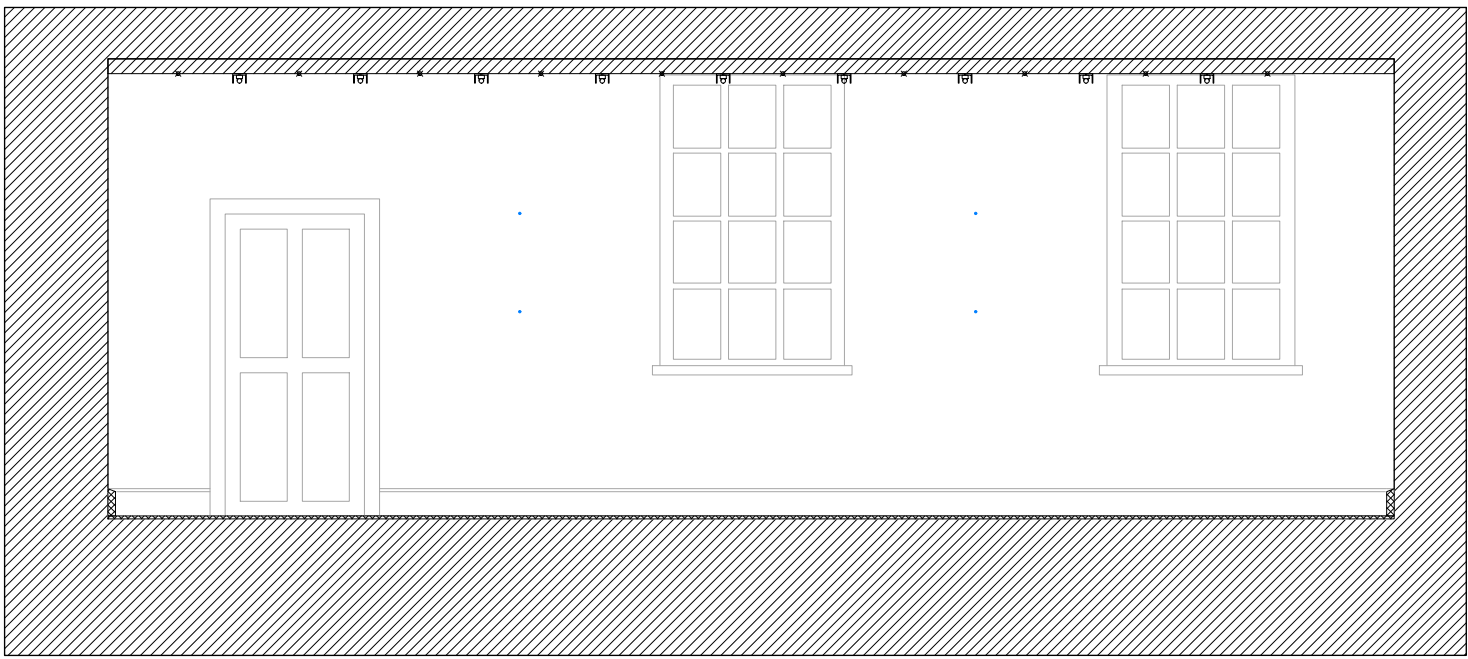

ELEVATION B

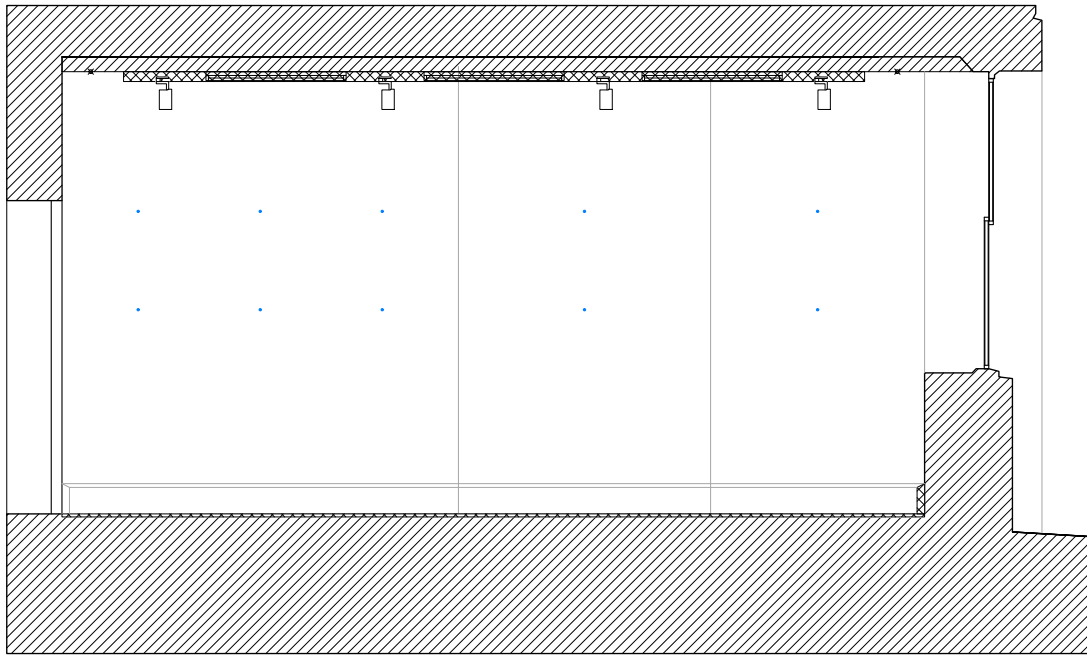

ELEVATION C

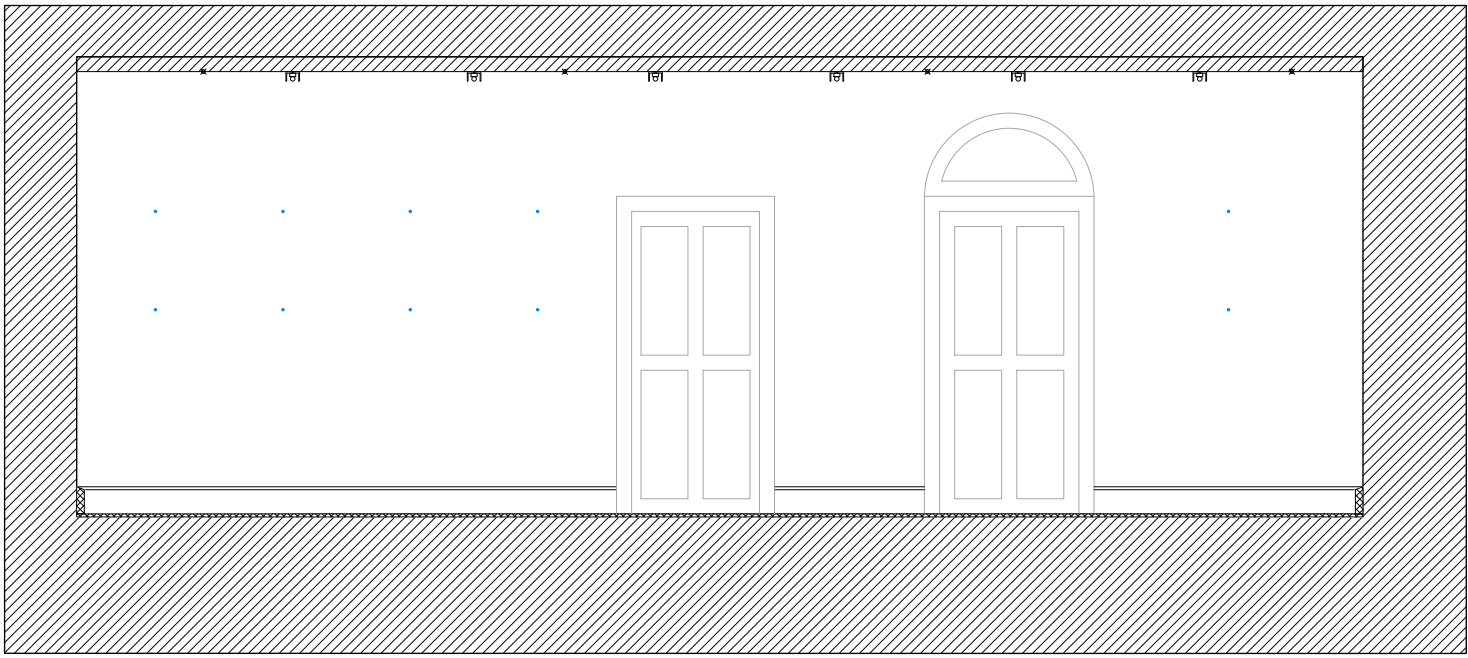

ELEVATION D

NUMBER OF HANGING POINTS: 34

01 R.LG.02 ELEVATIONS

YDP



BEAU LIMITED
3/F, 3 YU CHAU STREET,
PRINCE EDWARD - HONG KONG
HELLO@BEAU.HK

DO NOT SCALE FROM DRAWINGS.
ALL MEASUREMENTS MUST BE VERIFIED ON SITE.
THE COPYRIGHT OF THIS DRAWING REMAINS WITH THE ARCHITECT.
THIS DRAWING IS NOT VALID FOR CONSTRUCTION PURPOSES UNLESS
EXPRESSLY CERTIFIED.

LEGEND

REV	DATE	DESCRIPTION
1	28/04/25	DESIGN UPDATE
0	28/02/25	TENDER

PROJECT NUMBER:
2405

PROJECT NAME:
YDP


PROJECT ADDRESS:
19 BEDFORD SQUARE, LONDON WC1B 3HH

DRAWING NAME:


STATUS:

DRAWING NUMBER:


EL-01-02

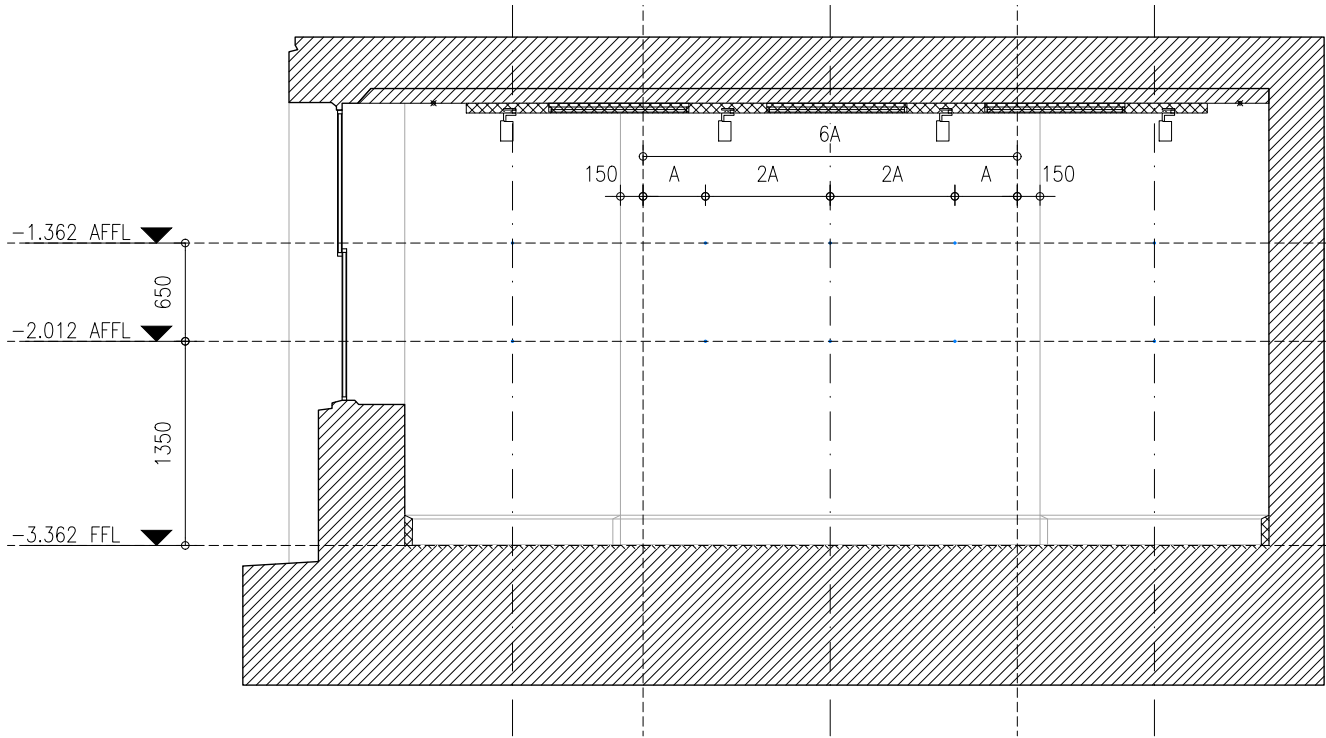


ELEVATION A

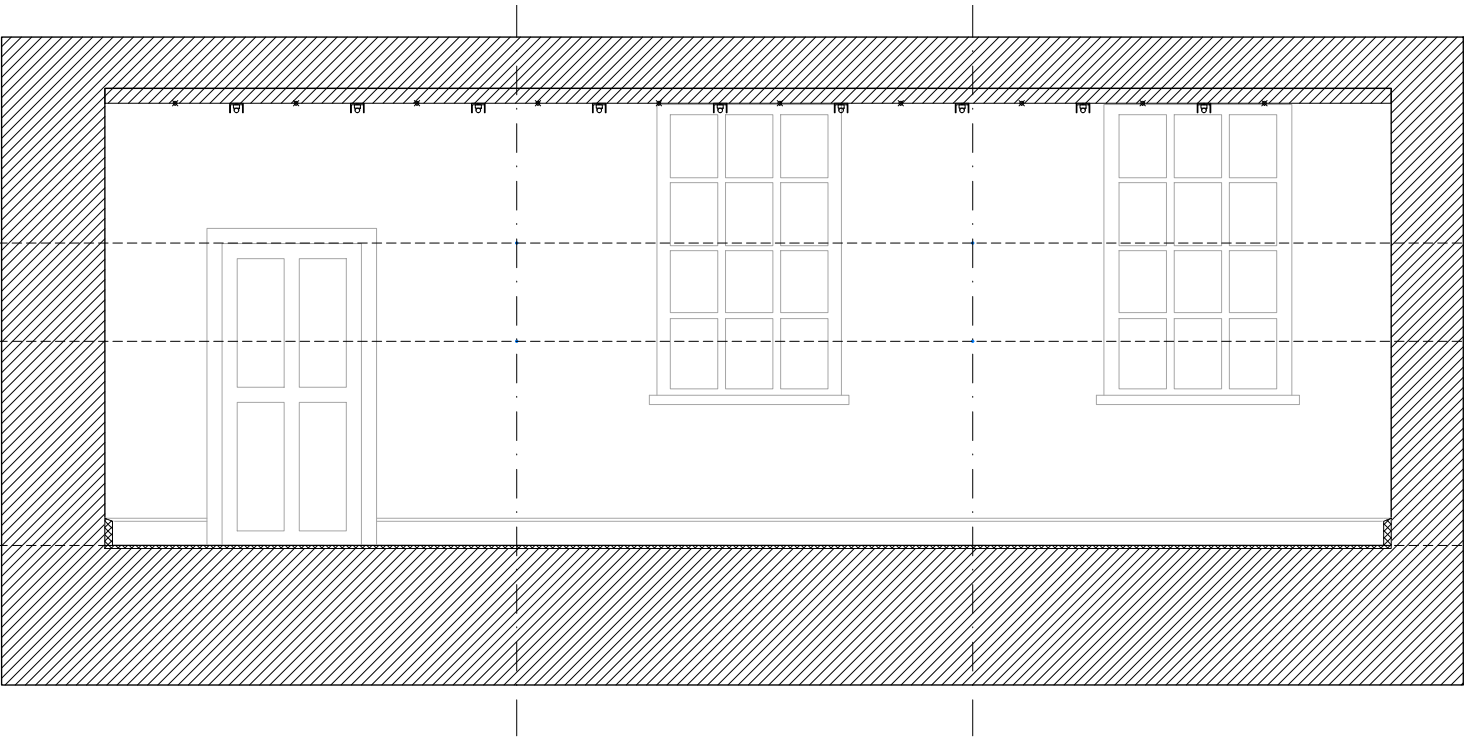

ELEVATION B

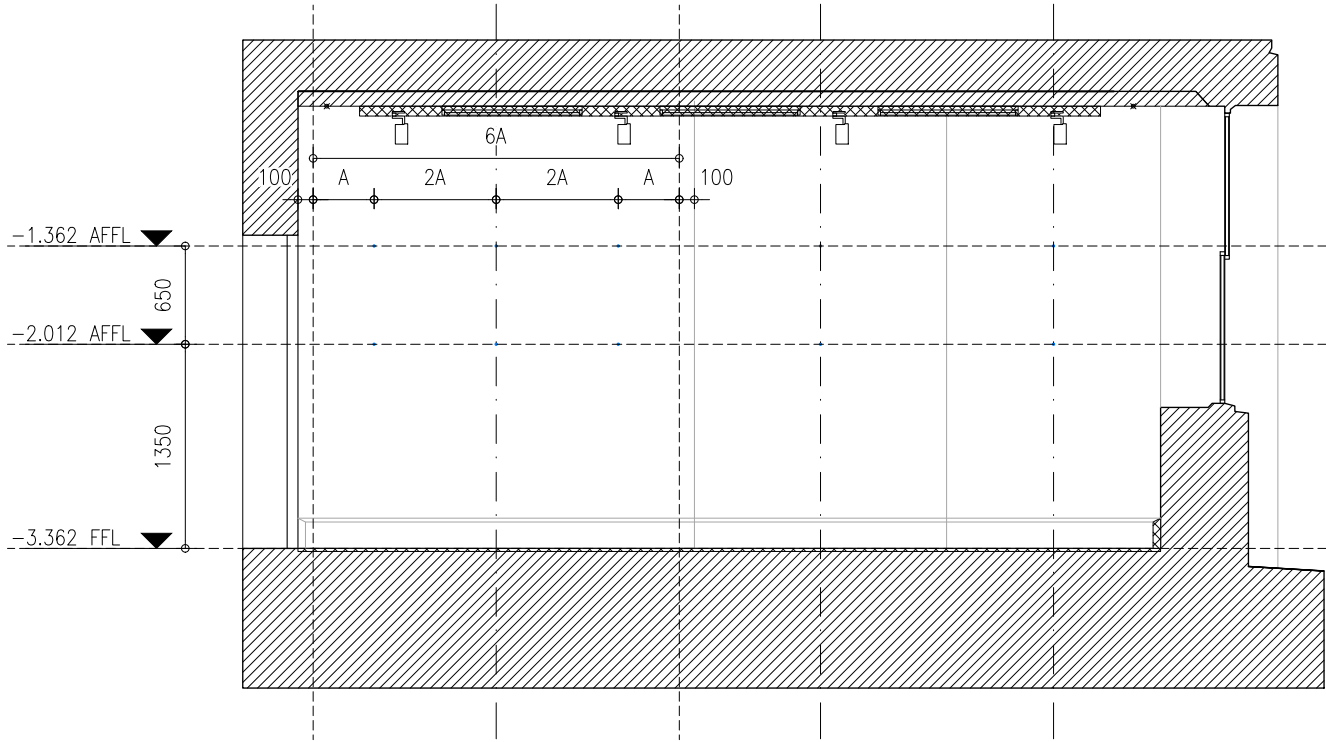

ELEVATION C

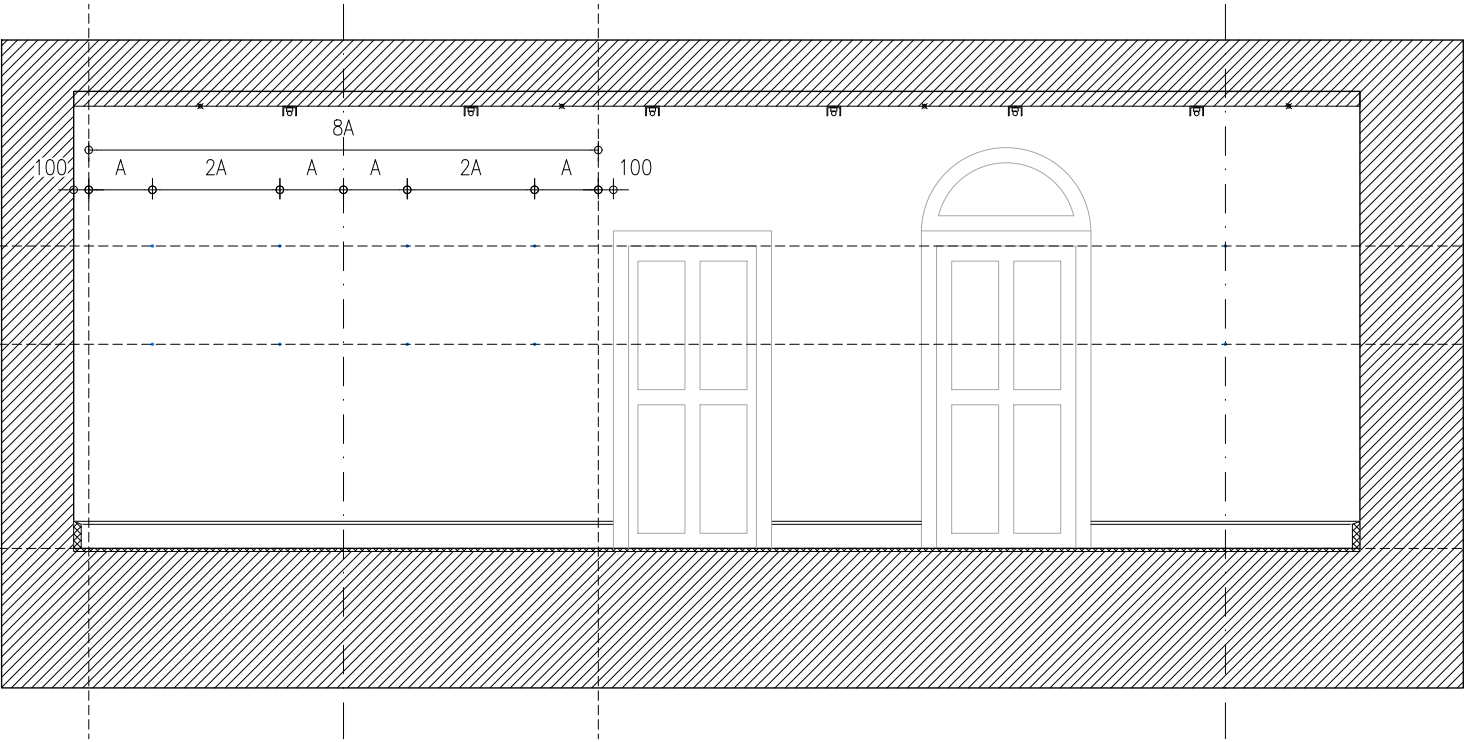

ELEVATION D

01 R.LG.02 ELEVATIONS - WITH DIMENSIONS

YDP

BEAU LIMITED
3/F, 3 YU CHAU STREET,
PRINCE EDWARD - HONG KONG
HELLO@BEAU.HK

DO NOT SCALE FROM DRAWINGS.
ALL MEASUREMENTS MUST BE VERIFIED ON SITE.
THE COPYRIGHT OF THIS DRAWING REMAINS WITH THE ARCHITECT.
THIS DRAWING IS NOT VALID FOR CONSTRUCTION PURPOSES UNLESS
EXPRESSLY CERTIFIED.

LEGEND

REV	DATE	DESCRIPTION
1	28/04/25	DESIGN UPDATE
0	28/02/25	TENDER

PROJECT NUMBER:
2405

PROJECT NAME:
YDP

PROJECT ADDRESS:
19 BEDFORD SQUARE, LONDON WC1B 3HH


DRAWING NAME:

STATUS:

DRAWING NUMBER:


EL-01-02(2)

NEW LIGHT TRACK

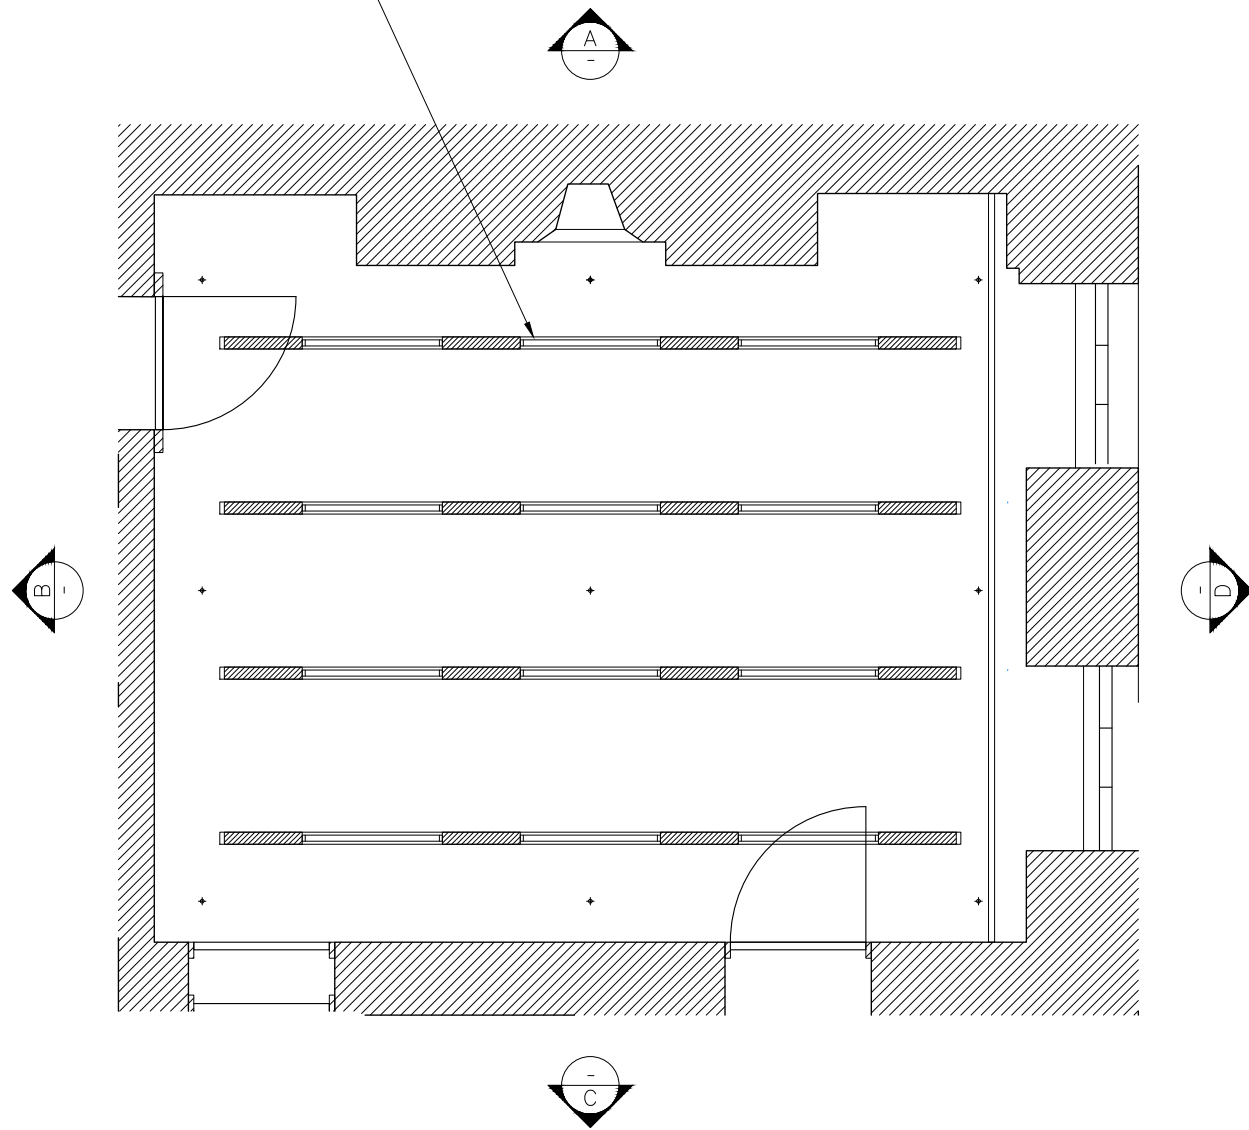

RCP

NEW SUSPENSION POINTS X9
(SEE X-01-04)

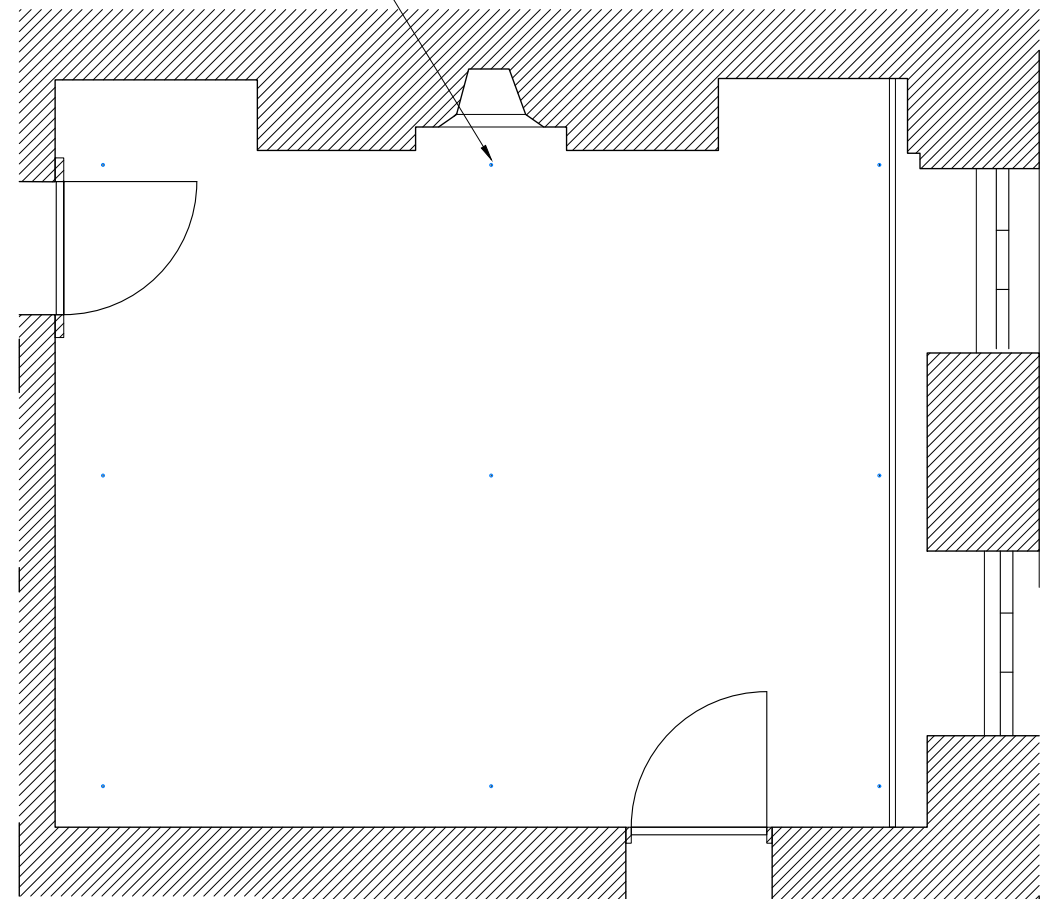

RCP - SUSPENSION POINTS

01 R.LG.08 RCP

SCALE: 1/50 (A3)

YDP



BEAU LIMITED
3/F, 3 YU CHAU STREET,
PRINCE EDWARD - HONG KONG
HELLO@BEAU.HK

DO NOT SCALE FROM DRAWINGS.
ALL MEASUREMENTS MUST BE VERIFIED ON SITE.
THE COPYRIGHT OF THIS DRAWING REMAINS WITH THE ARCHITECT.
THIS DRAWING IS NOT VALID FOR CONSTRUCTION PURPOSES UNLESS
EXPRESSLY CERTIFIED.

LEGEND

REV	DATE	DESCRIPTION
1	28/04/25	DESIGN UPDATE
0	28/02/25	TENDER

PROJECT NUMBER:
2405

PROJECT NAME:
YDP


PROJECT ADDRESS:
19 BEDFORD SQUARE, LONDON WC1B 3HH

DRAWING NAME:


STATUS:

DRAWING NUMBER:


EL-01-03

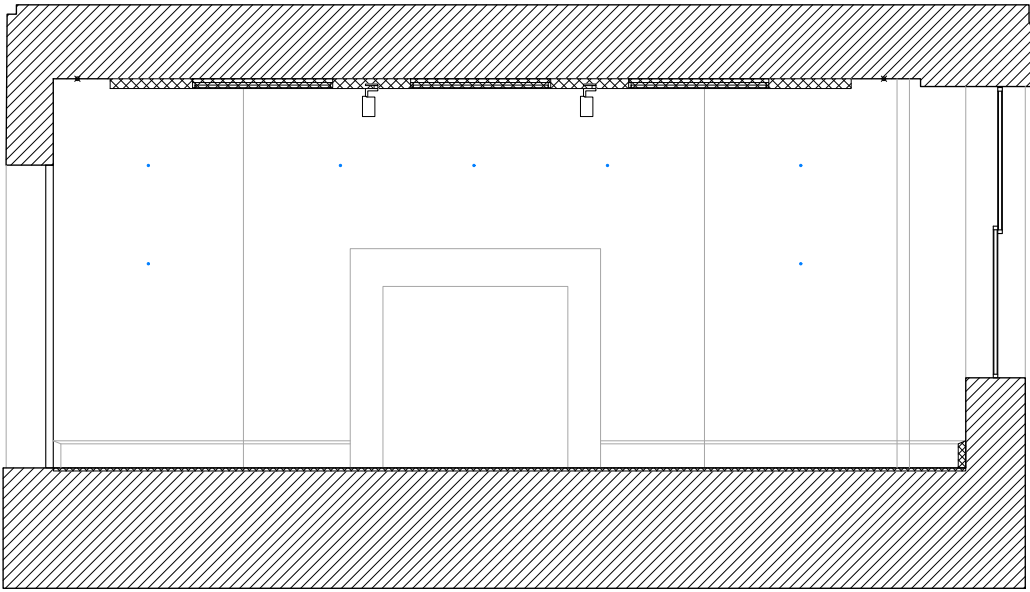


ELEVATION A

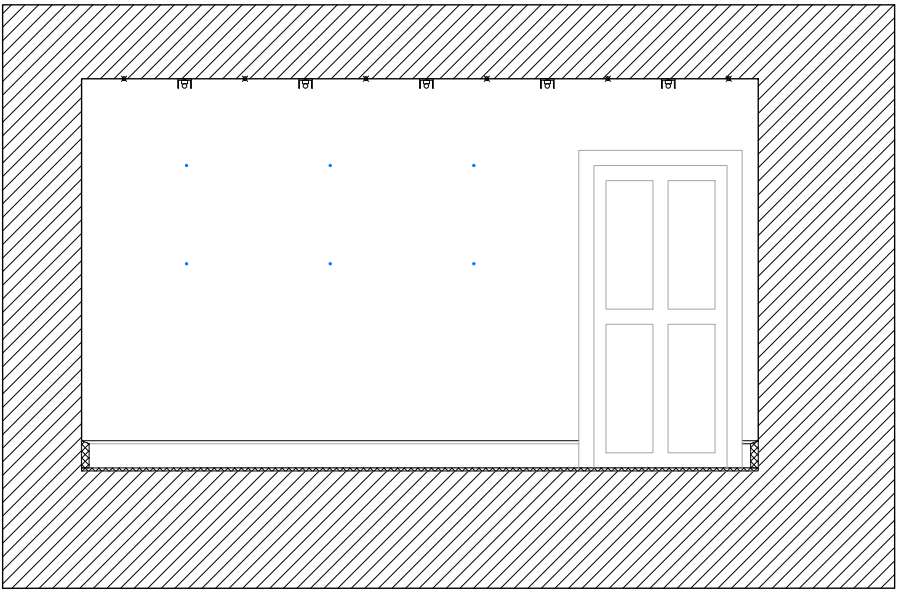

ELEVATION B

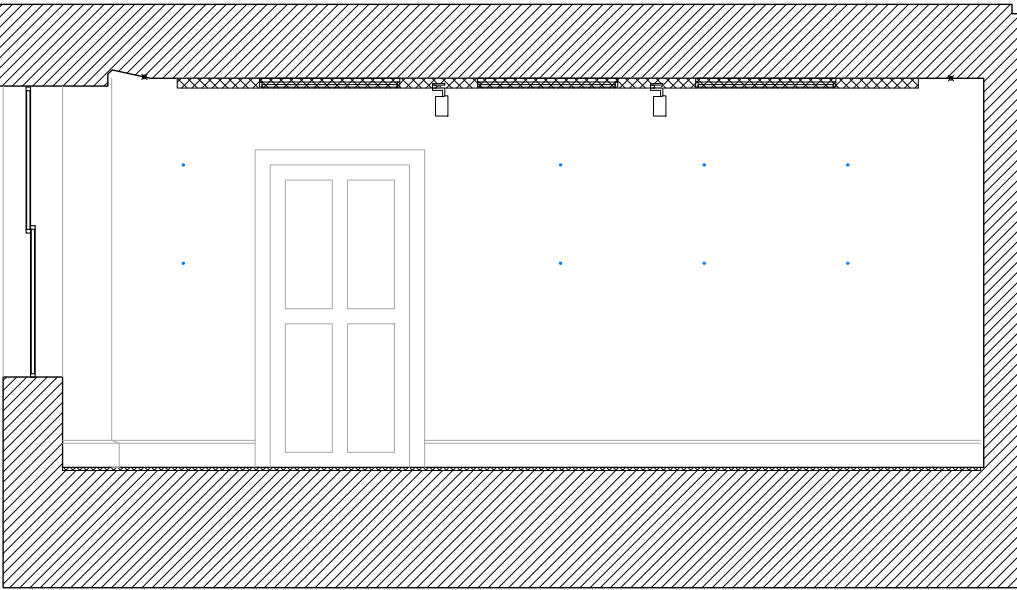

ELEVATION C

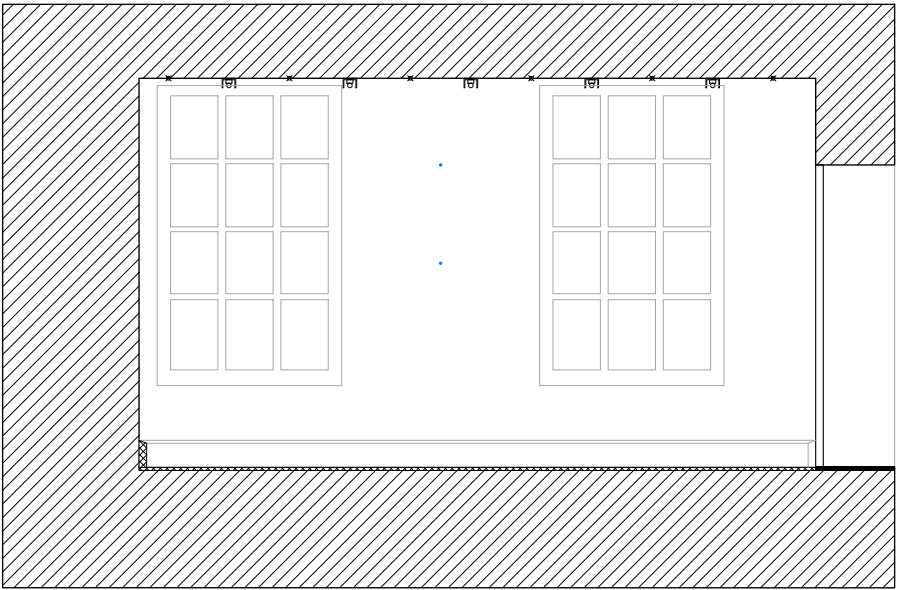

ELEVATION D

NUMBER OF HANGING POINTS: 23

1	28/04/25	DESIGN UPDATE
0	28/02/25	TENDER
REV	DATE	DESCRIPTION

PROJECT NUMBER:
2405





PROJECT NAME:
YDP

PROJECT ADDRESS:
19 BEDFORD SQUARE, LONDON WC1B 3HH

DRAWING NAME:


STATUS:

DRAWING NUMBER:

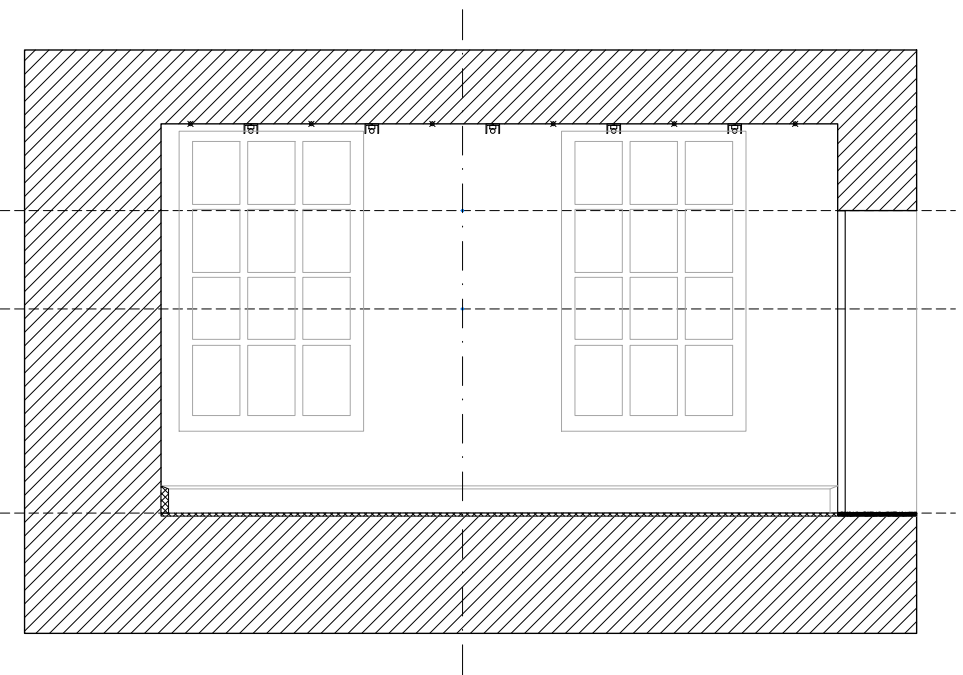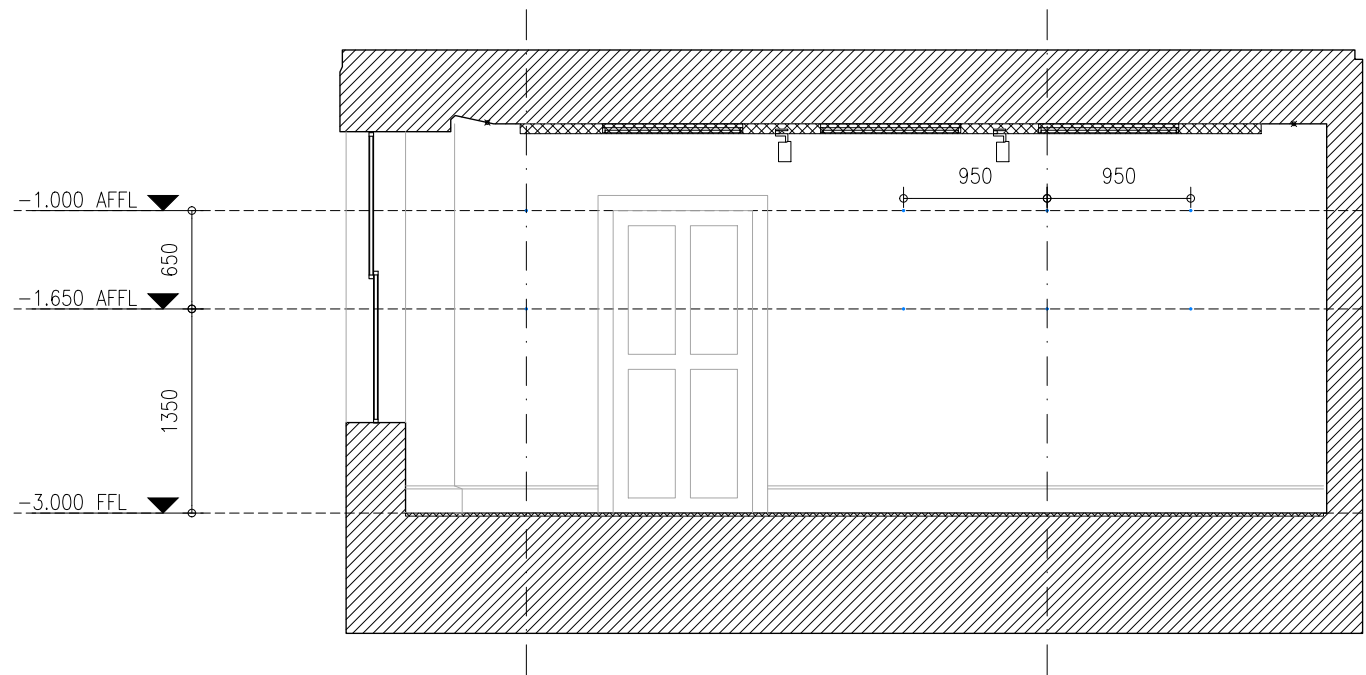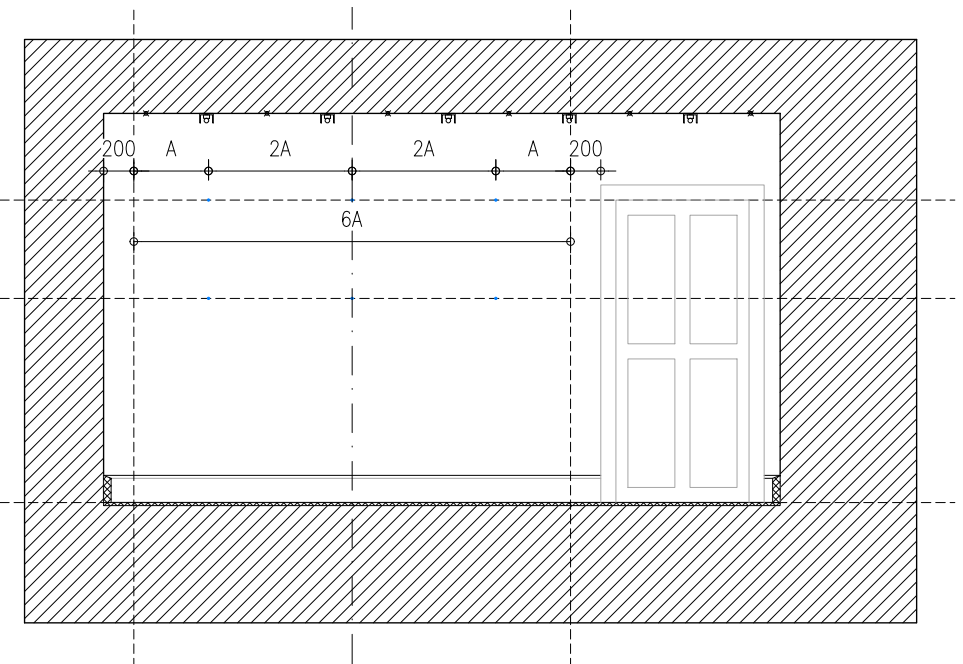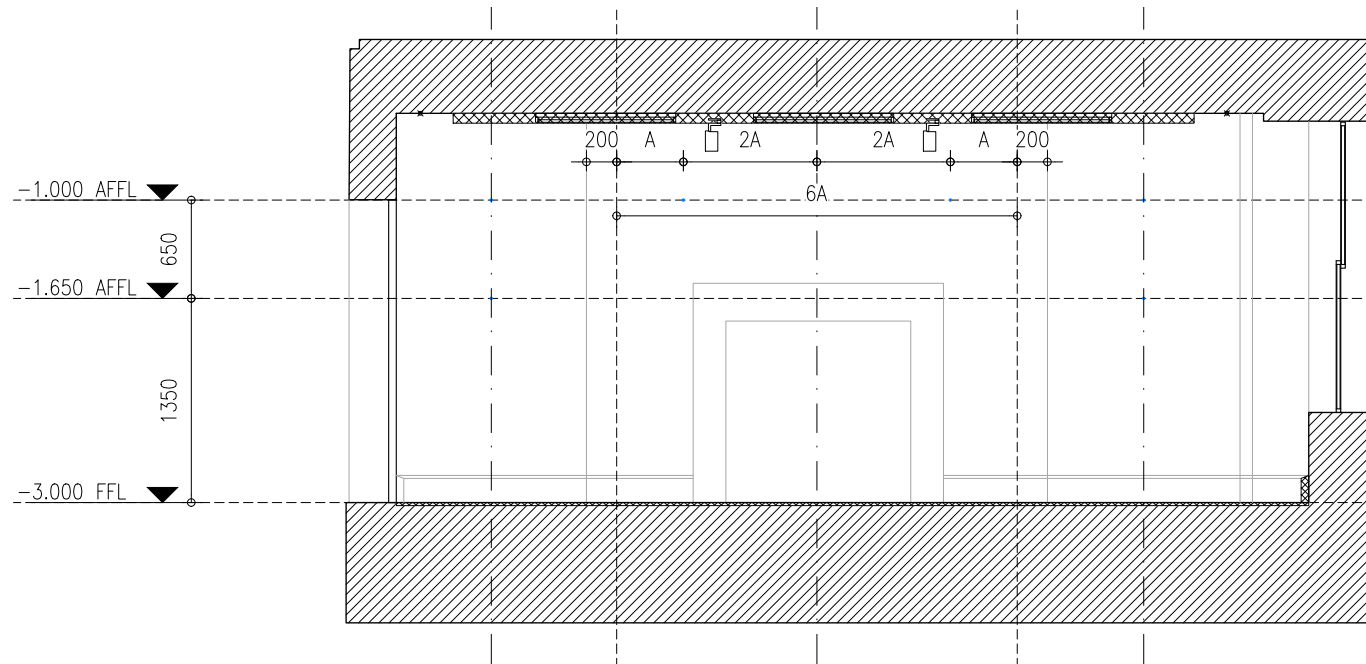


EL-01-04(2)

NEW LIGHT TRACK

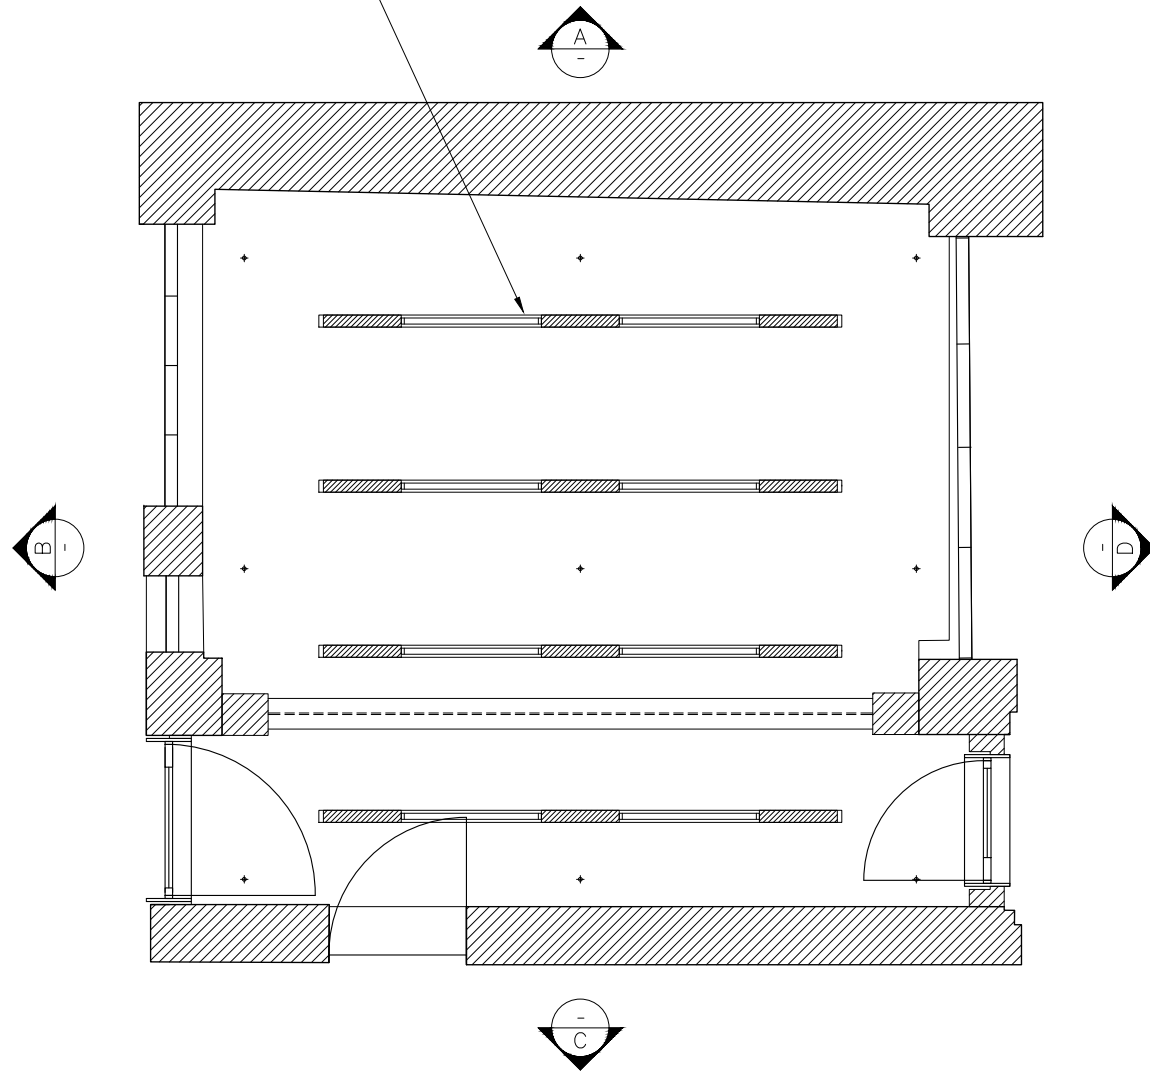

RCP

NEW SUSPENSION POINTS X9
(SEE X-01-04)

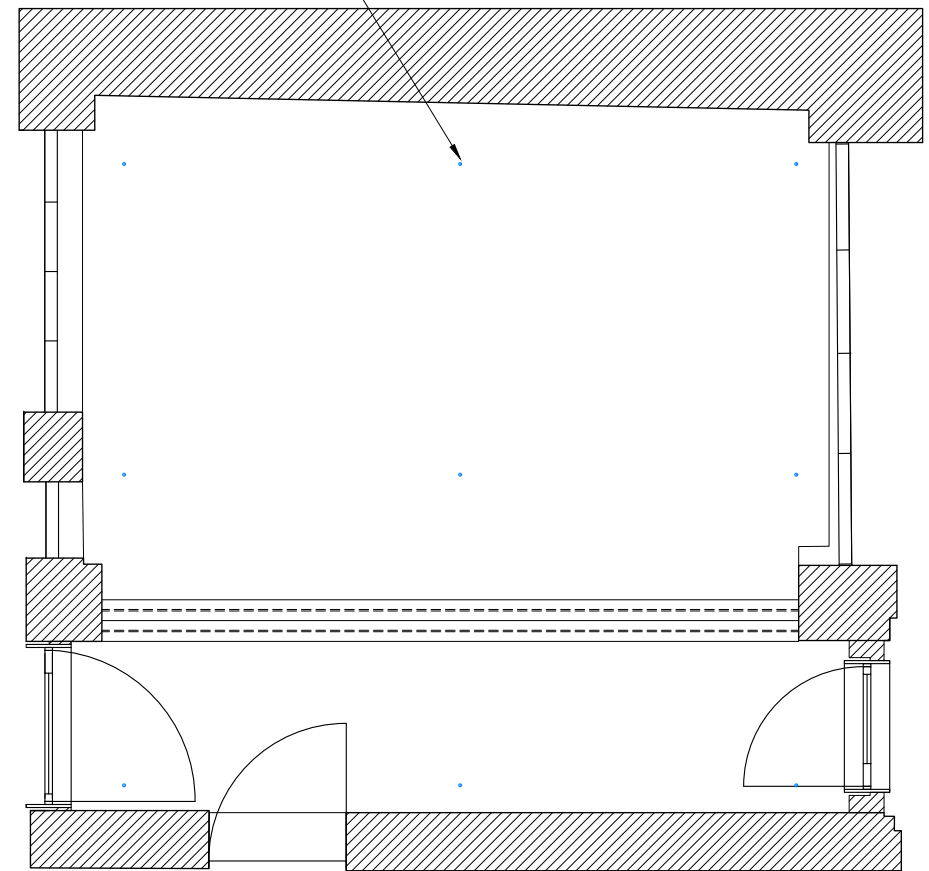

RCP – SUSPENSION POINTS

01 R.LG.15 RCP

SCALE: 1/50 (A3)

YDP



BEAU LIMITED
3/F, 3 YU CHAU STREET,
PRINCE EDWARD - HONG KONG
HELLO@BEAU.HK

DO NOT SCALE FROM DRAWINGS.
ALL MEASUREMENTS MUST BE VERIFIED ON SITE.
THE COPYRIGHT OF THIS DRAWING REMAINS WITH THE ARCHITECT.
THIS DRAWING IS NOT VALID FOR CONSTRUCTION PURPOSES UNLESS
EXPRESSLY CERTIFIED.

LEGEND

REV	DATE	DESCRIPTION
1	28/04/25	DESIGN UPDATE
0	28/02/25	TENDER

PROJECT NUMBER:
2405

PROJECT NAME:
YDP


PROJECT ADDRESS:
19 BEDFORD SQUARE, LONDON WC1B 3HH

DRAWING NAME:


STATUS:

DRAWING NUMBER:


EL-01-05

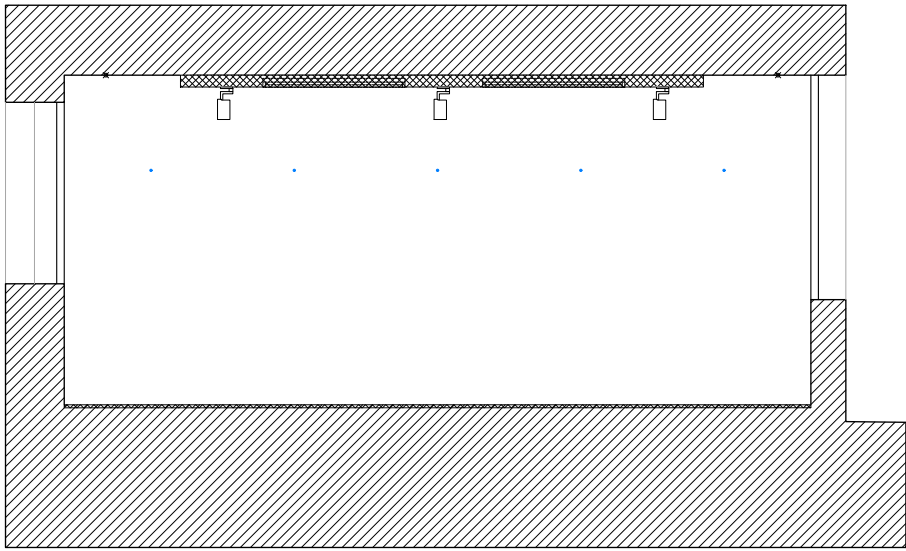


ELEVATION A

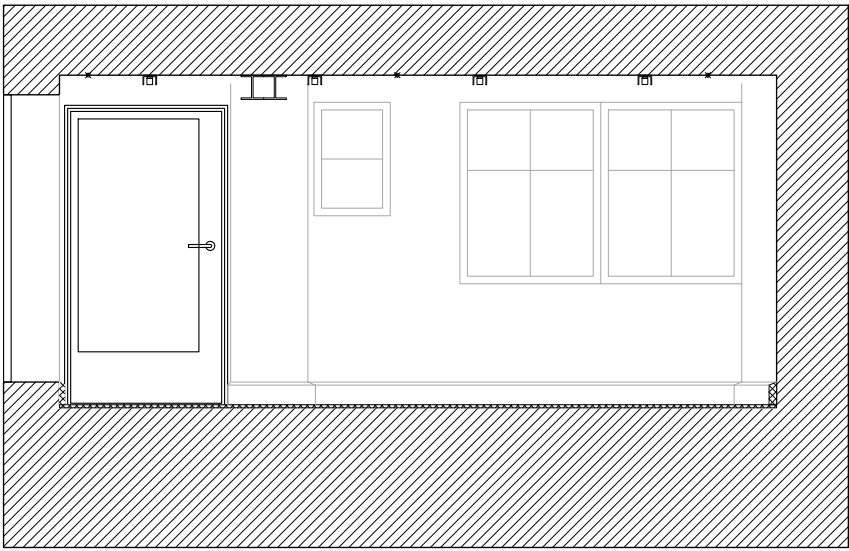

ELEVATION B

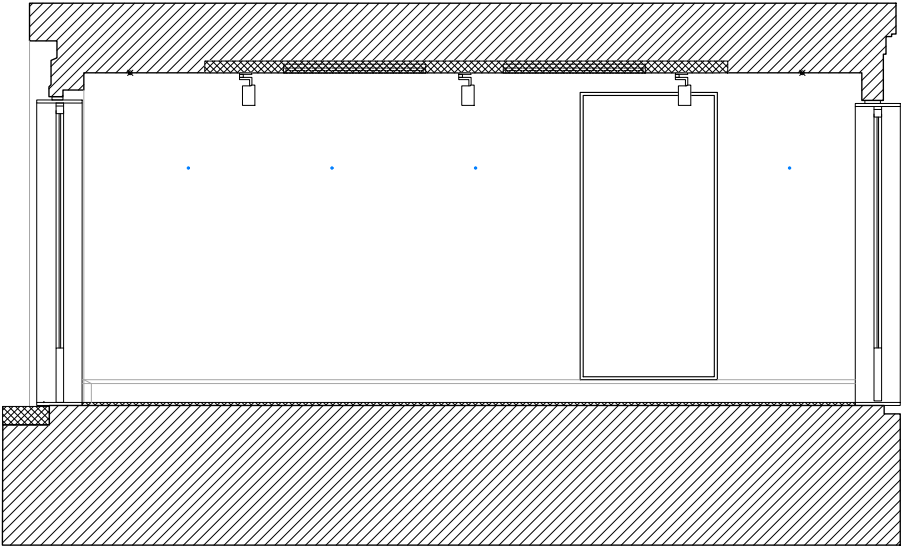

ELEVATION C

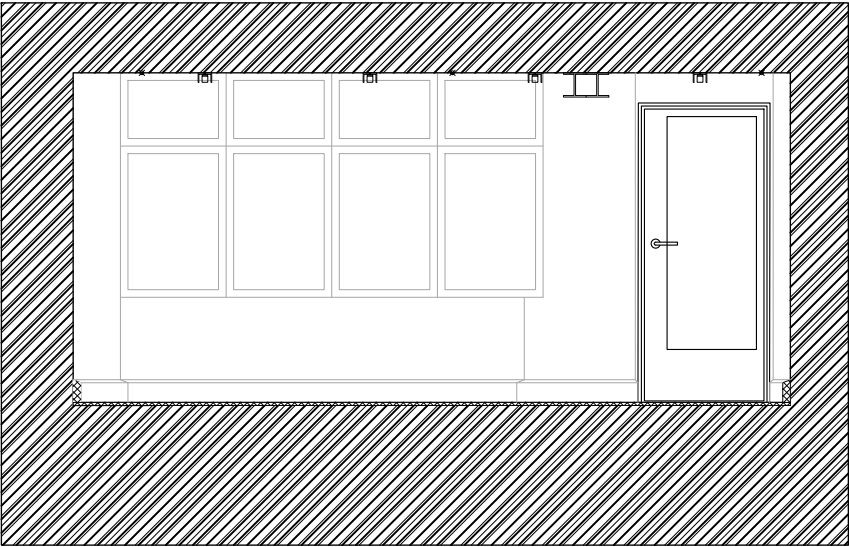

ELEVATION D

NUMBER OF HANGING POINTS: 9

01 R.LG.15 ELEVATIONS

BEAU LIMITED
3/F, 3 YU CHAU STREET,
PRINCE EDWARD - HONG KONG
HELLO@BEAU.HK

DO NOT SCALE FROM DRAWINGS.
ALL MEASUREMENTS MUST BE VERIFIED ON SITE.
THE COPYRIGHT OF THIS DRAWING REMAINS WITH THE ARCHITECT.
THIS DRAWING IS NOT VALID FOR CONSTRUCTION PURPOSES UNLESS
EXPRESSLY CERTIFIED.

LEGEND

REV	DATE	DESCRIPTION
1	28/04/25	DESIGN UPDATE
0	28/02/25	TENDER

PROJECT NUMBER:
2405

PROJECT NAME:
YDP


PROJECT ADDRESS:
19 BEDFORD SQUARE, LONDON WC1B 3HH

DRAWING NAME:


STATUS:

DRAWING NUMBER:


EL-01-06

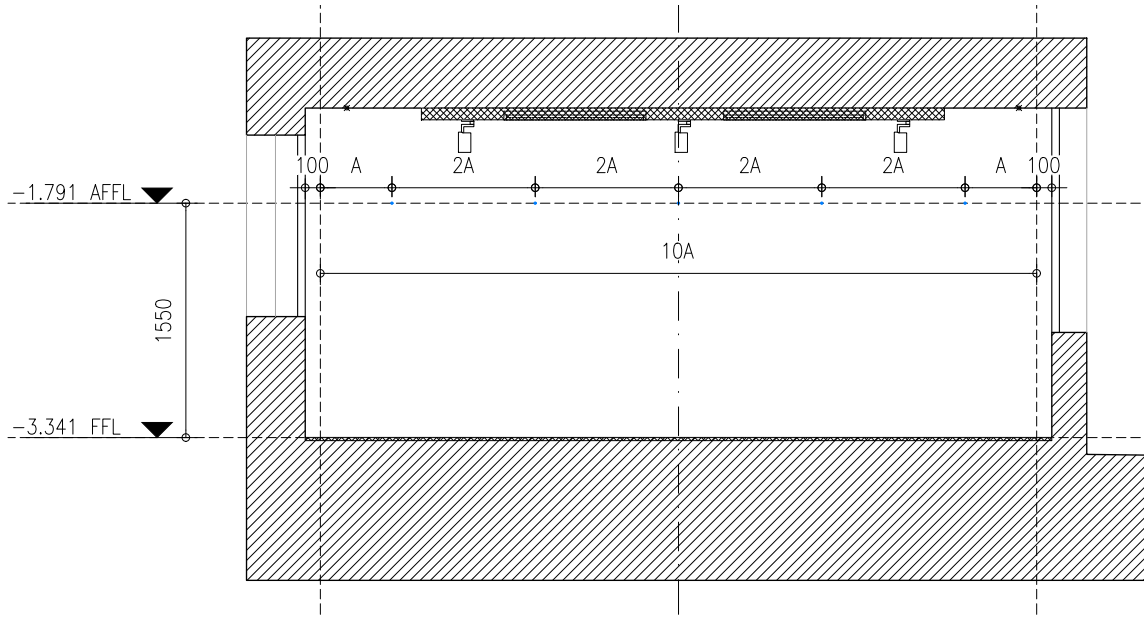


ELEVATION A

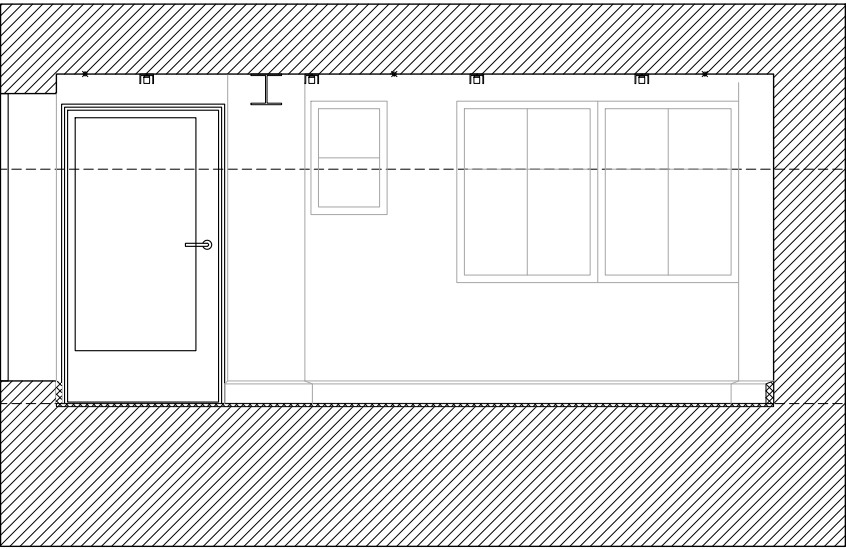

ELEVATION B

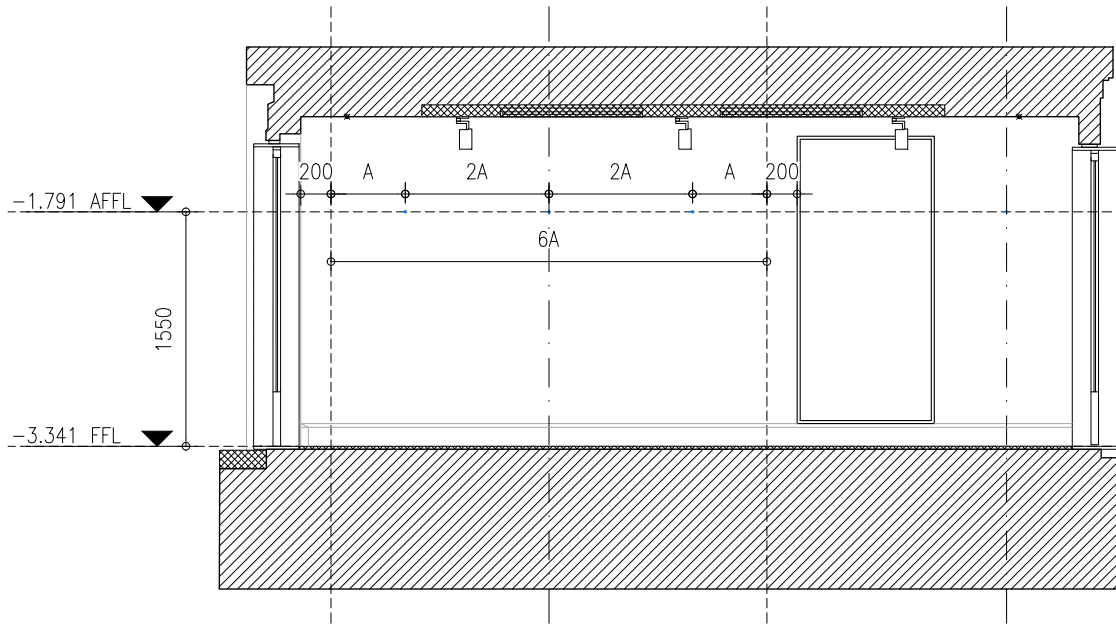

ELEVATION C

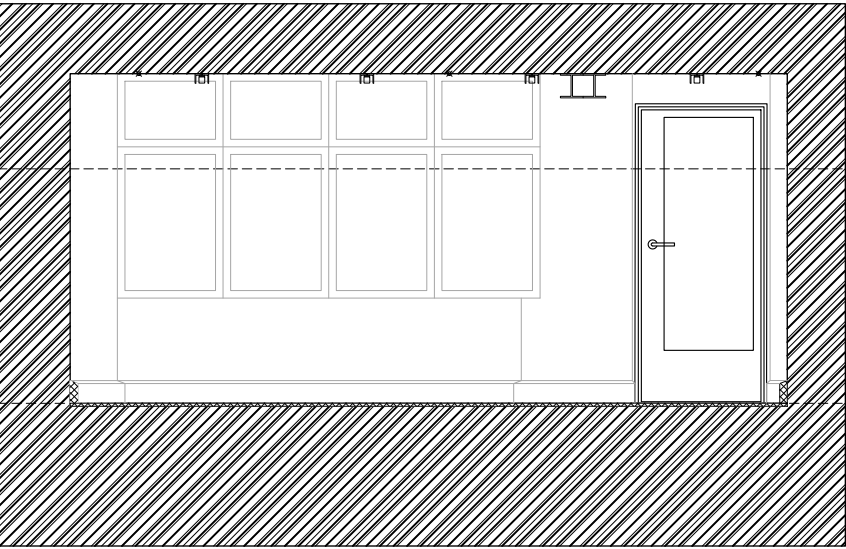

ELEVATION D

01 R.L.G.15 ELEVATIONS - WITH DIMENSIONS

YDP

BEAU LIMITED
3/F, 3 YU CHAU STREET,
PRINCE EDWARD - HONG KONG
HELLO@BEAU.HK

DO NOT SCALE FROM DRAWINGS.
ALL MEASUREMENTS MUST BE VERIFIED ON SITE.
THE COPYRIGHT OF THIS DRAWING REMAINS WITH THE ARCHITECT.
THIS DRAWING IS NOT VALID FOR CONSTRUCTION PURPOSES UNLESS
EXPRESSLY CERTIFIED.

LEGEND

REV	DATE	DESCRIPTION
1	28/04/25	DESIGN UPDATE
0	28/02/25	TENDER

PROJECT NUMBER:
2405

PROJECT NAME:
YDP

PROJECT ADDRESS:
19 BEDFORD SQUARE, LONDON WC1B 3HH


DRAWING NAME:

STATUS:

DRAWING NUMBER:


EL-01-06(2)

NEW TECHNICAL ART GRID
(SEE X-01-01 & X-01-02)

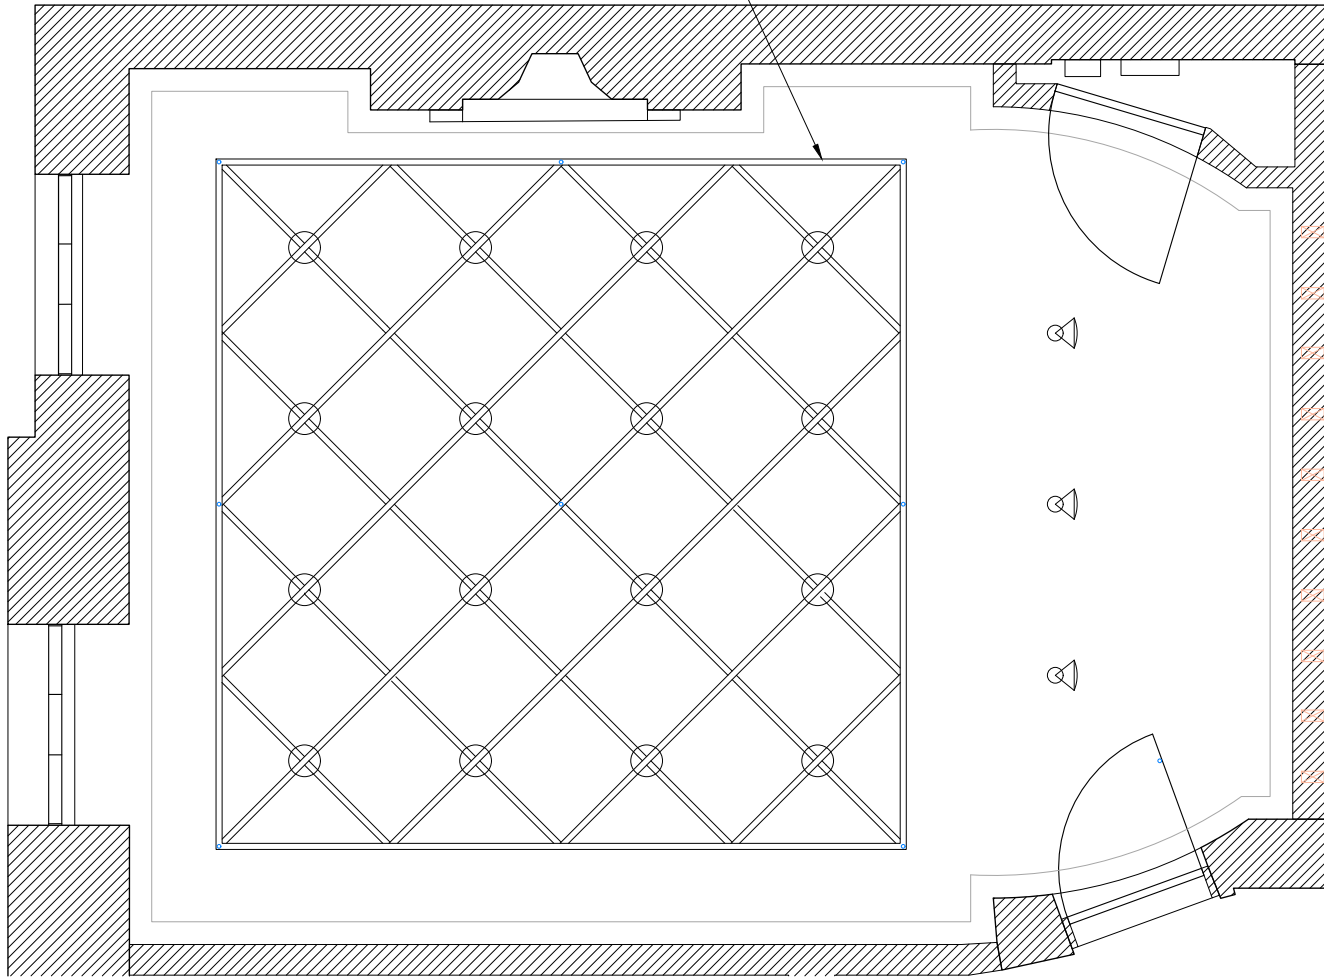

RCP

NEW SUSPENSION POINTS X9
(SEE X-01-01 & X-01-02)

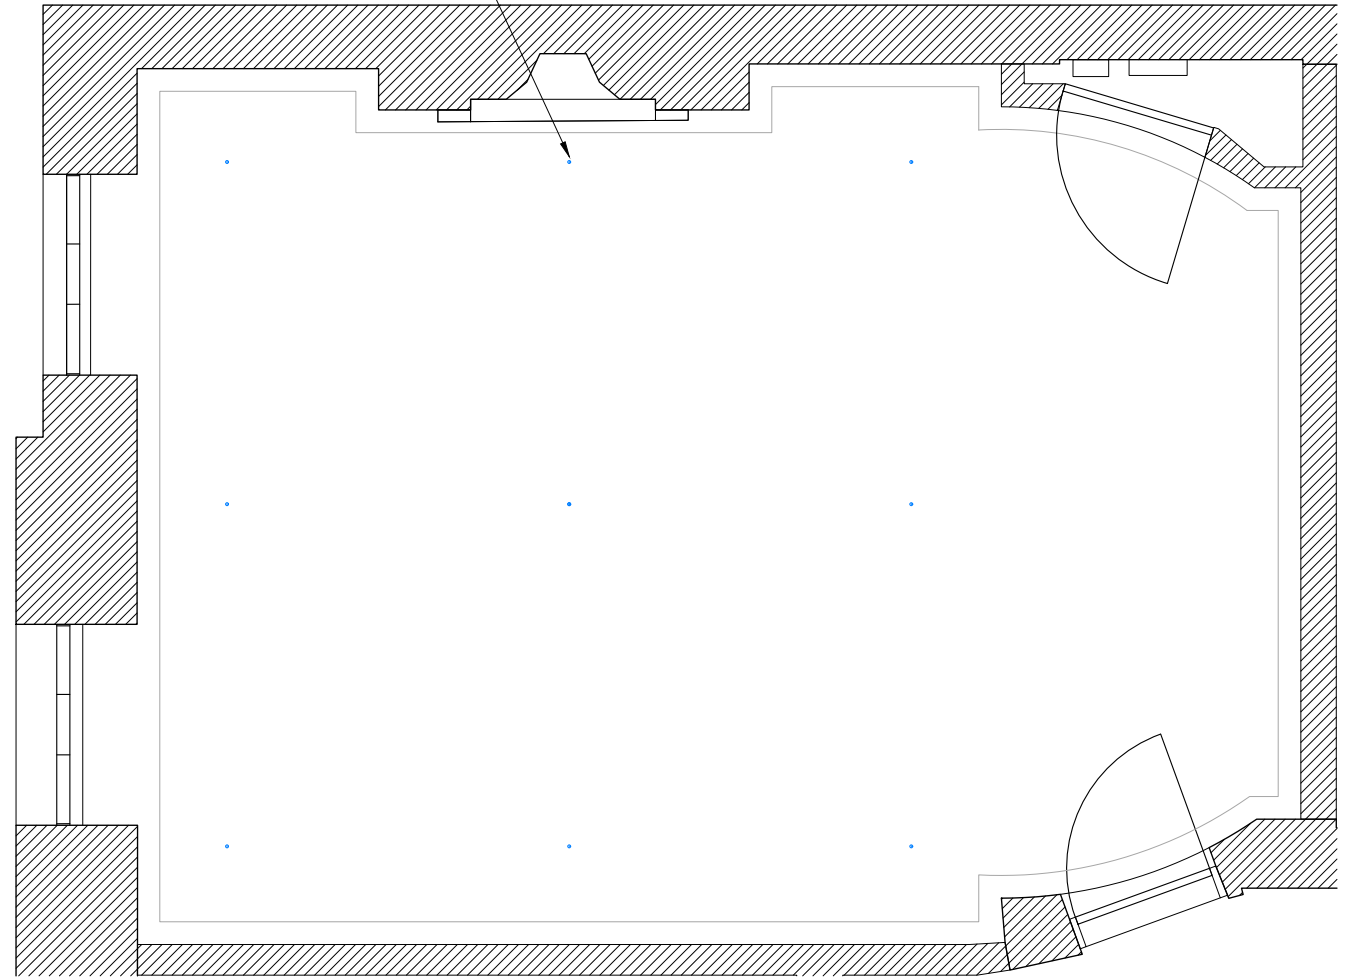

RCP – SUSPENSION POINTS

01 R.G.03 RCP

SCALE: 1/50 (A3)

YDP



BEAU LIMITED
3/F, 3 YU CHAU STREET,
PRINCE EDWARD - HONG KONG
HELLO@BEAU.HK

DO NOT SCALE FROM DRAWINGS.
ALL MEASUREMENTS MUST BE VERIFIED ON SITE.
THE COPYRIGHT OF THIS DRAWING REMAINS WITH THE ARCHITECT.
THIS DRAWING IS NOT VALID FOR CONSTRUCTION PURPOSES UNLESS
EXPRESSLY CERTIFIED.

LEGEND

- HANGING POINTS & WOOD PANEL
- TIMBER STUD

REV	DATE	DESCRIPTION
1	28/04/25	DESIGN UPDATE
0	28/02/25	TENDER

PROJECT NUMBER:
2405

PROJECT NAME:
YDP


PROJECT ADDRESS:
19 BEDFORD SQUARE, LONDON WC1B 3HH

DRAWING NAME:


STATUS:

DRAWING NUMBER:


EL-02-01

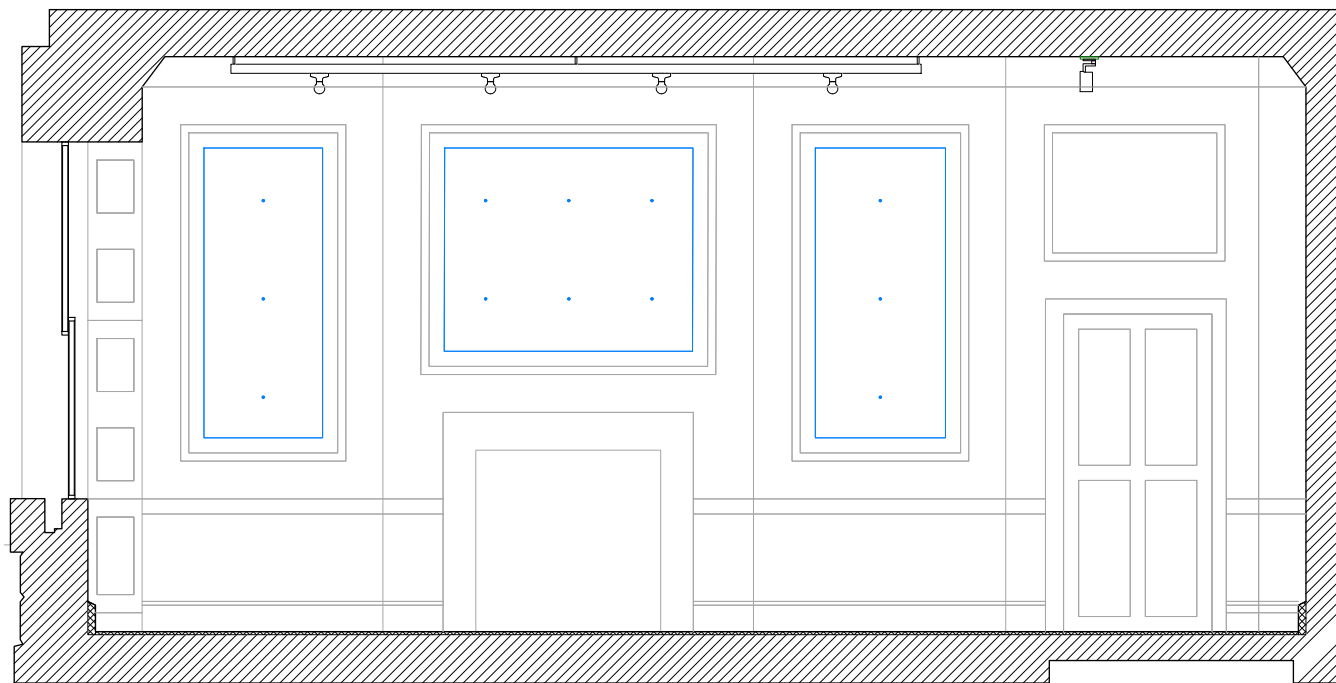


ELEVATION A

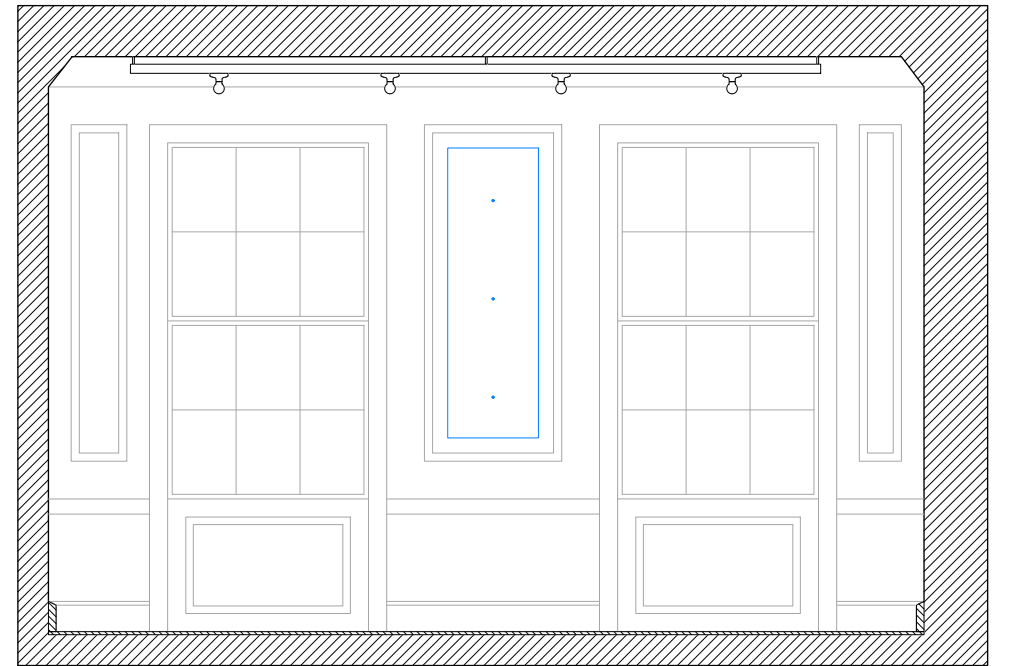

ELEVATION B

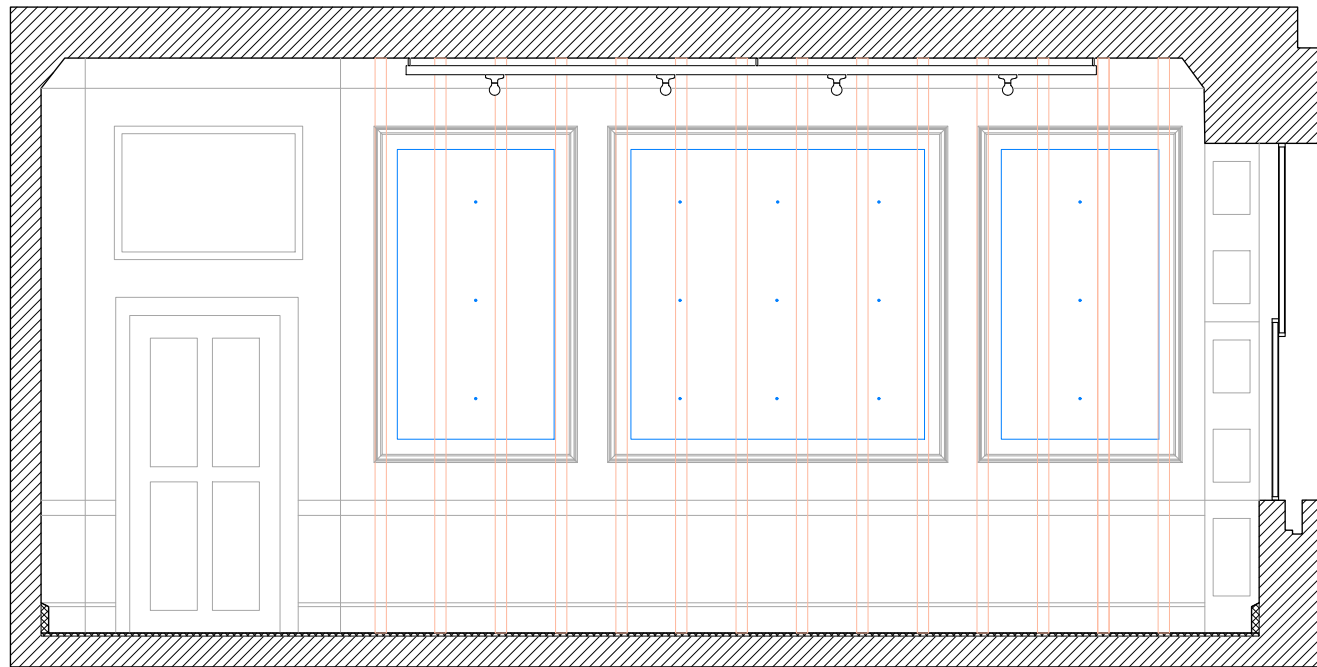

ELEVATION C

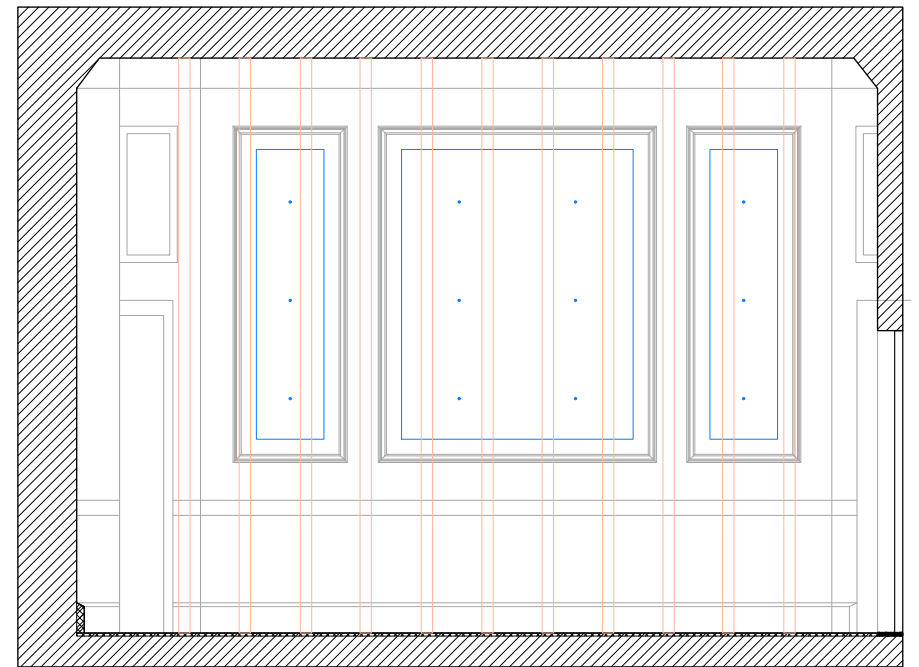

ELEVATION D

NUMBER OF SUSPENSION POINTS: 42

01 R.G.03 ELEVATIONS

SCALE: 1/50 (A3)

YDP



BEAU LIMITED
3/F, 3 YU CHAU STREET,
PRINCE EDWARD - HONG KONG
HELLO@BEAU.HK

DO NOT SCALE FROM DRAWINGS.
ALL MEASUREMENTS MUST BE VERIFIED ON SITE.
THE COPYRIGHT OF THIS DRAWING REMAINS WITH THE ARCHITECT.
THIS DRAWING IS NOT VALID FOR CONSTRUCTION PURPOSES UNLESS
EXPRESSLY CERTIFIED.

LEGEND

- ART HANGING POINT & WOOD PANEL
- TIMBER STUD

REV	DATE	DESCRIPTION
1	28/04/25	DESIGN UPDATE
0	28/02/25	TENDER

PROJECT NUMBER:
2405

PROJECT NAME:
YDP


PROJECT ADDRESS:
19 BEDFORD SQUARE, LONDON WC1B 3HH

DRAWING NAME:


STATUS:

DRAWING NUMBER:


EL-02-02

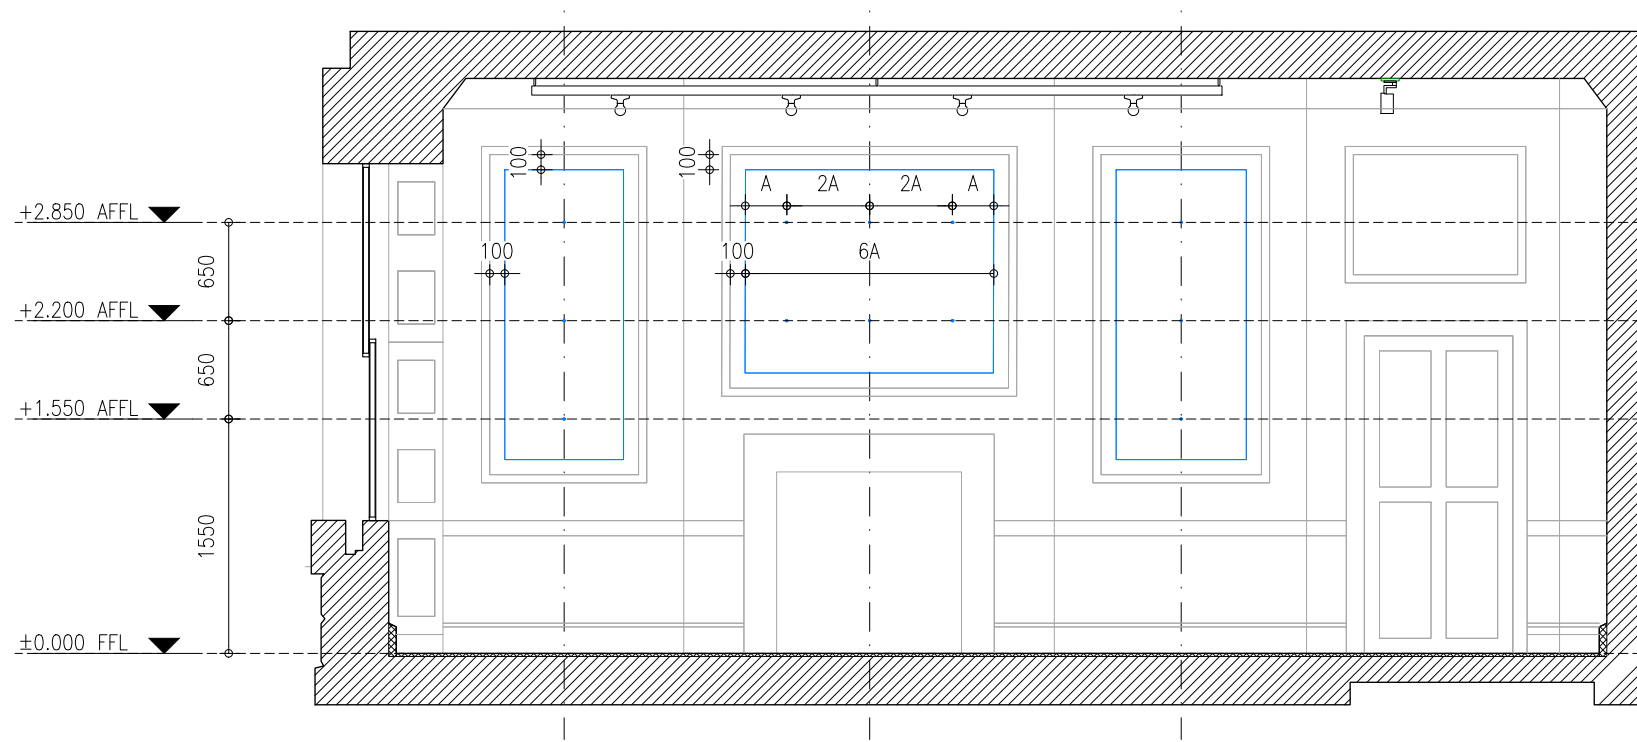


ELEVATION A

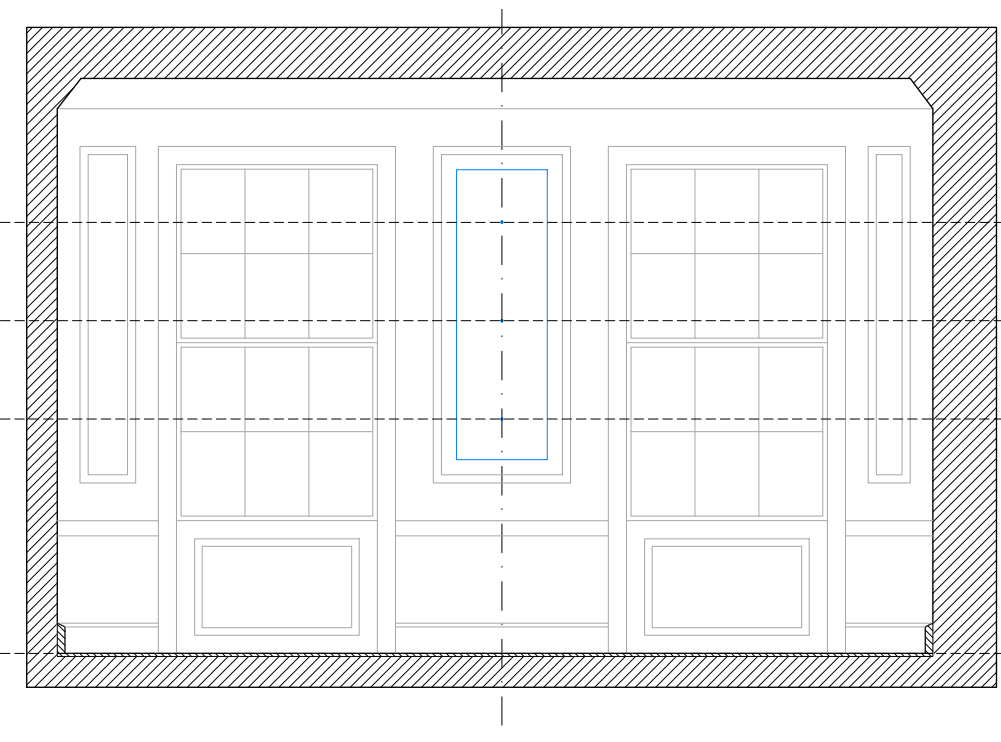

ELEVATION B

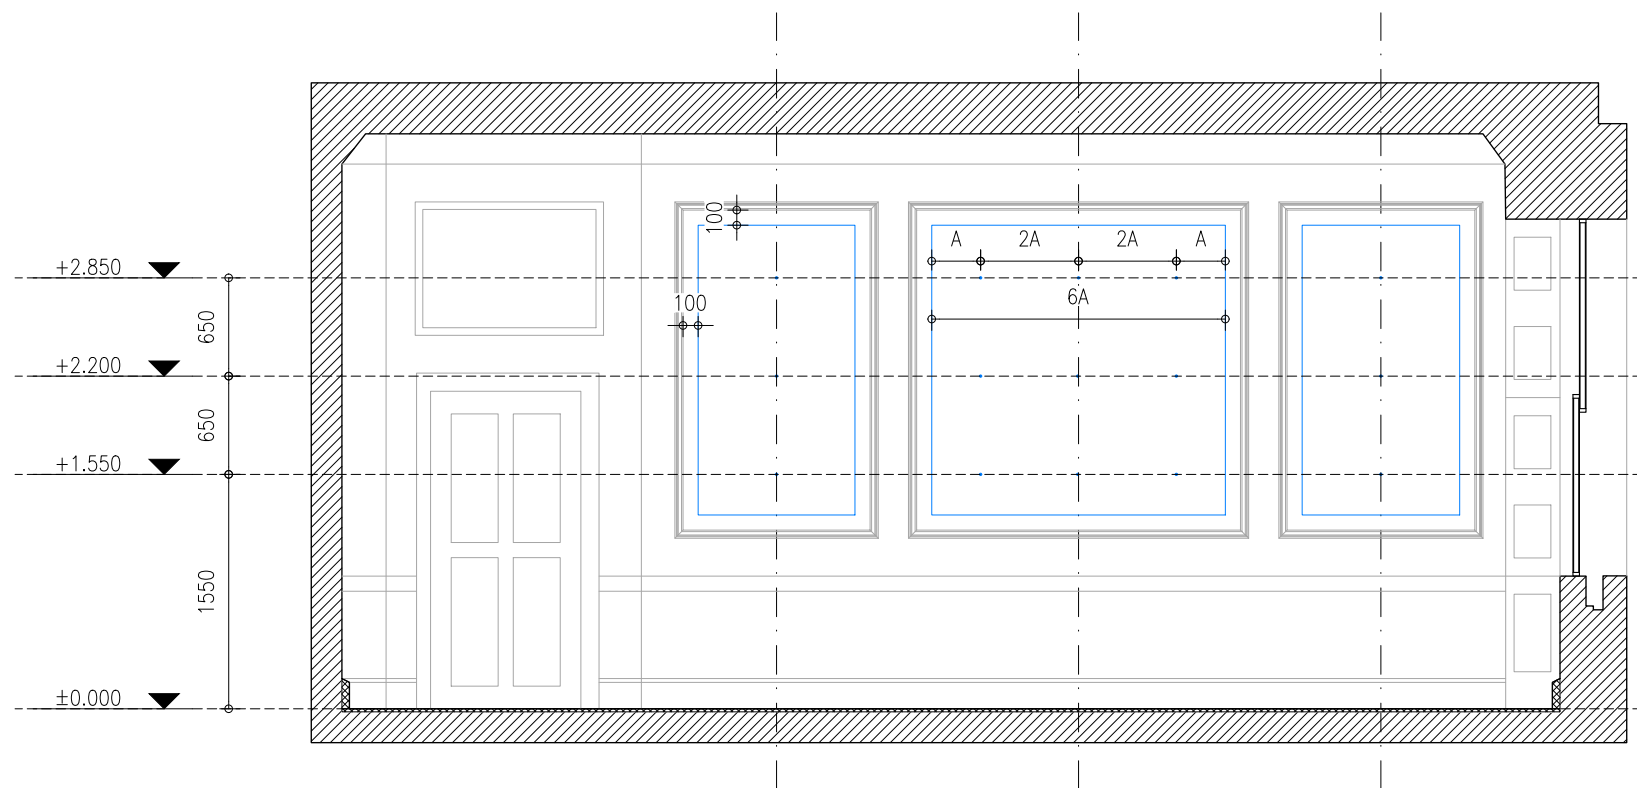

ELEVATION C

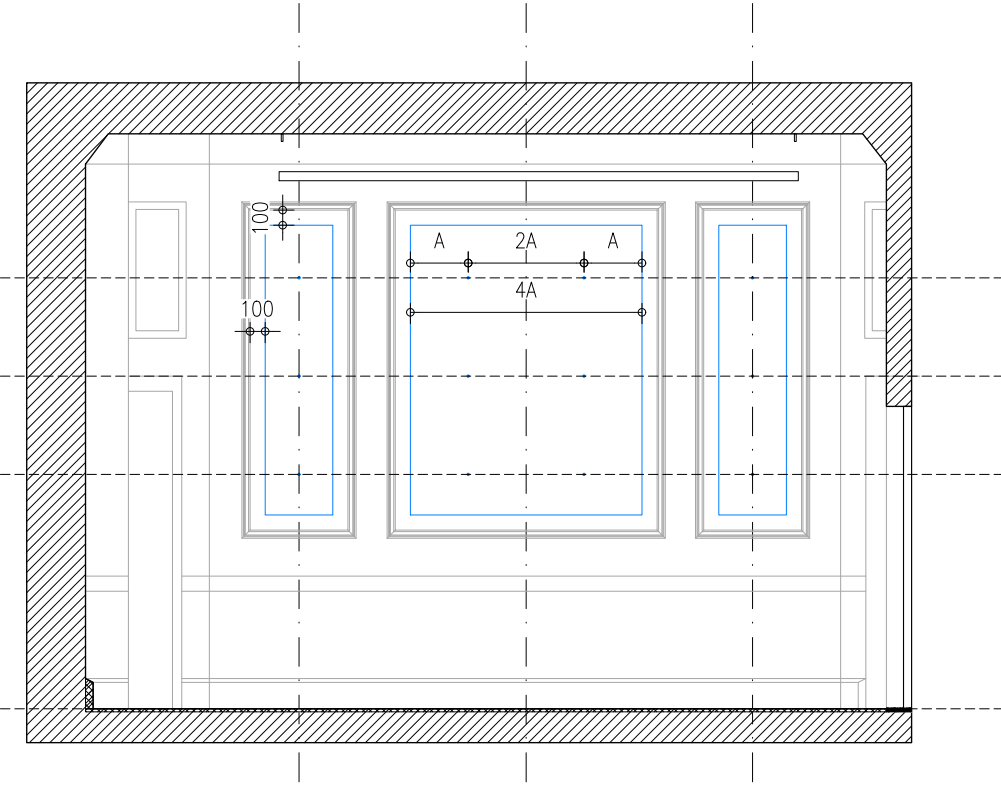

ELEVATION D

01 R.G.03 ELEVATIONS - WITH DIMENSIONS

YDP

BEAU LIMITED
3/F, 3 YU CHAU STREET,
PRINCE EDWARD - HONG KONG
HELLO@BEAU.HK

DO NOT SCALE FROM DRAWINGS.
ALL MEASUREMENTS MUST BE VERIFIED ON SITE.
THE COPYRIGHT OF THIS DRAWING REMAINS WITH THE ARCHITECT.
THIS DRAWING IS NOT VALID FOR CONSTRUCTION PURPOSES UNLESS
EXPRESSLY CERTIFIED.

LEGEND
— HANGING POINTS & WOOD PANEL
— TIMBER STUD

REV	DATE	DESCRIPTION
1	28/04/25	DESIGN UPDATE
0	28/02/25	TENDER

PROJECT NUMBER:
2405

PROJECT NAME:
YDP

PROJECT ADDRESS:
19 BEDFORD SQUARE, LONDON WC1B 3HH


DRAWING NAME:

STATUS:

DRAWING NUMBER:


EL-02-02(2)

NEW TECHNICAL ART GRID
(SEE X-01-01 & X-01-02)

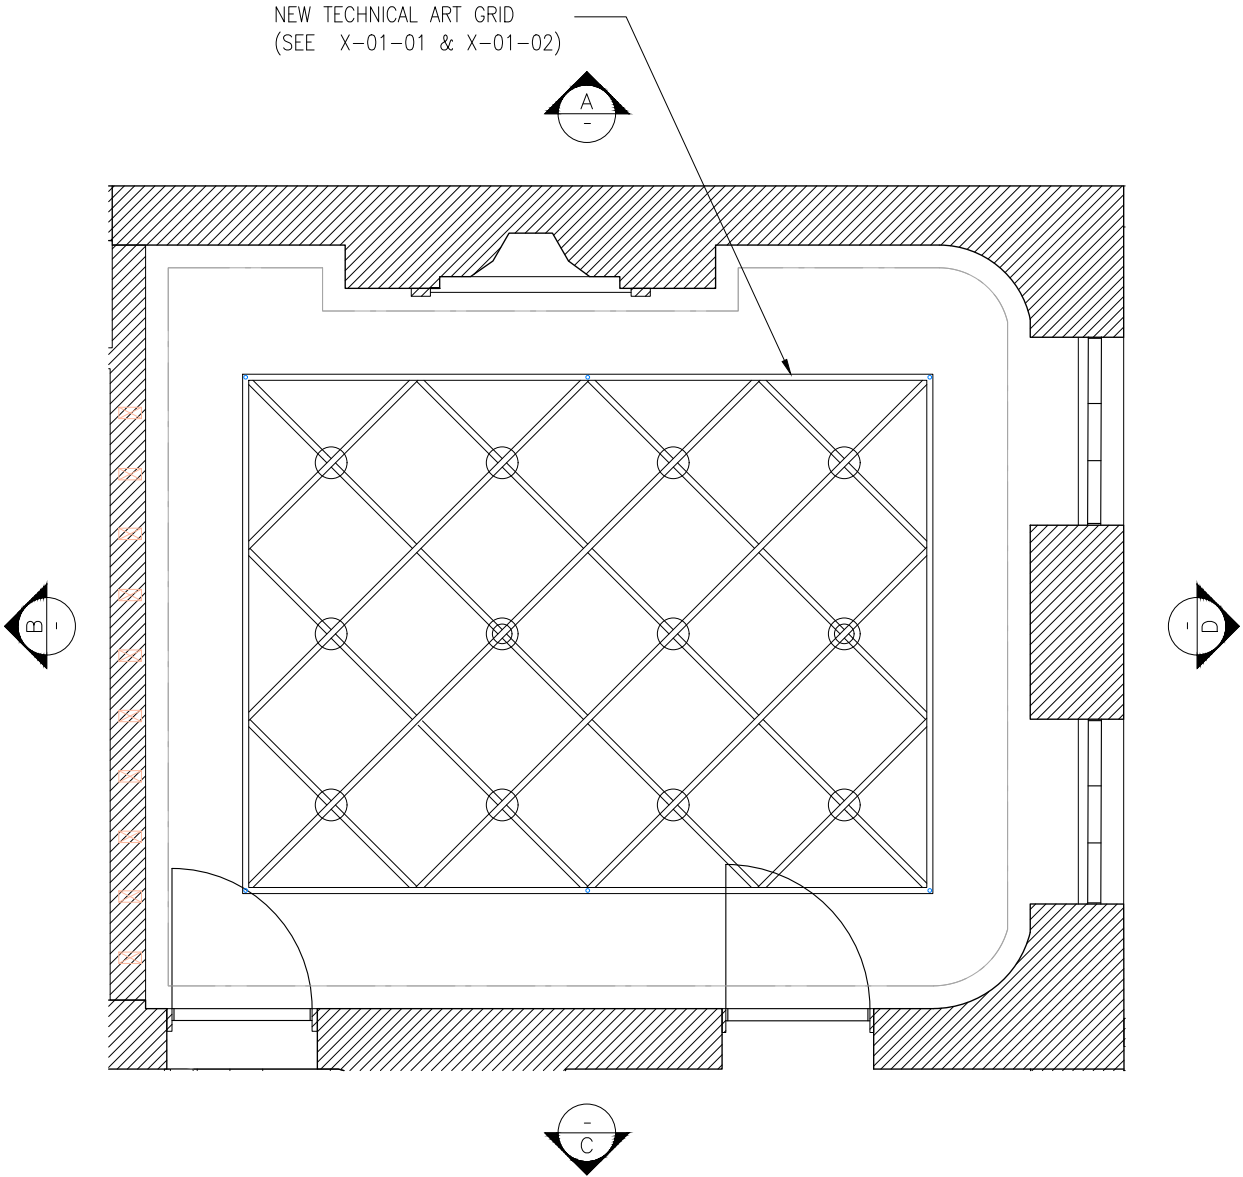

RCP

NEW SUSPENSION POINTS X6
(SEE X-01-01 & X-01-02)

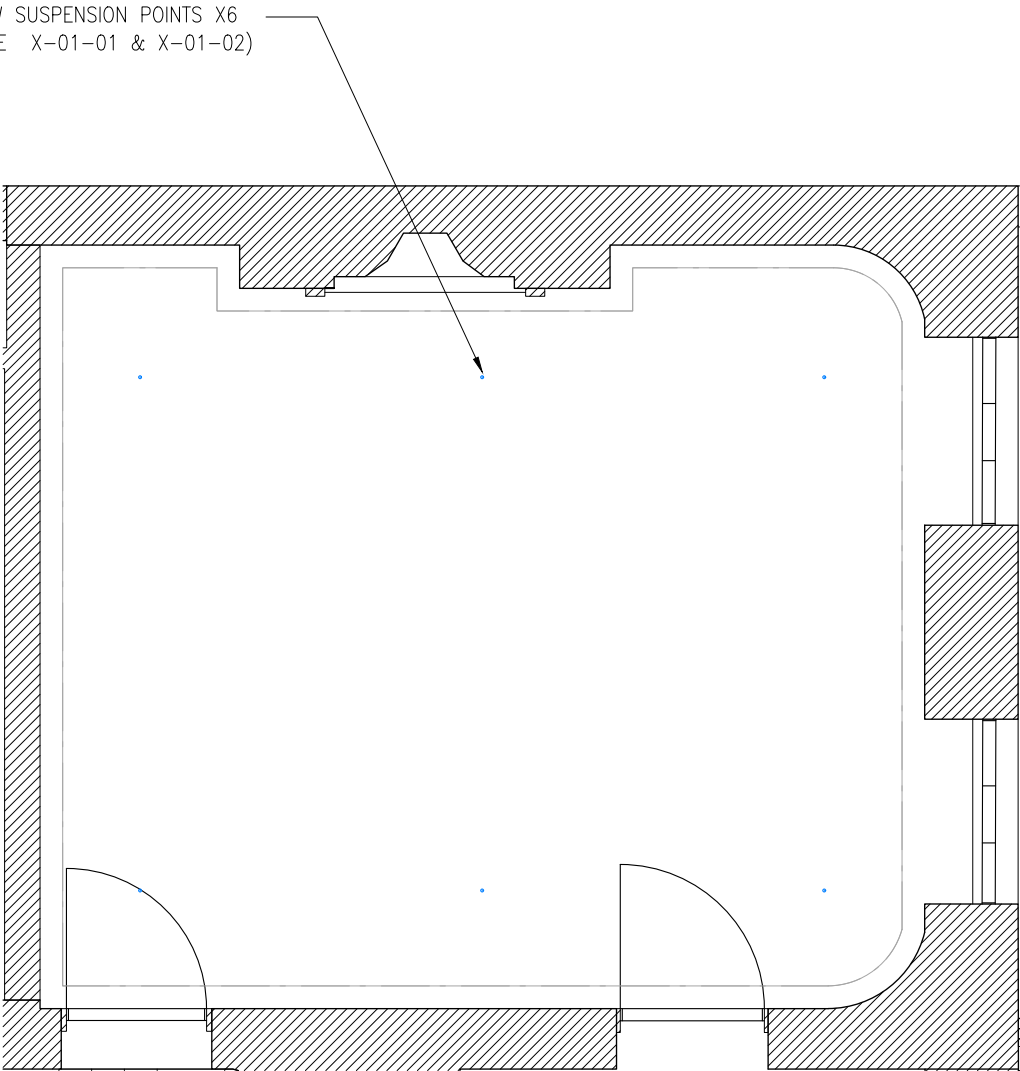

RCP – SUSPENSION POINTS

01 R.G.04 RCP

YDP

BEAU LIMITED
3/F, 3 YU CHAU STREET,
PRINCE EDWARD - HONG KONG
HELLO@BEAU.HK

DO NOT SCALE FROM DRAWINGS.
ALL MEASUREMENTS MUST BE VERIFIED ON SITE.
THE COPYRIGHT OF THIS DRAWING REMAINS WITH THE ARCHITECT.
THIS DRAWING IS NOT VALID FOR CONSTRUCTION PURPOSES UNLESS
EXPRESSLY CERTIFIED.

LEGEND
— HANGING POINTS & WOOD PANEL
— TIMBER STUD

REV	DATE	DESCRIPTION
1	28/04/25	DESIGN UPDATE
0	28/02/25	TENDER

PROJECT NUMBER:
2405

PROJECT NAME:
YDP


PROJECT ADDRESS:
19 BEDFORD SQUARE, LONDON WC1B 3HH

DRAWING NAME:


STATUS:

DRAWING NUMBER:


EL-02-03

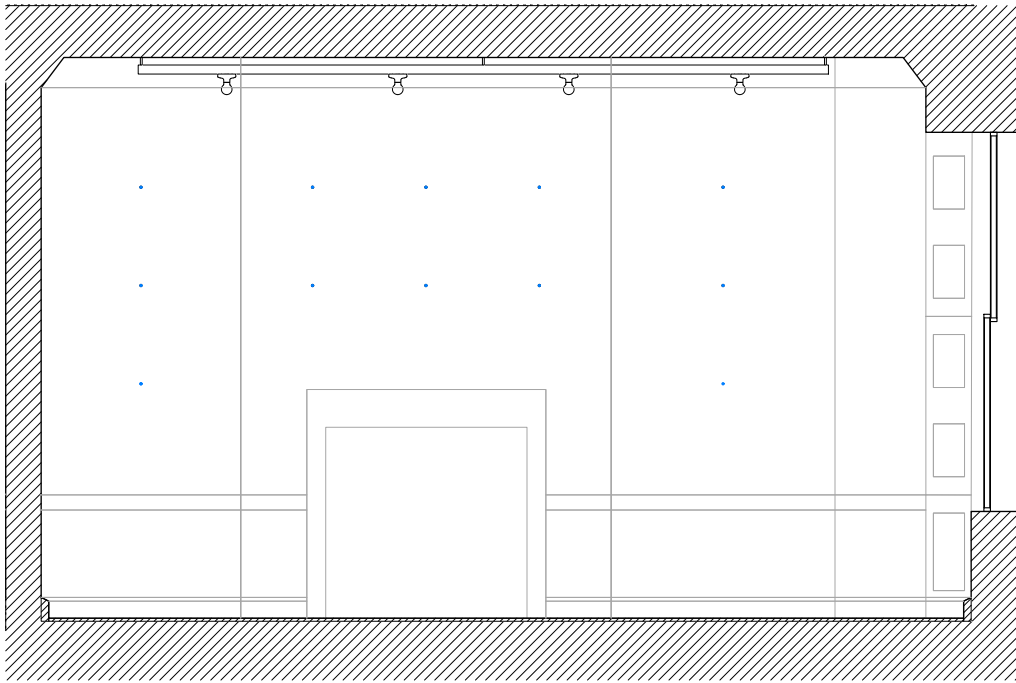


ELEVATION A

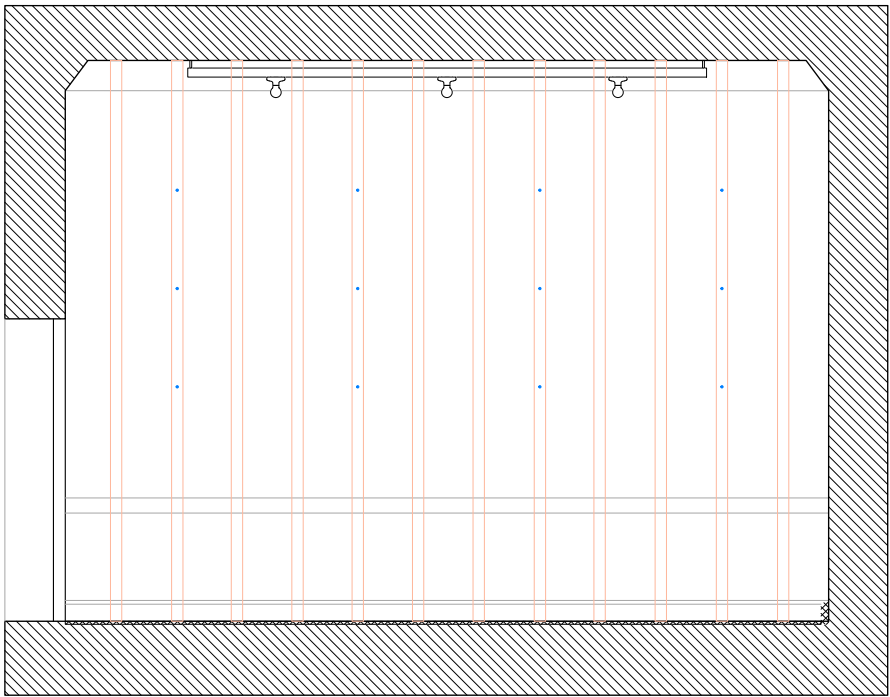

ELEVATION B

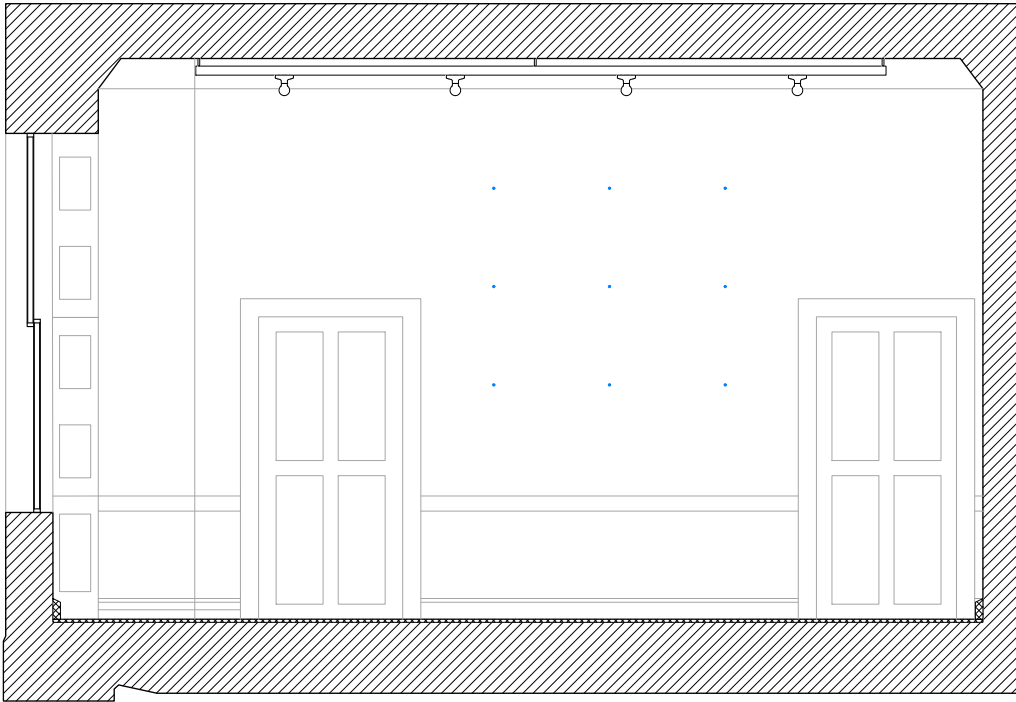

ELEVATION C

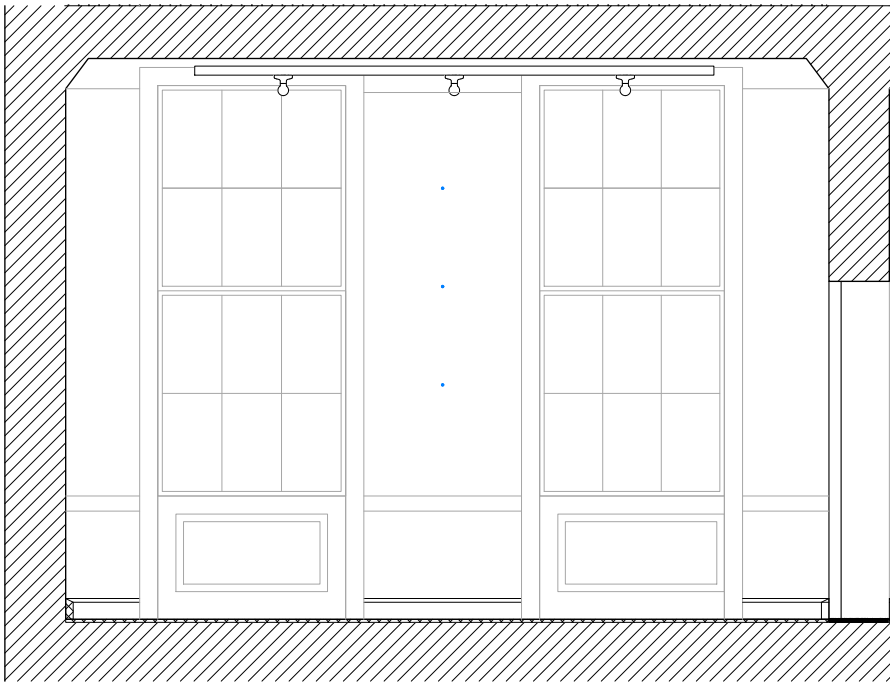

ELEVATION D

NUMBER OF SUSPENSION POINTS: 36

01 R.G.04 ELEVATIONS

YDP



BEAU LIMITED
3/F, 3 YU CHAU STREET,
PRINCE EDWARD - HONG KONG
HELLO@BEAU.HK

DO NOT SCALE FROM DRAWINGS.
ALL MEASUREMENTS MUST BE VERIFIED ON SITE.
THE COPYRIGHT OF THIS DRAWING REMAINS WITH THE ARCHITECT.
THIS DRAWING IS NOT VALID FOR CONSTRUCTION PURPOSES UNLESS
EXPRESSLY CERTIFIED.

LEGEND
— HANGING POINTS & WOOD PANEL
— TIMBER STUD

REV	DATE	DESCRIPTION
1	28/04/25	DESIGN UPDATE
0	28/02/25	TENDER

PROJECT NUMBER:
2405

PROJECT NAME:
YDP


PROJECT ADDRESS:
19 BEDFORD SQUARE, LONDON WC1B 3HH

DRAWING NAME:


STATUS:

DRAWING NUMBER:


EL-02-04

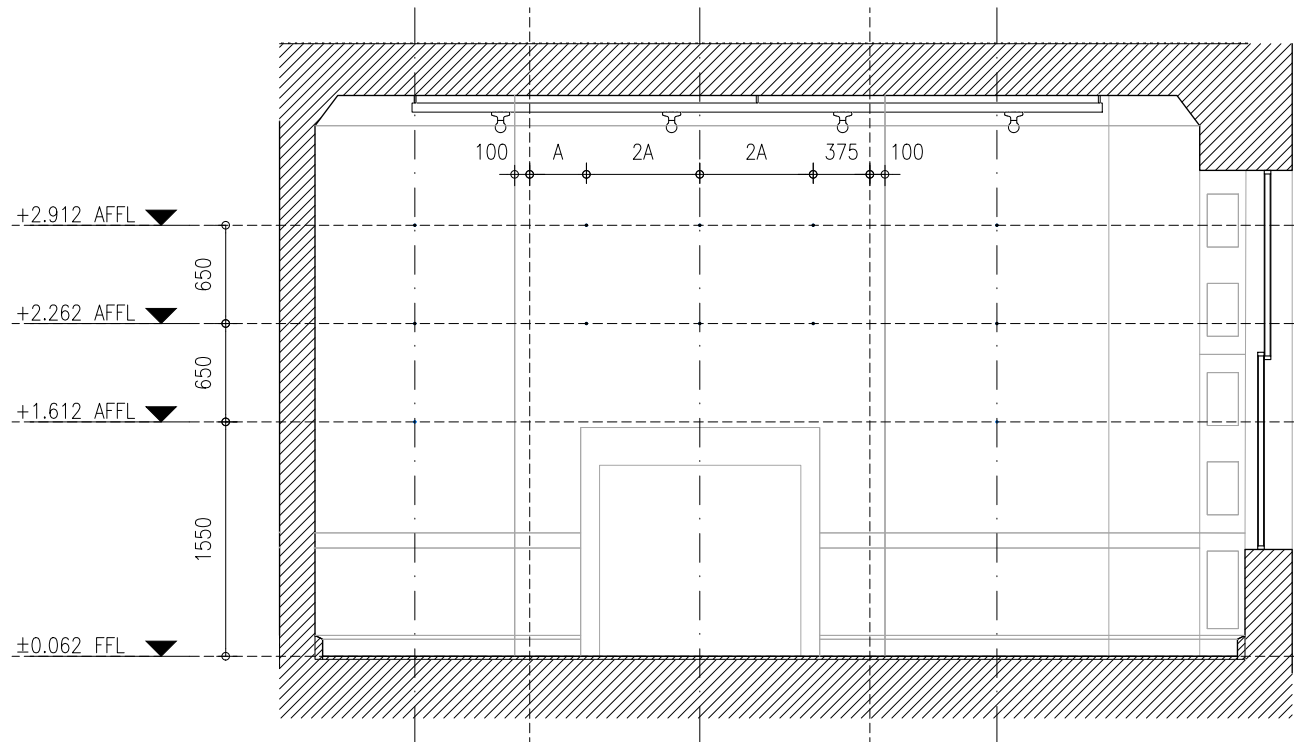


ELEVATION A

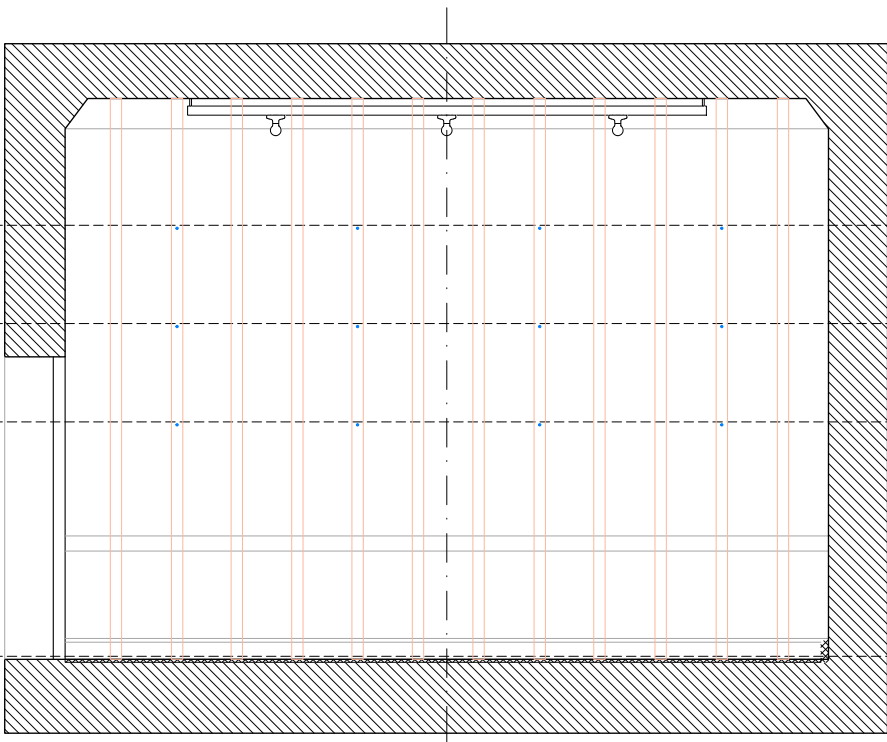

ELEVATION B

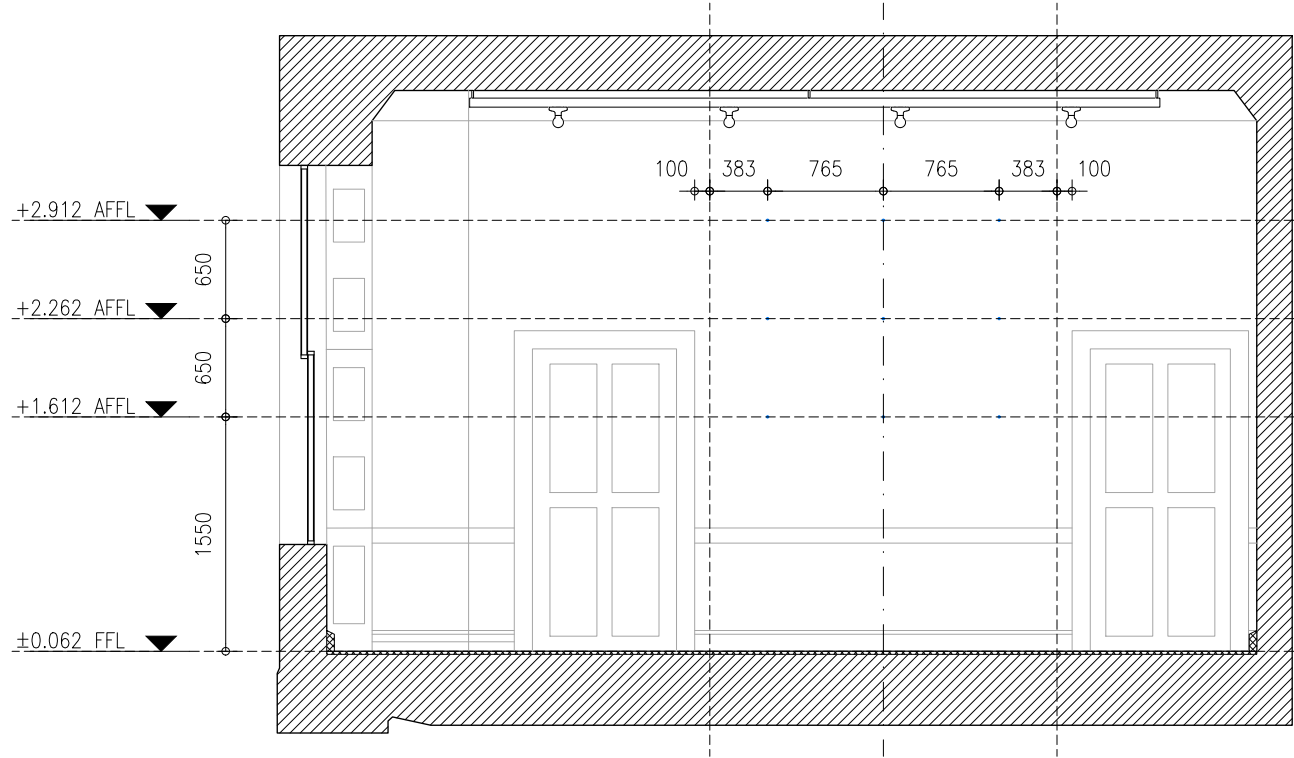

ELEVATION C

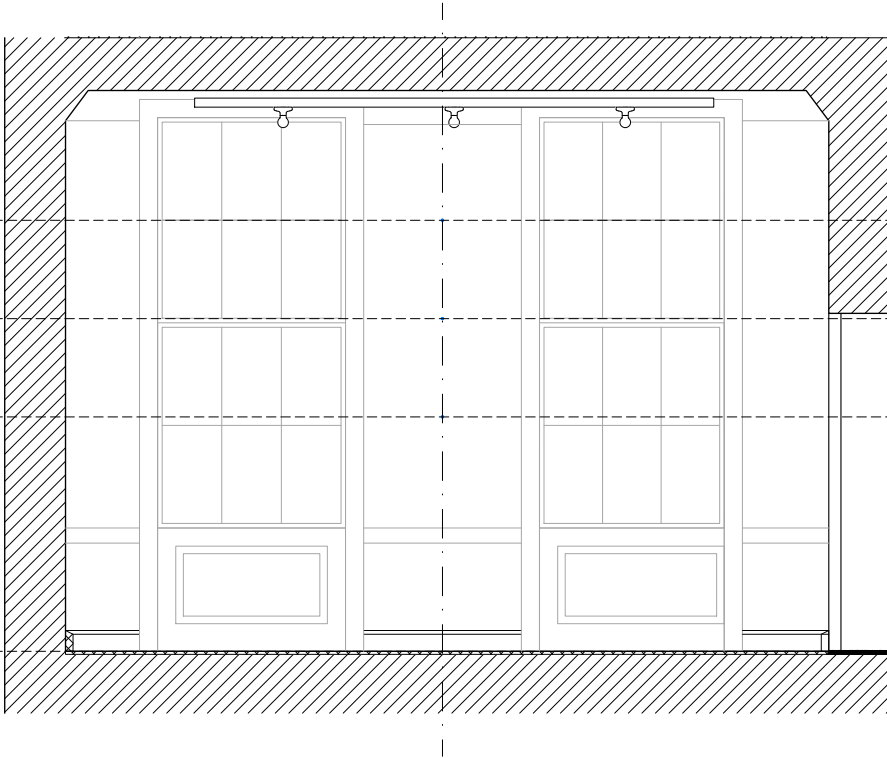

ELEVATION D

01 R.G.04 ELEVATIONS - WITH DIMENSIONS

YDP

BEAU LIMITED
3/F, 3 YU CHAU STREET,
PRINCE EDWARD - HONG KONG
HELLO@BEAU.HK

DO NOT SCALE FROM DRAWINGS.
ALL MEASUREMENTS MUST BE VERIFIED ON SITE.
THE COPYRIGHT OF THIS DRAWING REMAINS WITH THE ARCHITECT.
THIS DRAWING IS NOT VALID FOR CONSTRUCTION PURPOSES UNLESS
EXPRESSLY CERTIFIED.

LEGEND
— HANGING POINTS & WOOD PANEL
— TIMBER STUD

REV	DATE	DESCRIPTION
1	28/04/25	DESIGN UPDATE
0	28/02/25	TENDER

PROJECT NUMBER:
2405

PROJECT NAME:
YDP


PROJECT ADDRESS:
19 BEDFORD SQUARE, LONDON WC1B 3HH

DRAWING NAME:


STATUS:

DRAWING NUMBER:

EL-02-04(2)

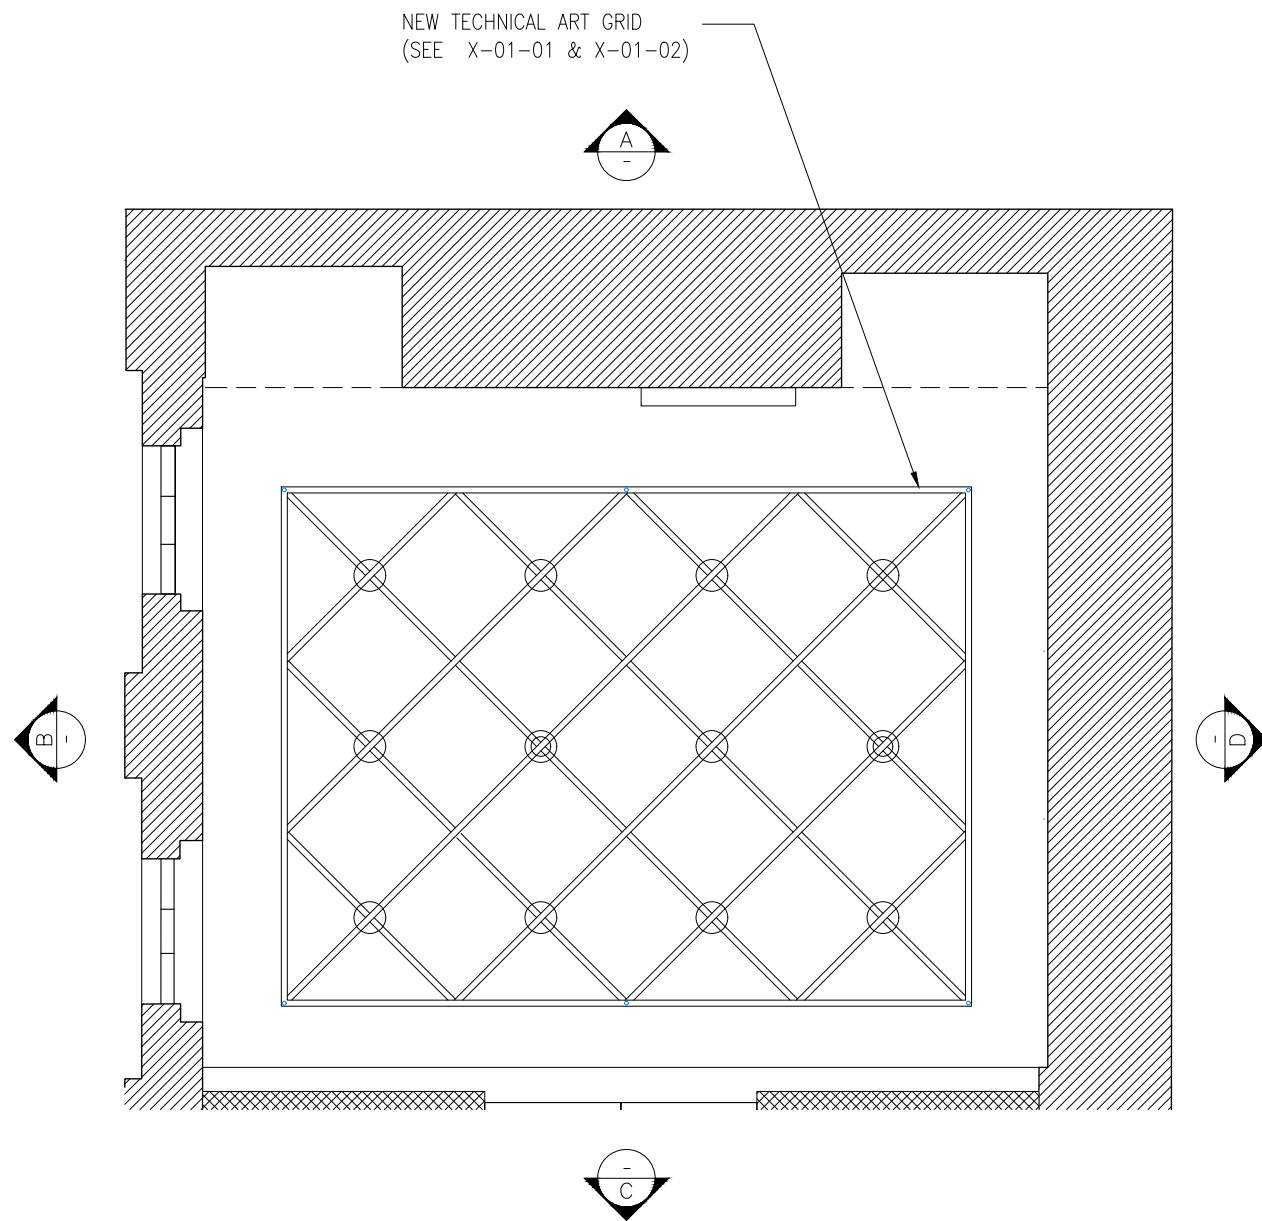

RCP

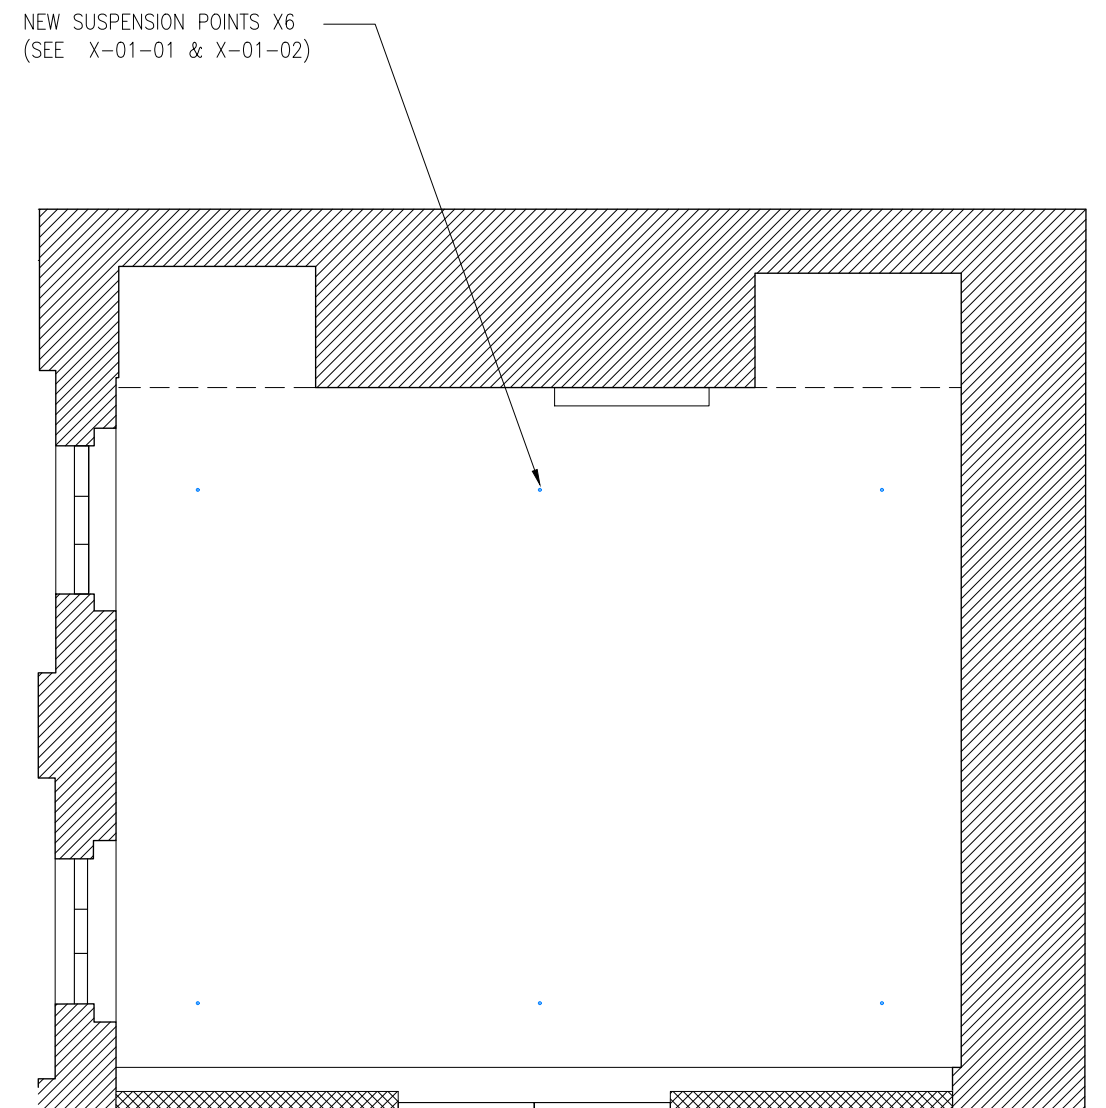

RCP – SUSPENSION POINTS

01 R.G.12 RCP

SCALE: 1/50 (A3)

YDP



BEAU LIMITED
3/F, 3 YU CHAU STREET,
PRINCE EDWARD - HONG KONG
HELLO@BEAU.HK

DO NOT SCALE FROM DRAWINGS.
ALL MEASUREMENTS MUST BE VERIFIED ON SITE.
THE COPYRIGHT OF THIS DRAWING REMAINS WITH THE ARCHITECT.
THIS DRAWING IS NOT VALID FOR CONSTRUCTION PURPOSES UNLESS
EXPRESSLY CERTIFIED.

LEGEND

REV	DATE	DESCRIPTION
1	28/04/25	DESIGN UPDATE
0	28/02/25	TENDER

PROJECT NUMBER:
2405

PROJECT NAME:
YDP


PROJECT ADDRESS:
19 BEDFORD SQUARE, LONDON WC1B 3HH

DRAWING NAME:


STATUS:

DRAWING NUMBER:


EL-02-05

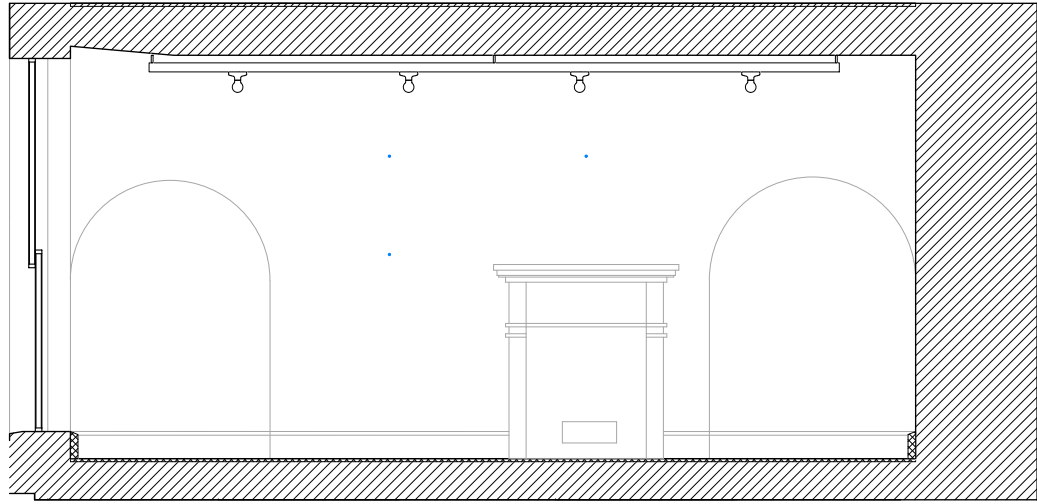


ELEVATION A

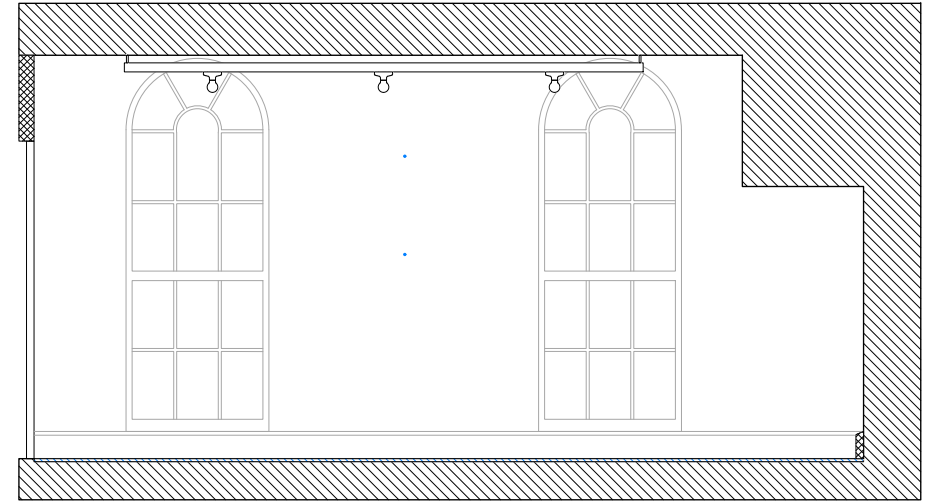

ELEVATION B

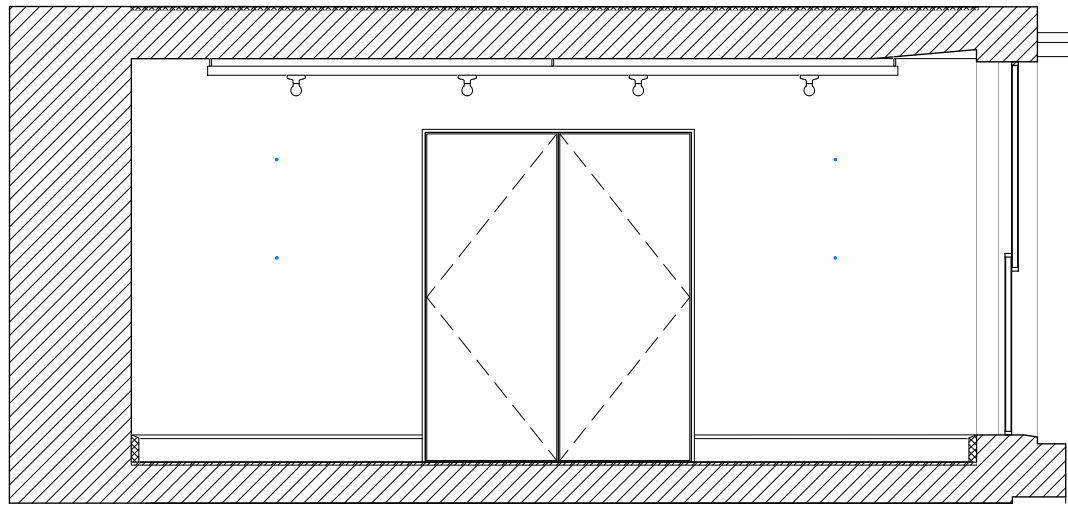

ELEVATION C

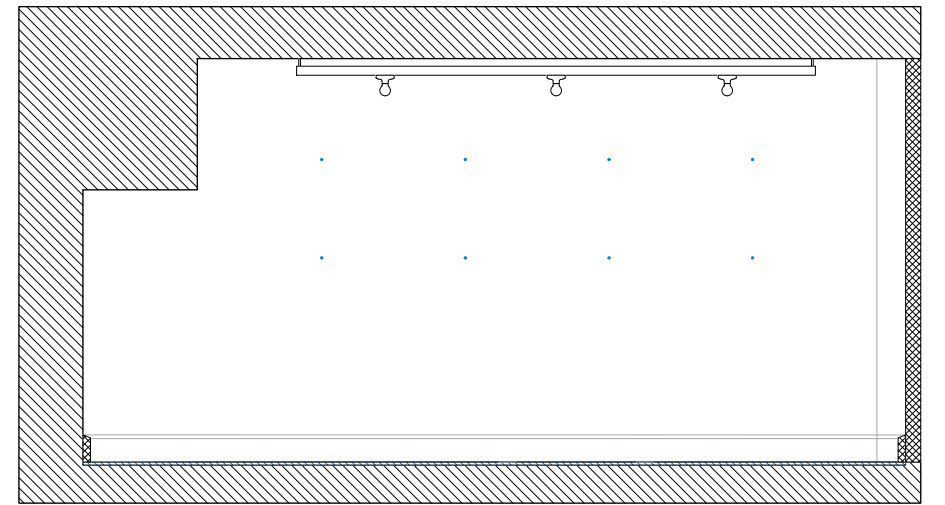

ELEVATION D

NUMBER OF SUSPENSION POINTS: 17

01 R.G.12 ELEVATIONS

SCALE: 1/50 (A3)

YDP



BEAU LIMITED
3/F, 3 YU CHAU STREET,
PRINCE EDWARD - HONG KONG
HELLO@BEAU.HK

DO NOT SCALE FROM DRAWINGS.
ALL MEASUREMENTS MUST BE VERIFIED ON SITE.
THE COPYRIGHT OF THIS DRAWING REMAINS WITH THE ARCHITECT.
THIS DRAWING IS NOT VALID FOR CONSTRUCTION PURPOSES UNLESS
EXPRESSLY CERTIFIED.

LEGEND

REV	DATE	DESCRIPTION
1	28/04/25	DESIGN UPDATE
0	28/02/25	TENDER

PROJECT NUMBER:
2405

PROJECT NAME:
YDP


PROJECT ADDRESS:
19 BEDFORD SQUARE, LONDON WC1B 3HH

DRAWING NAME:


STATUS:

DRAWING NUMBER:


EL-02-06

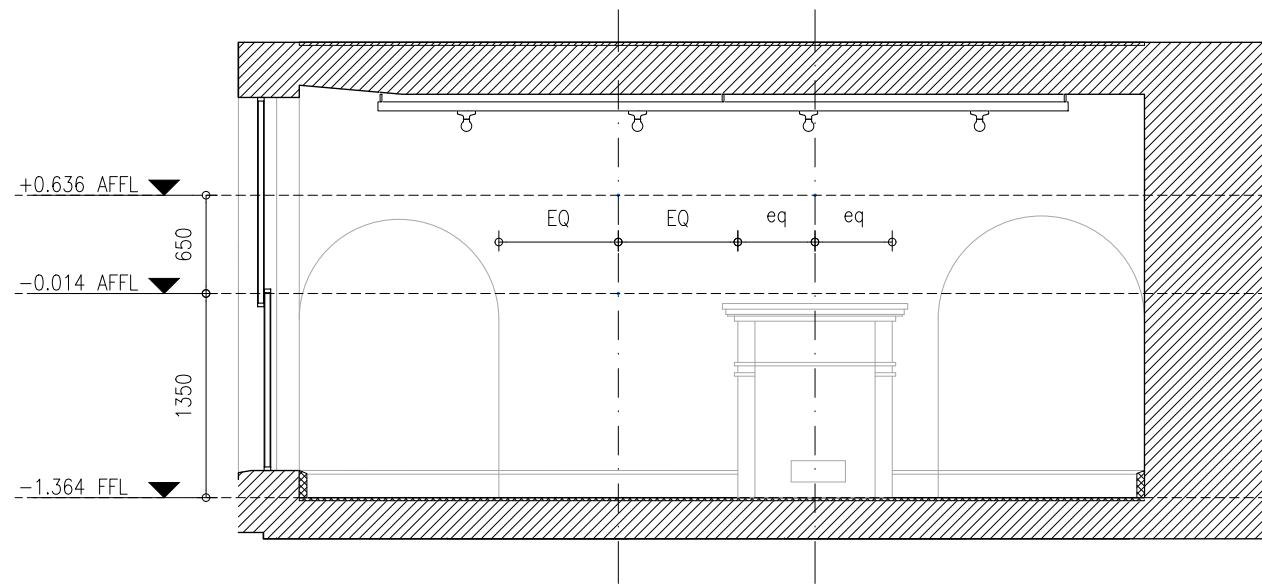


ELEVATION A

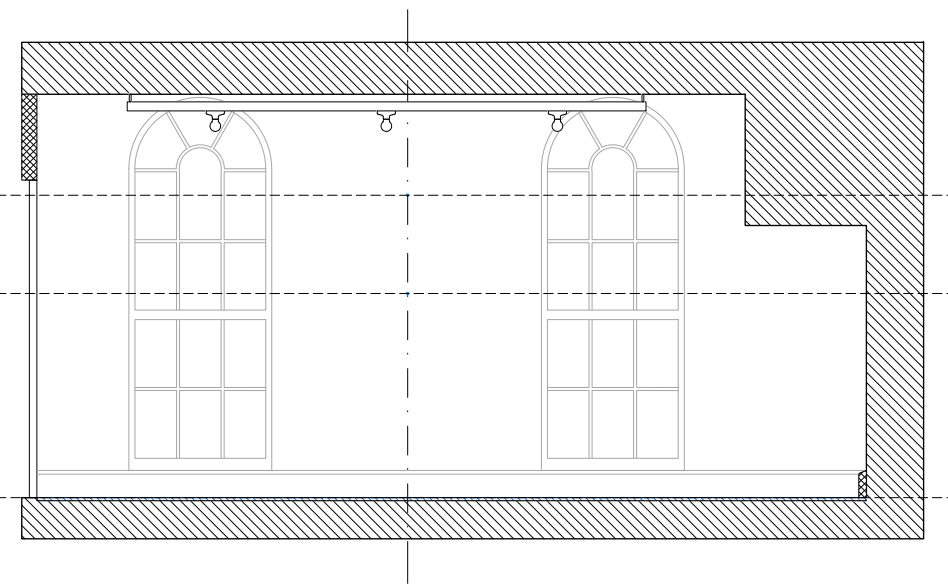

ELEVATION B

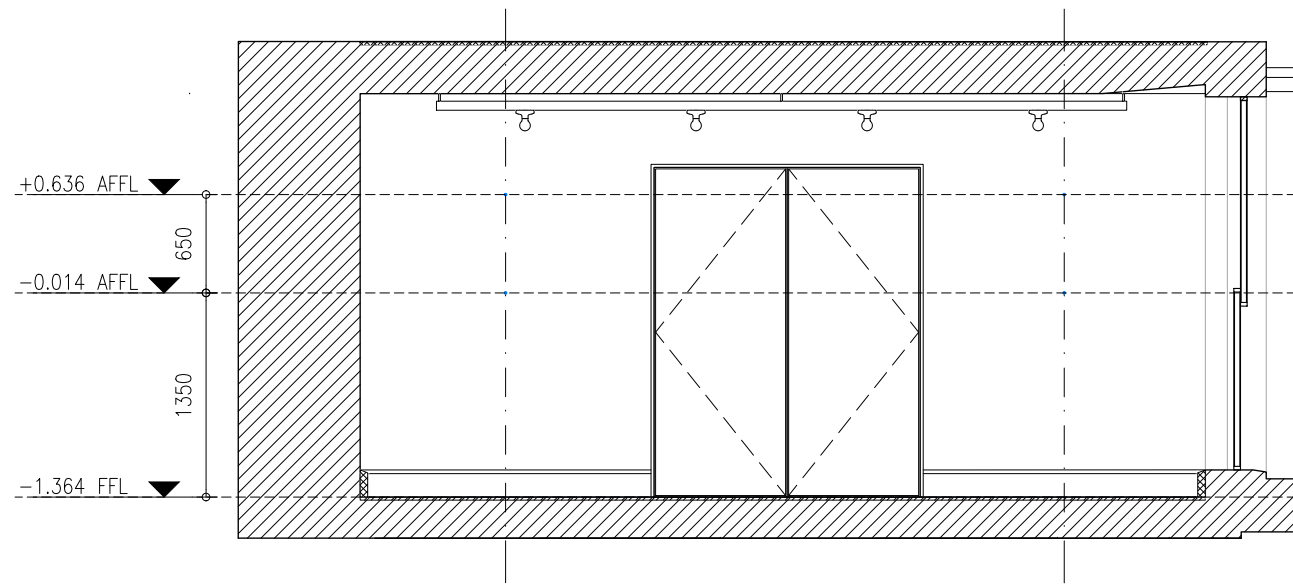

ELEVATION C

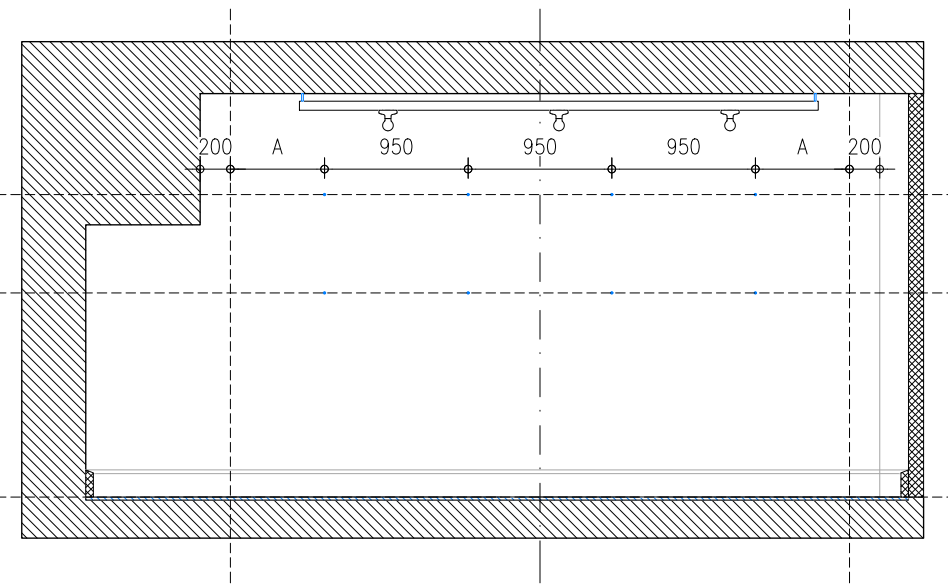

ELEVATION D

01 R.G.12 ELEVATIONS - WITH DIMENSIONS

SCALE: 1/50 (A3)

YDP



BEAU LIMITED
3/F, 3 YU CHAU STREET,
PRINCE EDWARD - HONG KONG
HELLO@BEAU.HK

DO NOT SCALE FROM DRAWINGS.
ALL MEASUREMENTS MUST BE VERIFIED ON SITE.
THE COPYRIGHT OF THIS DRAWING REMAINS WITH THE ARCHITECT.
THIS DRAWING IS NOT VALID FOR CONSTRUCTION PURPOSES UNLESS
EXPRESSLY CERTIFIED.

LEGEND

REV	DATE	DESCRIPTION
1	28/04/25	DESIGN UPDATE
0	28/02/25	TENDER

PROJECT NUMBER:
2405

PROJECT NAME:
YDP


PROJECT ADDRESS:
19 BEDFORD SQUARE, LONDON WC1B 3HH

DRAWING NAME:


STATUS:

DRAWING NUMBER:

EL-02-06(2)

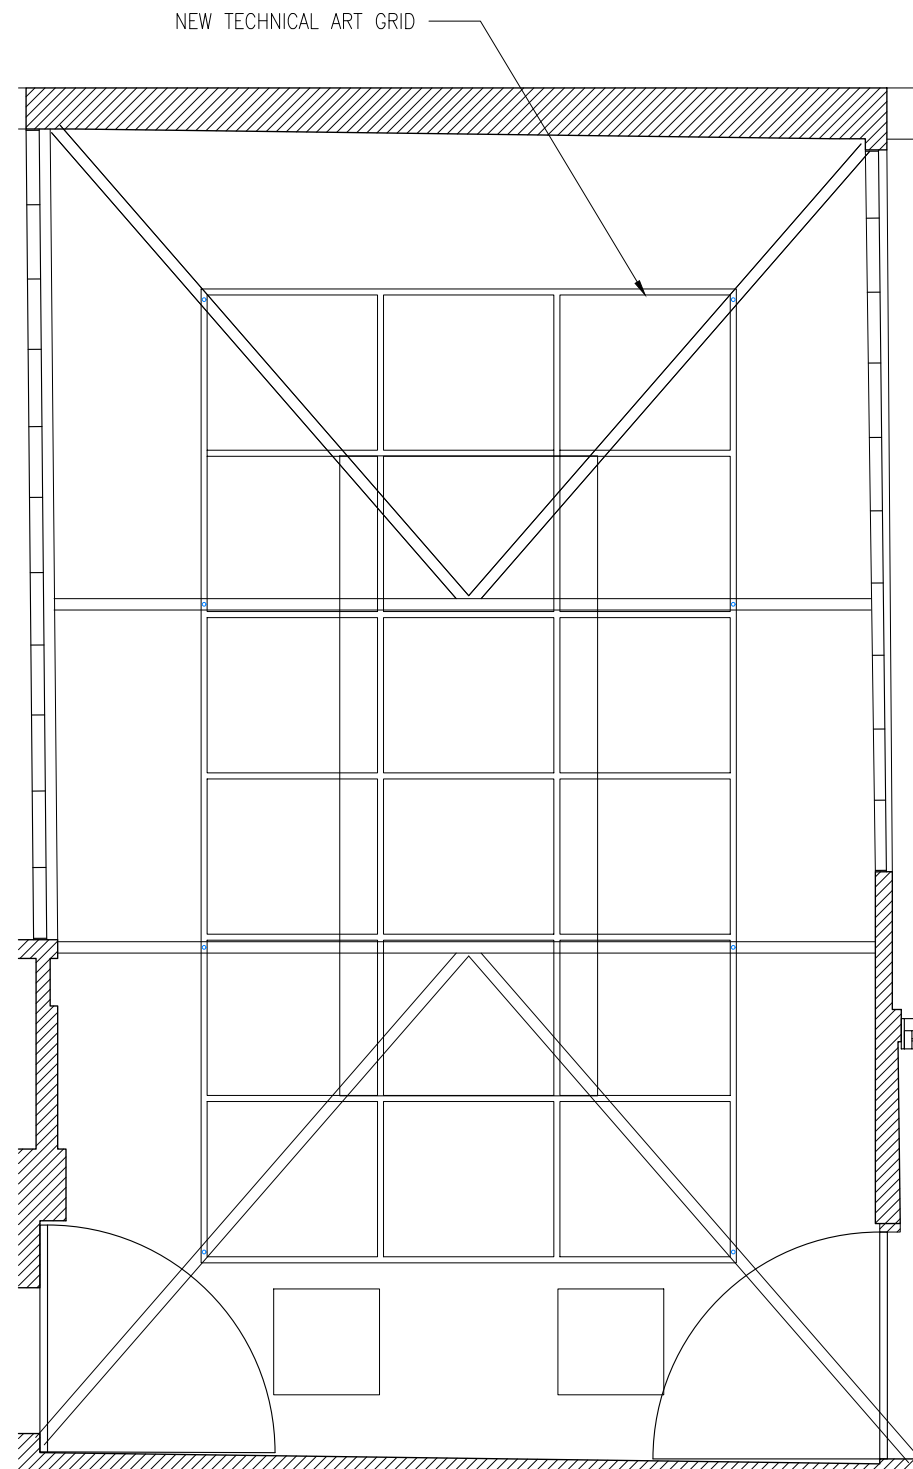

RCP

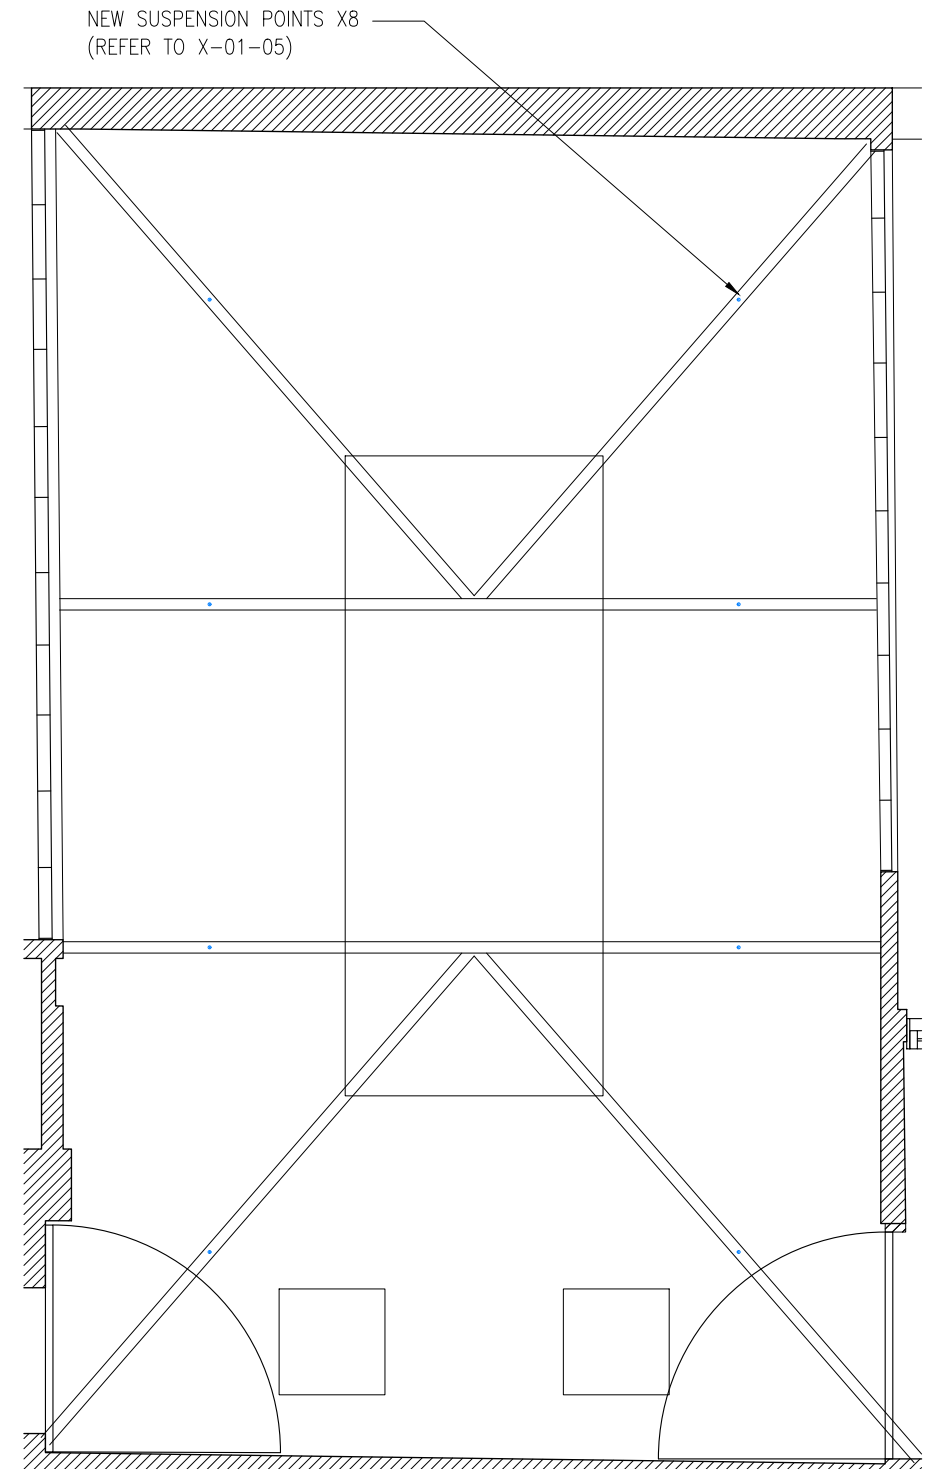

RCP – SUSPENSION POINTS

01 R.G.09 RCP

SCALE: 1/50 (A3)

YDP



BEAU LIMITED
3/F, 3 YU CHAU STREET,
PRINCE EDWARD - HONG KONG
HELLO@BEAU.HK

DO NOT SCALE FROM DRAWINGS.
ALL MEASUREMENTS MUST BE VERIFIED ON SITE.
THE COPYRIGHT OF THIS DRAWING REMAINS WITH THE ARCHITECT.
THIS DRAWING IS NOT VALID FOR CONSTRUCTION PURPOSES UNLESS
EXPRESSLY CERTIFIED.

LEGEND

REV	DATE	DESCRIPTION
1	28/04/25	DESIGN UPDATE
0	28/02/25	TENDER

PROJECT NUMBER:
2405

PROJECT NAME:
YDP



PROJECT ADDRESS:
19 BEDFORD SQUARE, LONDON WC1B 3HH

DRAWING NAME:

STATUS:

DRAWING NUMBER:

EL-02-07

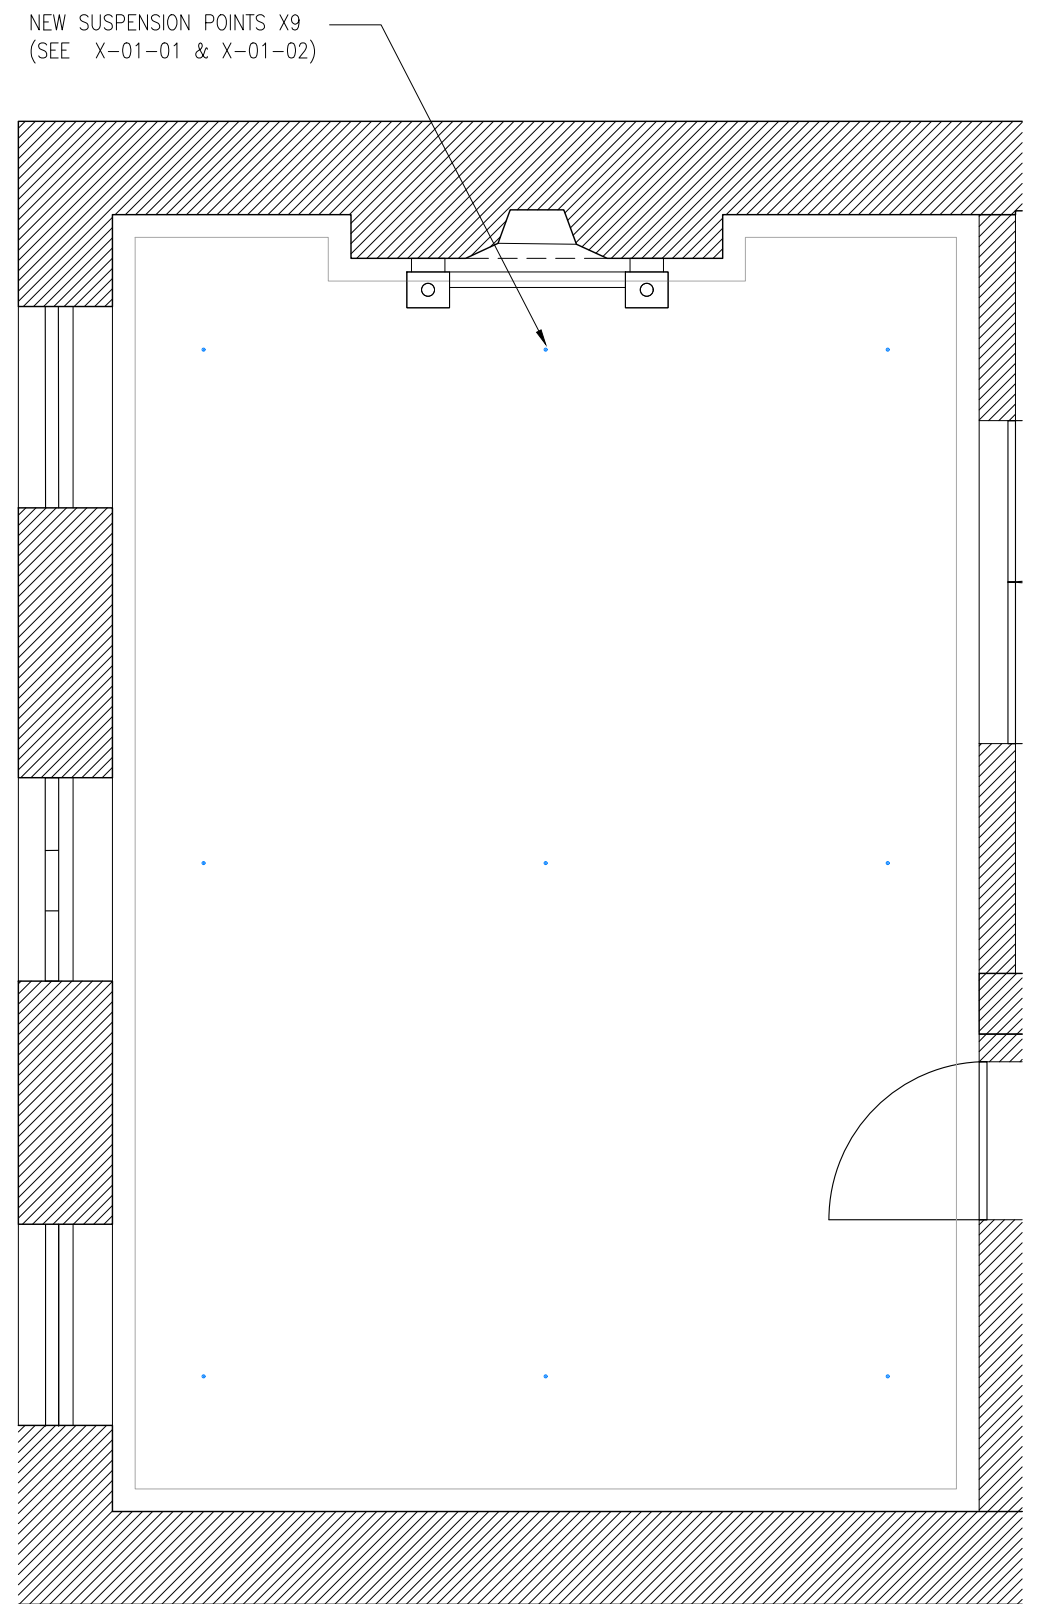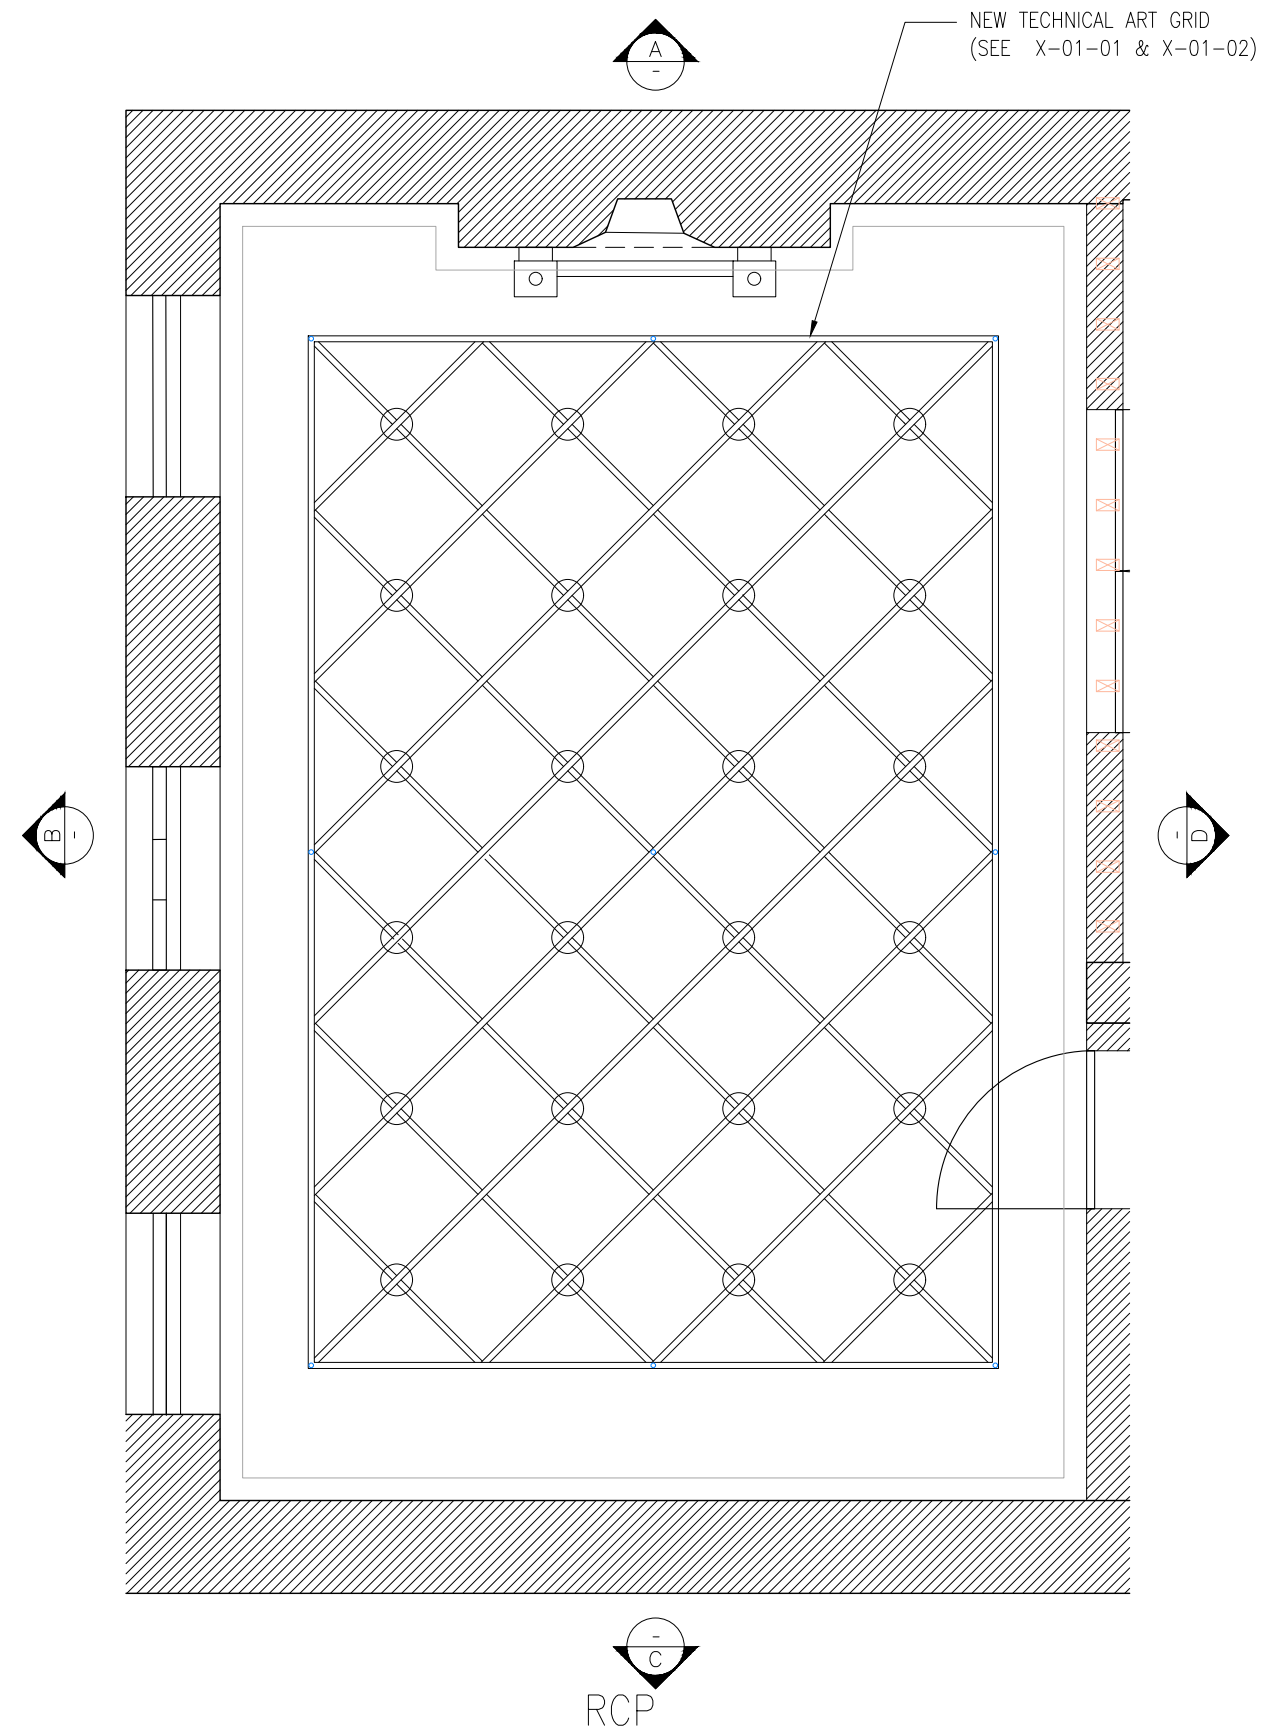

01 R.1.02 RCP

YDP



BEAU LIMITED
3/F, 3 YU CHAU STREET,
PRINCE EDWARD - HONG KONG
HELLO@BEAU.HK

DO NOT SCALE FROM DRAWINGS.
ALL MEASUREMENTS MUST BE VERIFIED ON SITE.
THE COPYRIGHT OF THIS DRAWING REMAINS WITH THE ARCHITECT.
THIS DRAWING IS NOT VALID FOR CONSTRUCTION PURPOSES UNLESS
EXPRESSLY CERTIFIED.

LEGEND
GREEN PINKIES & WOOD PANEL
TIMBER STUD

REV	DATE	DESCRIPTION
1	28/04/25	DESIGN UPDATE
0	28/02/25	TENDER

PROJECT NUMBER:
2405

PROJECT NAME:
YDP


PROJECT ADDRESS:
19 BEDFORD SQUARE, LONDON WC1B 3HH

DRAWING NAME:


STATUS:

DRAWING NUMBER:


EL-03-01

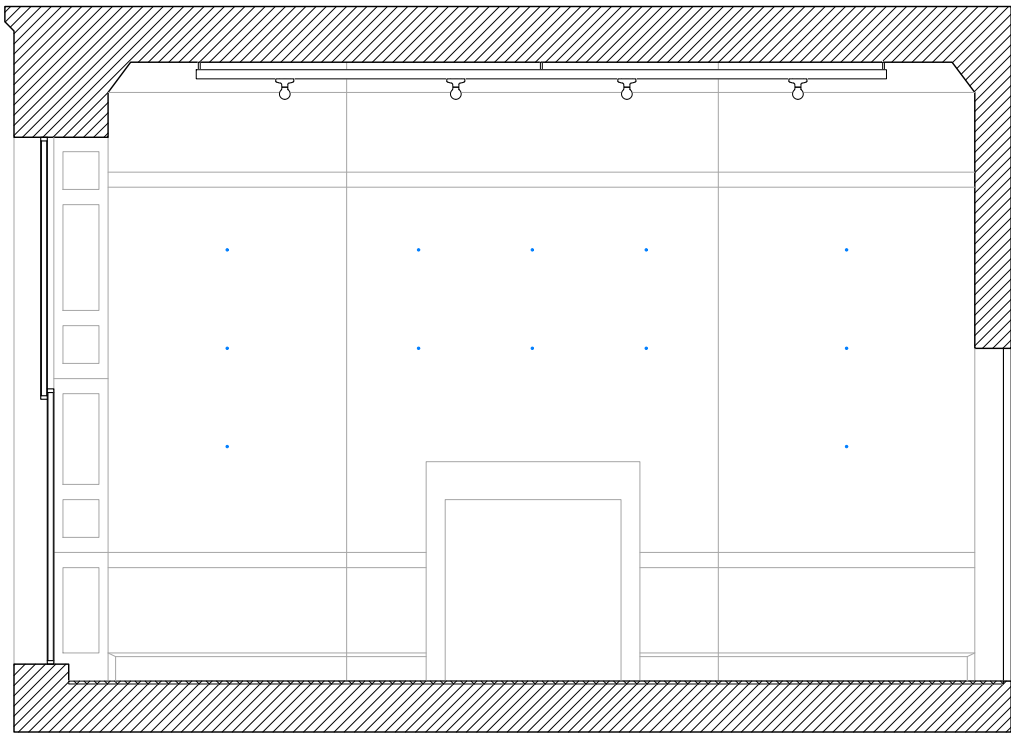


ELEVATION A

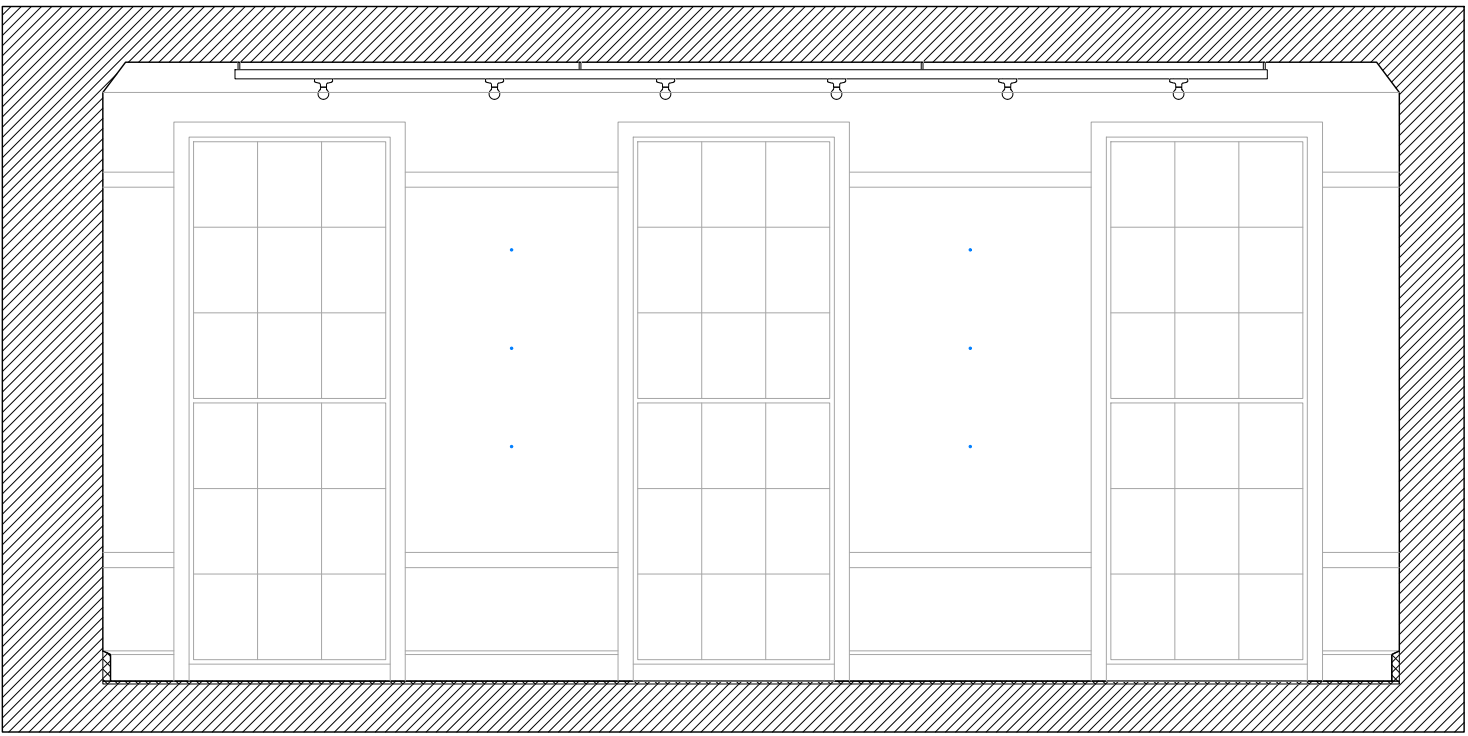

ELEVATION B

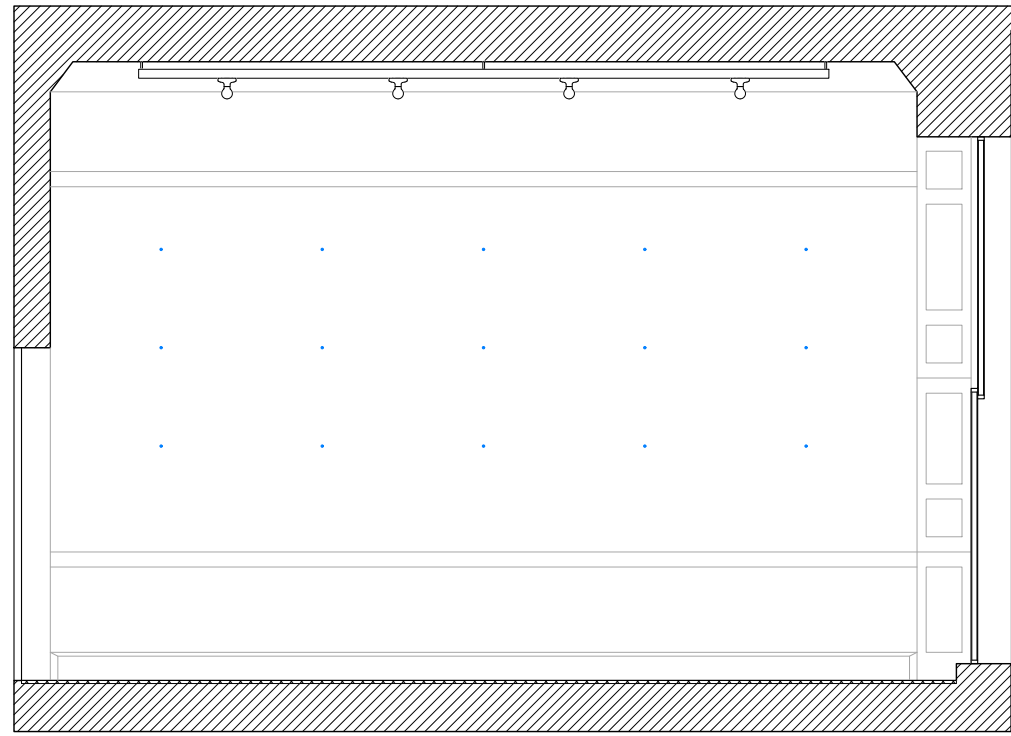

ELEVATION C

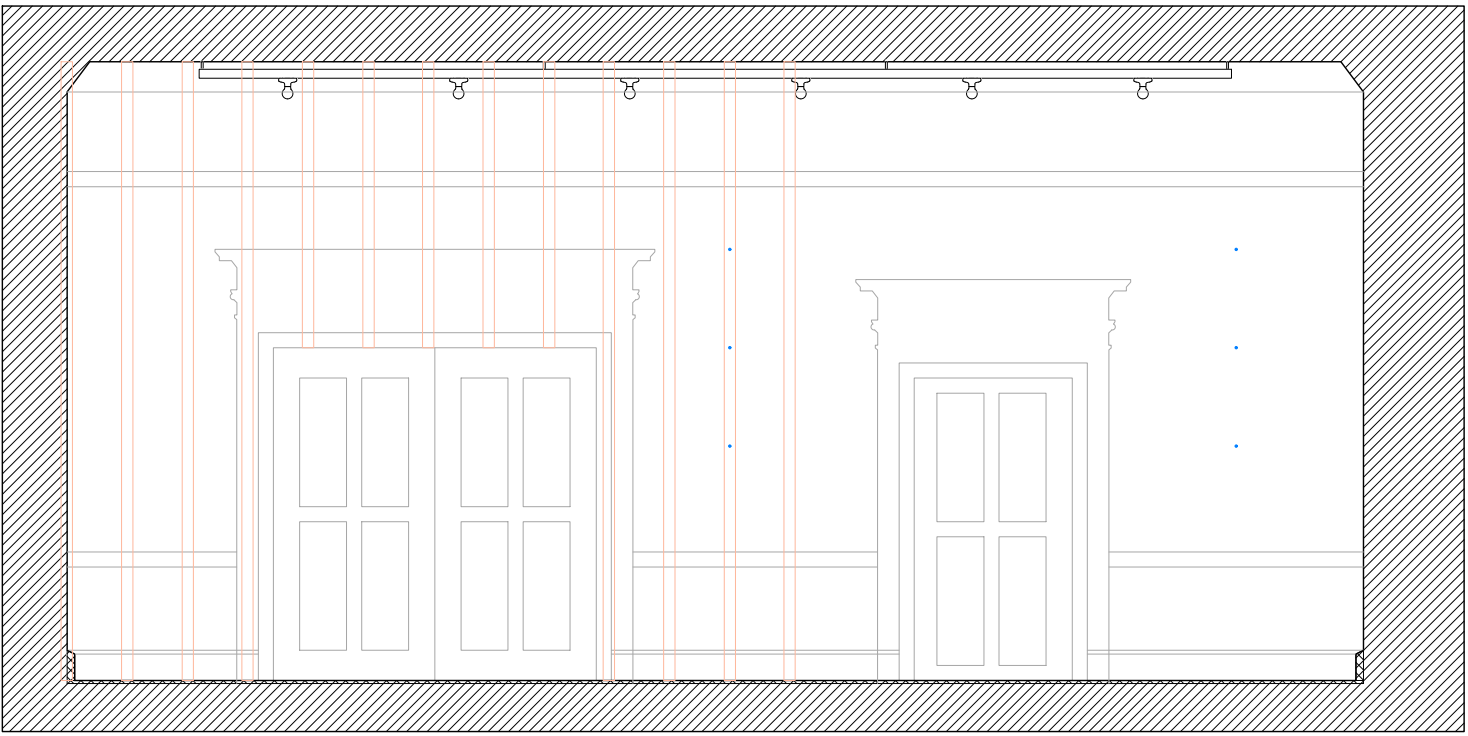

ELEVATION D

NUMBER OF SUSPENSION POINTS: 39

01 R.1.02 ELEVATIONS

YDP



BEAU LIMITED
3/F, 3 YU CHAU STREET,
PRINCE EDWARD - HONG KONG
HELLO@BEAU.HK

DO NOT SCALE FROM DRAWINGS.
ALL MEASUREMENTS MUST BE VERIFIED ON SITE.
THE COPYRIGHT OF THIS DRAWING REMAINS WITH THE ARCHITECT.
THIS DRAWING IS NOT VALID FOR CONSTRUCTION PURPOSES UNLESS
EXPRESSLY CERTIFIED.

LEGEND
GREEN PINKS & WOOD PANEL
TIMBER STUD

REV	DATE	DESCRIPTION
1	28/04/25	DESIGN UPDATE
0	28/02/25	TENDER

PROJECT NUMBER:
2405

PROJECT NAME:
YDP


PROJECT ADDRESS:
19 BEDFORD SQUARE, LONDON WC1B 3HH

DRAWING NAME:


STATUS:

DRAWING NUMBER:


EL-03-02

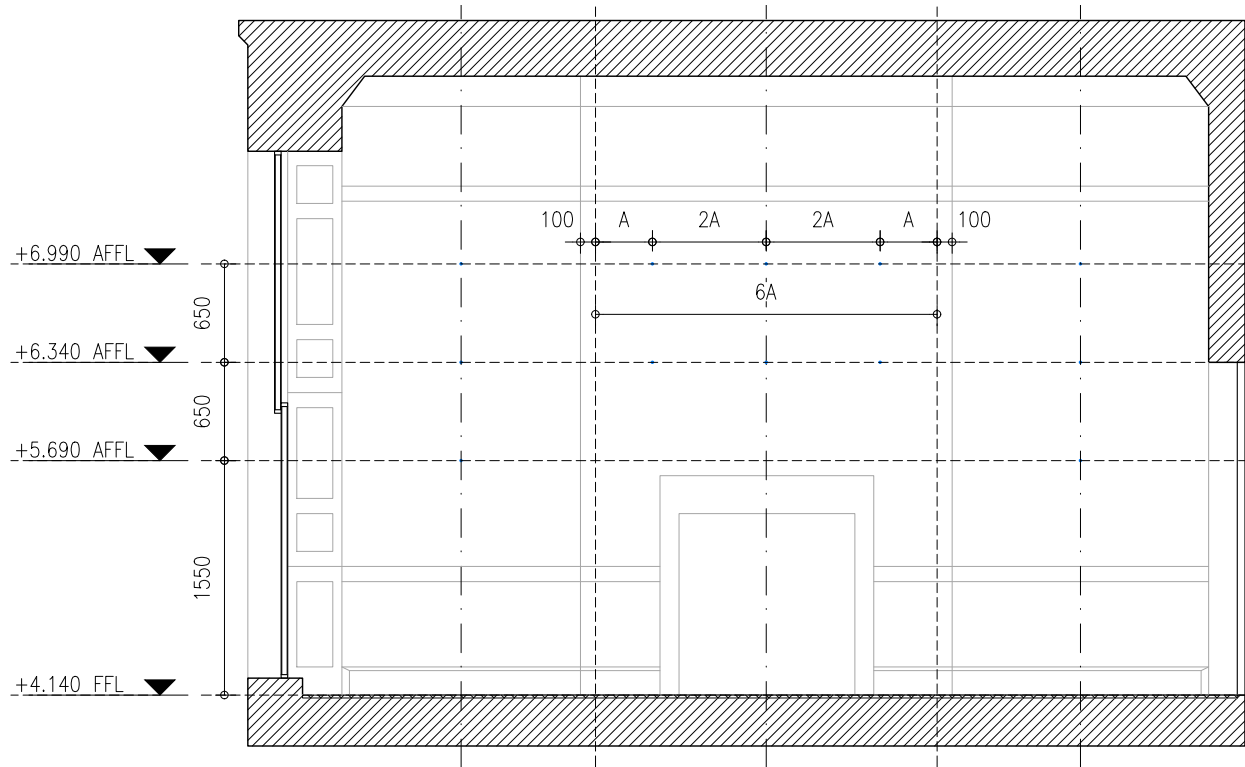


ELEVATION A

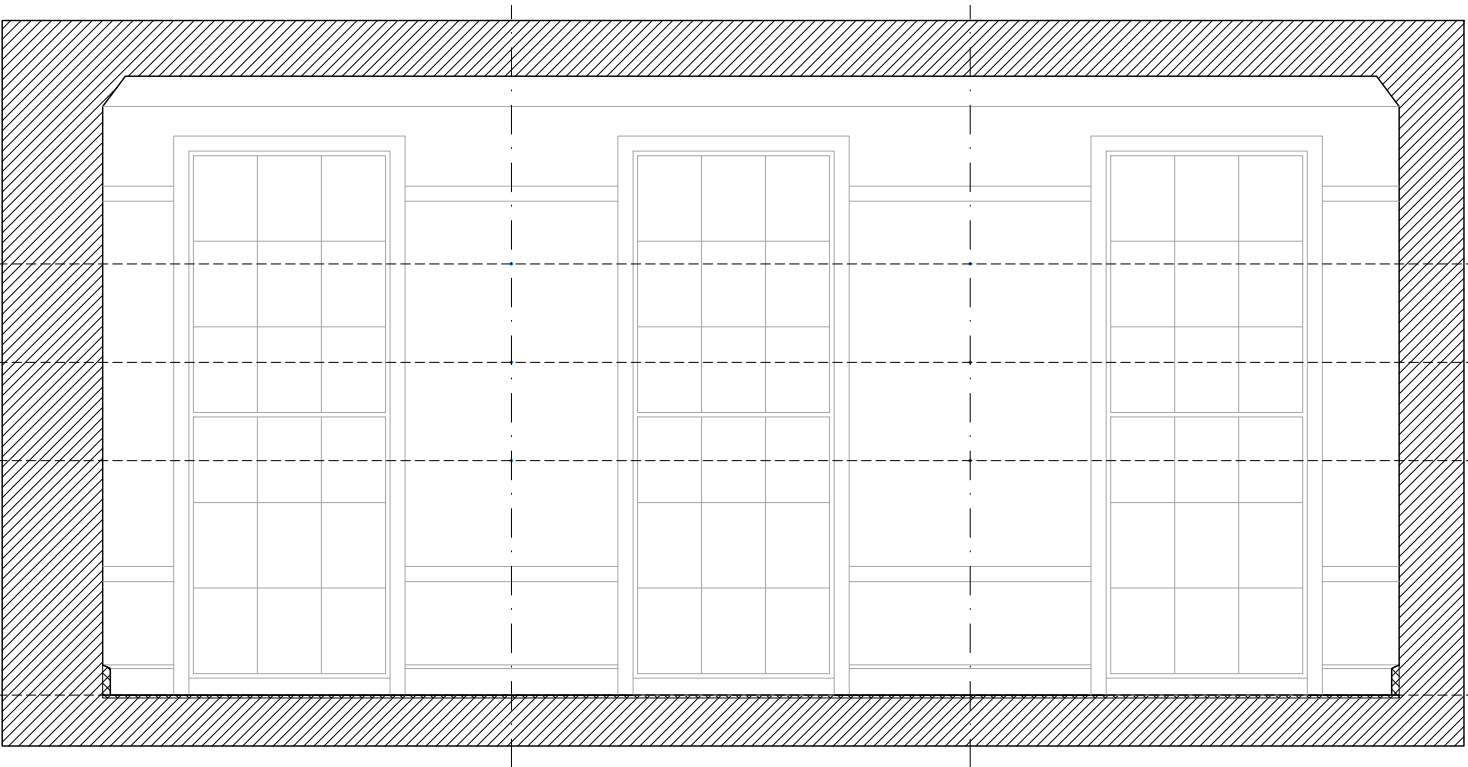

ELEVATION B

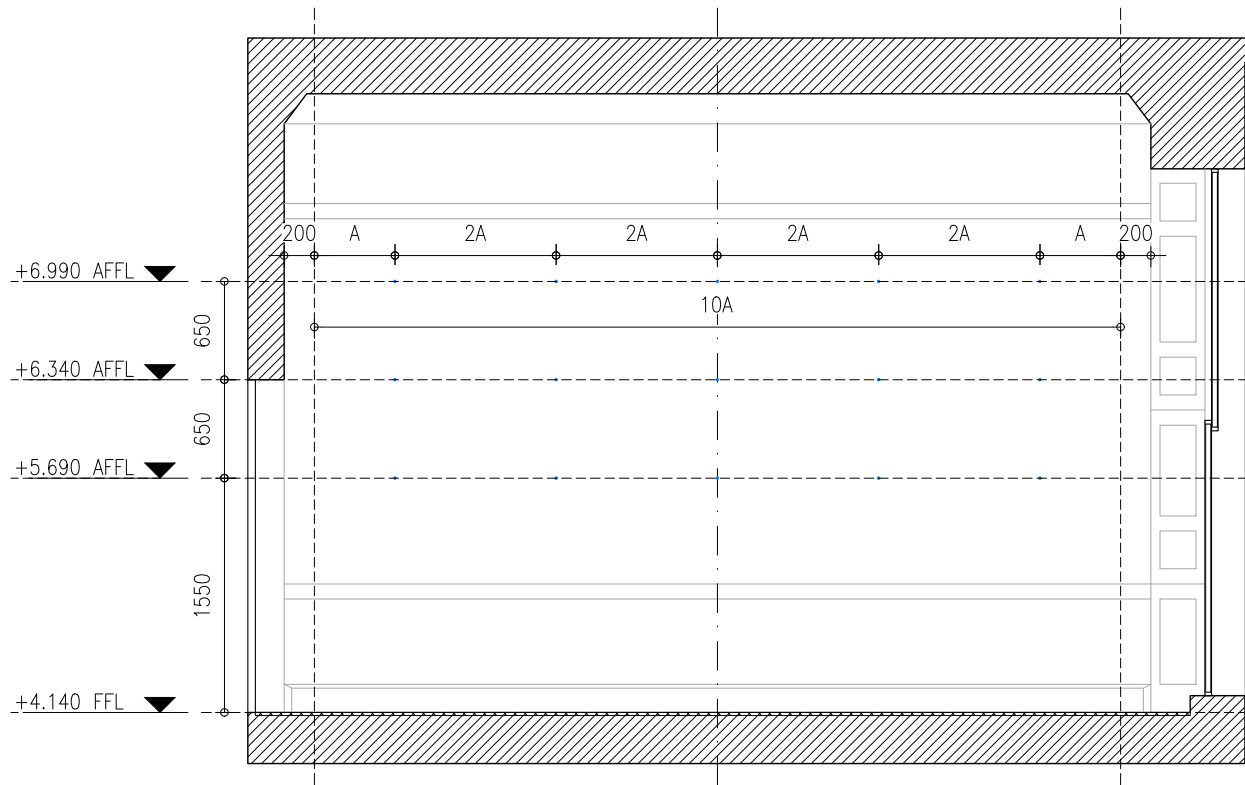

ELEVATION C

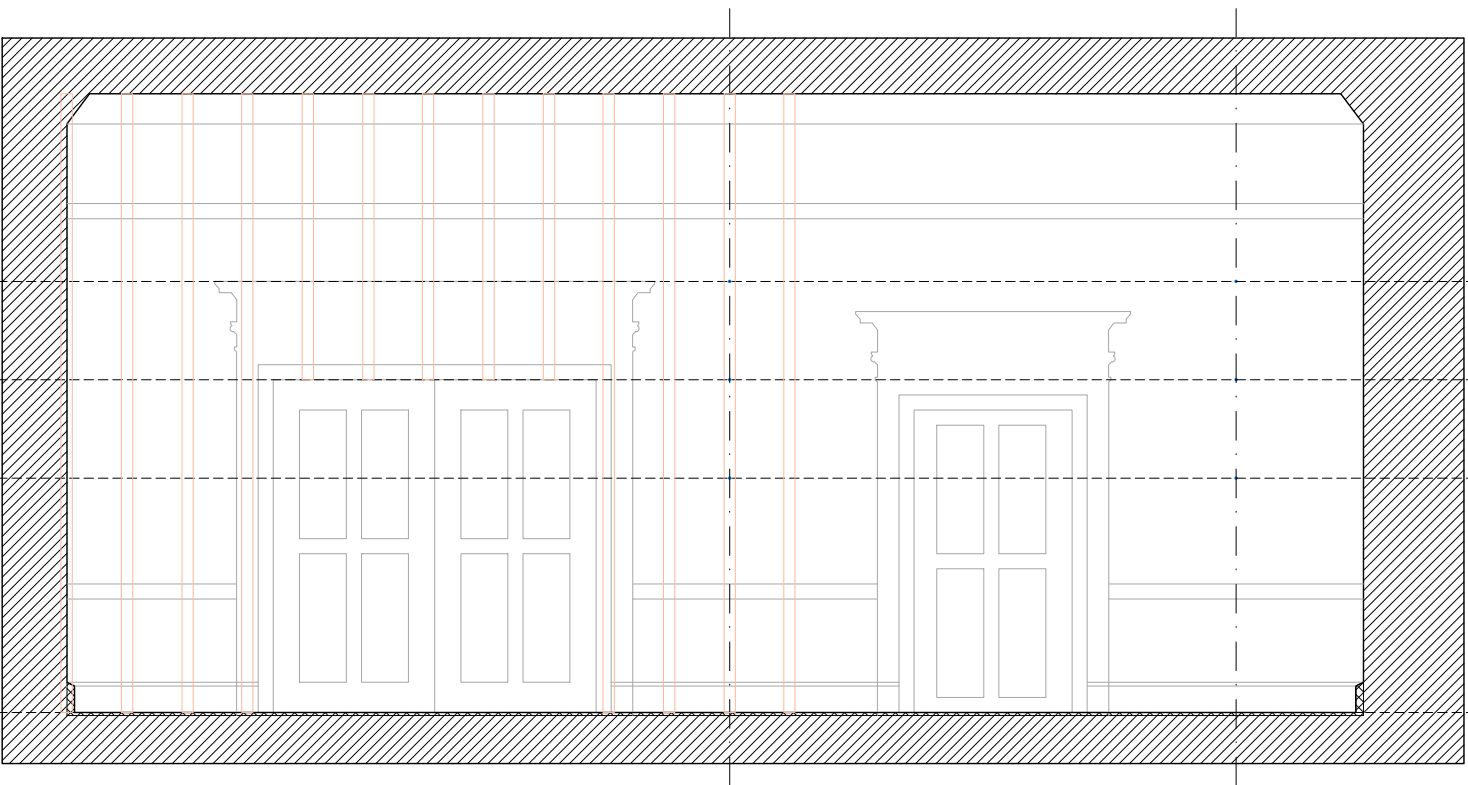

ELEVATION D

01 R.1.02 ELEVATIONS - WITH DIMENSIONS

YDP

LEGEND
GREEN/WHITE & WOOD PANEL
TIMBER STUD

1	28/04/25	DESIGN UPDATE
0	28/02/25	TENDER
REV	DATE	DESCRIPTION

PROJECT NUMBER:
2405

PROJECT NAME:
YDP



PROJECT ADDRESS:
19 BEDFORD SQUARE, LONDON WC1B 3HH

DRAWING NAME:

STATUS:

DRAWING NUMBER:

EL-03-02(2)

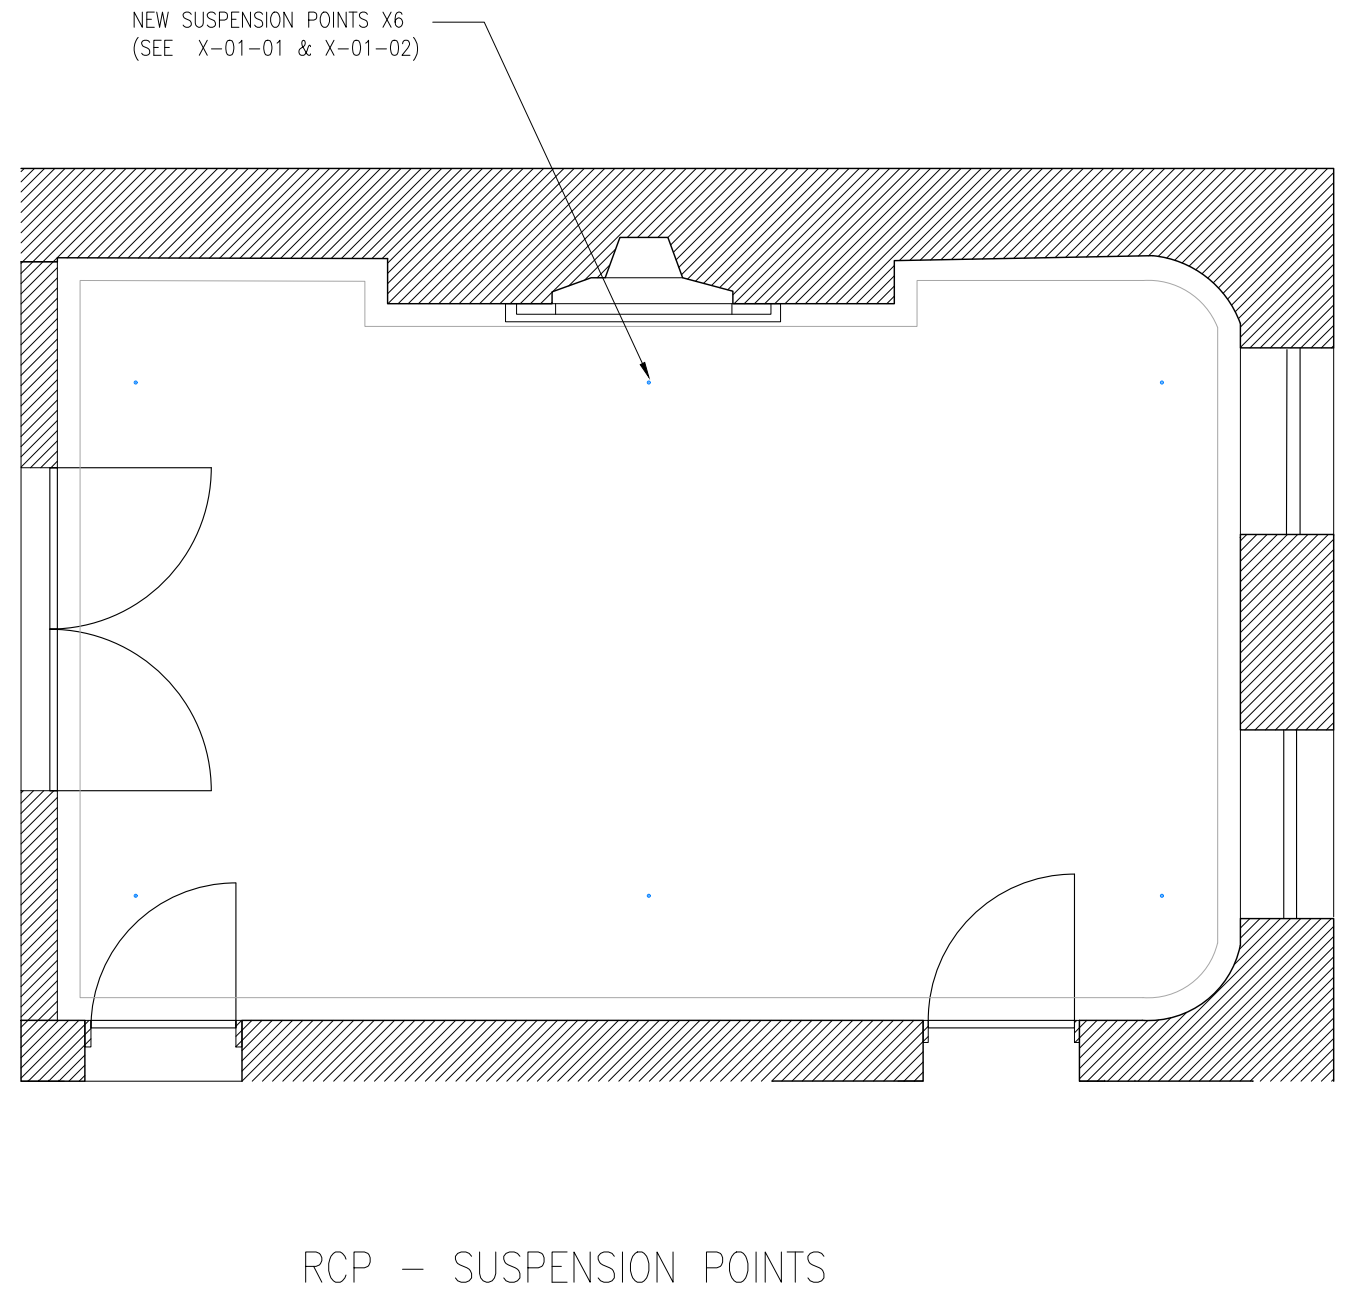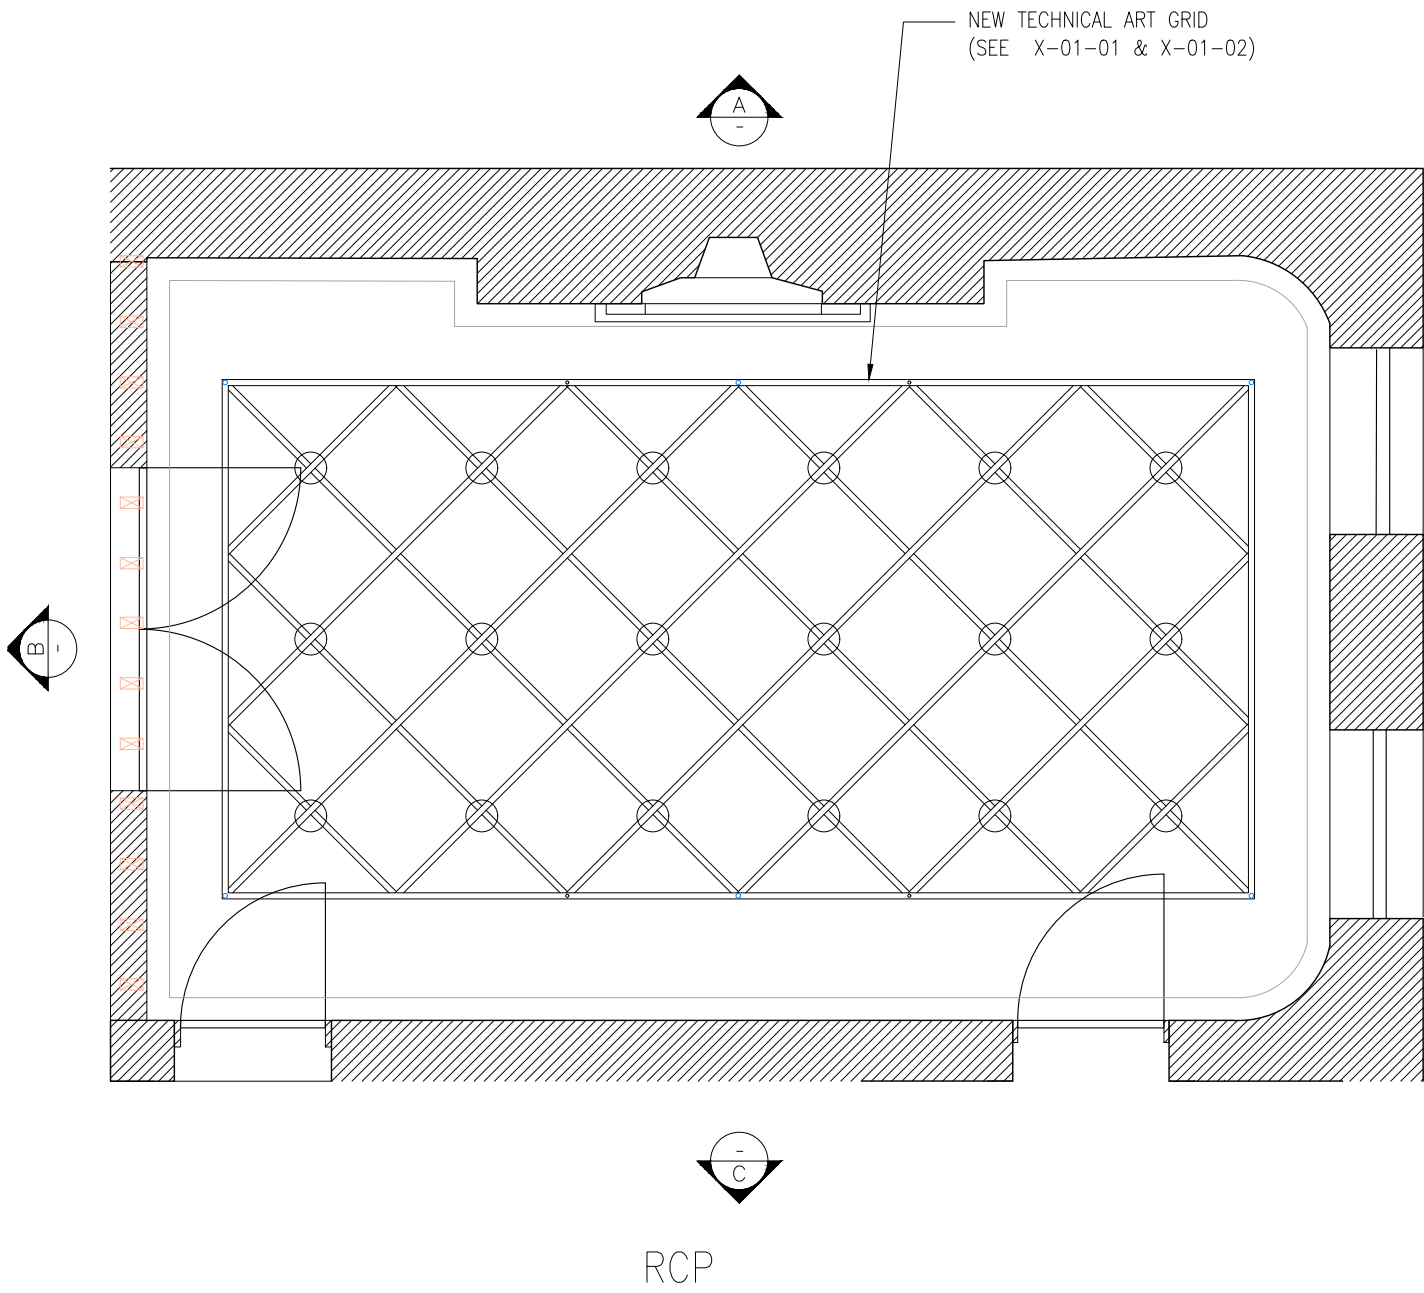

01 R.1.03 RCP

YDP



BEAU LIMITED
3/F, 3 YU CHAU STREET,
PRINCE EDWARD - HONG KONG
HELLO@BEAU.HK

DO NOT SCALE FROM DRAWINGS.
ALL MEASUREMENTS MUST BE VERIFIED ON SITE.
THE COPYRIGHT OF THIS DRAWING REMAINS WITH THE ARCHITECT.
THIS DRAWING IS NOT VALID FOR CONSTRUCTION PURPOSES UNLESS
EXPRESSLY CERTIFIED.

LEGEND
NEW FURNITURE & WOOD PANEL
TIMBER STUD

REV	DATE	DESCRIPTION
1	28/04/25	DESIGN UPDATE
0	28/02/25	TENDER

PROJECT NUMBER:
2405

PROJECT NAME:
YDP


PROJECT ADDRESS:
19 BEDFORD SQUARE, LONDON WC1B 3HH

DRAWING NAME:


STATUS:

DRAWING NUMBER:


EL-03-03

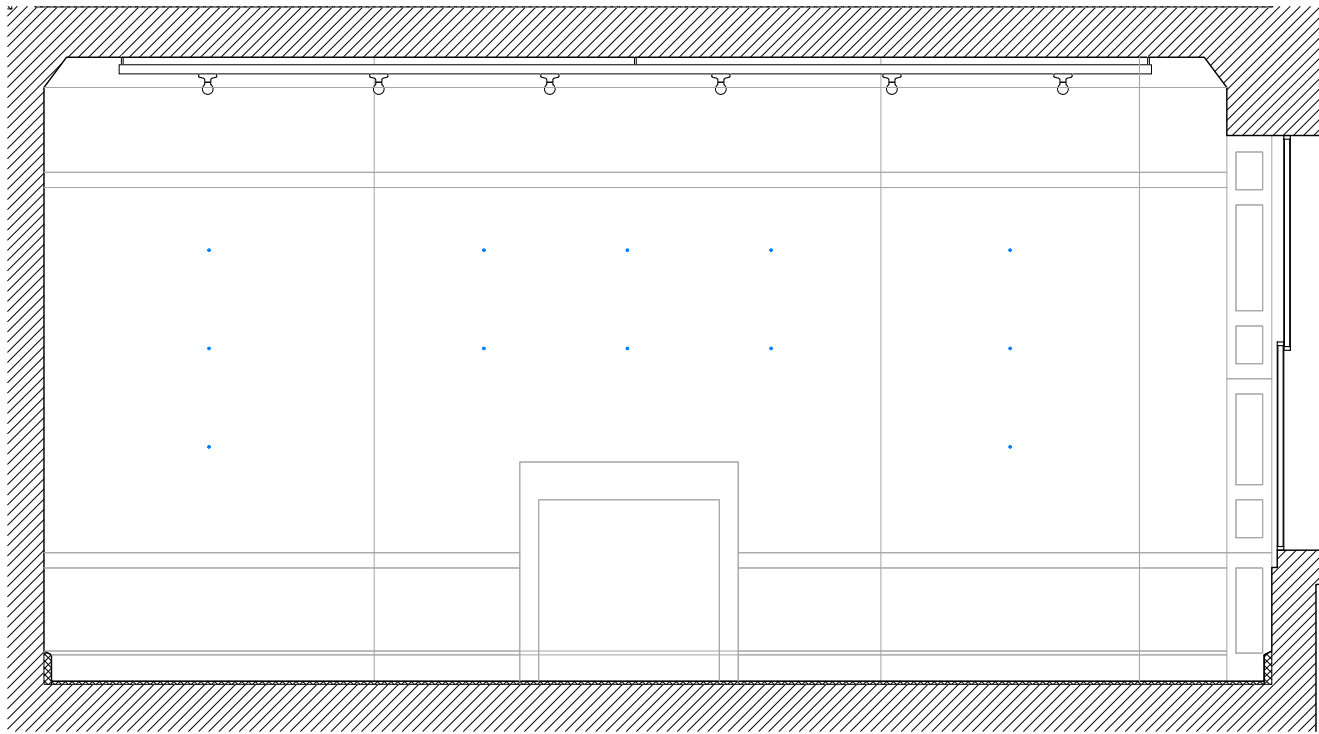


ELEVATION A

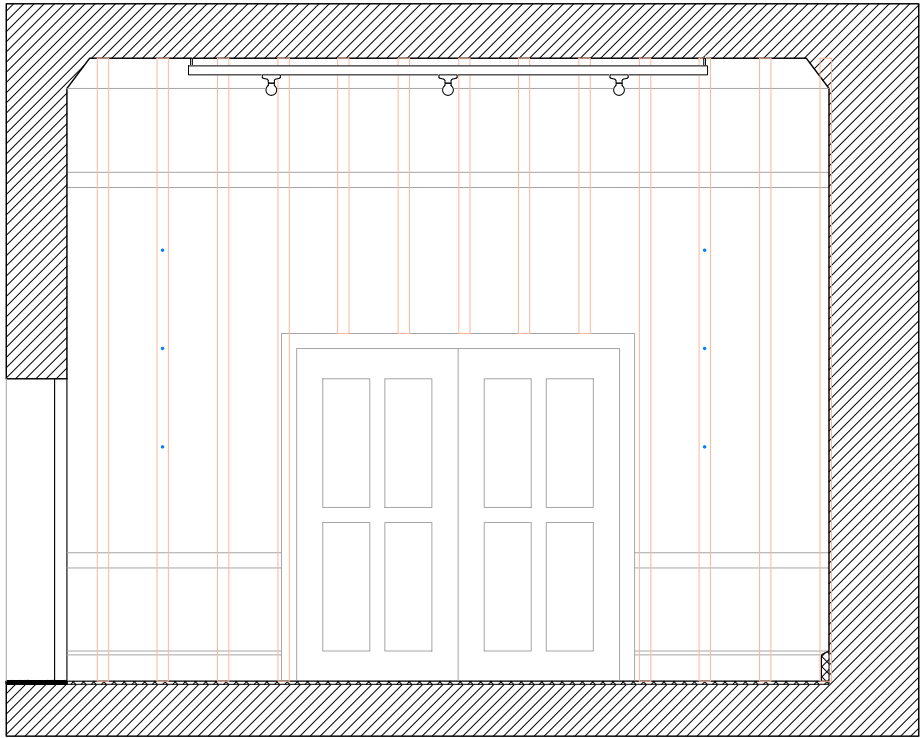

ELEVATION B

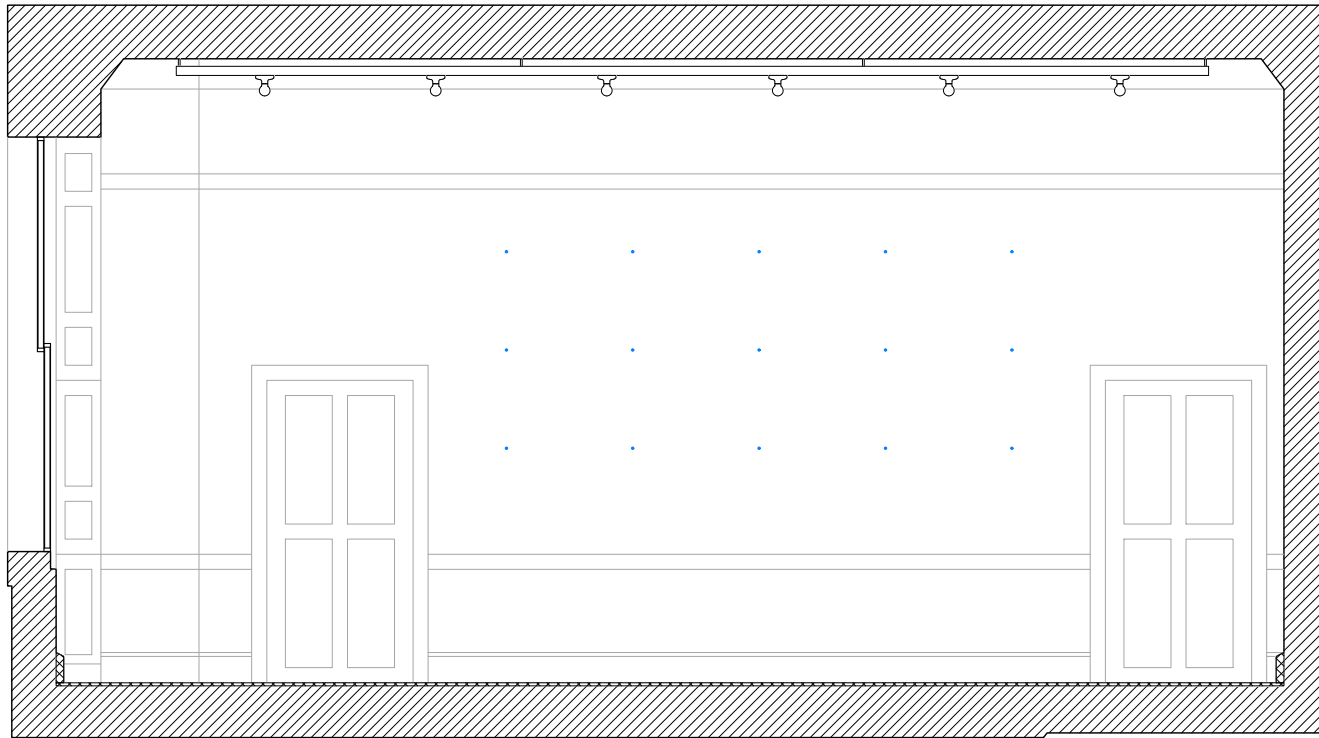

ELEVATION C

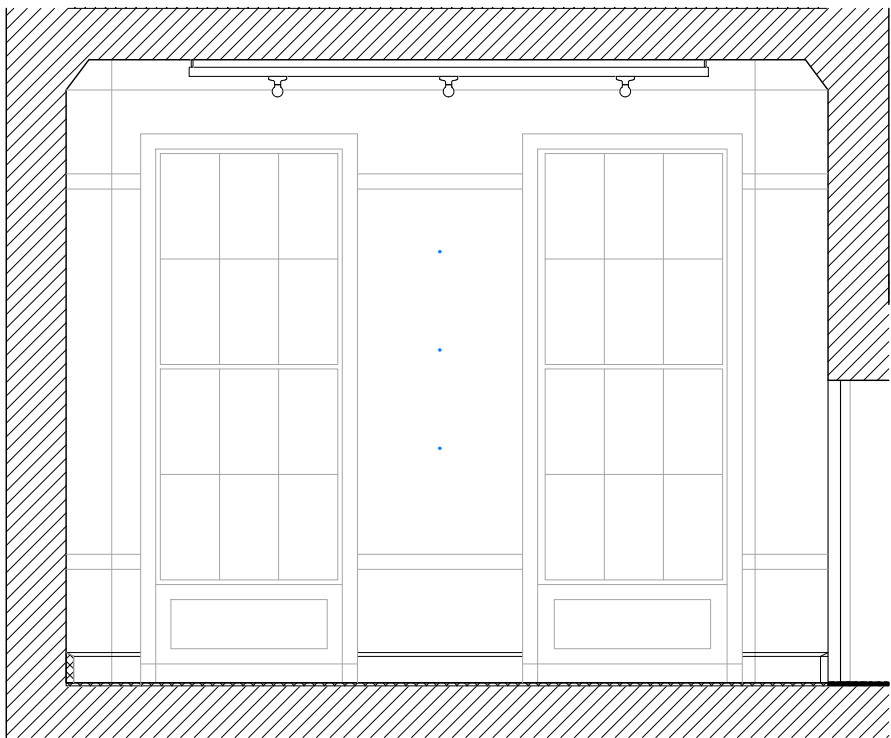

ELEVATION D

NUMBER OF SUSPENSION POINTS: 36

01 R.1.03 ELEVATIONS

YDP



BEAU LIMITED
3/F, 3 YU CHAU STREET,
PRINCE EDWARD - HONG KONG
HELLO@BEAU.HK

DO NOT SCALE FROM DRAWINGS.
ALL MEASUREMENTS MUST BE VERIFIED ON SITE.
THE COPYRIGHT OF THIS DRAWING REMAINS WITH THE ARCHITECT.
THIS DRAWING IS NOT VALID FOR CONSTRUCTION PURPOSES UNLESS
EXPRESSLY CERTIFIED.

LEGEND

GREEN/PINK & WOOD PANEL
TIMBER STUD

1	28/04/25	DESIGN UPDATE
0	28/02/25	TENDER
REV	DATE	DESCRIPTION

PROJECT NUMBER:
2405

PROJECT NAME:
YDP


PROJECT ADDRESS:
19 BEDFORD SQUARE, LONDON WC1B 3HH

DRAWING NAME:


STATUS:

DRAWING NUMBER:


EL-03-04

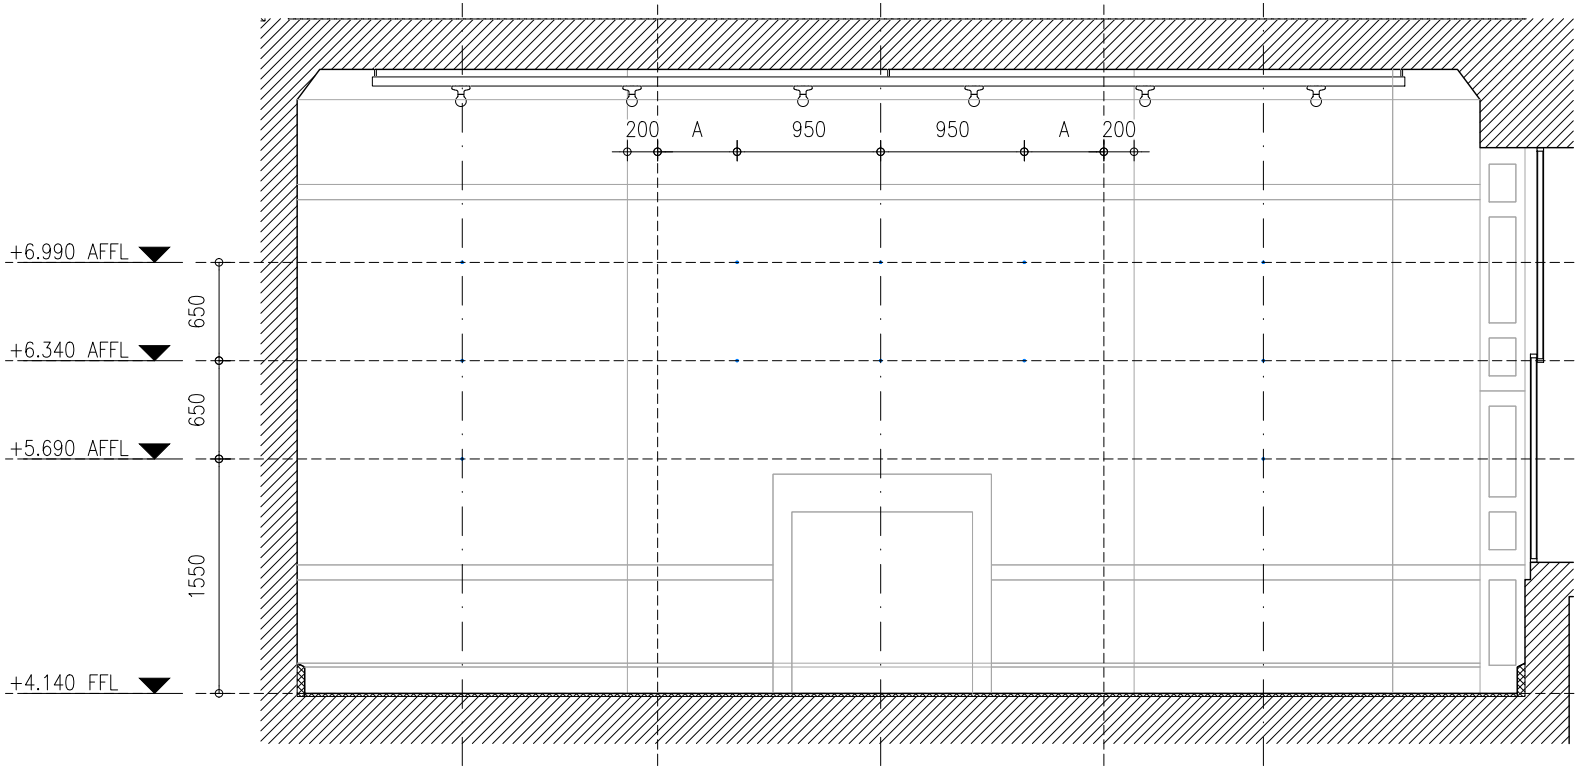


ELEVATION A

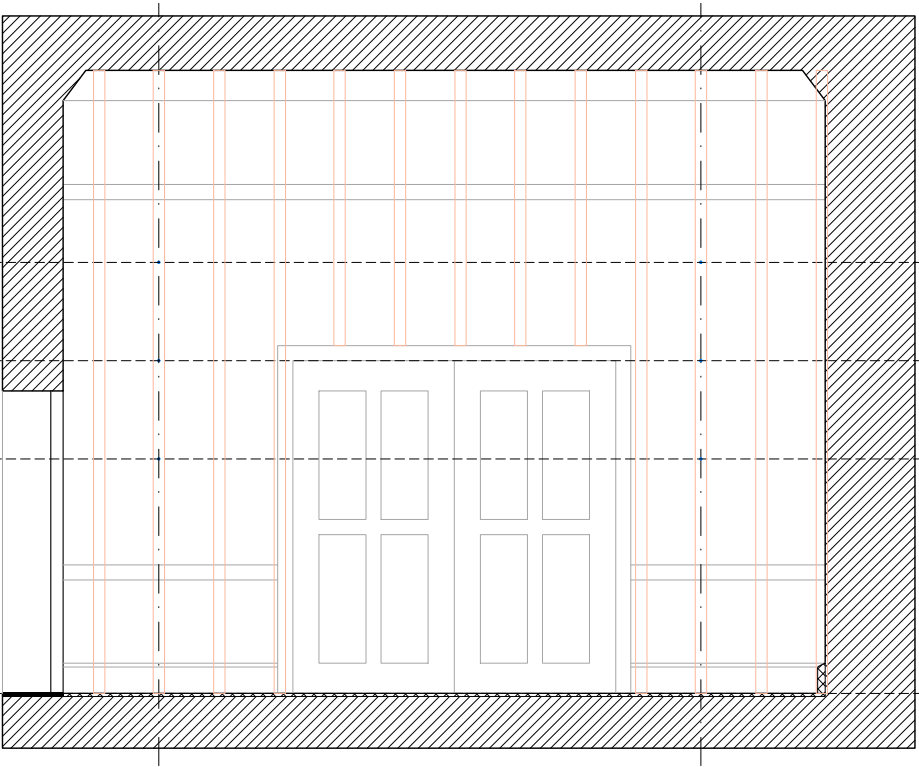

ELEVATION B

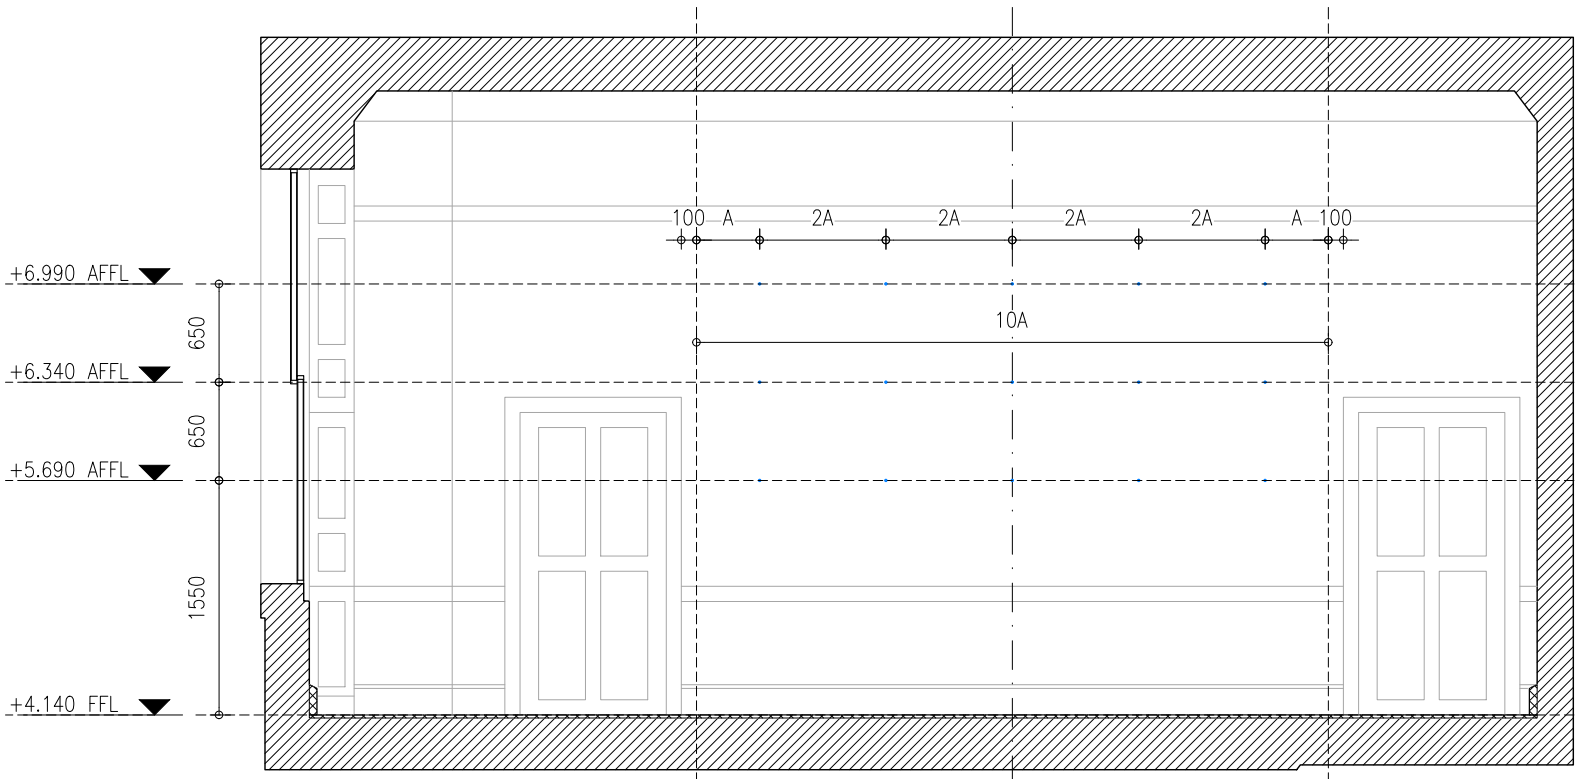

ELEVATION C

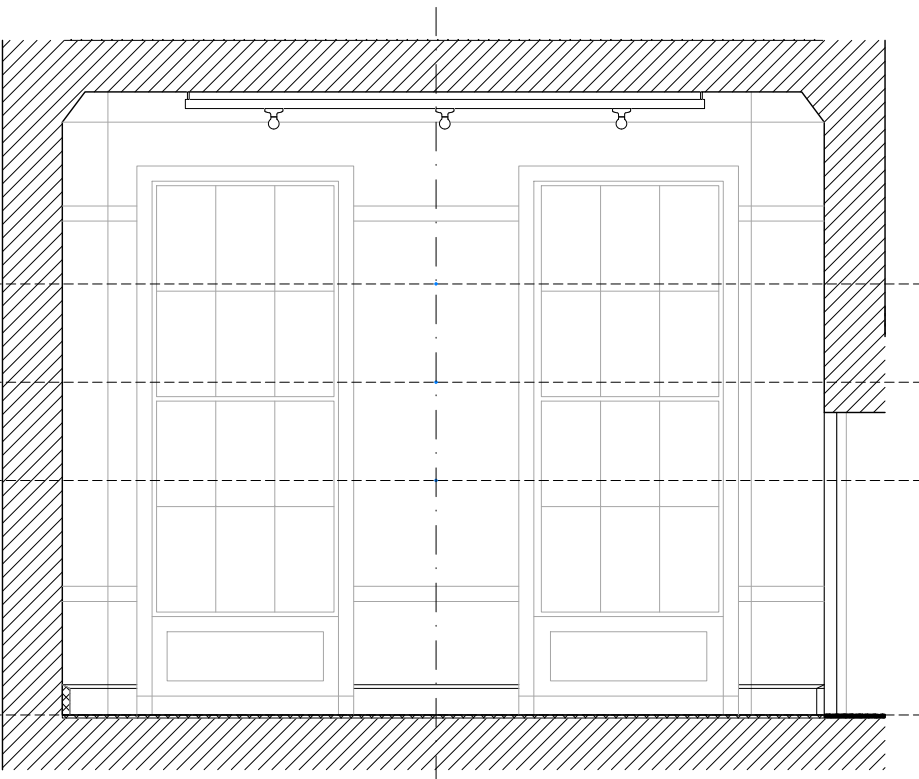

ELEVATION D

01 R.1.03 ELEVATIONS - WITH DIMENSIONS

YDP

LEGEND
GREEN PILES & WOOD PANEL
TIMBER STUD

REV	DATE	DESCRIPTION
1	28/04/25	DESIGN UPDATE
0	28/02/25	TENDER

PROJECT NUMBER:
2405

PROJECT NAME:
YDP

PROJECT ADDRESS:
19 BEDFORD SQUARE, LONDON WC1B 3HH

DRAWING NAME:

STATUS:

DRAWING NUMBER:

EL-03-04(2)