



LEGEND

PREFABRICATED CROSS MADE FROM ALUMINUM 'C' PROFILE

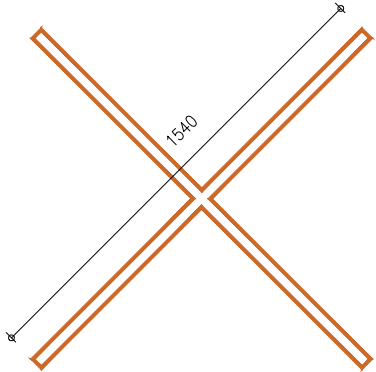

LINEAR ALUMINUM 'C' PROFILE

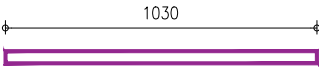

LIGHT FIXTURE – FX03



ERCO TRACK – FX16



CORNER PLATE FIXING (C)




SIDE PLATE FIXING (B)



CROSS PLATE FIXING (A)



GRID SUSPENSION POINT (AMOUNT AND LOCATION TBD)

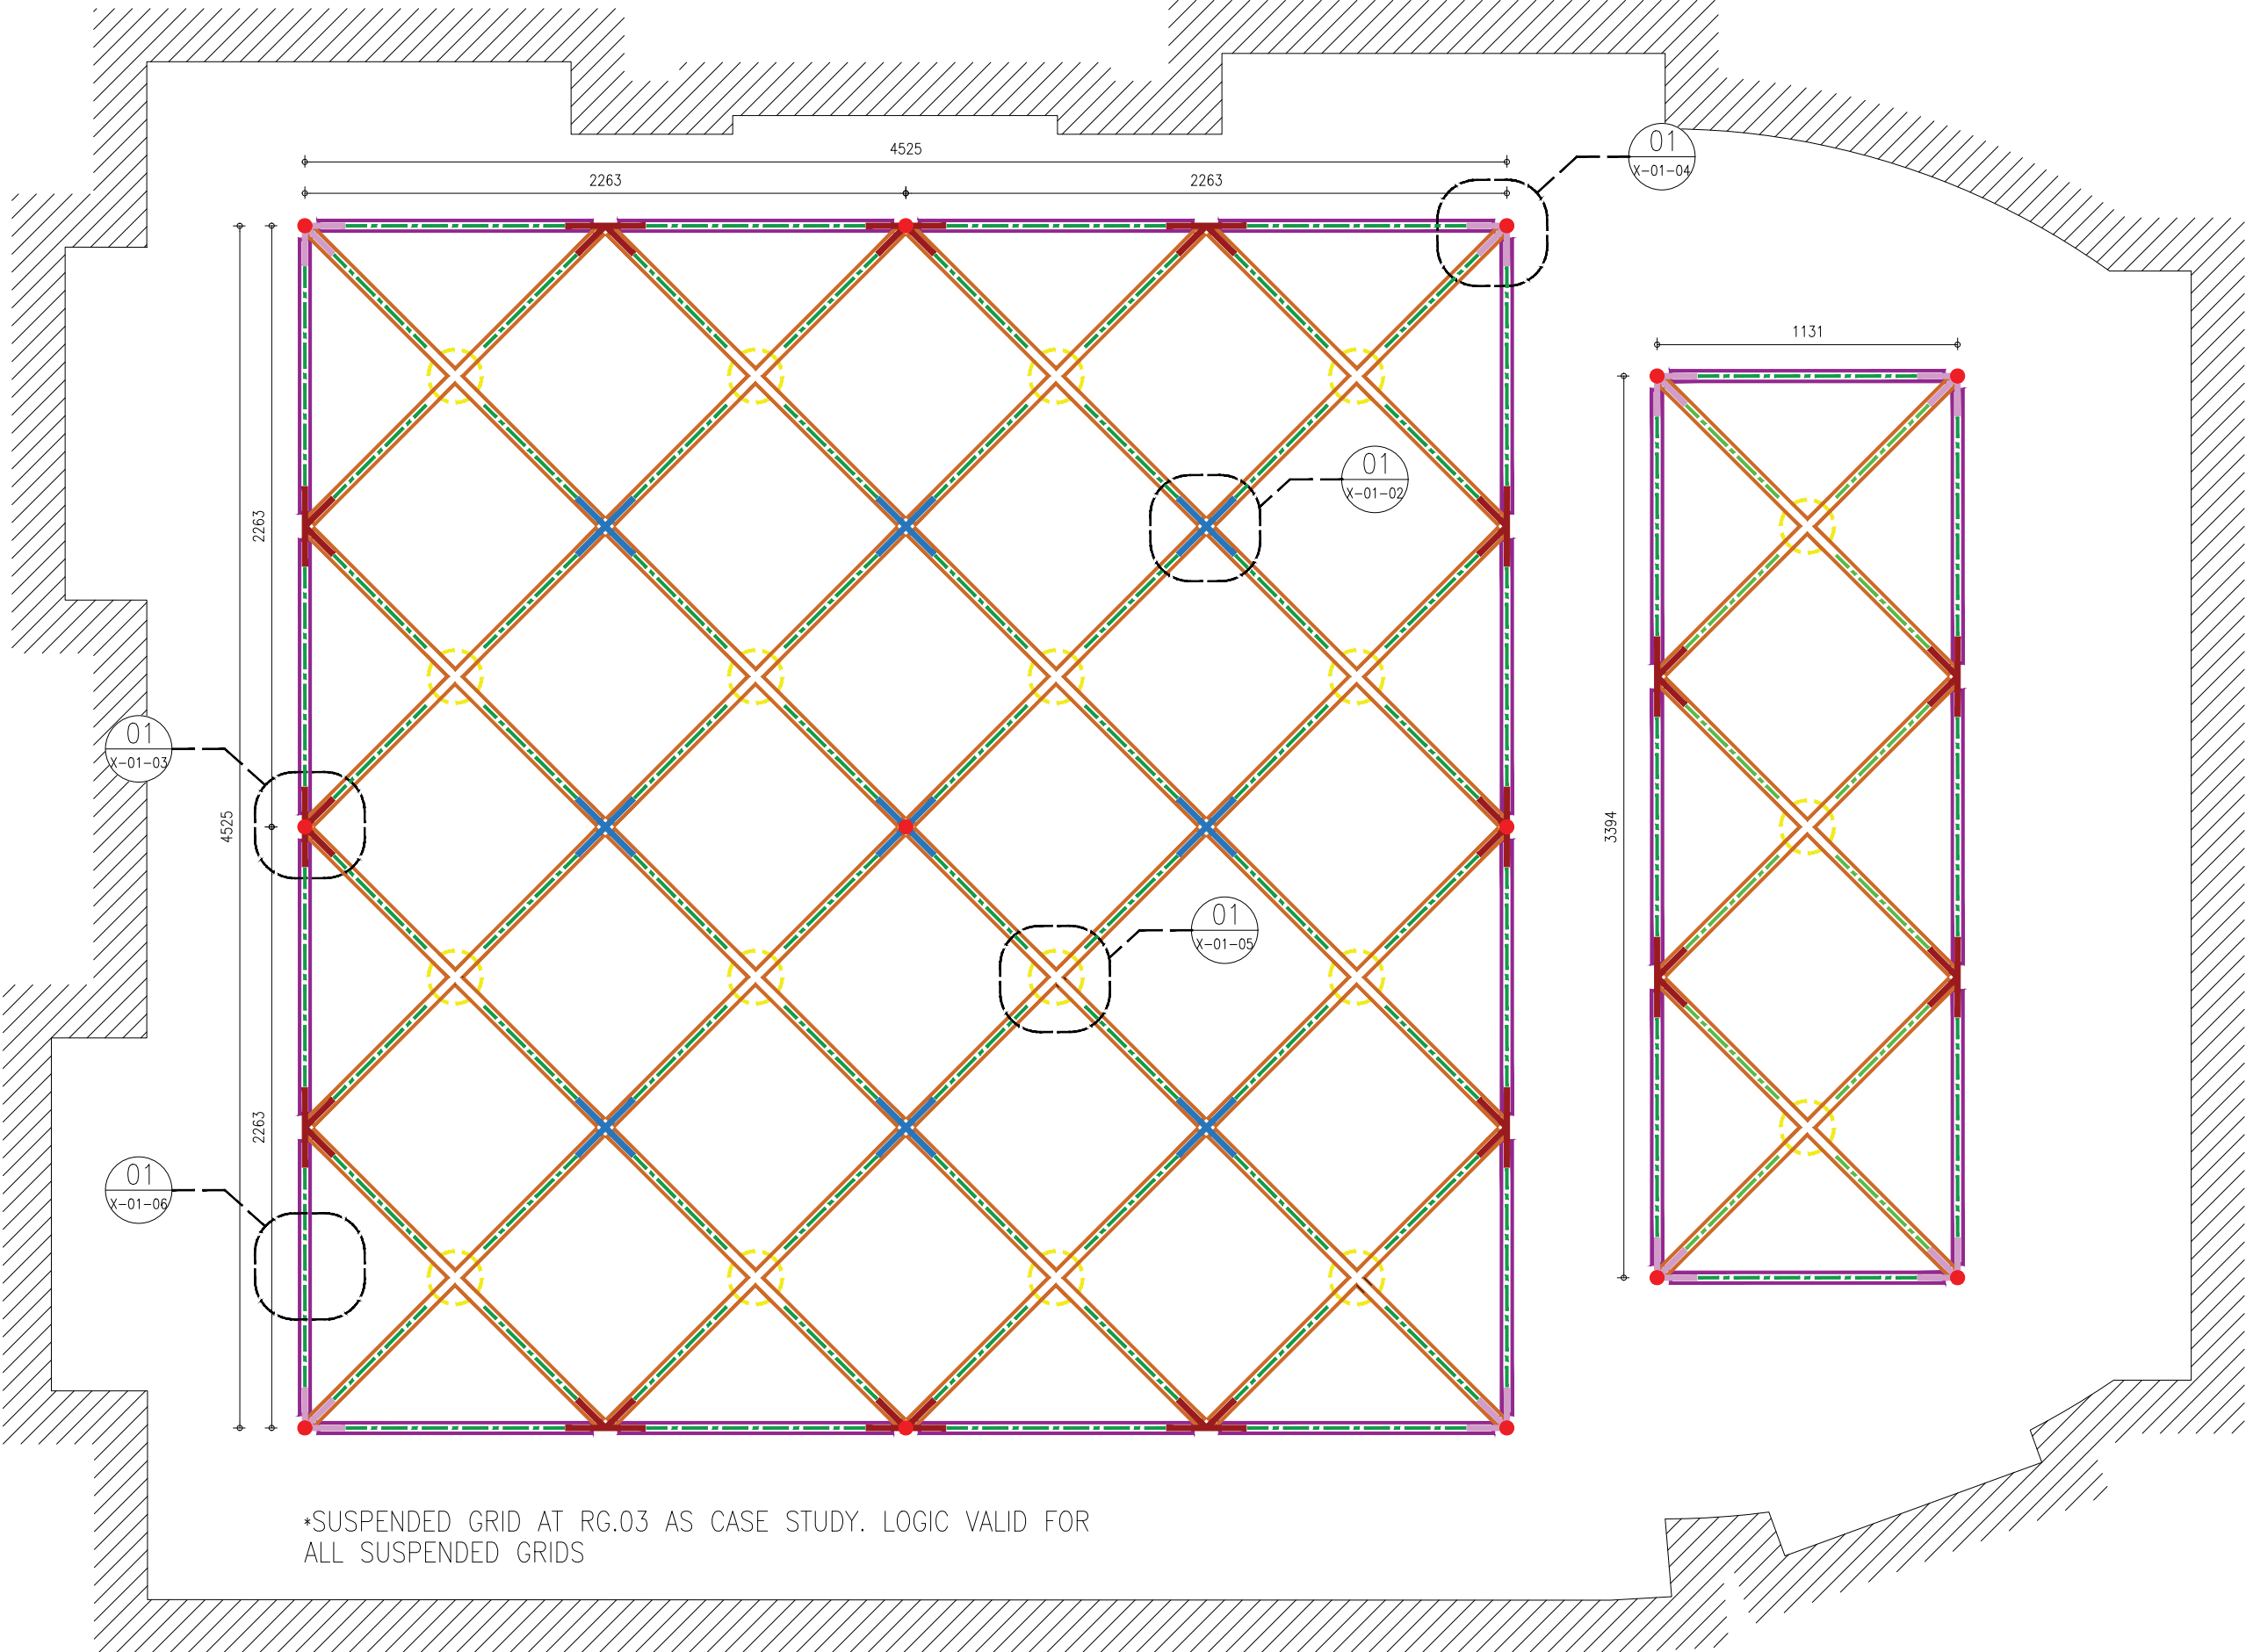

*SUSPENDED GRID AT RG.03 AS CASE STUDY. LOGIC VALID FOR ALL SUSPENDED GRIDS

01 SUSPENDED TECHNICAL ART GRID LOGIC

YDP

BEAU LIMITED
3/F, 3 YU CHAU STREET,
PRINCE EDWARD - HONG KONG
HELLO@BEAU.HK

DO NOT SCALE FROM DRAWINGS.
ALL MEASUREMENTS MUST BE VERIFIED ON SITE.
THE COPYRIGHT OF THIS DRAWING REMAINS WITH THE ARCHITECT.
THIS DRAWING IS NOT VALID FOR CONSTRUCTION PURPOSES UNLESS EXPRESSLY CERTIFIED.

LEGEND
NEW BUILT

0 28/02/25 TENDER
REV DATE DESCRIPTION

PROJECT NUMBER:
2405
PROJECT NAME:
YDP
PROJECT ADDRESS:
19 BEDFORD SQUARE, LONDON WC1B 3HH


DRAWING NAME:
SUSPENDED TECHNICAL ART GRID DETAILS

STATUS:
TENDER SUBMISSION


DRAWING NUMBER:

X-01-01

A

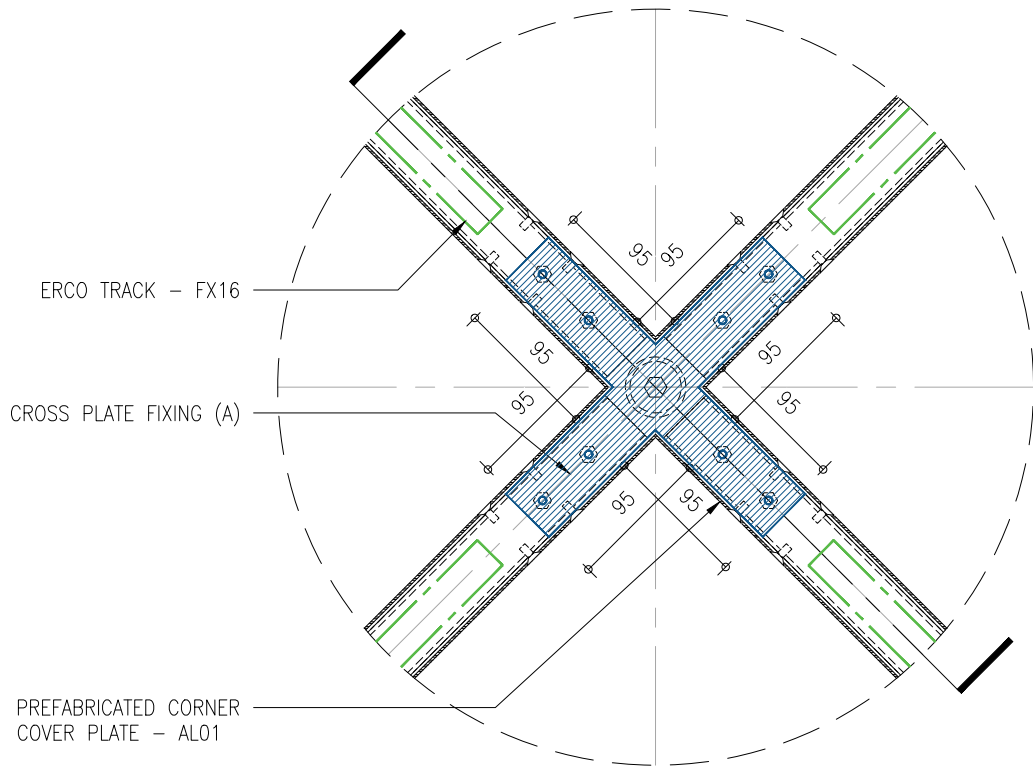


1.5MM THK ALU. COVER PLATE - AL01

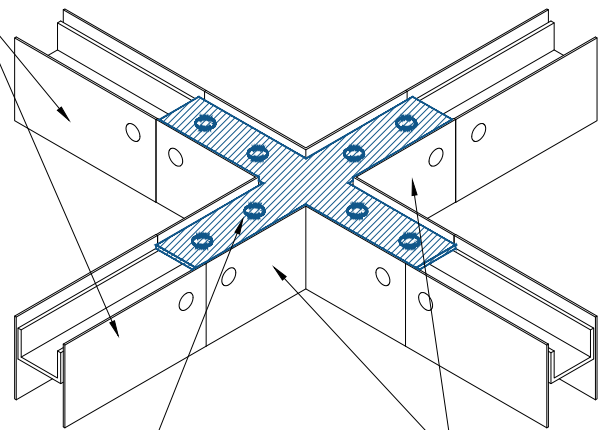

CROSS PLATE FIXING (B)

PREFABRICATED CORNER COVER PLATE - AL01

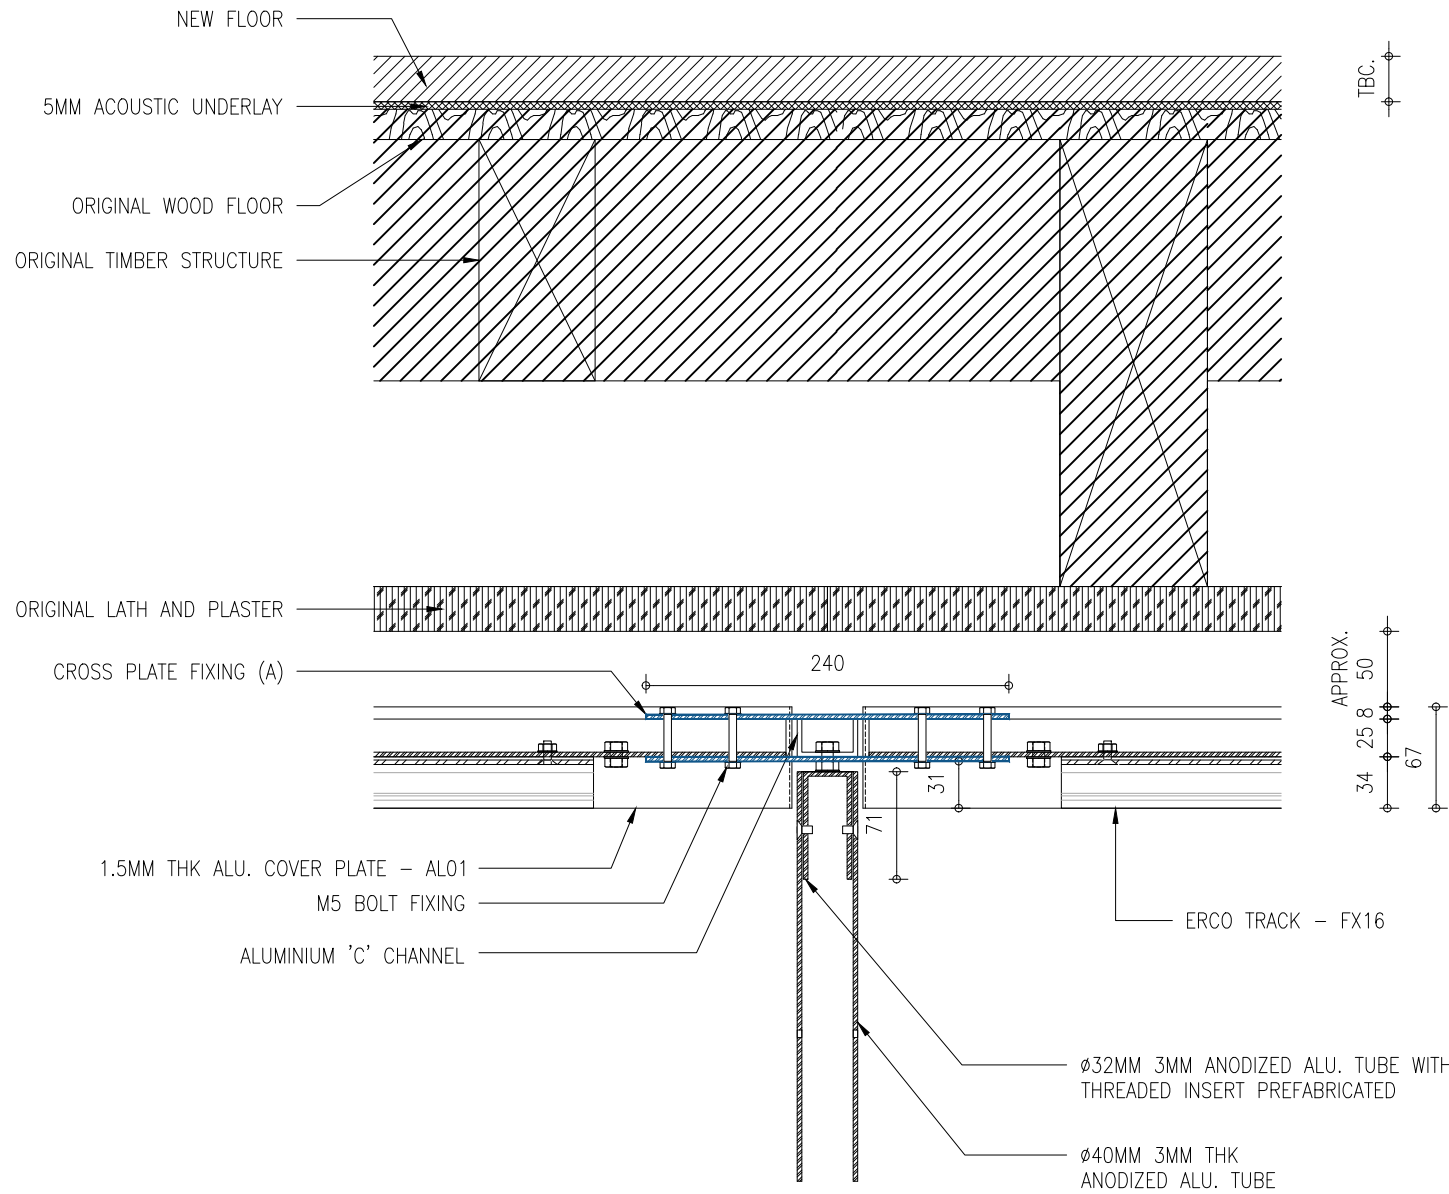

01 SUSPENDED TECHNICAL ART GRID DETAILS

SCALE: 1/5 (A3)

YDP



BEAU LIMITED
3/F, 3 YU CHAU STREET,
PRINCE EDWARD - HONG KONG
HELLO@BEAU.HK

DO NOT SCALE FROM DRAWINGS.
ALL MEASUREMENTS MUST BE VERIFIED ON SITE.
THE COPYRIGHT OF THIS DRAWING REMAINS WITH THE ARCHITECT.
THIS DRAWING IS NOT VALID FOR CONSTRUCTION PURPOSES UNLESS
EXPRESSLY CERTIFIED.

LEGEND

NEW BUILT

0 28/02/25 TENDER
REV DATE DESCRIPTION

PROJECT NUMBER:
2405

PROJECT NAME:
YDP


PROJECT ADDRESS:
19 BEDFORD SQUARE, LONDON WC1B 3HH

DRAWING NAME:
SUSPENDED TECHNICAL ART GRID DETAILS

STATUS:
TENDER SUBMISSION

DRAWING NUMBER:

X-01-02

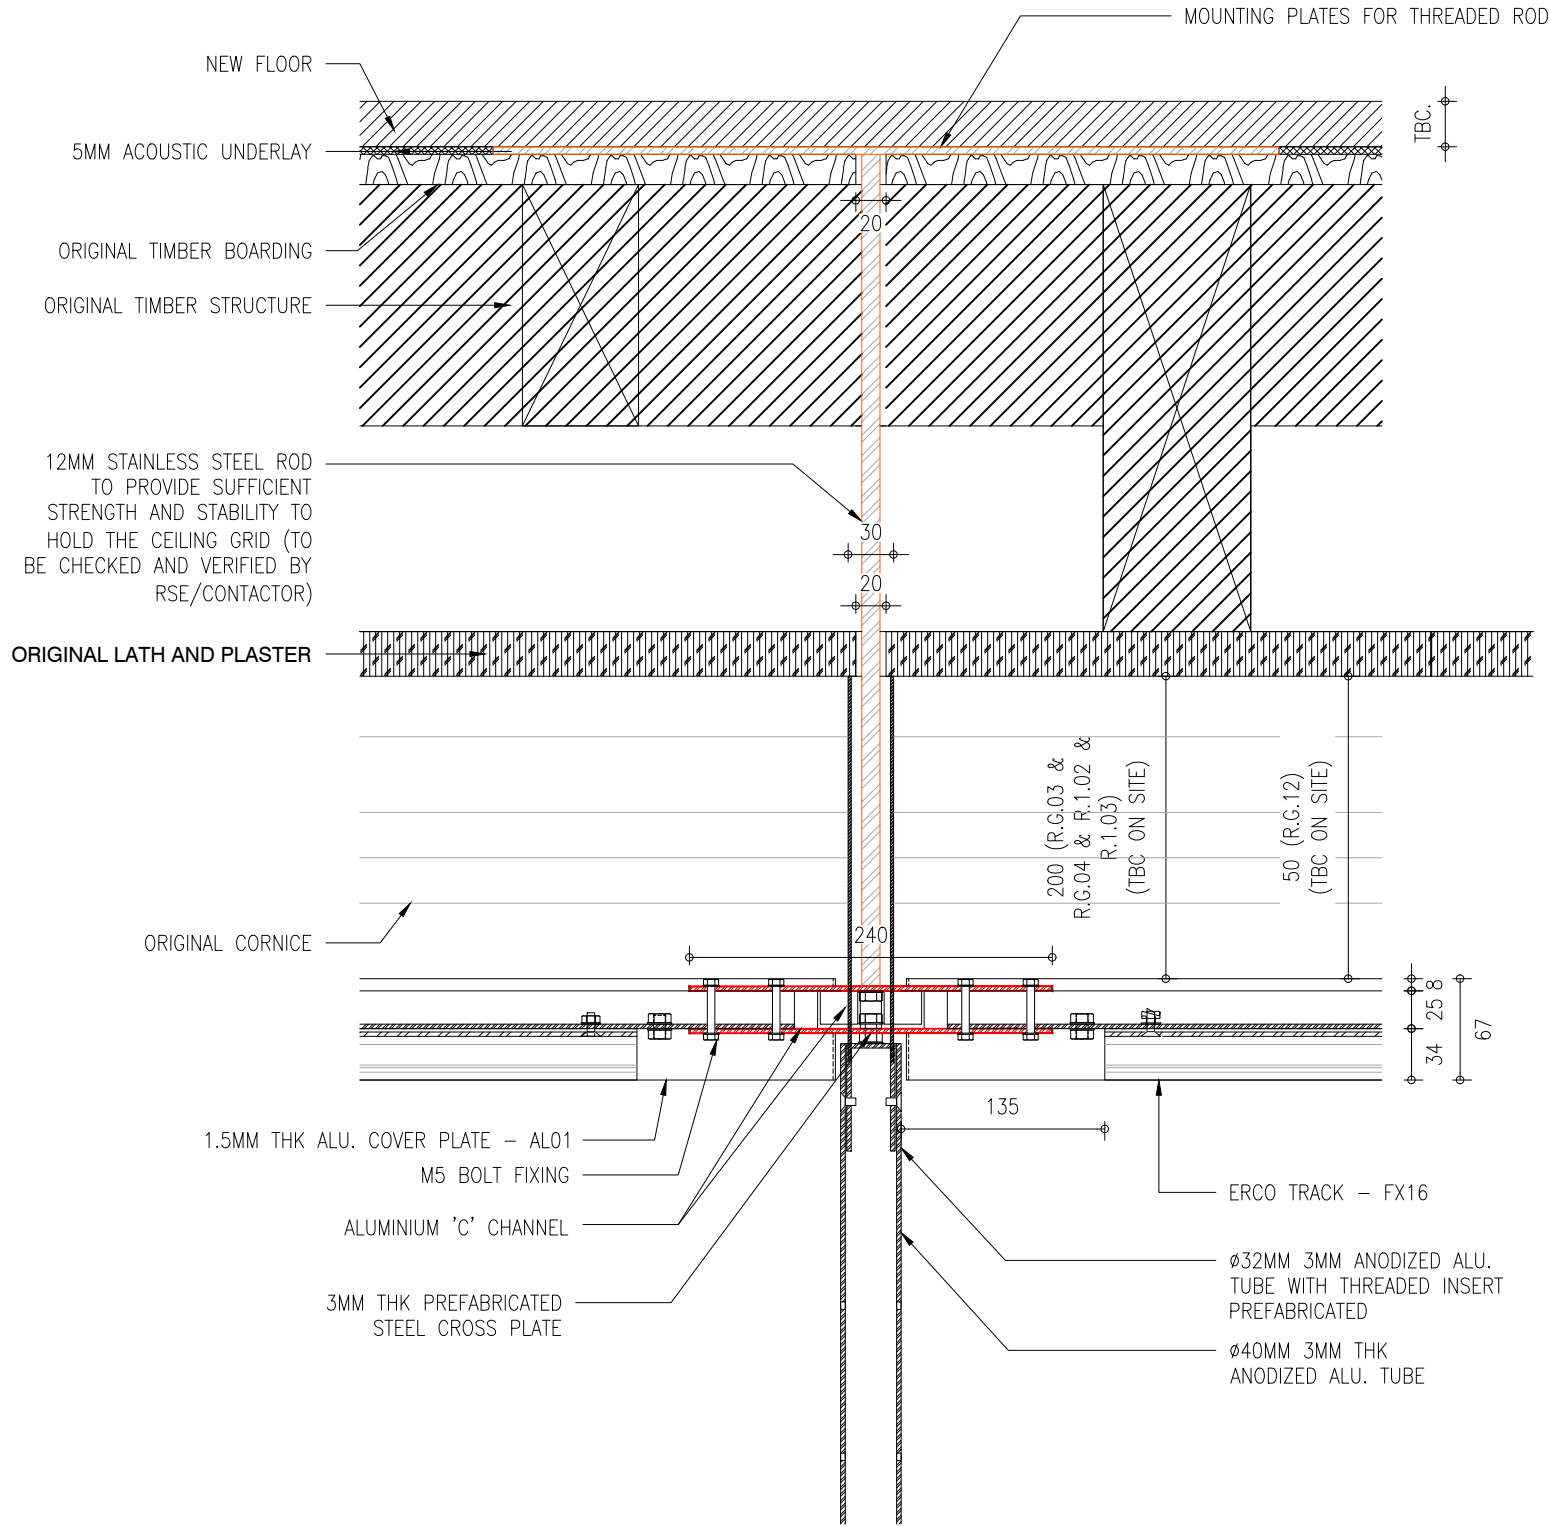

01 SUSPENDED TECHNICAL ART GRID DETAILS

YDP



BEAU LIMITED
3/F, 3 YU CHAU STREET,
PRINCE EDWARD - HONG KONG
HELLO@BEAU.HK

DO NOT SCALE FROM DRAWINGS.
ALL MEASUREMENTS MUST BE VERIFIED ON SITE.
THE COPYRIGHT OF THIS DRAWING REMAINS WITH THE ARCHITECT.
THIS DRAWING IS NOT VALID FOR CONSTRUCTION PURPOSES UNLESS
EXPRESSLY CERTIFIED.

LEGEND
NEW BUILT

REV	DATE	DESCRIPTION
0	28/02/25	TENDER

PROJECT NUMBER:
2405

PROJECT NAME:
YDP



PROJECT ADDRESS:
19 BEDFORD SQUARE, LONDON WC1B 3HH

DRAWING NAME:
SUSPENDED TECHNICAL ART GRID DETAILS

STATUS:
TENDER SUBMISSION

DRAWING NUMBER:

X-01-03

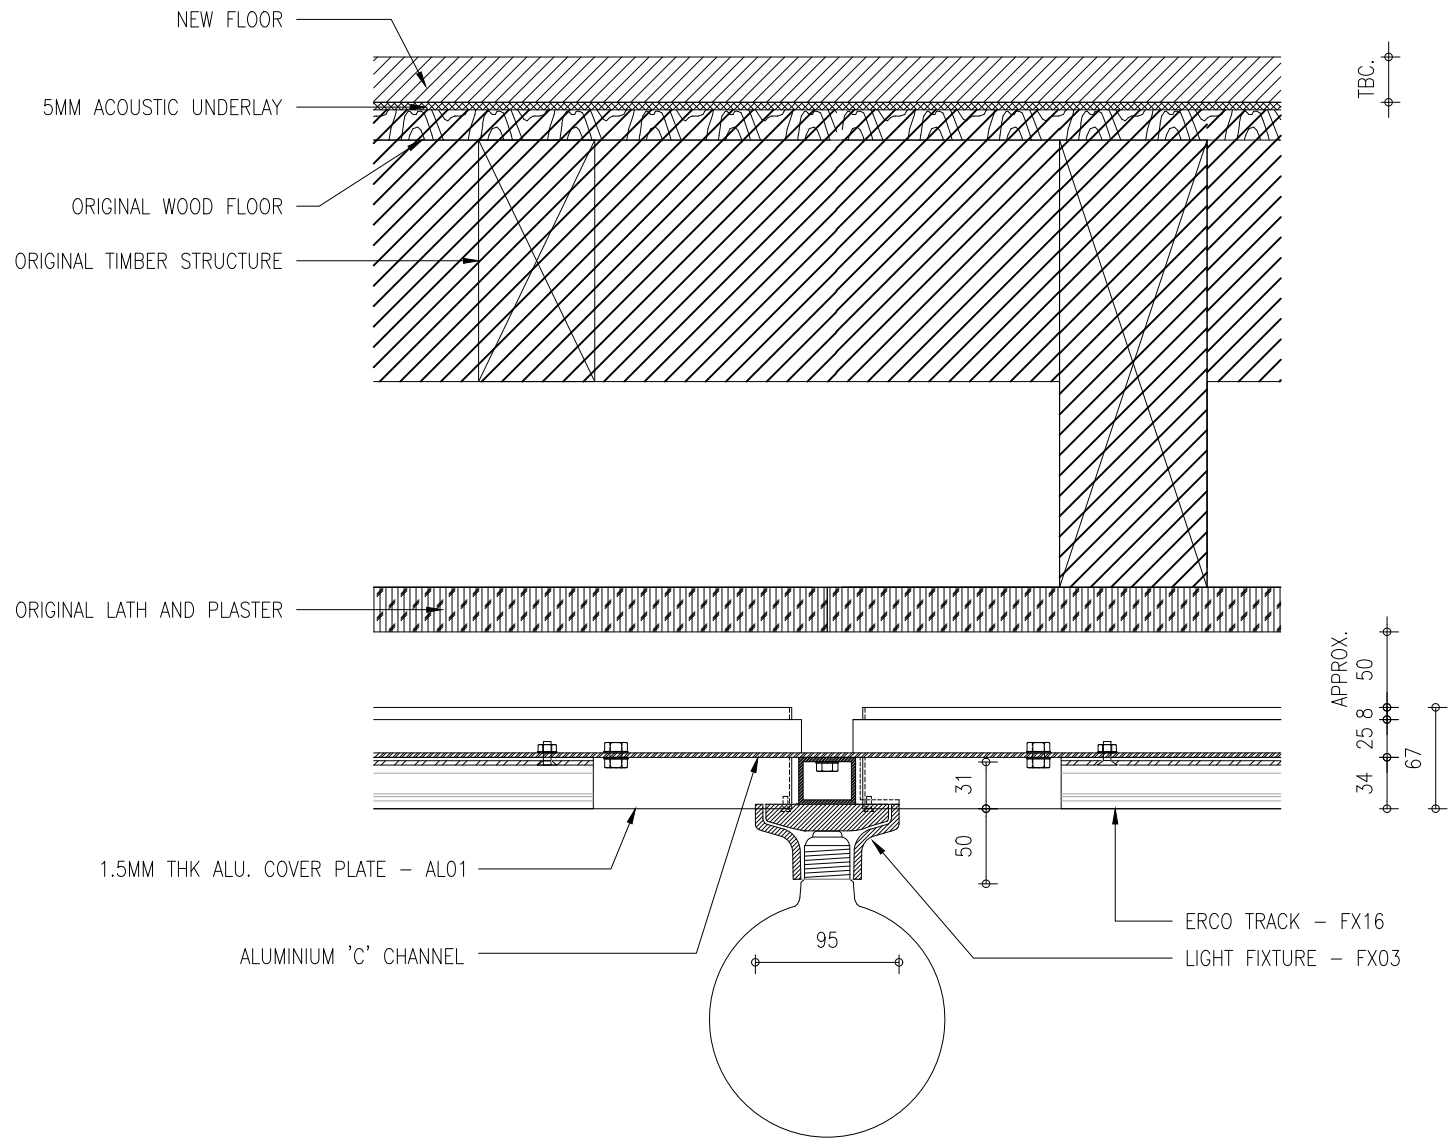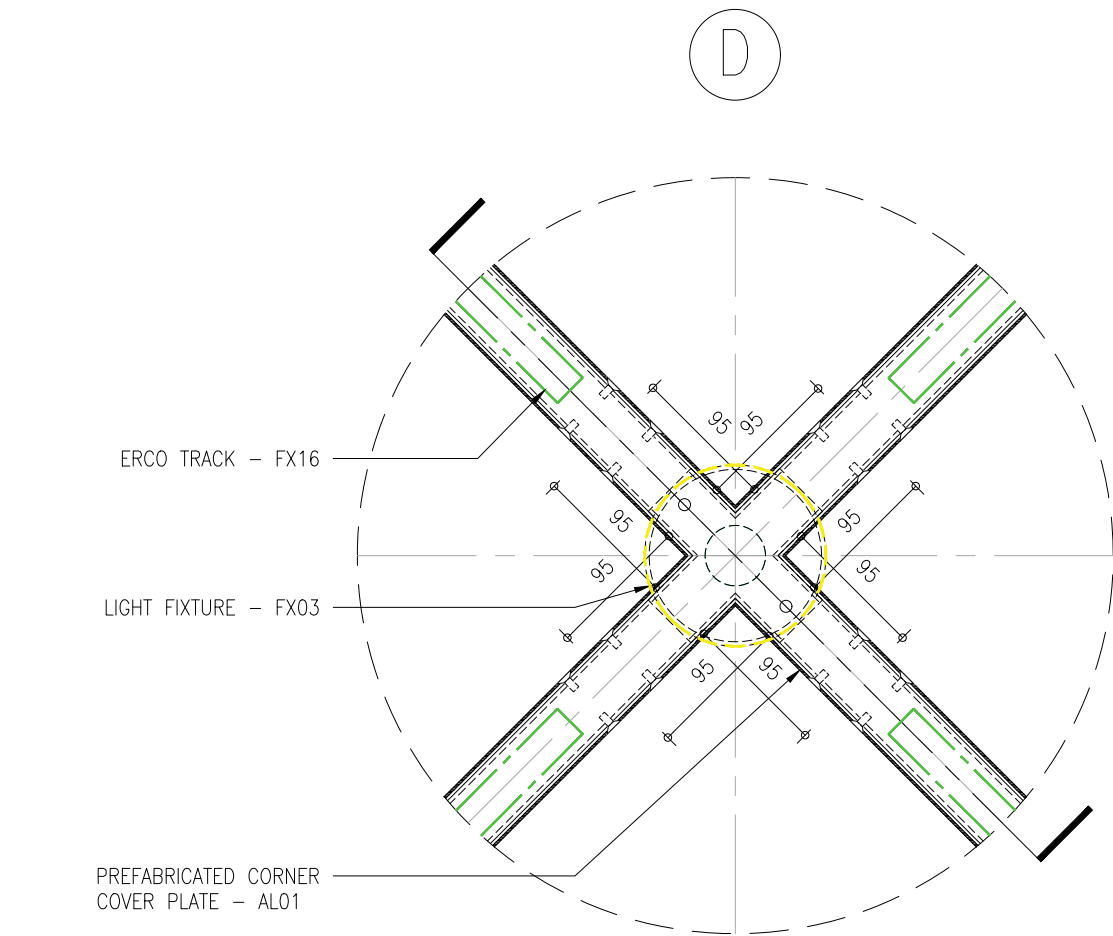

01 SUSPENDED TECHNICAL ART GRID DETAILS

YDP

LEGEND
— NEW BUILT

REV	DATE	DESCRIPTION
0	28/02/25	TENDER

PROJECT NUMBER:
2405

PROJECT NAME:
YDP


PROJECT ADDRESS:
19 BEDFORD SQUARE, LONDON WC1B 3HH

DRAWING NAME:
DETAIL OF ART SYSTEM FLOOR

STATUS:
TENDER SUBMISSION

DRAWING NUMBER:

X-01-05

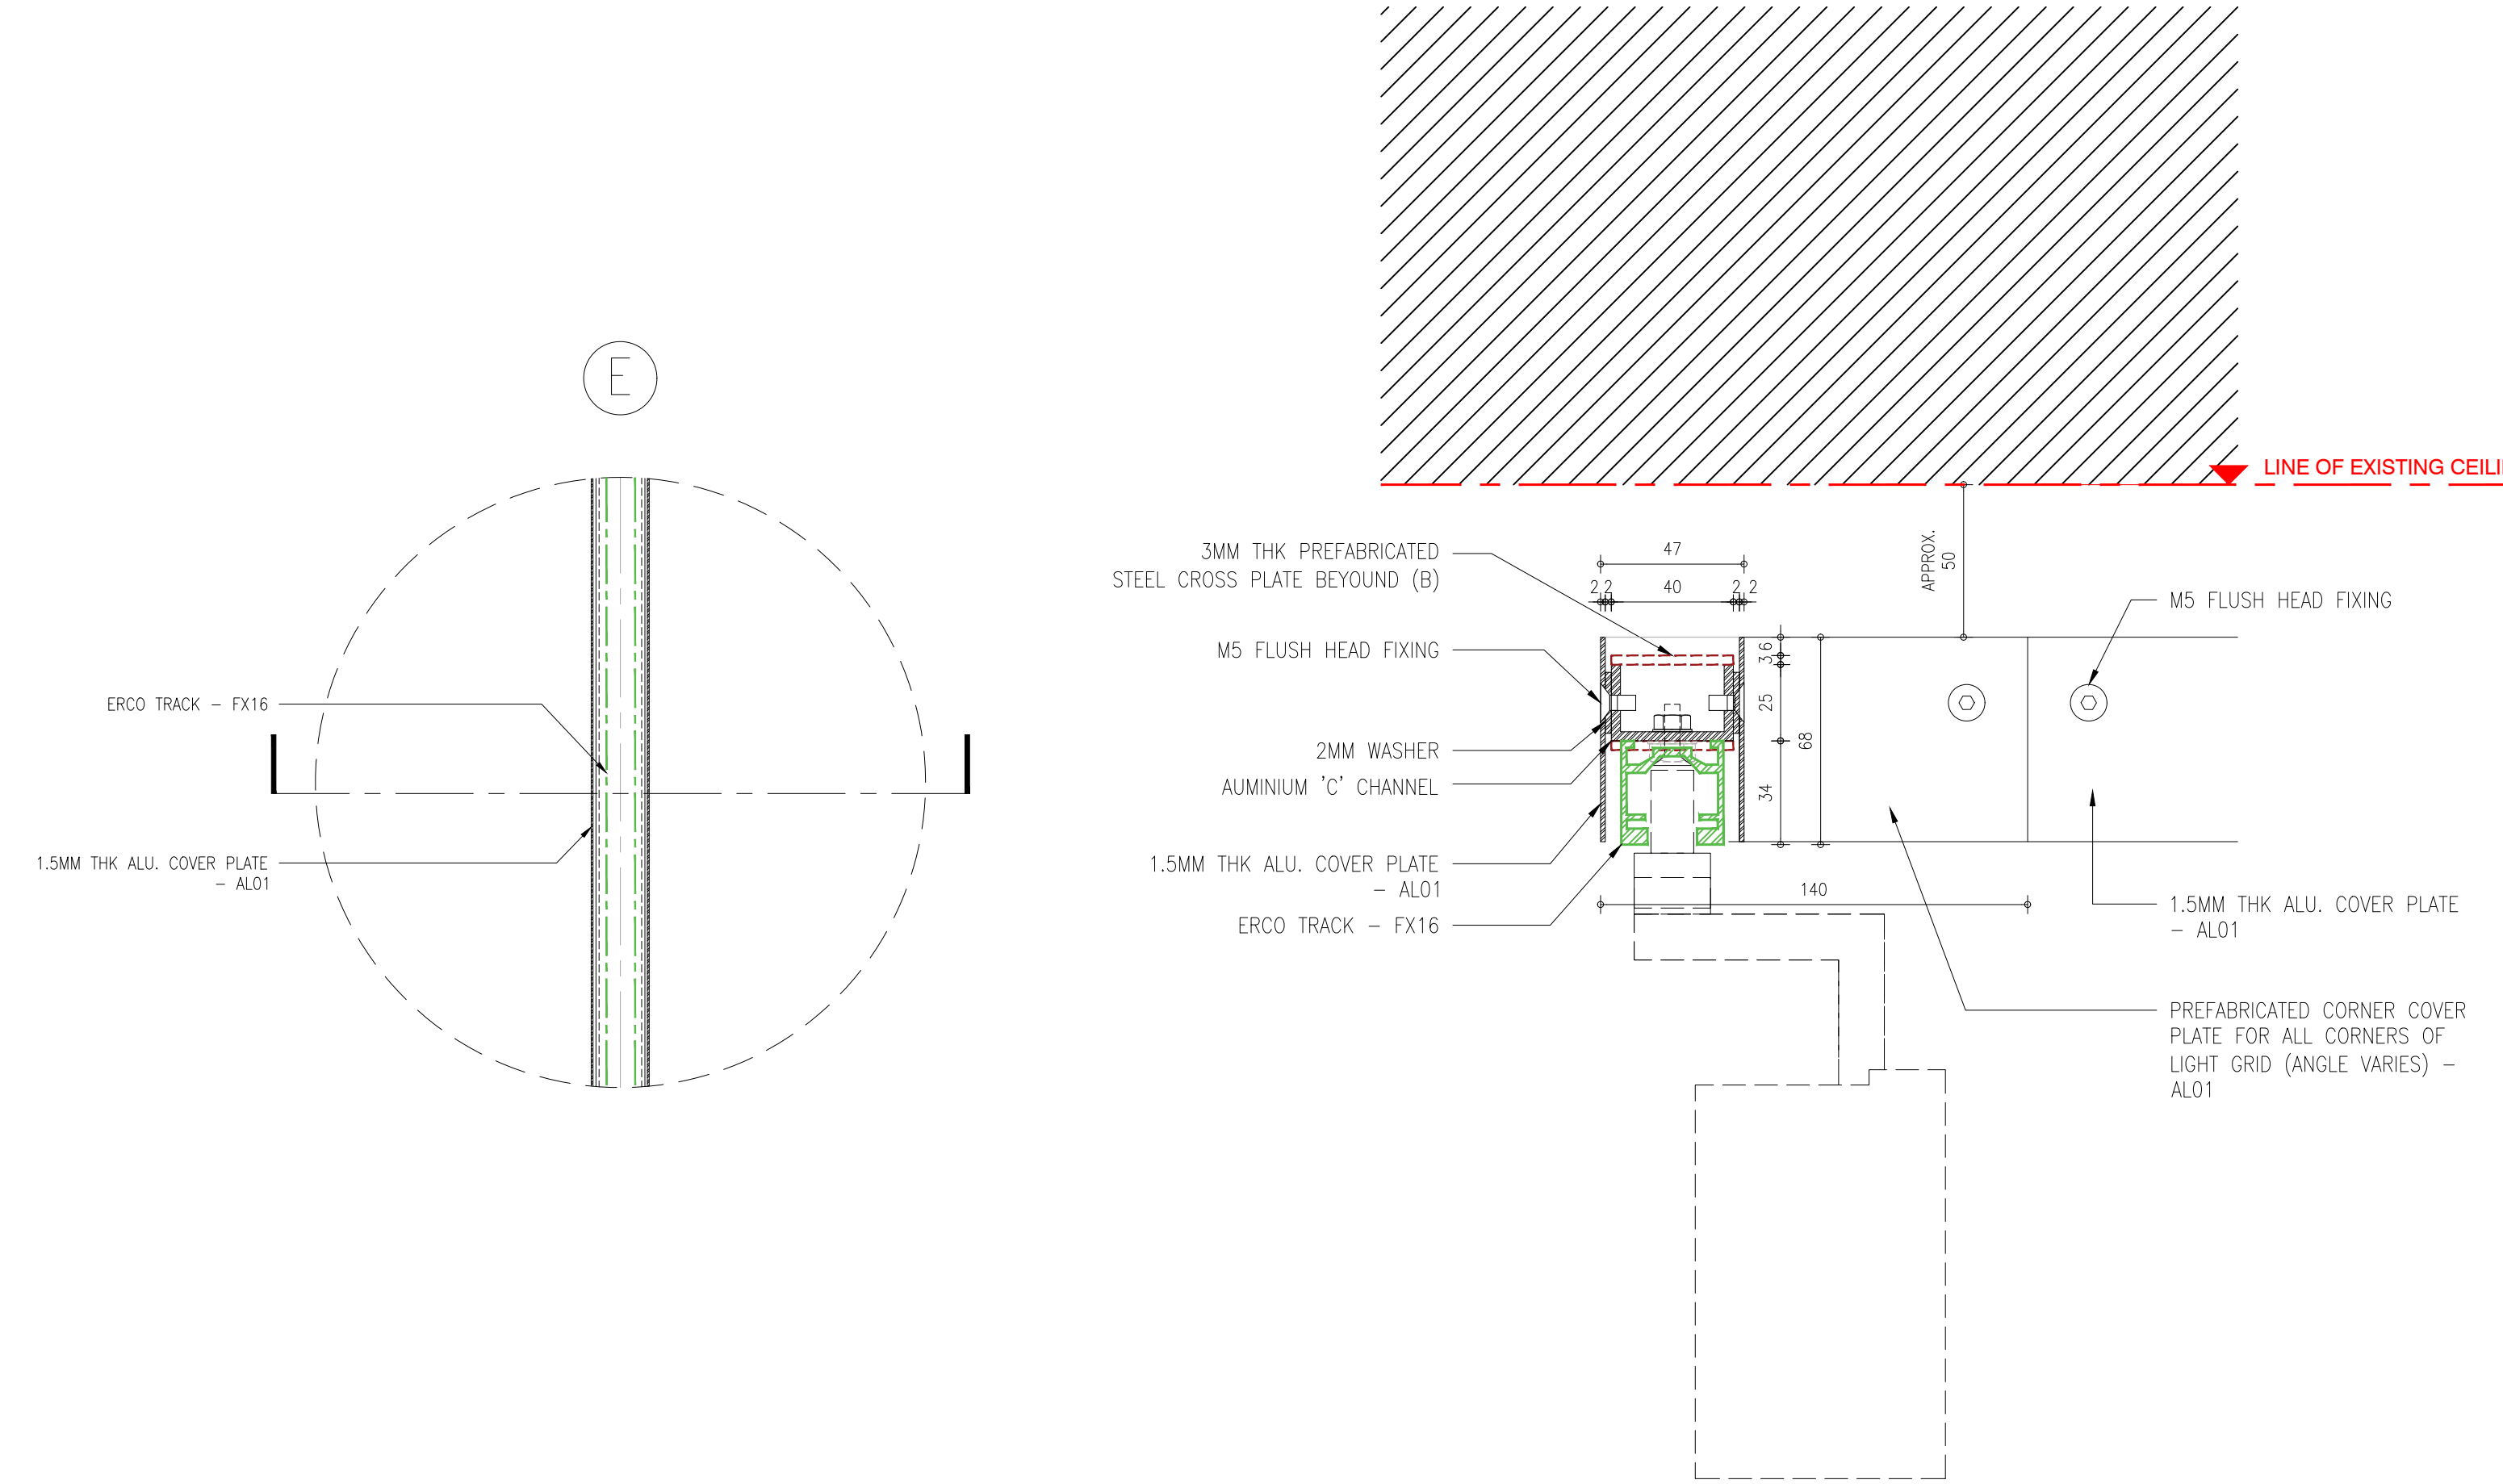

01 SUSPENDED TECHNICAL ART GRID DETAILS

YDP

BEAU LIMITED
3/F, 3 YU CHAU STREET,
PRINCE EDWARD - HONG KONG
HELLO@BEAU.HK

DO NOT SCALE FROM DRAWINGS.
ALL MEASUREMENTS MUST BE VERIFIED ON SITE.
THE COPYRIGHT OF THIS DRAWING REMAINS WITH THE ARCHITECT.
THIS DRAWING IS NOT VALID FOR CONSTRUCTION PURPOSES UNLESS
EXPRESSLY CERTIFIED.

LEGEND
NEW BUILT

REVISIONS		DATE	DESCRIPTION
0	28/02/25	TENDER	

PROJECT NUMBER:
2405

PROJECT NAME:
YDP



PROJECT ADDRESS:
19 BEDFORD SQUARE, LONDON WC1B 3HH

DRAWING NAME:
DETAIL OF ART SYSTEM FLOOR


STATUS:
TENDER SUBMISSION

DRAWING NUMBER:

X-01-06

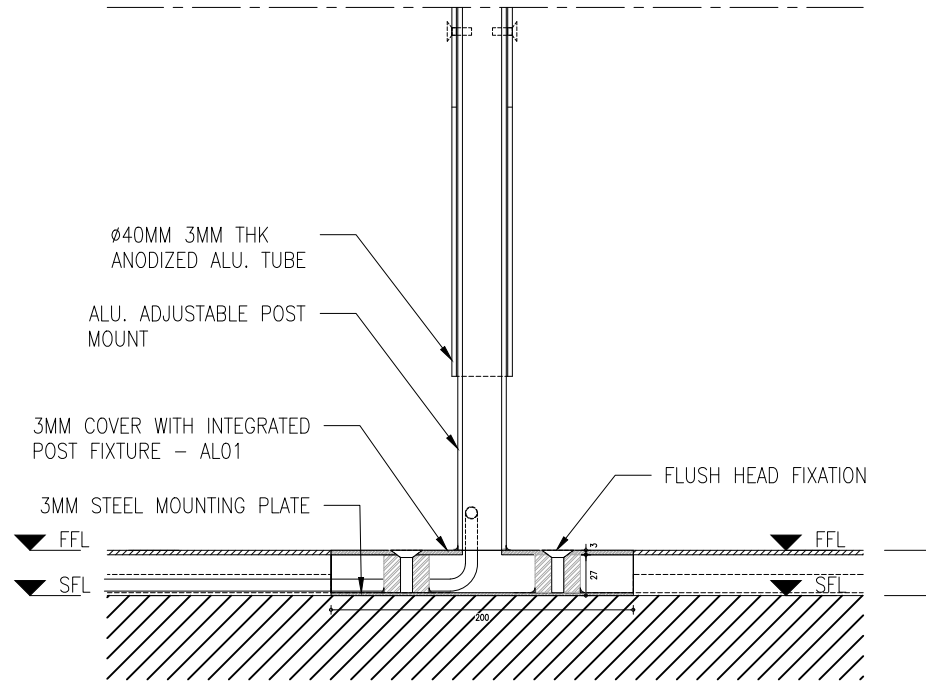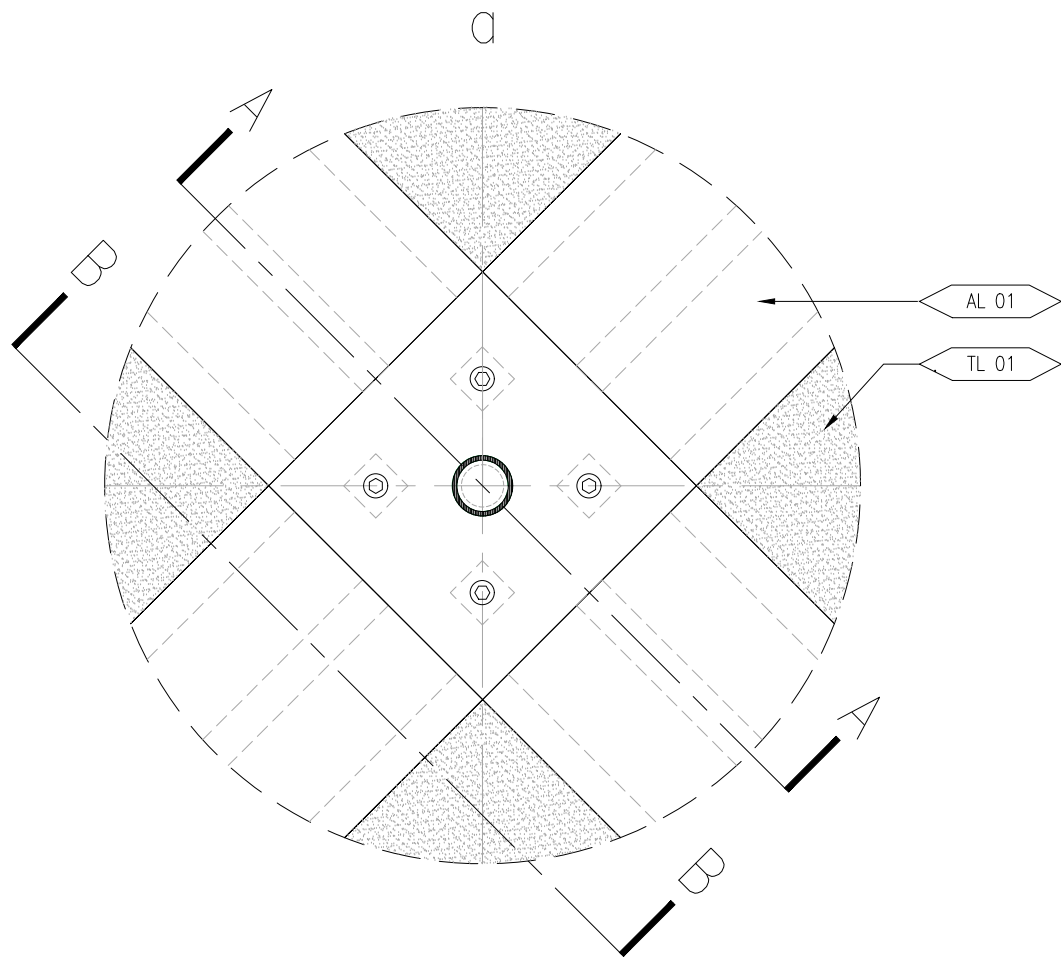



SECTION AA

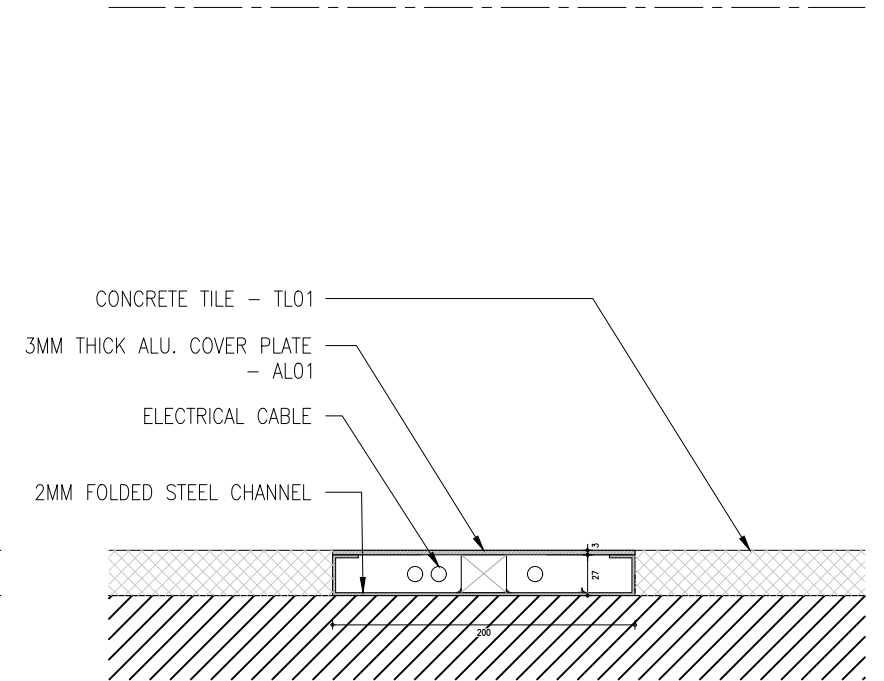

SECTION BB

01 TECHNICAL ART GRID FLOOR DETAILS - WITH POST IN PLACE

SCALE: 1/5 (A3)

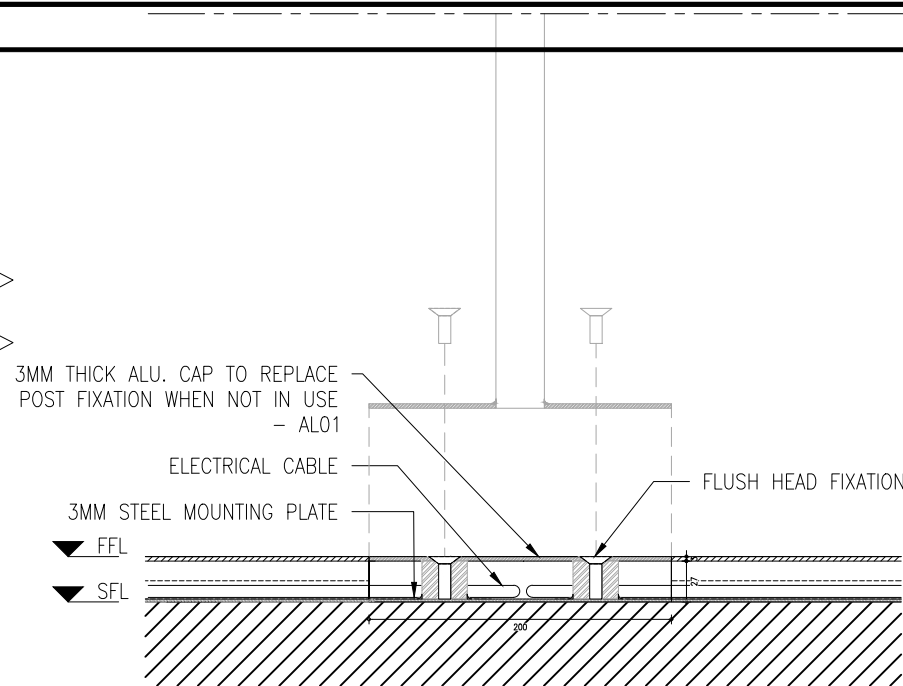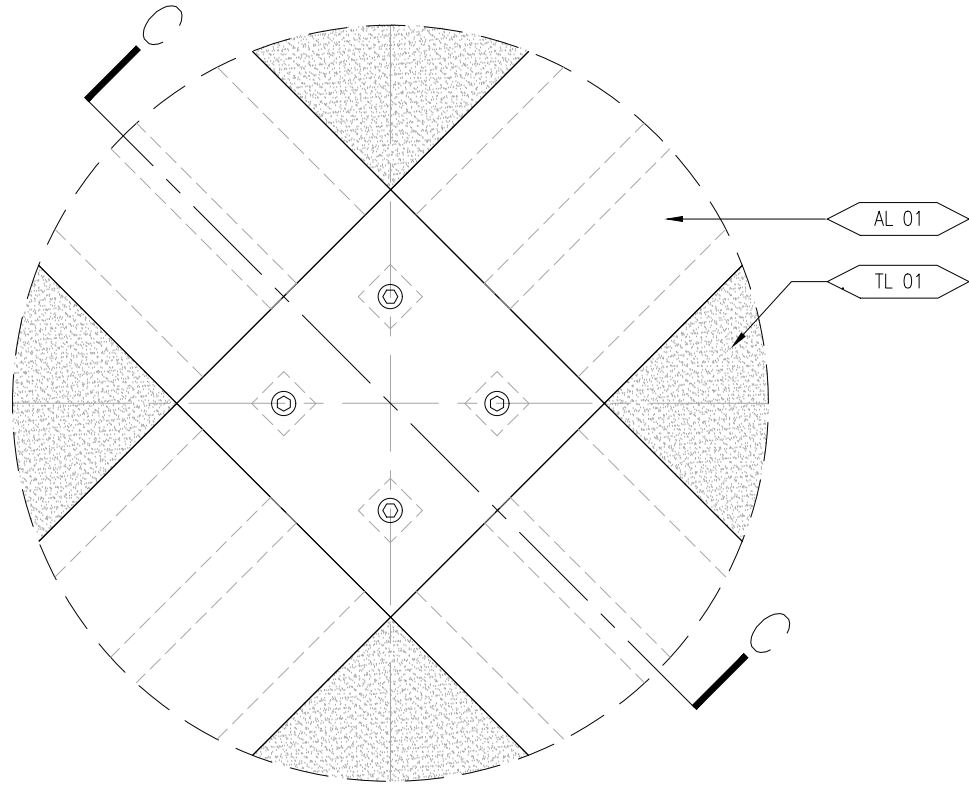

SECTION CC

02 TECHNICAL ART GRID FLOOR DETAILS - WITHOUT POST

SCALE: 1/5 (A3)

YDP



BEAU LIMITED
3/F, 3 YU CHAU STREET,
PRINCE EDWARD - HONG KONG
HELLO@BEAU.HK

DO NOT SCALE FROM DRAWINGS.
ALL MEASUREMENTS MUST BE VERIFIED ON SITE.
THE COPYRIGHT OF THIS DRAWING REMAINS WITH THE ARCHITECT.
THIS DRAWING IS NOT VALID FOR CONSTRUCTION PURPOSES UNLESS
EXPRESSLY CERTIFIED.

LEGEND

NEW BUILT

0 28/02/25 TENDER
REV DATE DESCRIPTION

PROJECT NUMBER:
2405

PROJECT NAME:
YDP


PROJECT ADDRESS:
19 BEDFORD SQUARE, LONDON WC1B 3HH

DRAWING NAME:
DETAIL OF ART SYSTEM FLOOR


STATUS:
TENDER SUBMISSION

DRAWING NUMBER:

X-01-07

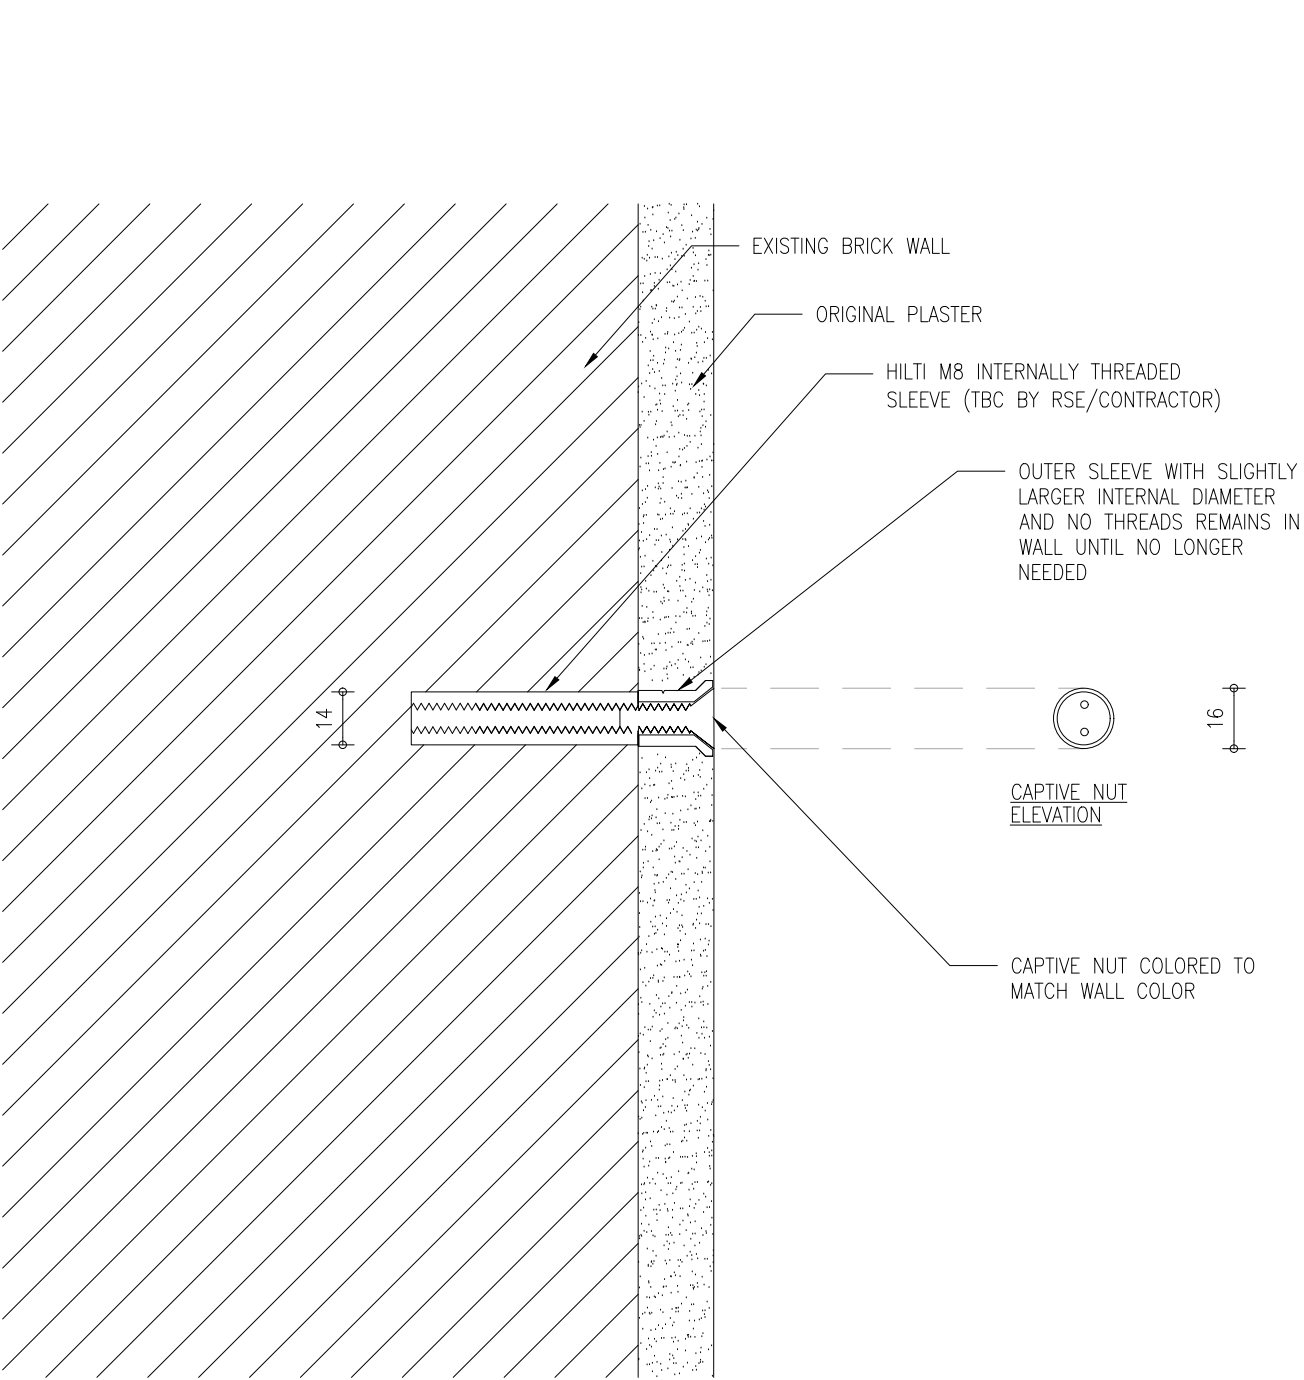

HANGING POINT
WITHOUT ARTWORK

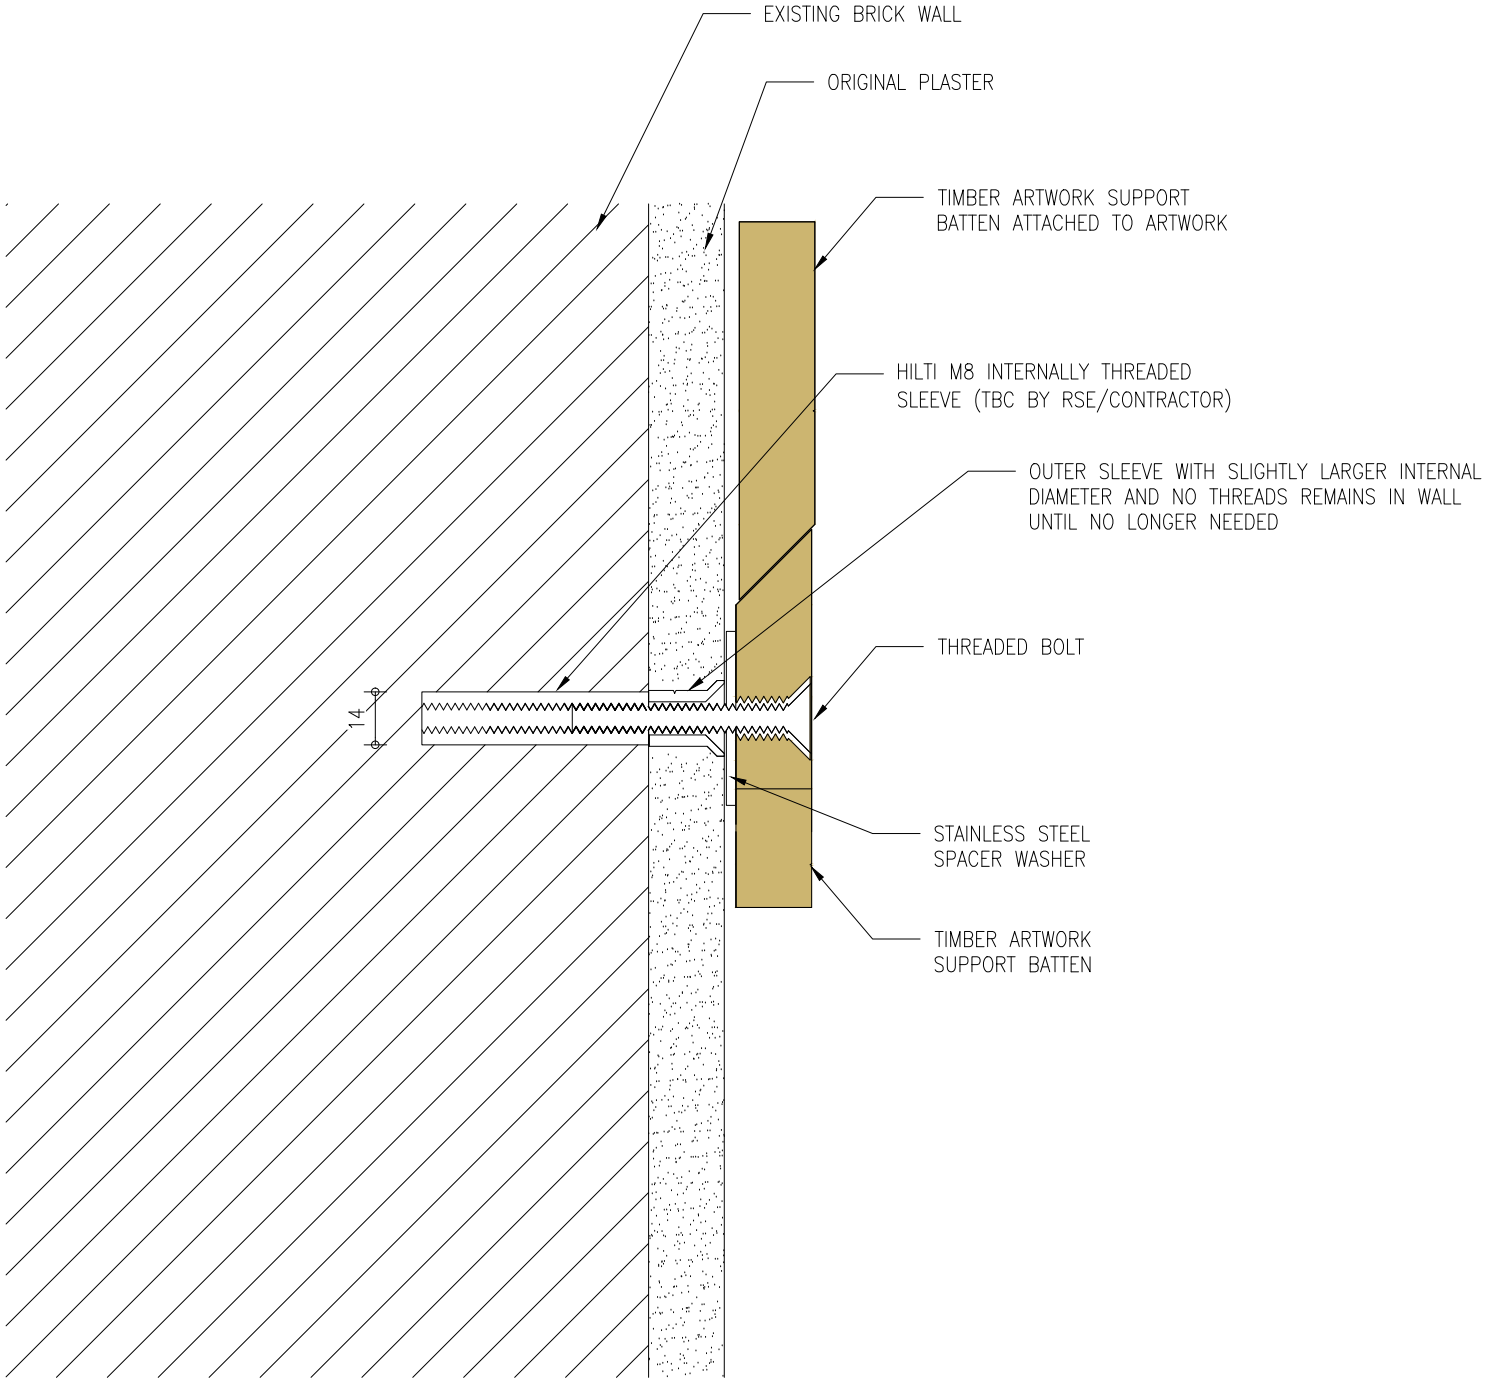

HANGING POINT
WITH ARTWORK

01 DETAIL OF WALL HANGING POINT - ON BRICK WALL

YDP



BEAU LIMITED
3/F, 3 YU CHAU STREET,
PRINCE EDWARD - HONG KONG
HELLO@BEAU.HK

DO NOT SCALE FROM DRAWINGS.
ALL MEASUREMENTS MUST BE VERIFIED ON SITE.
THE COPYRIGHT OF THIS DRAWING REMAINS WITH THE ARCHITECT.
THIS DRAWING IS NOT VALID FOR CONSTRUCTION PURPOSES UNLESS
EXPRESSLY CERTIFIED.

LEGEND

NEW BUILT

1	28/04/25	DESIGN UPDATE
0	28/02/25	TENDER
REV	DATE	DESCRIPTION

PROJECT NUMBER:
2405

PROJECT NAME:
YDP


PROJECT ADDRESS:
19 BEDFORD SQUARE, LONDON WC1B 3HH

DRAWING NAME:
DETAIL OF WALL HANGING POINT


STATUS:
TENDER SUBMISSION

DRAWING NUMBER:

X-01-08

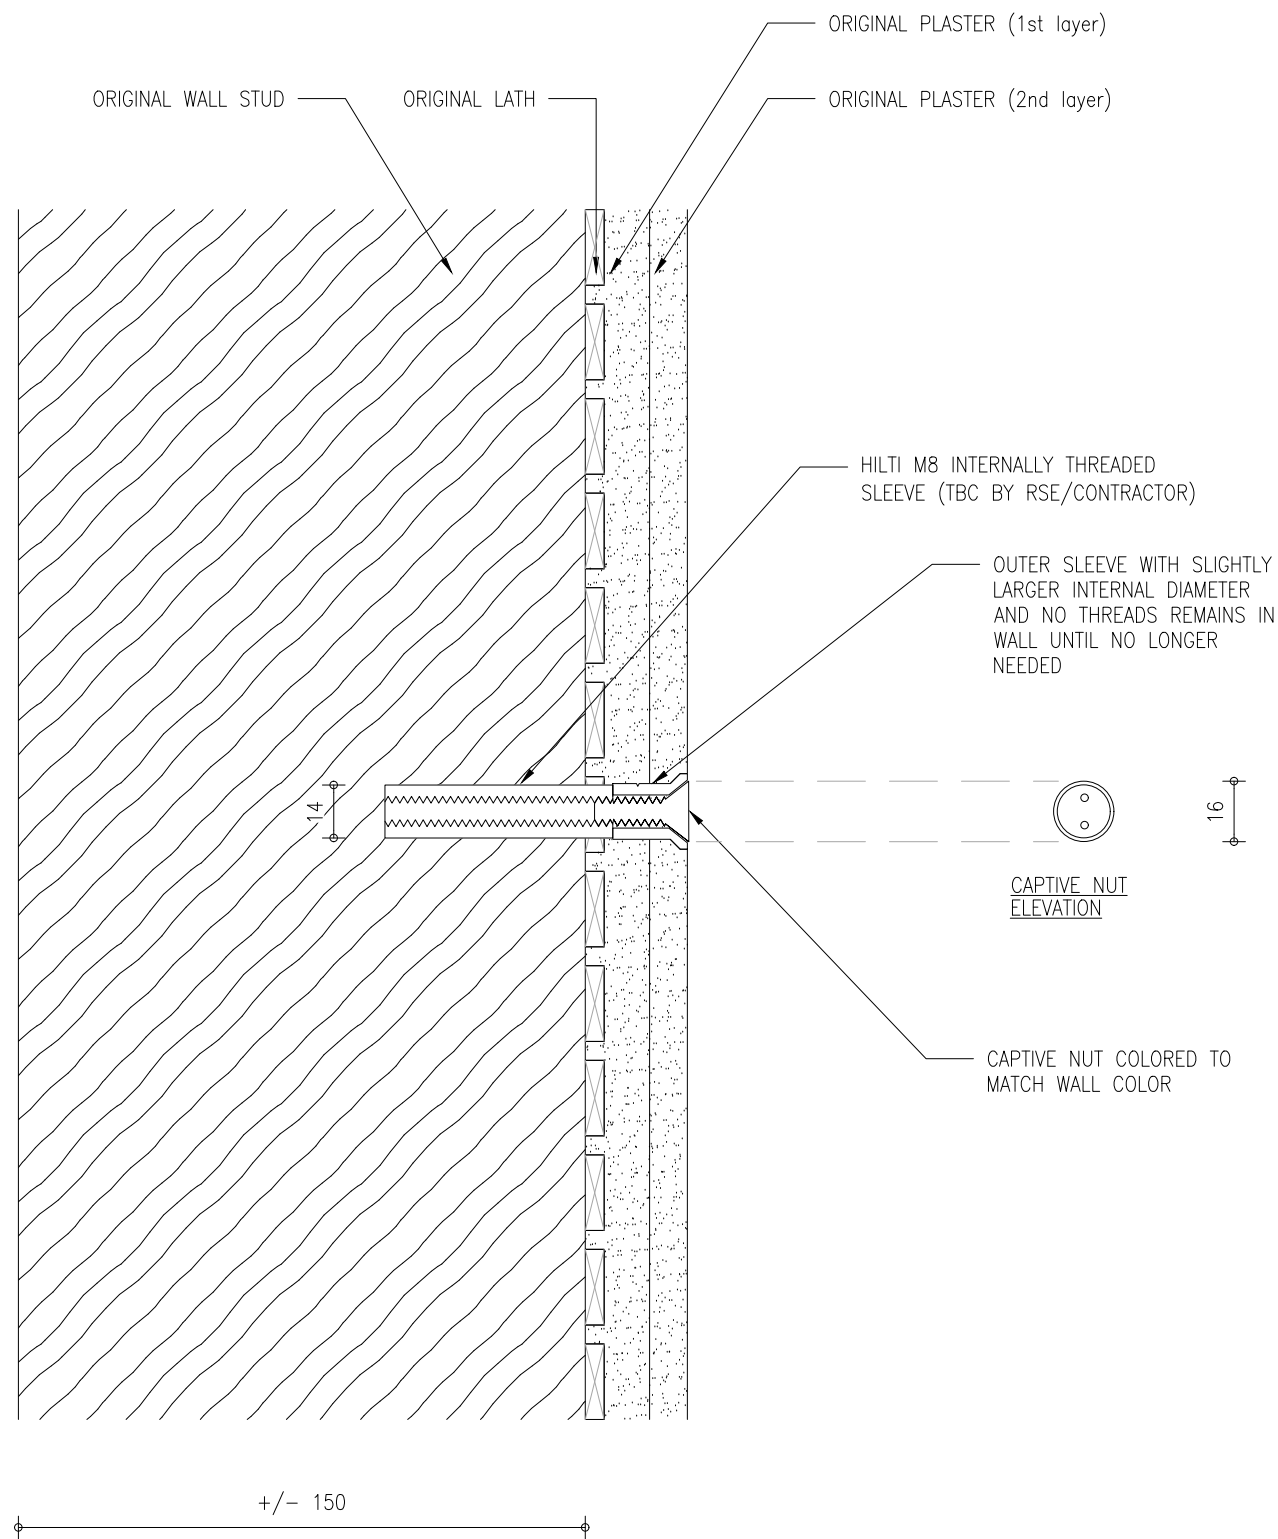

**HANGING POINT
WITHOUT ARTWORK**

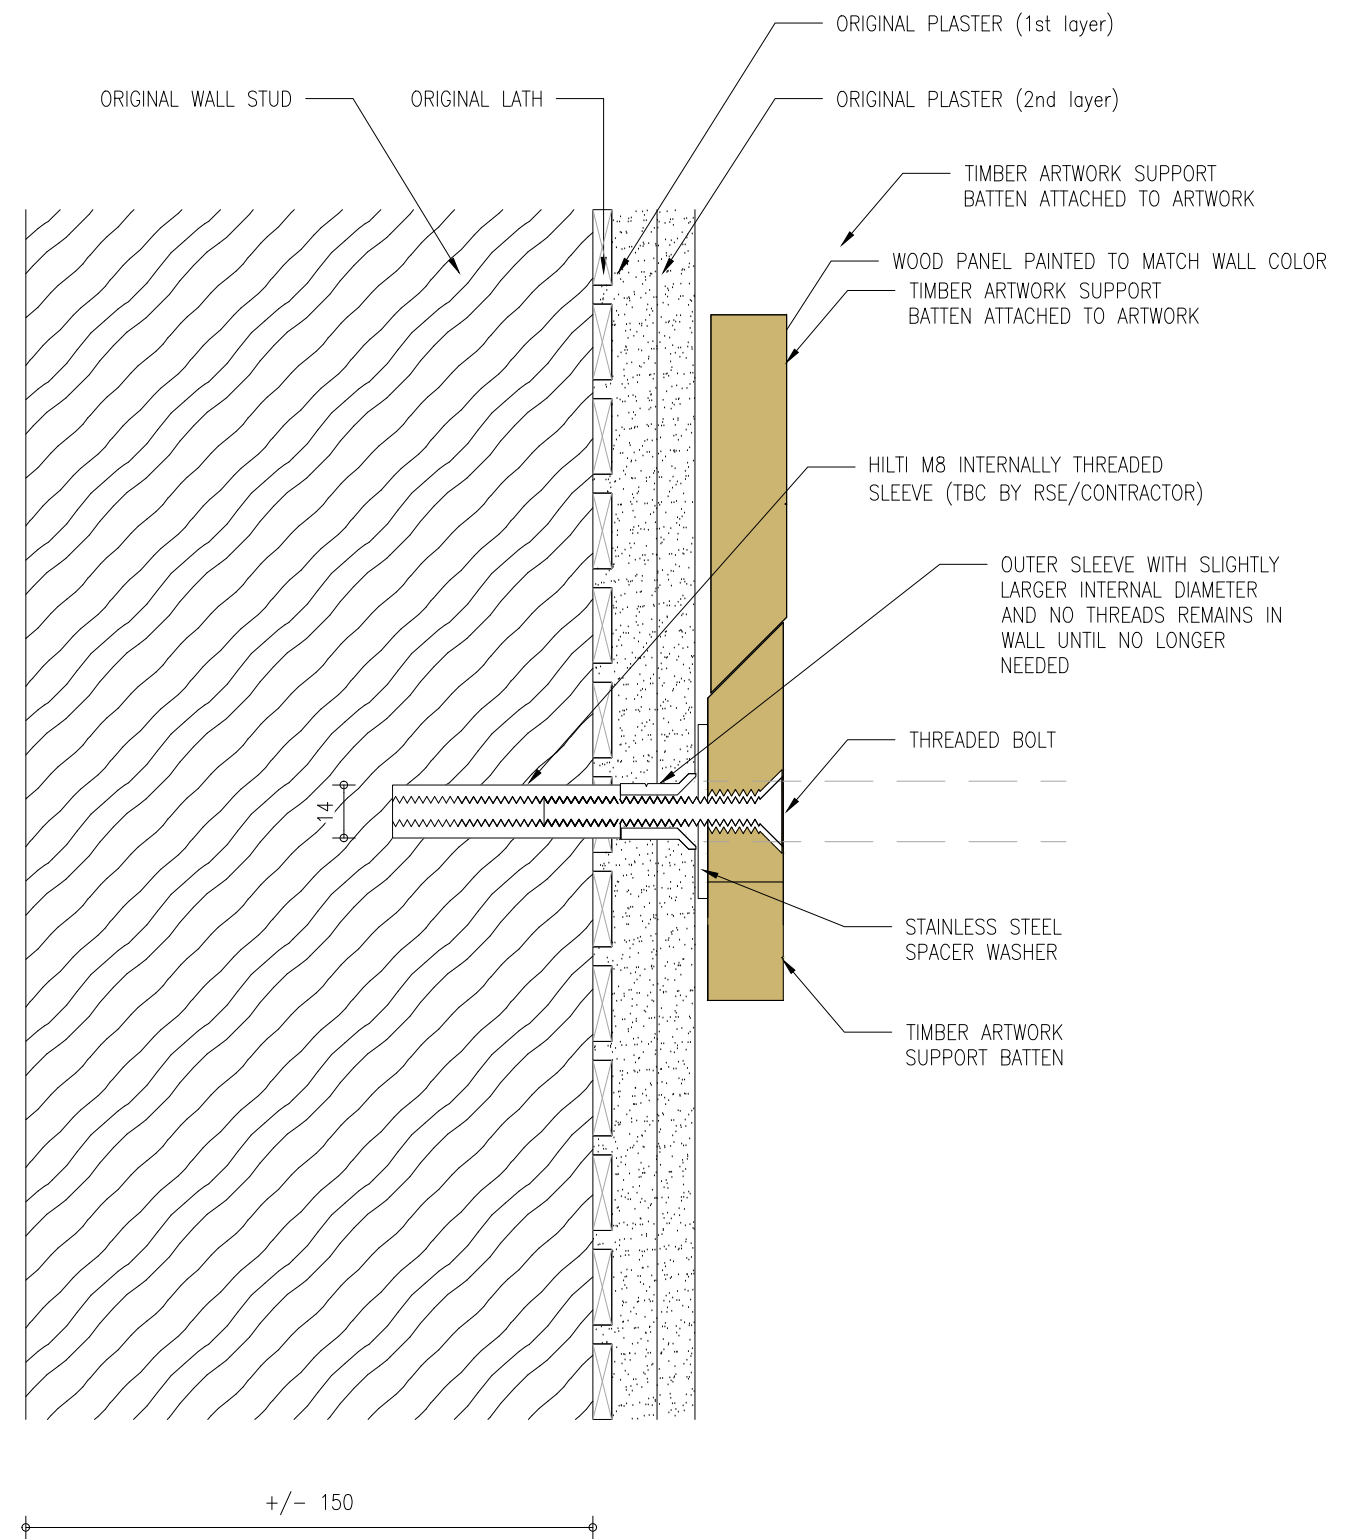

**HANGING POINT
WITH ARTWORK**

01 DETAIL OF WALL HANGING POINT - ON LATH&PLASTER WALL (OPTION A)

SCALE: 1:2 (A3)

YDP



BEAU LIMITED
3/F, 3 YU CHAU STREET,
PRINCE EDWARD - HONG KONG
HELLO@BEAU.HK

DO NOT SCALE FROM DRAWINGS.
ALL MEASUREMENTS MUST BE VERIFIED ON SITE.
THE COPYRIGHT OF THIS DRAWING REMAINS WITH THE ARCHITECT.
THIS DRAWING IS NOT VALID FOR CONSTRUCTION PURPOSES UNLESS
EXPRESSLY CERTIFIED.

LEGEND

NEW BUILT

1 28/04/25 DESIGN UPDATE
0 28/02/25 TENDER
REV DATE DESCRIPTION

PROJECT NUMBER:
2405

PROJECT NAME:
YDP


PROJECT ADDRESS:
19 BEDFORD SQUARE, LONDON WC1B 3HH

DRAWING NAME:


STATUS:
TENDER SUBMISSION

DRAWING NUMBER:

X-01-08(2)

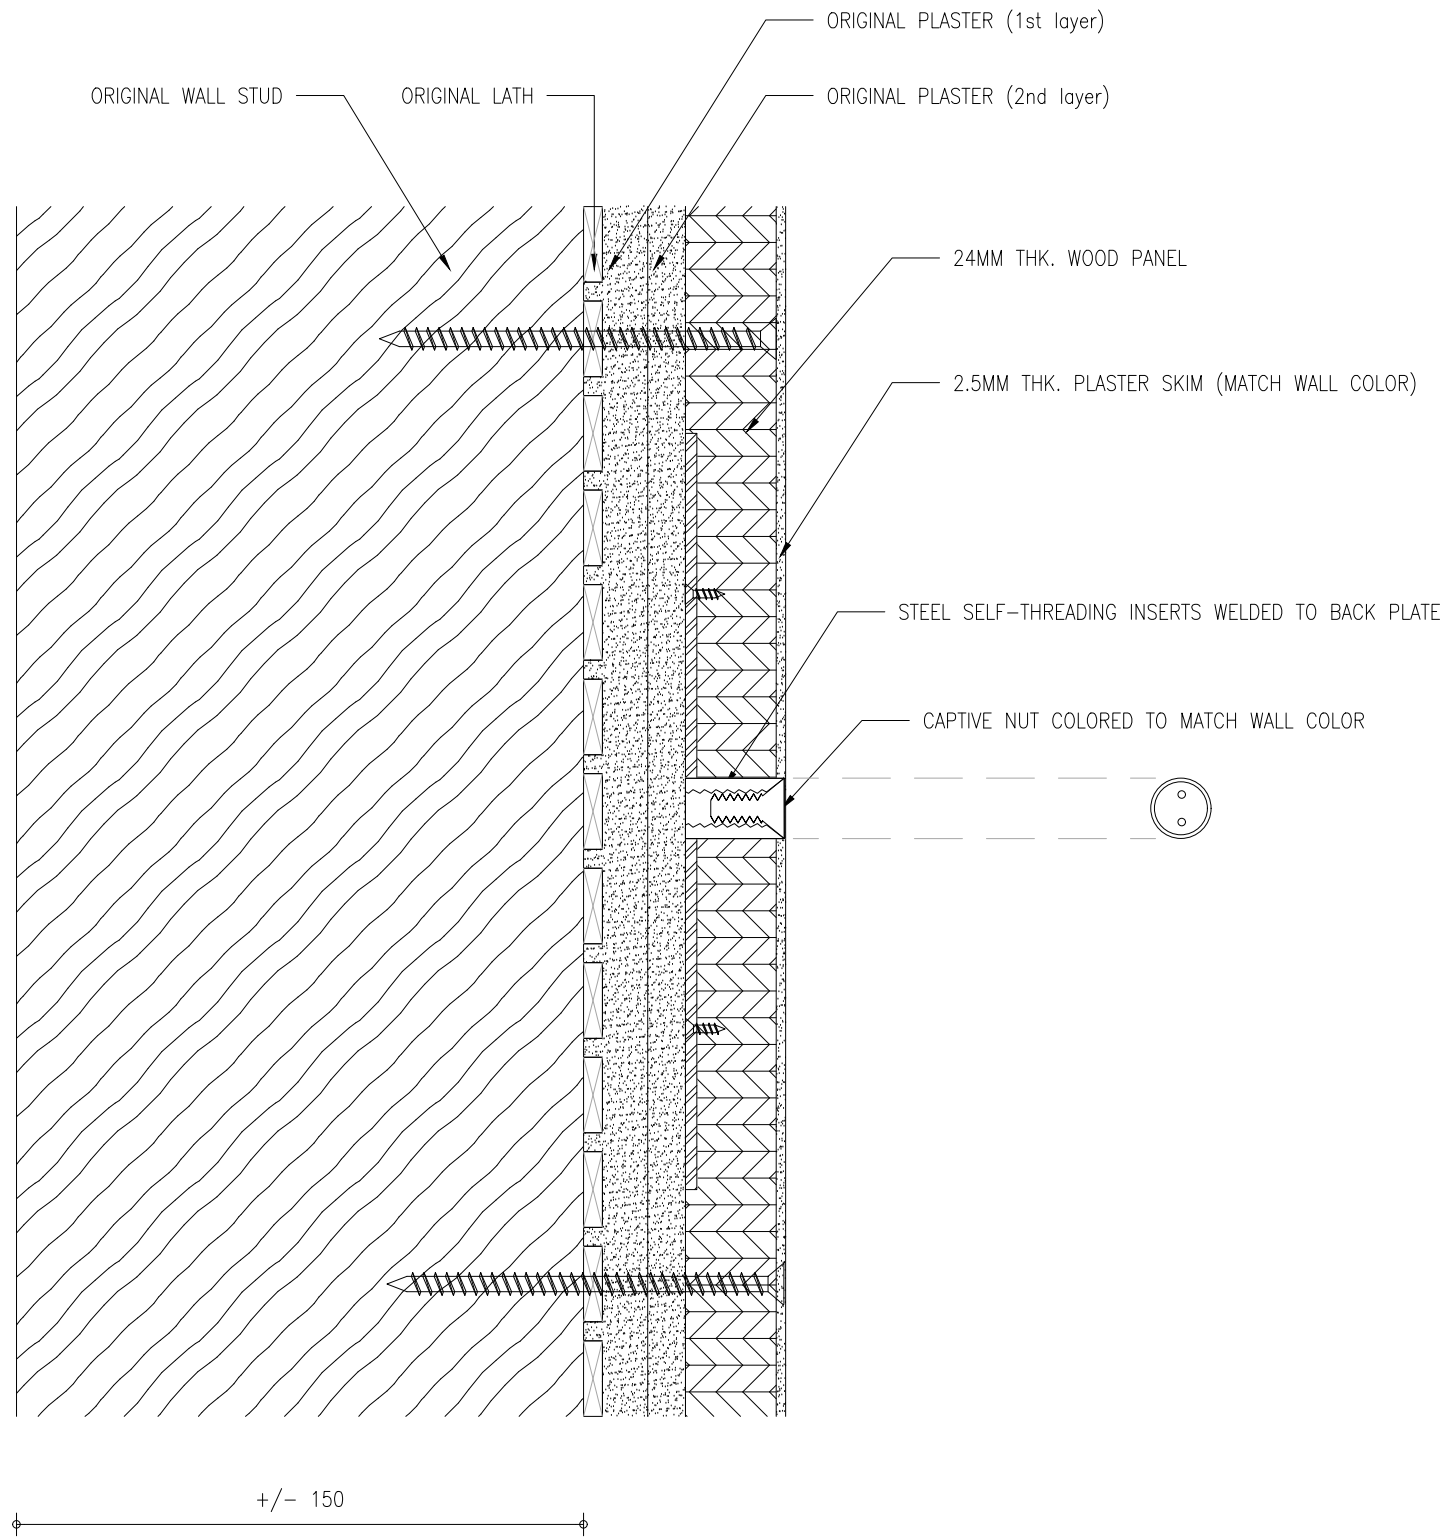

**HANGING POINT
WITHOUT ARTWORK**

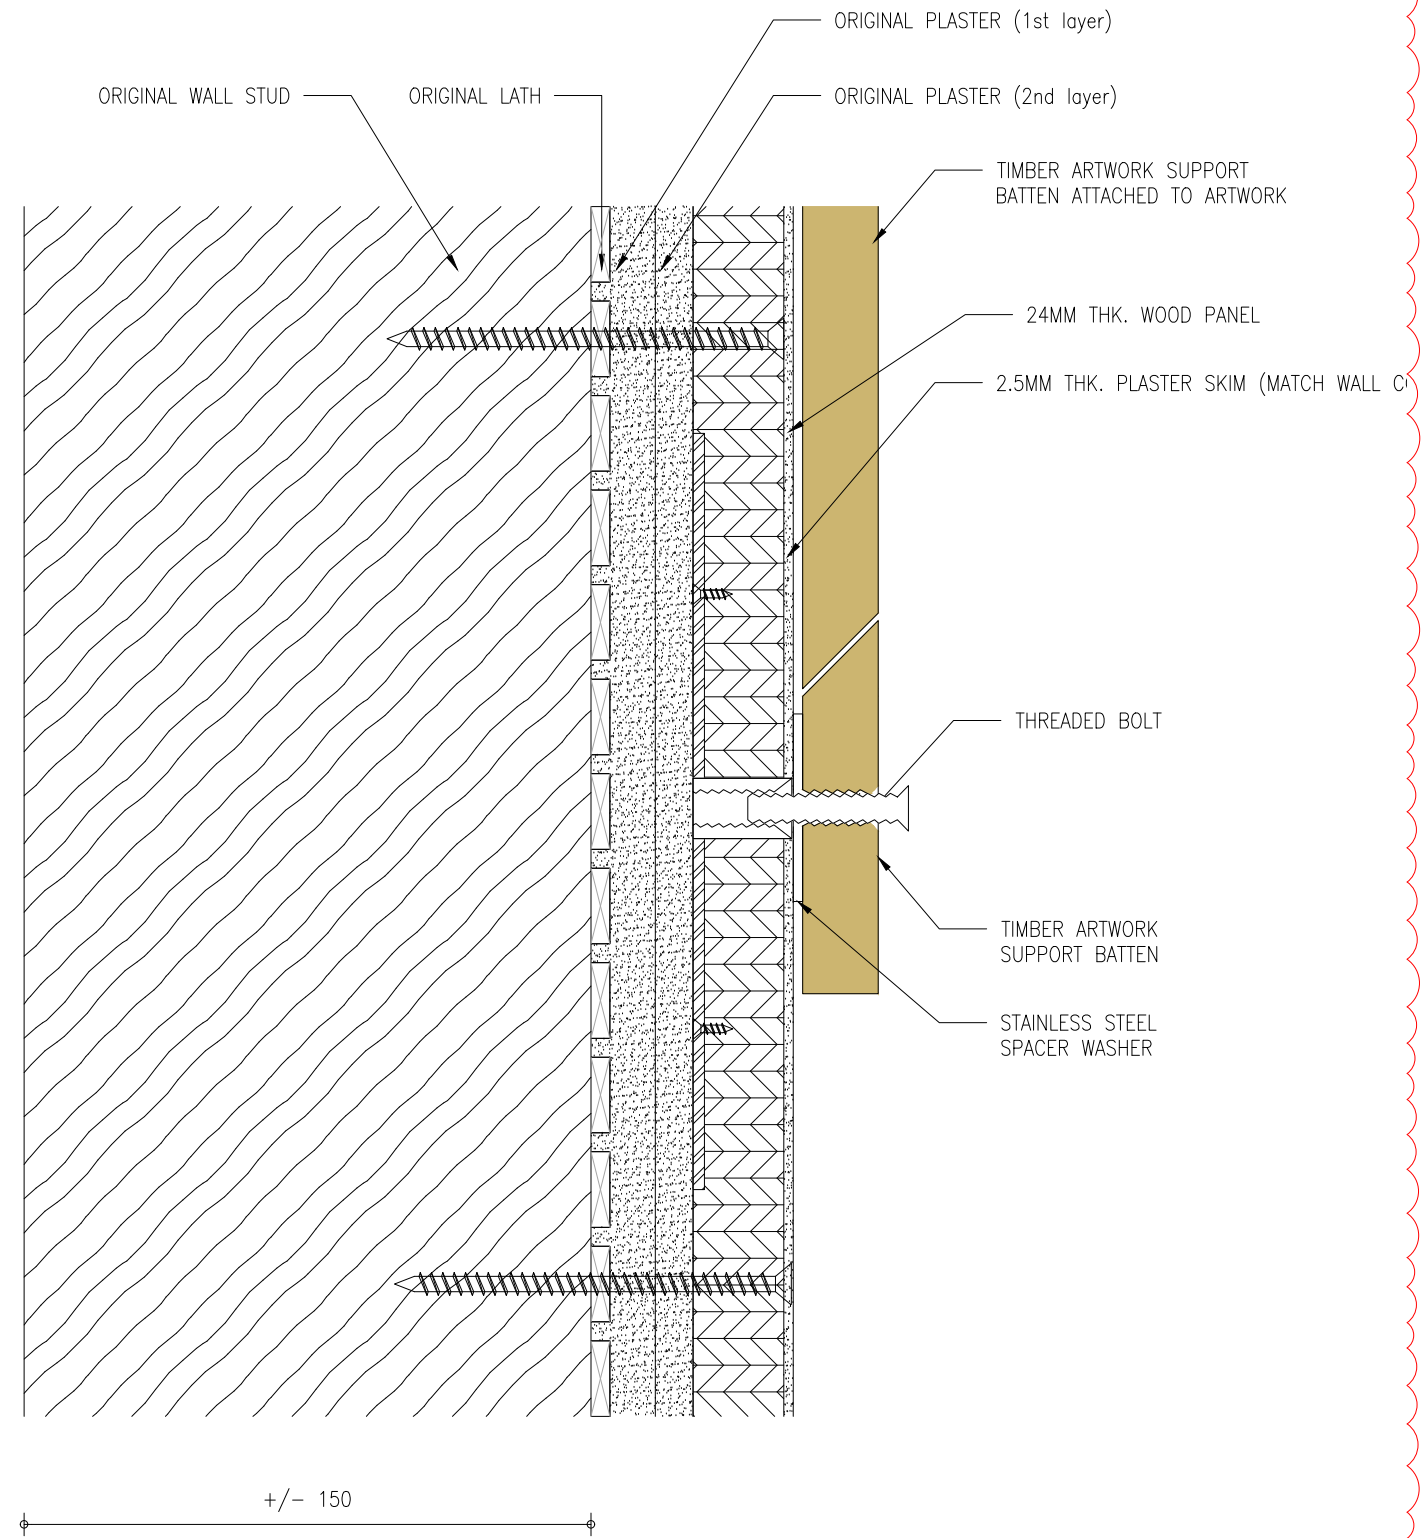

**HANGING POINT
WITH ARTWORK**

01 DETAIL OF WALL HANGING POINT - ON LATH&PLASTER WALL (OPTION B)

SCALE: 1:2 (A3)

YDP



BEAU LIMITED
3/F, 3 YU CHAU STREET,
PRINCE EDWARD - HONG KONG
HELLO@BEAU.HK

DO NOT SCALE FROM DRAWINGS.
ALL MEASUREMENTS MUST BE VERIFIED ON SITE.
THE COPYRIGHT OF THIS DRAWING REMAINS WITH THE ARCHITECT.
THIS DRAWING IS NOT VALID FOR CONSTRUCTION PURPOSES UNLESS
EXPRESSLY CERTIFIED.

LEGEND

NEW BUILT

REV	DATE	DESCRIPTION
1	28/04/25	DESIGN UPDATE
0	28/02/25	TENDER

PROJECT NUMBER:

2405

PROJECT NAME:

YDP

PROJECT ADDRESS:

19 BEDFORD SQUARE, LONDON WC1B 3HH


DRAWING NAME:

STATUS:

TENDER SUBMISSION

DRAWING NUMBER:

X-01-08(3)

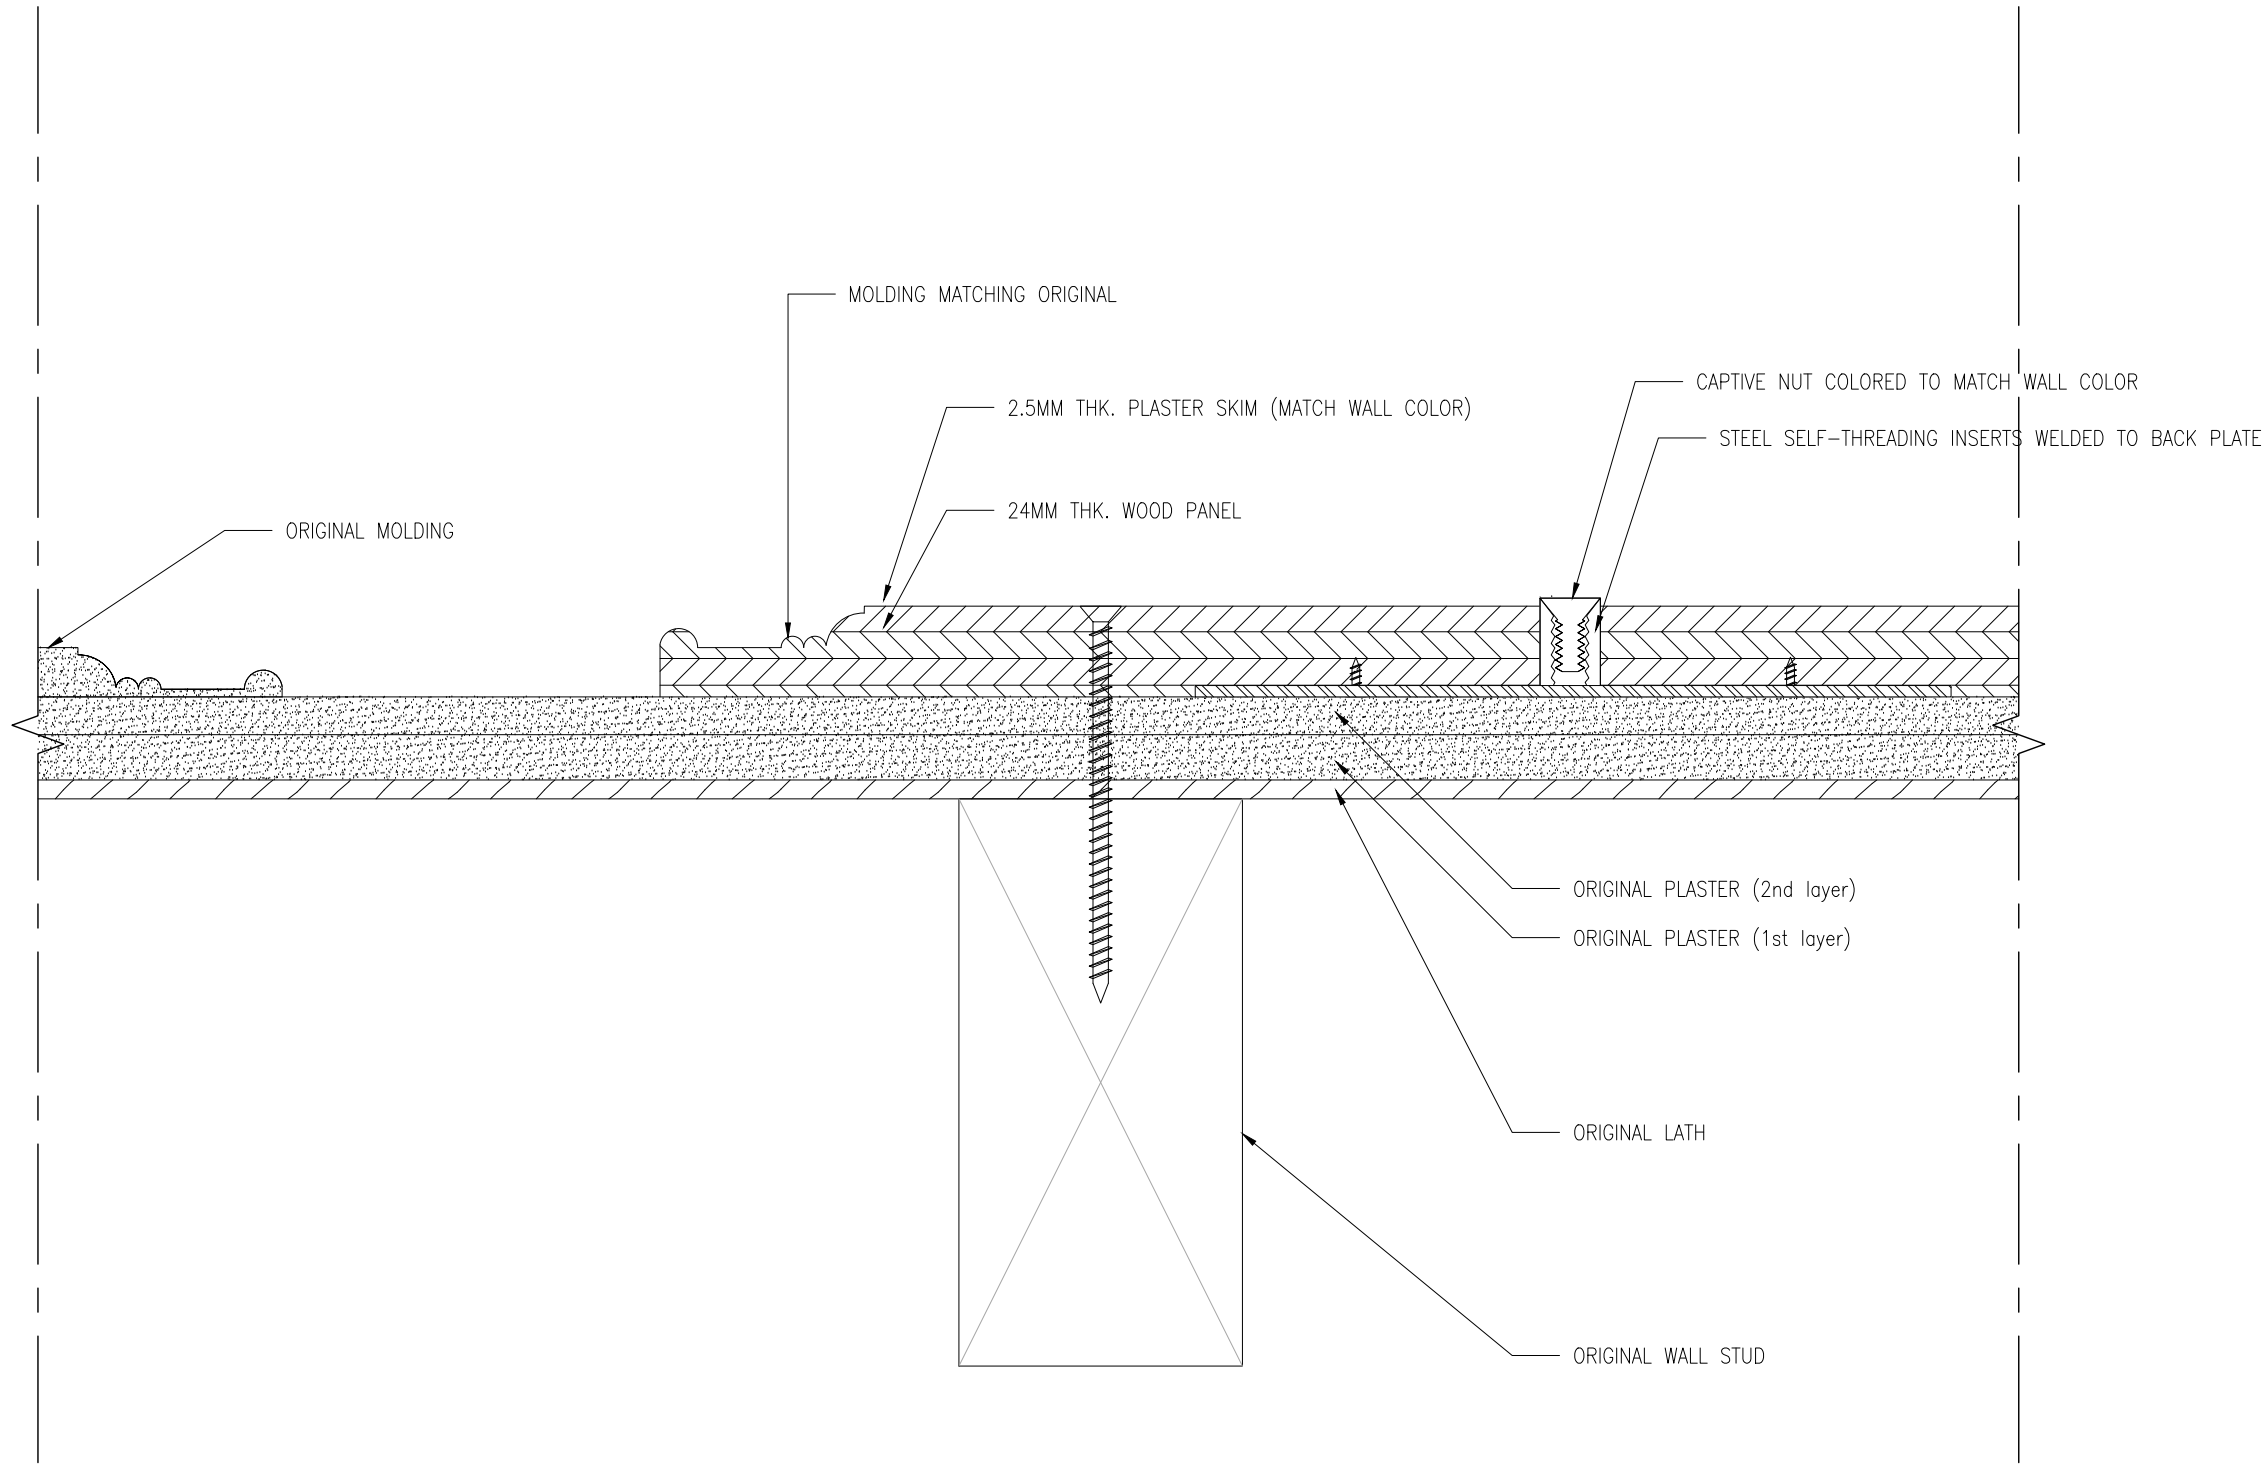

01 WOOD PANEL EDGE DETAIL

SCALE: 1:2 (A3)

YDP



BEAU LIMITED
3/F, 3 YU CHAU STREET,
PRINCE EDWARD - HONG KONG
HELLO@BEAU.HK

DO NOT SCALE FROM DRAWINGS.
ALL MEASUREMENTS MUST BE VERIFIED ON SITE.
THE COPYRIGHT OF THIS DRAWING REMAINS WITH THE ARCHITECT.
THIS DRAWING IS NOT VALID FOR CONSTRUCTION PURPOSES UNLESS
EXPRESSLY CERTIFIED.

LEGEND

— NEW BUILT

REV	DATE	DESCRIPTION
1	28/04/25	DESIGN UPDATE
0	28/02/25	TENDER

PROJECT NUMBER:
2405

PROJECT NAME:
YDP



PROJECT ADDRESS:
19 BEDFORD SQUARE, LONDON WC1B 3HH

DRAWING NAME:

STATUS:
TENDER SUBMISSION

DRAWING NUMBER:

X-01-08(4)

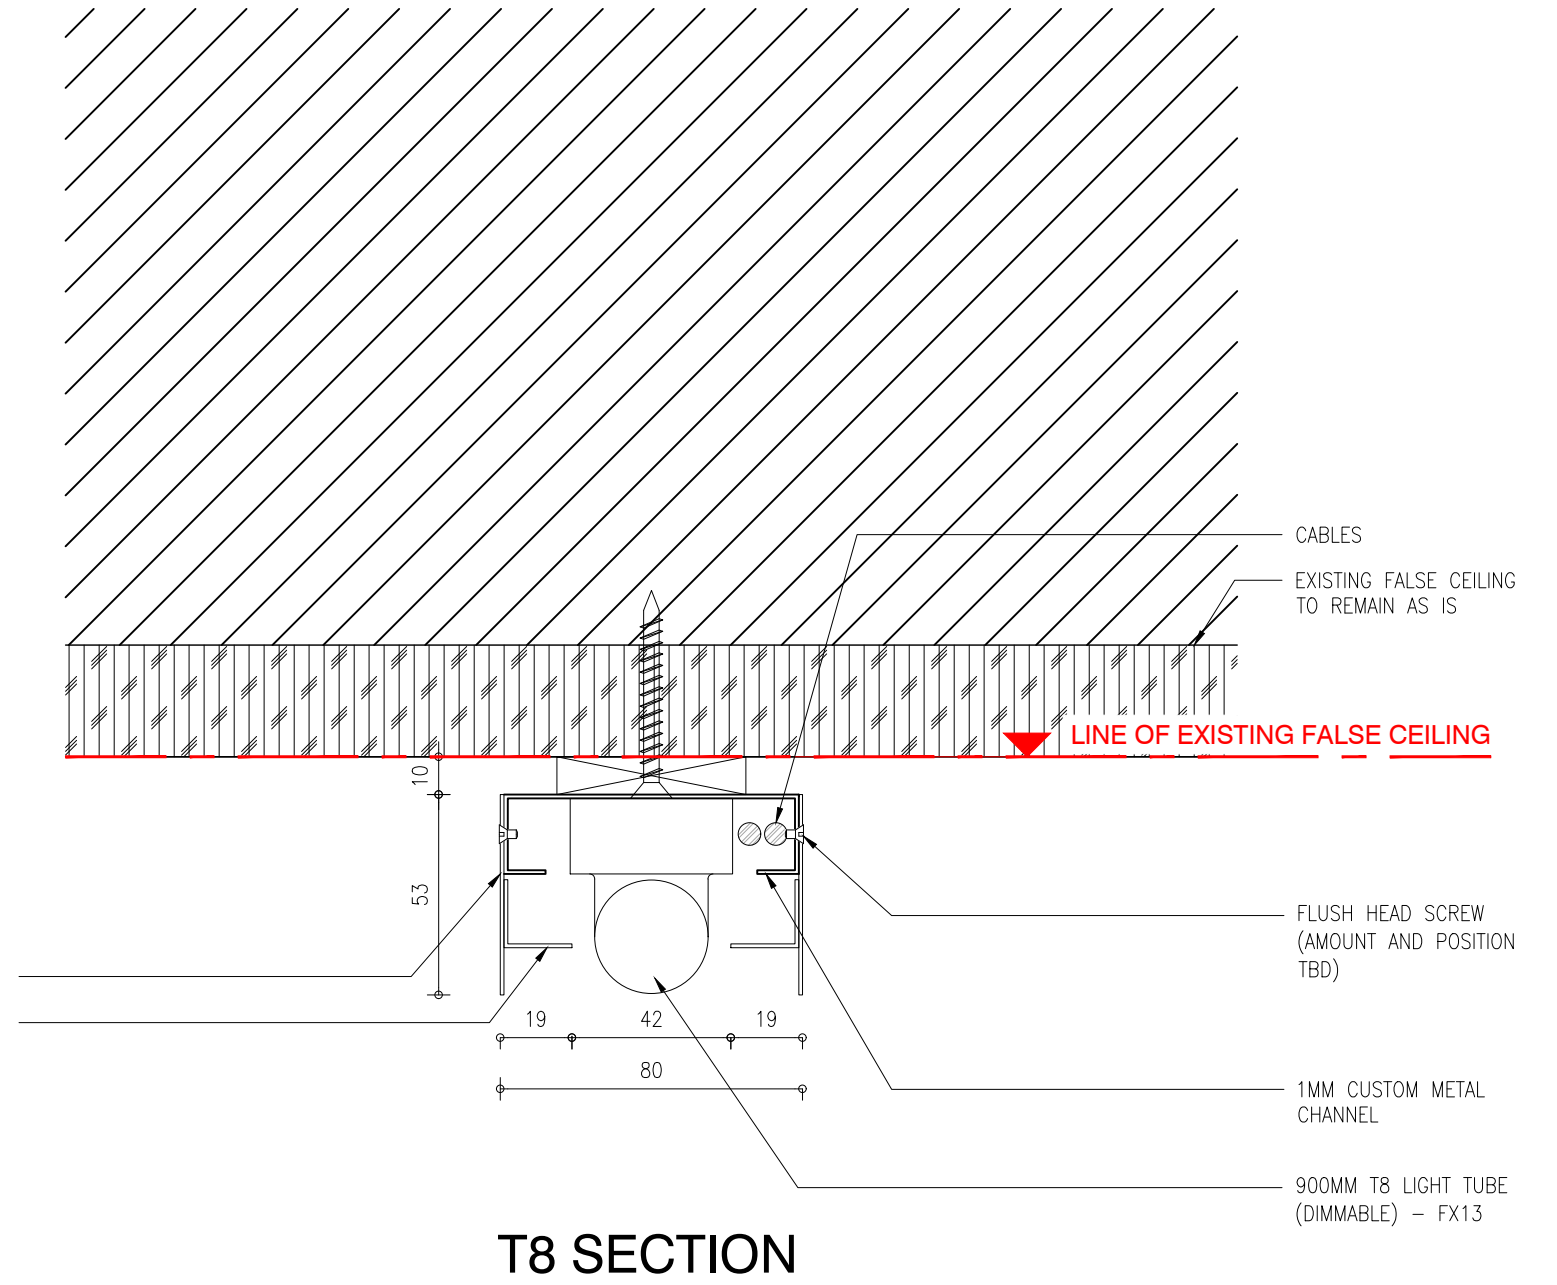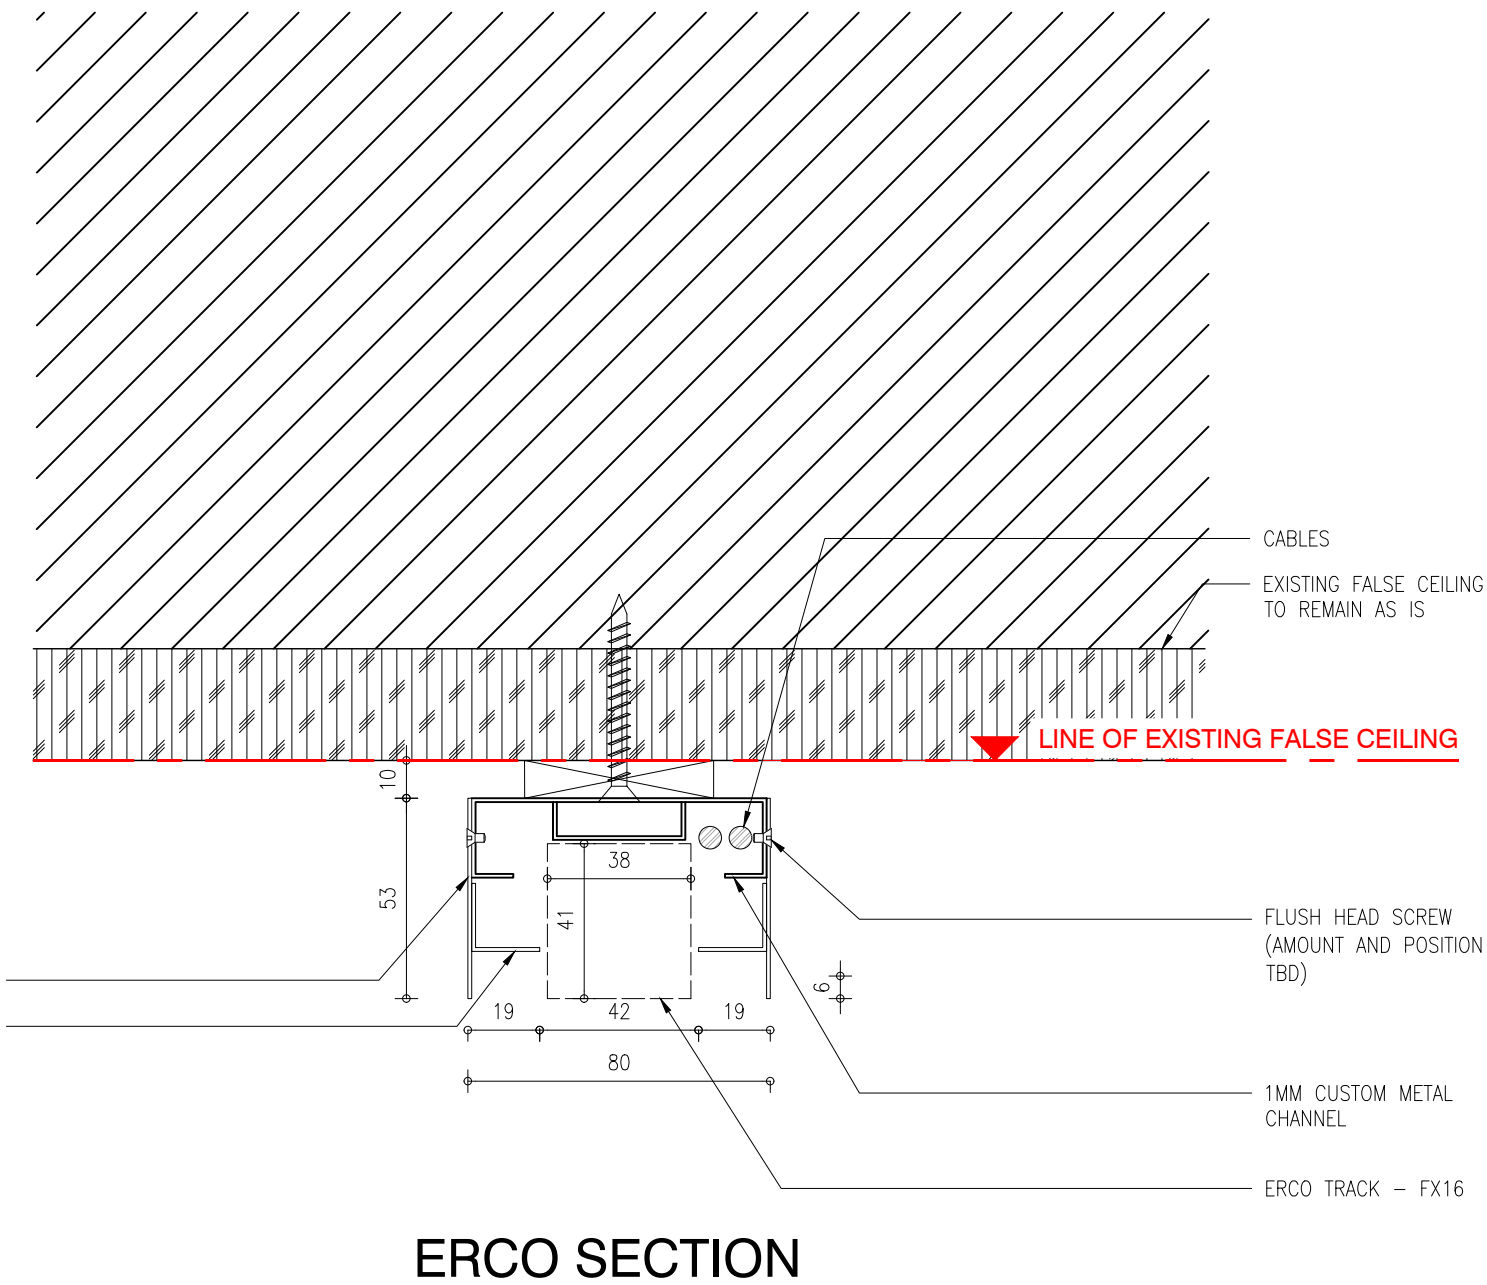

01 LINEAR LIGHT TRACK DETAIL

YDP

BEAU LIMITED
3/F, 3 YU CHAU STREET,
PRINCE EDWARD - HONG KONG
HELLO@BEAU.HK

DO NOT SCALE FROM DRAWINGS.
ALL MEASUREMENTS MUST BE VERIFIED ON SITE.
THE COPYRIGHT OF THIS DRAWING REMAINS WITH THE ARCHITECT.
THIS DRAWING IS NOT VALID FOR CONSTRUCTION PURPOSES UNLESS
EXPRESSLY CERTIFIED.

LEGEND
— NEW BUILT

REV	DATE	DESCRIPTION
0	28/02/25	TENDER

PROJECT NUMBER:
2405

PROJECT NAME:
YDP


PROJECT ADDRESS:
19 BEDFORD SQUARE, LONDON WC1B 3HH

DRAWING NAME:
DETAIL OF WALL ART HANGING POINT

STATUS:
TENDER SUBMISSION

DRAWING NUMBER:

X-01-09

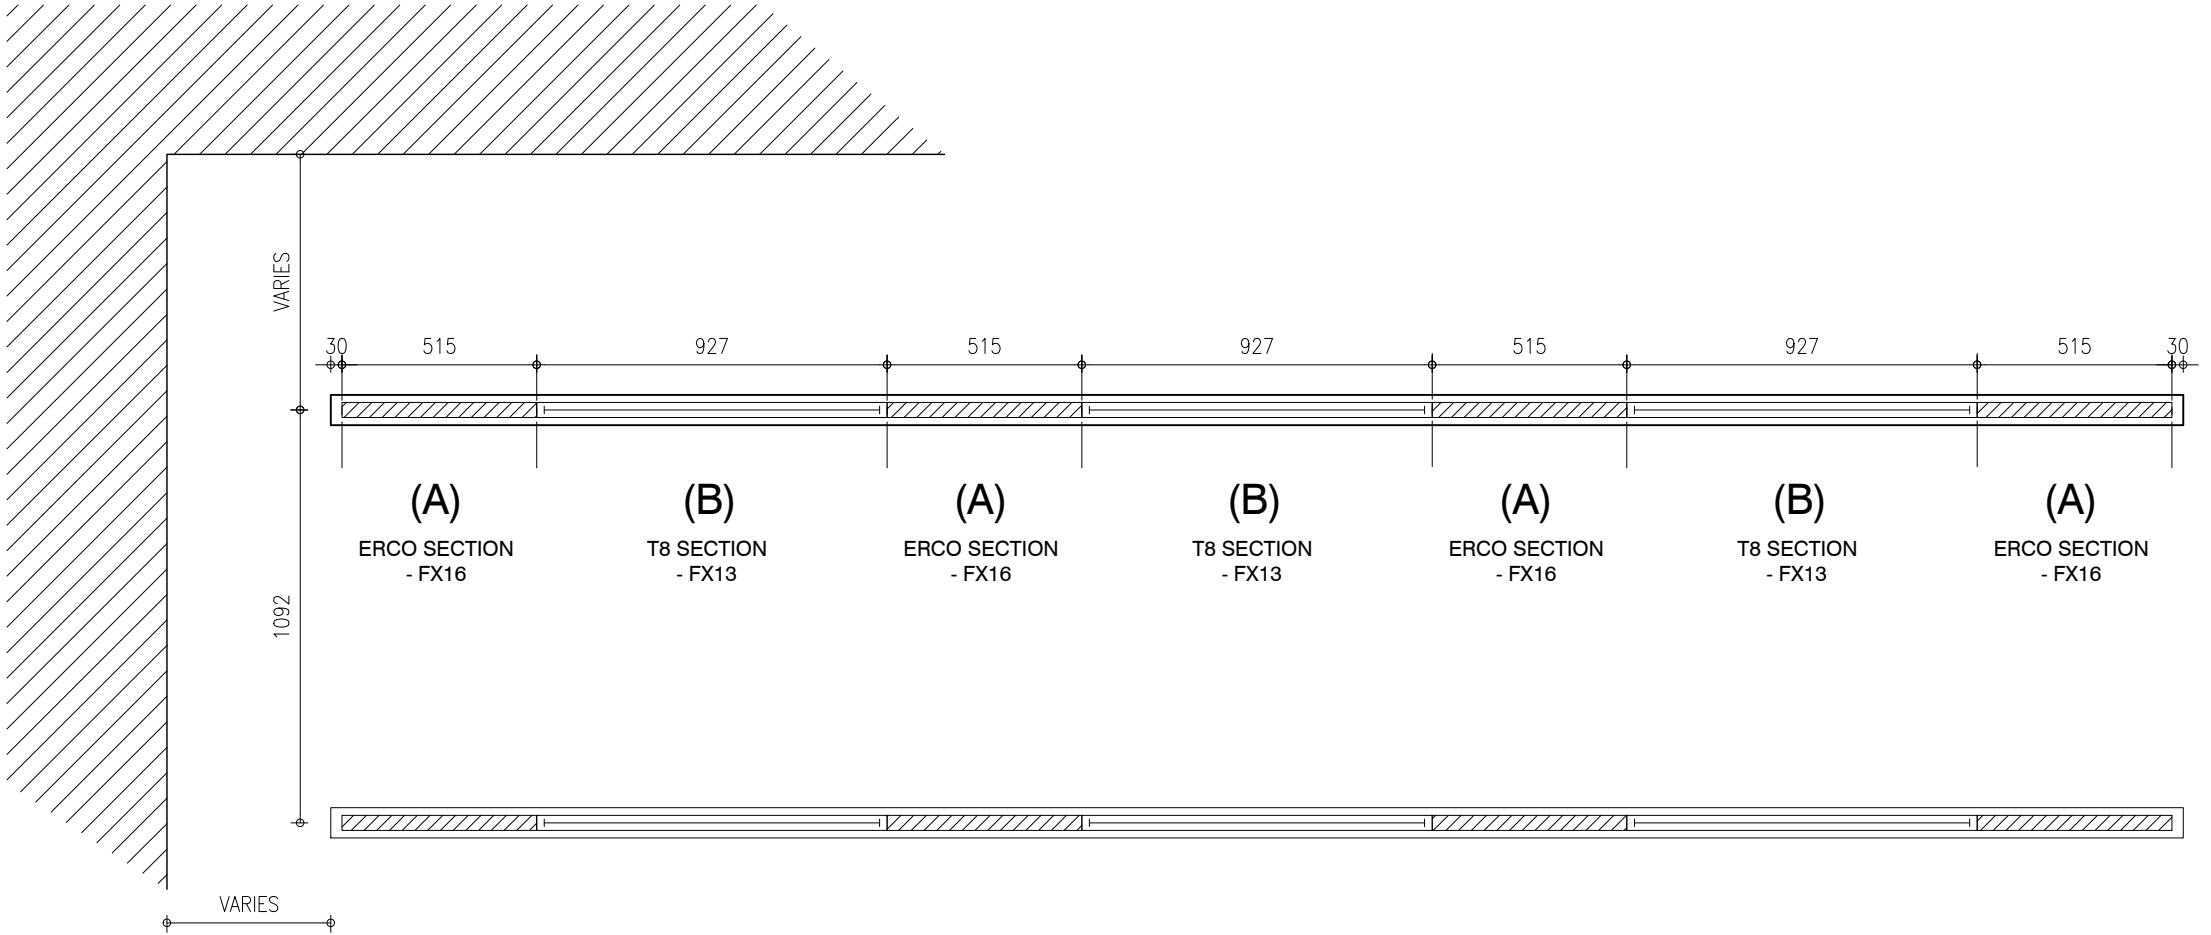

01 LINEAR LIGHT TRACK SET-OUT

SCALE: 1/20 (A3)

YDP



BEAU LIMITED
3/F, 3 YU CHAU STREET,
PRINCE EDWARD - HONG KONG
HELLO@BEAU.HK

DO NOT SCALE FROM DRAWINGS.
ALL MEASUREMENTS MUST BE VERIFIED ON SITE.
THE COPYRIGHT OF THIS DRAWING REMAINS WITH THE ARCHITECT.
THIS DRAWING IS NOT VALID FOR CONSTRUCTION PURPOSES UNLESS
EXPRESSLY CERTIFIED.

LEGEND

NEW BUILT

REV	DATE	DESCRIPTION
0	28/02/25	TENDER

PROJECT NUMBER:
2405

PROJECT NAME:
YDP


PROJECT ADDRESS:
19 BEDFORD SQUARE, LONDON WC1B 3HH

DRAWING NAME:
DETAIL OF WALL ART HANGING POINT

STATUS:
TENDER SUBMISSION

DRAWING NUMBER:

X-01-10

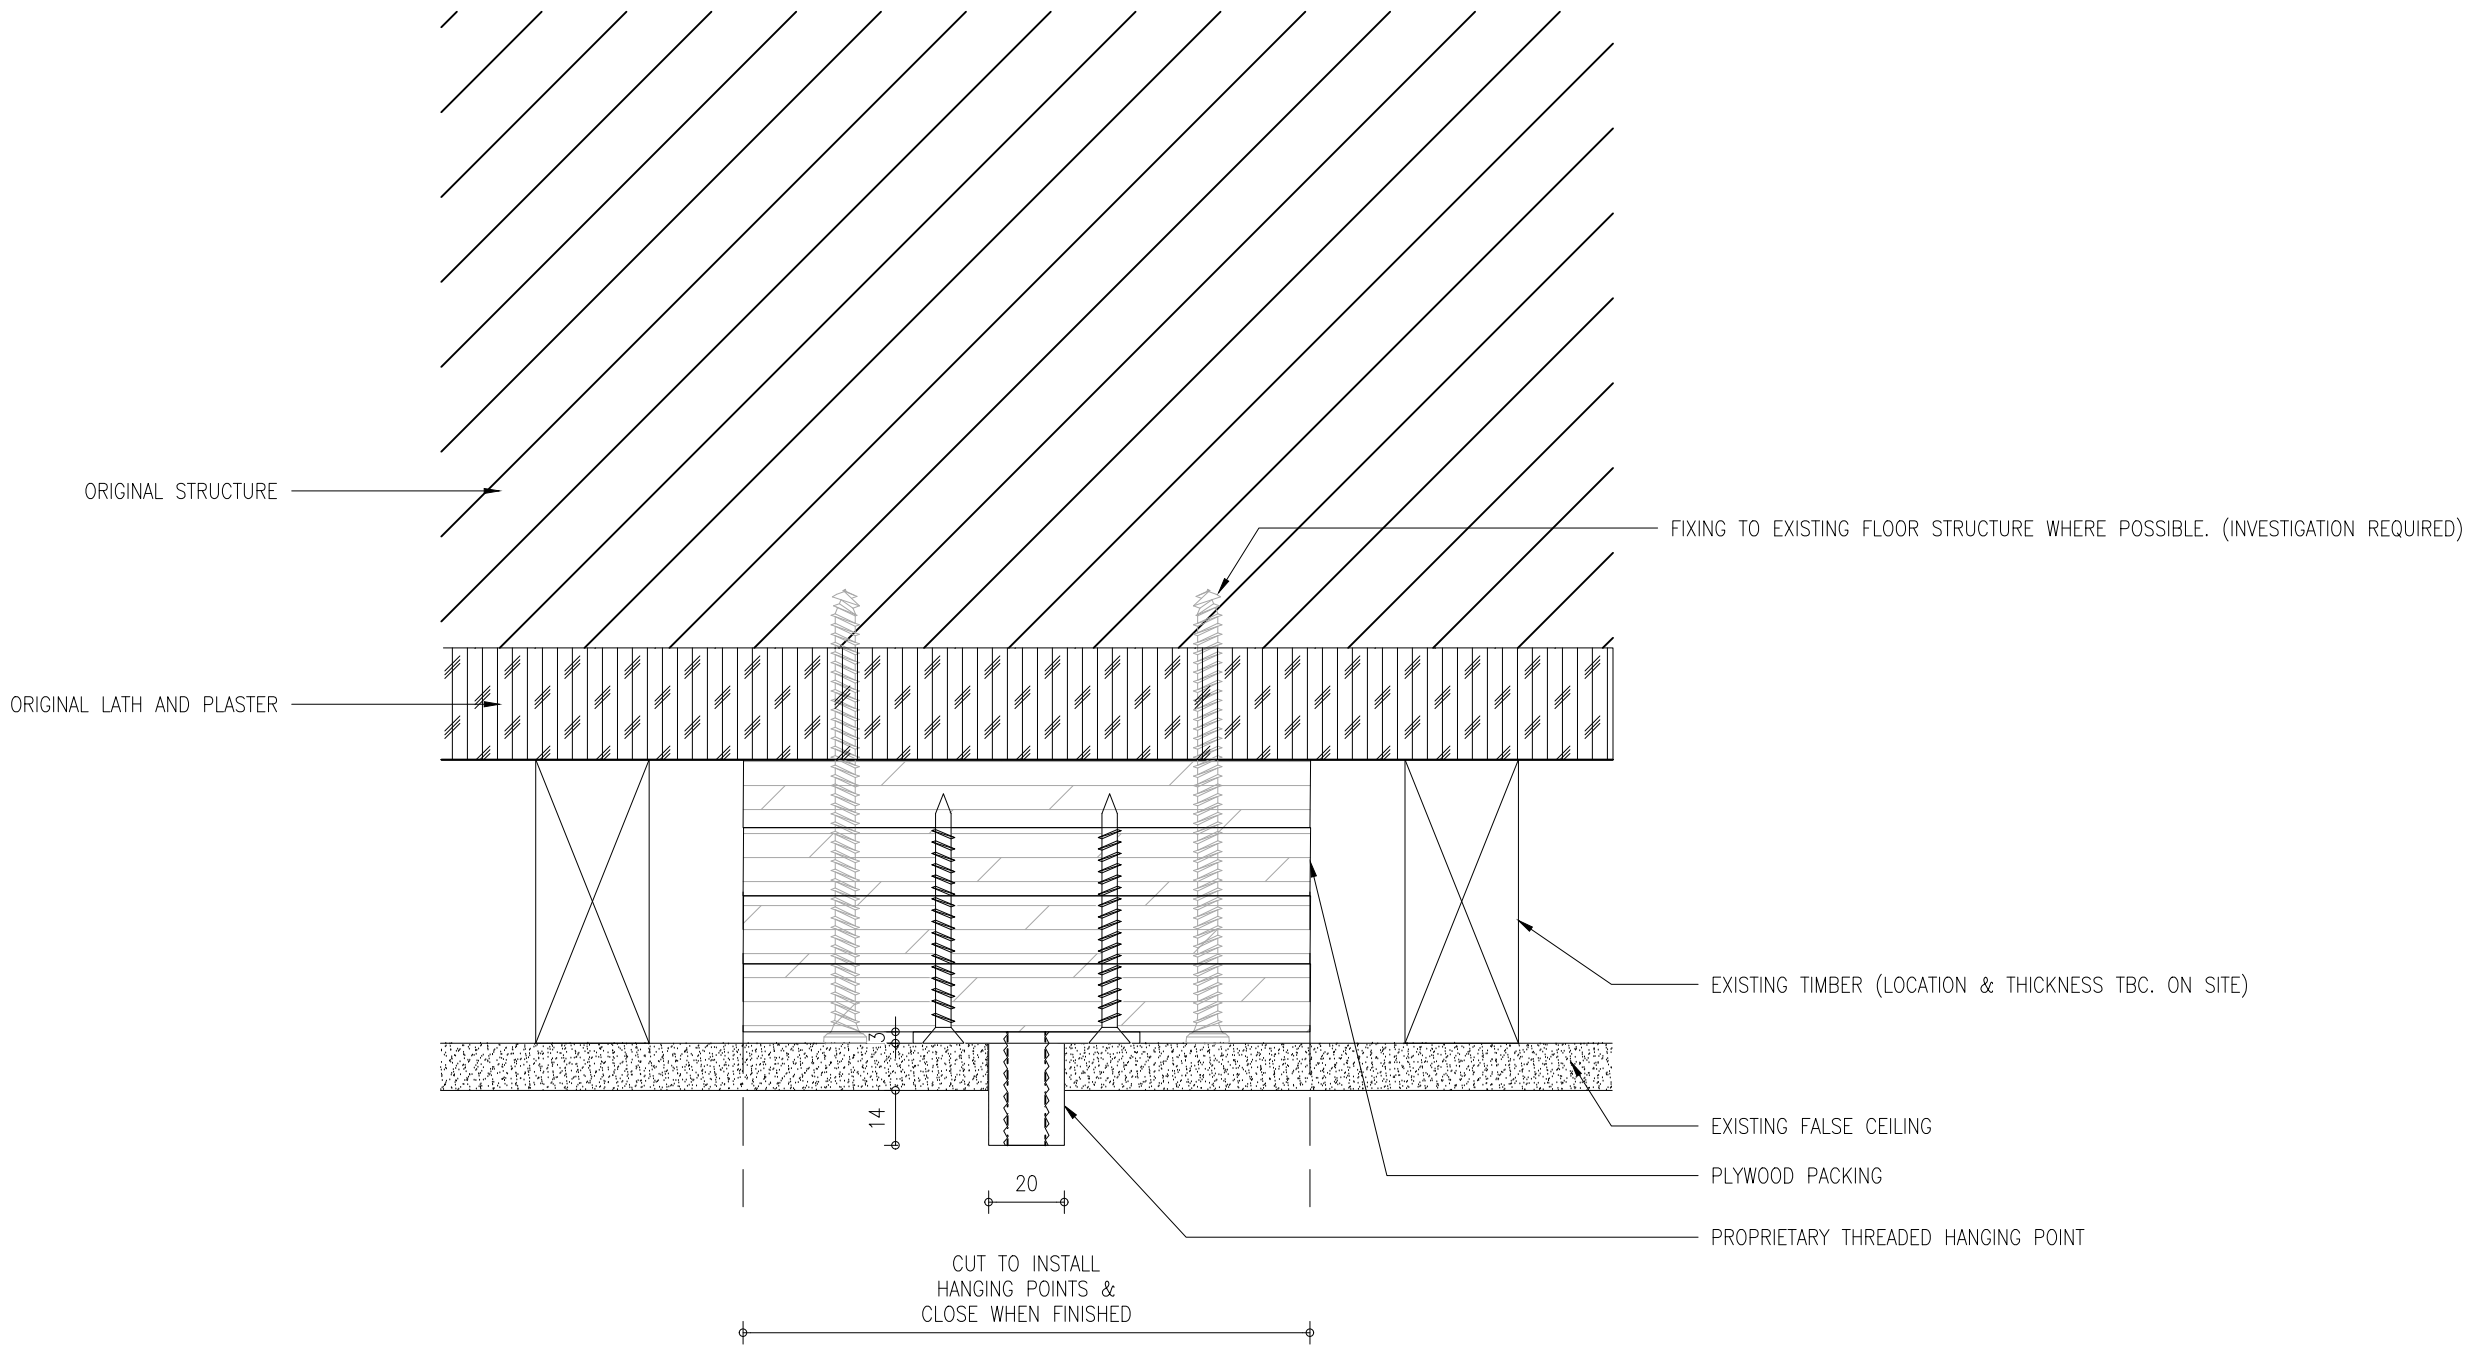

01 CEILING HANGING POINT DETAIL

YDP



BEAU LIMITED
3/F, 3 YU CHAU STREET,
PRINCE EDWARD - HONG KONG
HELLO@BEAU.HK

DO NOT SCALE FROM DRAWINGS.
ALL MEASUREMENTS MUST BE VERIFIED ON SITE.
THE COPYRIGHT OF THIS DRAWING REMAINS WITH THE ARCHITECT.
THIS DRAWING IS NOT VALID FOR CONSTRUCTION PURPOSES UNLESS
EXPRESSLY CERTIFIED.

LEGEND
NEW BUILT

REV	DATE	DESCRIPTION
0	28/02/25	TENDER

PROJECT NUMBER:
2405

PROJECT NAME:
YDP



PROJECT ADDRESS:
19 BEDFORD SQUARE, LONDON WC1B 3HH

DRAWING NAME:

STATUS:
TENDER SUBMISSION

DRAWING NUMBER:

X-01-11

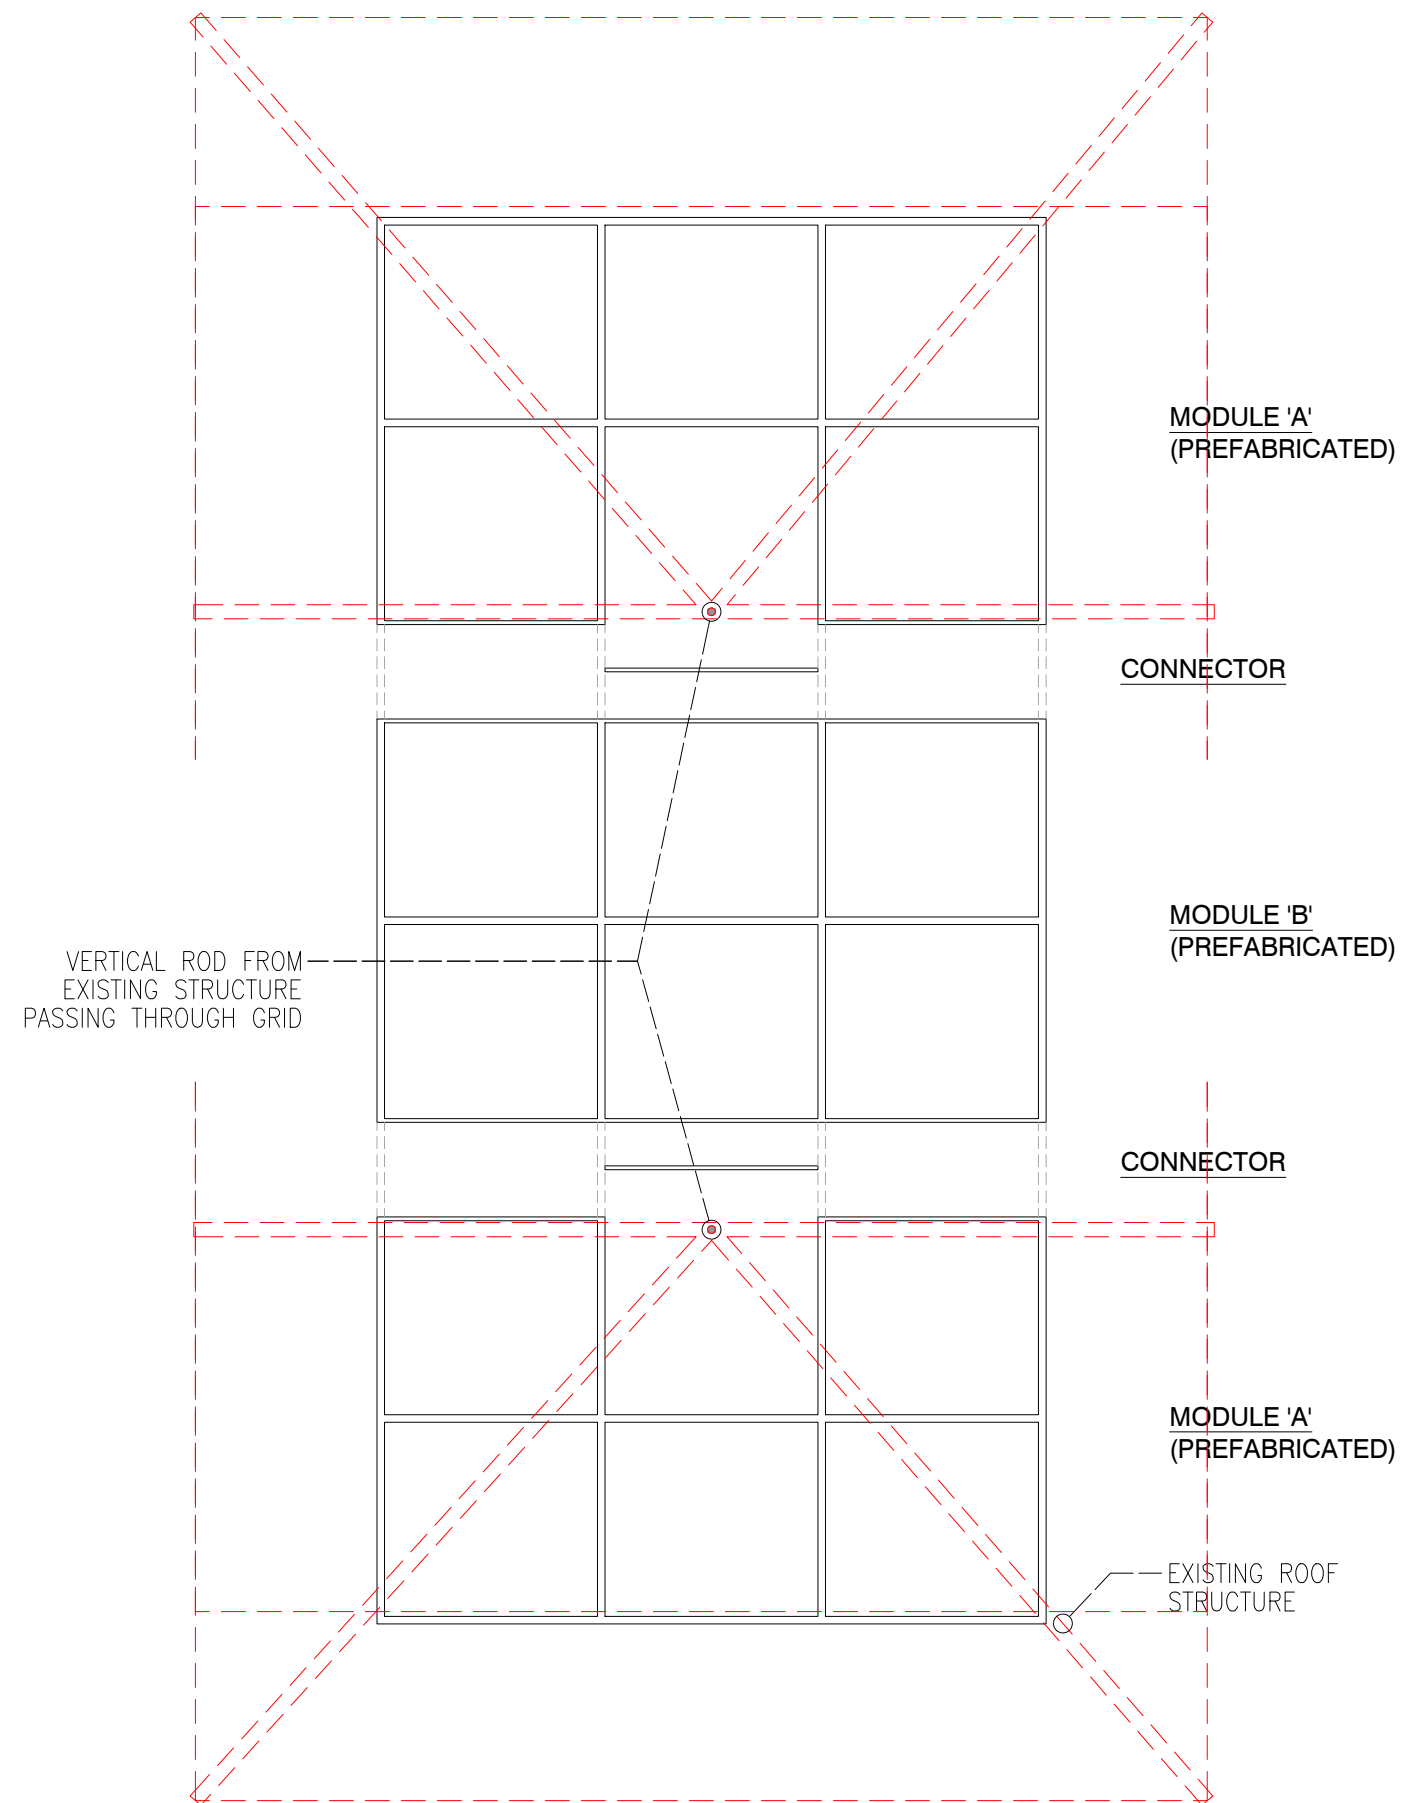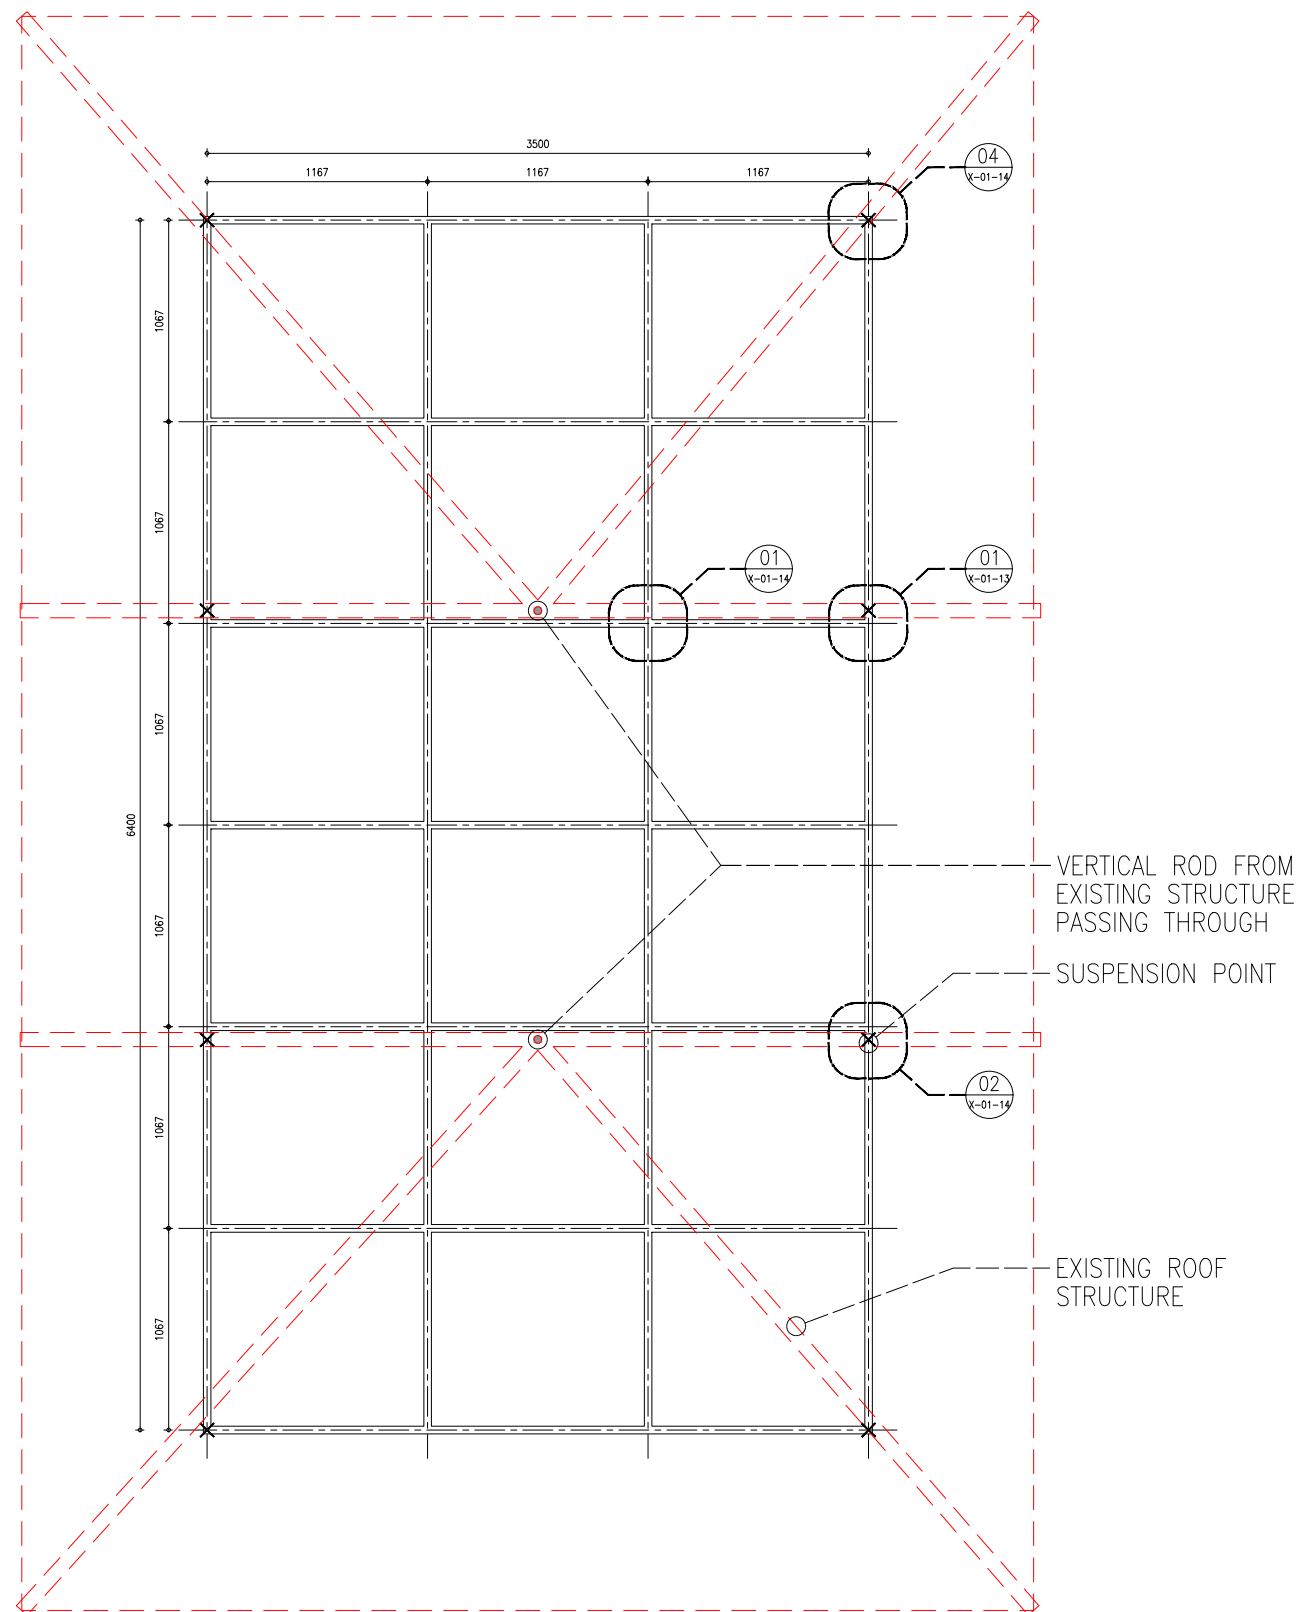

01 CONSERVATORY GRID PLAN

SCALE: 1:40 (A3)

YDP



BEAU LIMITED
3/F, 3 YU CHAU STREET,
PRINCE EDWARD - HONG KONG
HELLO@BEAU.HK

DO NOT SCALE FROM DRAWINGS.
ALL MEASUREMENTS MUST BE VERIFIED ON SITE.
THE COPYRIGHT OF THIS DRAWING REMAINS WITH THE ARCHITECT.
THIS DRAWING IS NOT VALID FOR CONSTRUCTION PURPOSES UNLESS
EXPRESSLY CERTIFIED.

LEGEND

NEW BUILT

0 REV	28/02/25 DATE	TENDER DESCRIPTION

PROJECT NUMBER:
2405

PROJECT NAME:
YDP



PROJECT ADDRESS:
19 BEDFORD SQUARE, LONDON WC1B 3HH

DRAWING NAME:

STATUS:
TENDER SUBMISSION

DRAWING NUMBER:

X-01-12

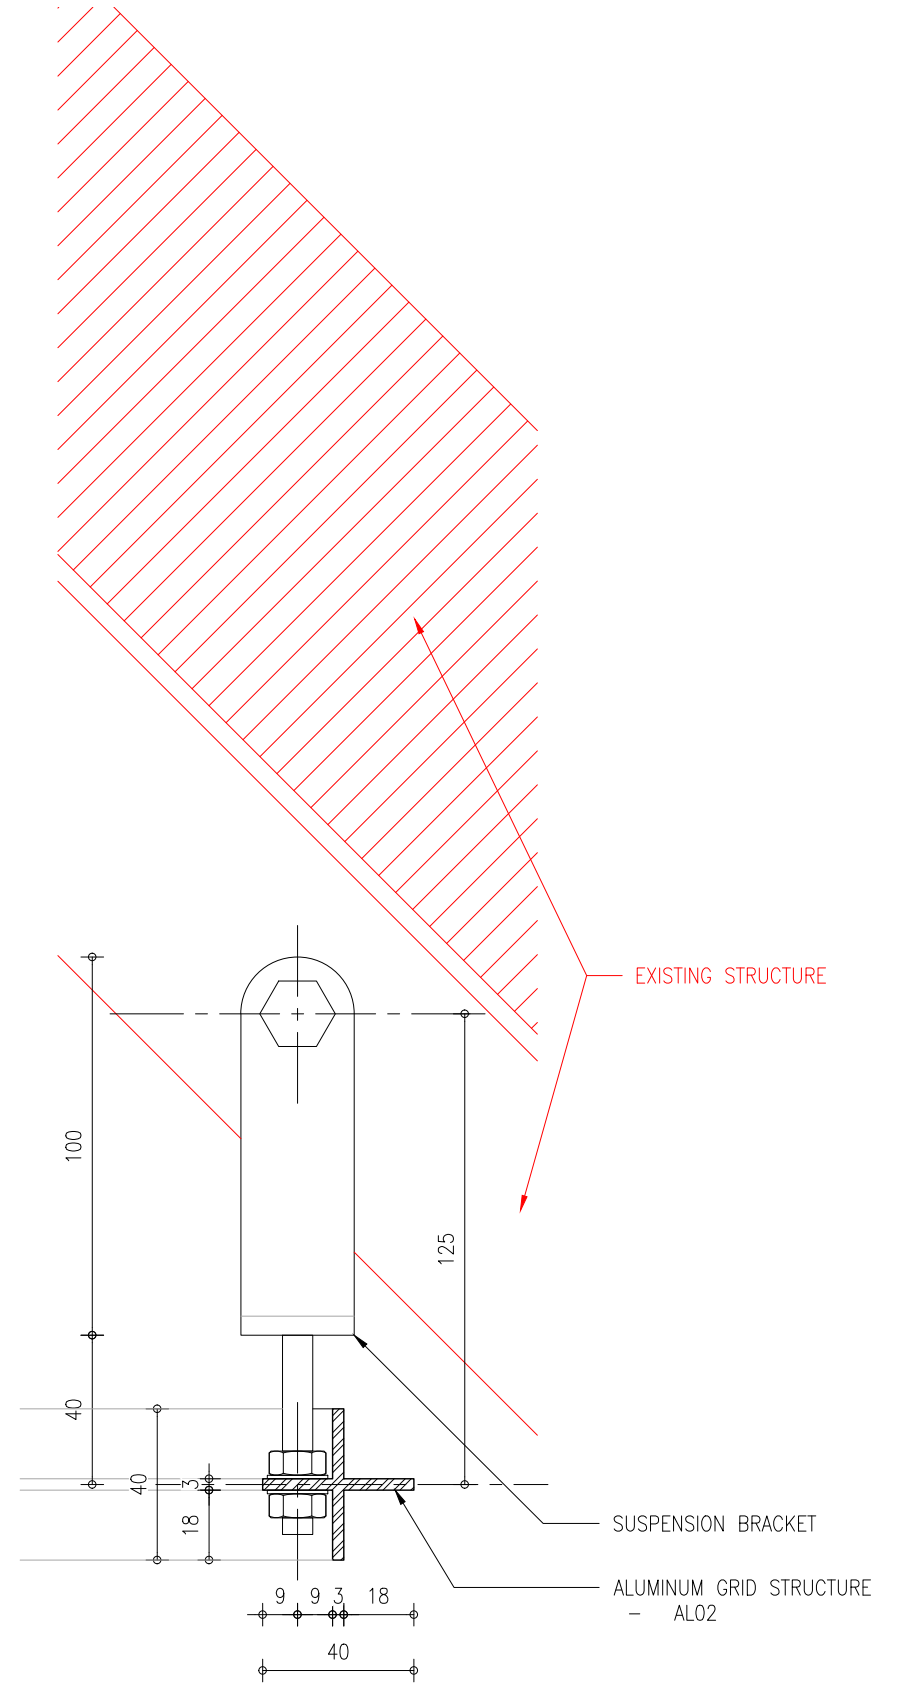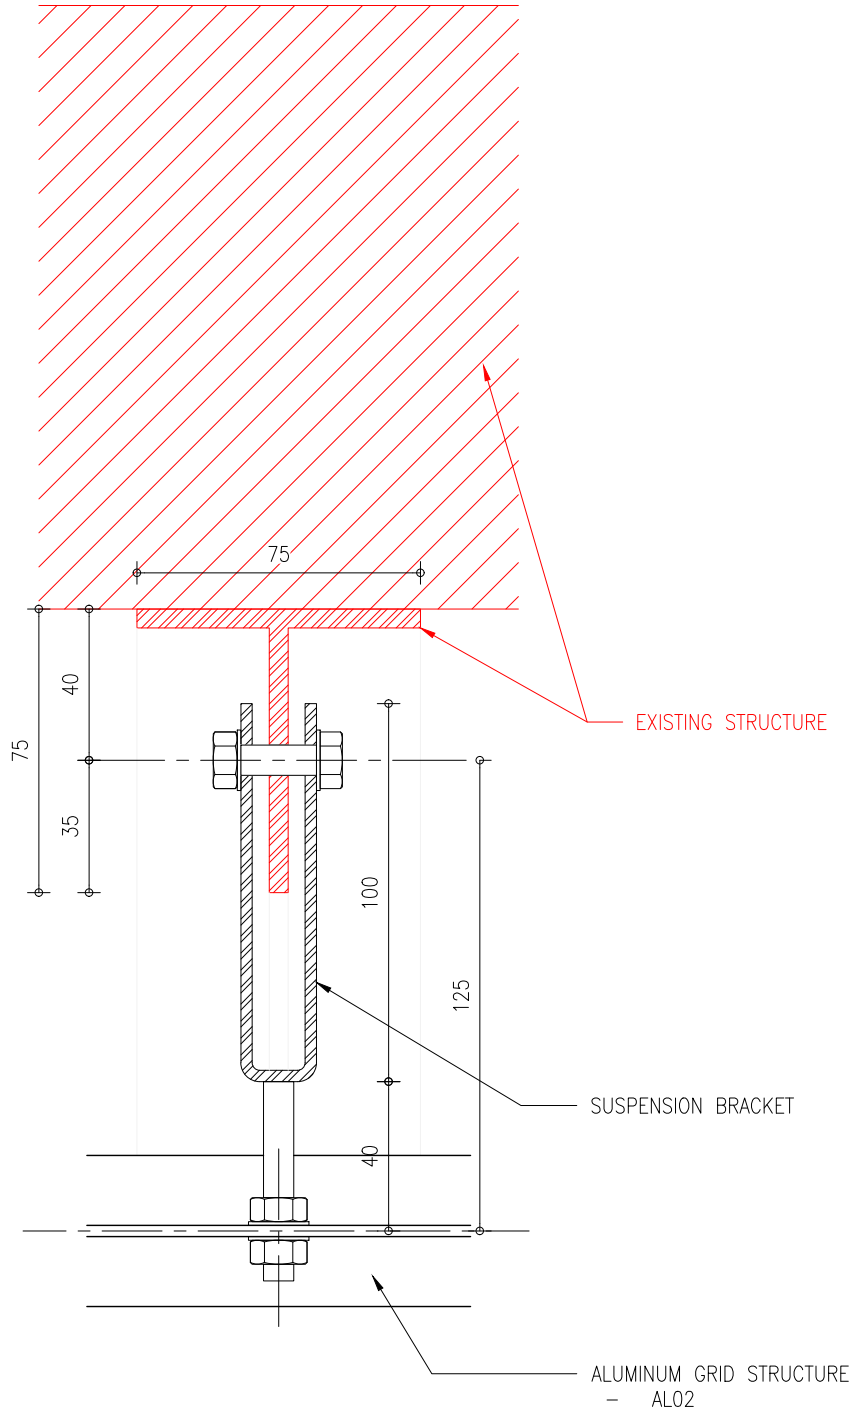

01 CONSERVATORY GRID DETAIL

SCALE: 1/2 (A3)

YDP



BEAU LIMITED
3/F, 3 YU CHAU STREET,
PRINCE EDWARD - HONG KONG
HELLO@BEAU.HK

DO NOT SCALE FROM DRAWINGS.
ALL MEASUREMENTS MUST BE VERIFIED ON SITE.
THE COPYRIGHT OF THIS DRAWING REMAINS WITH THE ARCHITECT.
THIS DRAWING IS NOT VALID FOR CONSTRUCTION PURPOSES UNLESS
EXPRESSLY CERTIFIED.

LEGEND
— NEW BUILT

02 CONSERVATORY GRID DETAIL

SCALE: 1/2 (A3)

REV	DATE	DESCRIPTION
0	28/02/25	TENDER

PROJECT NUMBER:
2405

PROJECT NAME:
YDP



PROJECT ADDRESS:
19 BEDFORD SQUARE, LONDON WC1B 3HH

DRAWING NAME:

STATUS:
TENDER SUBMISSION




DRAWING NUMBER:

X-01-13

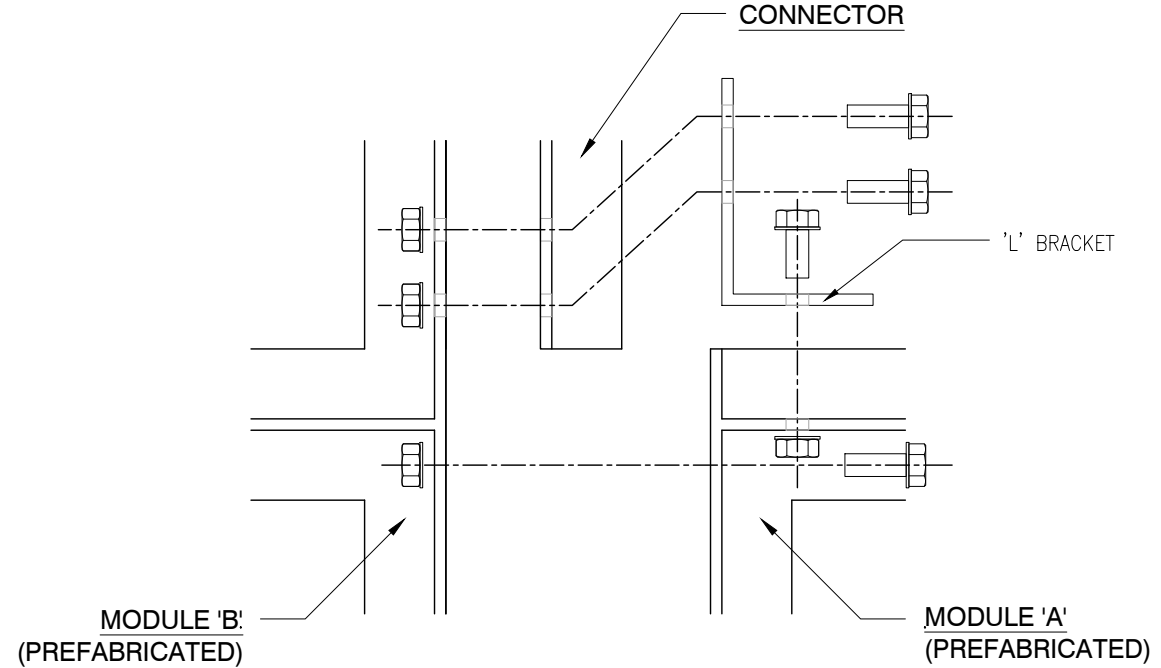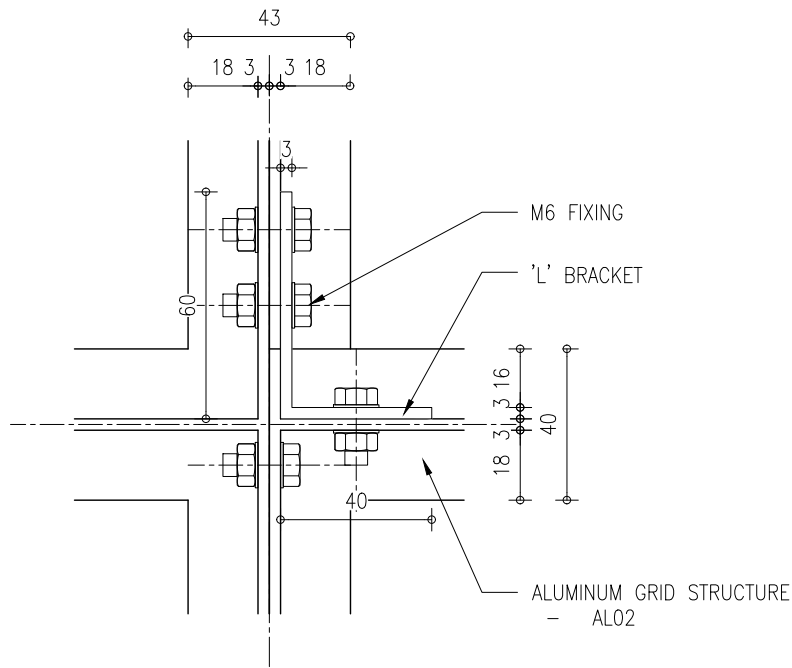

01 CONSERVATORY GRID DETAIL

01 CONSERVATORY GRID EXPLODED DETAIL

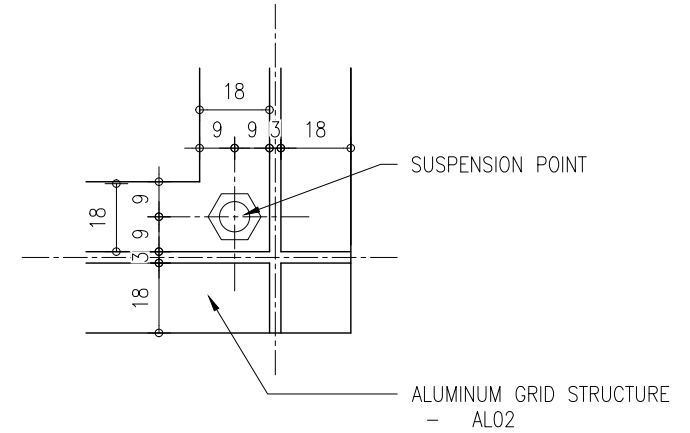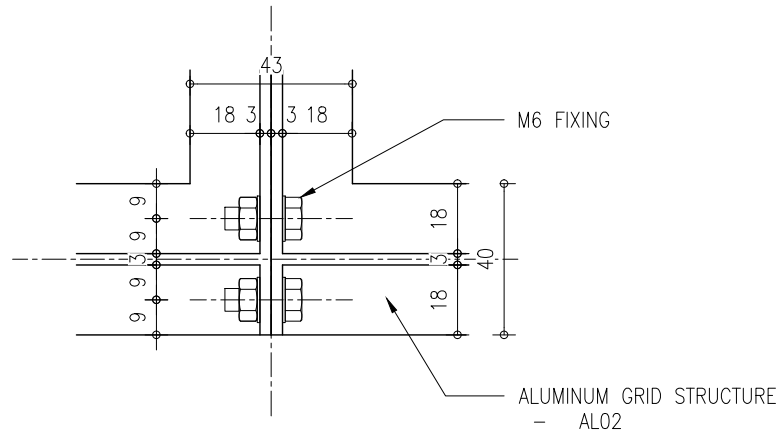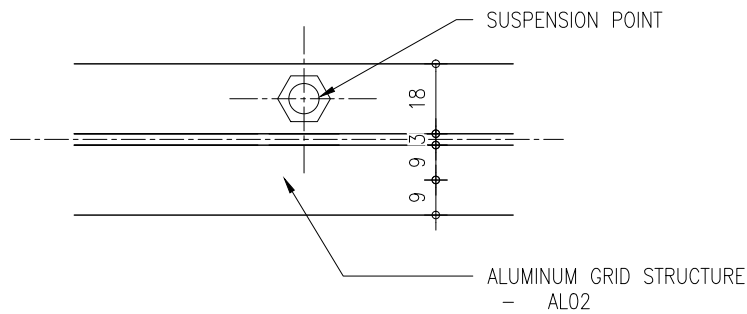

02 CONSERVATORY GRID DETAIL

03 CONSERVATORY GRID DETAIL

04 CONSERVATORY GRID DETAIL

YDP

BEAU LIMITED
3/F, 3 YU CHAU STREET,
PRINCE EDWARD - HONG KONG
HELLO@BEAU.HK

DO NOT SCALE FROM DRAWINGS.
ALL MEASUREMENTS MUST BE VERIFIED ON SITE.
THE COPYRIGHT OF THIS DRAWING REMAINS WITH THE ARCHITECT.
THIS DRAWING IS NOT VALID FOR CONSTRUCTION PURPOSES UNLESS
EXPRESSLY CERTIFIED.


LEGEND
NEW BUILT

0 28/02/25 TENDER
REV DATE DESCRIPTION

PROJECT NUMBER:
2405
PROJECT NAME:
YDP
PROJECT ADDRESS:
19 BEDFORD SQUARE, LONDON WC1B 3HH

DRAWING NAME:
STATUS:
TENDER SUBMISSION
DRAWING NUMBER:

X-01-14

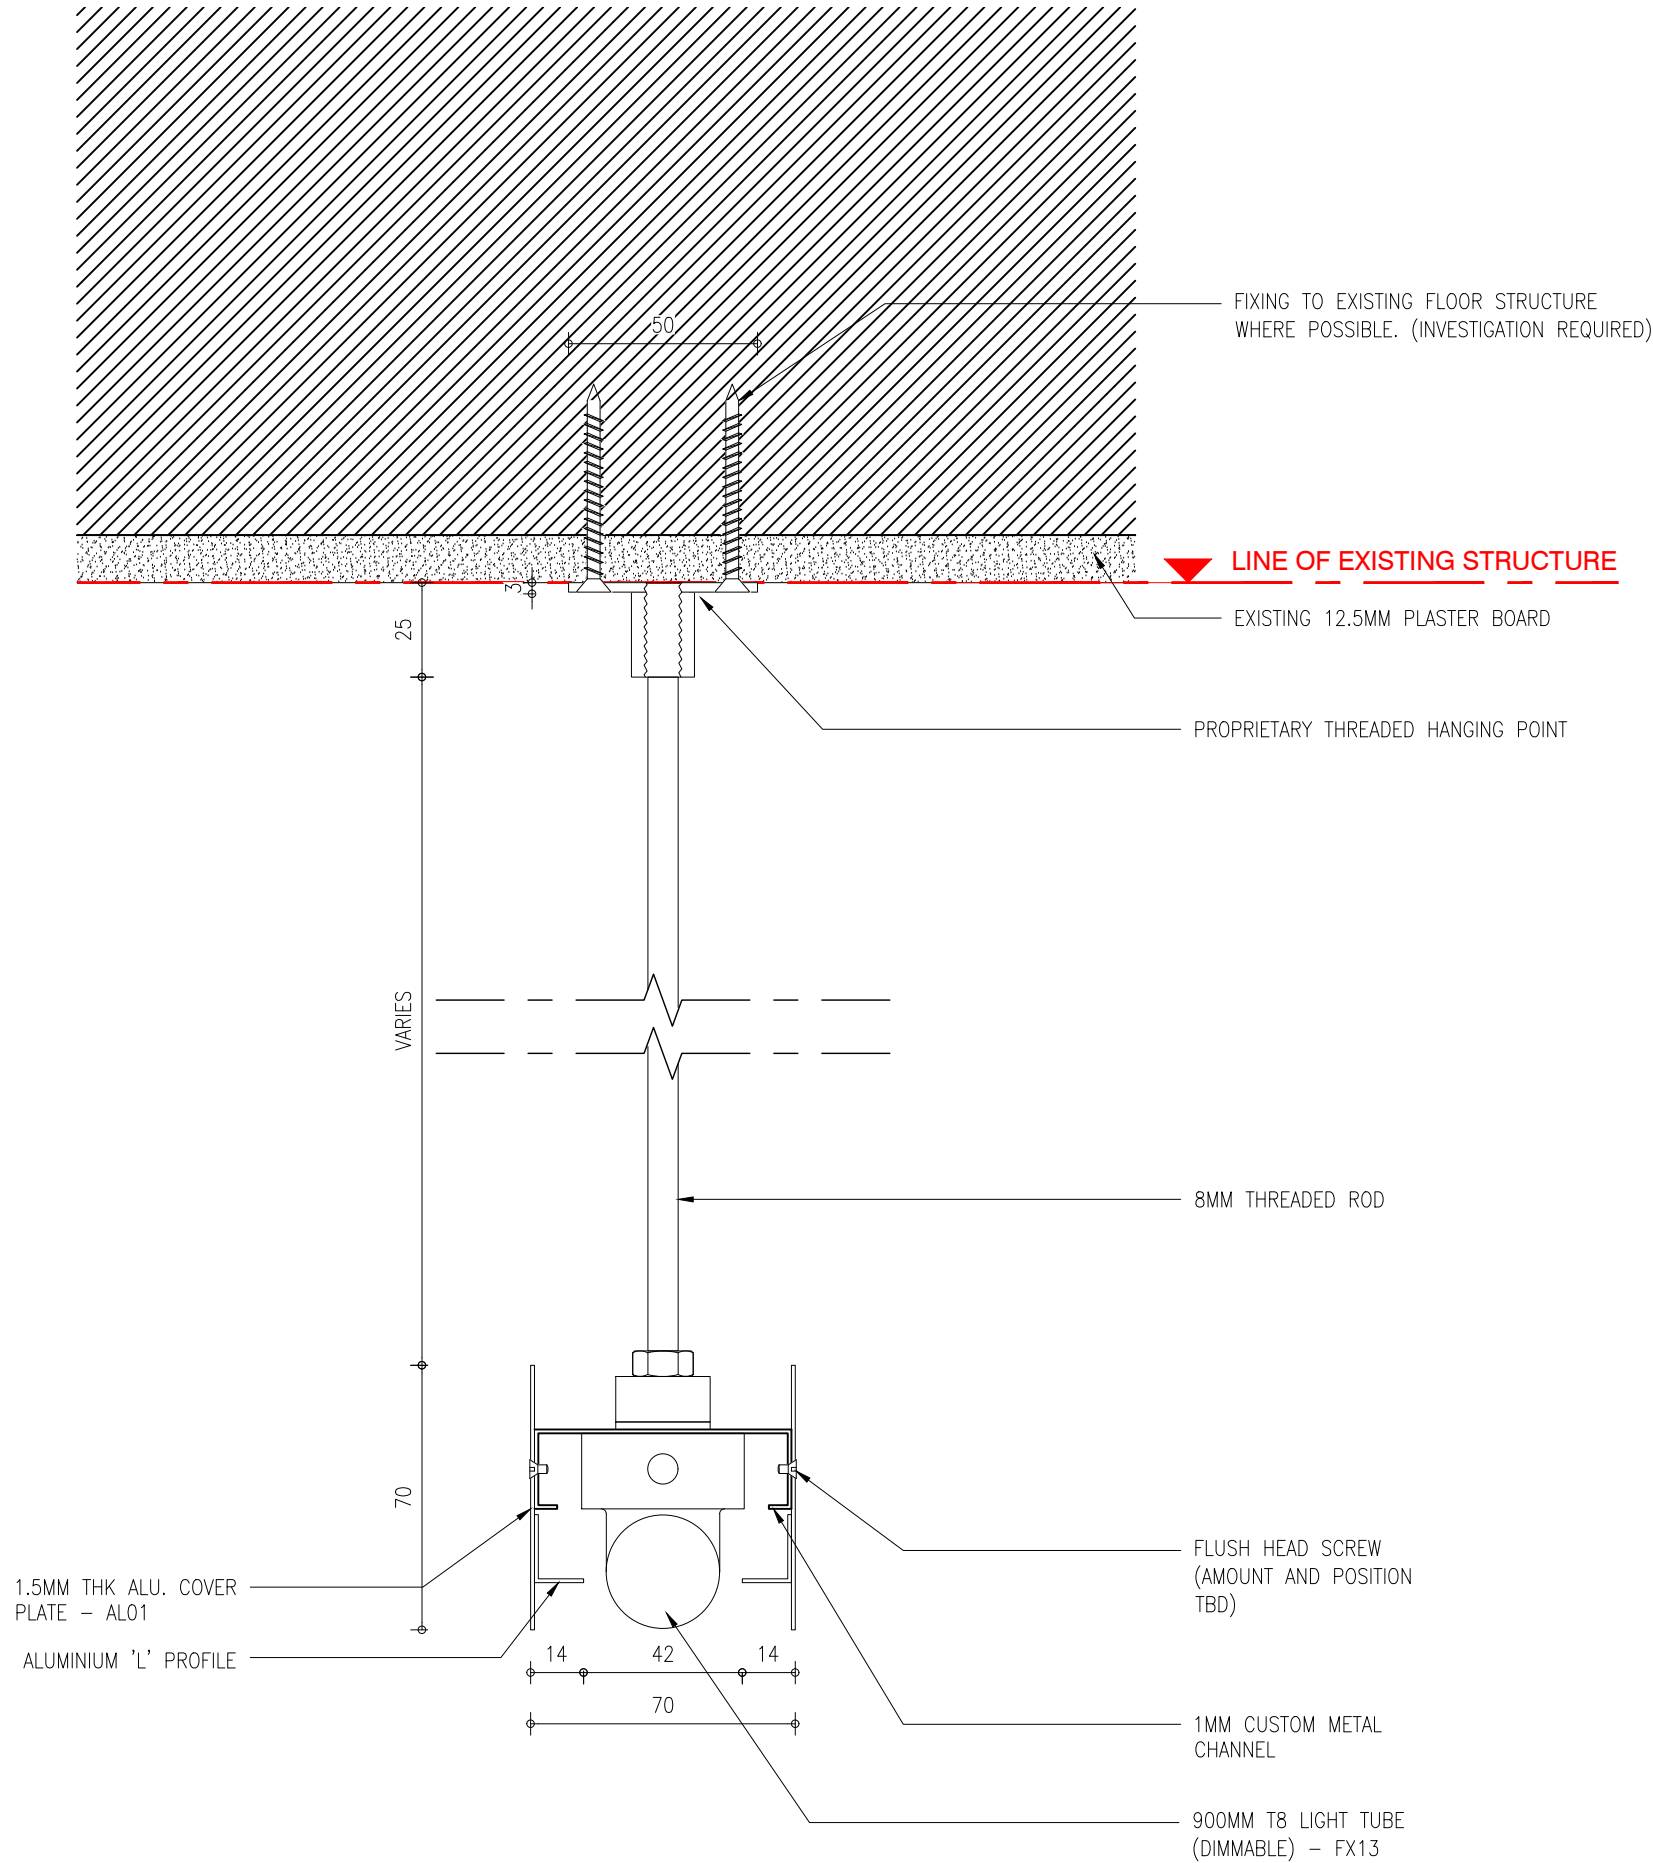

01 HANGING LIGHT DETAIL

YDP



BEAU LIMITED
3/F, 3 YU CHAU STREET,
PRINCE EDWARD - HONG KONG
HELLO@BEAU.HK

DO NOT SCALE FROM DRAWINGS.
ALL MEASUREMENTS MUST BE VERIFIED ON SITE.
THE COPYRIGHT OF THIS DRAWING REMAINS WITH THE ARCHITECT.
THIS DRAWING IS NOT VALID FOR CONSTRUCTION PURPOSES UNLESS
EXPRESSLY CERTIFIED.

LEGEND
— NEW BUILT

REV	DATE	DESCRIPTION
0	28/02/25	TENDER

PROJECT NUMBER:
2405

PROJECT NAME:
YDP


PROJECT ADDRESS:
19 BEDFORD SQUARE, LONDON WC1B 3HH

DRAWING NAME:

STATUS:
TENDER SUBMISSION

DRAWING NUMBER:

X-01-15

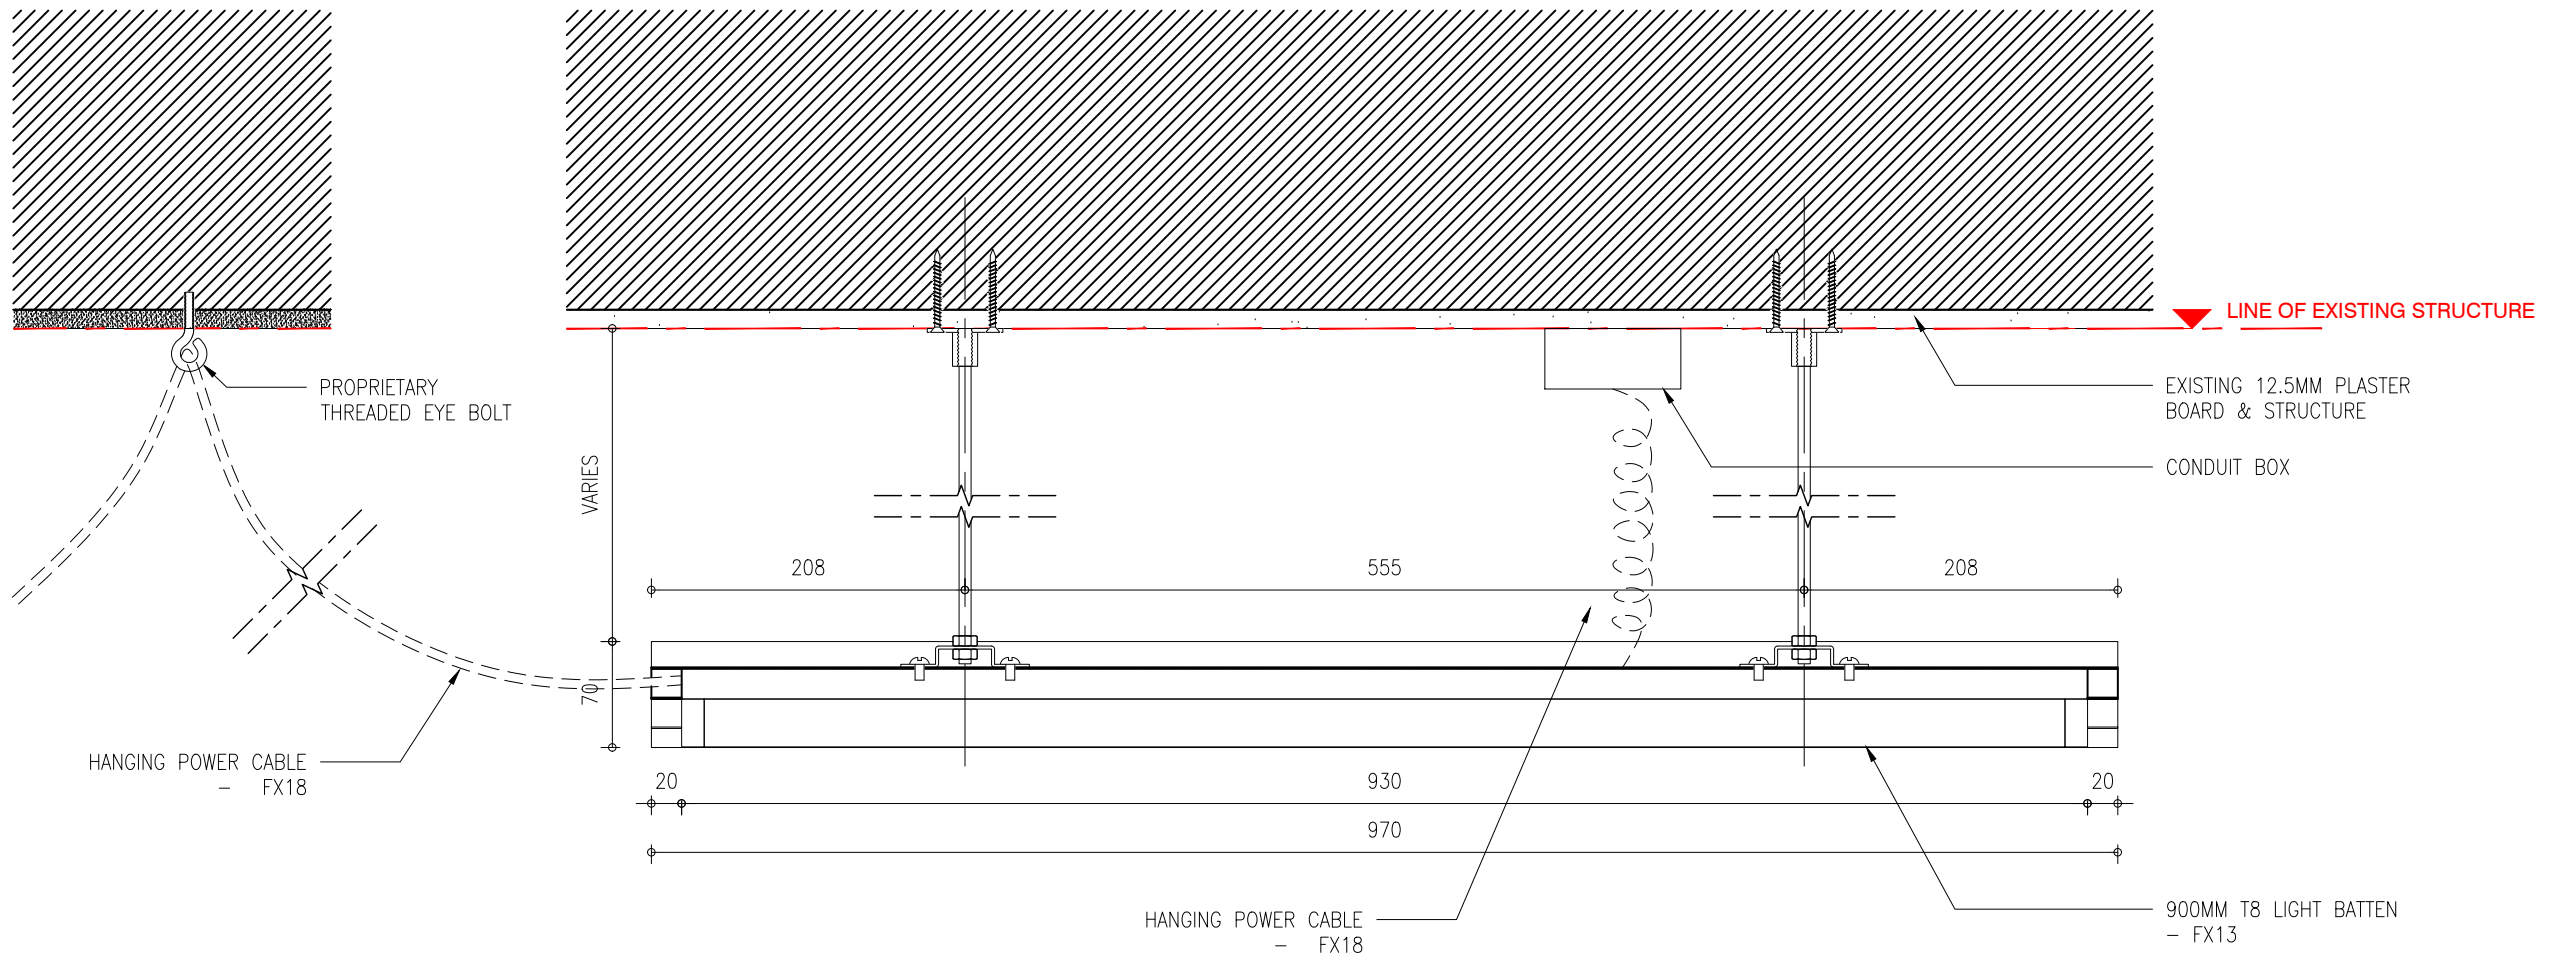

01 HANGING LIGHT DETAIL

SCALE: 1/5 (A3)

YDP



BEAU LIMITED
3/F, 3 YU CHAU STREET,
PRINCE EDWARD - HONG KONG
HELLO@BEAU.HK

DO NOT SCALE FROM DRAWINGS.
ALL MEASUREMENTS MUST BE VERIFIED ON SITE.
THE COPYRIGHT OF THIS DRAWING REMAINS WITH THE ARCHITECT.
THIS DRAWING IS NOT VALID FOR CONSTRUCTION PURPOSES UNLESS
EXPRESSLY CERTIFIED.

LEGEND

NEW BUILT

REV	DATE	DESCRIPTION
0	28/02/25	TENDER

PROJECT NUMBER:
2405

PROJECT NAME:
YDP


PROJECT ADDRESS:
19 BEDFORD SQUARE, LONDON WC1B 3HH

DRAWING NAME:

STATUS:
TENDER SUBMISSION


DRAWING NUMBER:

X-01-16

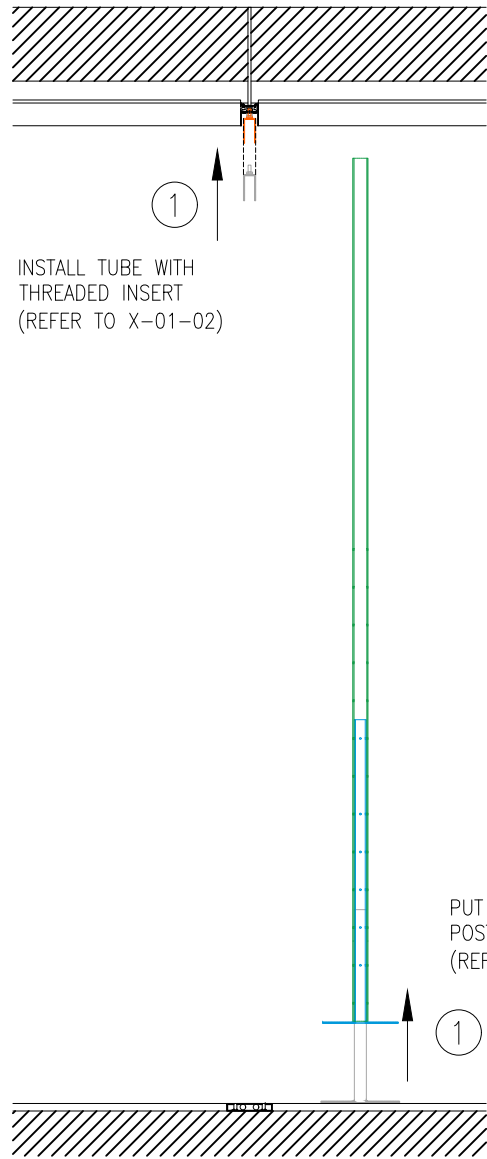


1
INSTALL TUBE WITH
THREADED INSERT
(REFER TO X-01-02)

1
PUT TUBE AND ADJUSTABLE
POST MOUNT TOGETHER
(REFER TO X-01-07)

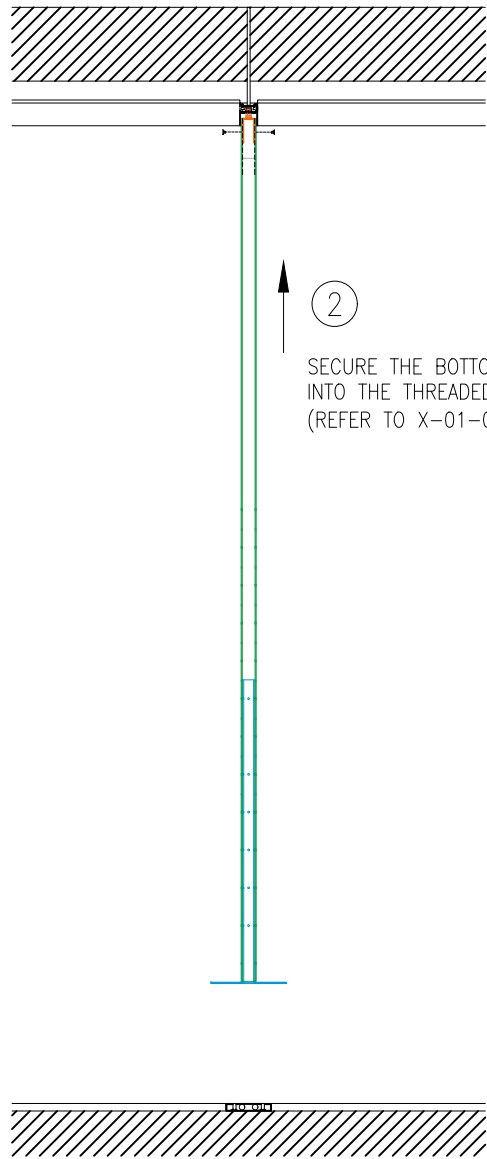

2
SECURE THE BOTTOM PIECE
INTO THE THREADED INSERT
(REFER TO X-01-02)

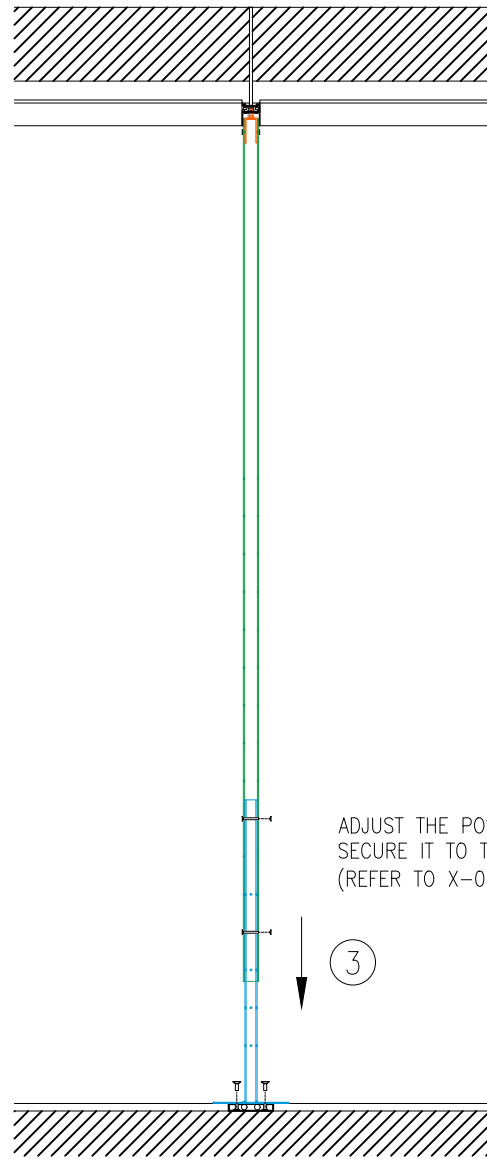

3
ADJUST THE POST MOUNT AND
SECURE IT TO THE FLOOR
(REFER TO X-01-07)

01 POST INSTALLING SEQUENCE

YDP

BEAU LIMITED
3/F, 3 YU CHAU STREET,
PRINCE EDWARD - HONG KONG
HELLO@BEAU.HK

DO NOT SCALE FROM DRAWINGS.
ALL MEASUREMENTS MUST BE VERIFIED ON SITE.
THE COPYRIGHT OF THIS DRAWING REMAINS WITH THE ARCHITECT.
THIS DRAWING IS NOT VALID FOR CONSTRUCTION PURPOSES UNLESS
EXPRESSLY CERTIFIED.


LEGEND
REBEAMITL THREADED INSERT
Ø40mm TUBE
ADJUSTABLE POST MOUNT
ART HANGING POINTS

1	28/04/25	DESIGN UPDATE
0	28/02/25	TENDER
REV	DATE	DESCRIPTION

PROJECT NUMBER:
2405
PROJECT NAME:
YDP
PROJECT ADDRESS:
19 BEDFORD SQUARE, LONDON WC1B 3HH

DRAWING NAME:
STATUS:
TENDER SUBMISSION
DRAWING NUMBER:

X-01-17

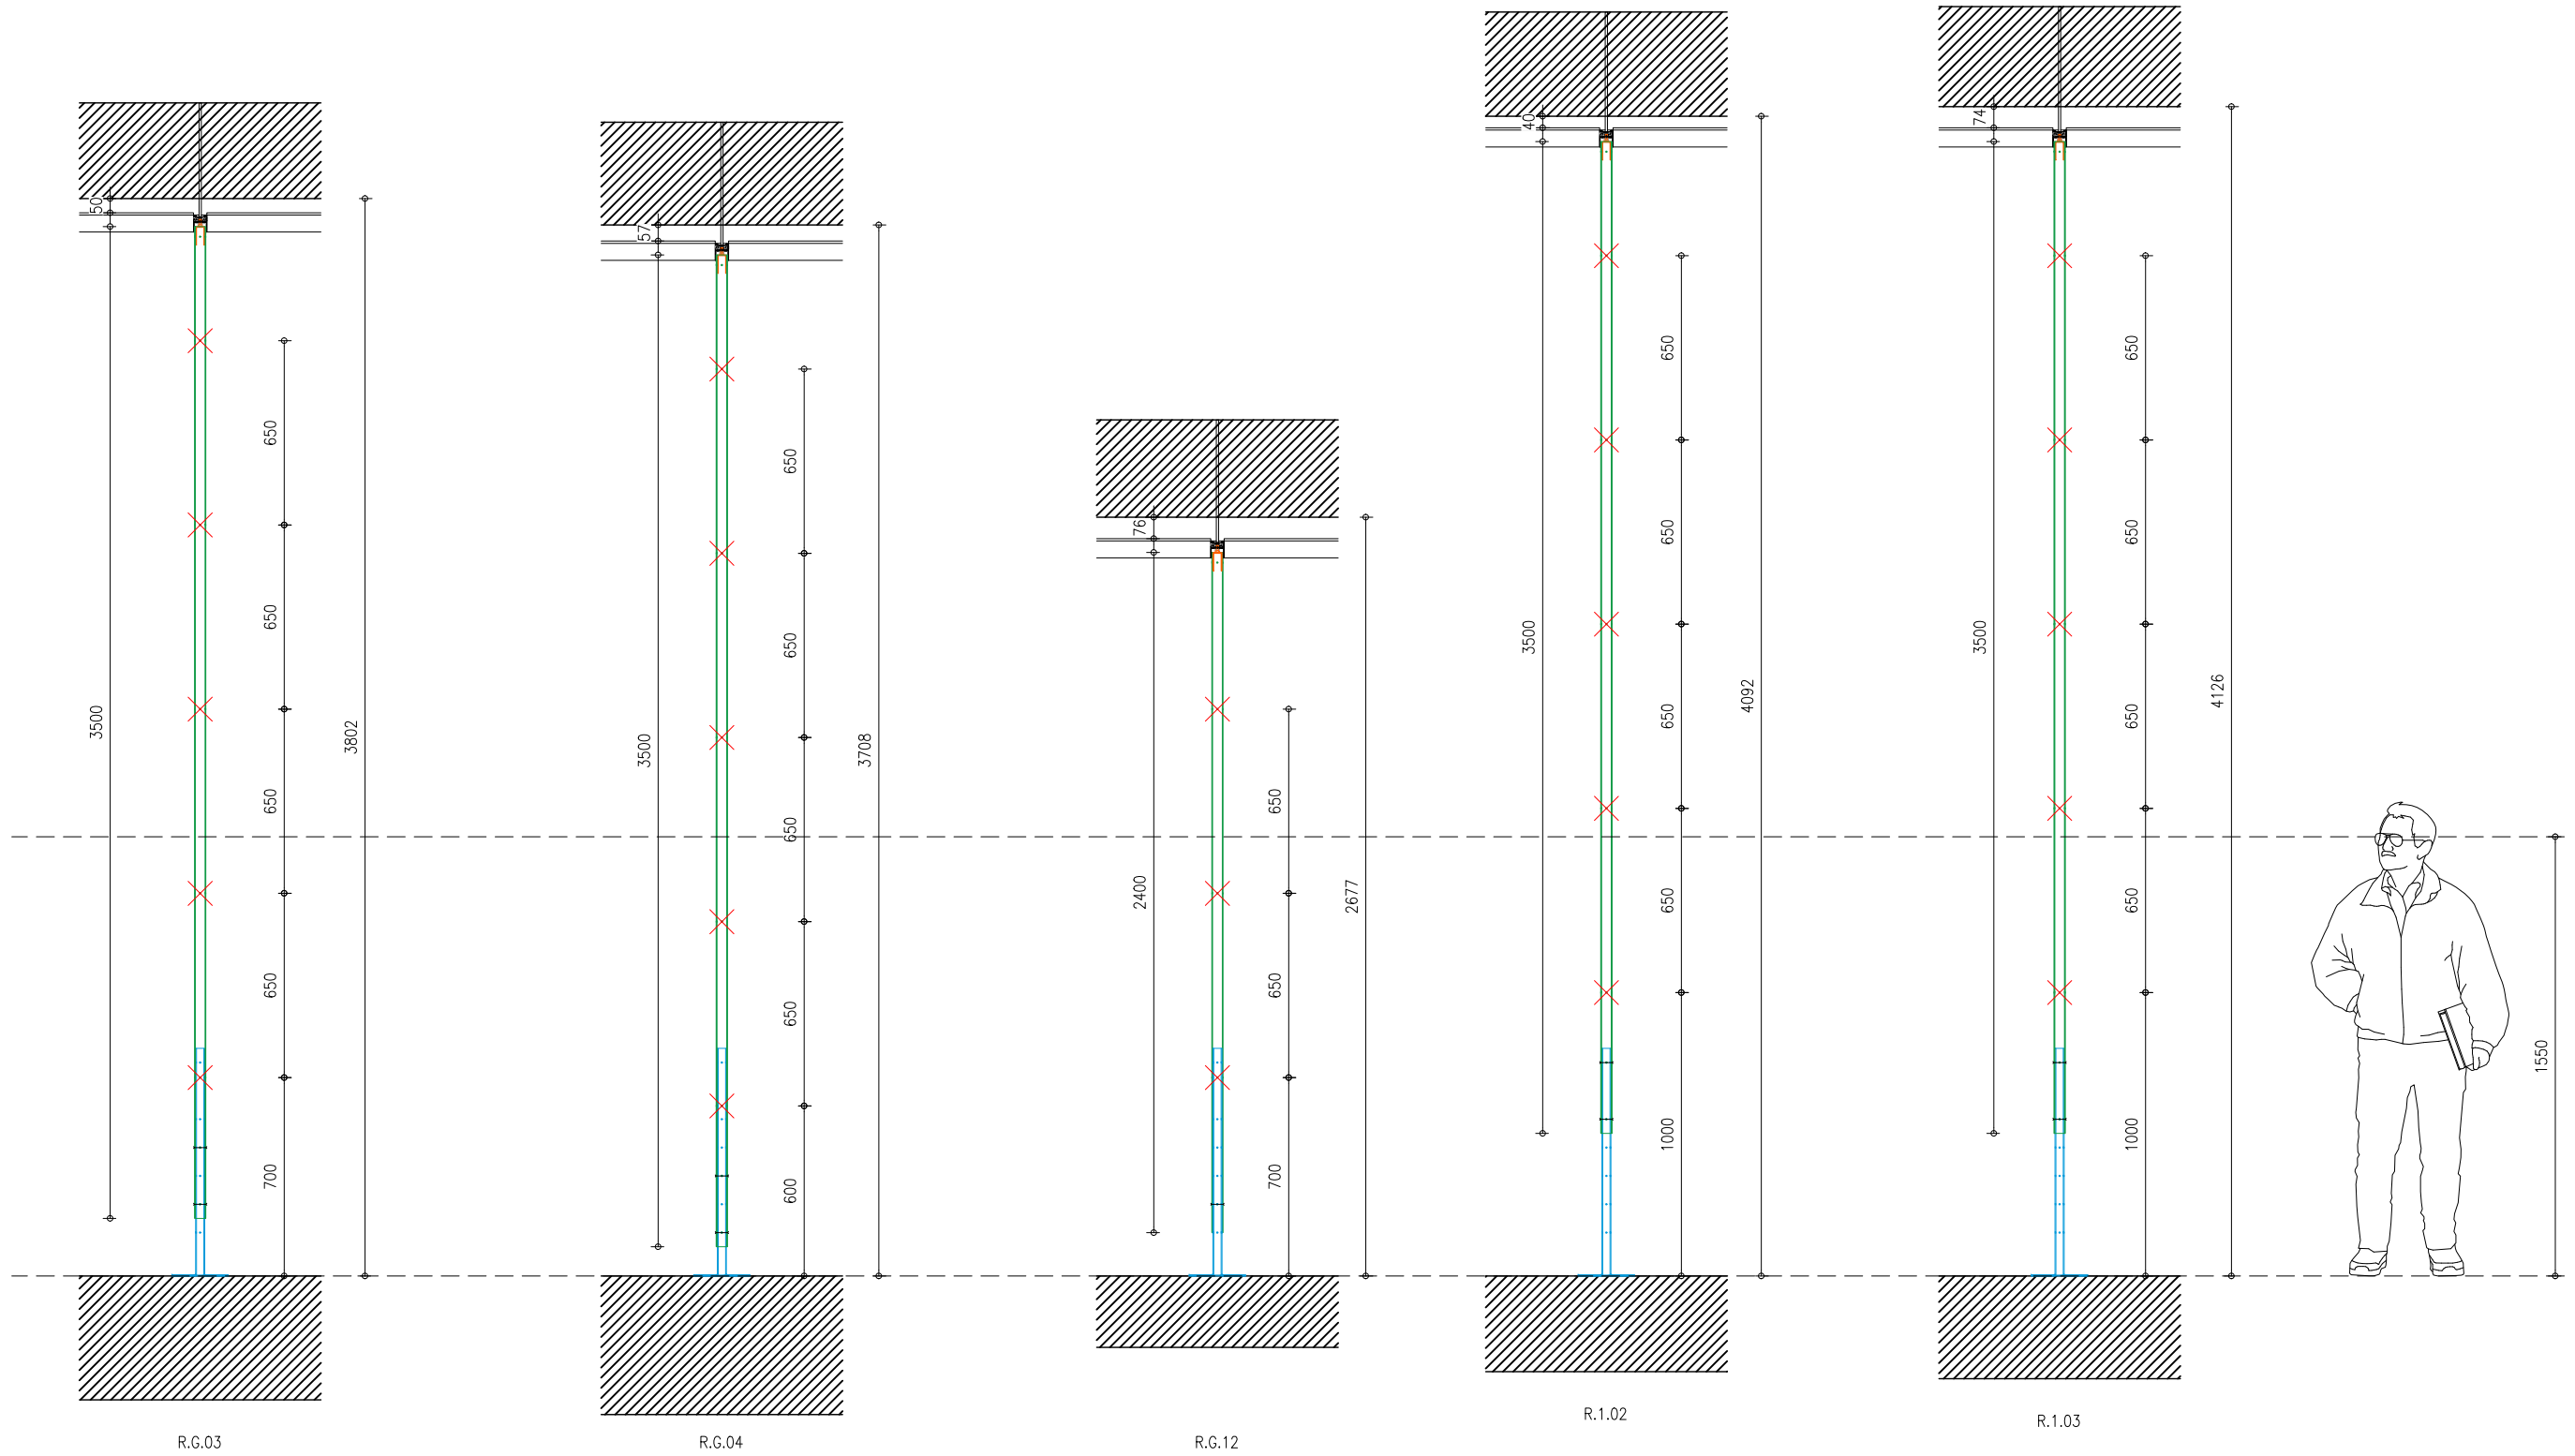

01 POST IN EXHIBITION ROOM ELEVATION

SCALE: 1:25 (A3)

YDP



BEAU LIMITED
3/F, 3 YU CHAU STREET,
PRINCE EDWARD - HONG KONG
HELLO@BEAU.HK

DO NOT SCALE FROM DRAWINGS.
ALL MEASUREMENTS MUST BE VERIFIED ON SITE.
THE COPYRIGHT OF THIS DRAWING REMAINS WITH THE ARCHITECT.
THIS DRAWING IS NOT VALID FOR CONSTRUCTION PURPOSES UNLESS
EXPRESSLY CERTIFIED.

- LEGEND
- REBAR/STEEL THREADED INSERT
 - Ø40mm TUBE
 - ADJUSTABLE POST MOUNT
 - ART HANGING POINTS

REV	DATE	DESCRIPTION
1	28/04/25	DESIGN UPDATE
0	28/02/25	TENDER

PROJECT NUMBER:
2405

PROJECT NAME:
YDP


PROJECT ADDRESS:
19 BEDFORD SQUARE, LONDON WC1B 3HH

DRAWING NAME:

STATUS:
TENDER SUBMISSION

DRAWING NUMBER:

X-01-18

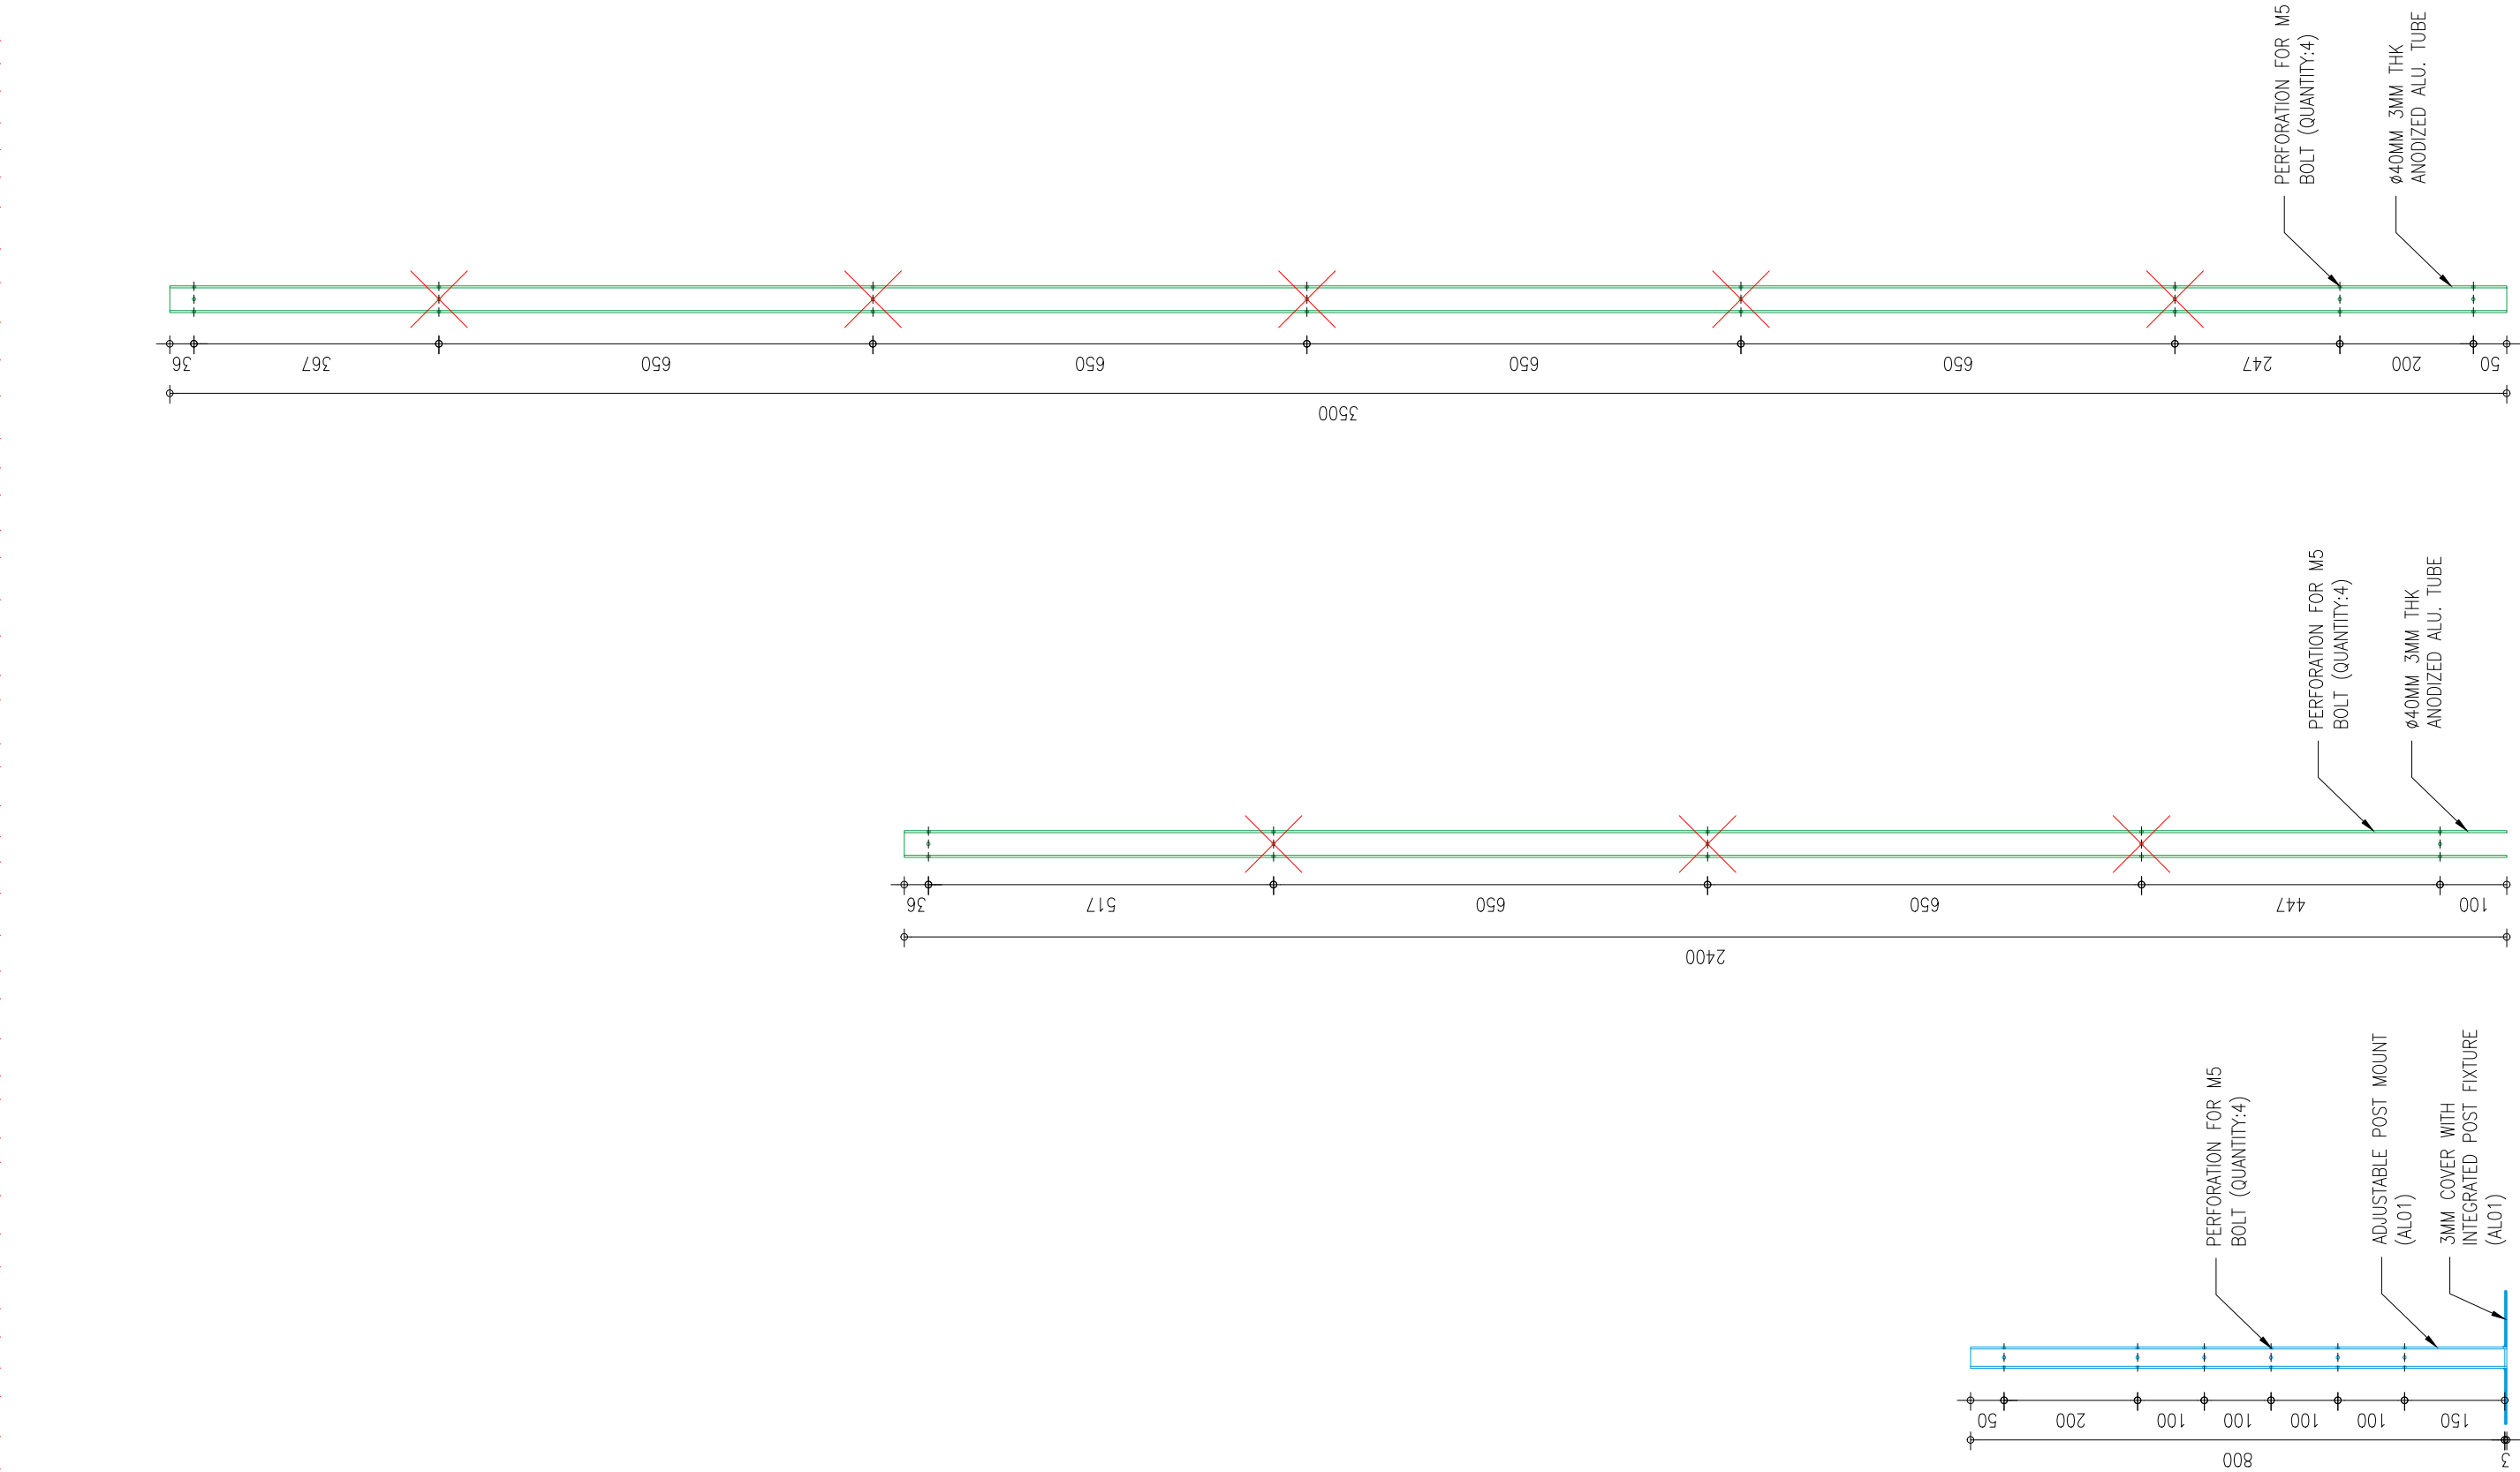

01 POST & POST MOUNT DETAILS

SCALE: 1:10 (A3)

YDP

- LEGEND**
- REBAR WITH THREADED INSERT
 - Ø40mm TUBE
 - ADJUSTABLE POST MOUNT
 - ART HANGING POINTS

1	28/04/25	DESIGN UPDATE
0	28/02/25	TENDER
REV	DATE	DESCRIPTION

PROJECT NUMBER:
2405

PROJECT NAME:
YDP

PROJECT ADDRESS:
19 BEDFORD SQUARE, LONDON WC1B 3HH

DRAWING NAME:

STATUS:
TENDER SUBMISSION

DRAWING NUMBER:

X-01-19