

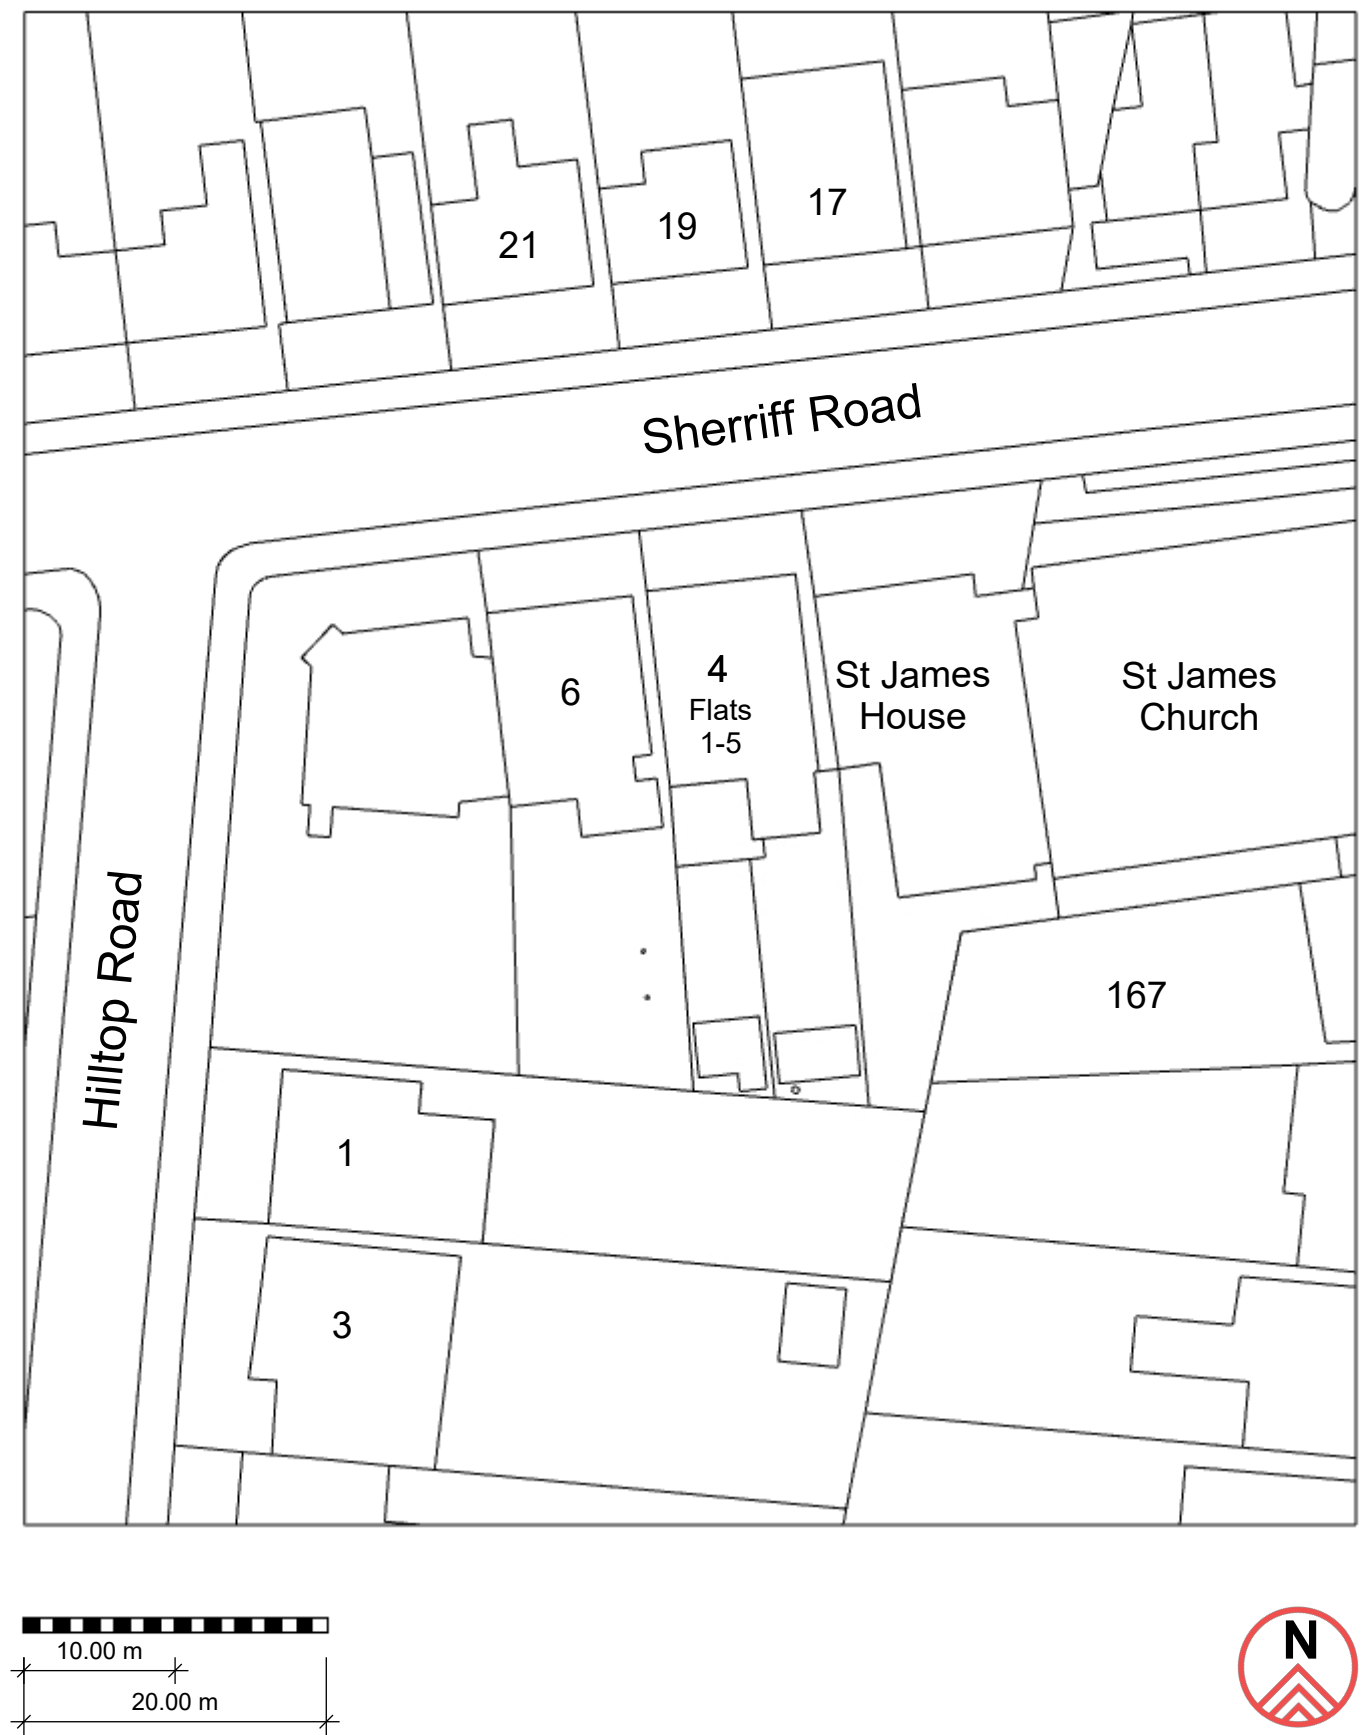



Existing Block Plan 1:500

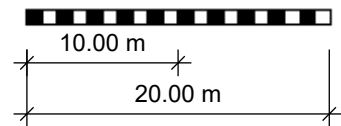

Proposed Block Plan 1:500

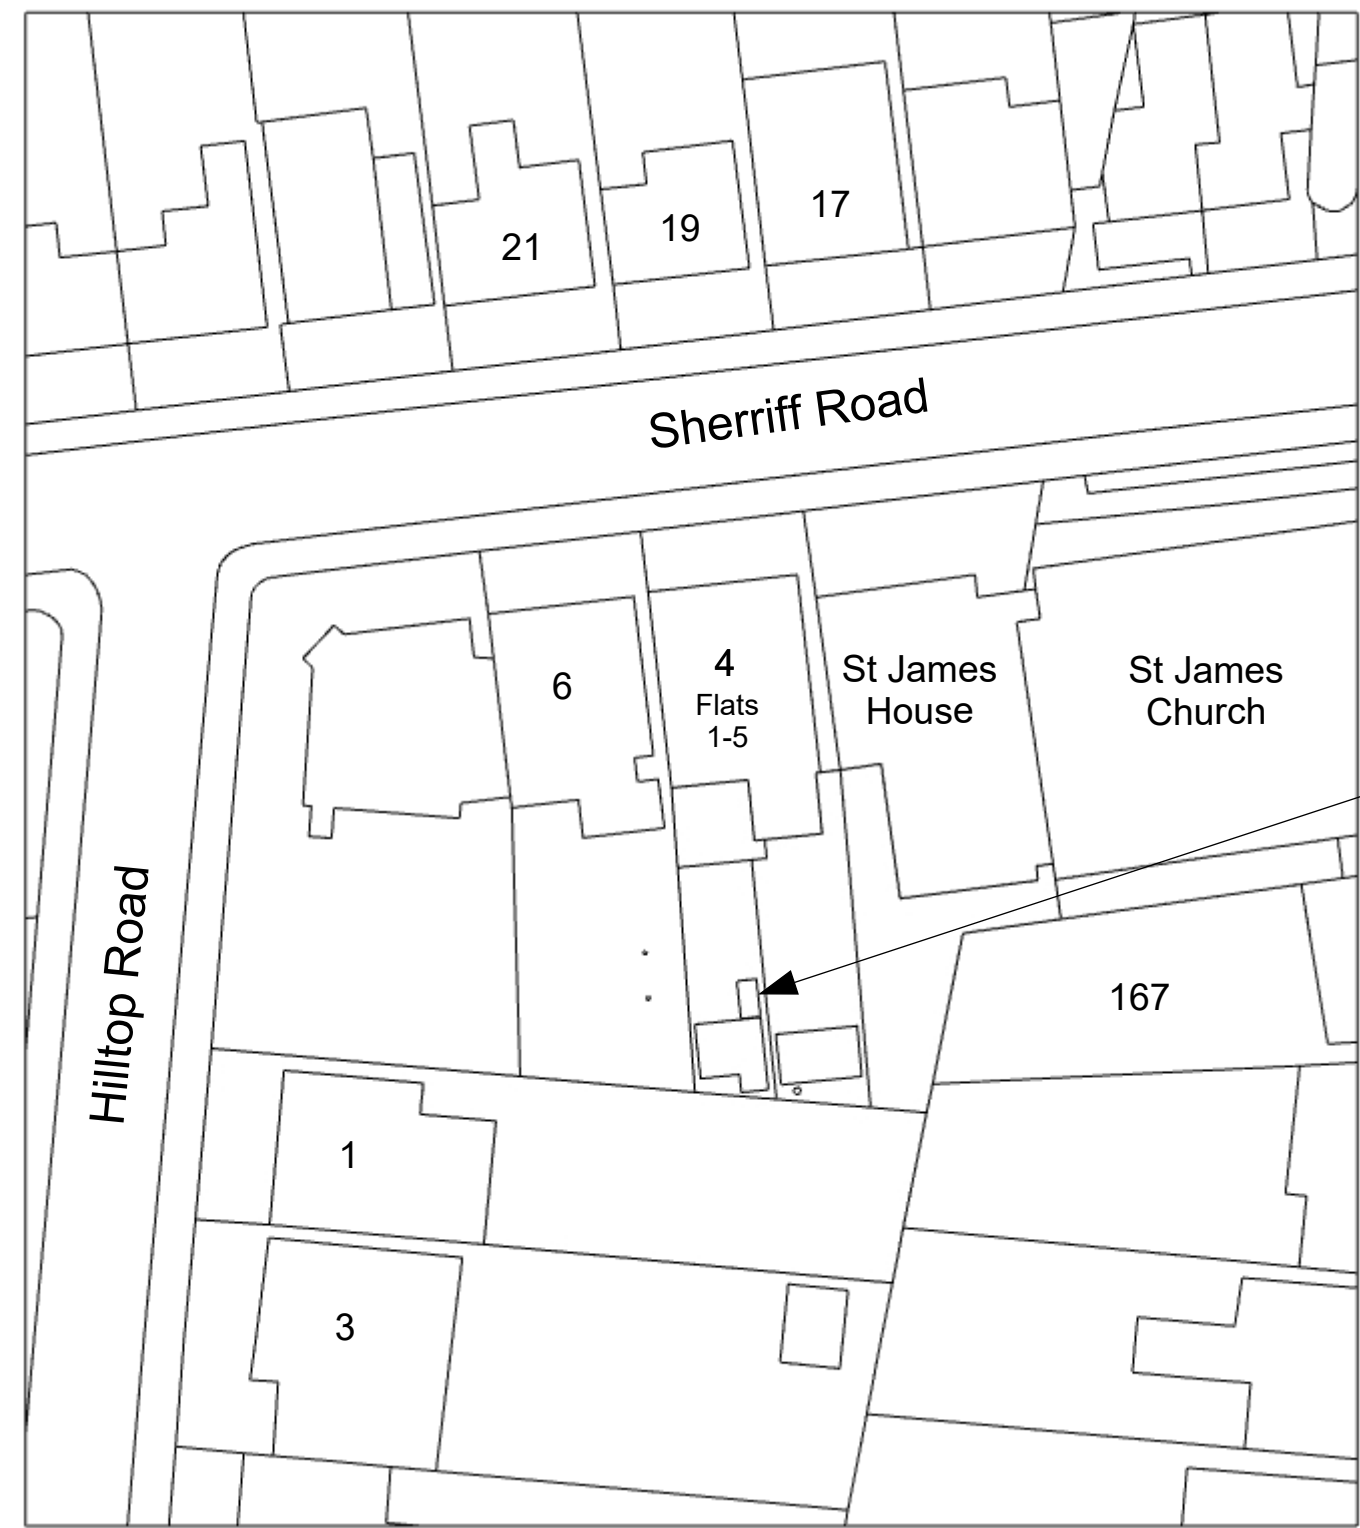


Proposed Site Layout Plan 1:100

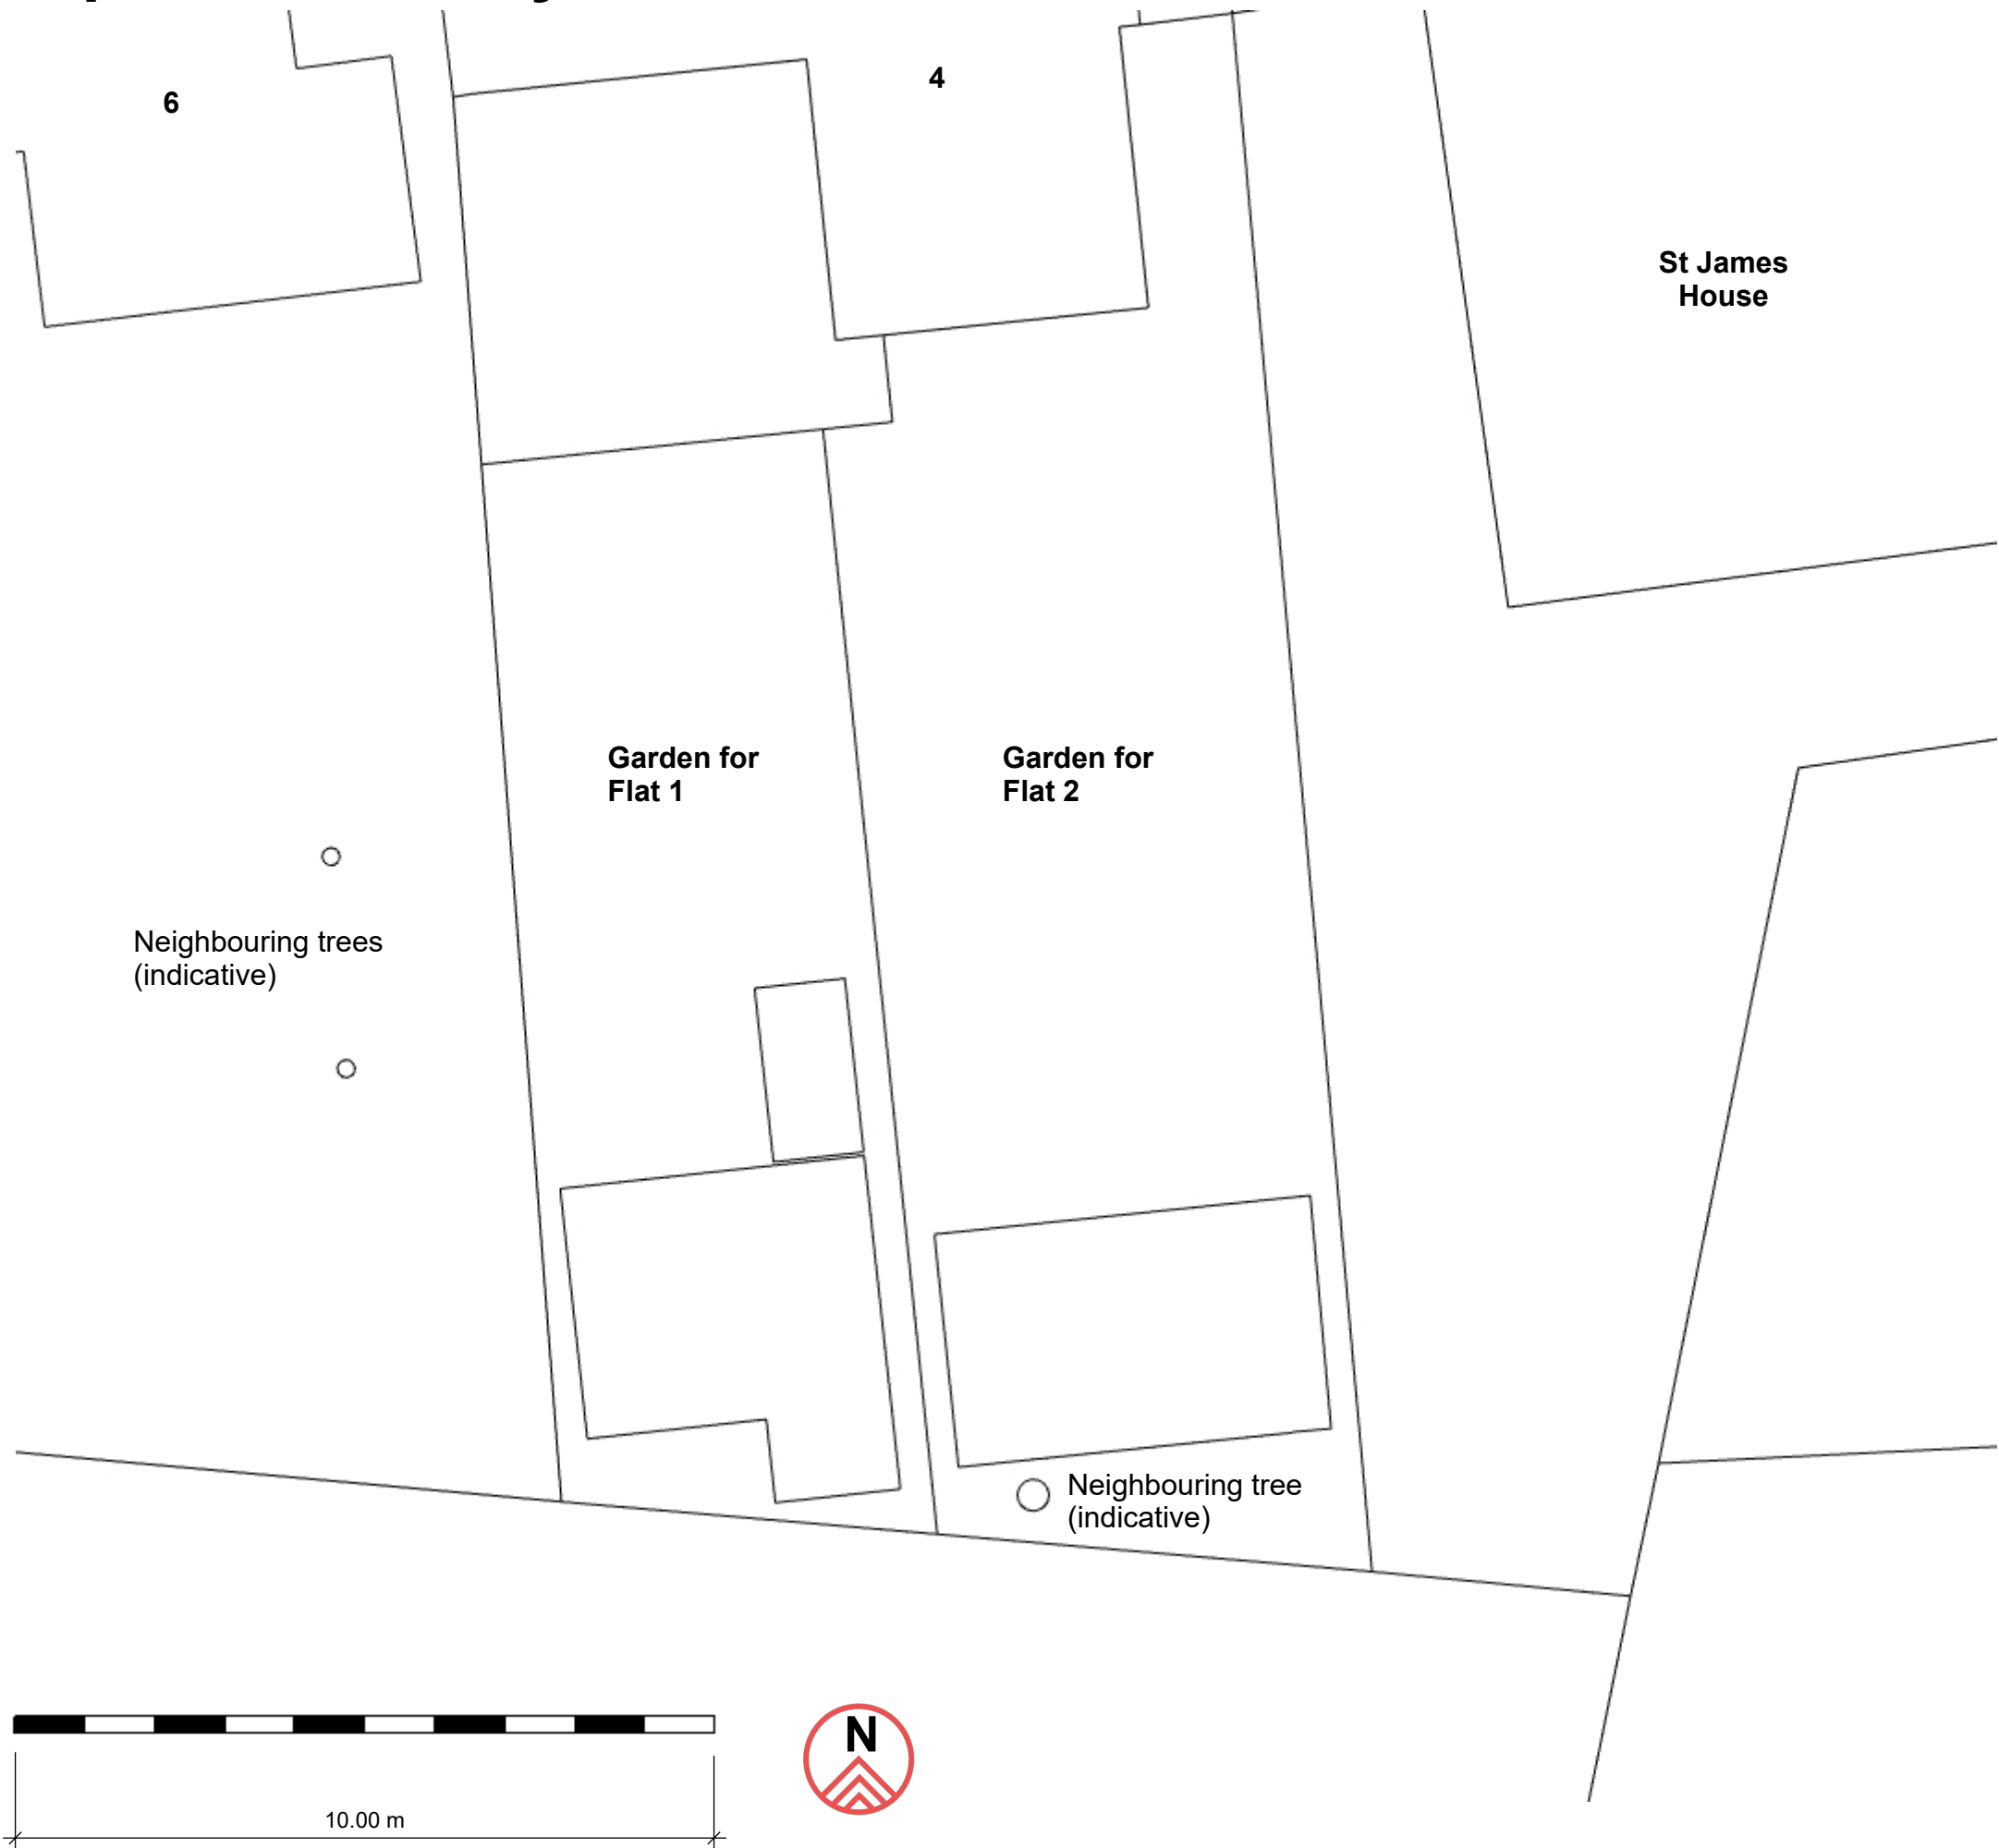


Proposed Shed

Elevations, Roof and Floor Plans 1:50 plus 3D View (NTS)


West Elevation

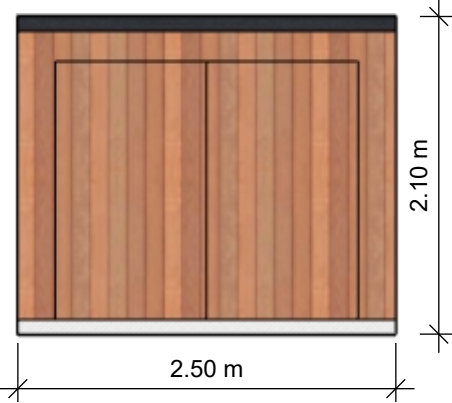


North Elevation

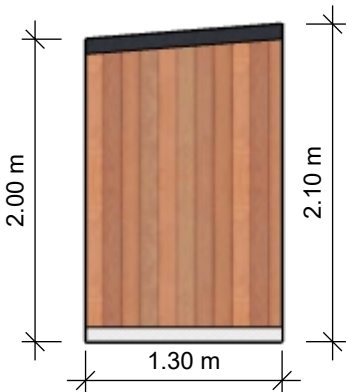


East Elevation

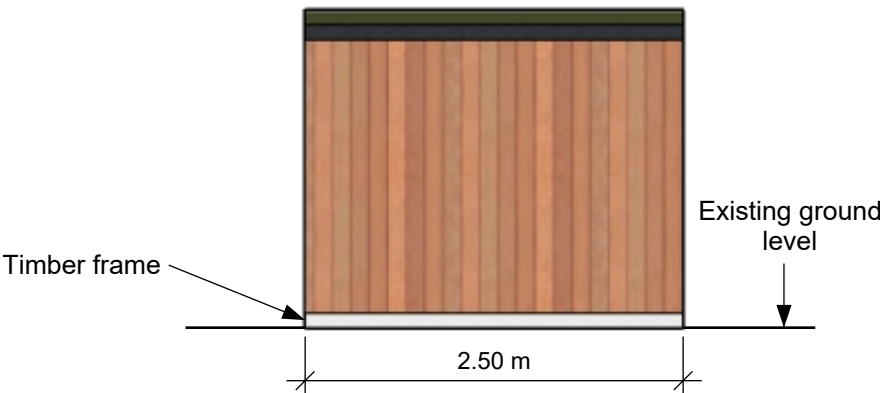


South Elevation

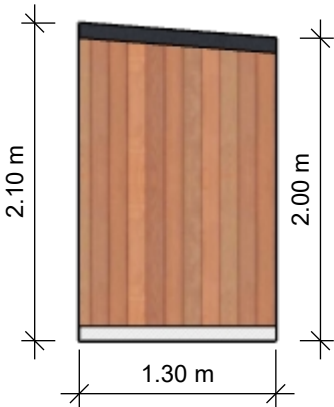

Roof Plan

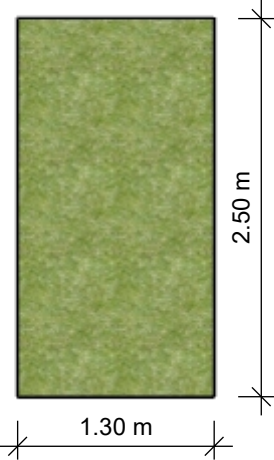

Floor Plan

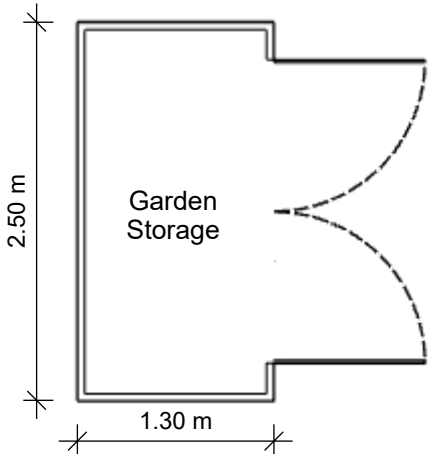

3D View (nts)

