


SENATE HOUSE – EXISTING ELEVATION A

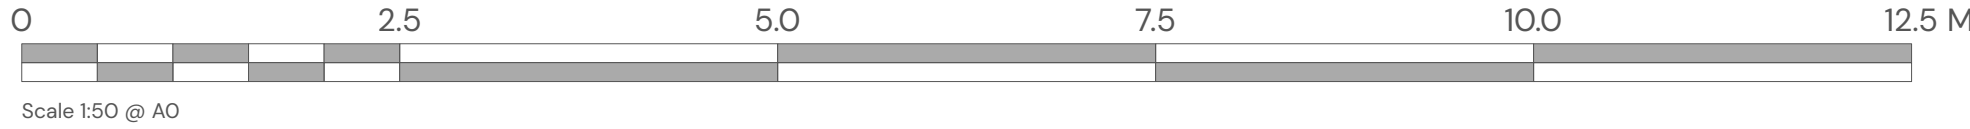

**Kendall Kingscott**  
Suite 3, Sandford House,  
1b Claremont Rd, Teddington,  
TW11 8DH  
+44 (0)20 8943 5300  
www.kendallkingscott.co.uk

Do not scale this drawing  
Project: SOAS Banners  
Client: SOAS UoL

Date: 23/04/2025  
Scale: 1:50  
Drawn: JI  
Checked: JW  
Purpose/Status: PLANNING  
Paper Size: ISO A0  
Filename: 250384 - SOAS Banners.swx

POI 23/04/2025 JI JW Planning  
Rev Date By Ap Note  
Drawing Title: Senate House - Existing Elevation A  
Project Number/Drawing Number: 250384 - 1300  
Check all dimensions and levels on site

Revision  
POI  
© Copyright

Only to be used on the site for which designed. The electronic transmission of design/information contained in this drawing is carried out entirely at the User's risk and Kendall Kingscott Ltd will have no liability for any errors or inaccuracies arising therefrom. The production of amended or updated information from the said design/information by the User is entirely the responsibility of the User and Kendall Kingscott Ltd shall have no responsibility in respect thereof whatsoever.