


COLLEGE BUILDING- EXISTING ELEVATION B

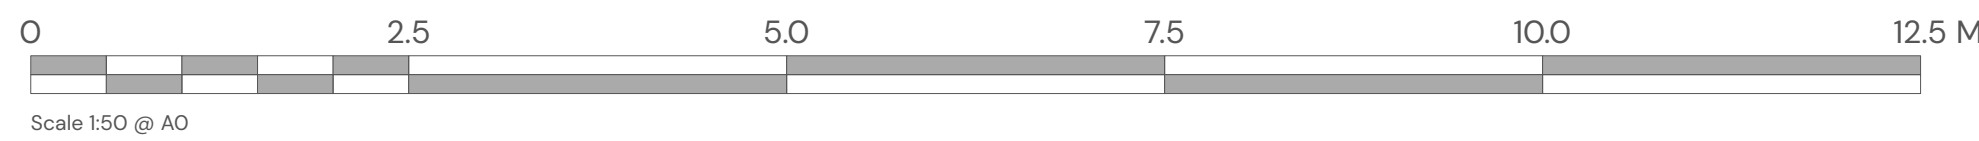

Kendall Kingscott
Suite 3, Sandford House,
1b Claremont Rd, Teddington,
TW11 8DH
+44 (0)20 8943 5300
www.kendallkingscott.co.uk

Do not scale this drawing
Project: SOAS Banners
Client: SOAS UoL

Date: 23/04/2025
Scale: 1:50
Drawing: JI
Checked: JW
Paper Size: ISO A0
Planned: SOAS Banners.sww

POI 23/04/2025 JI JW Planning
Rev Date By Ap Note
Drawing Title: College Building - Existing Elevation B
Project Number/Drawing Number: 250384 - 1301
Check all dimensions and levels on site

Revision
POI
© Copyright