


COLLEGE BUILDING- EXISTING ELEVATION C

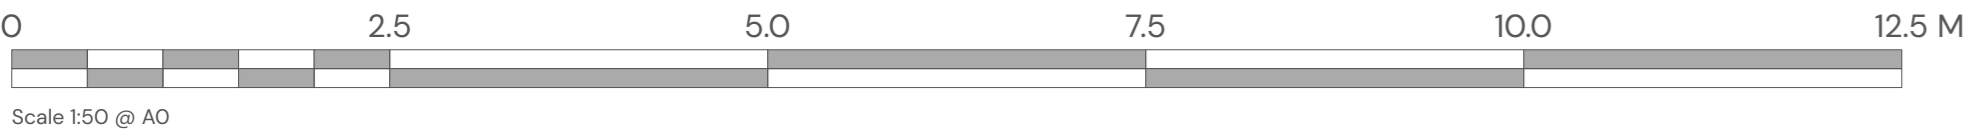

Kendall Kingscott
Suite 3, Sandford House,
1b Claremont Rd, Teddington,
TW11 8DH
+44 (0)20 8943 5300
www.kendallkingscott.co.uk

Do not scale this drawing

Project:
SOAS Banners

Client:
SOAS UoL

Date:
23/04/2025

Scale:
1:50

Drawn:
JI

Checked:
JW

Purpose/Status:
PLANNING

Paper Size:
ISO A0

Filename:
250384 - SOAS Banners.svx

POI 23/04/2025 JI JW Planning
Rev Date By Ap Note

Drawing Title:
College Building - Existing Elevation C

Project Number/Drawing Number:
250384 - 1302

Check all dimensions and levels on site

Revision
POI
© Copyright

Only to be used on the site for which designed. The electronic transmission of design/information contained in this drawing is carried out entirely at the User's risk and Kendall Kingscott Ltd. will have no liability for any errors or inaccuracies arising therefrom. The production of amended or updated information from the said design/information by the User is entirely the responsibility of the User and Kendall Kingscott Ltd. shall have no responsibility in respect thereof whatsoever.