


KEY



Senate House Banner

SENATE HOUSE – PROPOSED ELEVATION A

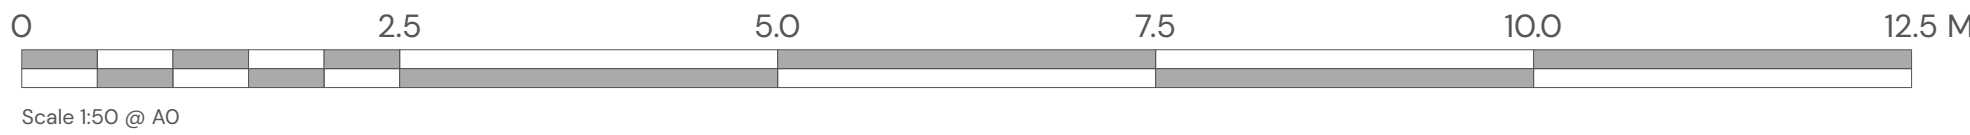

Kendall Kingscott
Suite 3, Sandford House,
1b Claremont Rd, Teddington,
TW11 8DH
+44 (0)20 8943 5300
www.kendallkingscott.co.uk

Do not scale this drawing
Project: SOAS Banners
Client: SOAS UoL

Date: 23/04/2025
Scale: 1:50
Drawn: JI
Checked: JW
Purpose/Status: PLANNING
Paper Size: ISO A0
Filename: 250384 - SOAS Banners.sww

POI 23/04/2025 JI JW Planning
Rev Date By Ap Note
Drawing Title: Senate House - Proposed Elevation A
Project Number/Drawing Number: 250384 - 1500
Check all dimensions and levels on site

Revision
POI
© Copyright

Only to be used on the site for which designed. The electronic transmission of design information contained in this drawing is carried out entirely at the user's risk and Kendall Kingscott Ltd will have no liability for any errors or inaccuracies arising therefrom. The production of amended or updated information from the said design information by the user is entirely the responsibility of the user and Kendall Kingscott Ltd shall have no responsibility in respect thereof.