


KEY
Corner Banner



COLLEGE BUILDING- PROPOSED ELEVATION B

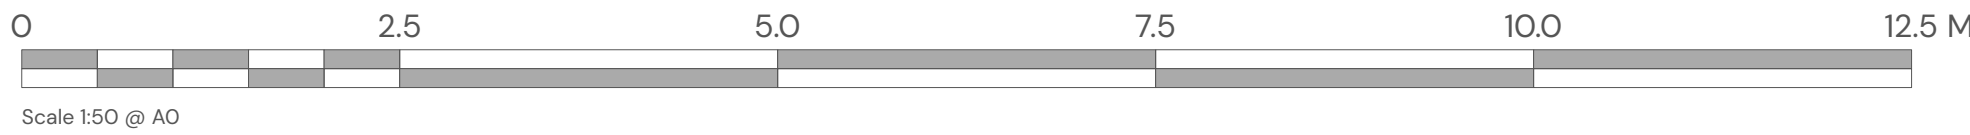

Kendall Kingscott
Suite 3, Sandford House,
1b Claremont Rd, Teddington,
TW11 8DH
+44 (0)20 8943 5300
www.kendallkingscott.co.uk

Do not scale this drawing
Project: SOAS Banners
Client: SOAS UoL

Date: 23/04/2025
Scale: 1:50
Project Number/Drawing Number: 250384 - SOAS Banners.sww

POI 23/04/2025 JI JW Planning
Rev Date By Ap Note
Drawing Title: College Building - Proposed Elevation B
Check all dimensions and levels on site

Revision
POI
© Copyright