
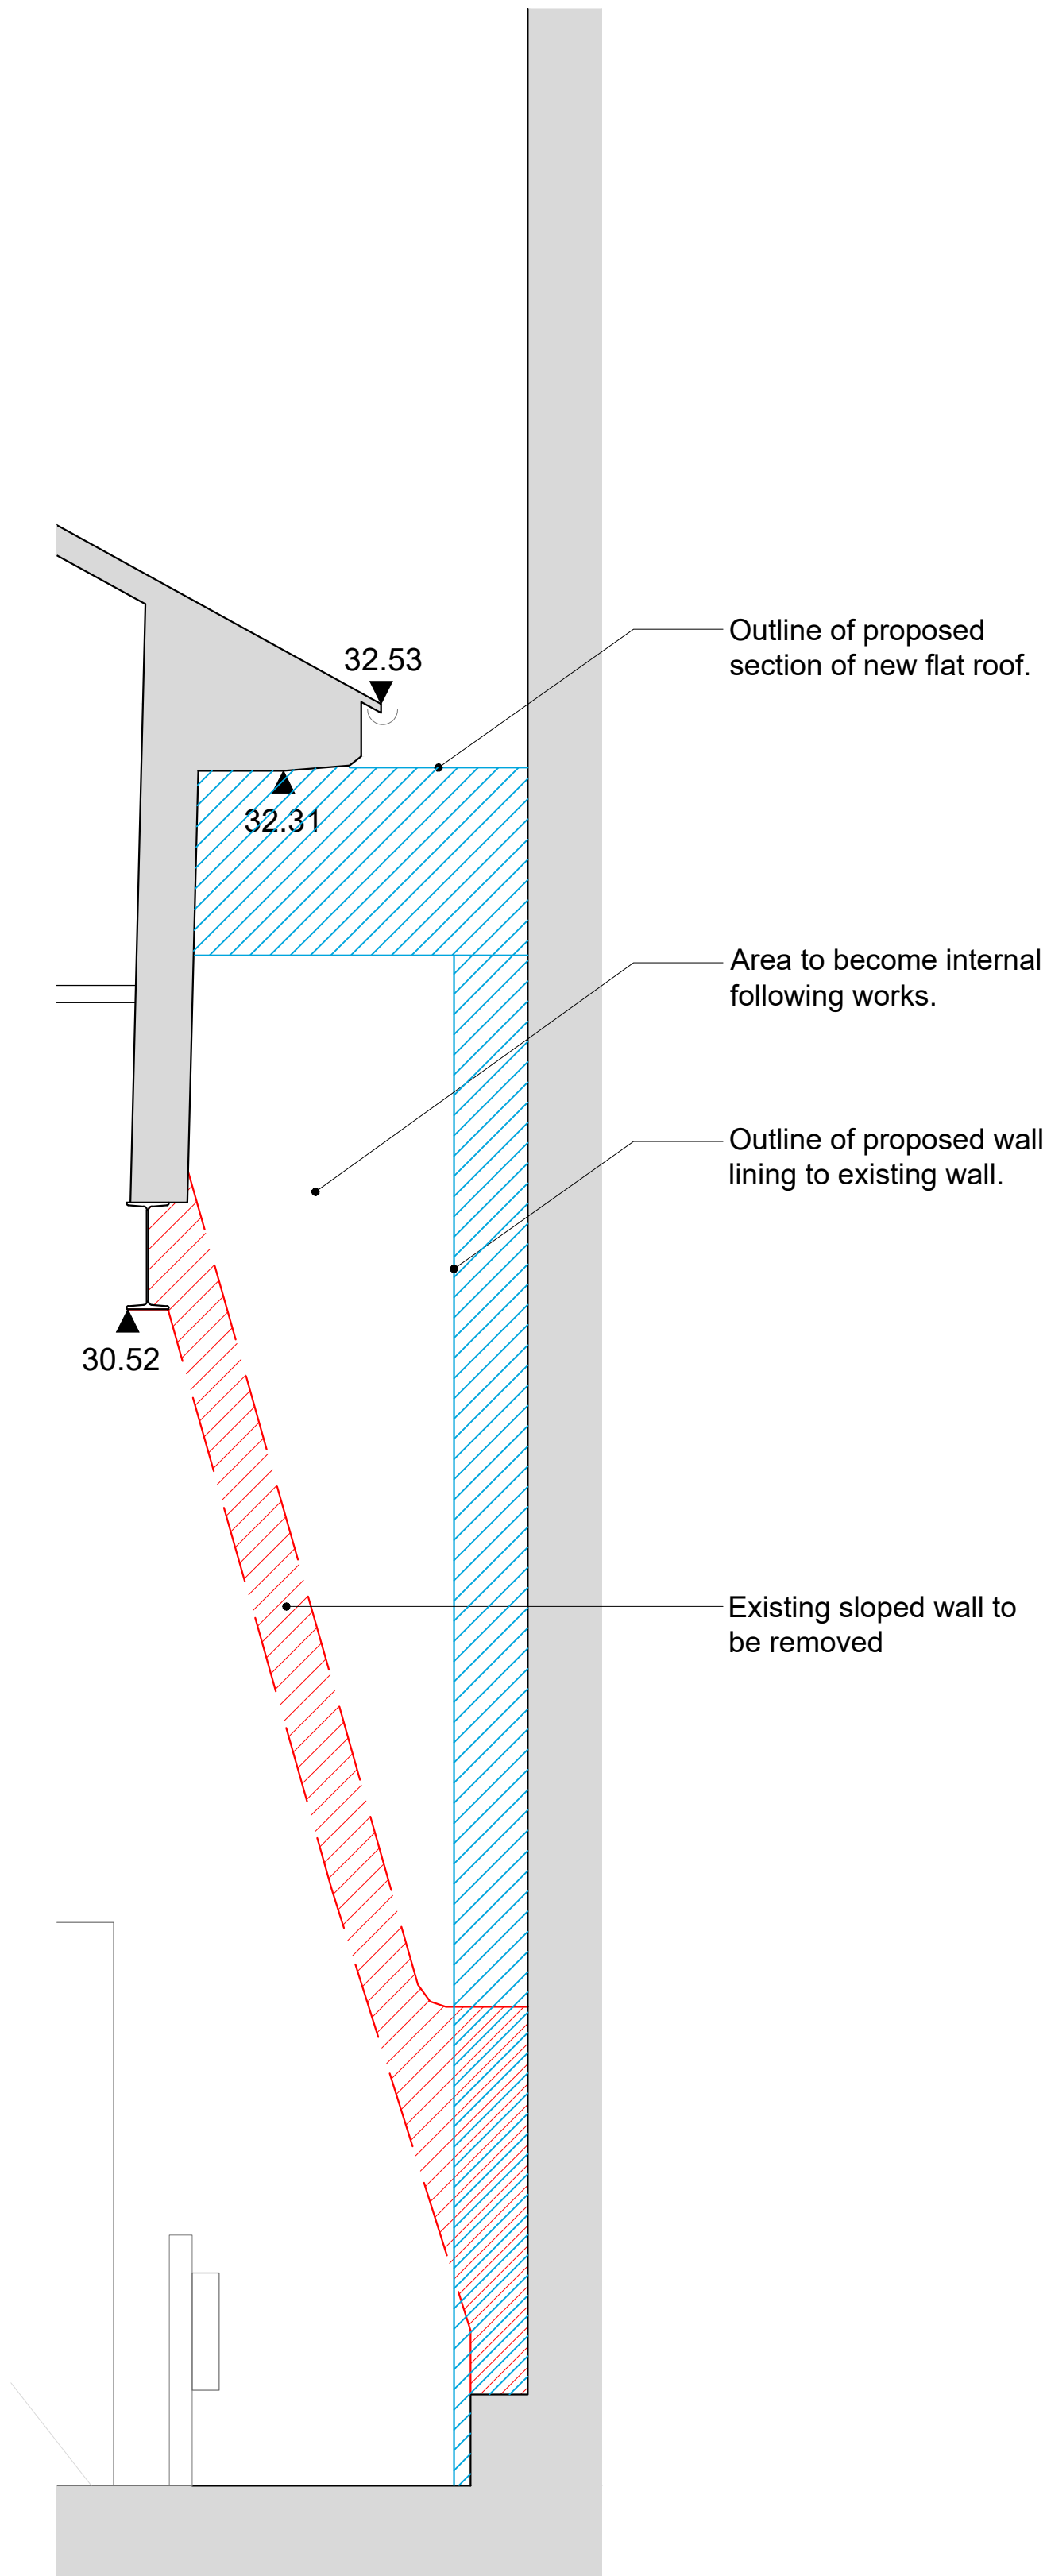


GENERAL NOTES

1. Do not scale from this print or use as a template.
2. All dimensions must be verified on site before any work is put in hand and any discrepancies must be reported to the Architect. Where any variations occur between small scale and detailed drawings, detail drawings should be worked from.
3. Copyright of this drawing is reserved by Osbornes and is issued on condition that it is not copied or disclosed to any third party either wholly or in part without the consent of Osbornes in writing.
4. This drawing is to be read in conjunction with all relevant specifications and drawings issued by the Architect, Engineer and other specialists.


KEY

- STRIP OUT
- PROPOSED

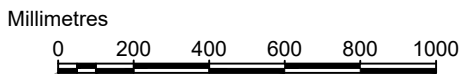

Datum 25.00m

SECTION A - A
see drawing 19071-205-Rev B
for location of section

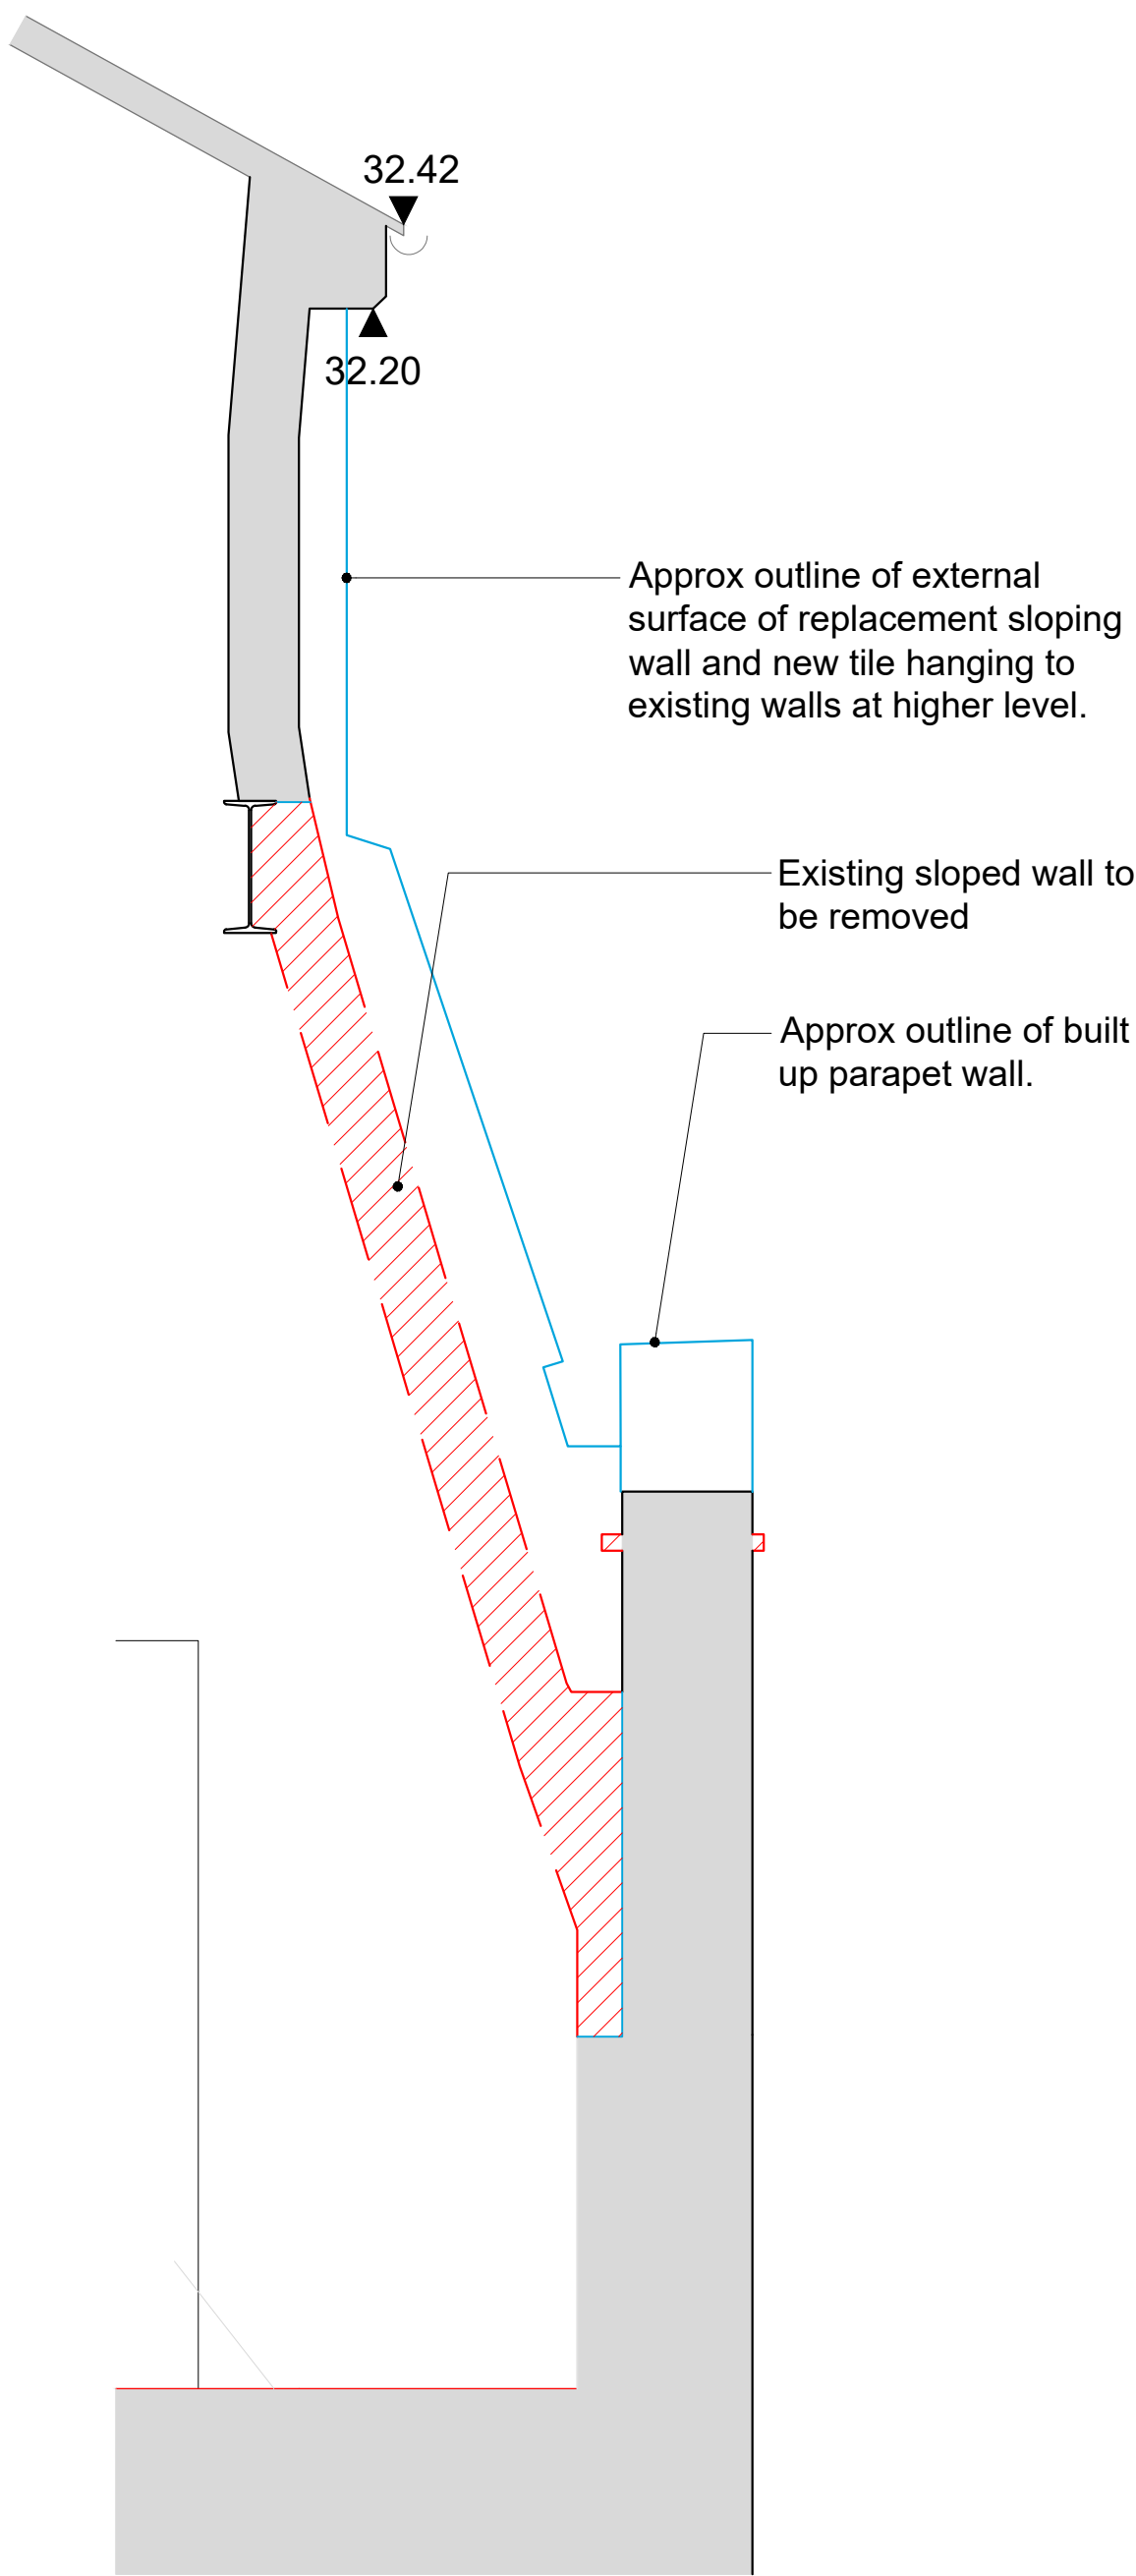

Datum 25.00m

SECTION C - C
see drawing 19071-205-Rev B
for location of section



PO Box 395 • Malvern • Worcestershire • WR14 9LL
T: 01684 311303 E: architecture@osbornesarchitects.com W: osbornesarchitects.com

DRAFT ☐ ISSUE ☒ TENDER ☐ CONTRACT ☐ RECORD ☐

CLIENT ATG ENTERTAINMENT
PROJECT AMBASSADORS ROOF
TITLE COMPARATIVE EXISTING AND PROPOSED SECTIONS
SCALE 1:20 @ A1
DATE APR 2025
DRAWN TL
DRAWING NUMBER 24-127-S3