
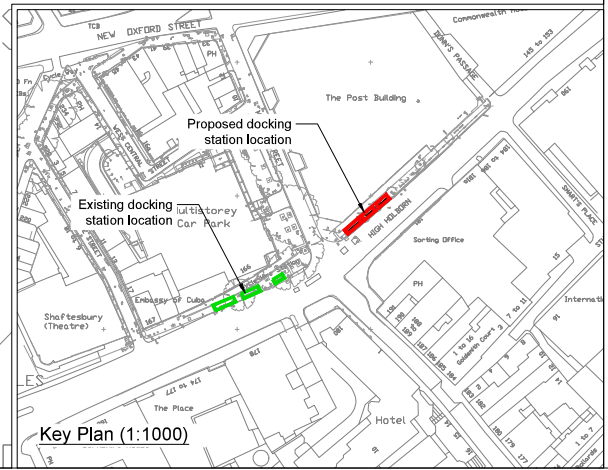


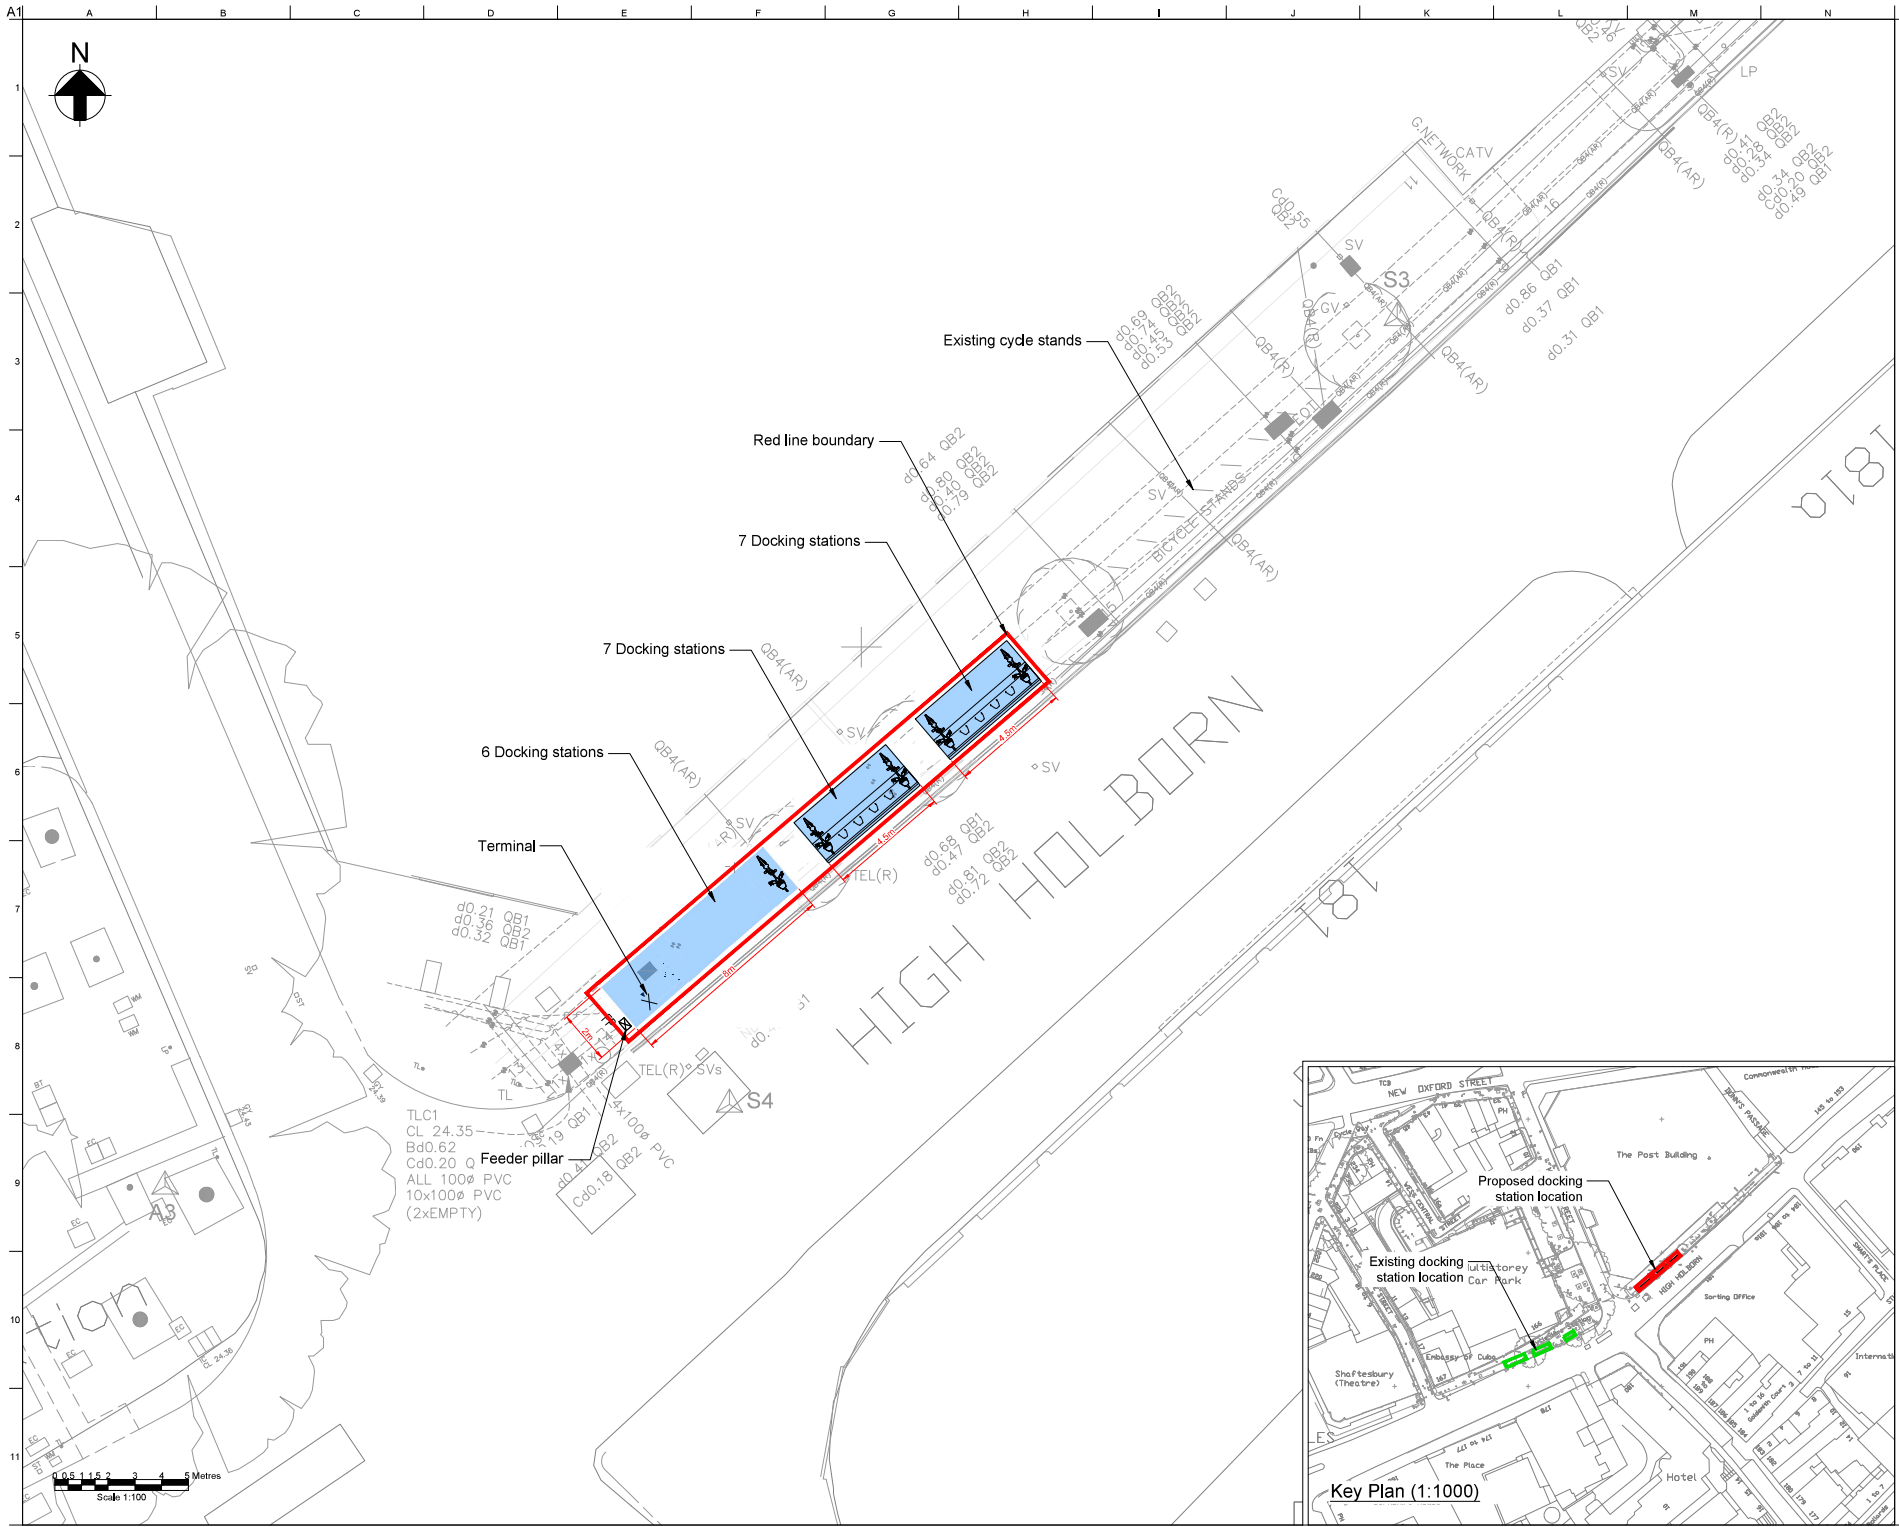

D	13/03/25	RJM	DL	MR
C	06/03/25	RJM	DL	MR
B	26/02/25	RJM	DL	MR
A	06/02/25	RJM	DL	MR

Rev	Date	By	Chd	Appd
-----	------	----	-----	------

ARUP

8 Finsbury Street
London, W1T 4BQ
Tel: +44(0)20 7560 1531 Fax: +44(0)20 7560 3824
www.arup.com

Client
Lab Selkirk House Limited

Project Title
St Giles Quarter

Drawing Title
**Docking Station Relocation
20 Cycles**

Scale at A1: 1:100

Role: Transport

Subsidiary: For Information

Rev
271284-00

Drawn by
271284-SK-04