




DETAIL A :  
EXISTING PLAN OF SHOPFRONT JAMB SUPPORT DETAIL (NO CHANGE)  
SCALE: 1/2

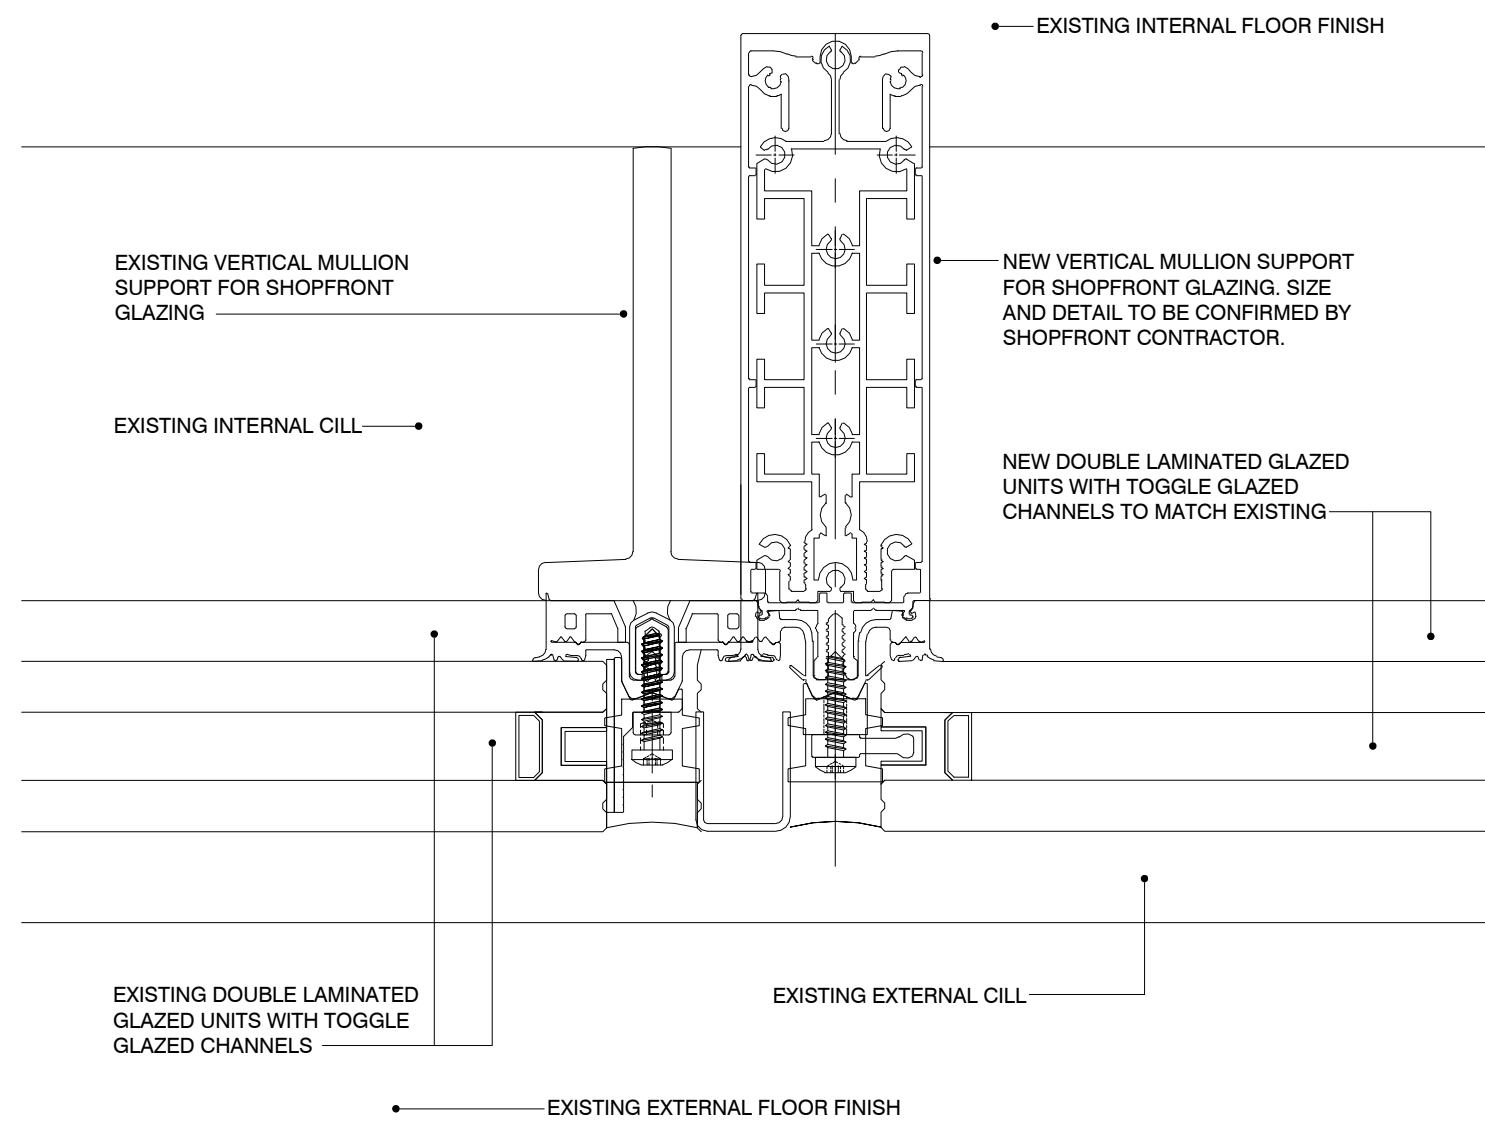


DETAIL B :  
PROPOSED PLAN OF SHOPFRONT SUPPORT DETAIL  
SCALE: 1/2

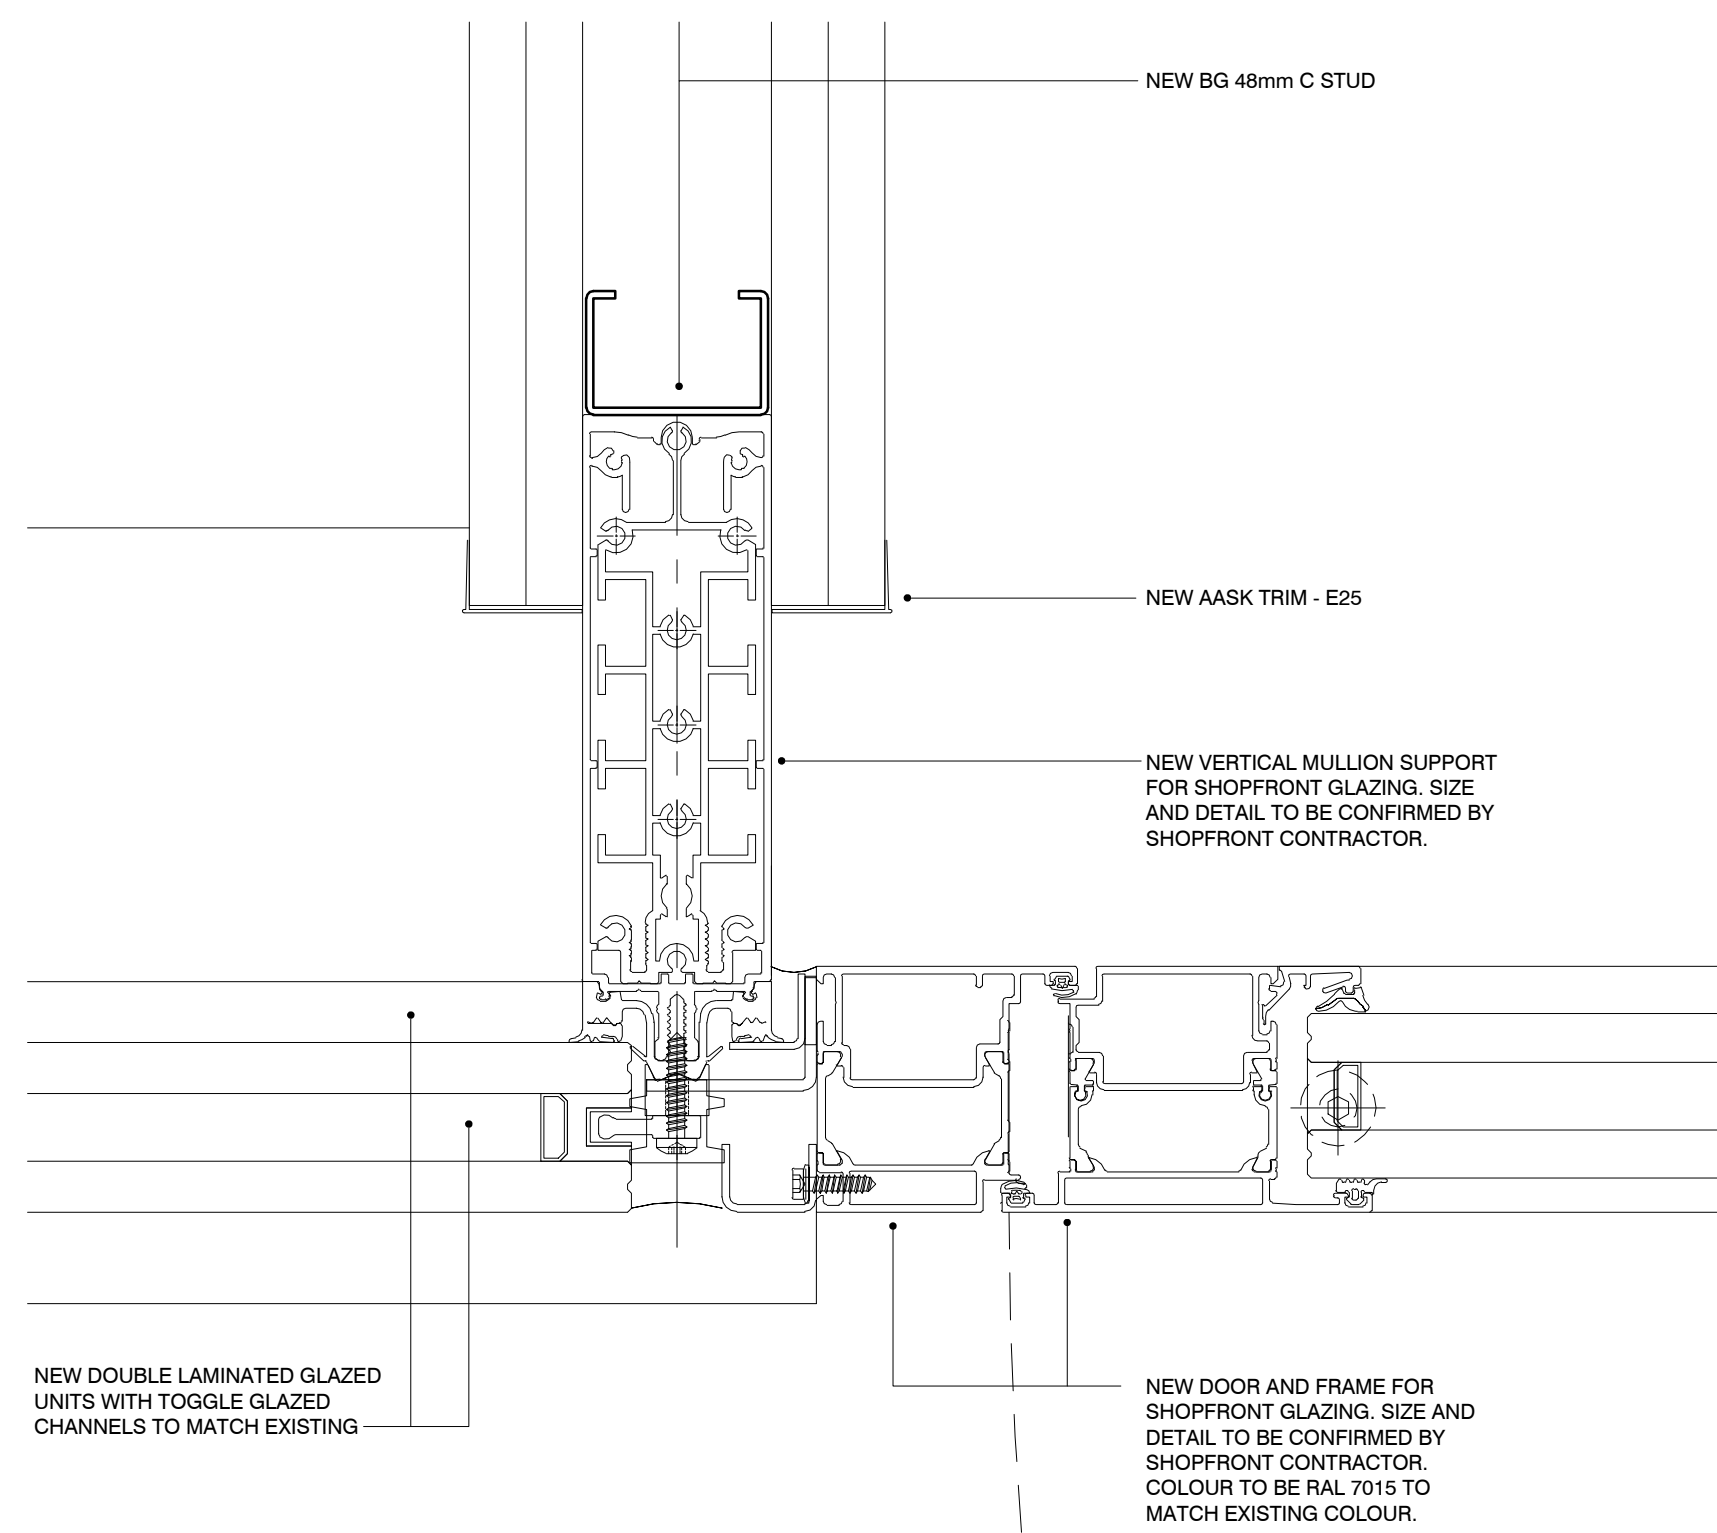


DETAIL C :  
PROPOSED PLAN OF SHOPFRONT SUPPORT DETAIL AT NEW DOOR POSITION  
SCALE: 1/2

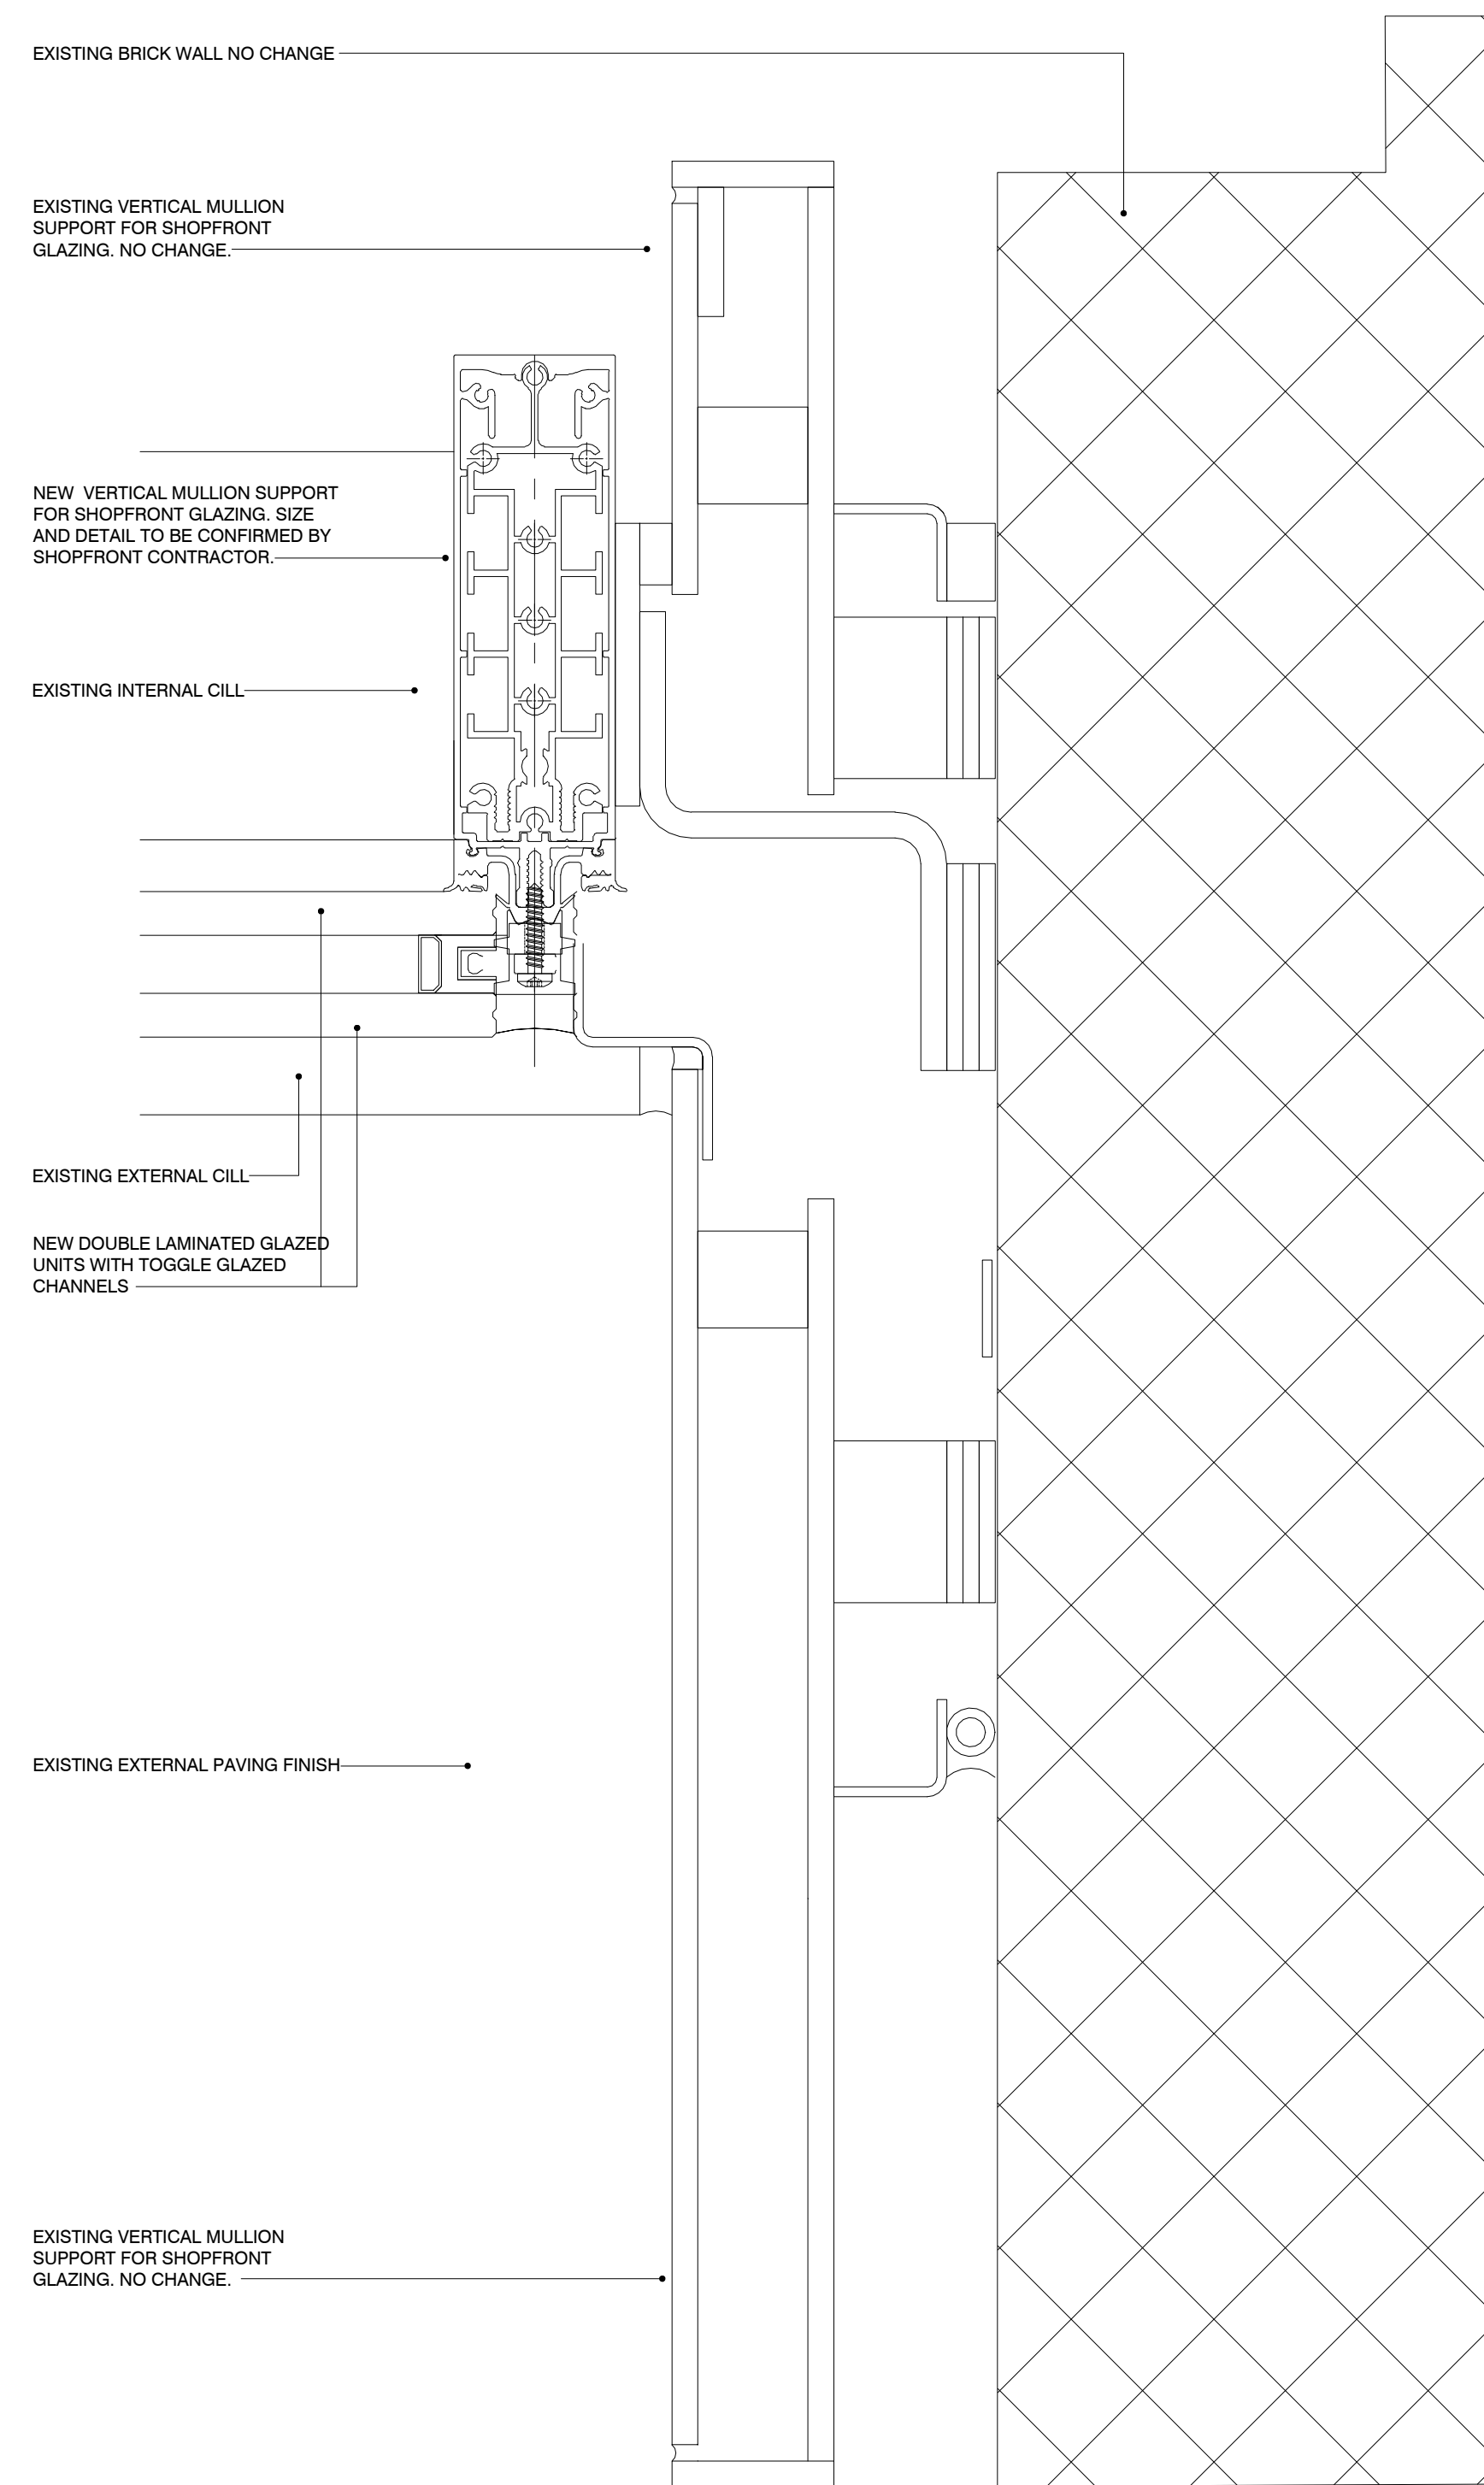


DETAIL D :  
PROPOSED PLAN OF SHOPFRONT JAMB SUPPORT DETAIL  
SCALE: 1/2

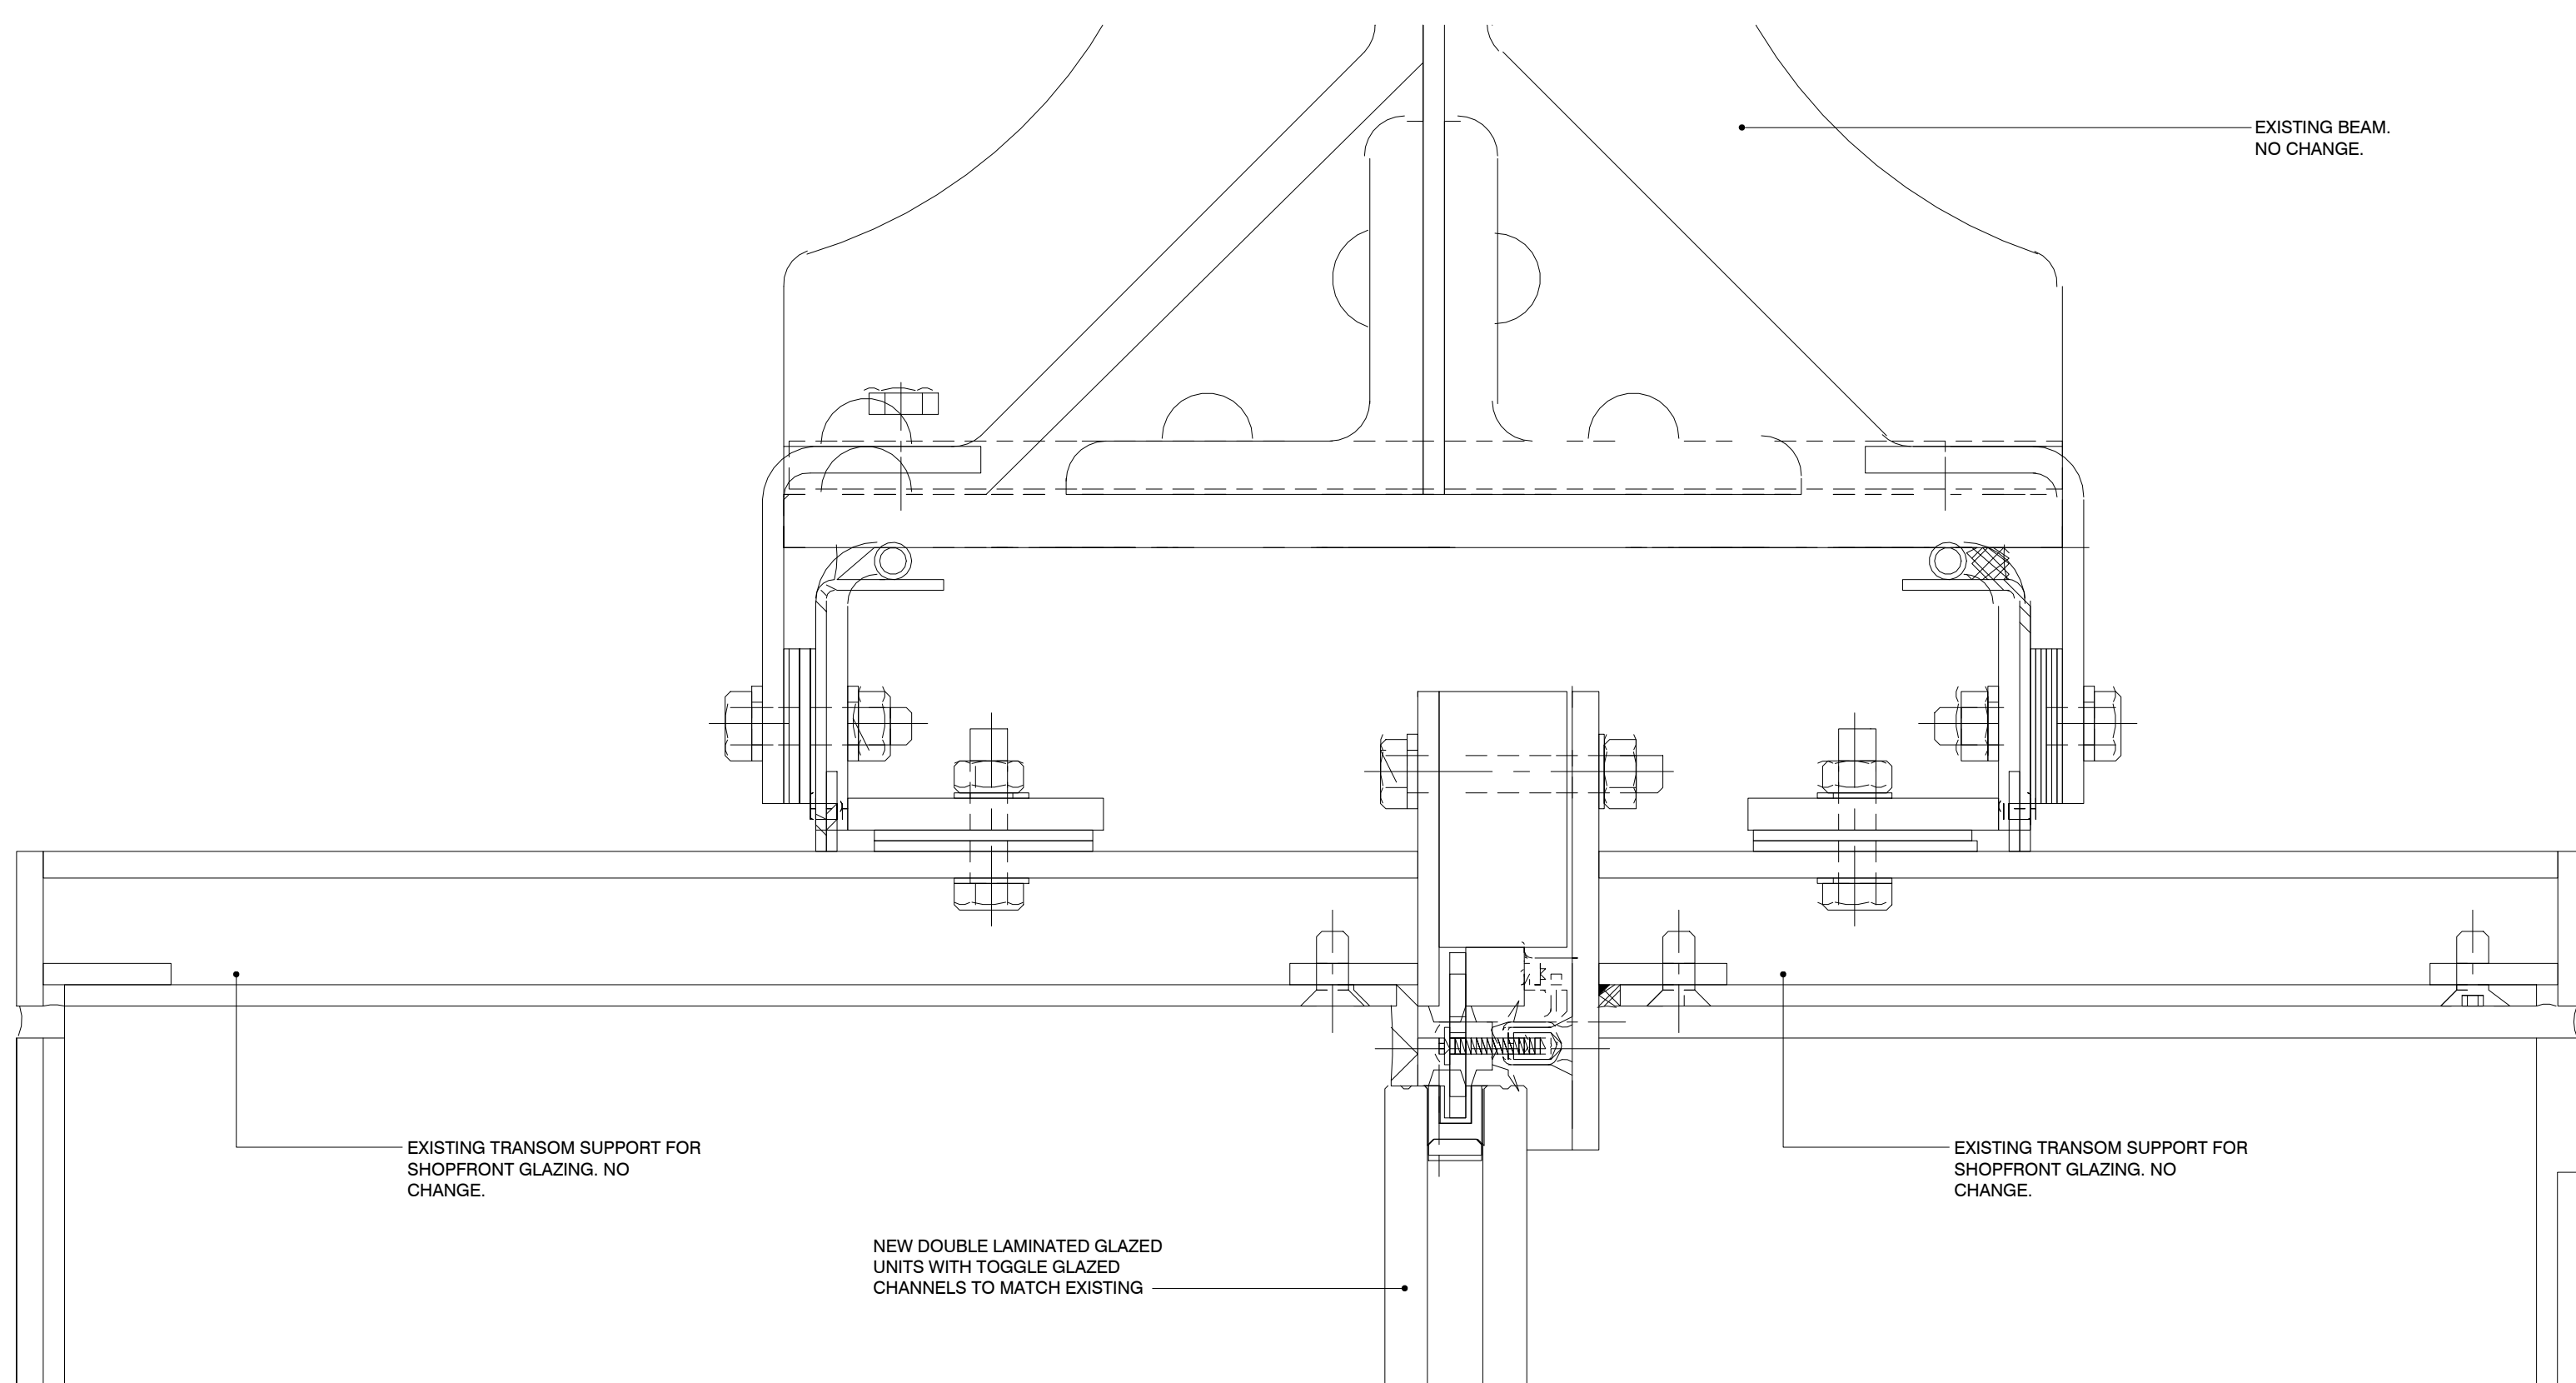

DETAIL E :  
EXISTING SECTION OF SHOPFRONT TO BEAM AT HIGH LEVEL (NO CHANGE)  
SCALE: 1/2

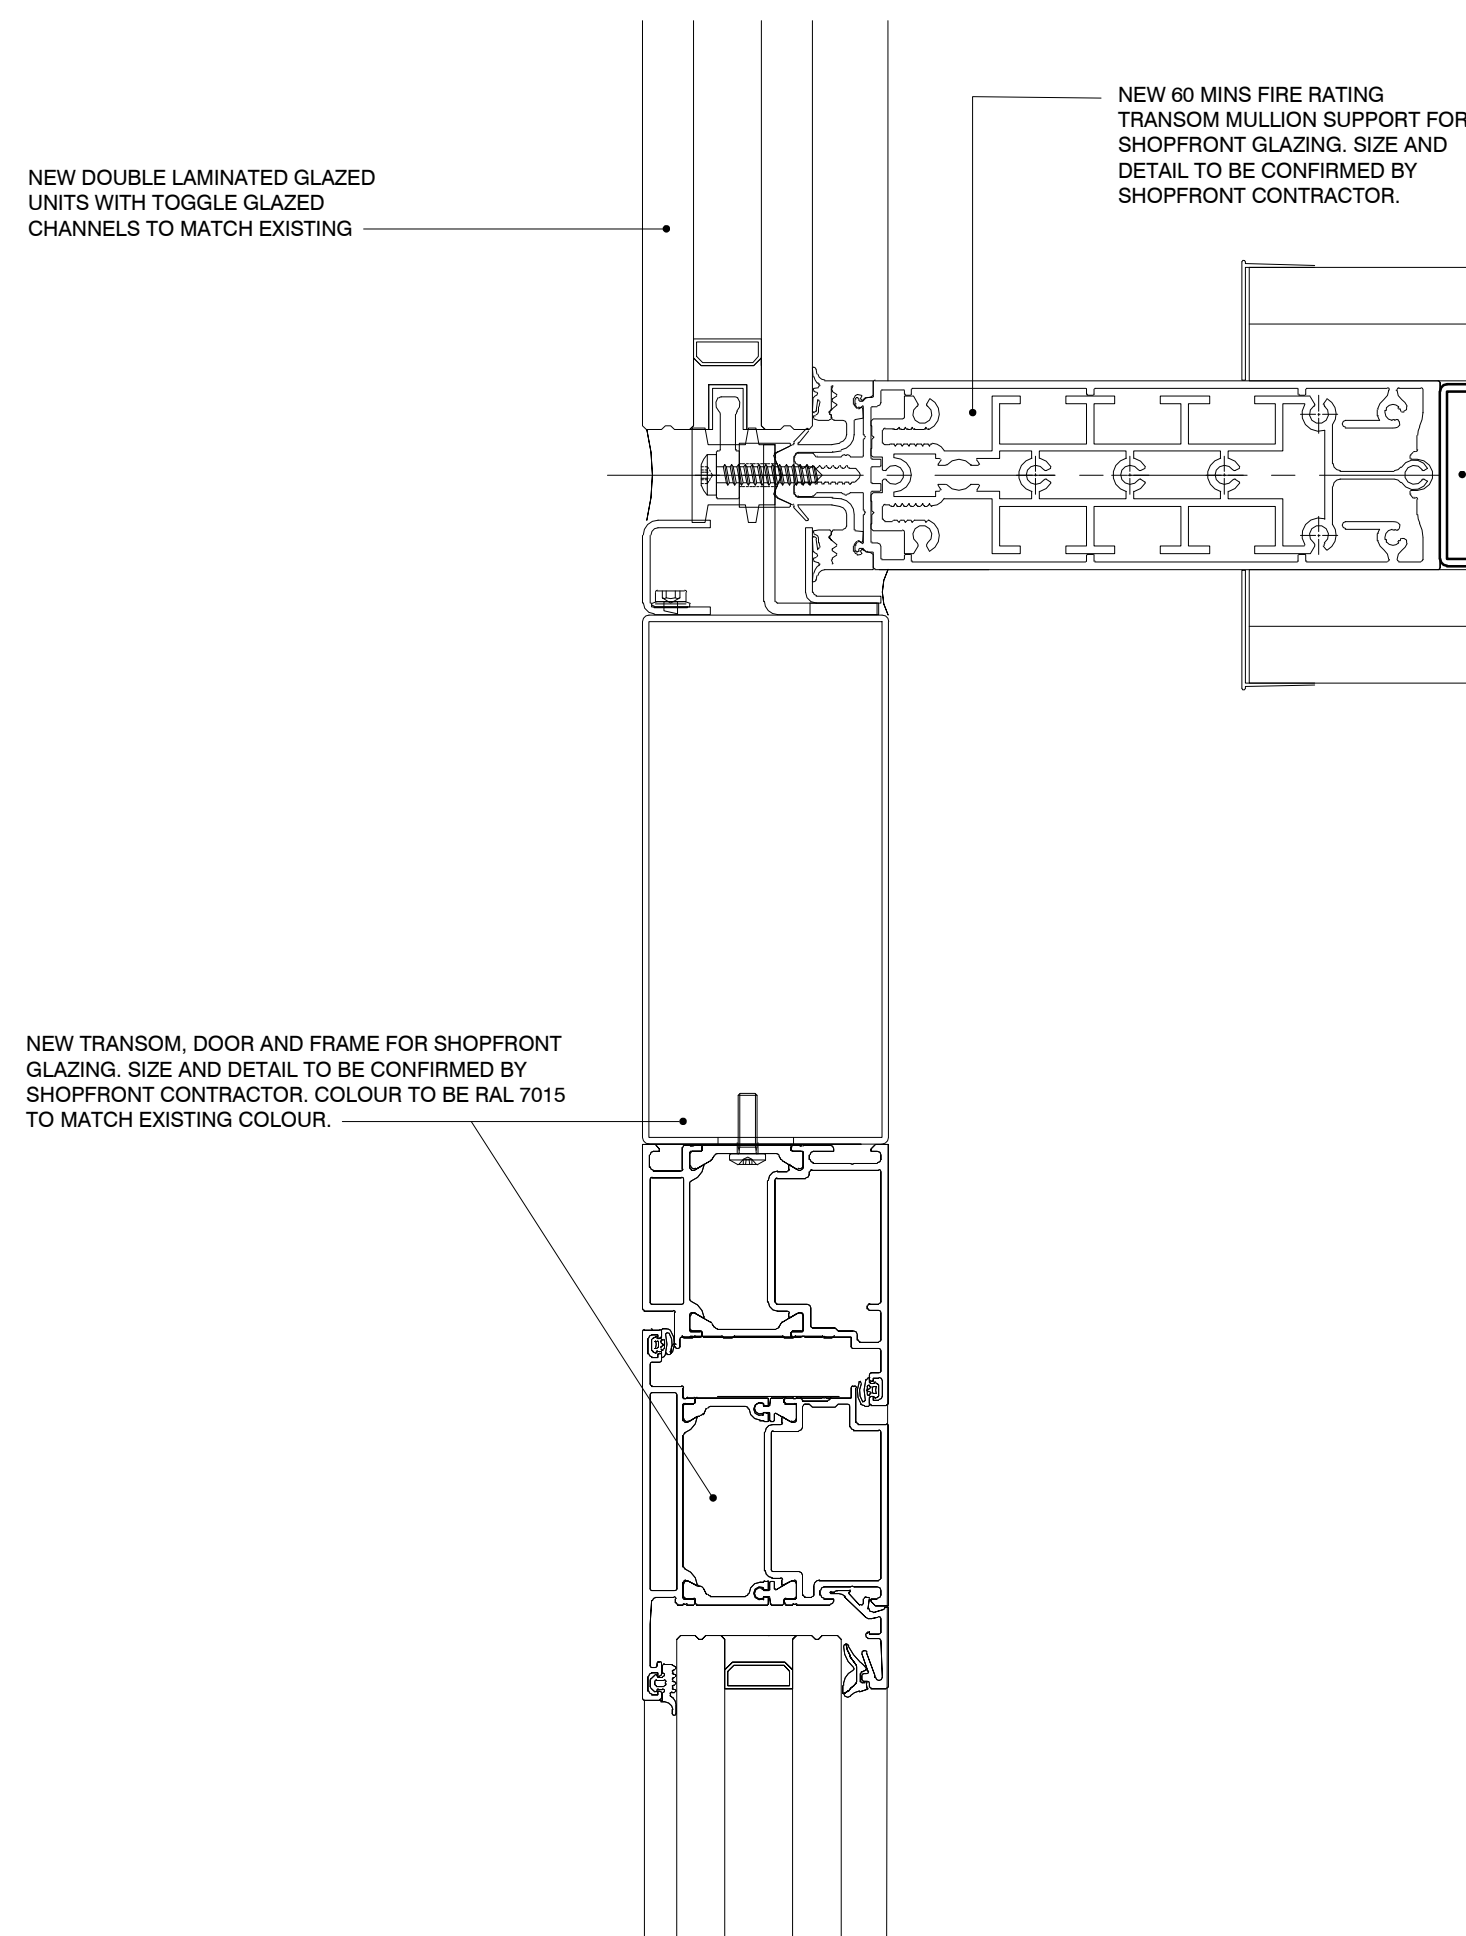

DETAIL F :  
PROPOSED SECTION OF SHOPFRONT AT TRANSOM AND HEAD OF NEW DOOR  
SCALE: 1/2

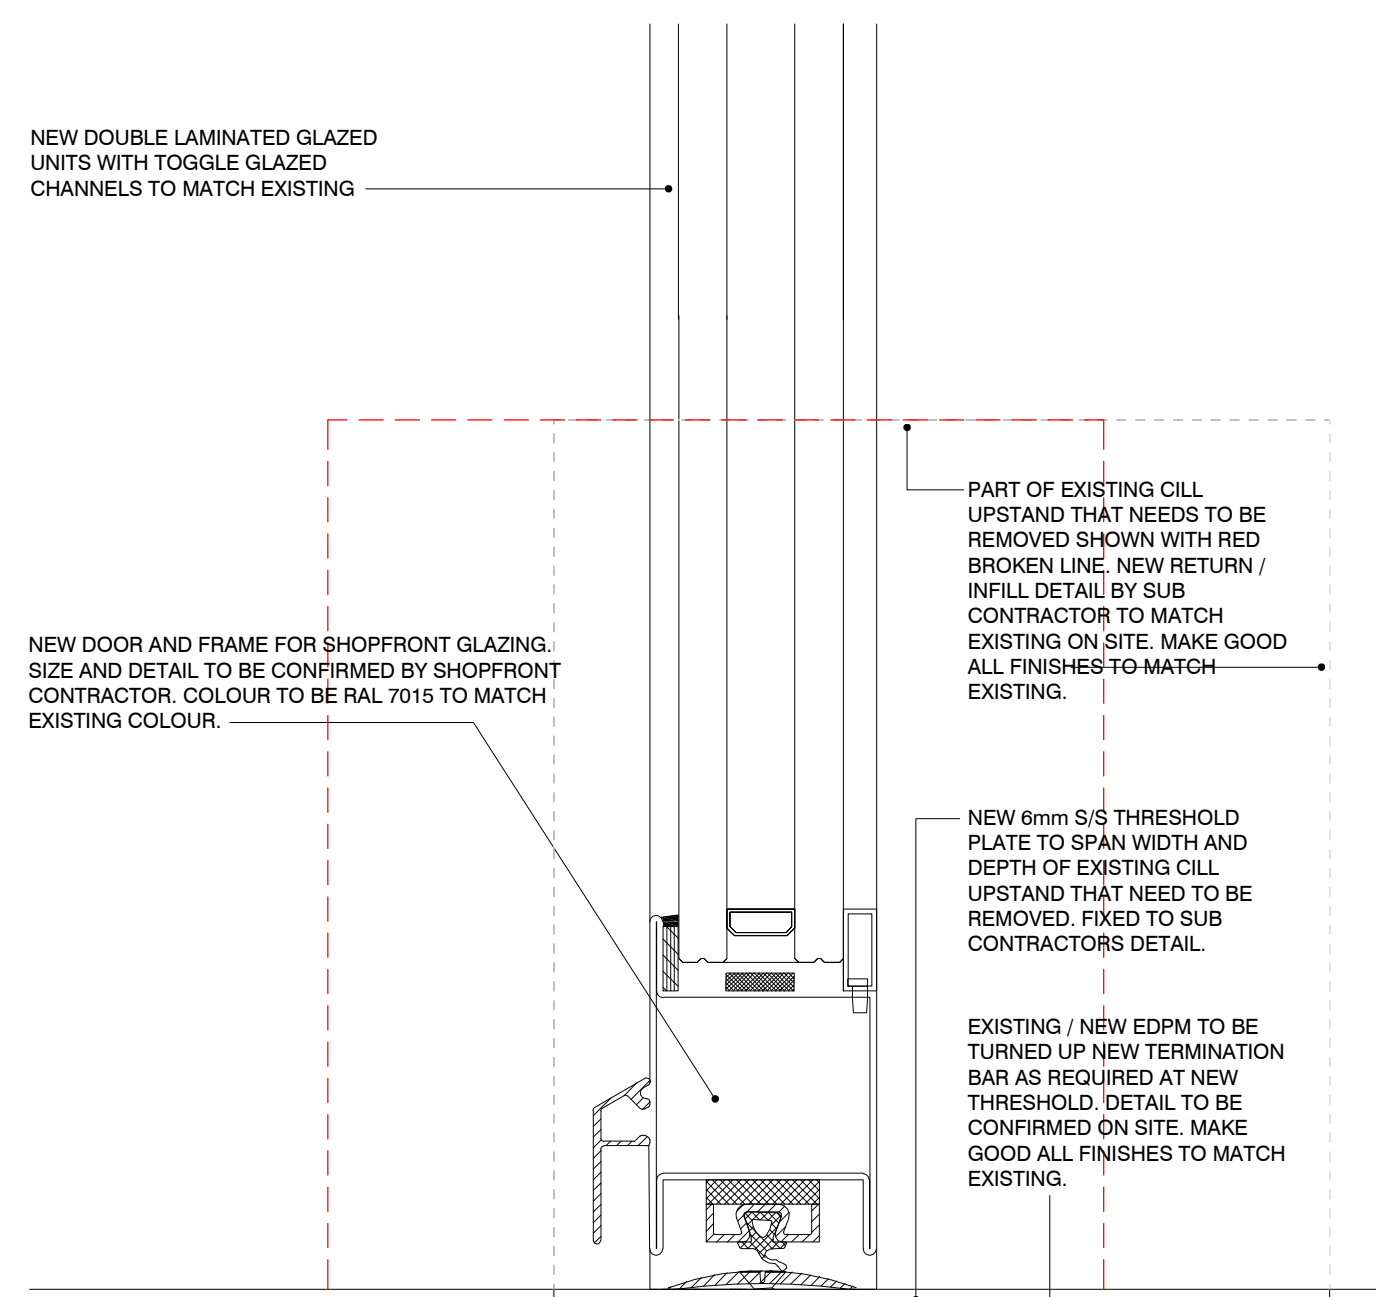

DETAIL G :  
PROPOSED SECTION OF SHOPFRONT AT THRESHOLD OF NEW DOOR  
SCALE: 1/2

20 0 20 40 60 80 100  
SCALE 1:2  
mm

NOTE: READ IN CONJUNCTION WITH DRAWING  
NUMBER XXXXX-BAR-CR-XX-DR-T-31140 FOR  
DETAILED DRAWING OF PROPOSED DOOR