


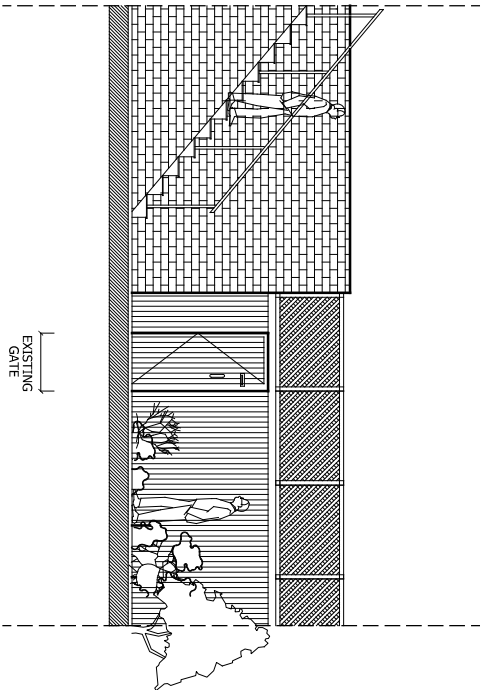


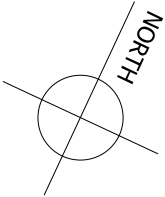


SECTIONAL EXISTING FENCE ELEVATION

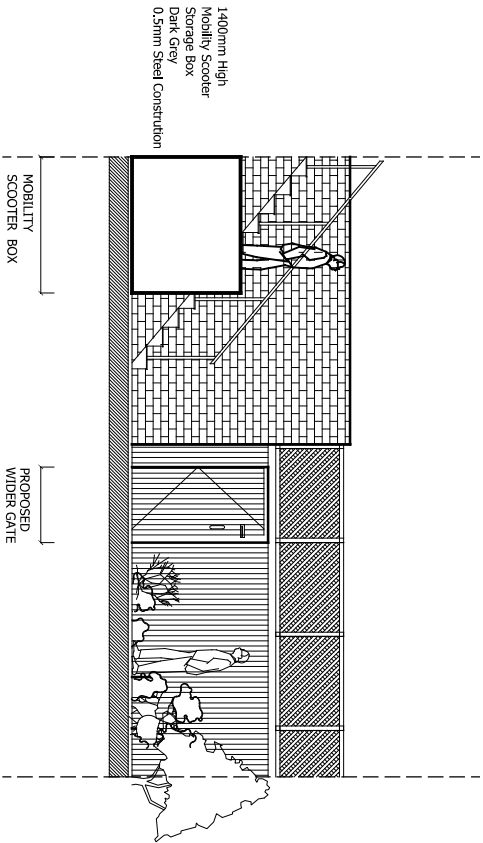

SECTIONAL PROPOSED FENCE ELEVATION

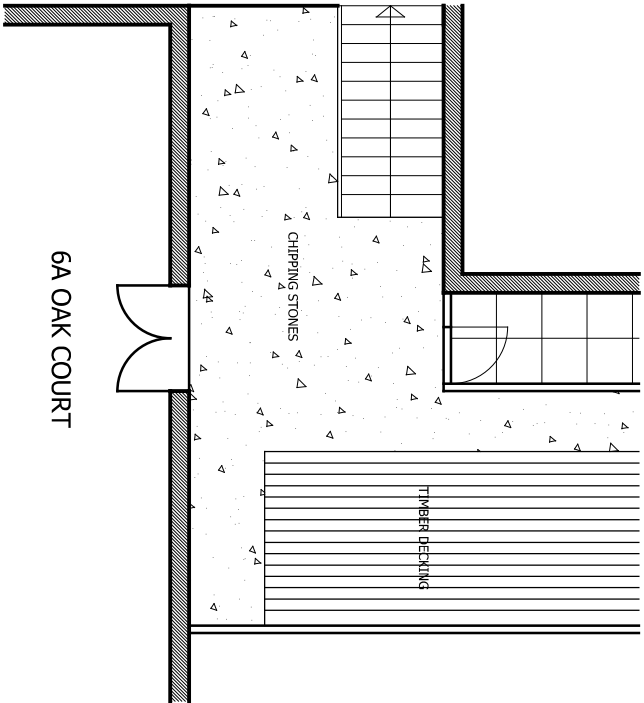

6A OAK COURT

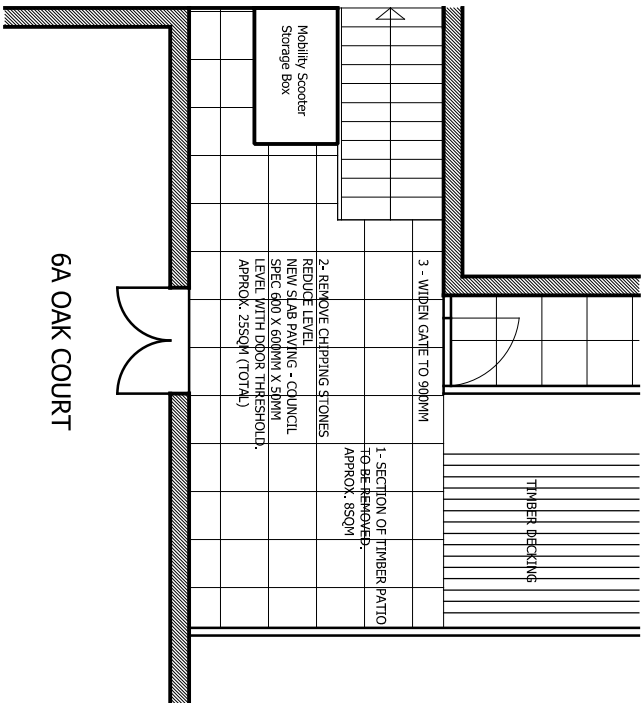

6A OAK COURT

EXISTING
REAR GARDEN

PROPOSED
REAR GARDEN

 Camden			
 MTVH			
 Designserve Ltd Architectural Design Project Management Building Services designserveltd@gmail.com			
Project Address: 6A Oak Court, LONDON, NW5 1QU		Drawing No: 3083/003	
Title: Existing & Proposed Layout/Elevation			
Date: 20.09.2024	Scale: 1 : 100 @ A3		
Rev No: 3083/003/B	Rev Date: 07.05.2025		
Drawn by: YP	Checked by: RJ		
This drawing is a private and confidential communication and must not be copied or disclosed to third parties without written consent.			
DO NOT SCALE FROM THIS DRAWING			