

Drawings and calculations are to be approved by Building Control prior to the commencement of any work. No responsibility will be taken by the design team without the written approval by the Local Authority or an approved inspector.

TITLE		PROPOSED DRAWINGS		ADDRESS		48 ACHILLES ROAD LONDON NW6	
CLIENT		SCALE		1:20 @ A3		DATE	
		DRAWING NO.		COND/06		REV.	
						FEB 2025	
						A	




URBAN REGEN  
LONDON Ltd.

Tel: 07970 647 449 Fax: 020 8963 9991 Email: urlondon@aol.com

Evermat Core Green Roof  
Sedum mat system  
Base layer 25mm pre-bonded protection  
layer with drainage & filter fleece,  
120 mm root specific growing substrate  
2.5-4.5mm layer of Evermat Sedum  
blanket with 95% coverage,  
Sedum plants grow from 50mm to 250mm  
high

River washed cobbles

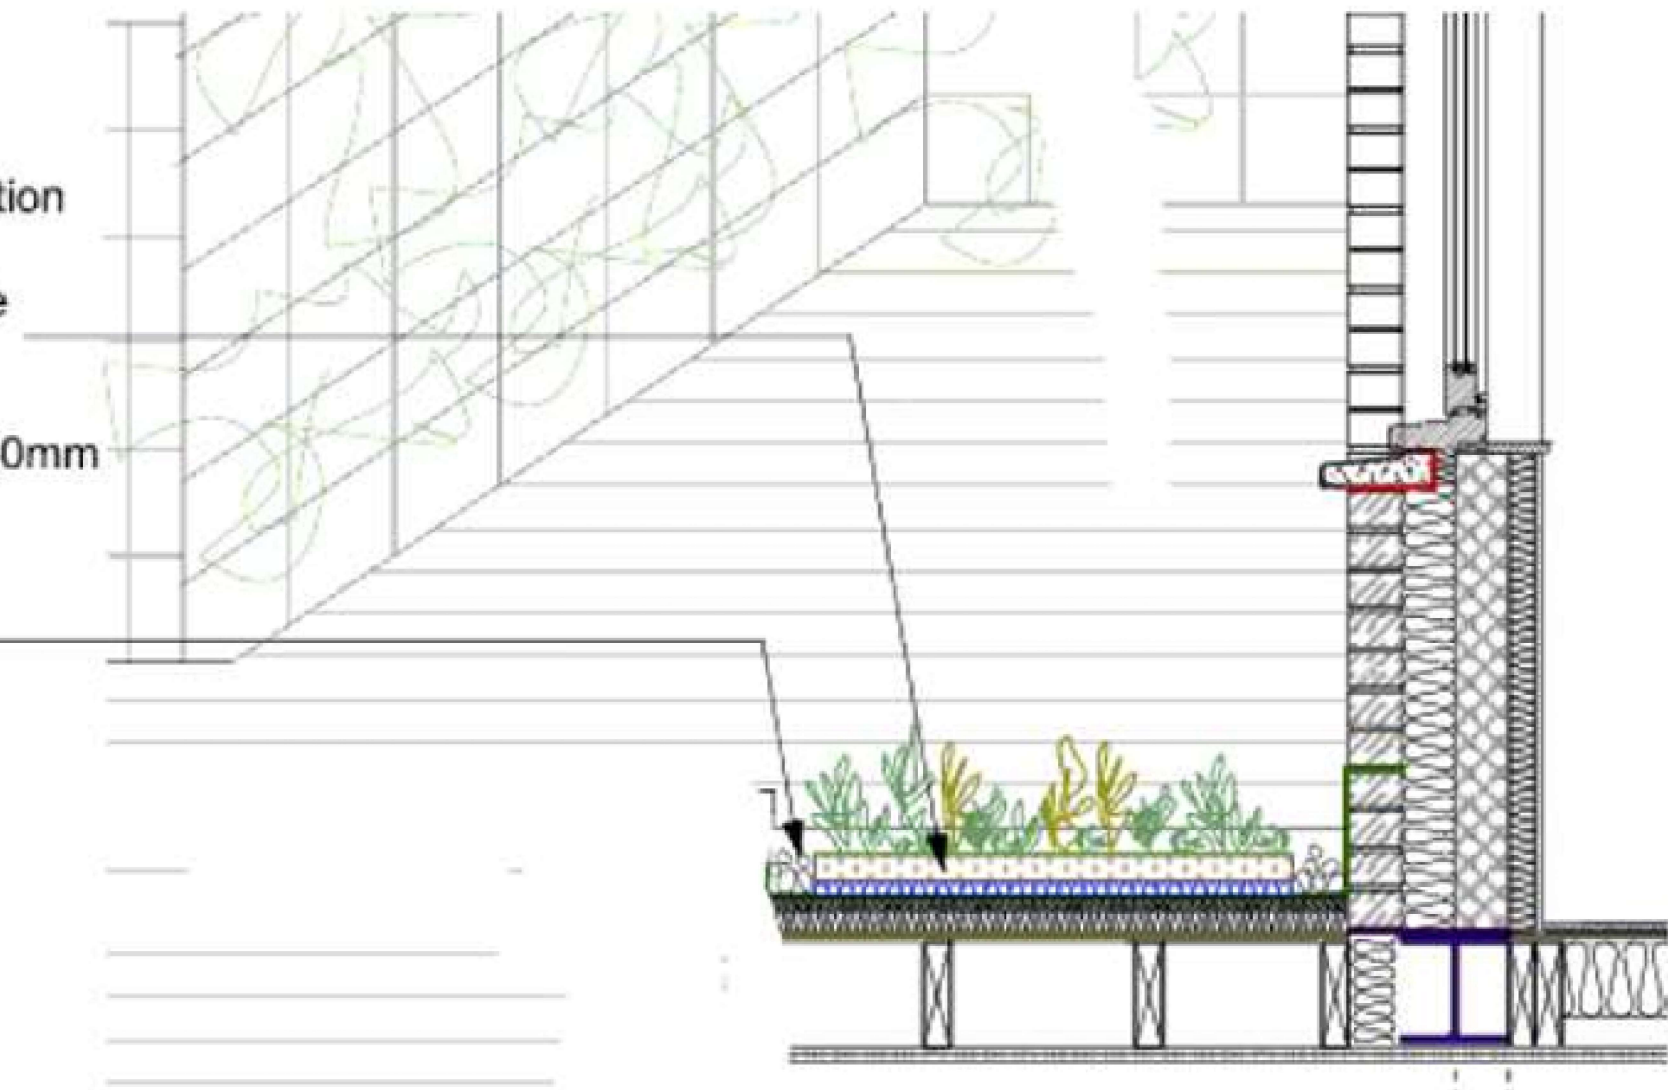

Drawings and calculations are to be approved by Building Control prior to the commencement of any work. No responsibility will be taken by the design team without the written approval by the Local Authority or an approved inspector.

TITLE	PROPOSED DRAWINGS		ADDRESS	48 ACHILLES ROAD LONDON NW6	
CLIENT			SCALE	NONE @ A3	DATE FEB 2025
			DRAWING NO.	COND/07	REV. A



URBAN REGEN  
LONDON Ltd.

Tel: 07970 647 449 Fax: 020 8963 9991 Email:  
urlondon@aol.com