

GENERAL NOTES:

Do not scale from this drawing. Use figured dimensions only. Figured dimensions are in millimeters.


All specified products and materials to be fitted and installed according to manufacturers specifications and instructions.

All building works to be carried out in accordance with current Building Regulations, British Standards and relevant codes of practice.


Drawing to be read in conjunction with structural engineers, mechanical, electrical (and other designers) specification and drawings.

Refer to structural engineers drawings and specifications for details of below floor level drainage / service penetrations. Setting out of structure to Architects drawings and details.

CHECK ALL DIMENSIONS ON SITE

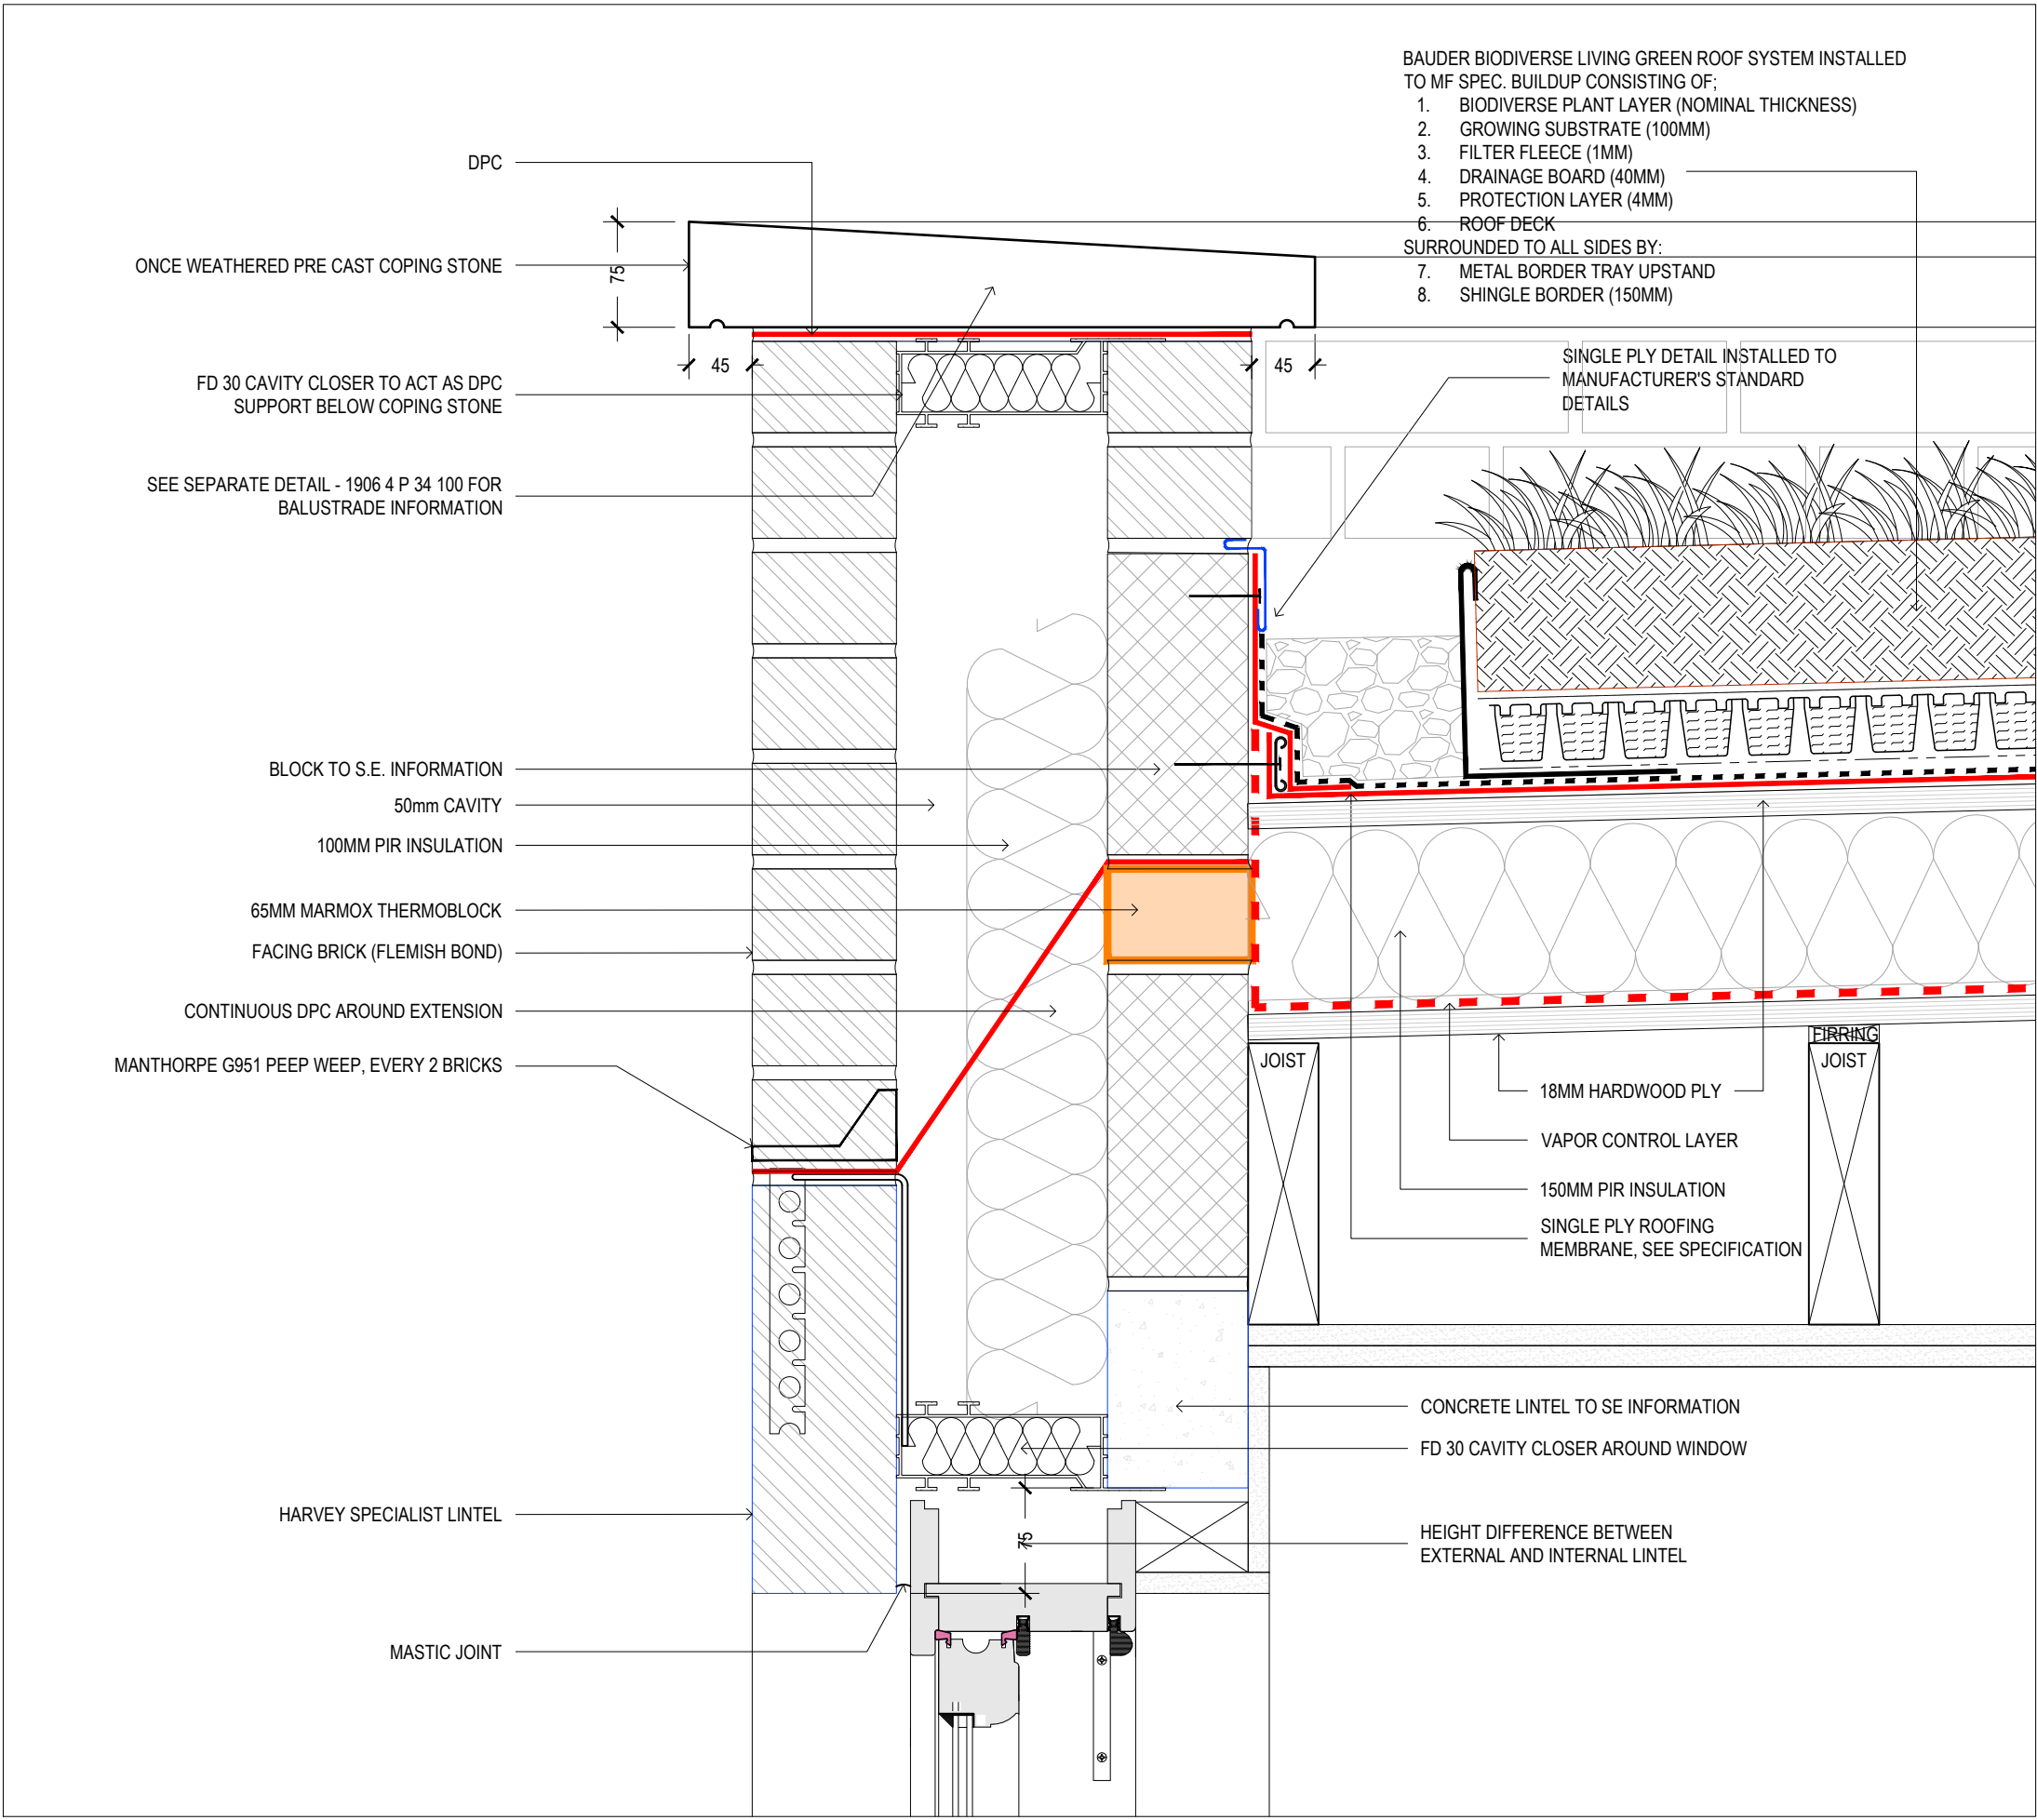

REV:	Comment:	Date:
------	----------	-------



LEWIS • STROUD
ARCHITECTS


© 2025 Lewis Stroud Architects Ltd. www.lewisstroud.com

Paper - A1

Scale 1:5

0 50 150 250 500mm

Notes: This drawing is the copyright of Lewis Stroud Architects limited. Figured dimensions to be taken in preference to those scaled. All dimensions to be checked on site and taken in preference to those shown. The drawings are indicative only and subject to change following a detailed survey. Not to be reproduced, retained or disclosed to any unauthorised person either wholly or in part without written permission. The scheme is subject to change following input from relevant consultants during the design process.

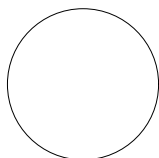Drawing Title:		
GREEN ROOF DETAIL		

Project: 47 Shirlock Road, London, NW3 2HR

Drawing Number:

Project No:	RIBA Stage:	Series:	Extension:	Drawing No:	Revision:
1906	3	P	27	102	00

Status:	DO NOT SCALE FROM THIS DRAWING VERIFY ALL DIMENSIONS FROM SITE	APR 2025
PLANNING		