


- GENERAL NOTES
1. Do not scale from this print or use as a template.
  2. All dimensions must be verified on site before any work is put in hand and any discrepancies must be reported to the Architect. Where any variations occur between small scale and detailed drawings, detail drawings should be worked from.
  3. Copyright of this drawing is reserved by Osbornes and is issued on condition that it is not copied or disclosed to any third party either wholly or in part without the consent of Osbornes in writing.
  4. This drawing is to be read in conjunction with all relevant specifications and drawings issued by the Architect, Engineer and other specialists.




WEST STREET ELEVATION 1



TOWER STREET ELEVATION 2

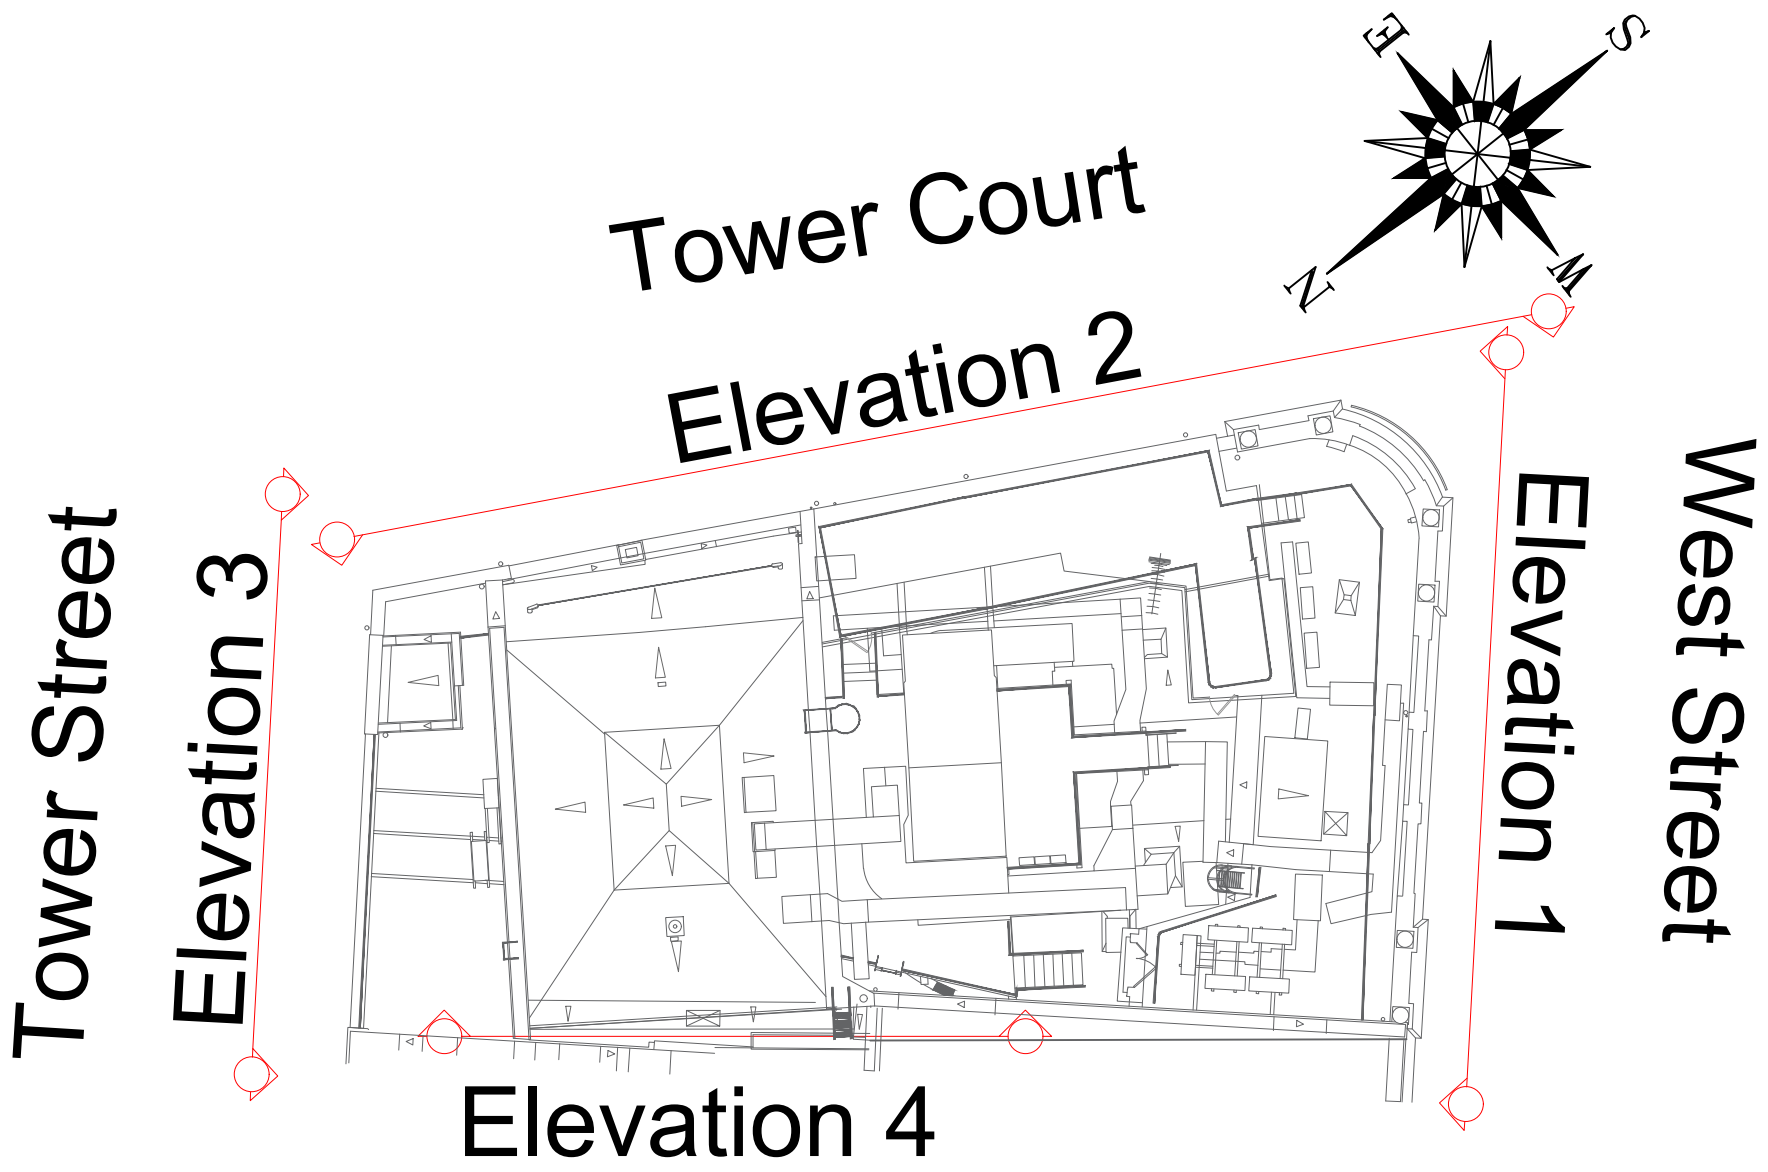

TOWER COURT ELEVATION 3

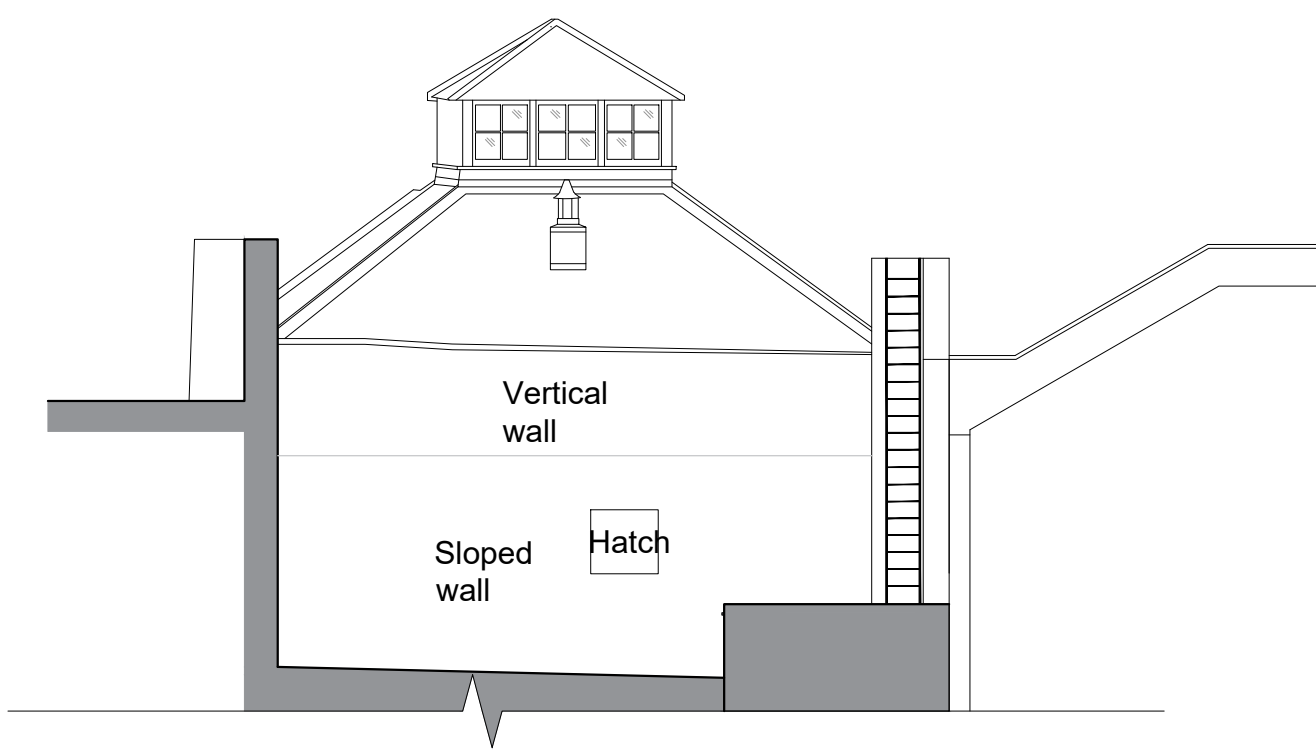

PART ELEVATION 4

Metres  
0 1 2 3 4 5

REV A: 08/05/2025 Elevation 4 added

**OSBORNES** CHARTERED ARCHITECTS

PO Box 395 • Malvern • Worcestershire • WR14 9LL  
T: 01684 311303 E: [architecture@osbornesarchitects.com](mailto:architecture@osbornesarchitects.com) W: [osbornesarchitects.com](http://osbornesarchitects.com)

DRAFT ☐ ISSUE ☒ TENDER ☐ CONTRACT ☐ RECORD ☐

CLIENT AMBASSADOR THEATRE GROUP  
PROJECT AMBASSADOR THEATRE  
TITLE EXISTING ELEVATIONS  
SCALE 1:100 @ A1  
DATE MARCH 2025  
DRAWN AML  
DRAWING NUMBER 24-127- E1A