


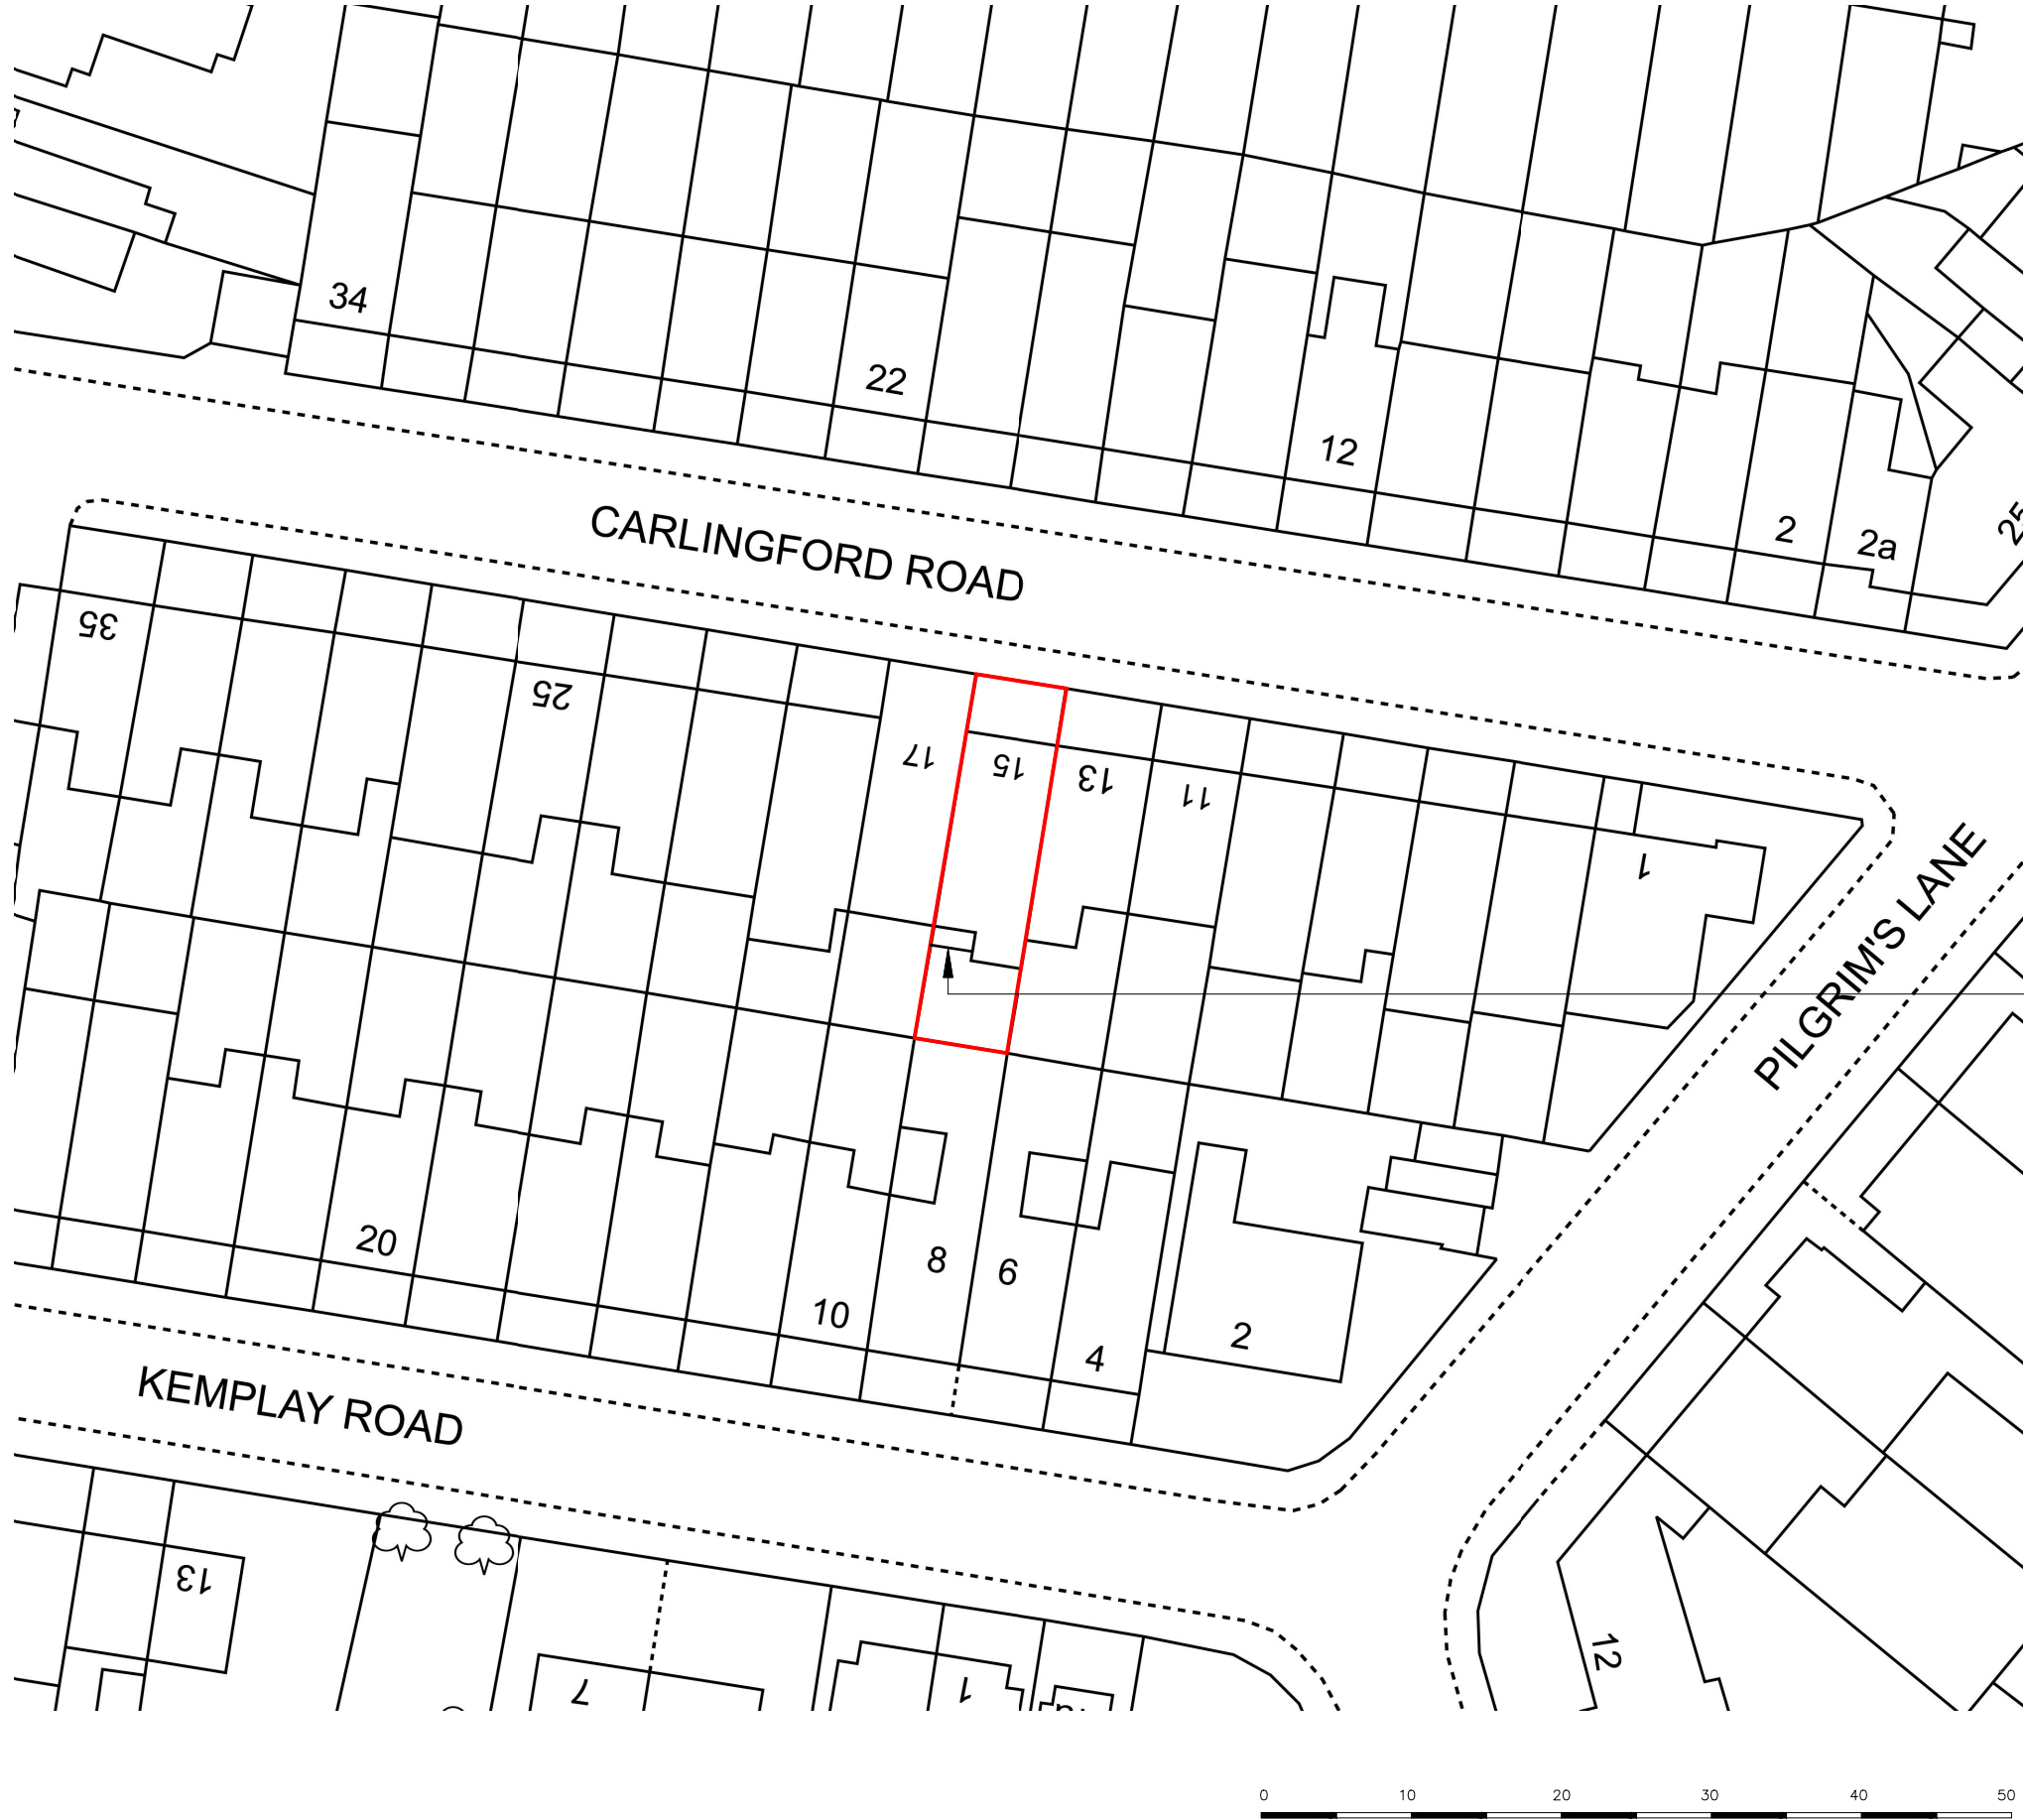

NOTES

DO NOT SCALE FROM THIS DRAWING EXCEPT FOR THE PURPOSES OF PLANNING AND BUILDING REGULATIONS.
ALL DIMENSIONS TO BE CHECKED ON SITE.

REVISION	DATE	REVISION	DATE

PROJECT TITLE

15A CARLINGFORD ROAD

AURAA

STUDIO

www.auraa.studio

1A Chalk Farm Parade

info@auraa.studio

London

NW3 2BN

TITLE

SITE LOCATION BLOCK PLAN

DATE	07.05.2025
SCALE	1/500 @ A3
DRAWN	GC / RL
STATUS	PLANNING
DRG No	2502_PA_002
REV:	