



SECTION A-A

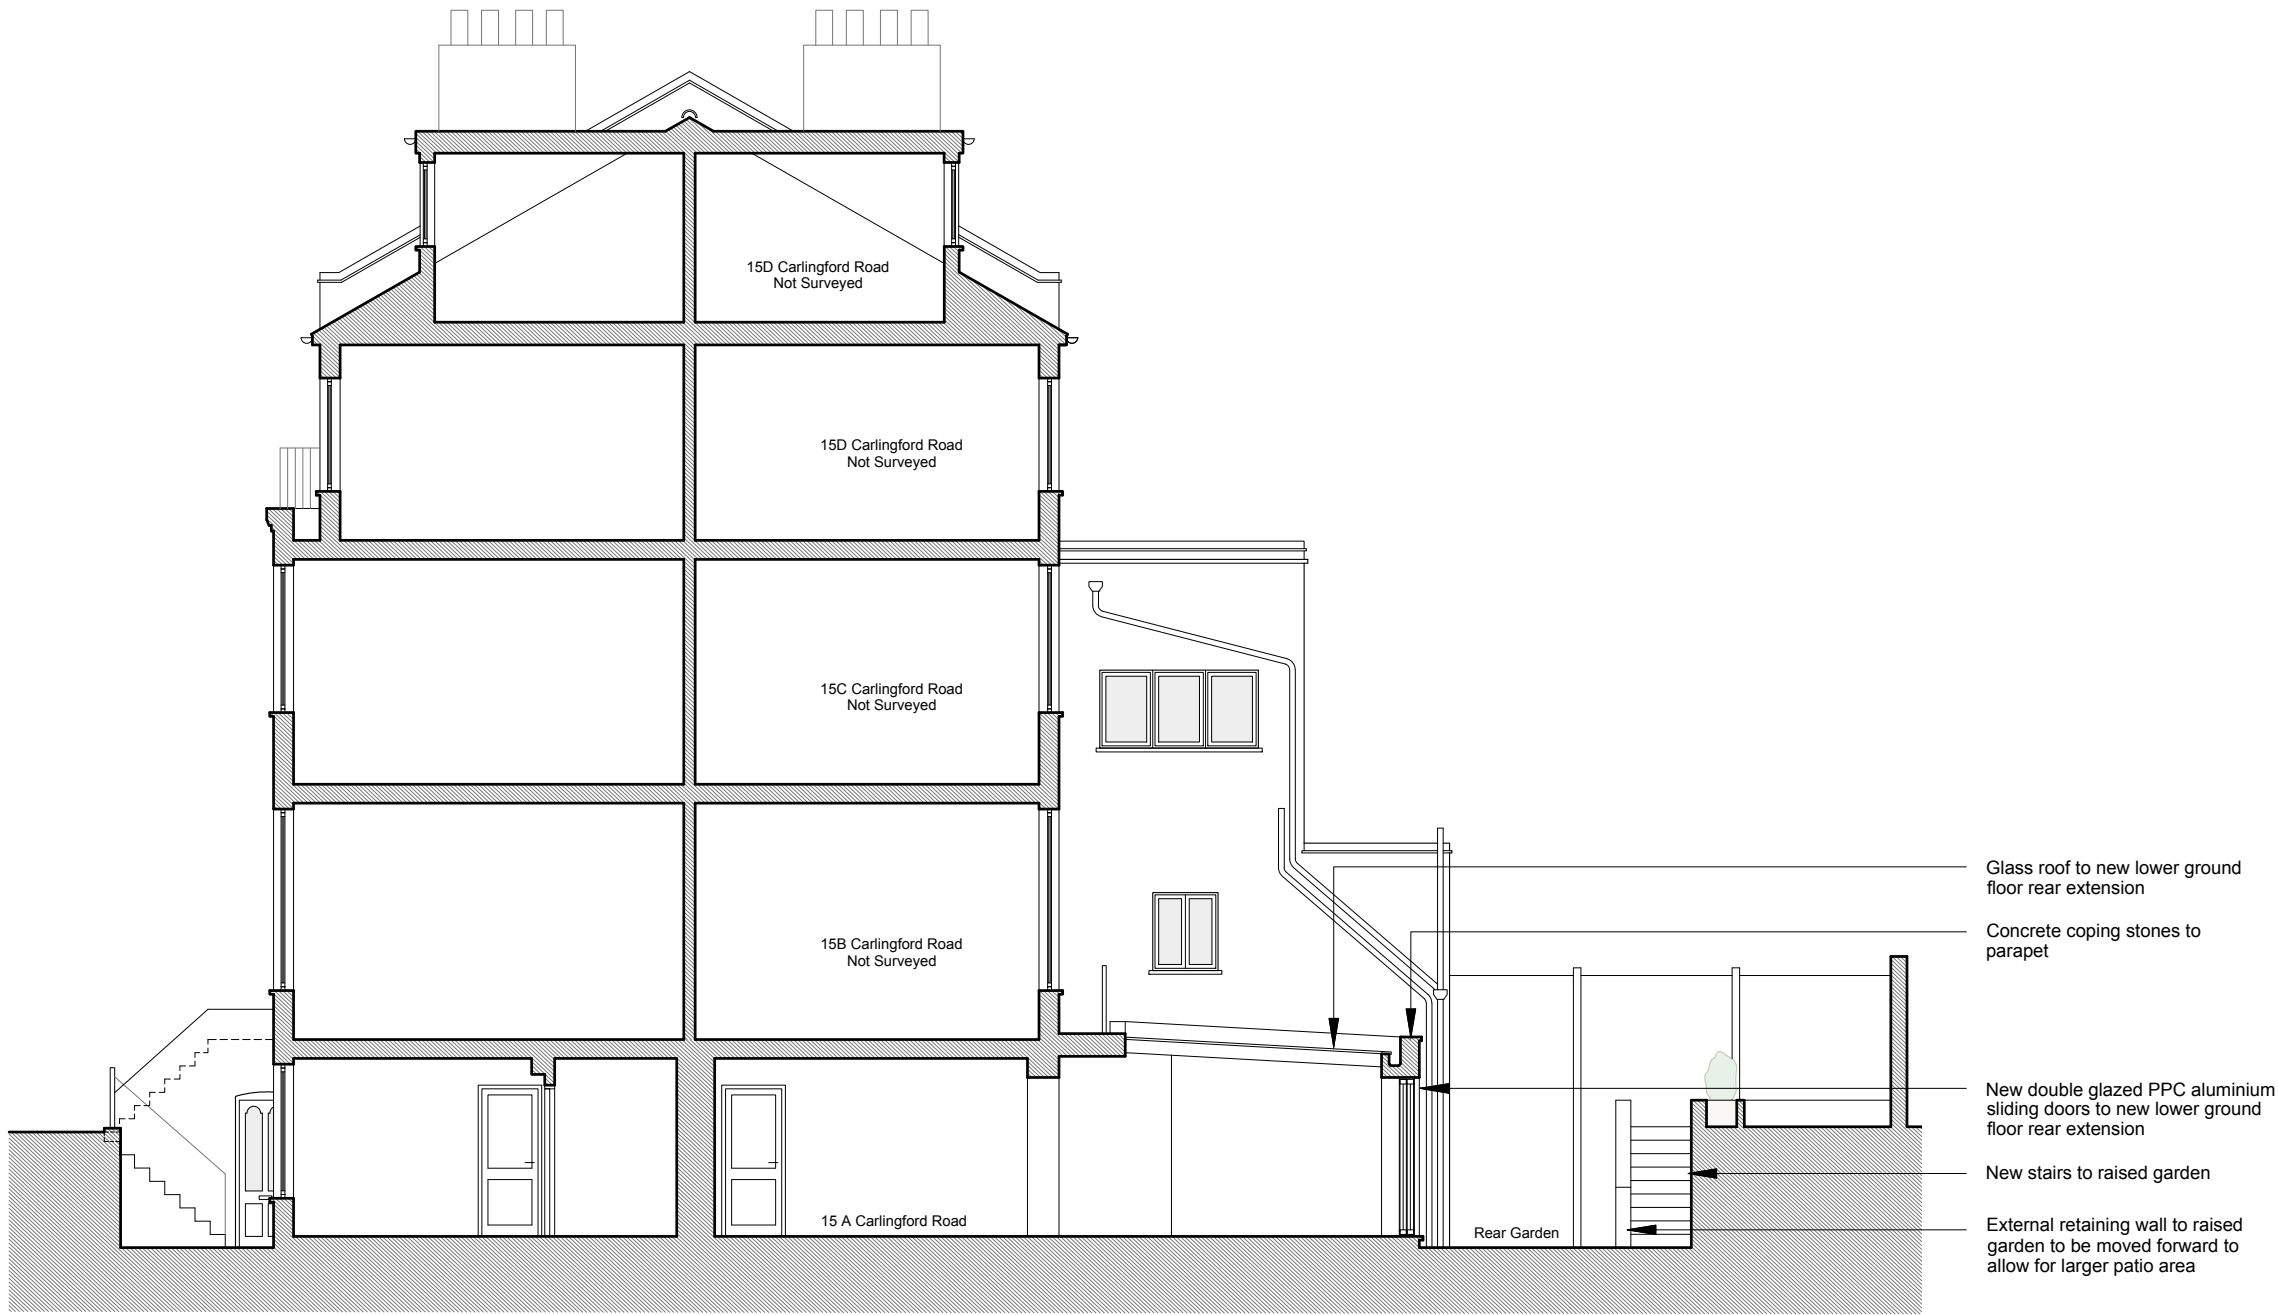

NOTES

DO NOT SCALE FROM THIS DRAWING EXCEPT FOR THE PURPOSES OF PLANNING AND BUILDING REGULATIONS.
ALL DIMENSIONS TO BE CHECKED ON SITE.

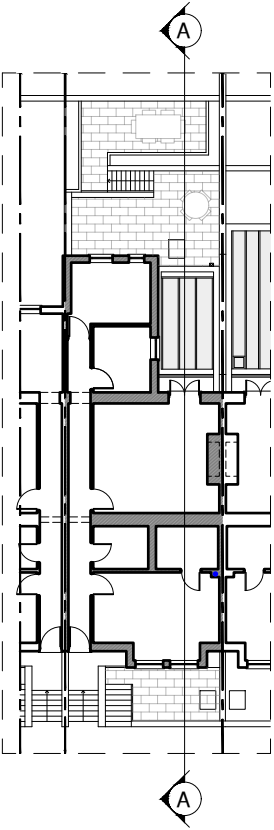

REVISION	DATE	REVISION	DATE

PROJECT TITLE
15A CARLINGFORD ROAD

AURAA
STUDIO

www.auraa.studio 1A Chalk Farm Parade
info@auraa.studio London NW3 2BN

TITLE
SECTION A-A AS PROPOSED

DATE	07.05.2025
SCALE	1/100 @ A3
DRAWN	GC / RL
STATUS	PLANNING
DRG No	2502_PA_200
REV:	