
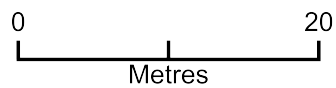


Block Plan - NW6 3LJ

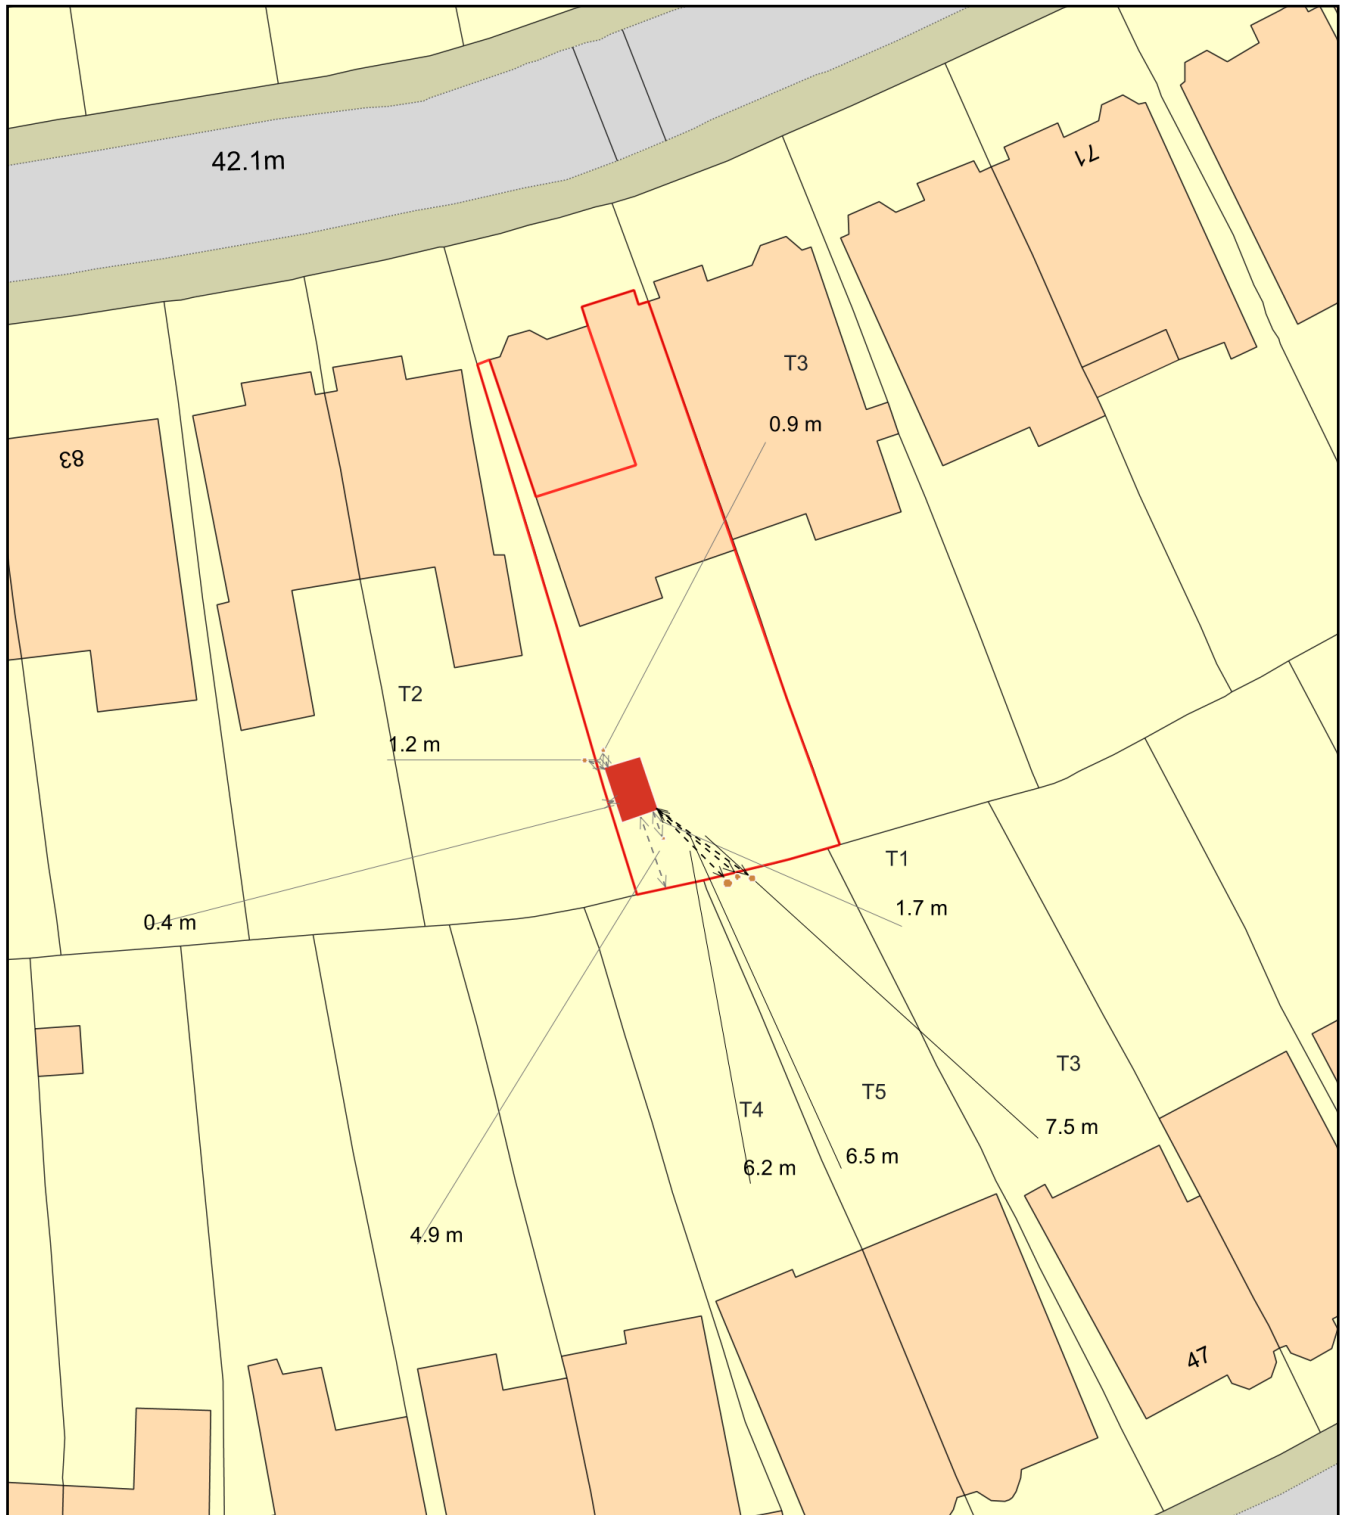

Plan Produced for: Jeremy Roche

Date Produced: 24 Apr 2025

Plan Reference Number: TQRQM25114143400879

Scale: 1:500 @ A4