


Information contained within this drawing is the sole copyright of PriceParizi LLP. and is not to be reproduced without express permission. No implied licence exists. This drawing is not to be used for land transfer or valuation purposes. Do not scale from this drawing except for planning issue. All dimensions & levels are to be checked on site by the contractor. Issued for purposes indicated only. Drawing errors and omissions to be reported to PriceParizi LLP.

Notes

Drawings are based on Survey Drawings by Greenhatch Group

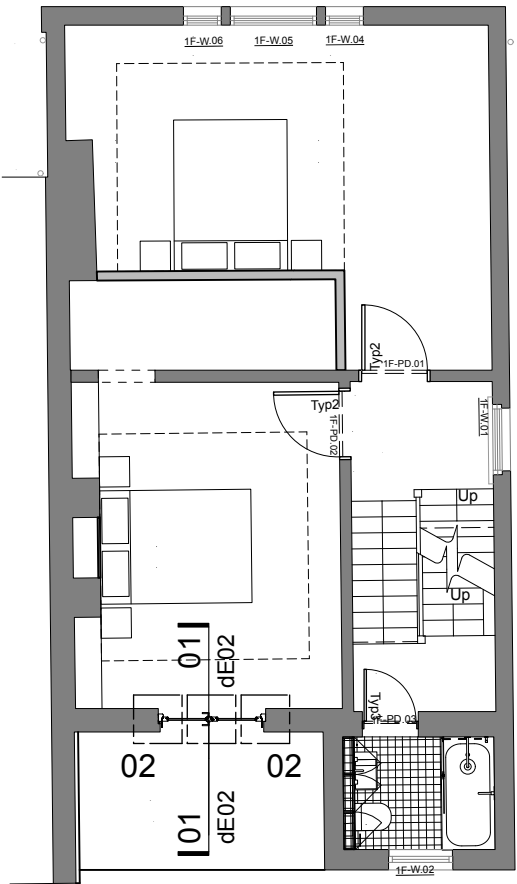

Supplier : Original Sash
Model : Conventional French Door
Finish : Paint to finish - White

Revisions
P1 08/05/2025 Issued for Planning

PRICEPARIZI

Unit 19, 8-20 Well Street
London, E9 7PX
E: studio@priceparizi.co.uk
T: 02034897570

Client
Private

Project
2 Bisham Gardens
London
N6 6DD

Drawing Title
Proposed Detail
Rear Glazing - First Floor


Status
Planning

Scale
1:5 @ A1 & 1:10 @ A3

Drwg. No. & Revision
235-Pro-dE02-P1

PricePariziLive Projects\235_Bisham Gardens


+128.84 - 1F Ex Clg Lvl

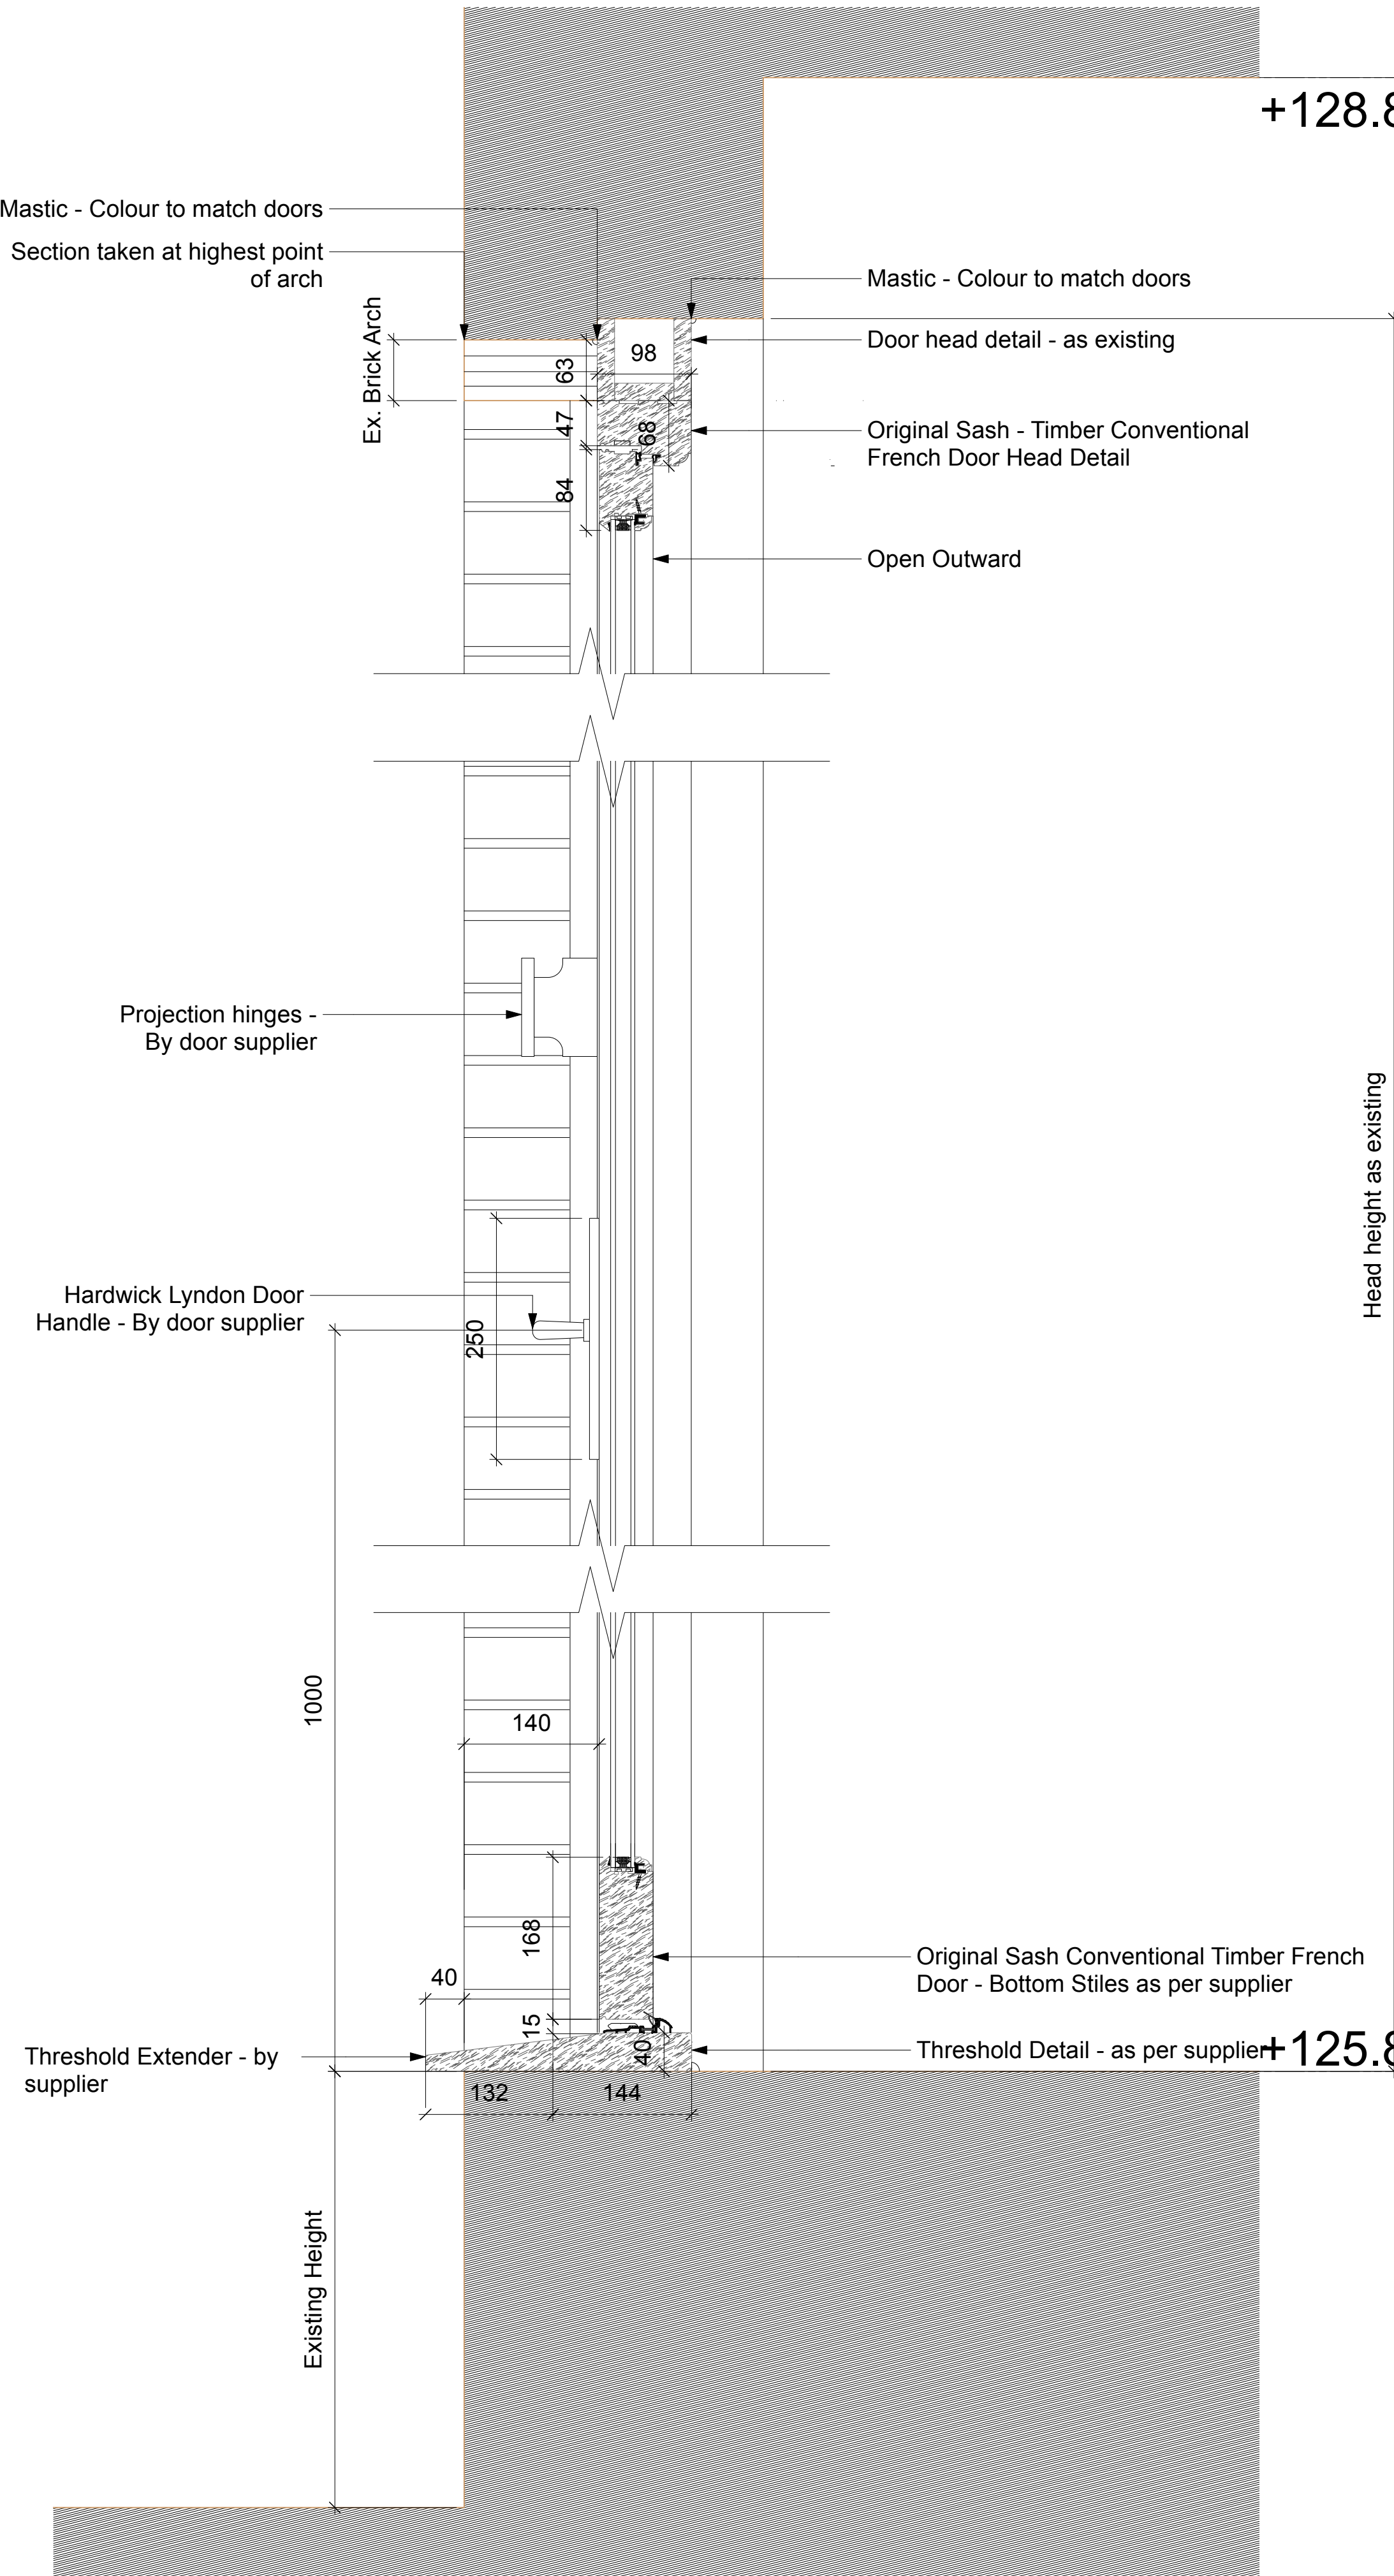

01 Section Detail
1:5

0mm 100mm 200mm 500mm 1m

INTERIOR

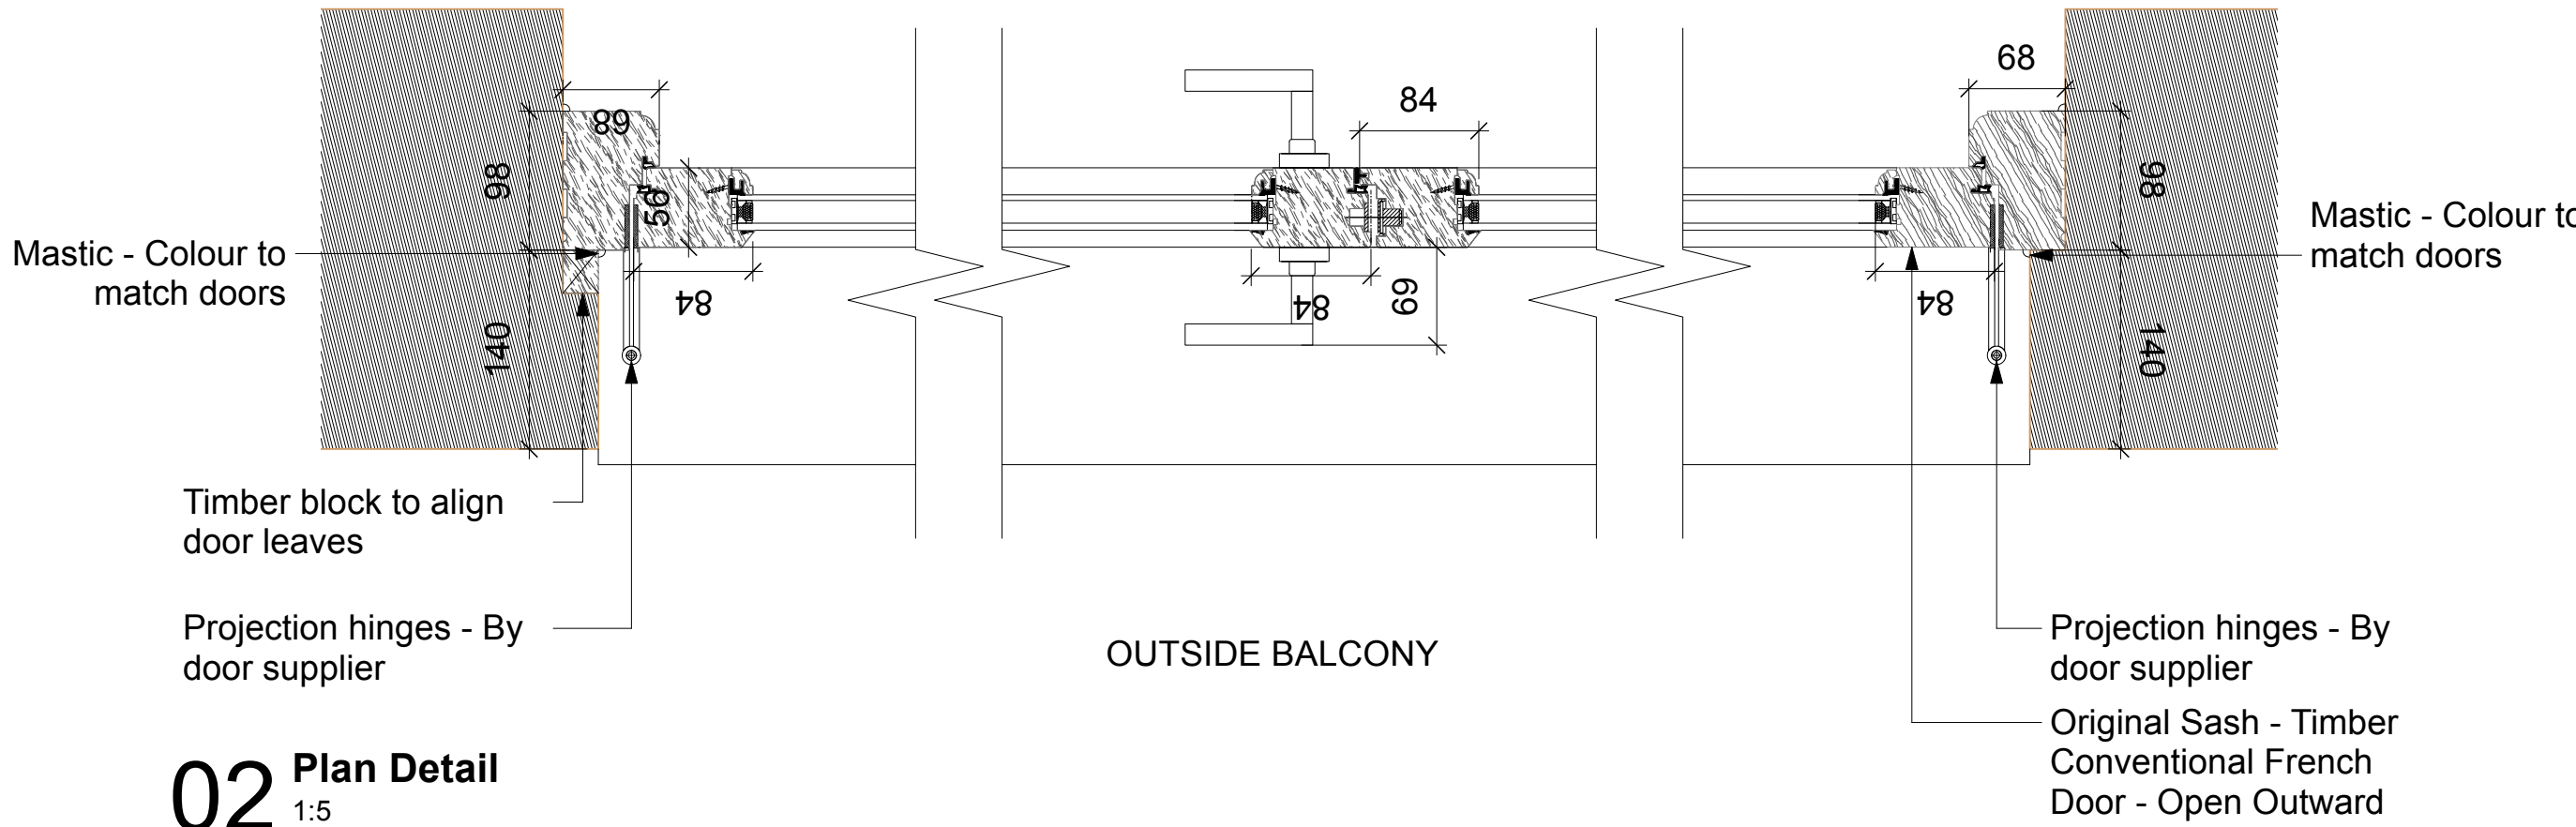

02 Plan Detail
1:5



03 Timber Door Photographs from Supplier
NTS



PricePariziLive Projects\235_Bisham Gardens