


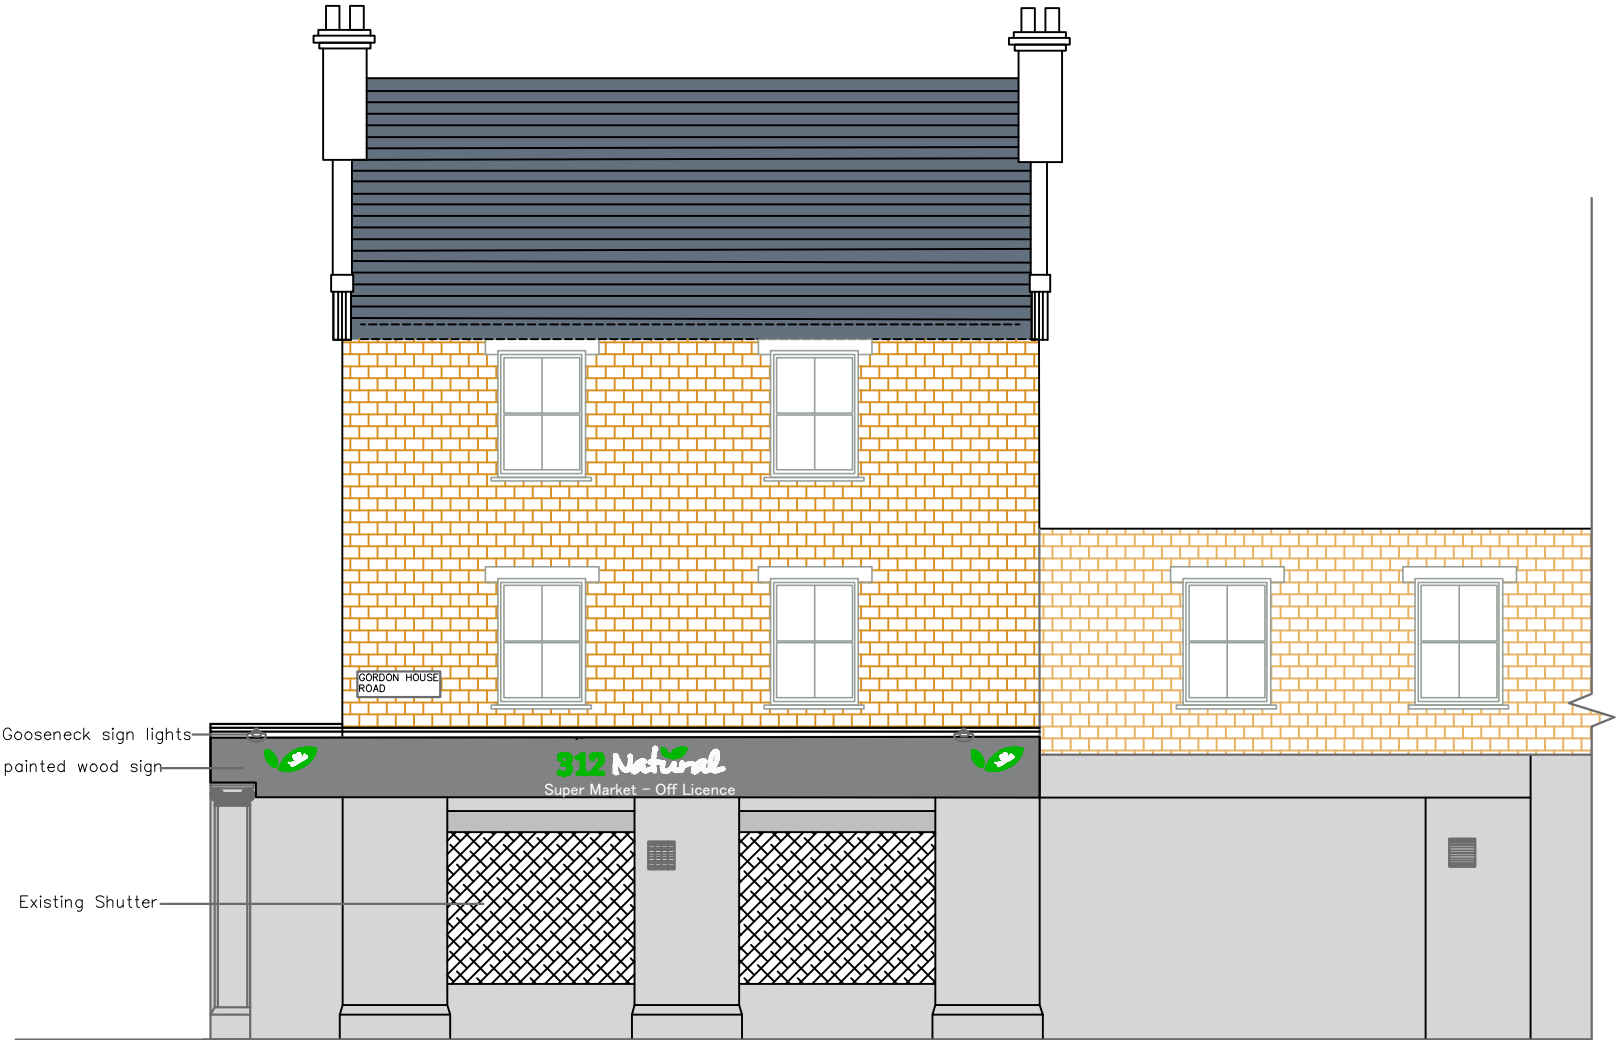

GORDON HOUSE ROAD ELEVATION



© This Drawing remains the property of Duloria Architecture and Interior Design Ltd, and shall not be reproduced in part or whole without the written consent of Duloria Architecture and Interior Design.
Do not Scale this drawing.
All Dimensions to be verified on site by Main Contractor before the commencement of any work.
Report all discrepancies to Architect immediately.
This drawing is to be read with all related Architects and Engineers drawings and other relevant information.

A	Reduced Gooseneck light	22.04	T.G.
Rev.	Description	Date	By

DULORIA

Duloria Architecture and Interior Design
Tel: +44 07470730674
email: architecture@duloria.co.uk

Purpose
Advertisement Consent
Project Address
155-157 Highgate Rd, London NW5 1LU
Project Title
Shop Sign
Drawing Title
Proposed side elevation

Client 312 Natural		Date Drawn 22.04.2025	
Project No 240604		Drawn By T.G.	
Drawing No 240604-A2-06	Rev. A	Scale 1:100@A3	