
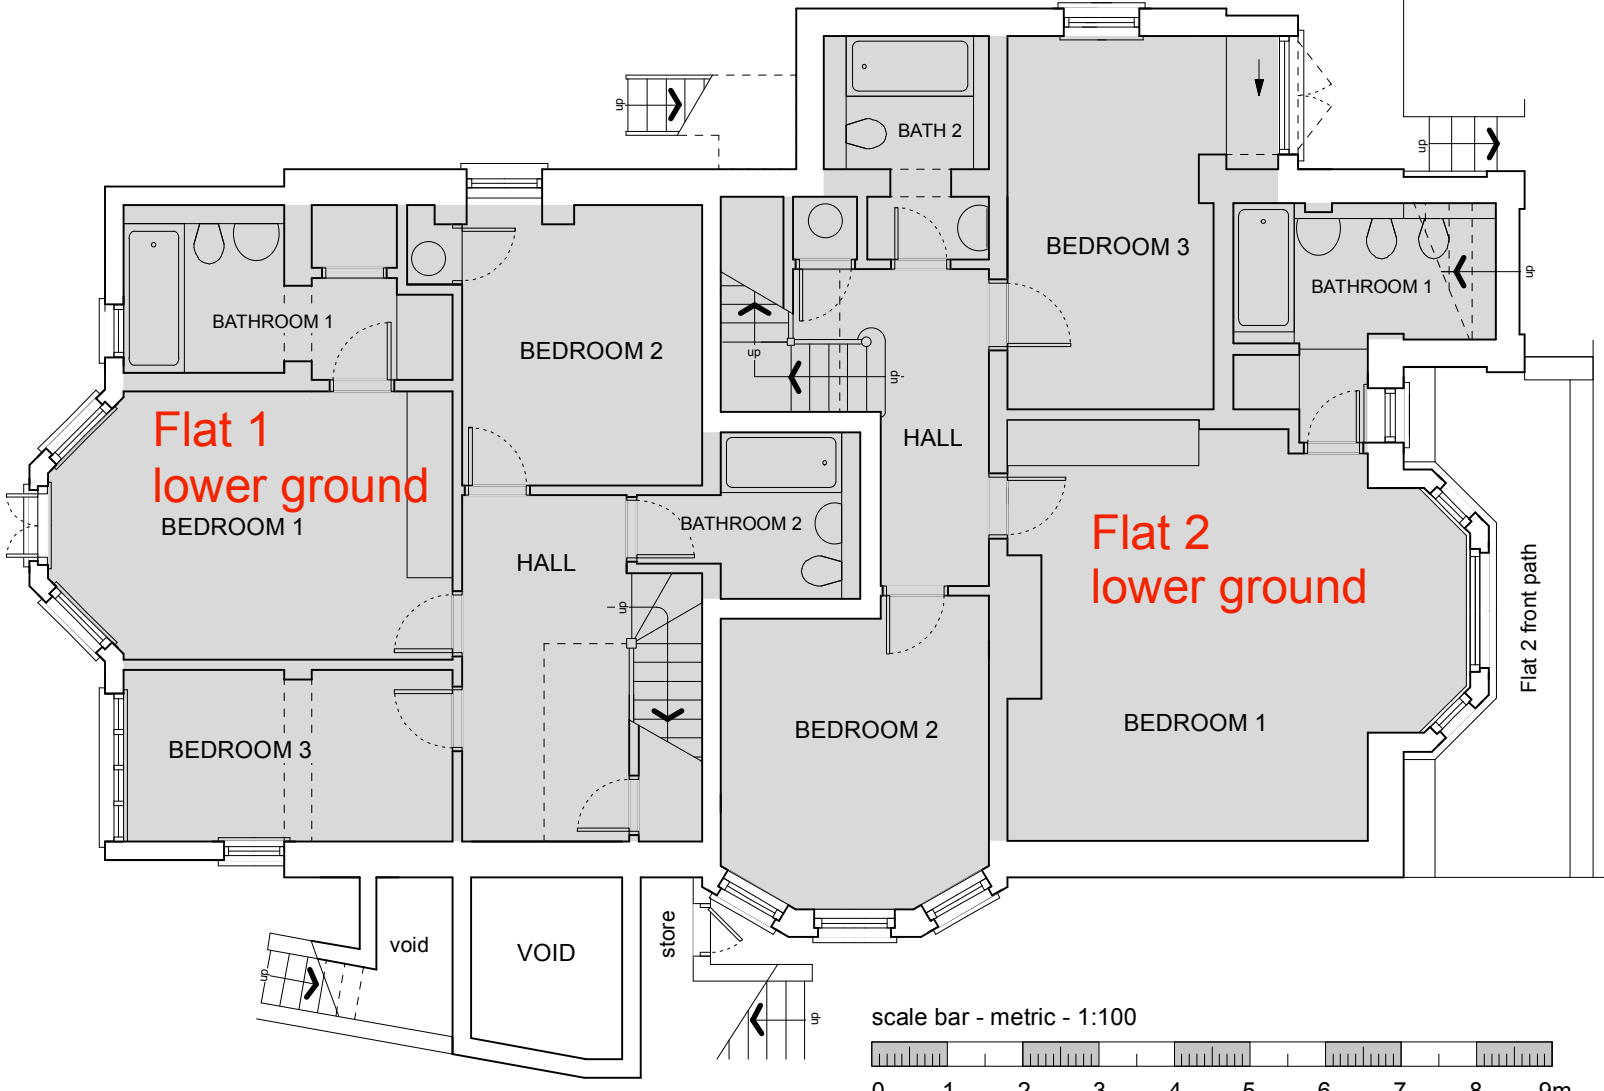
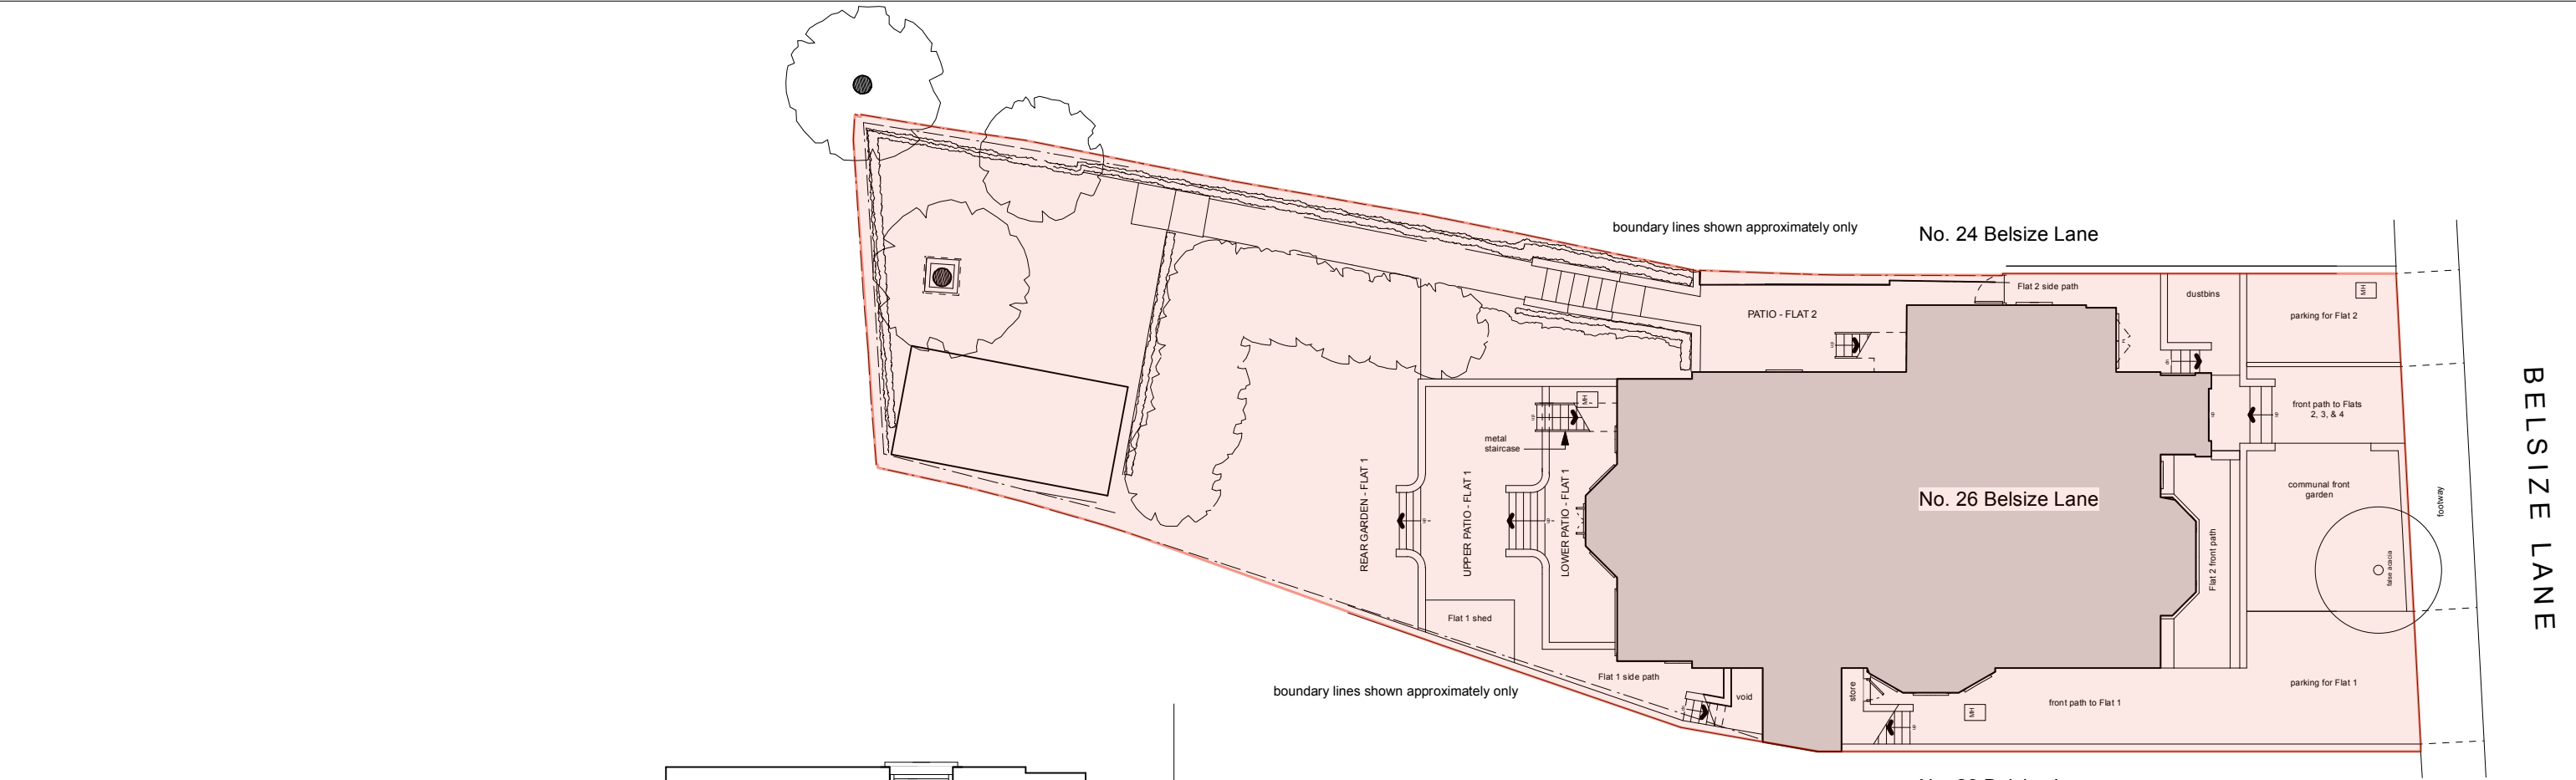


Site Plan 1:200
(Flats 1 & 2 - lower floors)
No Changes

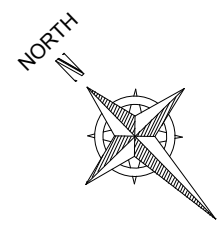

Flat 3
26 Belsize Lane
London NW3 5AB
Proposed Site and
Lower Grd Floor Plan
F3-26BL-AP01
Scale = 1:100@A4, 1:50@A2
BROD WIGHT
Architects
8a Baynes Mews --- London --- NW3 5BH
www.brodwight.co.uk office@brodwight.co.uk
Tel 020 7722 0810 This drawing is copyright

Proposed Lower Ground Floor Plan
No Changes
1:100