



scale bar - metric

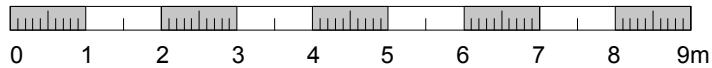


scale bar - imperial

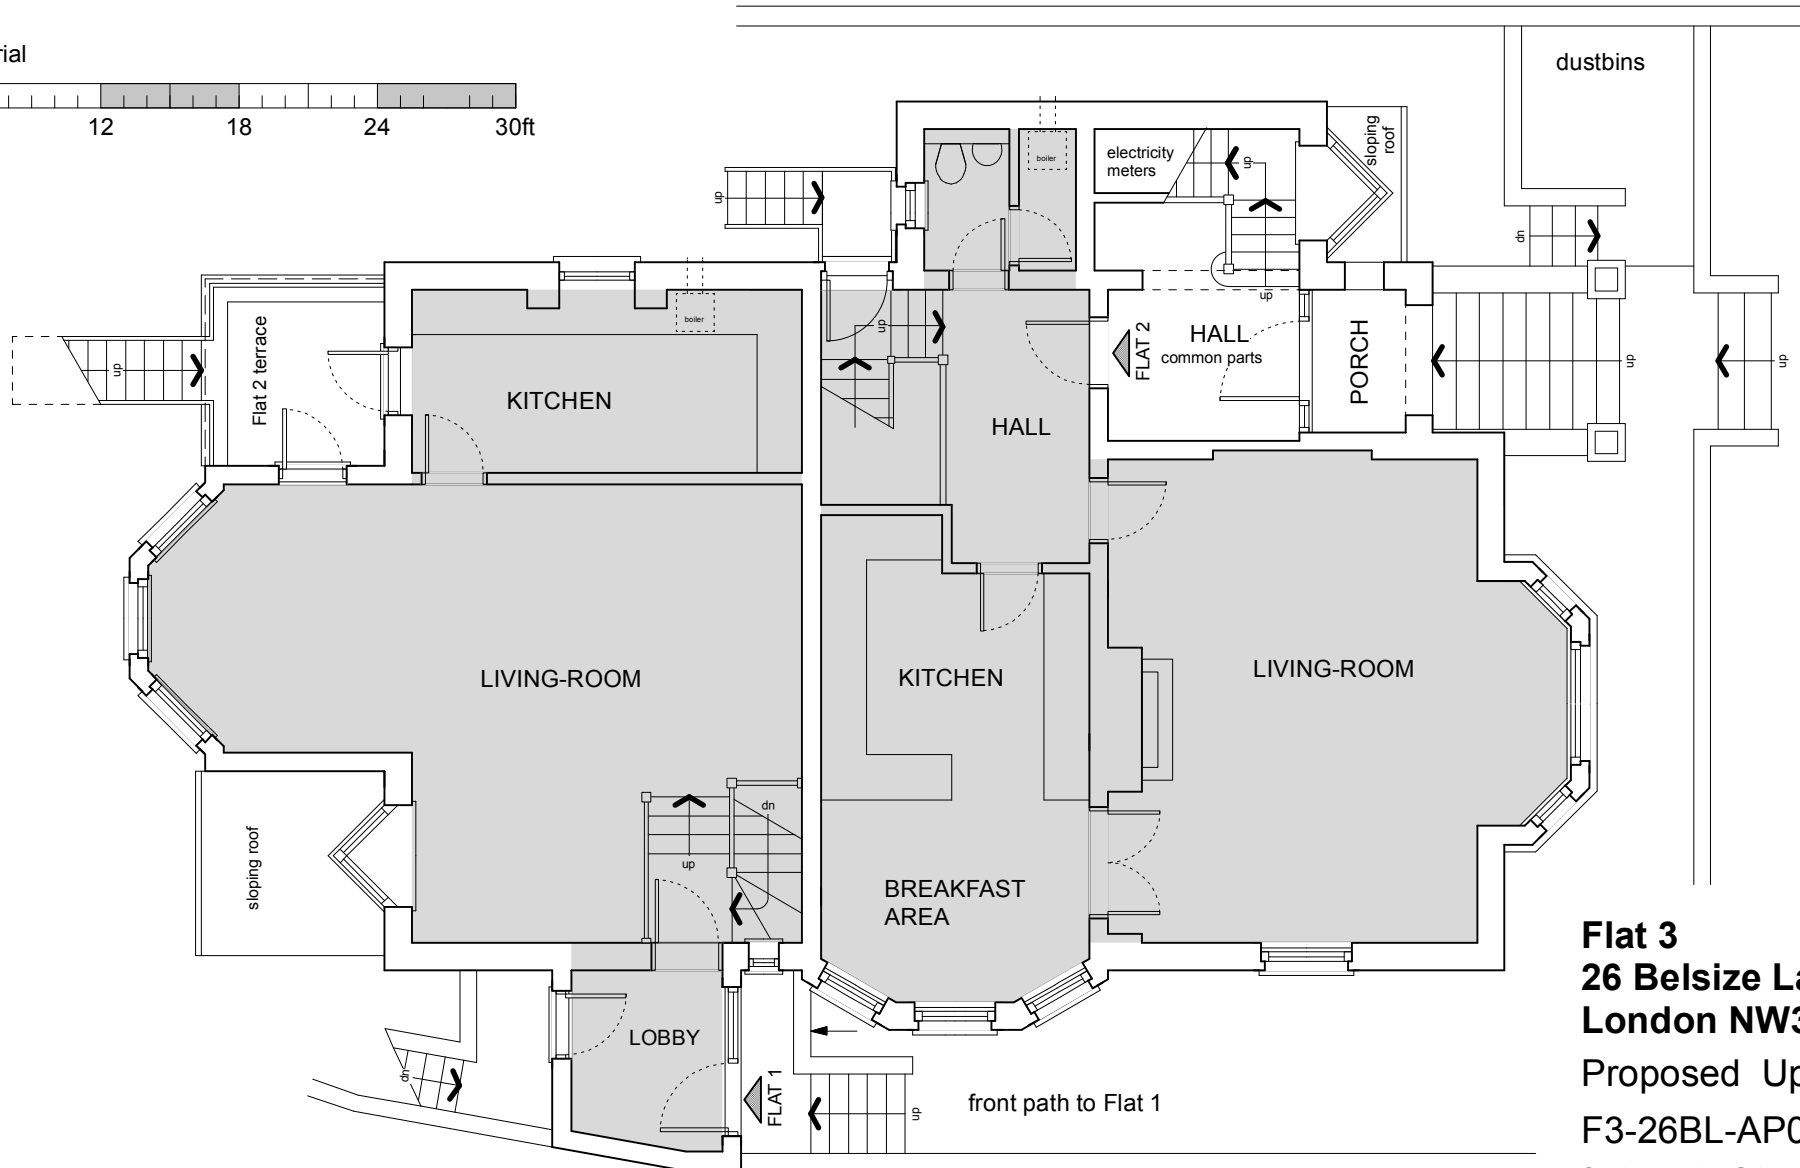

Proposed Upper Ground Floor Plan

Flats 1 & 2 - upper floors

No Changes

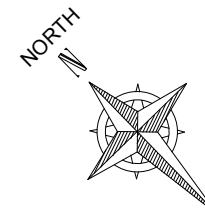

Flat 3
26 Belsize Lane
London NW3 5AB

Proposed Upper Ground

F3-26BL-AP02

Scale = 1:100@A4, 1:50@A2

BROD WIGHT
Architects

8a Baynes Mews --- London --- NW3 5BH

www.brodwight.co.uk office@brodwight.co.uk
Tel 020 7722 0810 This drawing is copyright