

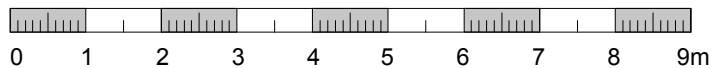


scale bar - metric

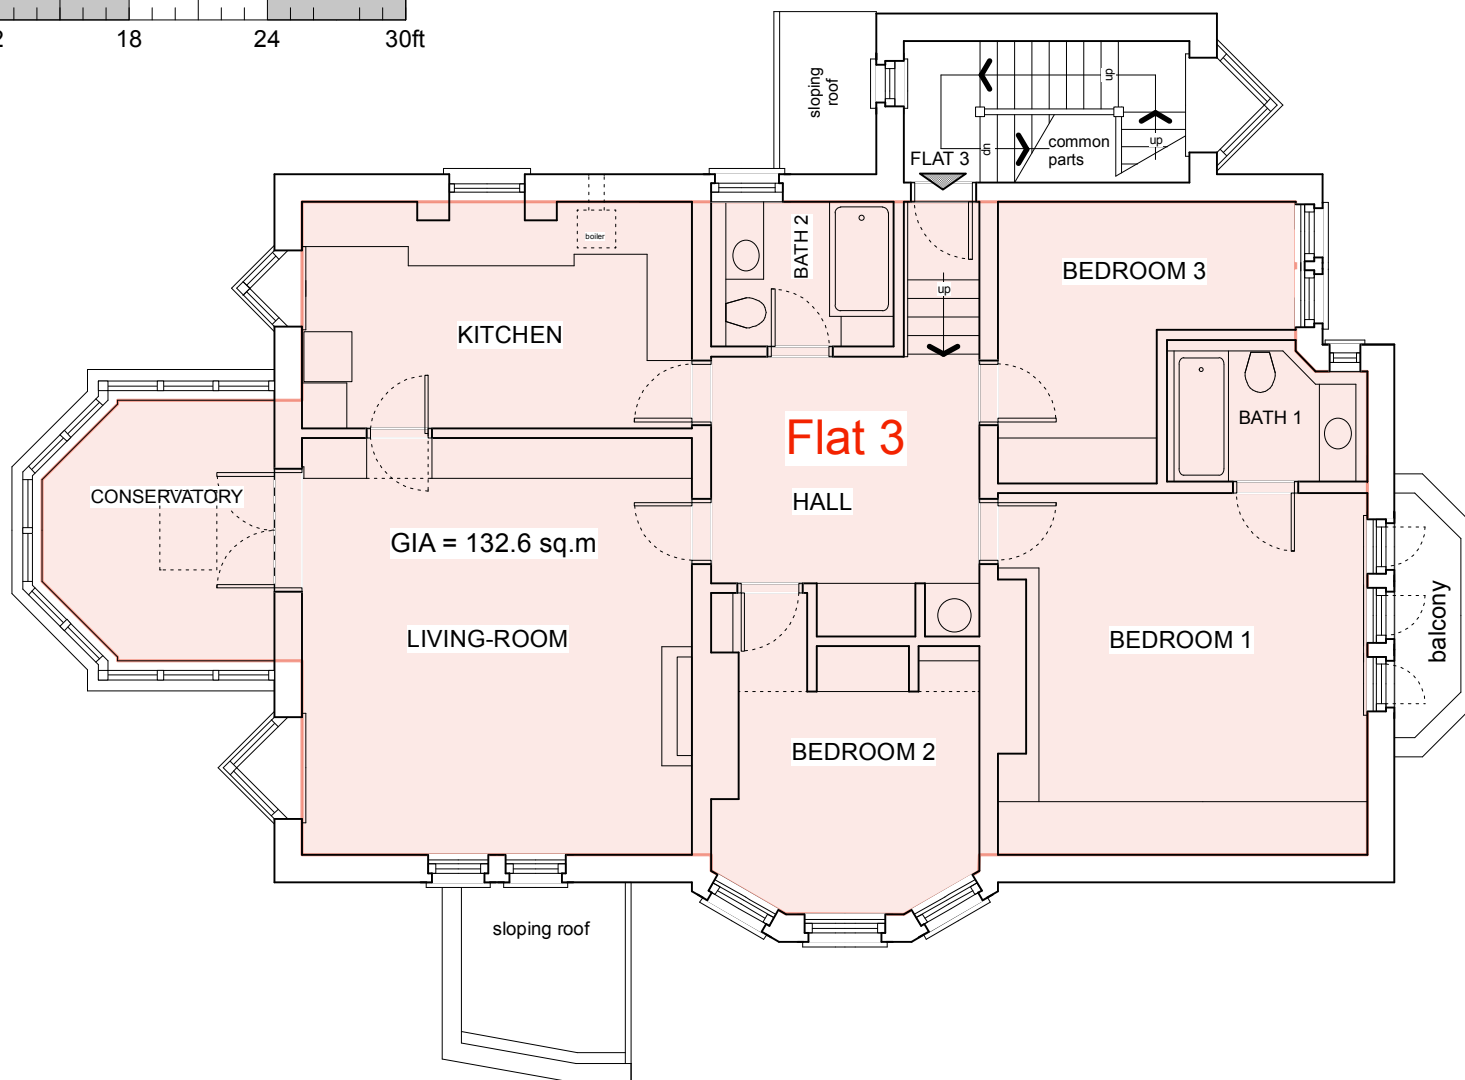

scale bar - imperial

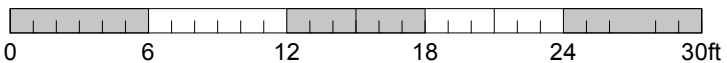

Proposed First Floor Plan  
Flat 3

**Flat 3**  
**26 Belsize Lane**  
**London NW3 5AB**

Proposed First Floor

F3-26BL-AP03

Scale = 1:100@A4, 1:50@A2

**BROD WIGHT**  
**Architects**

8a Baynes Mews --- London --- NW3 5BH

www.brodwight.co.uk office@brodwight.co.uk  
Tel 020 7722 0810 This drawing is copyright

