

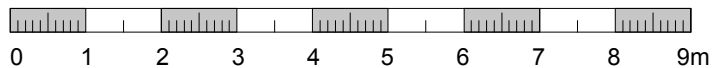


scale bar - metric

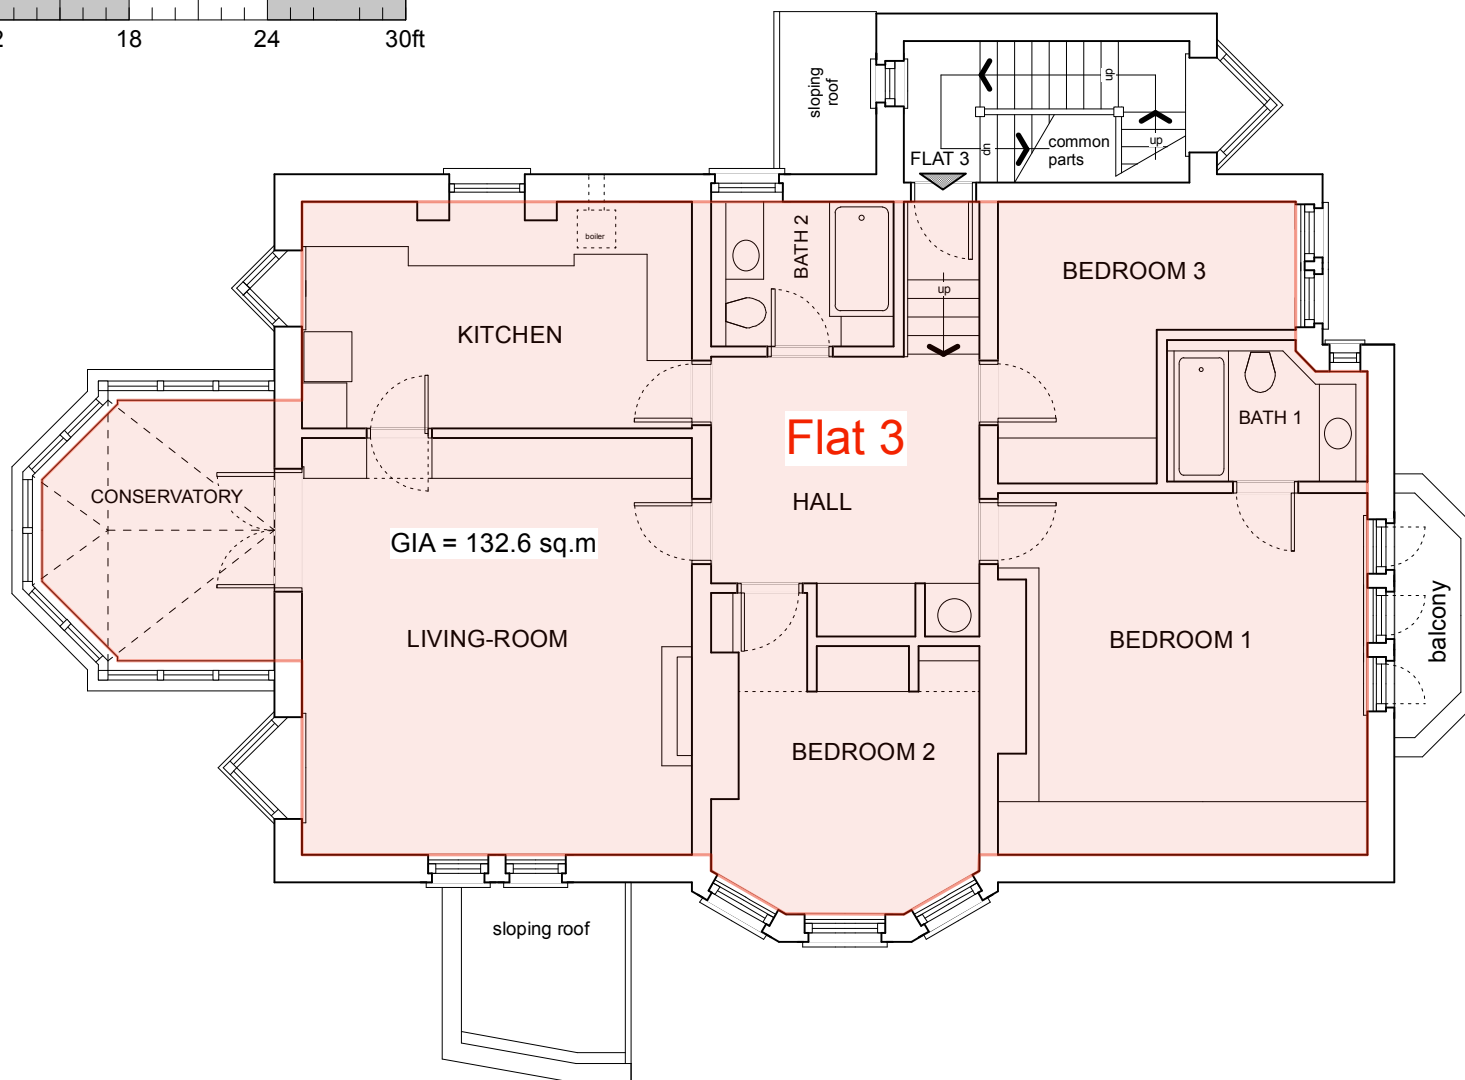

scale bar - imperial

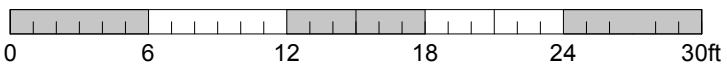

Existing First Floor Plan
Flat 3

Flat 3
26 Belsize Lane
London NW3 5AB
Existing First Floor
F3-26BL-S03

Scale = 1:100@A4, 1:50@A2

BROD WIGHT
Architects
8a Baynes Mews --- London --- NW3 5BH

www.brodwight.co.uk office@brodwight.co.uk
Tel 020 7722 0810 This drawing is copyright

