

NOTES :
THIS DRAWING IS THE SUBJECT OF COPYRIGHT AND
DESIGN RIGHTS AND SHALL NOT BE REPRODUCED,
LOANED, COPIED OR SUBMITTED TO ANY OTHER PARTY
WITHOUT CONSENT.

NO.	DR.	INFO
DATE		24-04-2025


REVISION

PROJECT
41 Ornan Road, NW3 4QD
London
England


CLIENT

DRAWING TITLE
EXISTING BLOCK PLAN

SCALE	
SIZE	A3
JOB NO	-
STAGE	-
DWG NO.	-
REVISION	2
DATE	APRIL 24
DRAWN	-
CHECKED	-

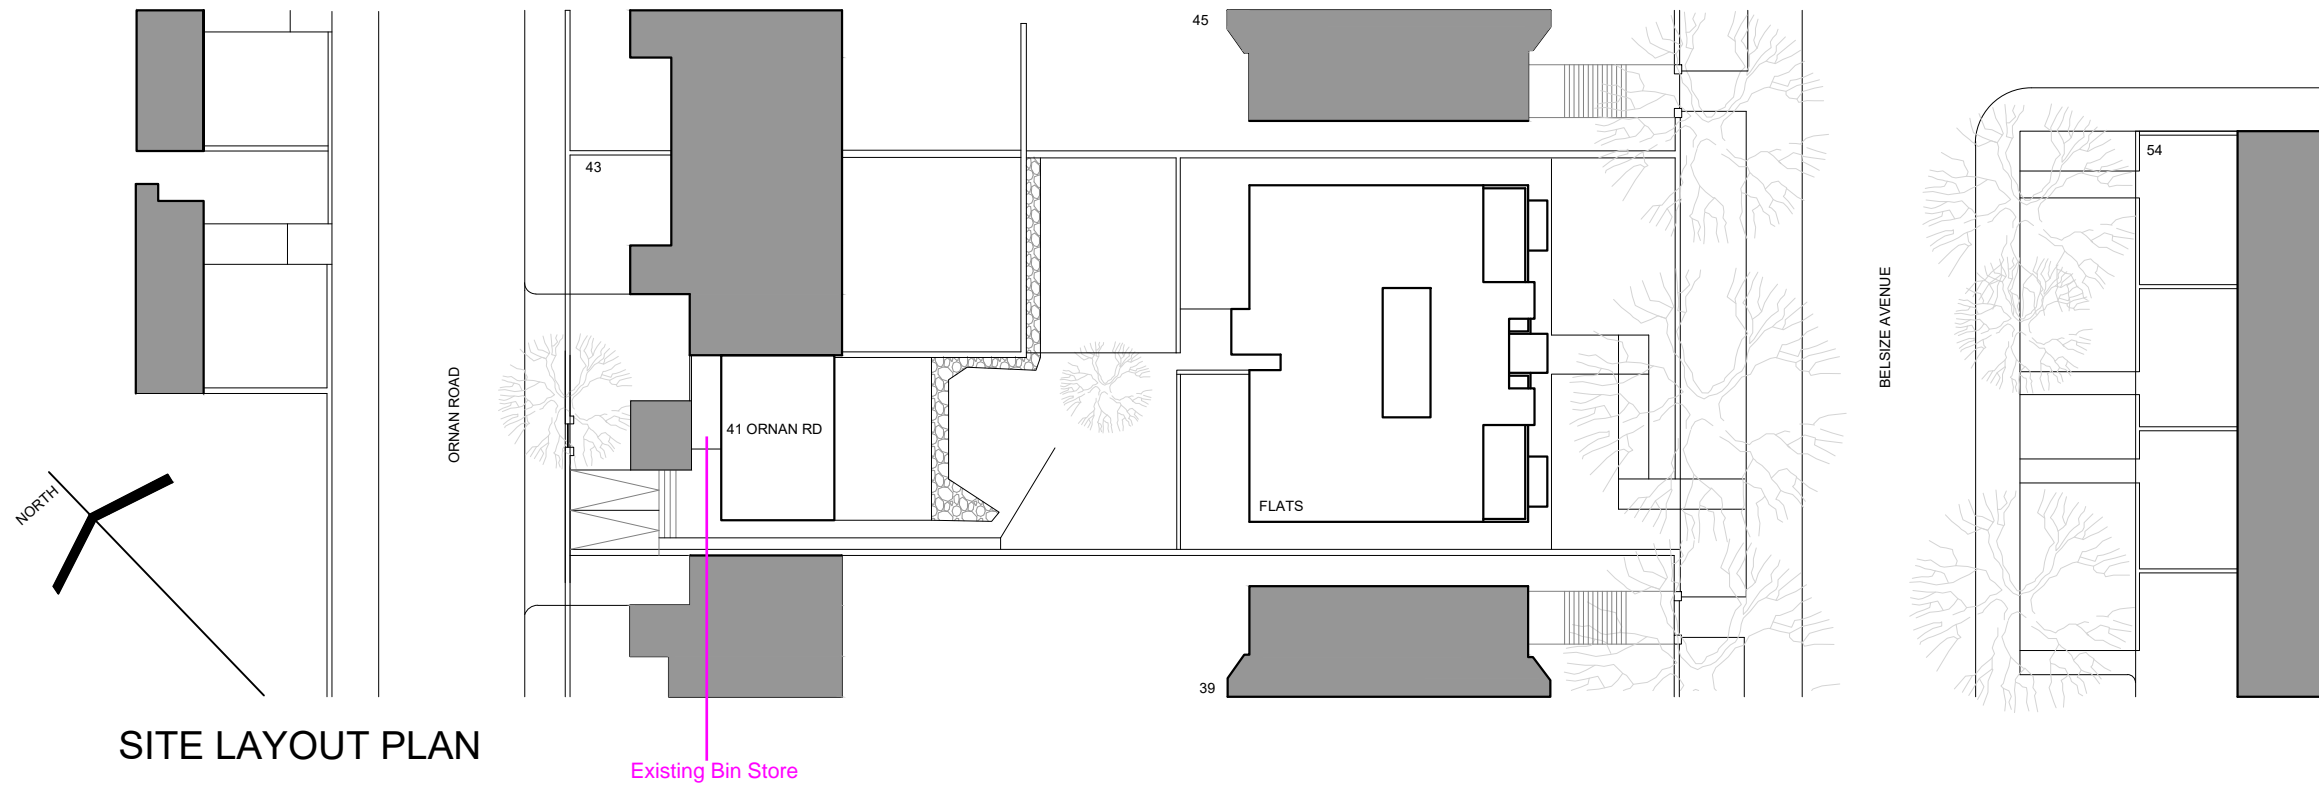

SITE LAYOUT PLAN

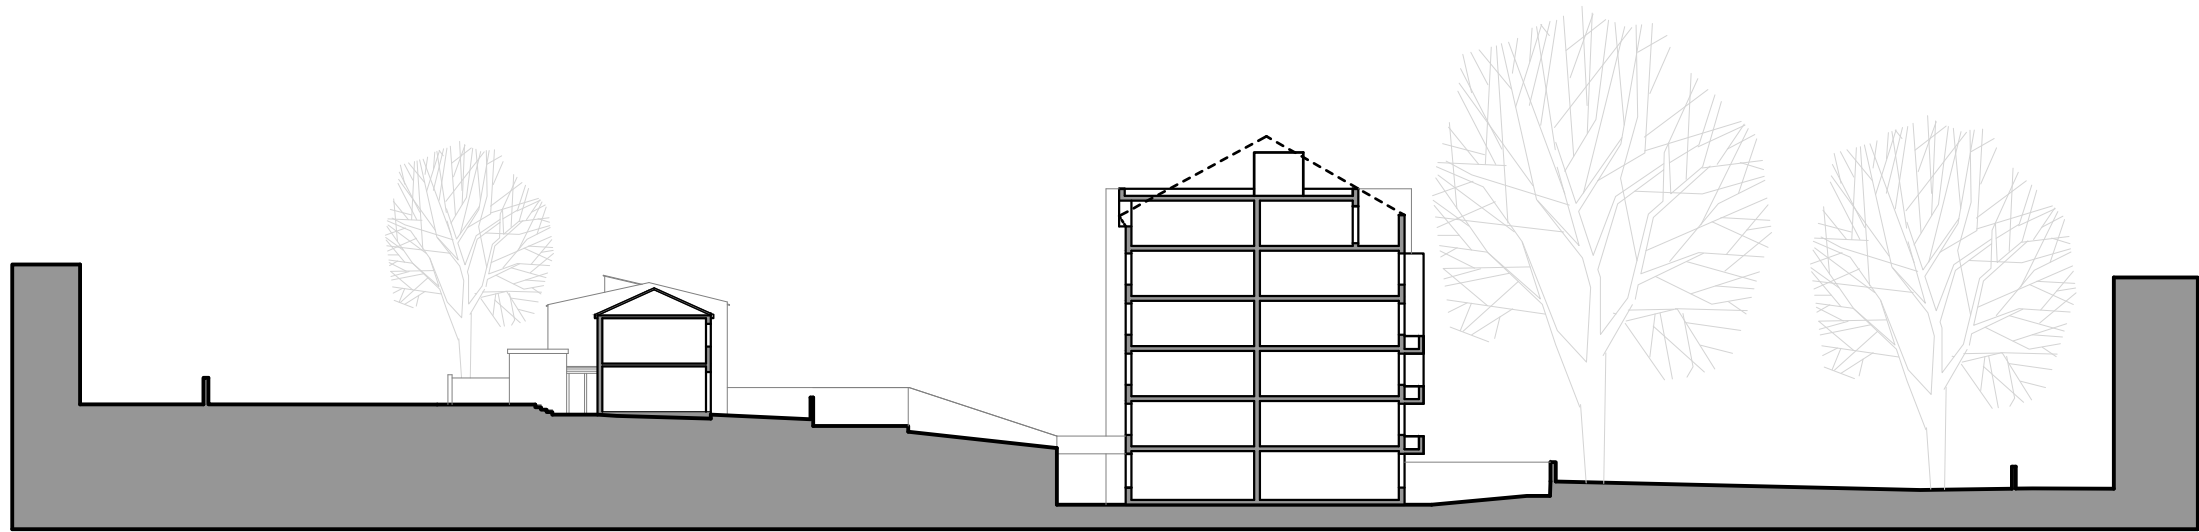

SECTION

NOTES :
THIS DRAWING IS THE SUBJECT OF COPYRIGHT AND
DESIGN RIGHTS AND SHALL NOT BE REPRODUCED,
LOANED, COPIED OR SUBMITTED TO ANY OTHER PARTY
WITHOUT CONSENT.

NO.	DR.	INFO
DATE		24-04-2025

REVISION

PROJECT
41 Orman Road, NW3 4QD
London
England


CLIENT

DRAWING TITLE
EXISTING SECTION

SCALE	1:400
SIZE	A3
JOB NO	-
STAGE	-
DWG NO.	-
REVISION	2
DATE	APRIL 24
DRAWN	-
CHECKED	-


NOTES :

THIS DRAWING IS THE SUBJECT OF COPYRIGHT AND DESIGN RIGHTS AND SHALL NOT BE REPRODUCED, LOANED, COPIED OR SUBMITTED TO ANY OTHER PARTY WITHOUT CONSENT.

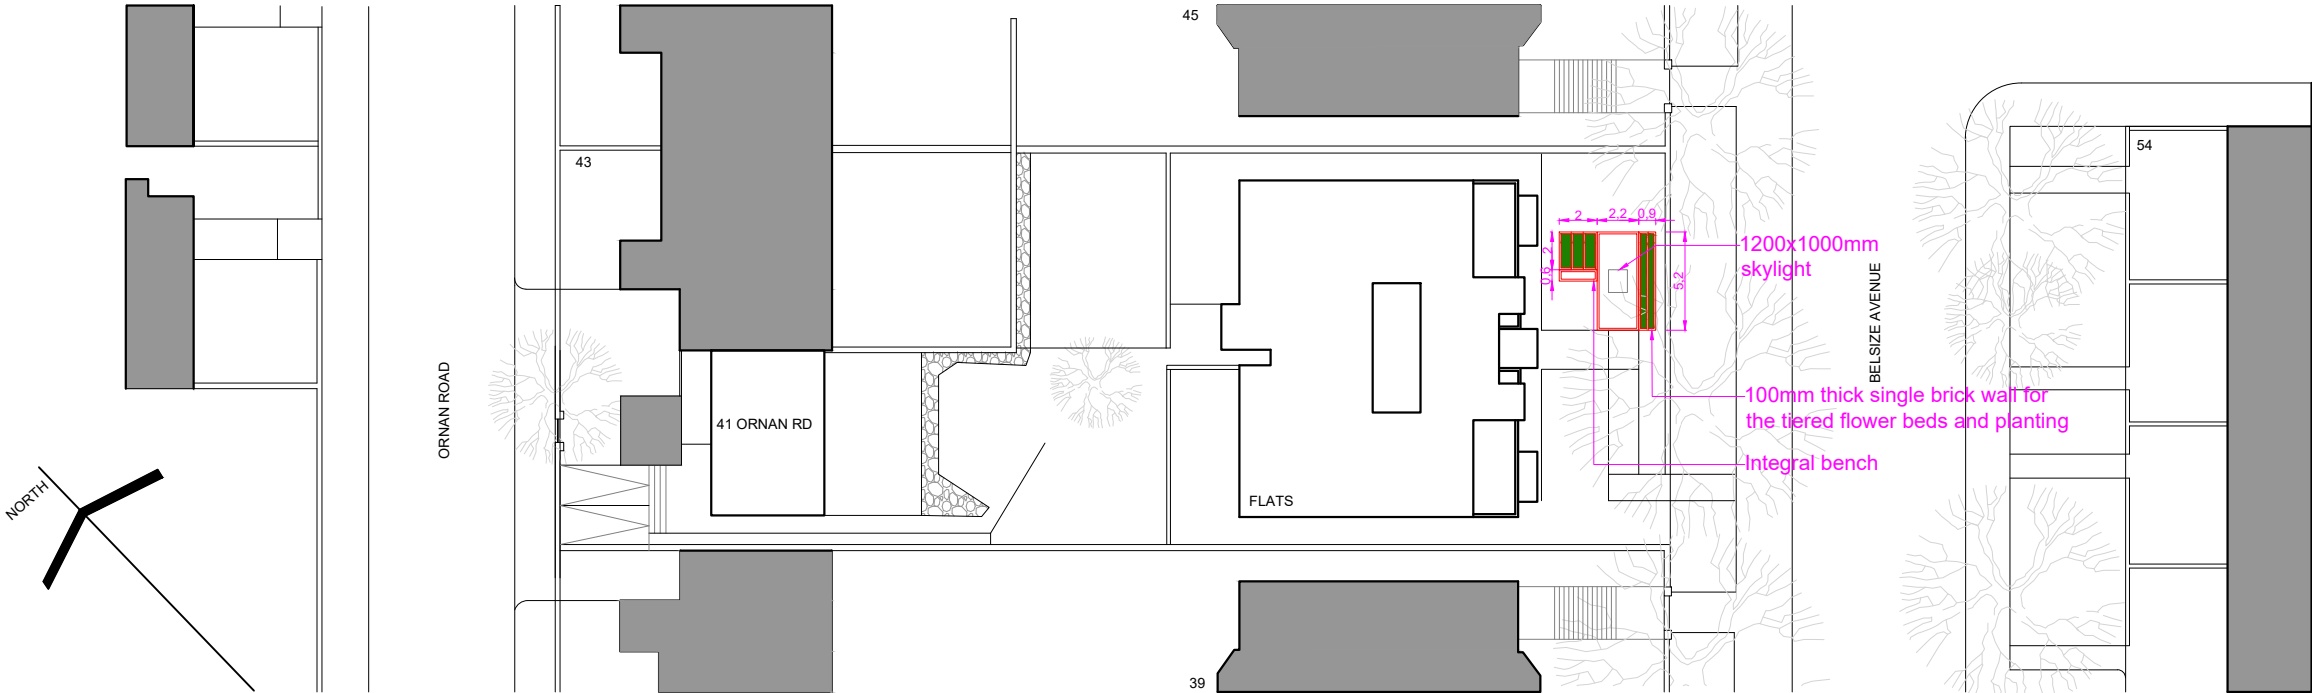


SITE LAYOUT PLAN


NO.	DR.	INFO
DATE	24-04-2025	
REVISION		
PROJECT		
41 Ornan Road, NW3 4QD		
London		
England		
CLIENT		
DRAWING TITLE		
PROPOSED BLOCK PLAN		
SCALE		
SIZE	A3	
JOB NO	-	
STAGE	-	
DWG NO.	-	
REVISION	2	
DATE	APRIL 24	
DRAWN	-	
CHECKED	-	

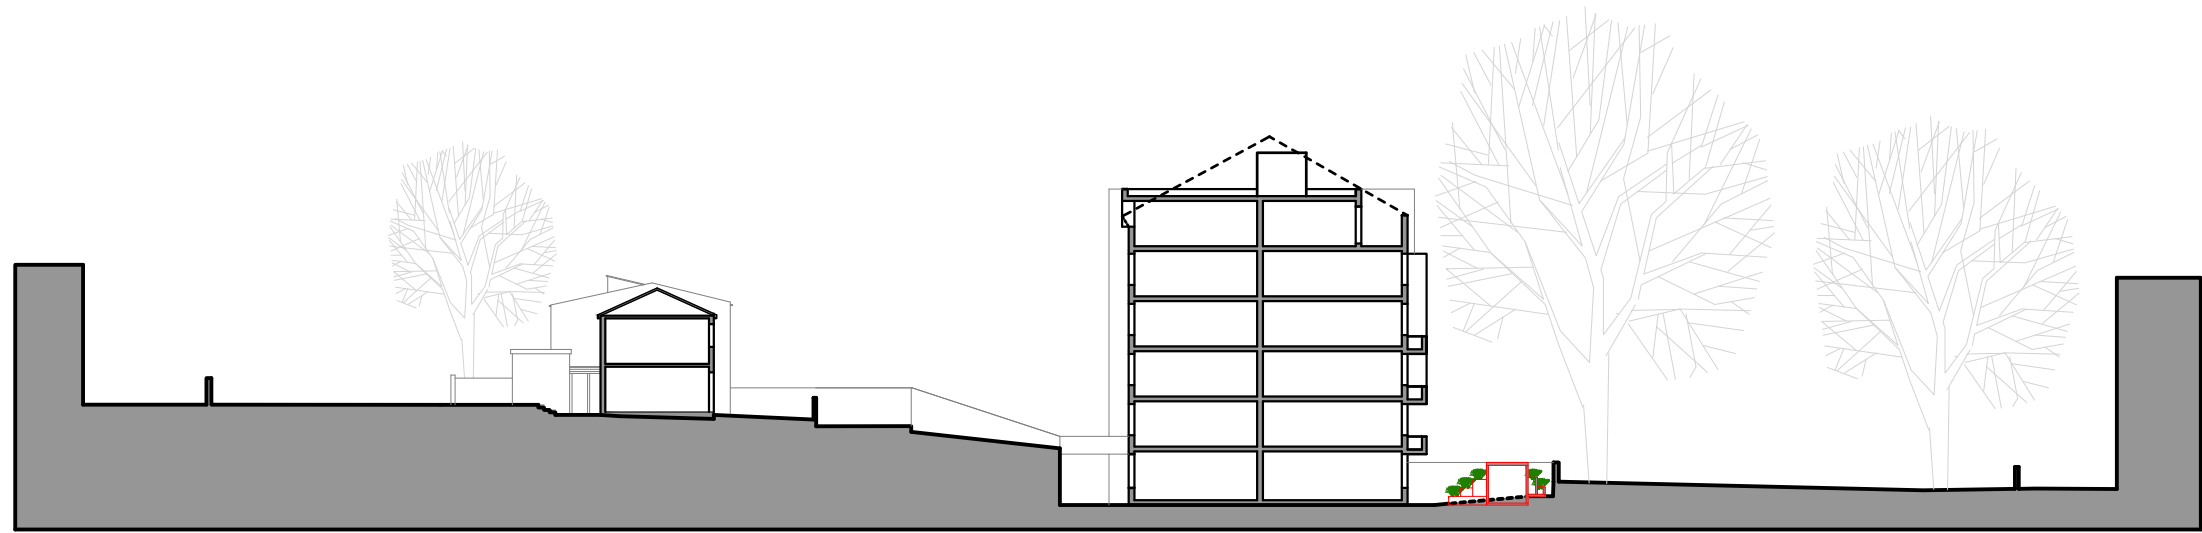


SECTION

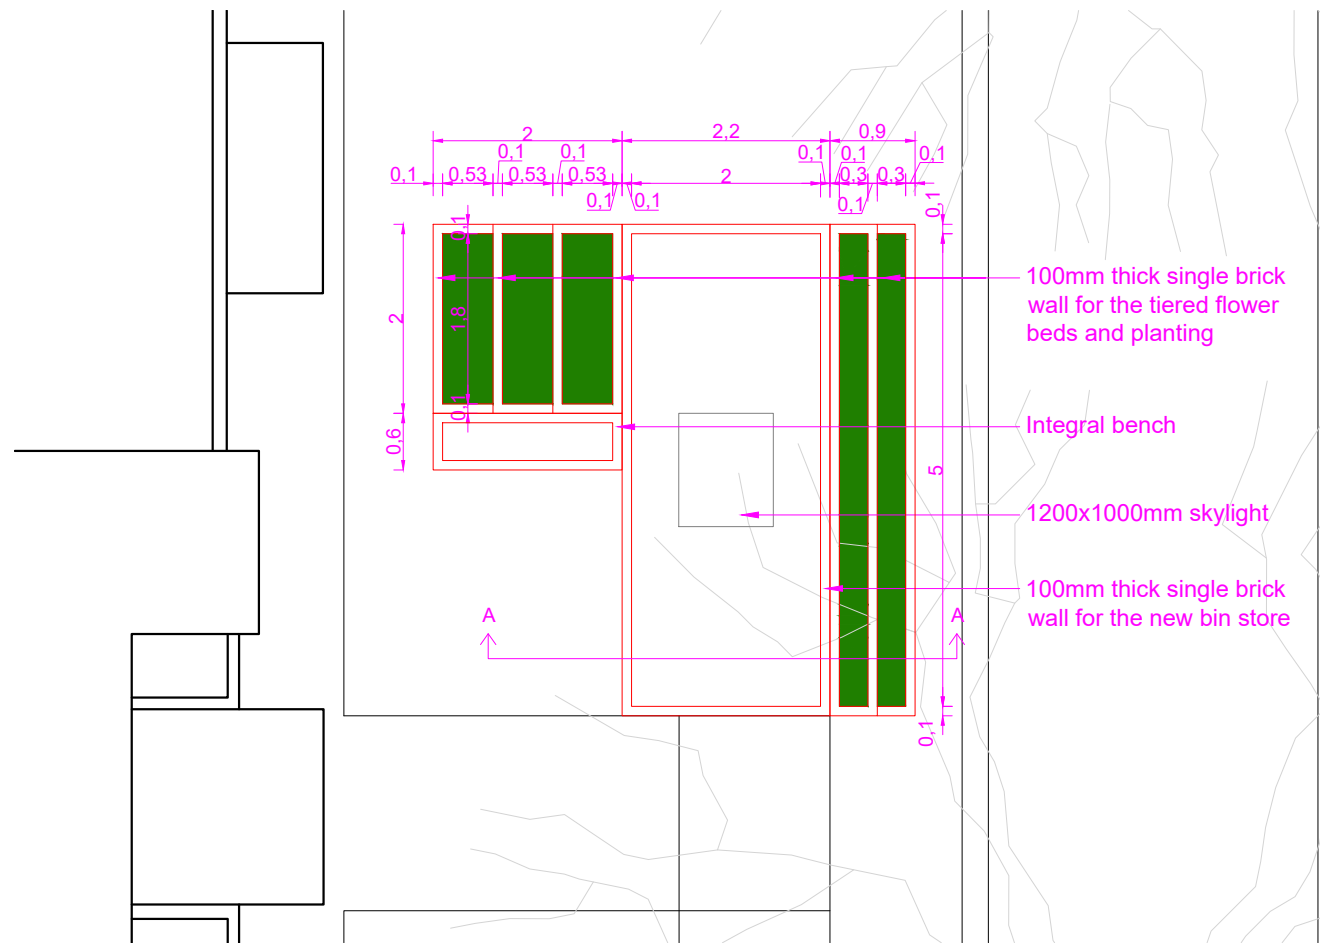

BIN STORE PLAN

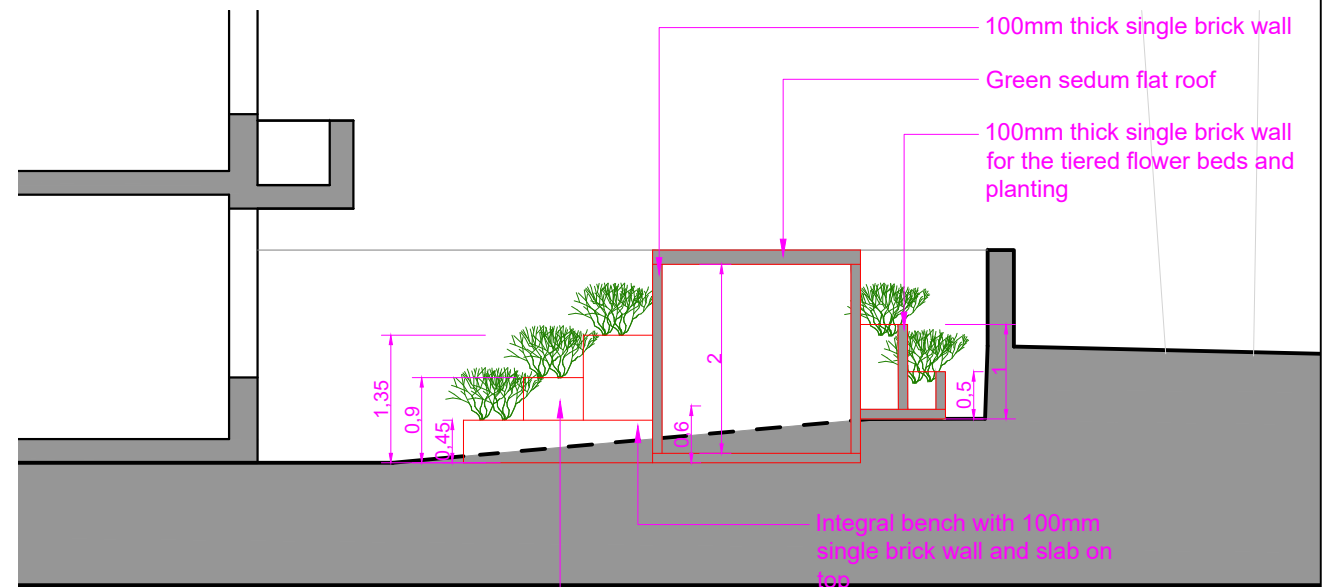

BIN STORE SECTION A-A

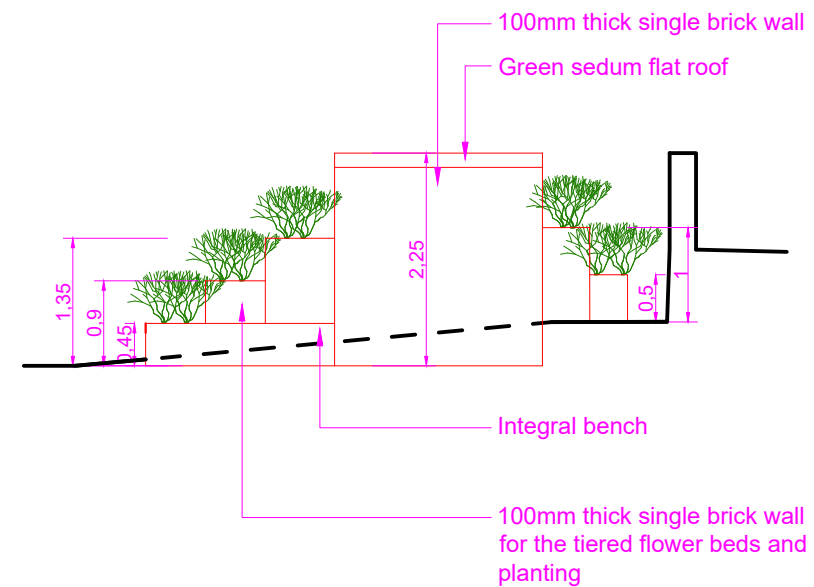

BIN STORE ELEVATION

NOTES:
THIS DRAWING IS THE SUBJECT OF COPYRIGHT AND DESIGN RIGHTS AND SHALL NOT BE REPRODUCED, LOANED, COPIED OR SUBMITTED TO ANY OTHER PARTY WITHOUT CONSENT.

NO. DR. INFO
DATE 24-04-2025

REVISION

PROJECT
41 Orman Road, NW3 4QD
London
England

CLIENT

DRAWING TITLE
PROPOSED SECTION & BIN
STORE DRAWINGS

SCALE 1:400 & 1:80 (Bin store)
SIZE A3
JOB NO -
STAGE -
DWG NO. -
REVISION 2
DATE APRIL 24
DRAWN -
CHECKED -