

POW 13C - 47 PRINCE OF WALES ROAD, LONDON, NW5 3LJ

House remodelling for Mark Williams

EXISTING SECTION B-B AND PART SIDE ELEVATION

Scale 1:50@A3

11th September 2008
28th December 2009
17th May 2023
23rd April 2025


Mark Prizeman AADipl RIBA, chartered architect

Tudor House, 111 High Street, Needham Market, Ipswich, IP6 8DQ

MOB: 07990 525 869

E-MAIL: markprizeman@hotmail.com

WEB: www.prizeman.co.uk

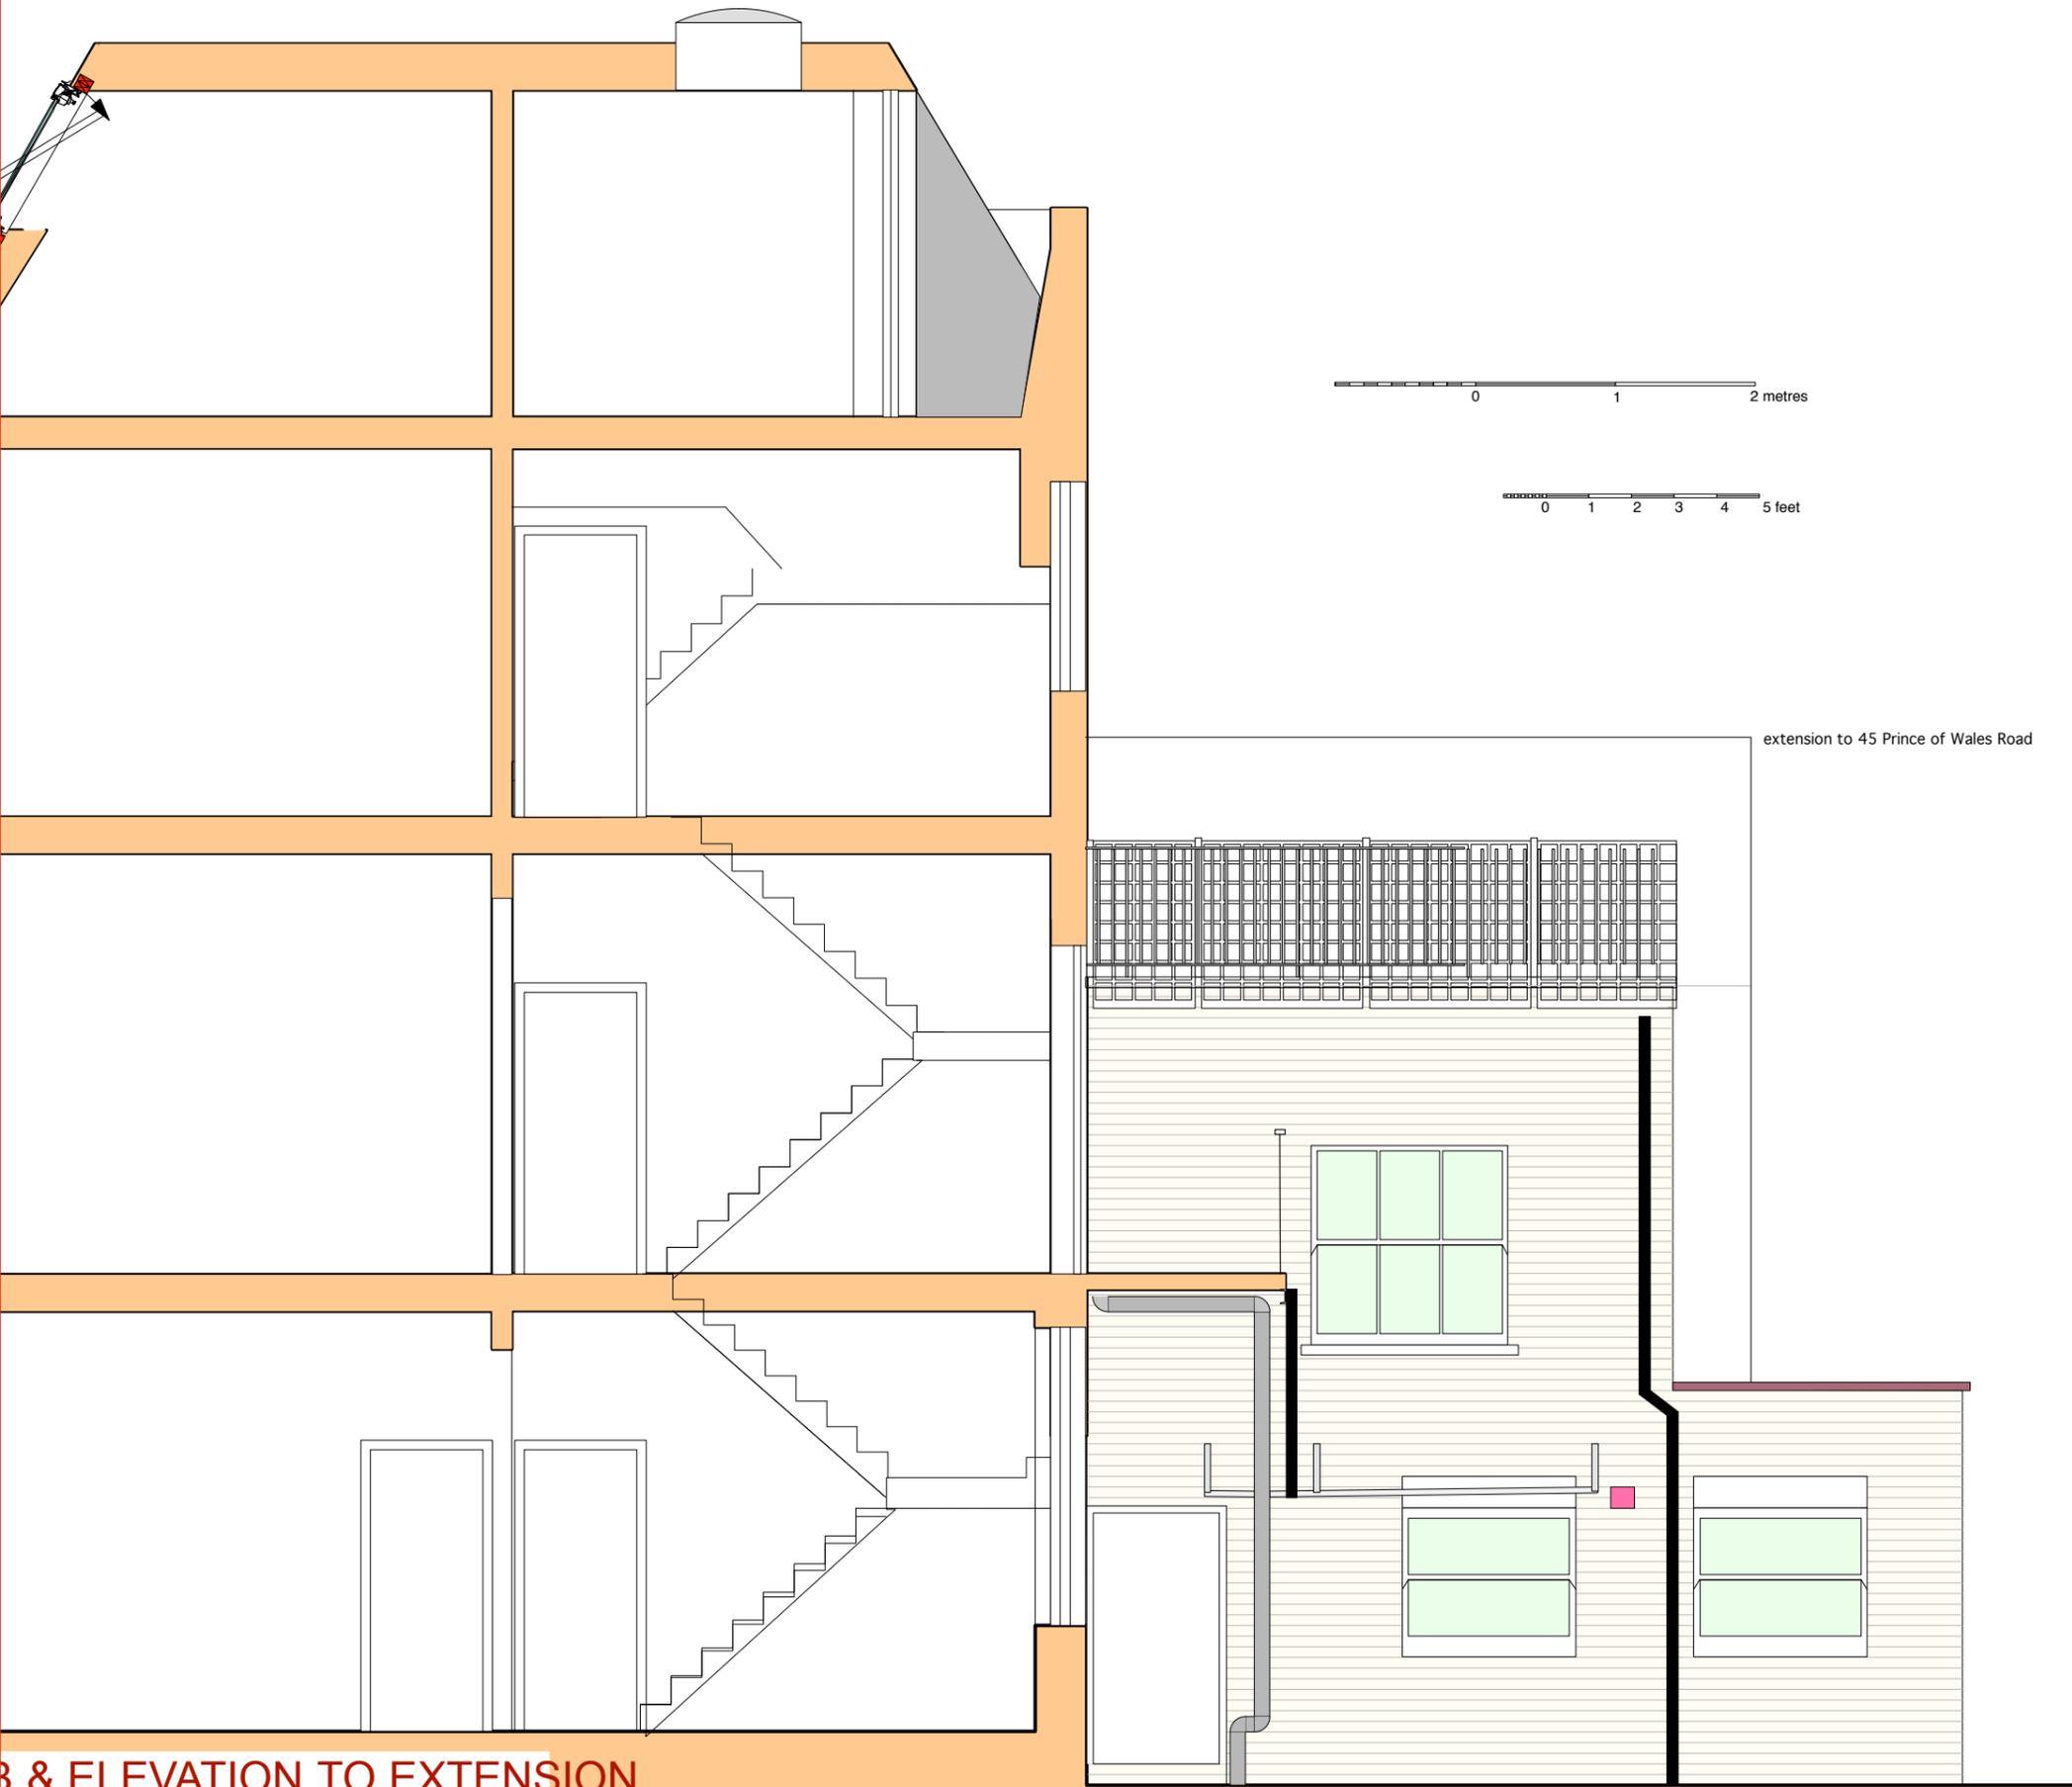

B & ELEVATION TO EXTENSION