

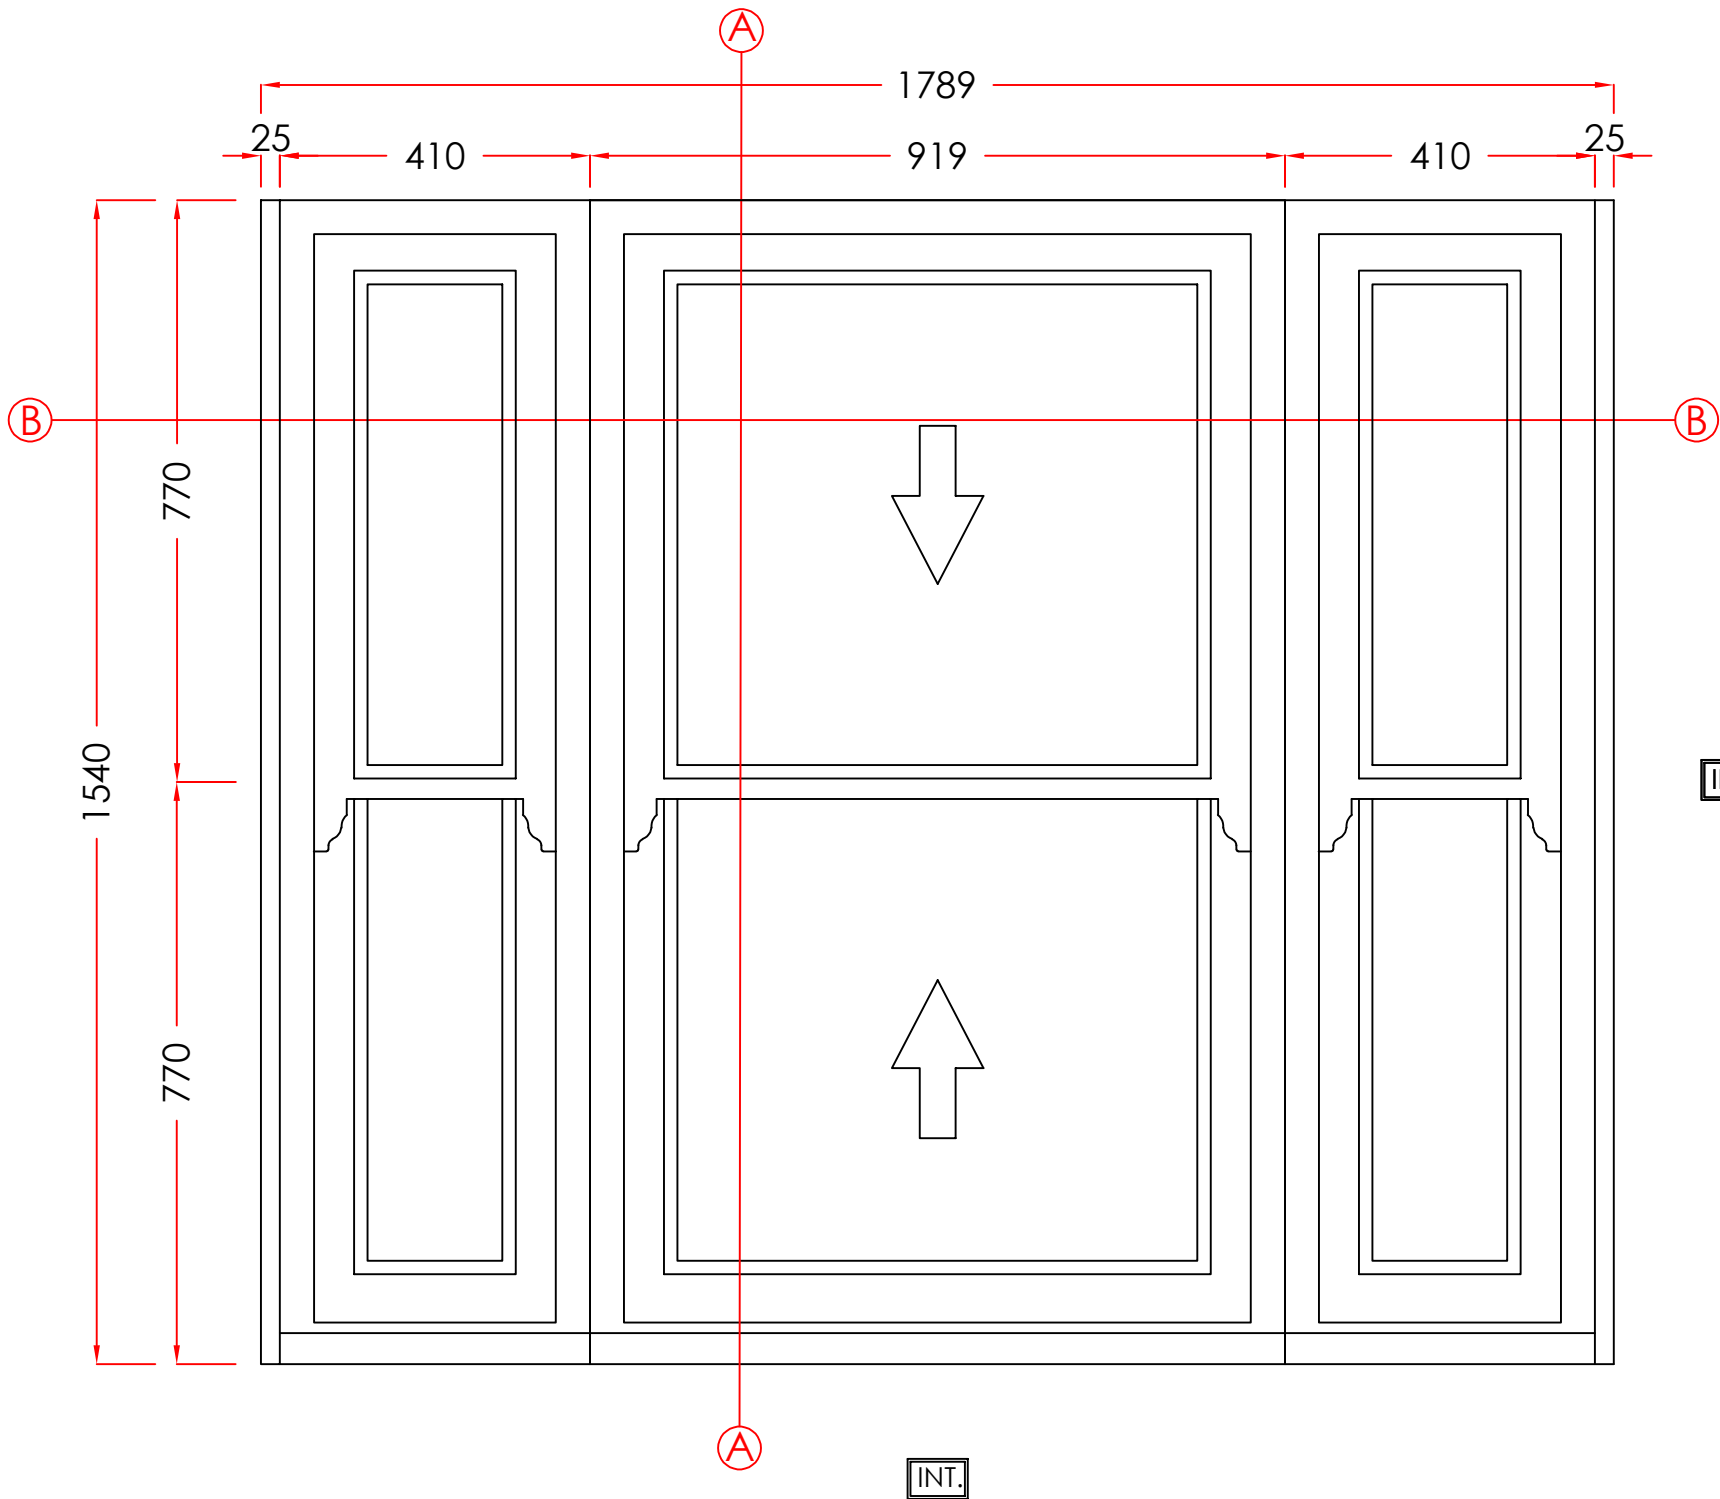


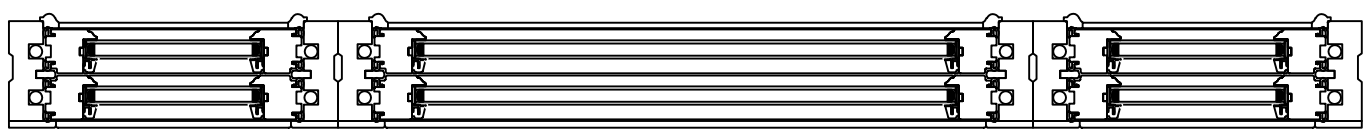

A-A SECTION

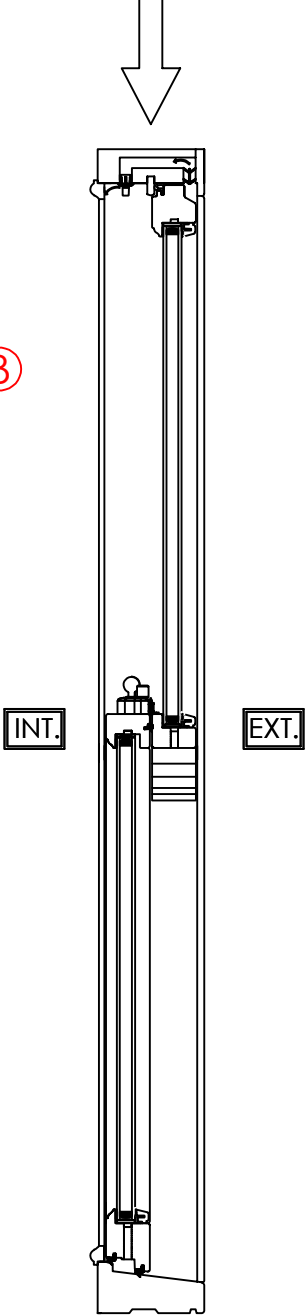

B-B SECTION

2. BASEMENT

MATERIAL - TIMBER
INTERNAL & EXTERNAL COLOUR - WHITE
GLAZING - 24MM SEALED UNITS

Scale - 1:10
(Produced on A3 Paper)
Sheet 2 Of 3

Revision	Date	Amendments	Drawers Initials.
A	30/04/25	Designs amended	SF

VIEWED EXTERNALLY

THESE DRAWINGS ARE THE PROPERTY OF ANGLIAN HOME IMPROVEMENTS AND MUST NOT BE USED, DISTRIBUTED, LOANED OR COPIED WITHOUT THE EXPRESS PERMISSION OF ANGLIAN HOME IMPROVEMENTS.

CONTRACT No.: 30441381

date: 28/02/2025

PROPOSED: WINDOW REPLACEMENT
AT: 16A GORDON HOUSE ROAD
(INSTALLATION ADDRESS) LONDON NW5 1LN

V1 September 2024

