
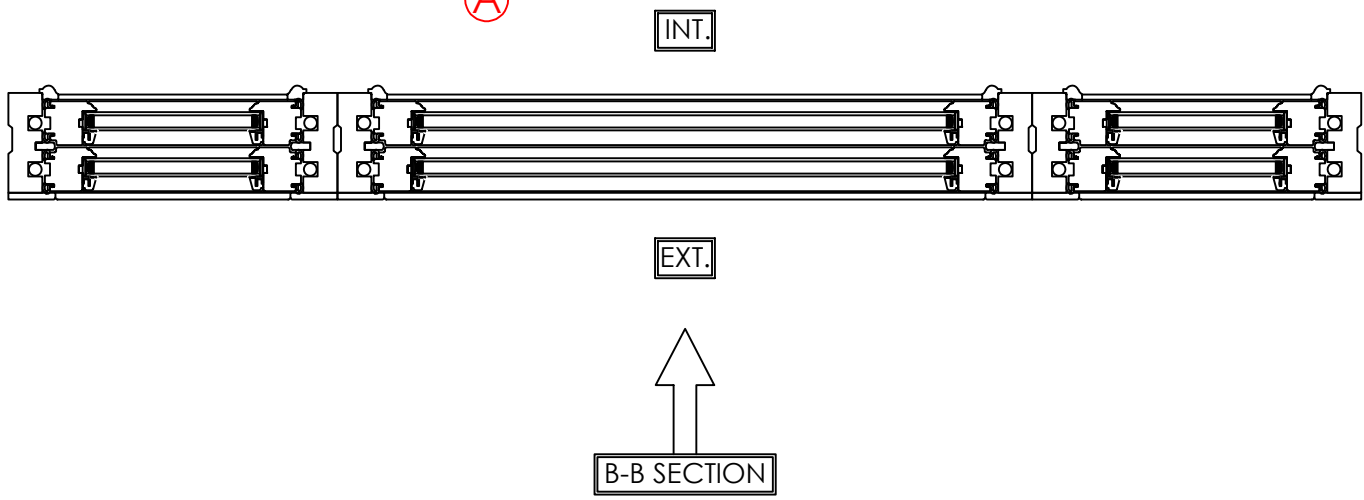
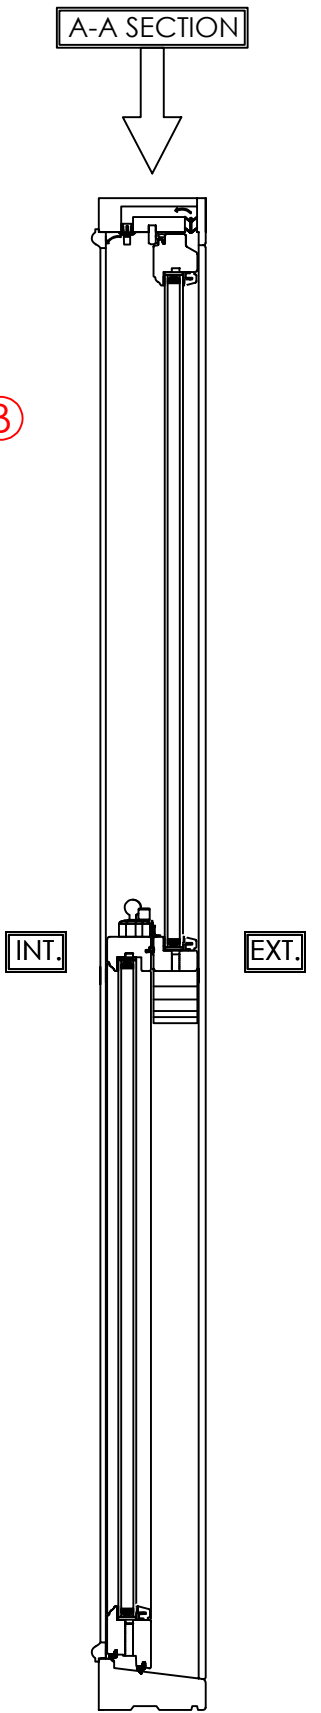


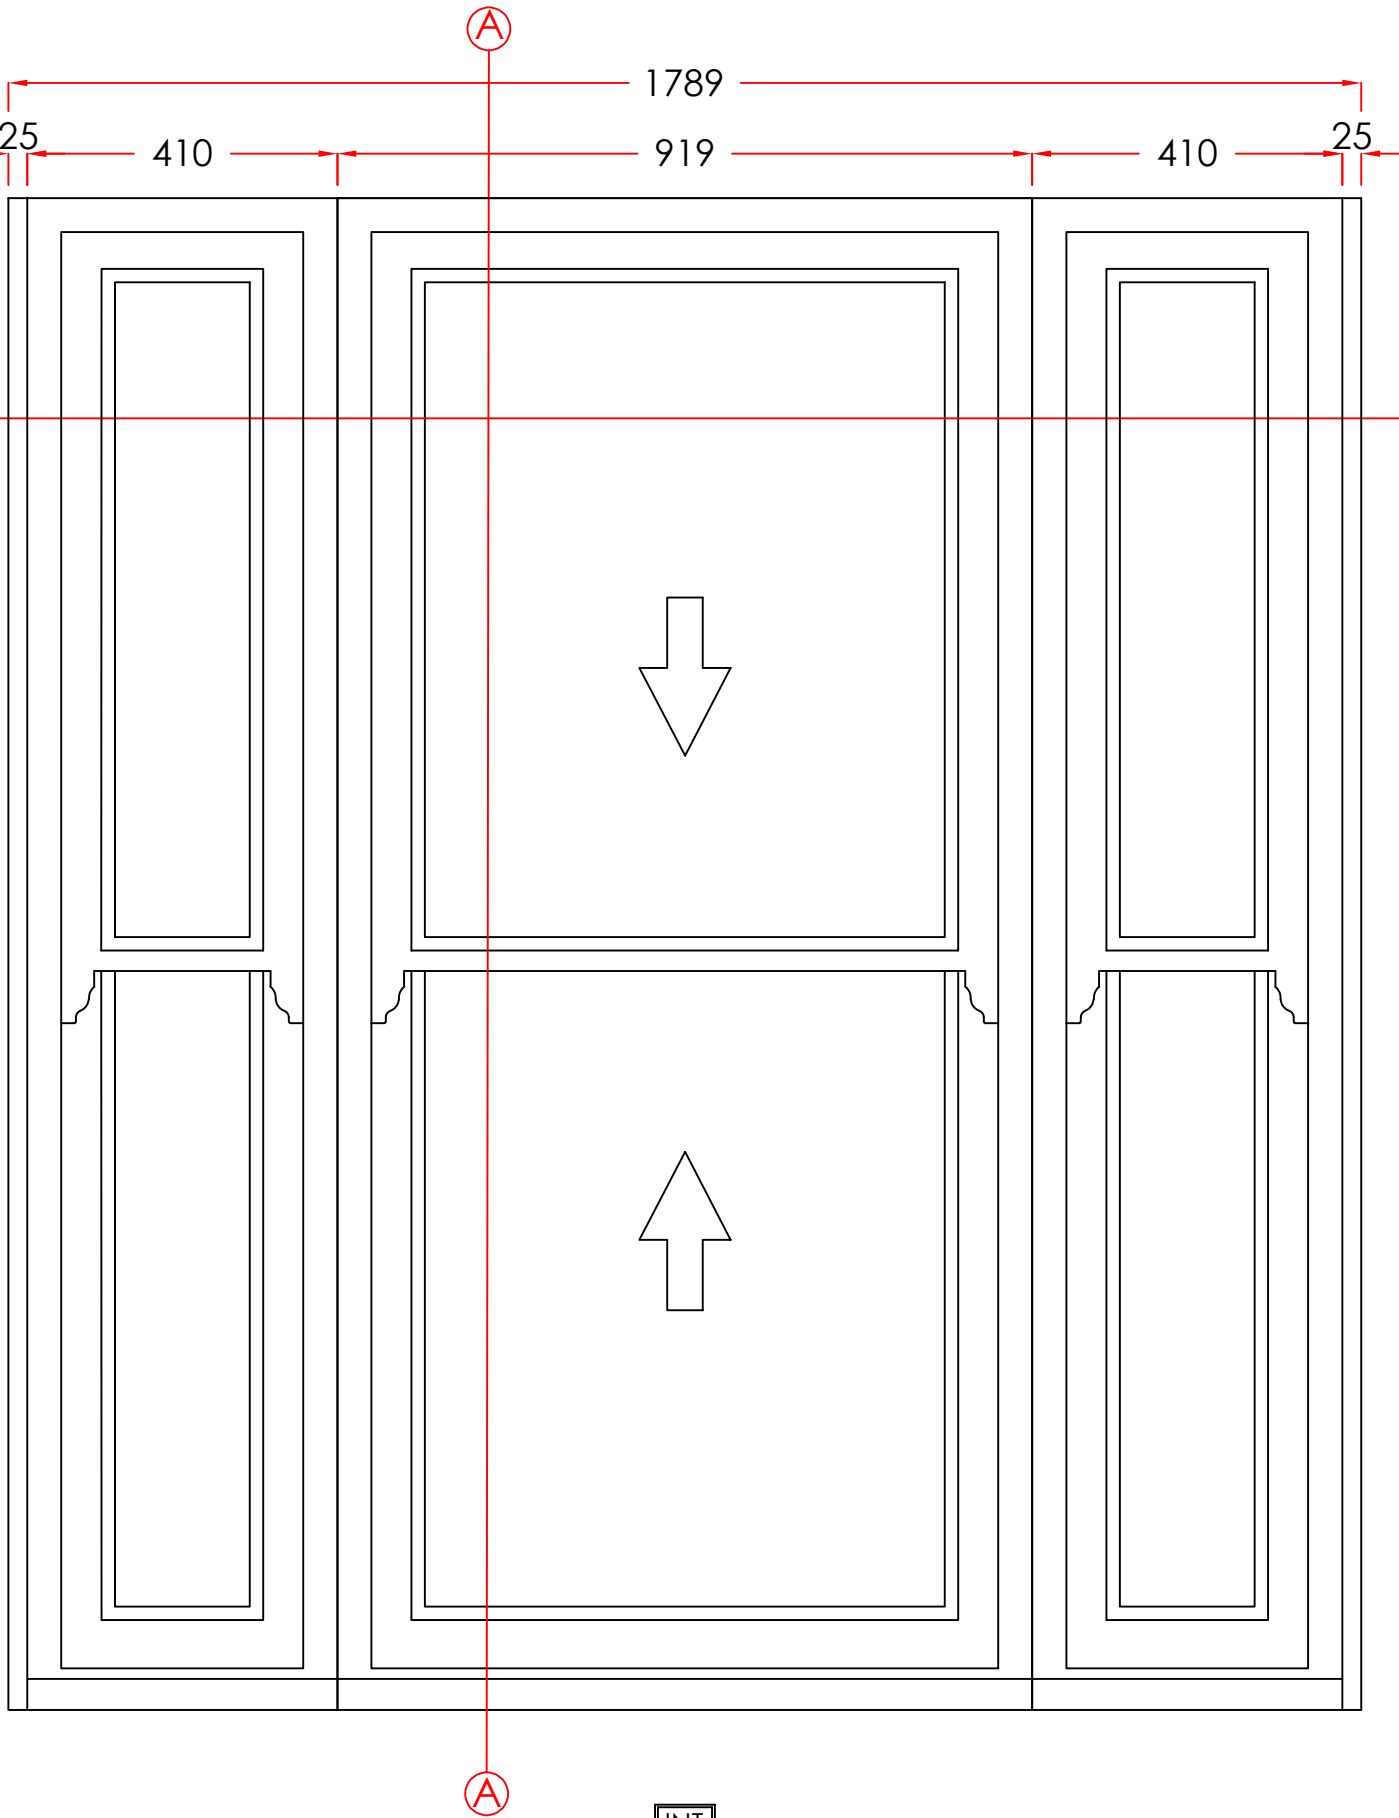

3. LOUNGE

MATERIAL - TIMBER
INTERNAL & EXTERNAL COLOUR - WHITE
GLAZING - 24MM SEALED UNITS

Scale - 1:10
(Produced on A3 Paper)
Sheet 3 Of 3

Revision	Date	Amendments	Drawers Initials.
A	30/04/25	Designs amended	SF

VIEWED EXTERNALLY

THESE DRAWINGS ARE THE PROPERTY OF ANGLIAN HOME IMPROVEMENTS
AND MUST NOT BE USED, DISTRIBUTED, LOANED OR COPIED WITHOUT THE
EXPRESS PERMISSION OF ANGLIAN HOME IMPROVEMENTS.

CONTRACT No.: 30441381
PROPOSED: WINDOW REPLACEMENT
AT: 16A GORDON HOUSE ROAD
(INSTALLATION ADDRESS) LONDON
NW5 1LN

date: 28/02/2025

Drawers Initials.
JG

V1 September 2024

