


FRONT - BURGHELEY ROAD

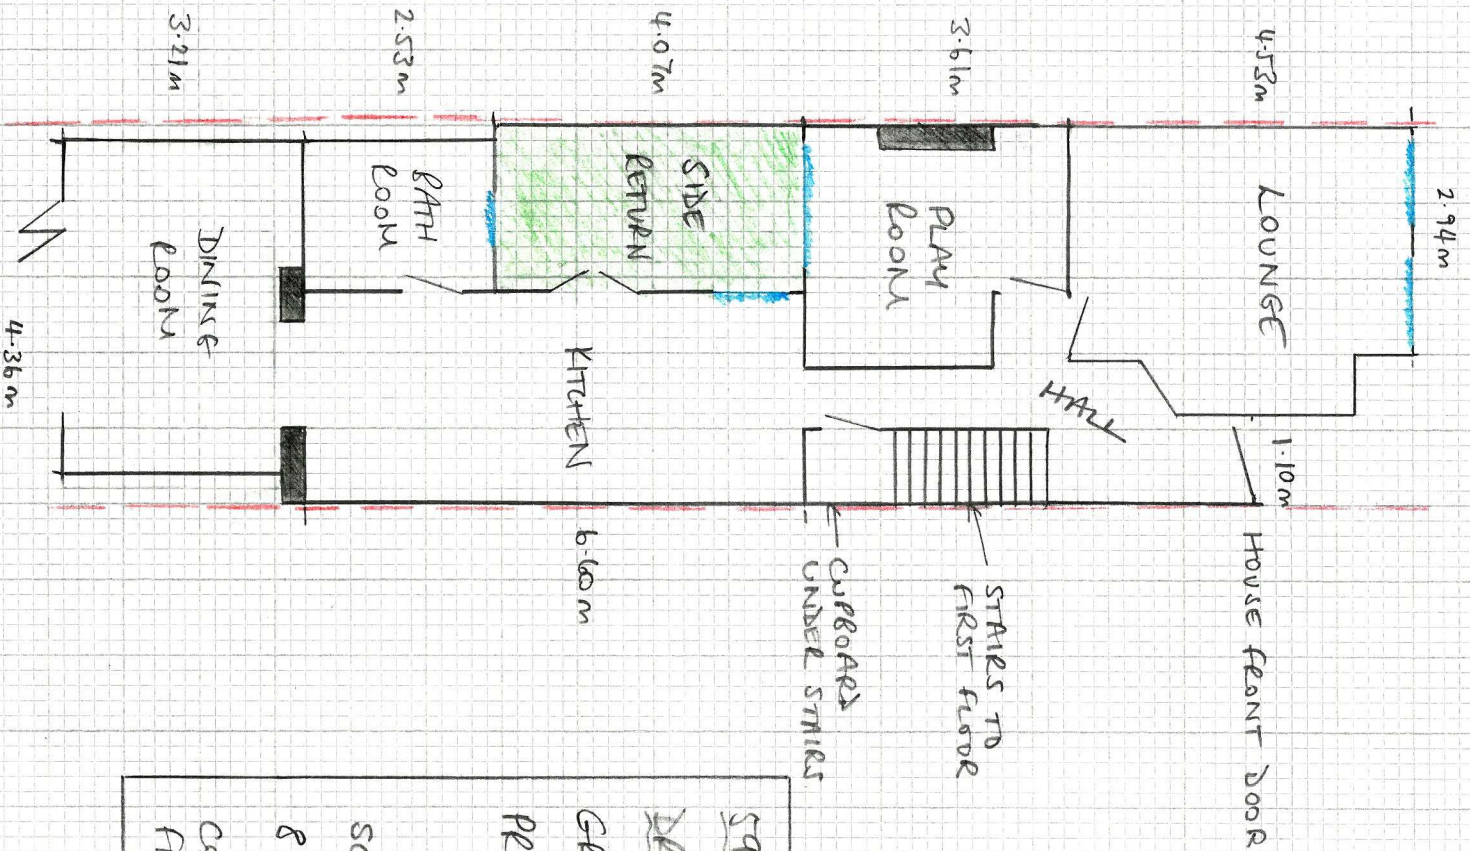

KEY

- WALLS
- WINDOWS
- OUTSIDE SPACE
- DOORS
- EDGE OF PROPERTY

59 BURGHELEY ROAD
 DRAWING 2:
 GROUND FLOOR
 PROPOSED PLAN
 SCALE 1:100 @ A4
 8 MAY 2025
 CONVERSION FROM 2
 FLATS TO 1 HOUSE