


FRONT - BURGHLEY ROAD

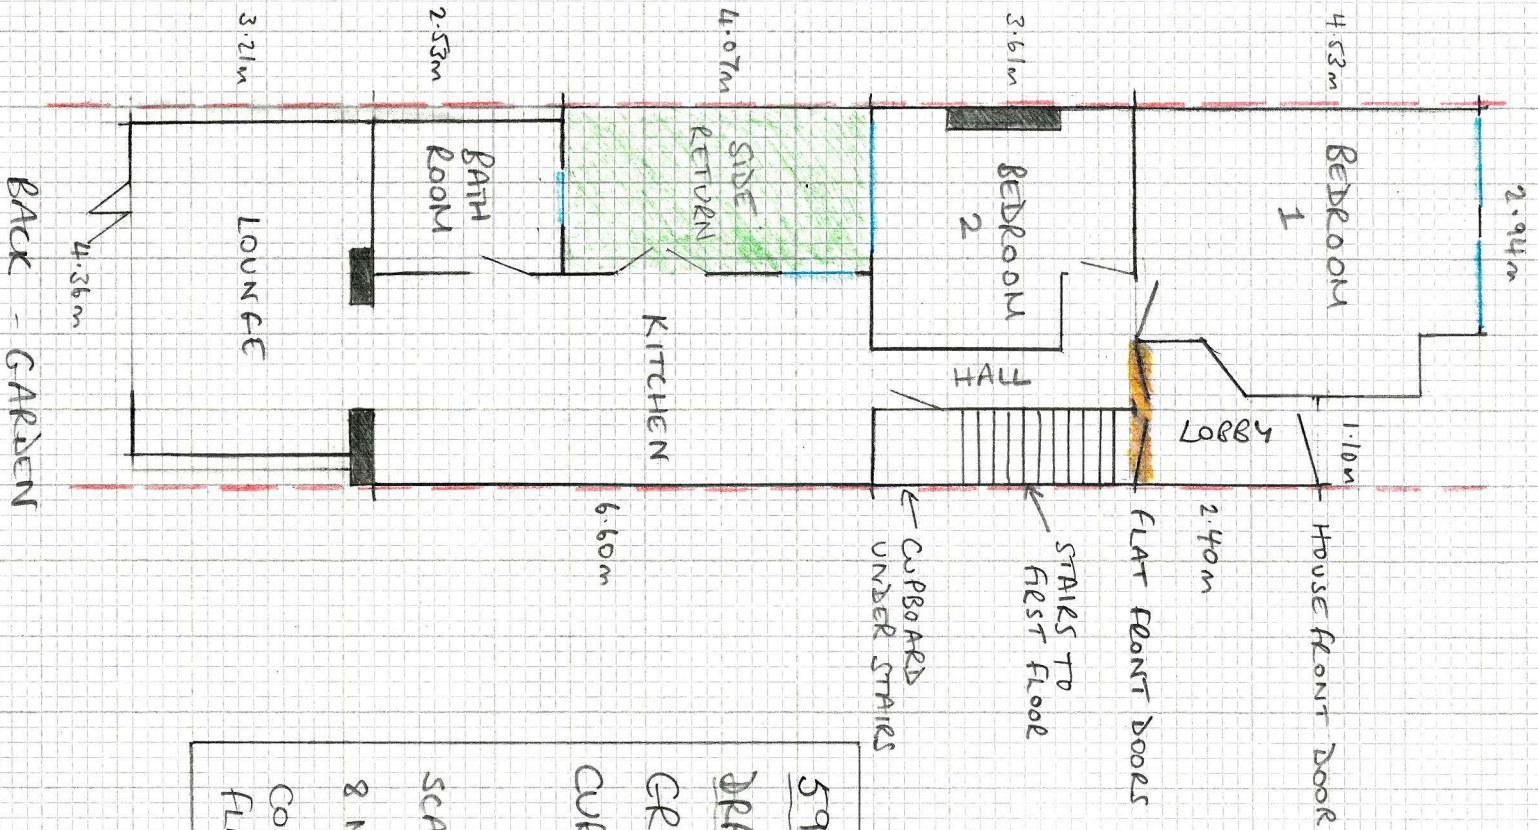

KEY

- WALLS
- WINDOWS
- OUTSIDE SPACE
- AREAS TO BE REMOVED (SEE PROPOSED FLOORPLAN)
- DOORS

— EDGE OF PROPERTY

59 BURGHLEY ROAD
DRAWING 1:-
 GROUND FLOOR
 CURRENT PLANS

SCALE 1:100 © AL
 8 MAY 2025

CONVERSION FROM 2
 FLATS TO 1 HOUSE