


**General Legend**

 Property Location

| Rev | Date     | Description         | By | Chkd. |
|-----|----------|---------------------|----|-------|
| B   | 05.13.25 | Issued for Approval | EB | CB    |
| A   | 01.05.25 | Issued for Approval | EB | CB    |

|   |                                      |
|---|--------------------------------------|
| Client:   | Chris Bennington                     |
| Project:  | 8 Brownlow Mews, London WC1N 2LD, UK |
| Title:  | Site Location Plan                   |
| Scale @ A3:   | 1:250                                |
| Prepared by:  | E. Beggs                             |
| Checked:  | C. Bennington                        |
| Date:   | May 2025                             |
| Country:  | United Kingdom                       |
| Drawing Status:   | Approval                             |
|  |                                      |
| Drawing No.:  | 1001                                 |
| Revision:   | B                                    |

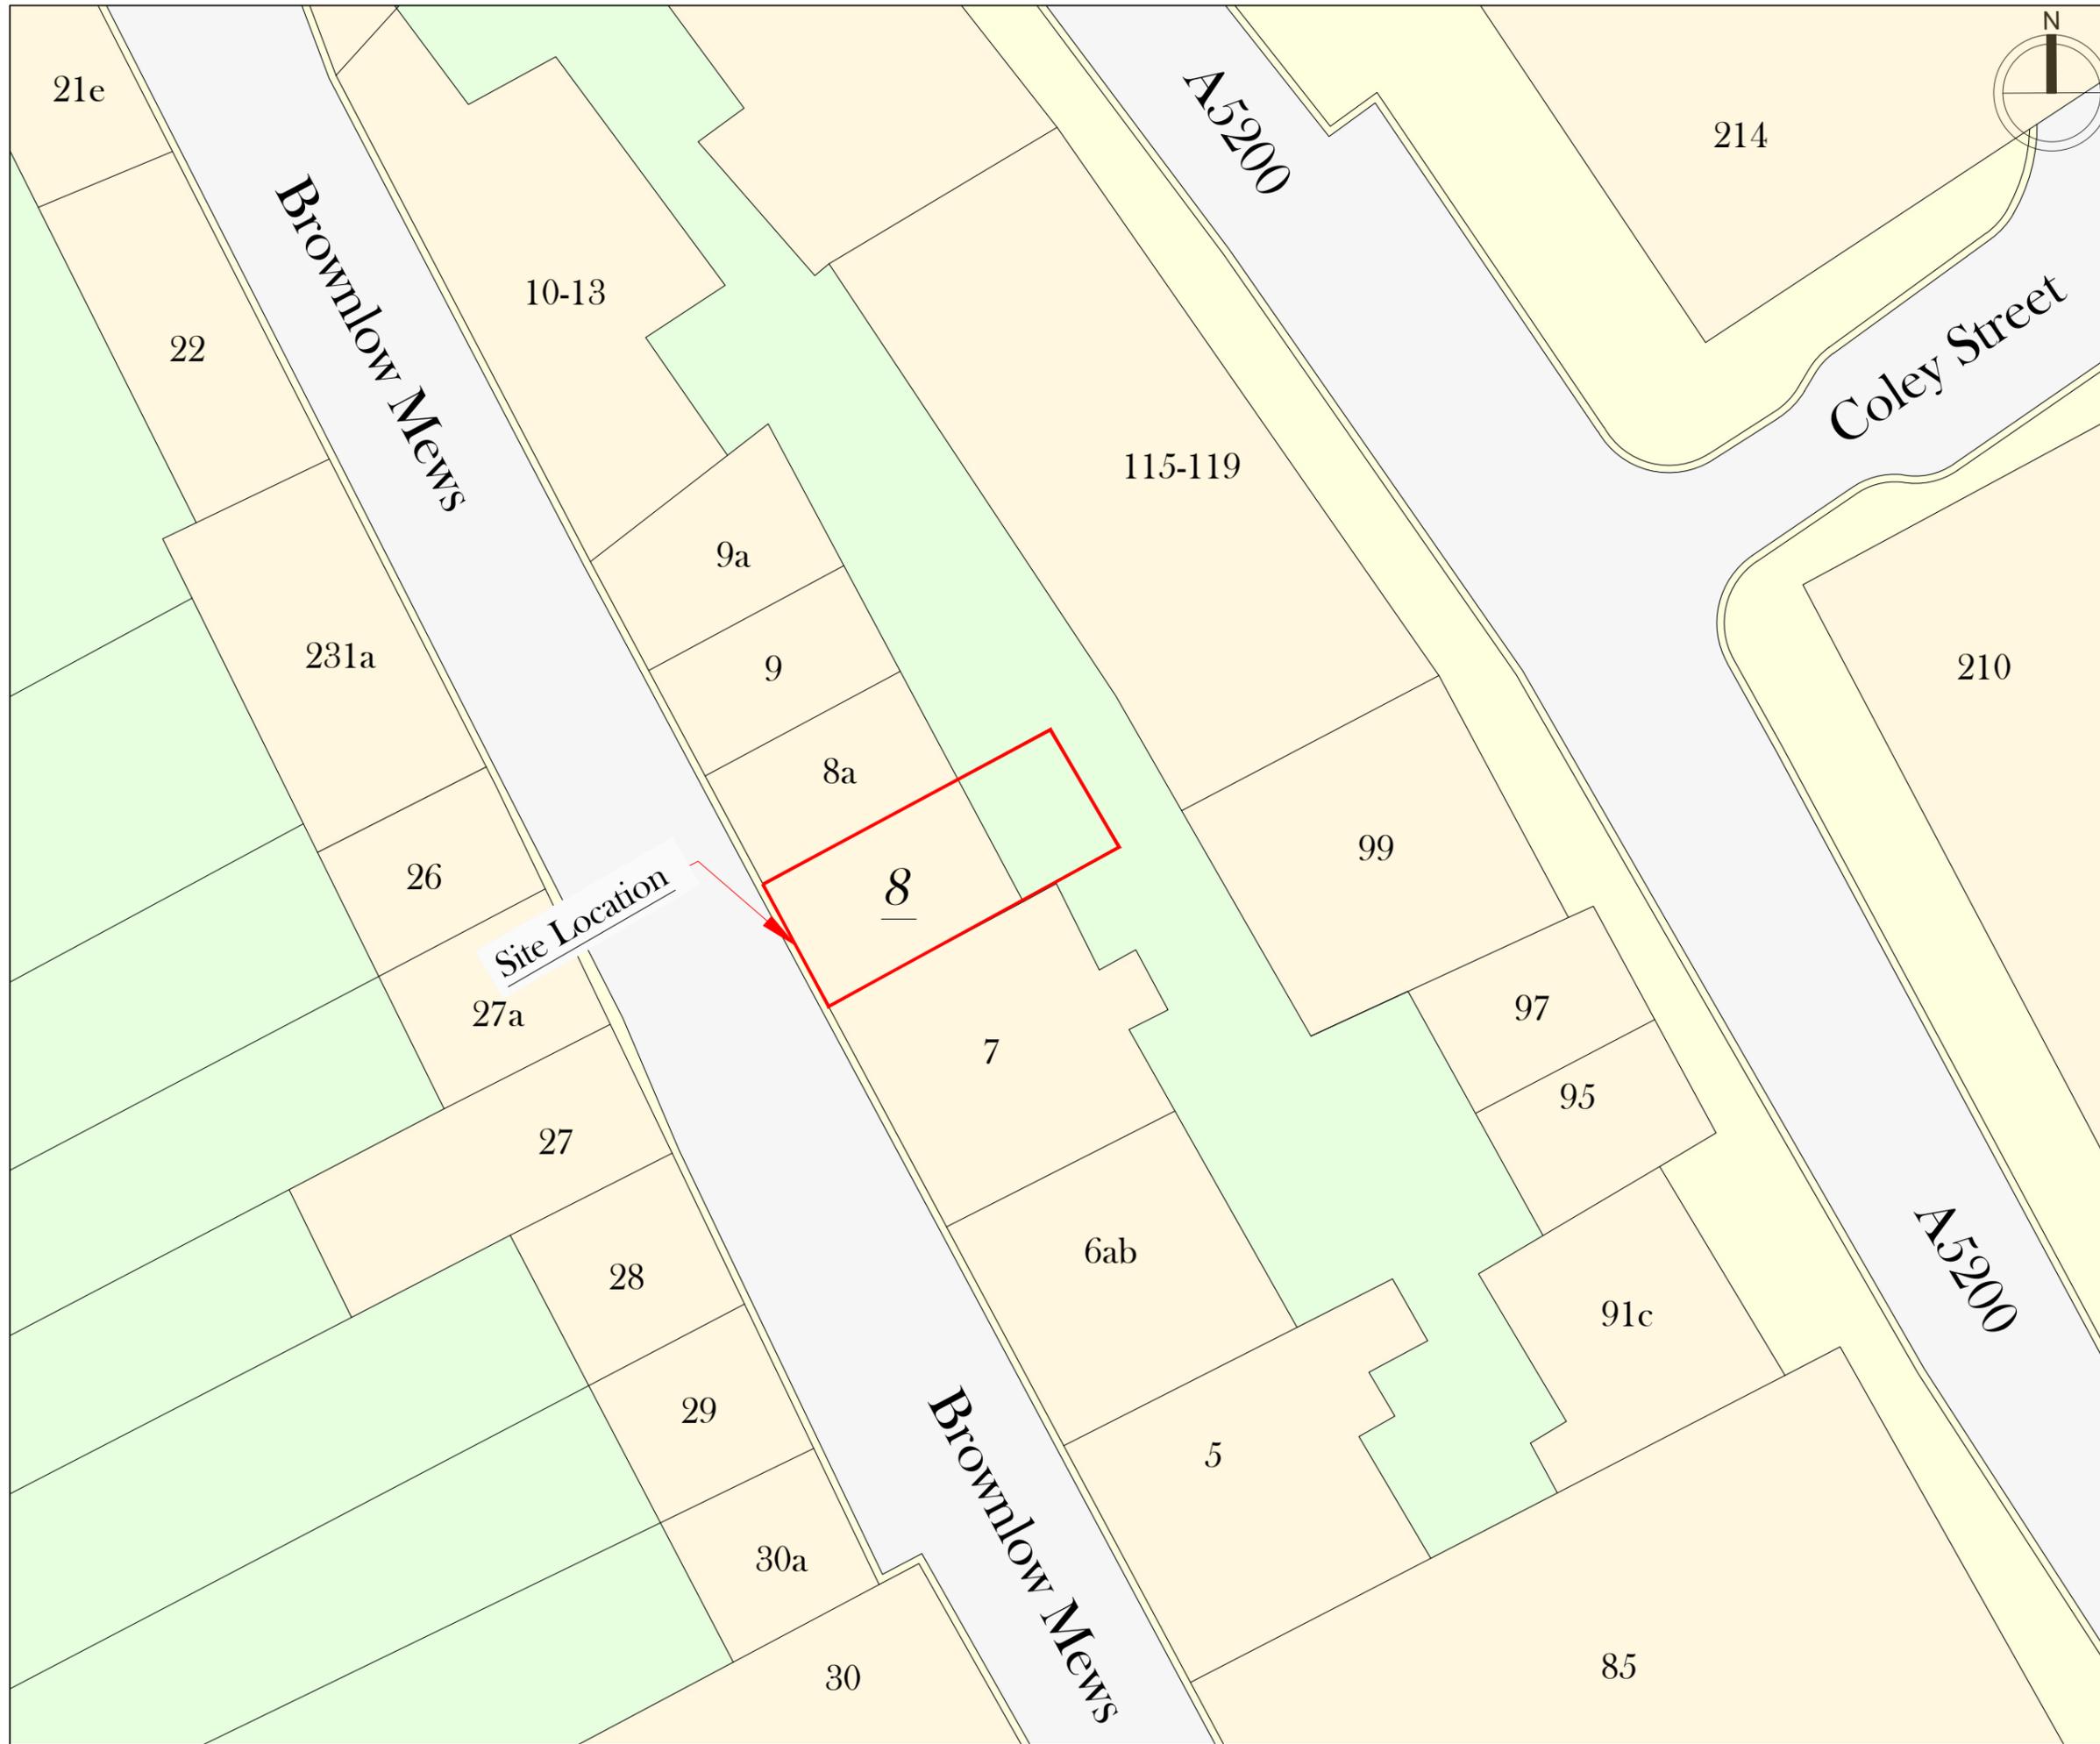

**General Legend**

Property Location

| Rev | Date     | Description         | By | Chkd. |
|-----|----------|---------------------|----|-------|
| A   | 05.12.25 | Issued for Approval | EB | CB    |

Client:  
Chris Bennington

Project:  
8 Brownlow Mews, London WC1N 2LD, UK

Title:  
Site Location Plan

Scale @ A3: 1:250

Prepared by: E. Beggs  
Checked: C. Bennington  
Date: May 2025

Country: United Kingdom

Drawing Status: Approval



Drawing No.: 1000  
Revision: A