
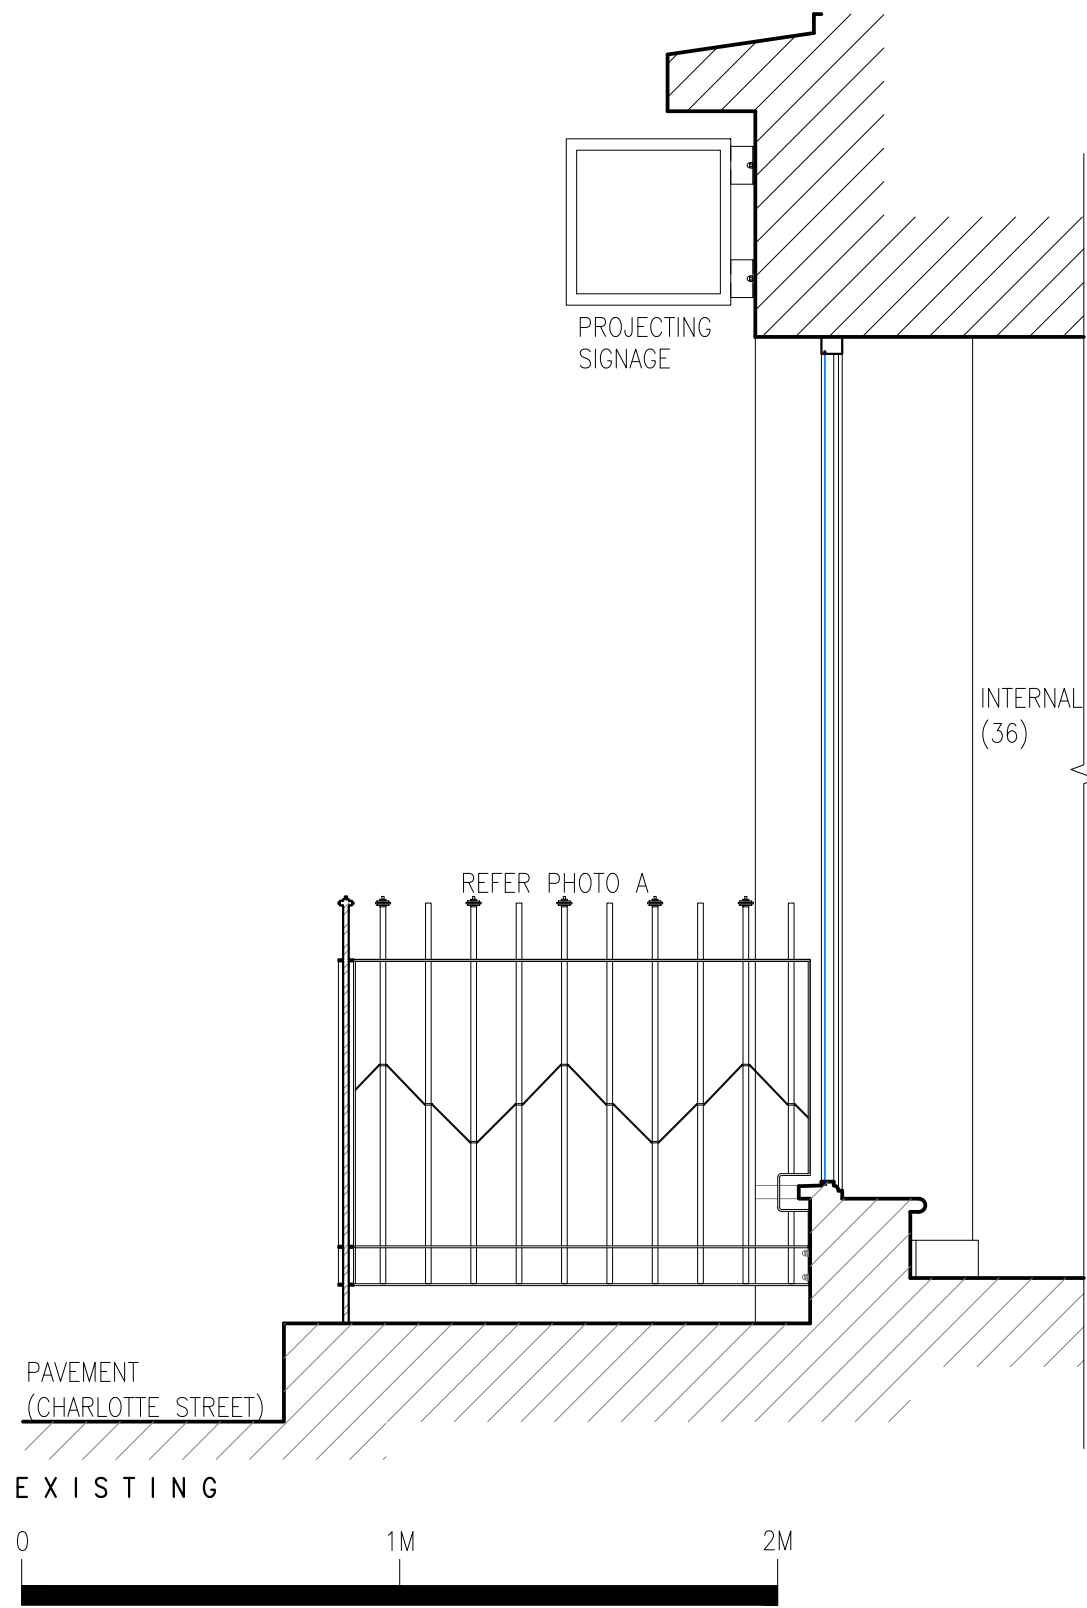
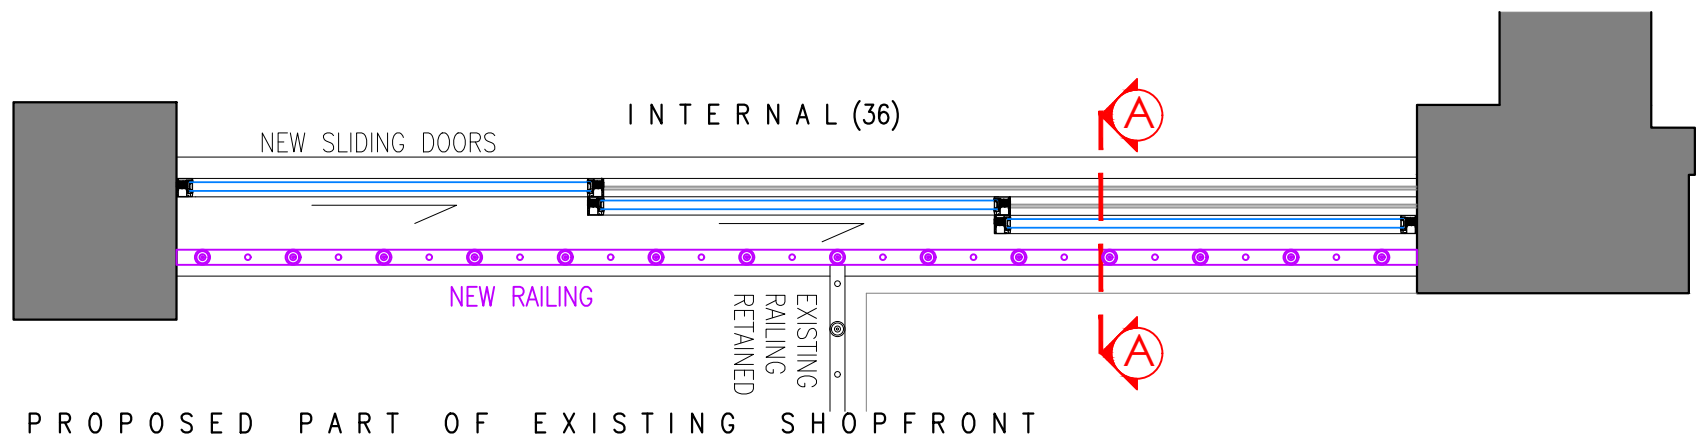


NOTES

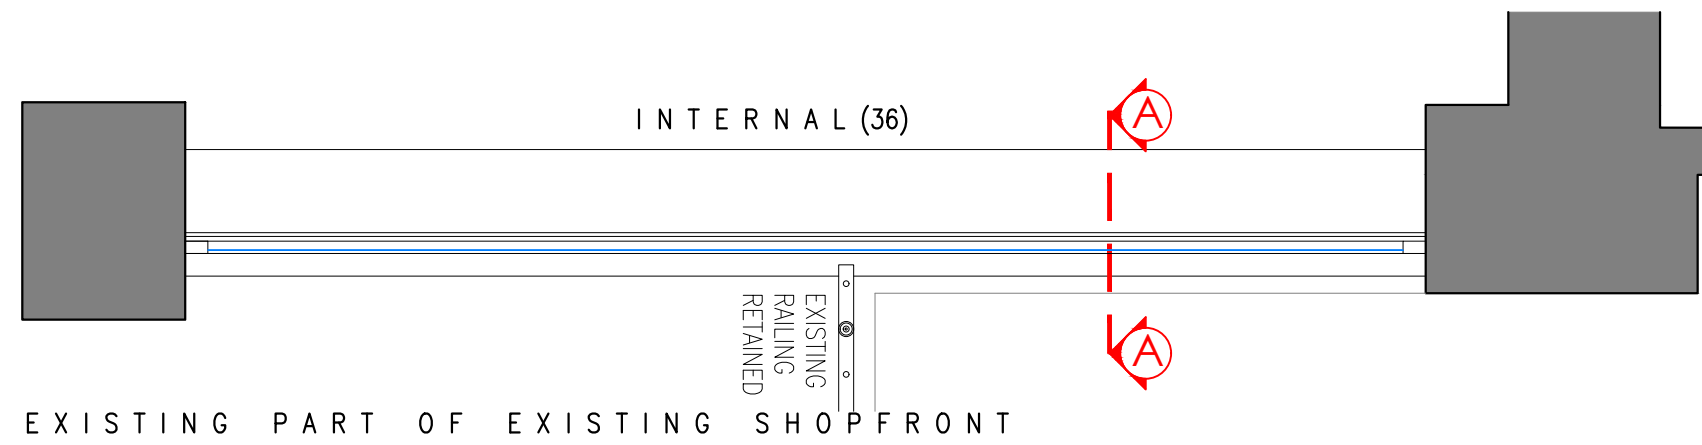



REFER ADVERTISEMENT CONSENT APPLICATION – REFERENCE 2025/170/A

NEW MANUAL OPERATED TELFON-COATED ACRYLIC CANVAS SHOWN EXTENDED IN BLACK FABRIC. MATT BLACK POWDER COATED FINISH TO STEEL WORK



NEW POWDER COATED MATT BLACK FRAMED ALUMINIUM SLIDING LAMINATED GLAZED DOORS. 2NR. SLIDING DOORS & 1NR. FIXED PANEL – REFER TO SKK4271/106

NEW RAILING TO MATCH EXISTING

EXISTING RAILING RETAINED REFER PHOTO B

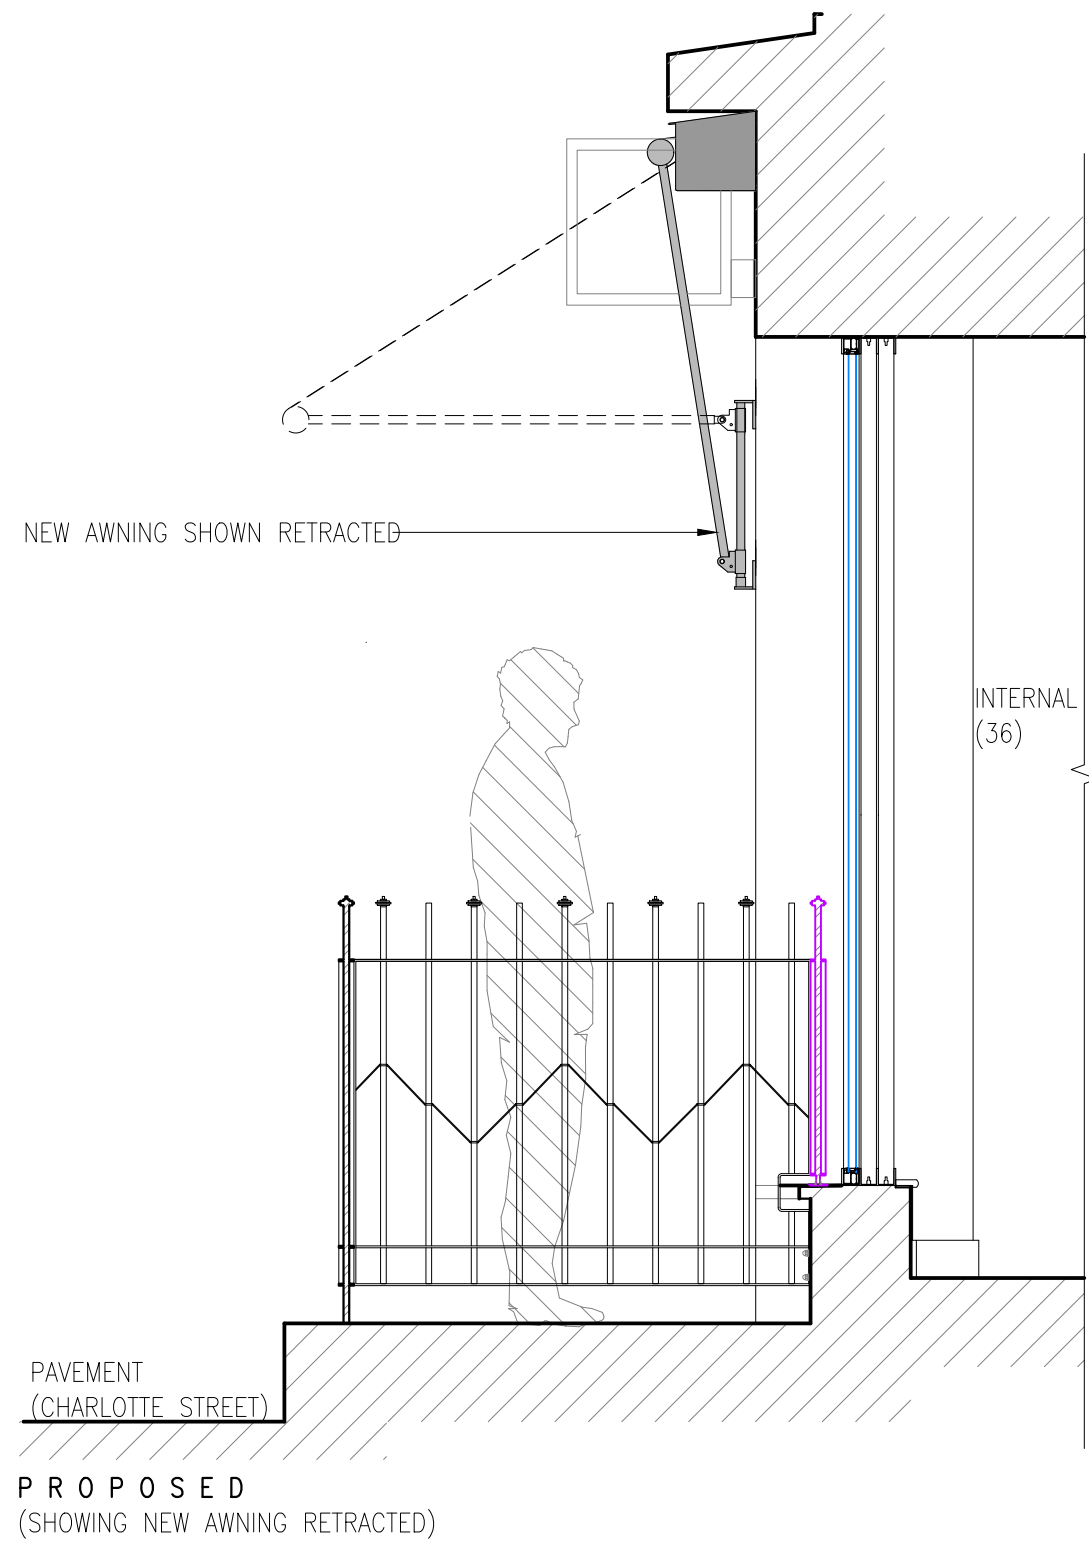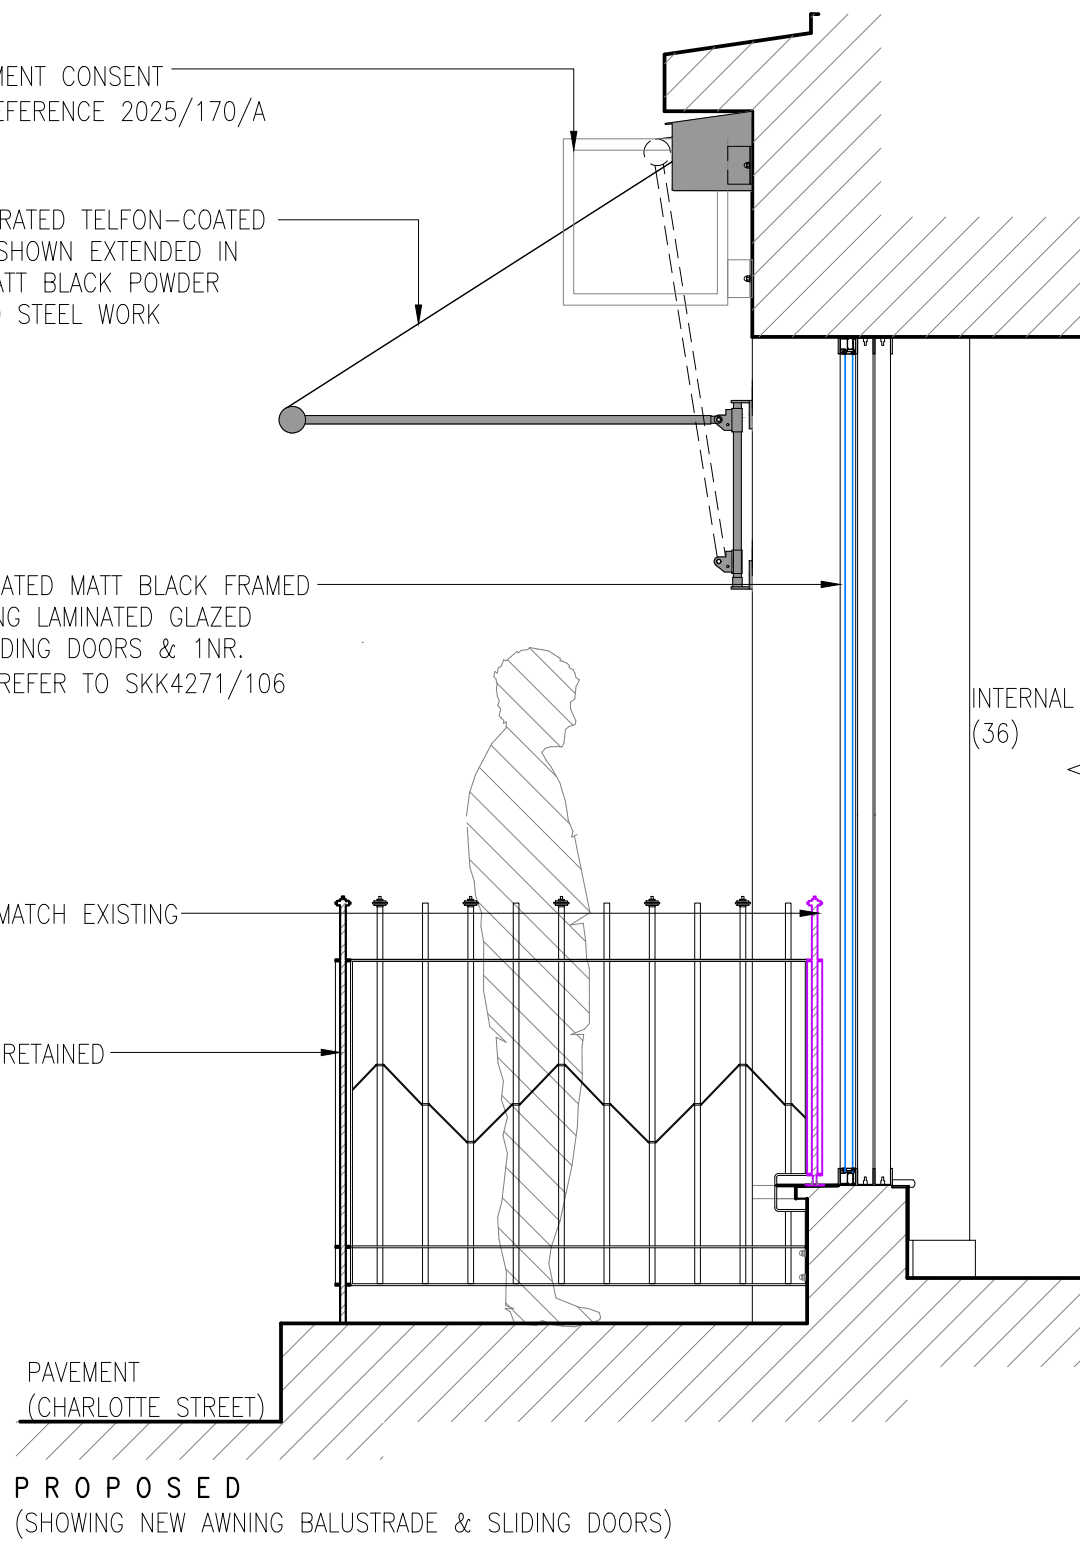

FOR REFERENCE ONLY

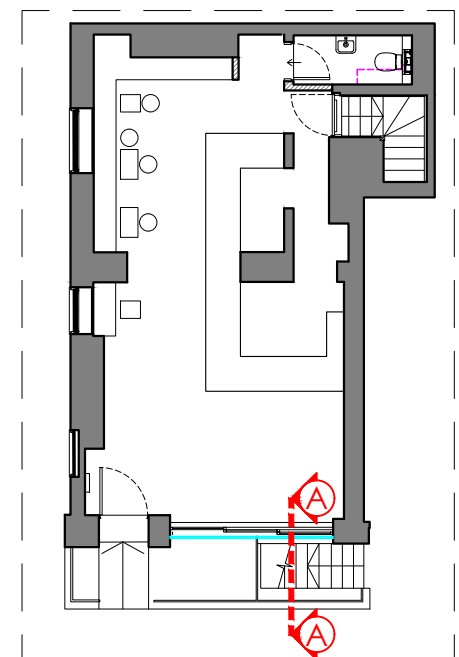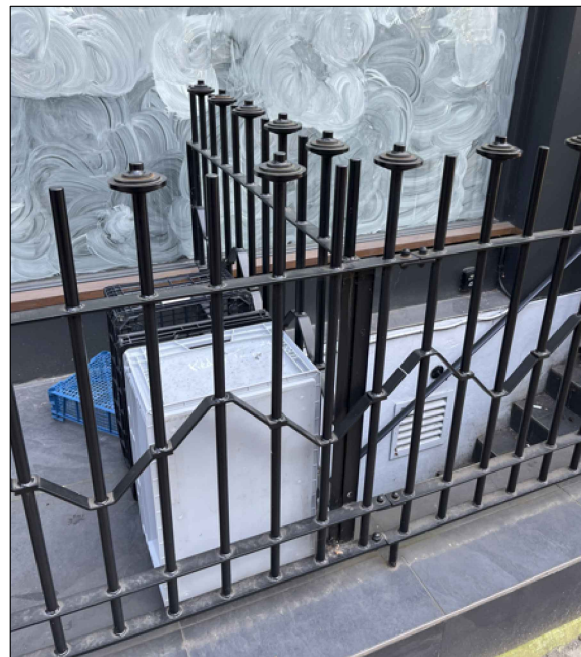

A	09/05/25	ISSUED FOR PLANNING CONSENT	IS
REV.	DATE	PURPOSE	DRAWN

CLIENT THE BARN COFFEE ROASTERS UK LTD
PROJECT 36 CHARLOTTE STREET, LONDON W1T 2NJ
TITLE PROPOSED SLIDING DOOR & RAILING PLAN & SECTION

REVISION	DWG No.	SKK4271/107	SCALE	1:50 @ A2
A	DATE	MAY '25	DRAWN	IS
			CHECKED	APF

SKK DESIGN

INTERIOR, ARCHITECTURAL & RETAIL DESIGN

NEW MEAD BARN
WICKHAM HALL
HADHAM ROAD
BISHOP'S STORTFORD
CM23 1JG

Tel: 02031 502247
www.senkenken.com