
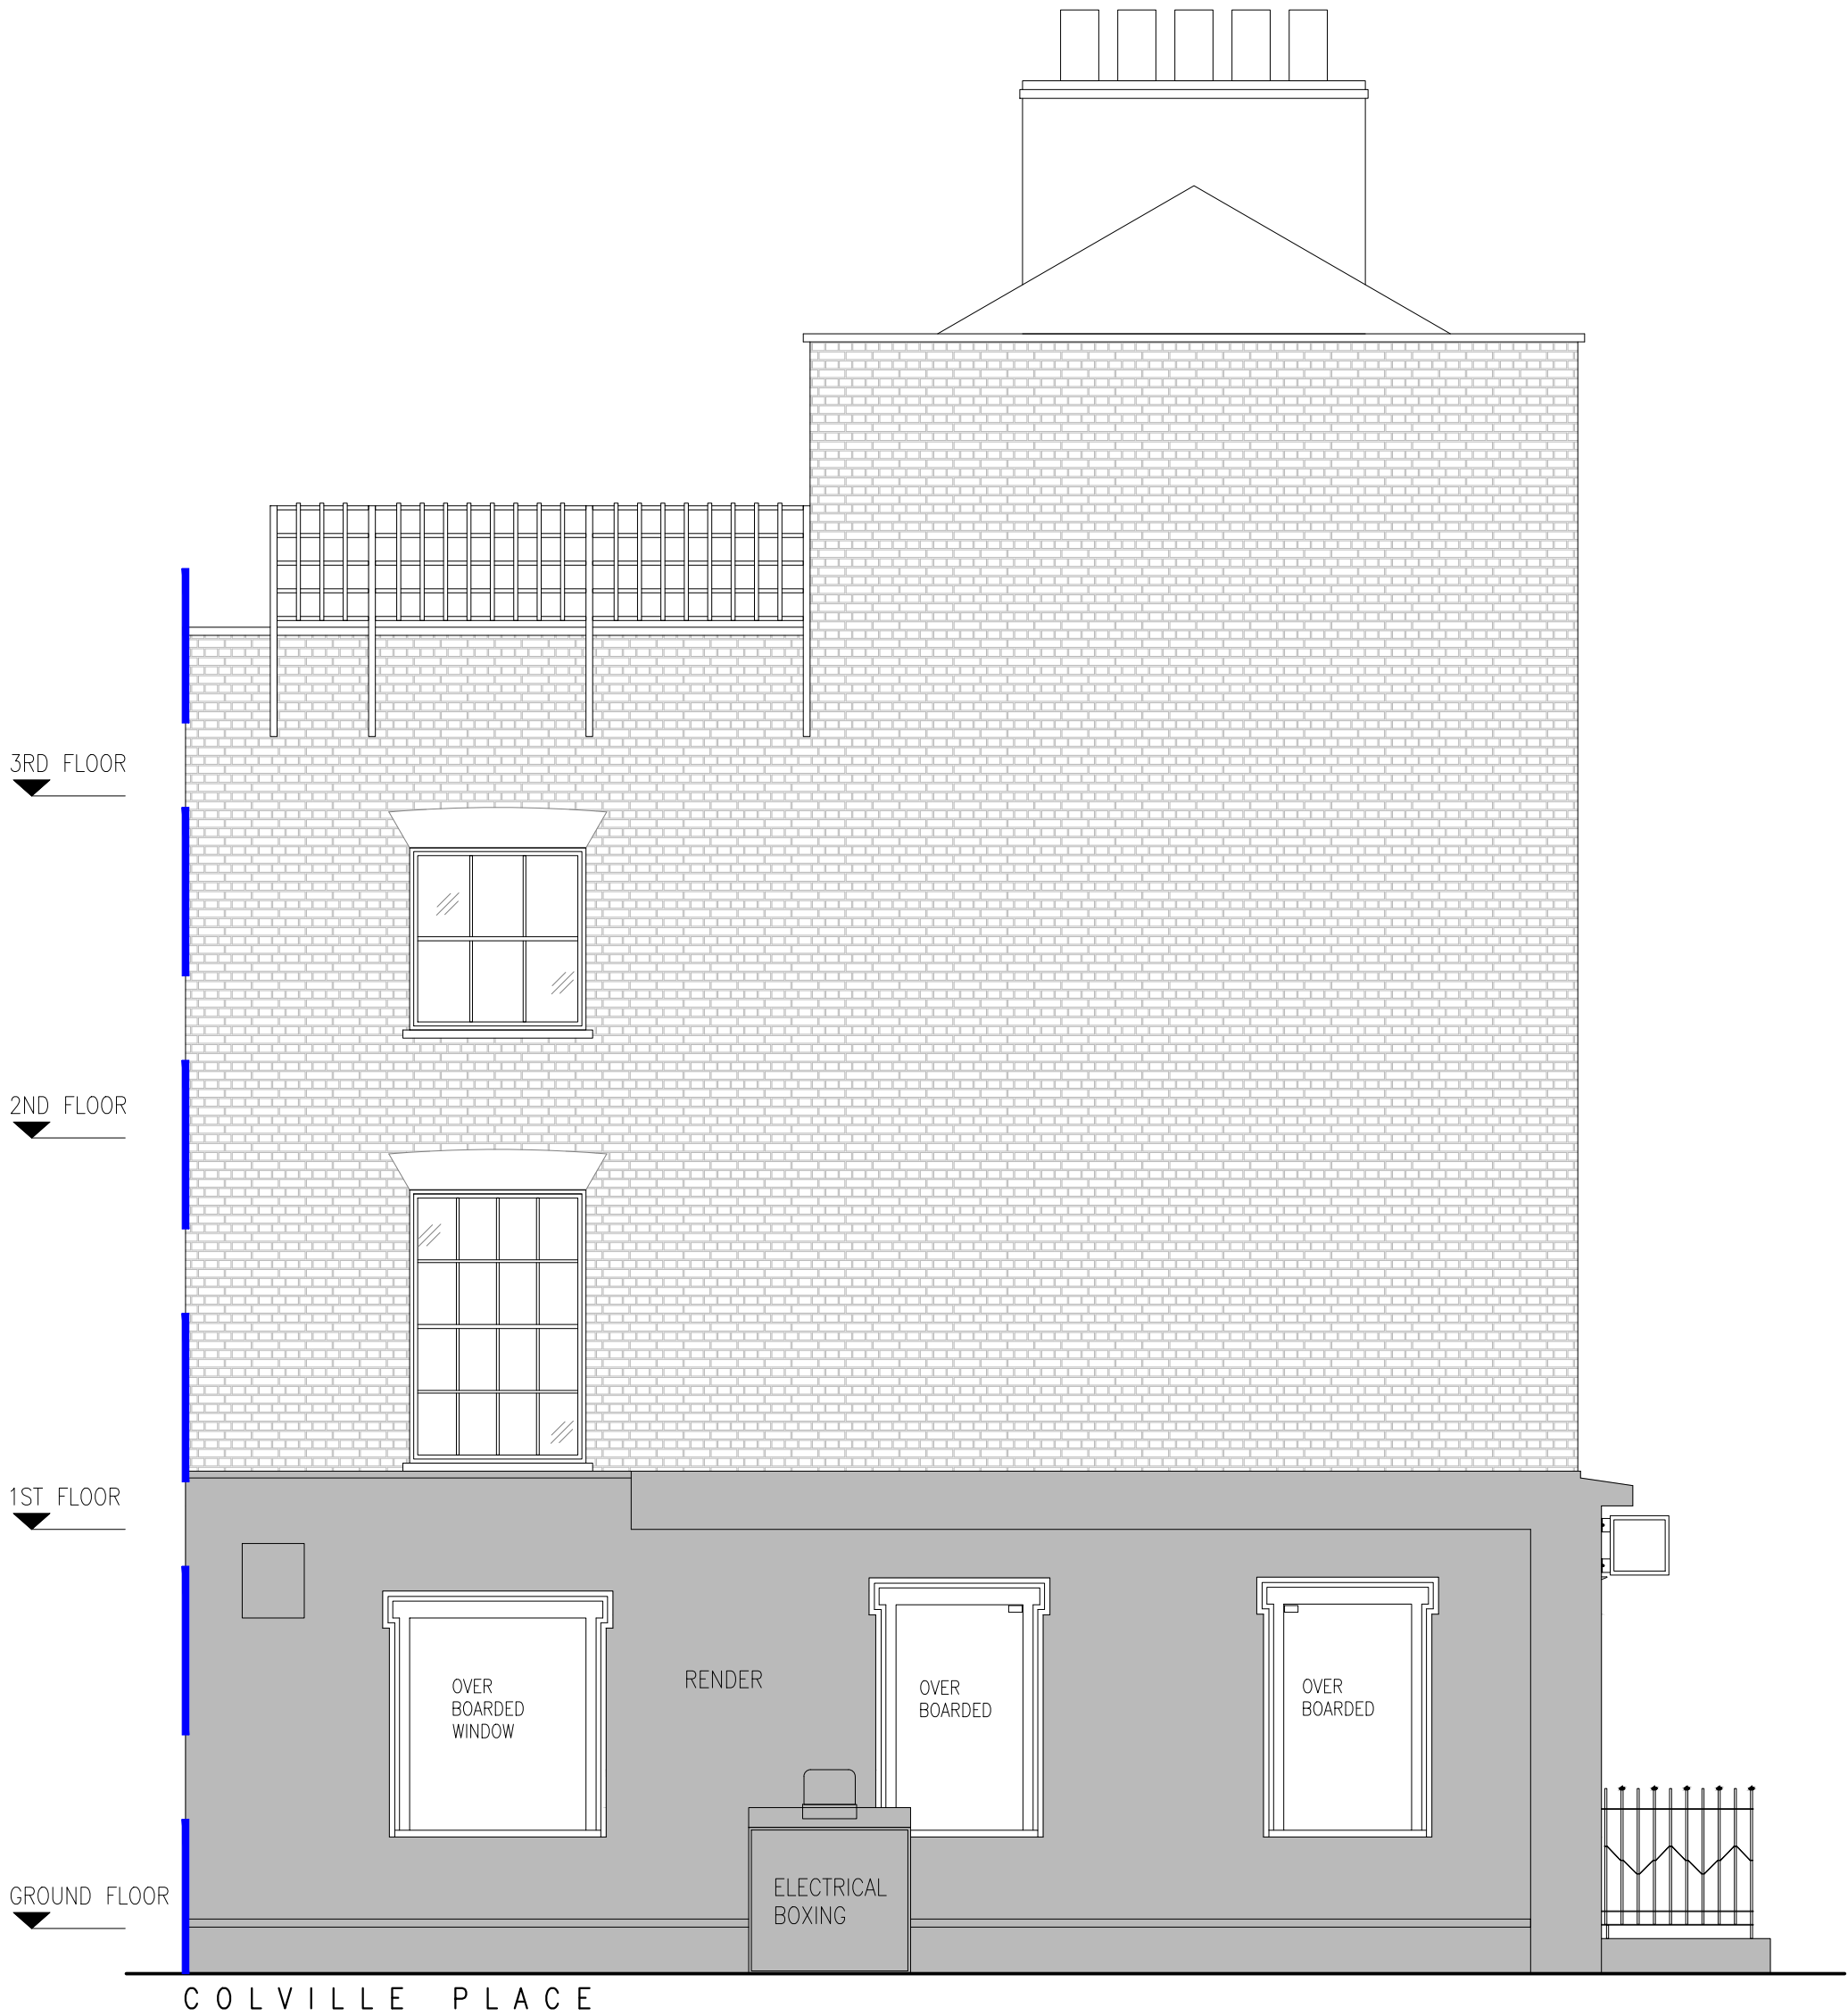


NOTES

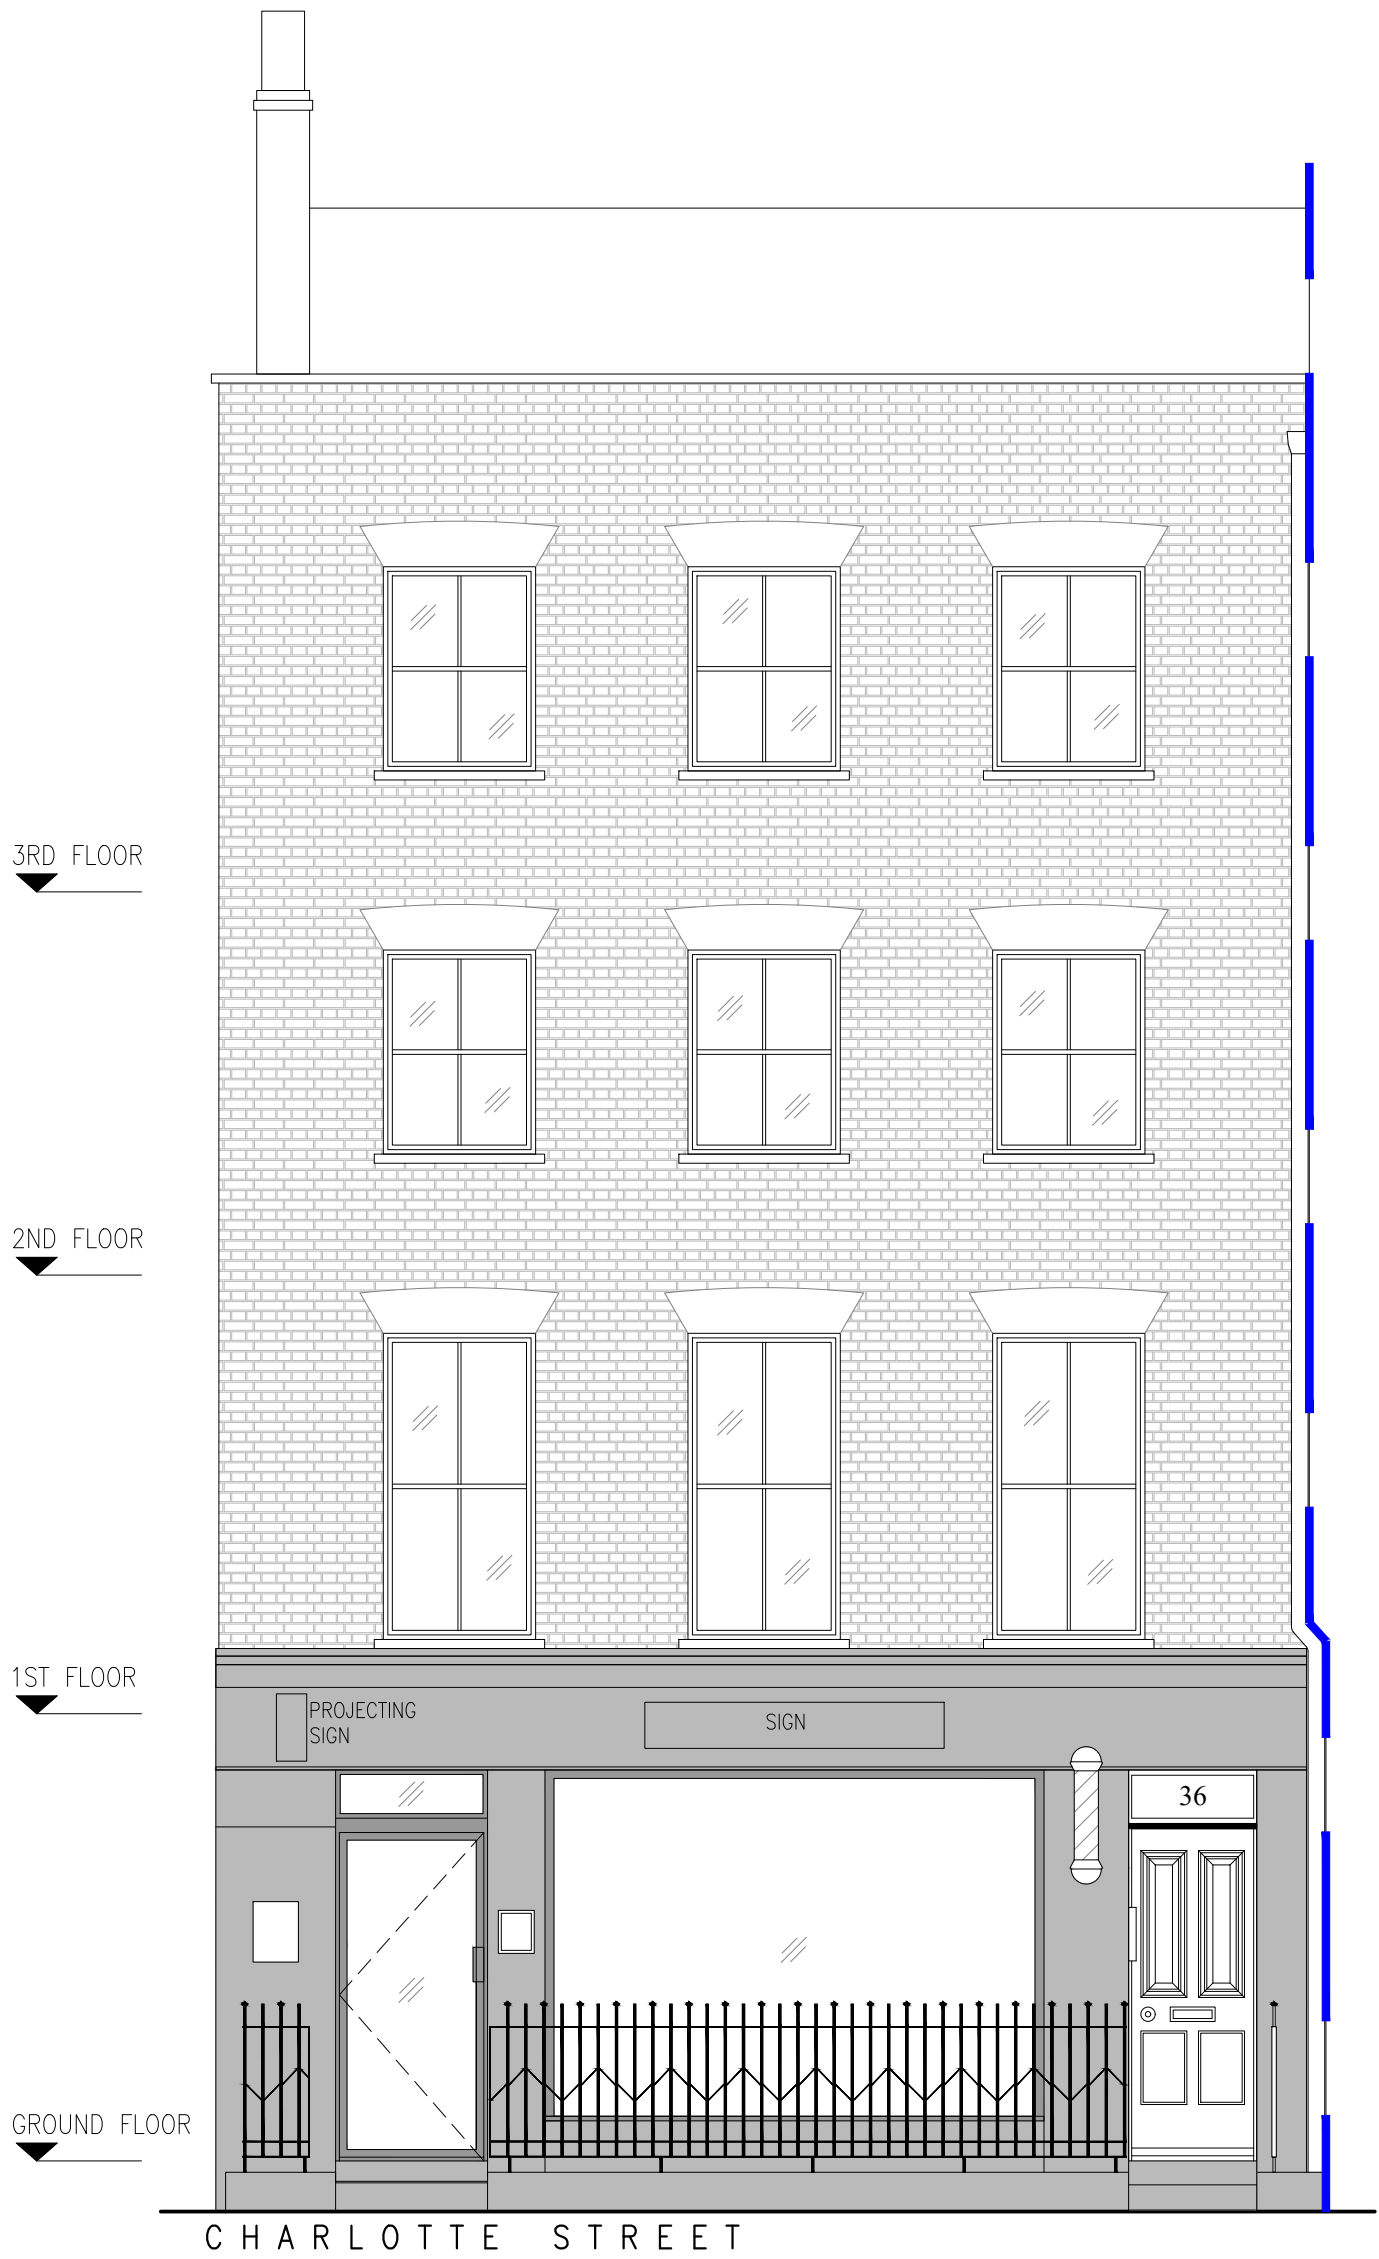

A	11/03/25	ISSUED FOR INFORMATION	IS
REV.	DATE	PURPOSE	DRAWN
CLIENT	THE BARN COFFEE ROASTERS UK LTD		
PROJECT	36 CHARLOTTE STREET, LONDON W1T 2NJ		
TITLE	EXISTING ELEVATIONS CHARLOTTE STREET AND COLVILLE PLACE		
REVISION	DWG No.	SKK4271/112	SCALE 1:50 @ A2
A	DATE	DRAWN	CHECKED
	MAR '25	IS	APF

SKK DESIGN

INTERIOR, ARCHITECTURAL & RETAIL DESIGN

NEW MEAD BARN  
WICKHAM HALL  
HADHAM ROAD  
BISHOP'S STORTFORD  
CM23 1JG

Tel: 02031 502247  
www.senkenken.com